

OLDHAM COUNTY BOARD OF EDUCATION

CONCERN

Consider Approval of Design Development Documents for the South Oldham Middle School portion of the OCMS and SOMS Locally Identified Career/Tech Renovation project.

DISCUSSION

On April 24, 2023, the board approved the Schematic Design documents for the South Oldham Middle School portion of the OCMS and SOMS Locally Identified Career/Tech Renovation project.

The Kentucky Department of Education requires that the Oldham County Board of Education approve the plans at various stages during the design process. The Design Development Documents (attached) for the South Oldham Middle School portion of the OCMS and SOMS Locally Identified Career/Tech Renovation project has been reviewed by Brent Bohannon, Director of Facilities, and Full Circle Architecture, and is recommended for approval.

RECOMMENDATION

Approve Design Development Documents for the South Oldham Middle School portion of the OCMS and SOMS Locally Identified Career/Tech Renovation Project for submission to the Kentucky Department of Education, District Facilities Branch, Division of District Support and hereby authorize the Director of Facilities Management to execute the necessary documentation.

On a motion by _____, seconded by _____, the Board approved Design Development Documents for the South Oldham Middle School portion of the OCMS and SOMS Locally Identified Career/Tech Renovation Project for submission to the Kentucky Department of Education, District Facilities Branch, Division of District Support and hereby authorize the Director of Facilities Management to execute the necessary documentation..(,)


Suzanne Hundley, Board Chair

Jason Radford, Superintendent/Secretary


DESIGN DEVELOPMENT



④ Interior Perspective 2

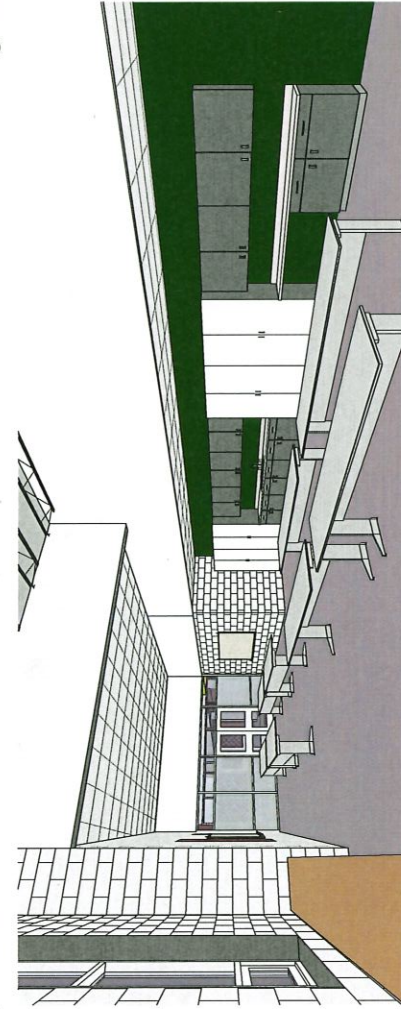


③ Interior Perspective

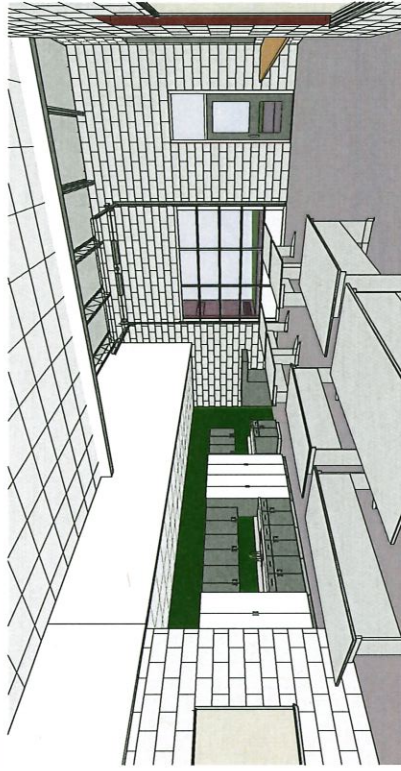

② Exterior Perspective from North West



① Exterior Perspective from North East

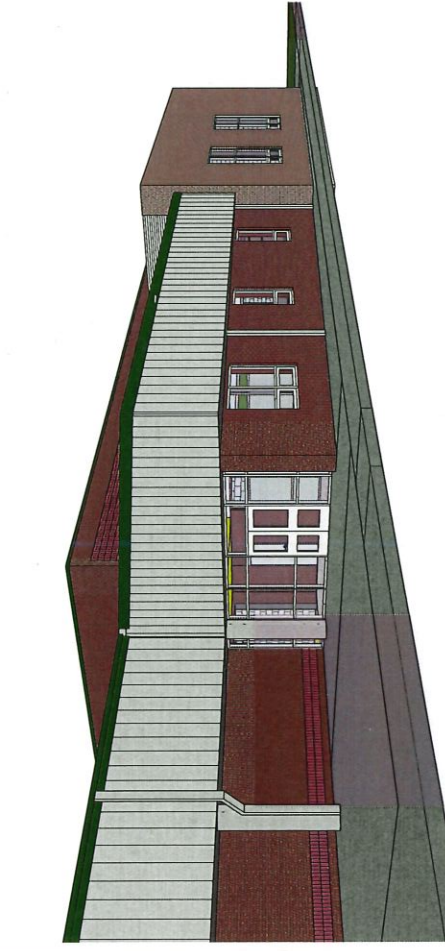

A0.0

2023-09-2

REVISIONS :

CHECKED BY : MPH

DRAWN BY : JAO

DATE : 08.14.23

BC# 23-361

3D VIEWS
SOUTH OLDFHAM MIDDLE SCHOOL
CAREER TECHNOLOGY ADDITION
6403 W. HIGHWAY 146
CHATELWOOD, KENTUCKY




Oldham County Schools
South Kentucky Department of Education

studio kremer architects
1231 S Shelby St. Louisville, KY 40203
TEL 502.499.1100 FAX 502.499.1101




① FLOOR PLAN
1/4" = 1'-0"

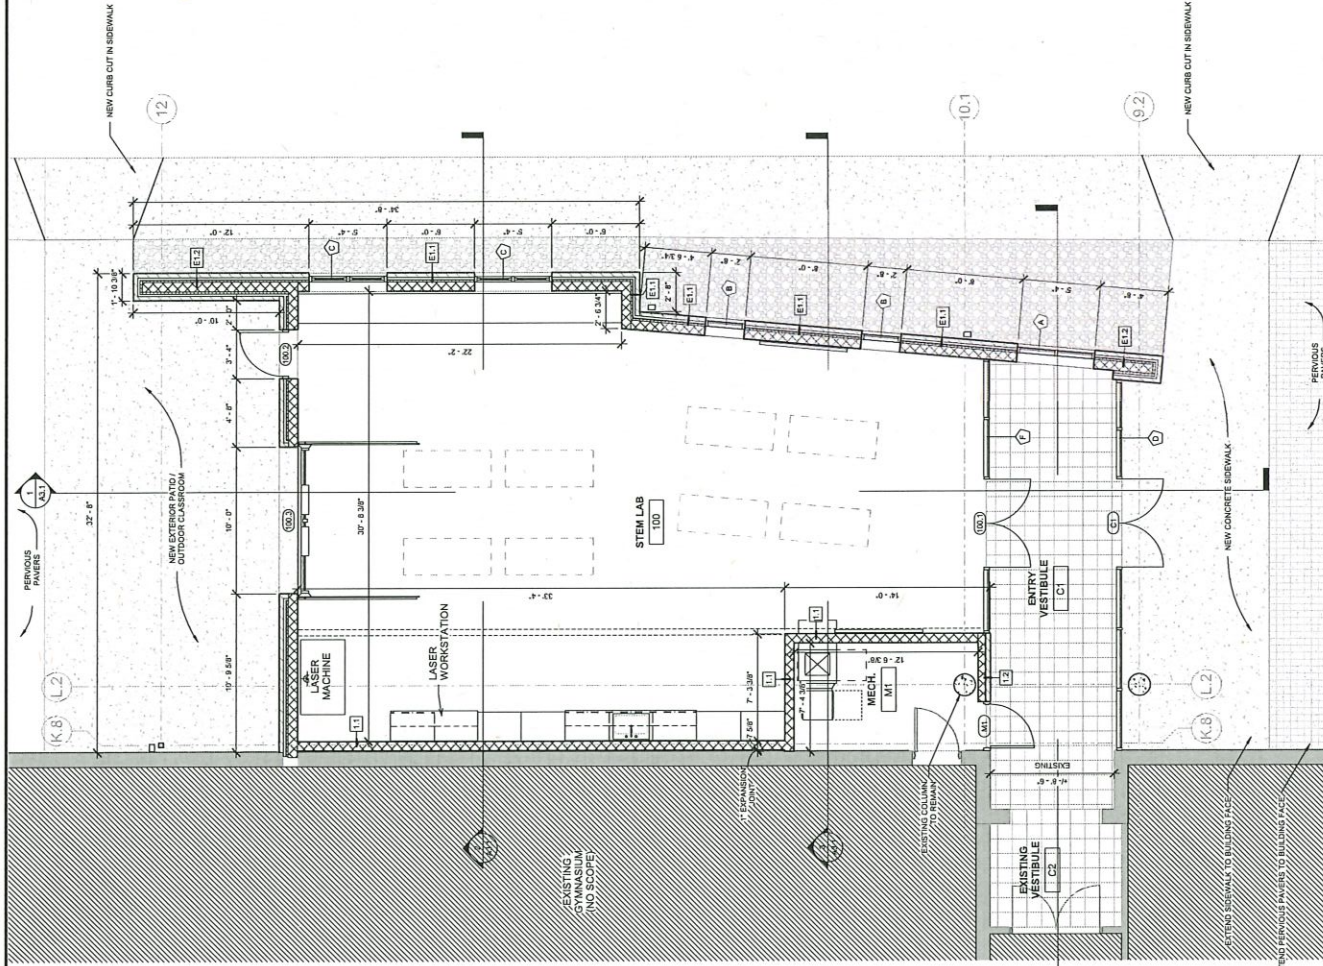

GENERAL PLAN NOTES:

- CONTRACTOR SHALL COORDINATE WITH CIVIL/PLANNING AND SURVEYING, INCLUDING BUT NOT LIMITED TO STORM, DRAINAGE AND WALKWAYS.
- CONTRACTOR SHALL COORDINATE WITH STRUCTURAL, MECHANICAL, PLUMBING AND ELECTRICAL SCOPE OF WORK.
- CONTRACTOR SHALL OBTAIN ALL PERMIT, LICENSES, AND INSURANCE FROM STATE AND LOCAL AUTHORITIES HAVING JURISDICTION.
- ALL DIMENSIONS ARE SHOWN FROM FACE OF CURB/SLAB UNLESS NOTED OTHERWISE.
- CONTRACTOR SHALL PROVIDE ALL DETAILS OF ANY CONSTRUCTION WORK NOT SHOWN ON THIS PLAN TO COMPLY WITH PERTINENT AND ASSOCIATED WORK.
- CONTRACTOR SHALL PROVIDE IN-WALL 2X WOOD BLOOMING AS NOTED ON THIS PLAN. ALL DETAILS SHALL BE COORDINATED WITH OTHERS FOR INSTALLATION AND FINISH LOCATIONS.
- EQUIPMENT IS SHOWN FOR REFERENCE ONLY AND IS PROVIDED FOR INFORMATION. CONTRACTOR SHALL COORDINATE WITH OTHERS FOR INSTALLATION AND FINISH LOCATIONS.
- PROVIDE MANUAL OPERATED SINGLE ROLL WINDOW SHUTTERS AT EXTERIOR FRIED WINDOWS, UNLESS OTHERWISE NOTED ON THIS PLAN. REFER TO OTHERS FOR FINISH DETAILS FOR ADDITIONAL INFORMATION.
- REFER TO FLOOR PLANS AND REFLECTED CEILING PLANS FOR LOCATIONS OF EQUIPMENT.

DESIGN DEVELOPMENT

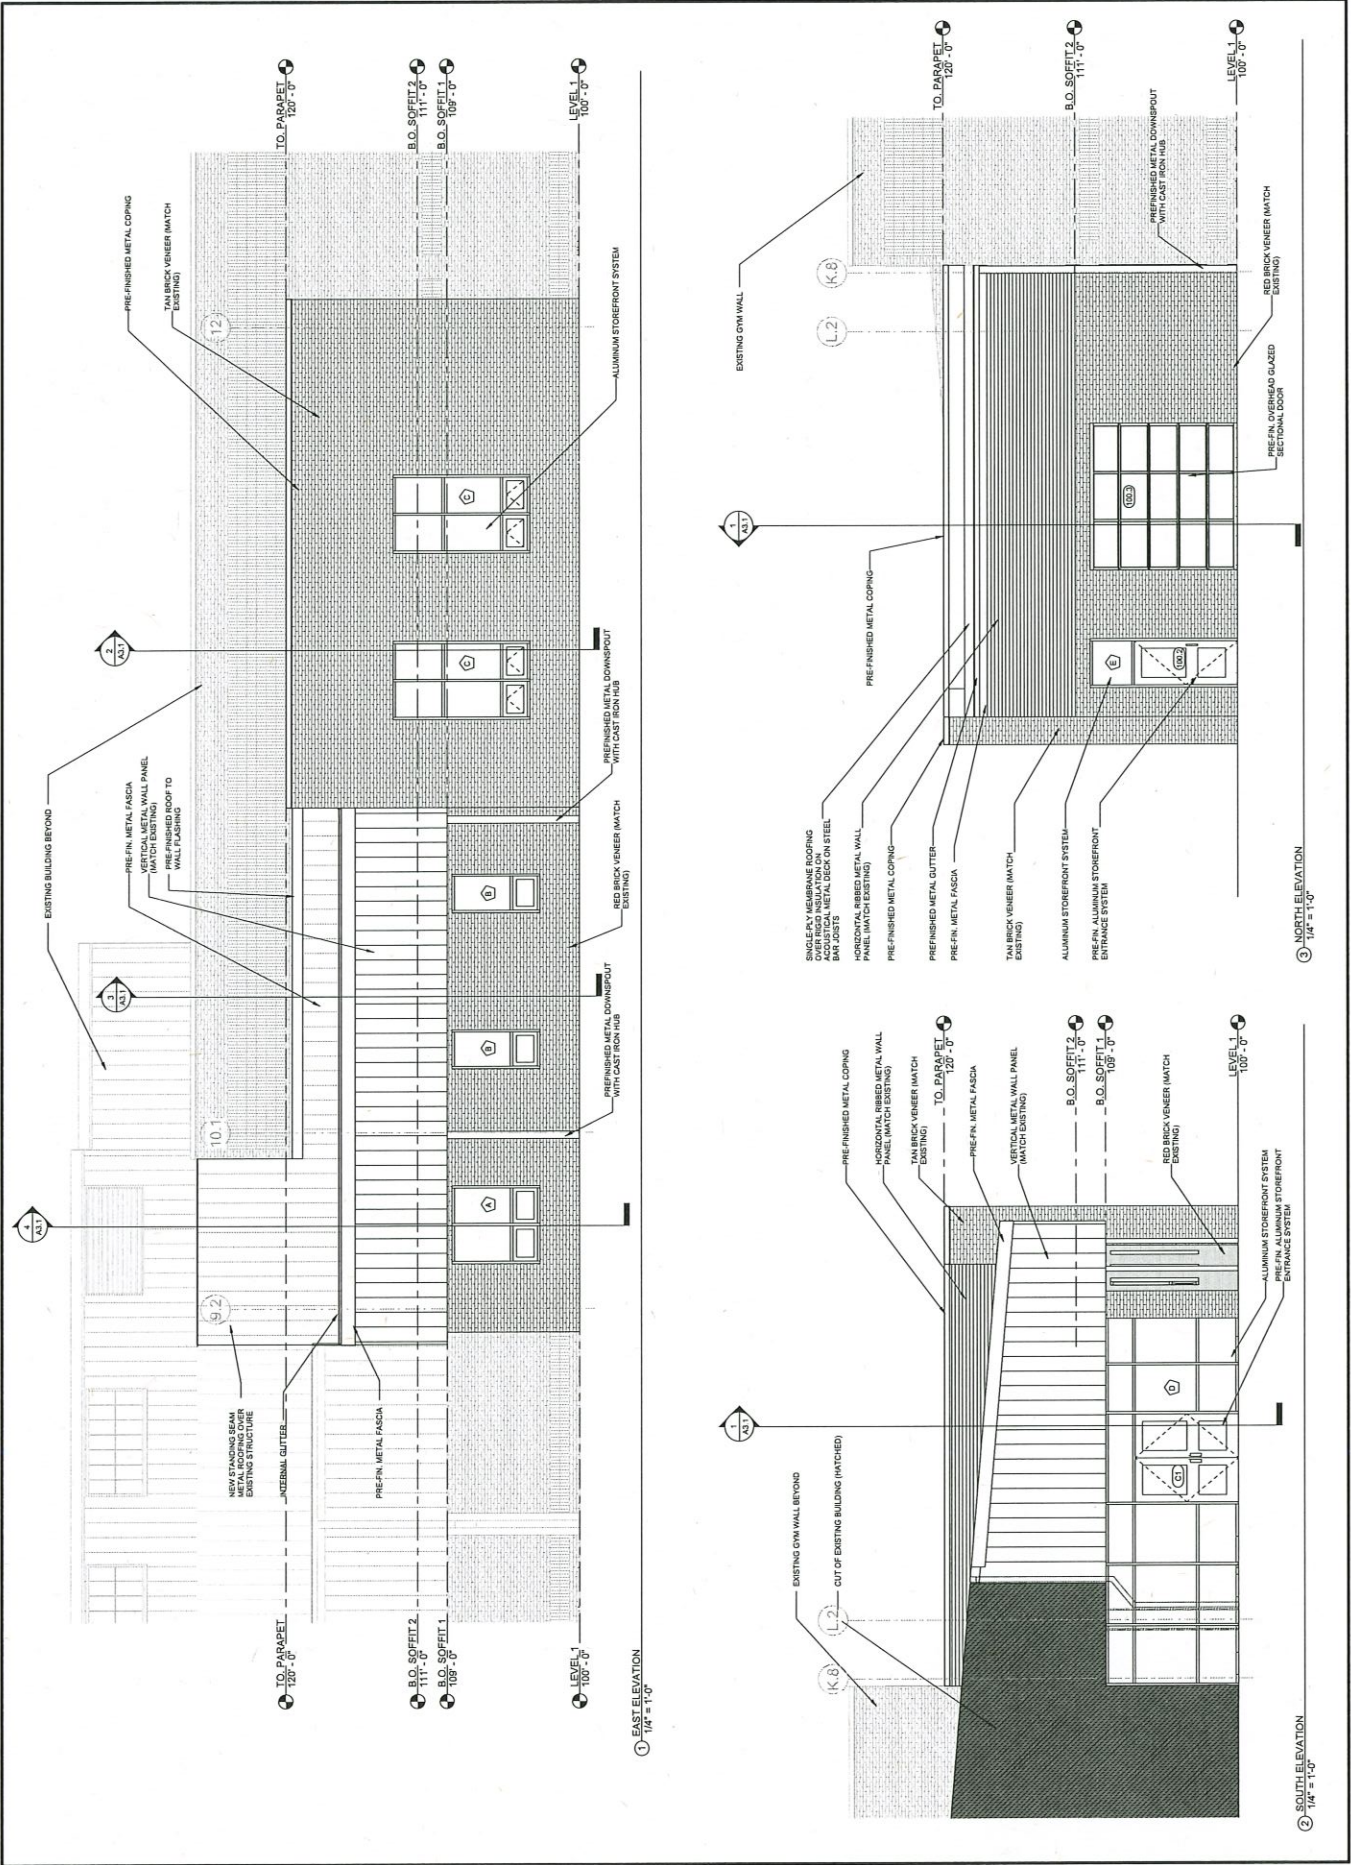

August 28, 2023

OLDHAM COUNTY BOARD OF EDUCATION

CONCERN

Consider Approval of Proposal for Auditorium Lighting Upgrades for Oldham County High School.

DISCUSSION


Oldham County High School has requested an upgrade to the stage lighting system. Brent Bohannon, Director of Facilities Management, and Denise Schindler, Facilities Project Manager has requested that Phoenix Lighting Sound & Production Services, Inc. provide a Design-Build Proposal for the OCHS Stage Lighting Upgrades.


Please refer to the attached proposal from Phoenix Lighting Sound & Production Services, Inc. Additional general electrical upgrades not specifically related to the lighting will be contracted and coordinated by the Facilities Department and Maintenance personnel.

RECOMMENDATION

Approve the proposal for the Lighting Upgrades for Oldham County High School by Phoenix Lighting Sound & Production Services, Inc, P.O. Box 34096, Louisville, KY 40232, in the amount of \$103,603.00 and hereby authorize the Director of Facilities Management to execute the necessary documentation.

On a motion by _____, seconded by _____, the Board approved the proposal for the Lighting Upgrades for Oldham County High School by Phoenix Lighting Sound & Production Services, Inc, P.O. Box 34096, Louisville, KY 40232, in the amount of \$103,603.00 and hereby authorize the Director of Facilities Management to execute the necessary documentation. (,)


Suzanne Hundley, Board Chair


Jason Radford, Superintendent/Secretary



Phoenix Lighting
Sound & Production Services Inc
P O Box 34096
Louisville, KY 40232

Voice: (502) 456-9408
Fax: (502) 456-0743
paul.morris@phoenixlight.com

Job provided on JUL 27 23 For:
Brent M. Bohannon
OLDHAM COUNTY HIGH SCHOOL

1150 N. HIGHWAY 396
LA GRANGE, KY 40031

Phone: (502) 241-3514 Ext: 108
Cell: Fax:
Email: brent.bohannon@oldhamcountyschools.us

Quote By: Paul Morris
Our Job #: SAL - 23466-1
Job Status: Inquiry
Purchase Order:

Ship Via: Our Truck
Return Via: Our Truck

Invoice To: OLDHAM COUNTY HIGH SCHOOL
1150 N. HIGHWAY 396
LA GRANGE, KY 40031

Job Site: OLDHAM CO. BOARD OF EDUCATION
Room:
Address: P.O. BOX 218

Terms: Net-10

BUCKNER, KY 40010
Contact: DEBBIE SHEARN () -
Cell:() -

Delivery Wed DEC 13 23
Pickup
Return
Showtime

Description: Dimming System Replacement

LABOR

Date	Time	QTY	Personnel/Task	Duration	Unit Price	Extended
DEC 13 23						
8:00AM	4:00PM	4	Stagehands-Remove & Install	40.00 Hours	60.00	9600.00
Labor Total:						\$ 9,600.00

MISCELLANEOUS

QTY	Description	Unit Price	Extended
1	This quotation does not cover any electrical contractor labor		
1	or materials not provided by Phoenix Lighting		

SALES ITEMS

QTY	Description	Unit Price	Extended
2	ETC ECHO Relay Panel w/24 Relays & Breakers	4327.50	8655.00
0	ERP-24R1-24B1-ML3P (7123A1022)		0.00
2	ETC ECHO Relay Panel Surface Mount (7456A1701)	318.75	637.50
2	ETC Relay Panel Main Breaker 200a 3P (7123K1005)	2021.25	4042.50
1	ETC ION XE 20 2K-US (4311A1021-US)	10850.00	10850.00
40	ETC S4WRDCII (7068A1011-B)	593.60	23744.00
24	ETC Color Source V Fresnel w/Multiverse 7417A1011	1120.00	26880.00
2	Pathport Rack Mount Gateway PWPP RM PE RJ45	1756.00	3512.00
0	EC Rear IEC		0.00
1	Pathport Rack Mount Switch 12 Port w/POE	2656.00	2656.00
0	PMVIA RM P12 RJ45 EC SLPSLOT POE		0.00
2	Pathport Touchscreen PWCHOREO WM 1024	3320.00	6640.00
1	Pathport Rack Mount Panel PWALL CHORRM	148.00	148.00
0	4U Panel for 19" Rack OSR		0.00
1	Pathport Desktop Accessory Mount For Touch	492.00	492.00



Phoenix Lighting
Sound & Production Services Inc
P O Box 34096
Louisville, KY 40232

Voice: (502) 456-9408
Fax: (502) 456-0743
paul.morris@phoenixlight.com

Job provided on JUL 27 23 For:
Brent M. Bohannon
OLDHAM COUNTY HIGH SCHOOL

1150 N. HIGHWAY 396
LA GRANGE, KY 40031

Phone: (502) 241-3514 Ext: 108
Cell: Fax:
Email: brent.bohannon@oldhamcountyschools.us

Description: Dimming System Replacement

SALES ITEMS

QTY	Description	Unit Price	Extended
0	PWALL CHORDT		0.00
4	Pathport Push Button Station 2 Button Master Insert	364.00	1456.00
0	PWWSI NPOE G1 1B2 BL		0.00
15	RJ45 Data Inserts Single Gand PWINS RJ445EC	80.00	1200.00
0	RJ45R BL		0.00
19	Pathport 1 Gang Face Plate Blk PWFP G1 BL	16.00	304.00
4	1000' Box Cat 6 Riser Cable	246.50	986.00
1	Misc. supplies	1000.00	1000.00
1	Freight Not To Exceed (If Full Package Is Ordered)	800.00	800.00

Sales Items Total: \$ 94,003.00

Job Grand Total: \$ 103,603.00
PAID TO DATE: \$ 0.00
BALANCE: \$ 103,603.00