

DATE:

11/17/2023

AGENDA ITEM (ACTION ITEM):

Consider / Approve the schematic design and design development plan for site development for the River Ridge Elementary School Site Expansion Project (BG 24-173).

APPLICABLE BOARD POLICY:

01.1 Legal Status of the Board; 04.31 Authority to Encumber and Expend Funds; 702 KAR 4:160

HISTORY/BACKGROUND:

Emboss Design, formerly PCA Architecture, has prepared schematic designs associated with the site expansion plan for River Ridge Elementary School. This plan will allow for improved site circulation, additional parking, and will remedy the unsafe car stacking issue on Amsterdam Road in front of River Ridge Elementary during the start and end of each school day.

FISCAL/BUDGETARY IMPACT:

Local FSPK Bond Sale of \$3,895,000.00


RECOMMENDATION:

Approve the schematic design and design development plan for site development for the River Ridge Elementary School Site Expansion Project (BG 24-173).

CONTACT PERSON:

Matt Rigg, Chief Operations Officer

Principal/Administrator

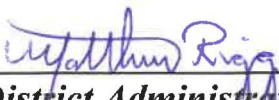

District Administrator



Superintendent

*Use this form to submit your request to the Superintendent for items to be added to the Board Meeting Agenda
Principal – Complete, print, sign and send to your Director. Director – if approved, sign and put in the Superintendent's mailbox*

**2772 AMSTERDAM ROAD
CITY OF VILLA HILLS
KENTON COUNTY, KENTUCKY**

1. CONTRACTOR TO COORDINATE WITH THE VILLA HILLS AND KYCES DURING ALL REQUIRED TRAFFIC CONTROLS AND DETOURS.
2. ALL WORK IN ROADS OR DRIVES SHALL BE PLATED OR BAGGLED WITH GRANULAR MATERIAL AT THE ENTRANCE AND EXIT AND OPENED TO TRAFFIC DURING LOW TRAFFIC HOURS (EVENING HOURS). IF DRIVES OR ROADS CANNOT BE OPENED, THEY MUST BE BACKFILLED WITH BARRELS.
3. CONTRACTOR TO MAINTAIN EMERGENCY TRAFFIC AT ALL TIMES DURING CONSTRUCTION.
4. ALL CONSTRUCTION ACTIVITIES AND EQUIPMENT, INCLUDING CLEARING OF TREES AND VEGETATION, SHALL BE CONTAINED WITHIN THE DESIGNATED CONSTRUCTION LIMITS. STORAGE AND STAGING MAY BE ALLOWED OUTSIDE PERMANENT EASEMENTS WITH PRIOR APPROVAL BY OWNER.
5. FENCING, WALLS, AND WALLBOARDS THAT ARE TAKEN DOWN DURING CONSTRUCTION SHALL BE REINSTALLED. THE COSTS SHALL BE PAID BY THE CONTRACTOR.
6. INVERT ELEVATIONS ARE MEASURED AT THE CENTERLINE OF THE MAIN-OBSTRUCTION.
7. ALL TOP OF GRADE ELEVATIONS FOR STRUCTURES LOCATED WITHIN THE CURB REFERENCE CUTTER FLOWLINE ELEVATION.



AREA MAP
NTS

[illegible]

SHEET	DRAWING TITLE	REV. NO.	REV. DATE
C100	TITLE SHEET		
C101	EXISTING CONDITIONS & DEMOLITION PLAN		
C201	EXISTING CONDITIONS & DEMOLITION PLAN		
C130	SITE & UTILITY PLAN		
C301	SITE & UTILITY PLAN		
C401	GRADING PLAN		
C501	GRADING PLAN		
C501	ALIGNMENT PROFILE		
C502	ALIGNMENT PROFILE		
C503	ALIGNMENT PROFILE		
C504	ALIGNMENT PROFILE		
C505	UTILITY PROFILES		
C506	UTILITY PROFILES		

OWNER
KENTON COUNTY SCHOOL BOARD
1055 EATON DRIVE
FORT WRIGHT, 41017



THE LOCATION OF THE UNDERGROUND UTILITIES SHOWN HAVE BEEN OBTAINED BY FIELD CHECKS AND INFORMATION PROVIDED BY THE UTILITY COMPANIES. IT IS BELIEVED THAT THEY ARE CORRECT BUT THE PREPARED DOES NOT GUARANTEE THE ACCURACY OR COMPLETENESS. THEREFORE, ALL UNDERGROUND UTILITIES SHOULD BE FIELD LOCATED PRIOR TO CONSTRUCTION. FOR MORE INFORMATION USE NUMBER SHOWN


PRELIMINARY

**RIVER RIDGE ELEMENTARY
ACCESS IMPROVEMENTS**
2772 AMSTERDAM ROAD
CITY OF VILLA HILLS
KENTON COUNTY
COMMONWEALTH OF KENTUCKY

**bayer
becker**
www.bayerbecker.com
209 Grandview Drive
Fort Mitchell, KY 41017 • 859.281.1113

32-0133
 JMB
 JFI
 6/27/202
 C100


Project: RIVER RIDGE ELEMENTARY SCHOOL IMPROVEMENTS
Drawing: 2772 AMSTERDAM ROAD, COLUMBIA, KY 40302
Scale: 1" = 20'

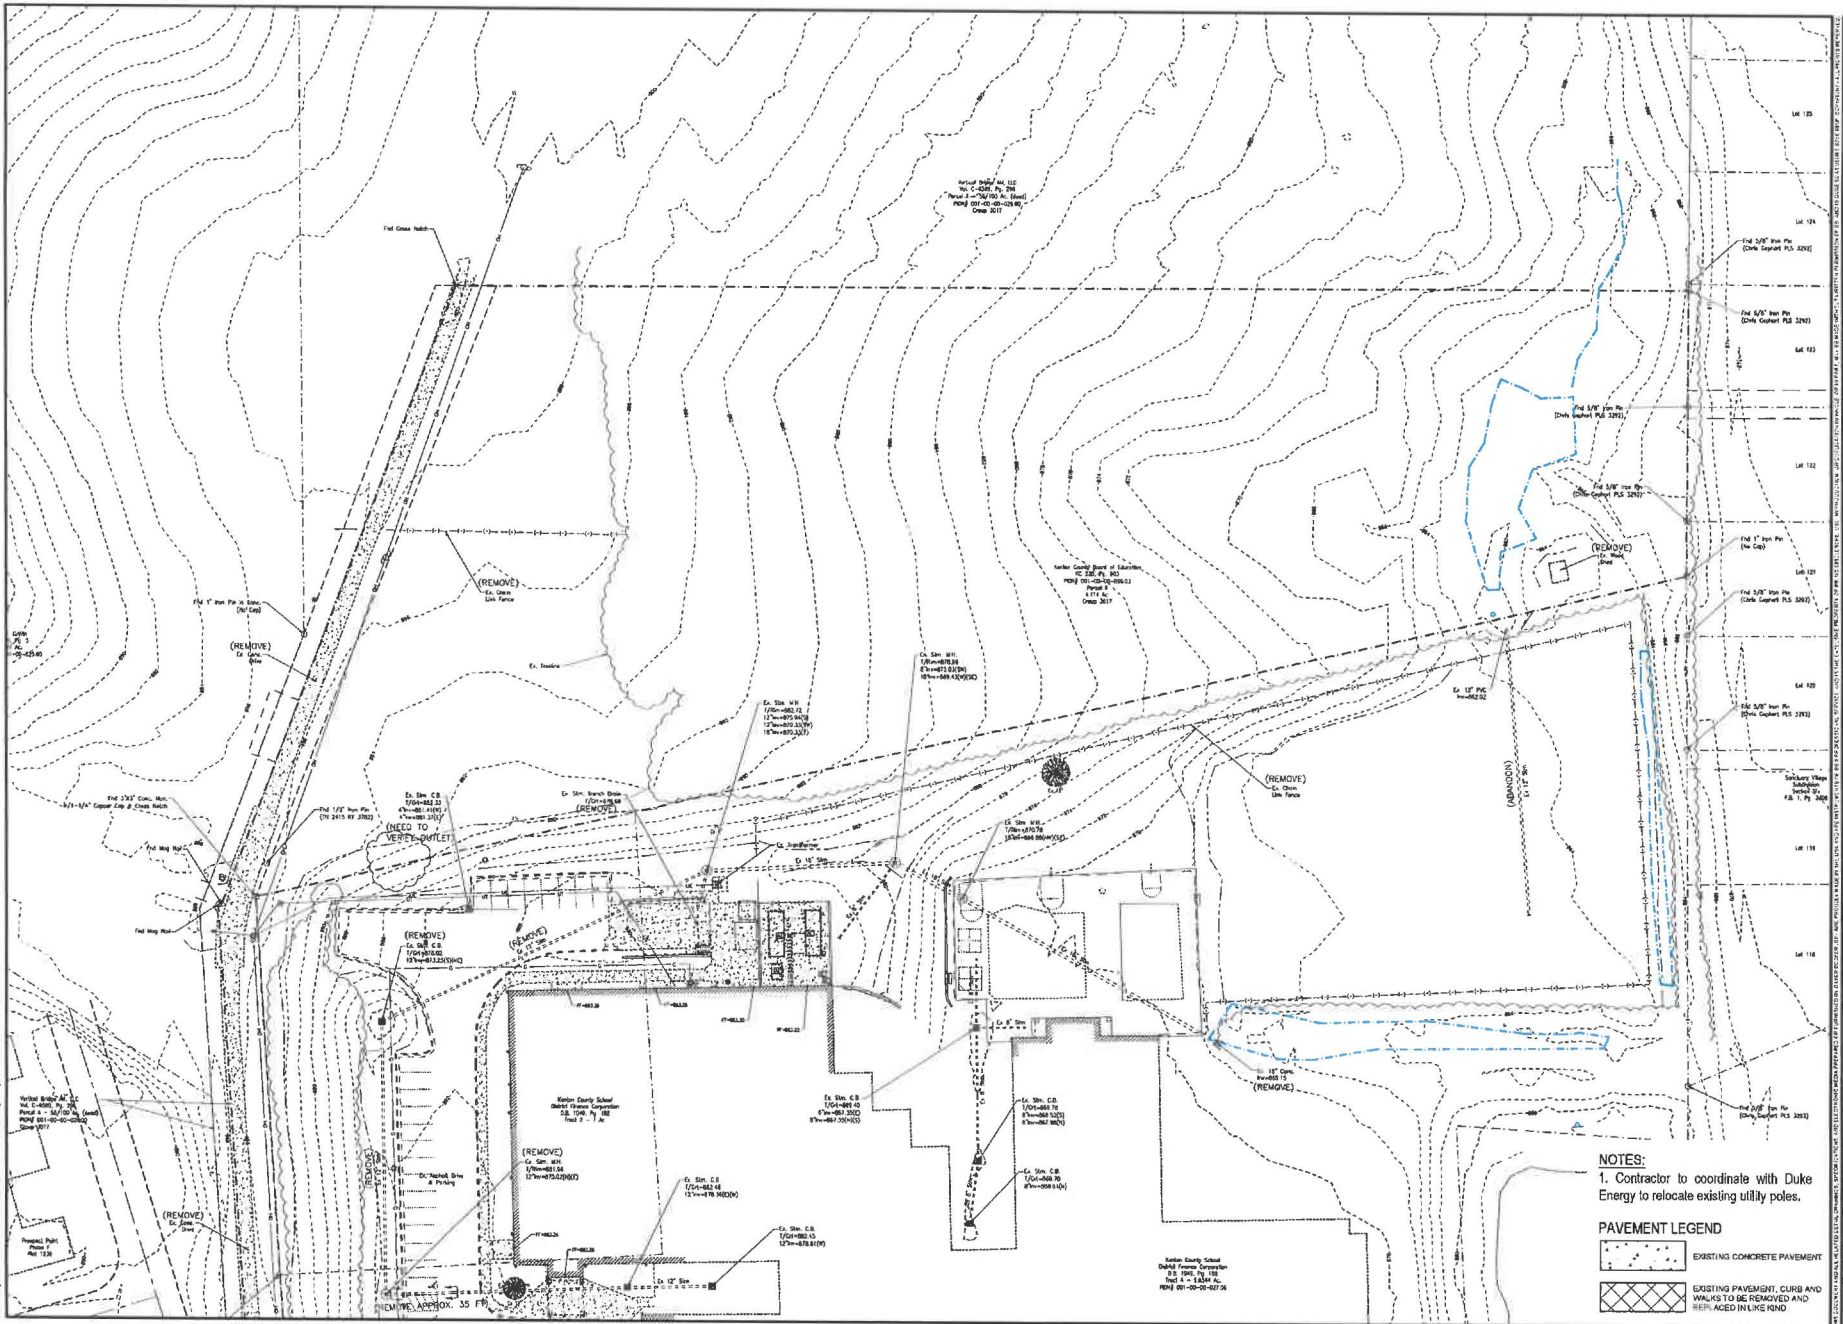

NOTES:
1. Contractor to coordinate with Duke Energy to relocate existing utility poles.

PAVEMENT LEGEND

	EXISTING CONCRETE PAVEMENT
	EXISTING PAVEMENT, CURB AND WALKS TO BE REMOVED AND REPLACED IN LIKE KIND

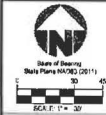

PRELIMINARY

**RIVER RIDGE ELEMENTARY
ACCESS IMPROVEMENTS**
2772 AMSTERDAM ROAD
COLUMBIA, KY 40302
COMMONWEALTH OF KENTUCKY



Drawn by: JH
Checked by: JH
Date: 6/29/2023

C201

