

AS TO FORM
AMH 4-18-2024



UTILITY EASEMENT

The undersigned, **JEFFERSON COUNTY SCHOOL DISTRICT FINANCE CORPORATION**, a Kentucky nonprofit corporation, Grantors, whose mailing address is 3332 Newburg Road, Louisville, Kentucky 40218-2414, for valuable consideration, receipt of which is hereby acknowledged (said consideration for this instrument is not measurable in money), does hereby grant and convey unto **LOUISVILLE GAS AND ELECTRIC COMPANY**, a Kentucky corporation, whose mailing address is 820 W. Broadway, P.O. Box 32020, Louisville, Kentucky 40232, its successors and assigns ("Company"), for a period of five years and such time thereafter as any electric facilities or any extension thereof may be maintained over or under the lands hereafter described, the right, power, and privilege to construct, reconstruct, operate, repair, patrol, and maintain an electric line or lines, communications systems and all equipment and facilities related thereto, including, but not limited to, transformers, poles, conduit, cables and wires, over or under our property located at **1001 Fairdale Road, Fairdale, Kentucky 40118 (Parcel ID#10500535) – FAIRDALE HIGH SCHOOL**. The Company is further granted the right of ingress and egress over the lands of the Grantors to and from said facilities in the exercise of this easement, provided, however, that in exercising such right of ingress and egress the Company will, whenever practicable to do so, use regularly established roads or passageways. Grantor further grant and convey to the Company the right to trim and remove any and all trees, shrubs, structures and obstacles located on said easement for proper clearance of said lines or equipment. Furthermore, in consideration of the company's bringing its service to the property of the Grantor, the Grantor grants to the Company such right of way across their property as may be necessary to enable the Company to make further extensions of its lines.

The Grantors, their successors, heirs or assigns, may use and enjoy the lands crossed by this easement, except, however, that such use shall not conflict with any of the rights and privileges herein granted. In particular, but not by way of limitation, Grantors shall not construct or maintain any building, signs, towers, antennas, swimming pool or any other structure along or upon the right-of-way described herein nor make any changes in grade to the lands crossed by this easement without the express consent in writing of the Company. The easement is described as follows:

An easement twenty-five feet (25') as shown by cross-hatched area on Louisville Gas and Electric Company Drawing Number WR#7427747 attached hereto and made a part hereof.

Title to the property was acquired by the Grantors by Deed dated the 30th day of June, 2000 and recorded in Deed Book 7472, Page 643 in the County Clerk's Office of Jefferson County, Kentucky, which reference is hereby specifically made for the description therein contained.

It is further agreed that the Company, at its option, will repair, restore, or pay to the Grantors, for damages that may be caused by it in the exercise of this easement, except that the Company will not be liable for any damage for trimming or removing trees, shrubs, structures or obstacles in the manner and to the extent herein above specified.

IN WITNESS WHEREOF, witness the signature of the Grantors this 18 day of April, 2024.

JEFFERSON COUNTY SCHOOL DISTRICT FINANCE CORPORATION

BY: _____

Handwritten signature in blue ink

Agent: Teri Stephenson
Job: WR#7427747

STATE OF Kentucky)
)
COUNTY OF Jefferson)


I, Theresa Marie White, a Notary Public in and for the State
and County aforesaid, do hereby certify that the foregoing instrument was acknowledged, subscribed, and
sworn to before me this 18 day of April, 2024 by Martin Pollio as
President of **JEFFERSON COUNTY SCHOOL DISTRICT**
FINANCE CORPORATION, a Kentucky nonprofit corporation to be their free act and voluntary deed.

My commission expires July 5, 2027.
WITNESS MY HAND this 18 day of April, 2024.

Theresa Marie White
NOTARY PUBLIC
Notary ID# KYNP73511

Prepared by:

Joe Mandlehr, Corporate Attorney
Louisville Gas and Electric Company
220 West Main Street, Louisville, Kentucky 40202
Phone: (502) 627-3227

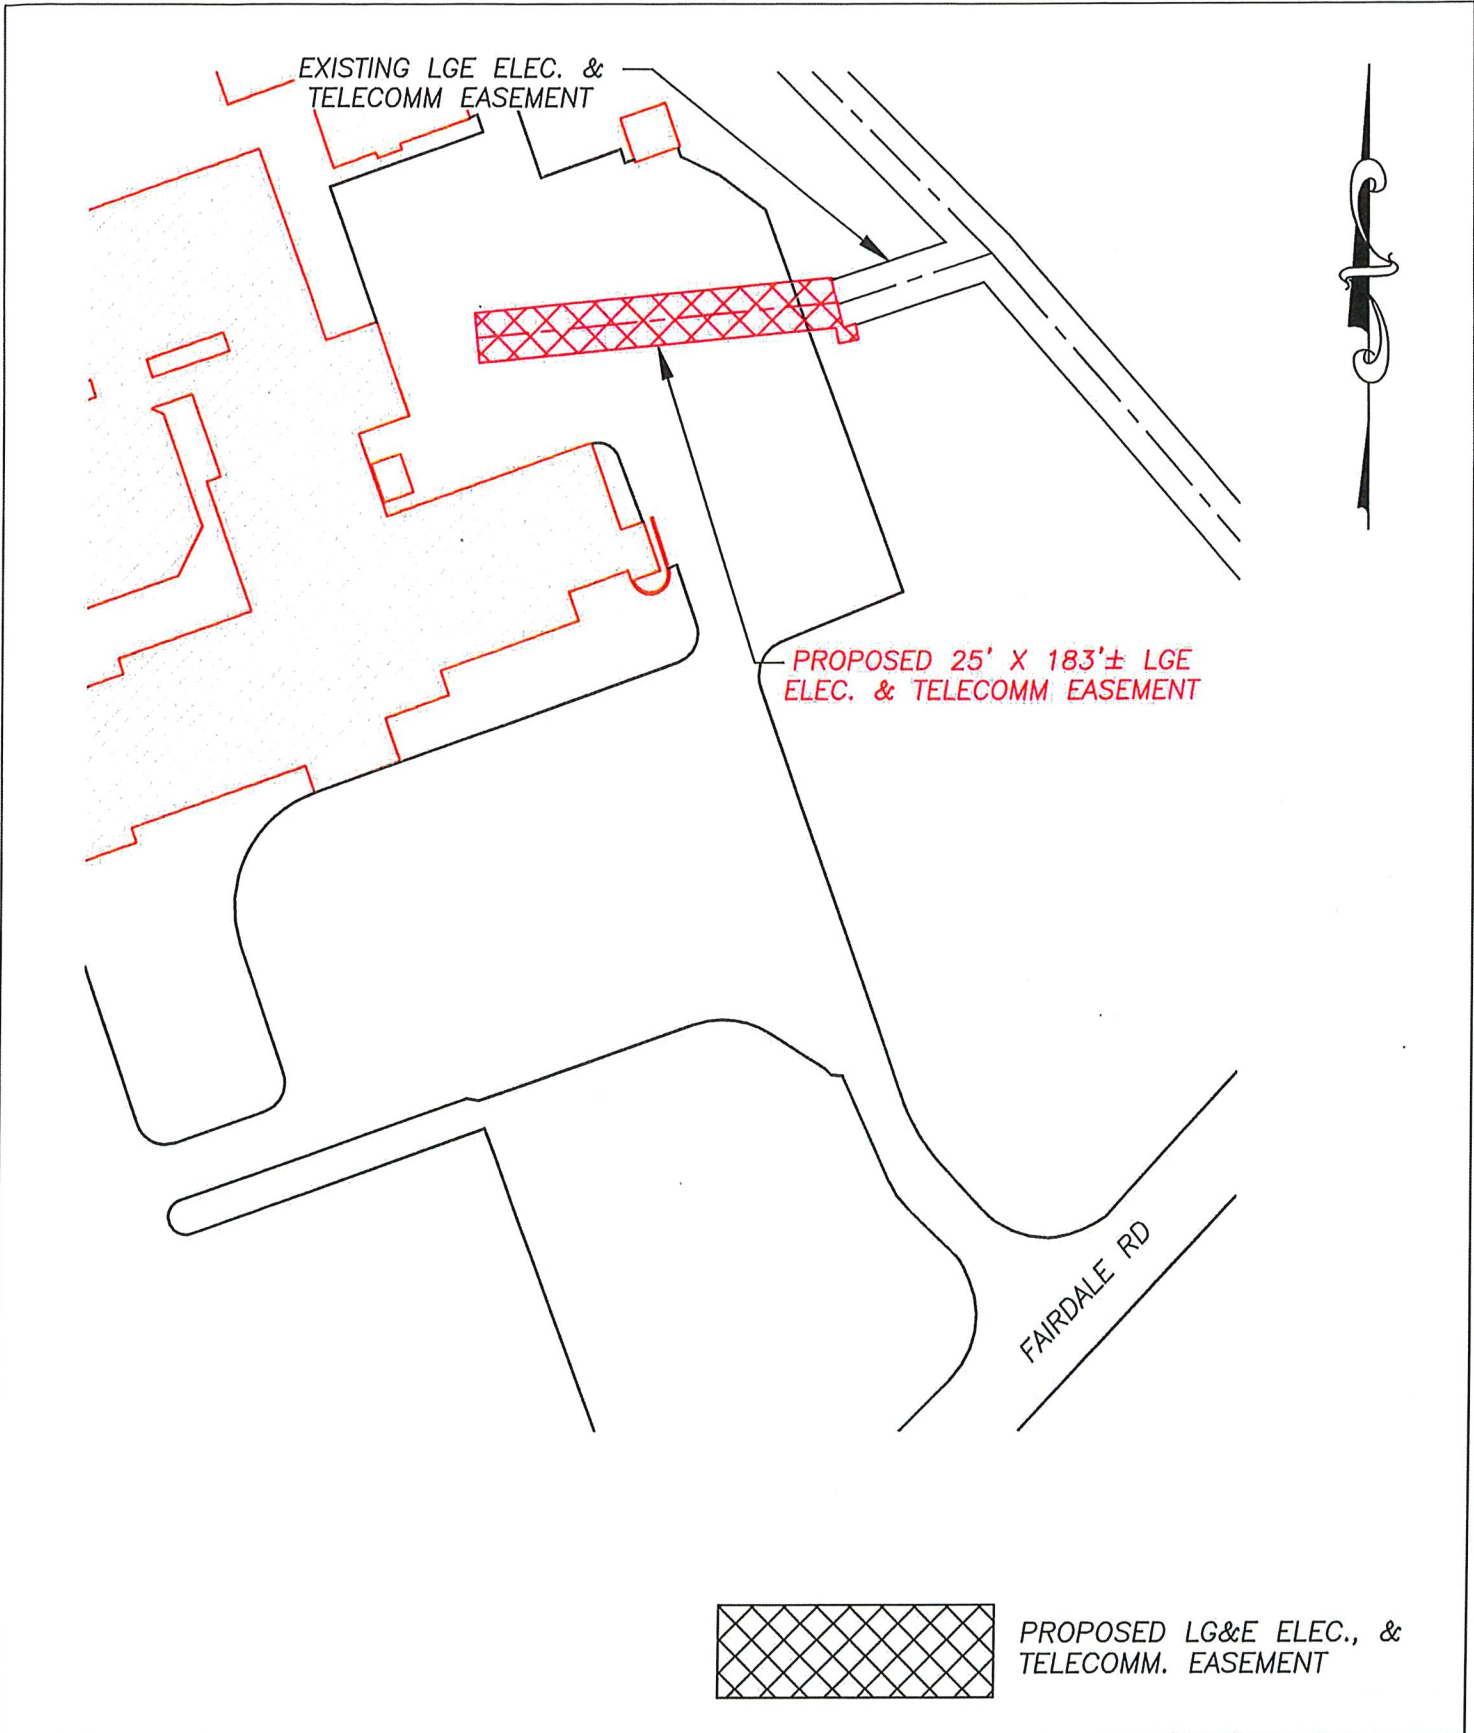

WR#: 7427747
 PROJECT#: ARCST340
 TASK#: 7427747101
 SHEET X OF X

FAIRDALE HIGH SCHOOL

EASEMENT DRAWING

DRAWN BY: C. CLAYCOMB	DATE: 04/08/24
PHONE #: XXX.XXX.XXXX	SCALE: NTS

LGE & KU
 PPL companies
 LOUISVILLE GAS and ELECTRIC COMPANY
 a PPL company
 POWER DELIVERY ENGINEERING