

◇	NEW WORK KEY NOTES
---	--------------------





- [illegible]

RENOVATION TO RADCLIFF ELEMENTARY - PHASE 3

ENLARGED MEDIA CENTER FLOOR
PLAN AND DETAILS

Stefanman, Carter, Barnhart
PSC
ARCHITECTURE, INTERIORS, LANDSCAPE ARCHITECTURE, CIVIL ENGINEERING
100 MALLARD CREEK RD. SUITE 151, LOUISVILLE, KY 40207-5133 • PHONE: 502.721.5100 • FAX: 502.721.5111

JOB NO.	9094
DATE	JULY 22, 2010
DRAWN	AUG
CHECKED	-
COPYRIGHT © 2010 SHERMAN / CARTER / BARNHART, PSC	
REVISIONS	

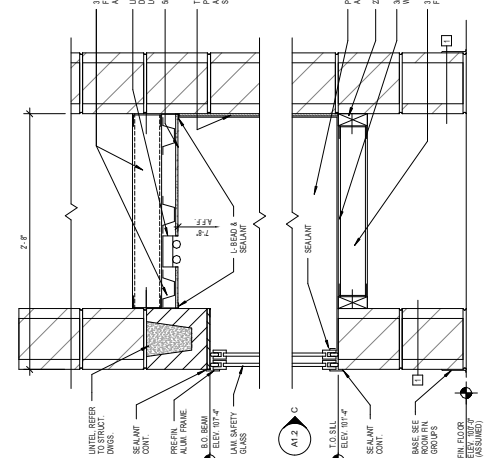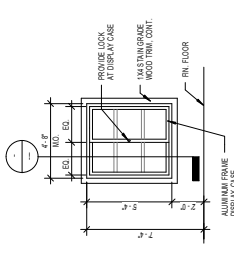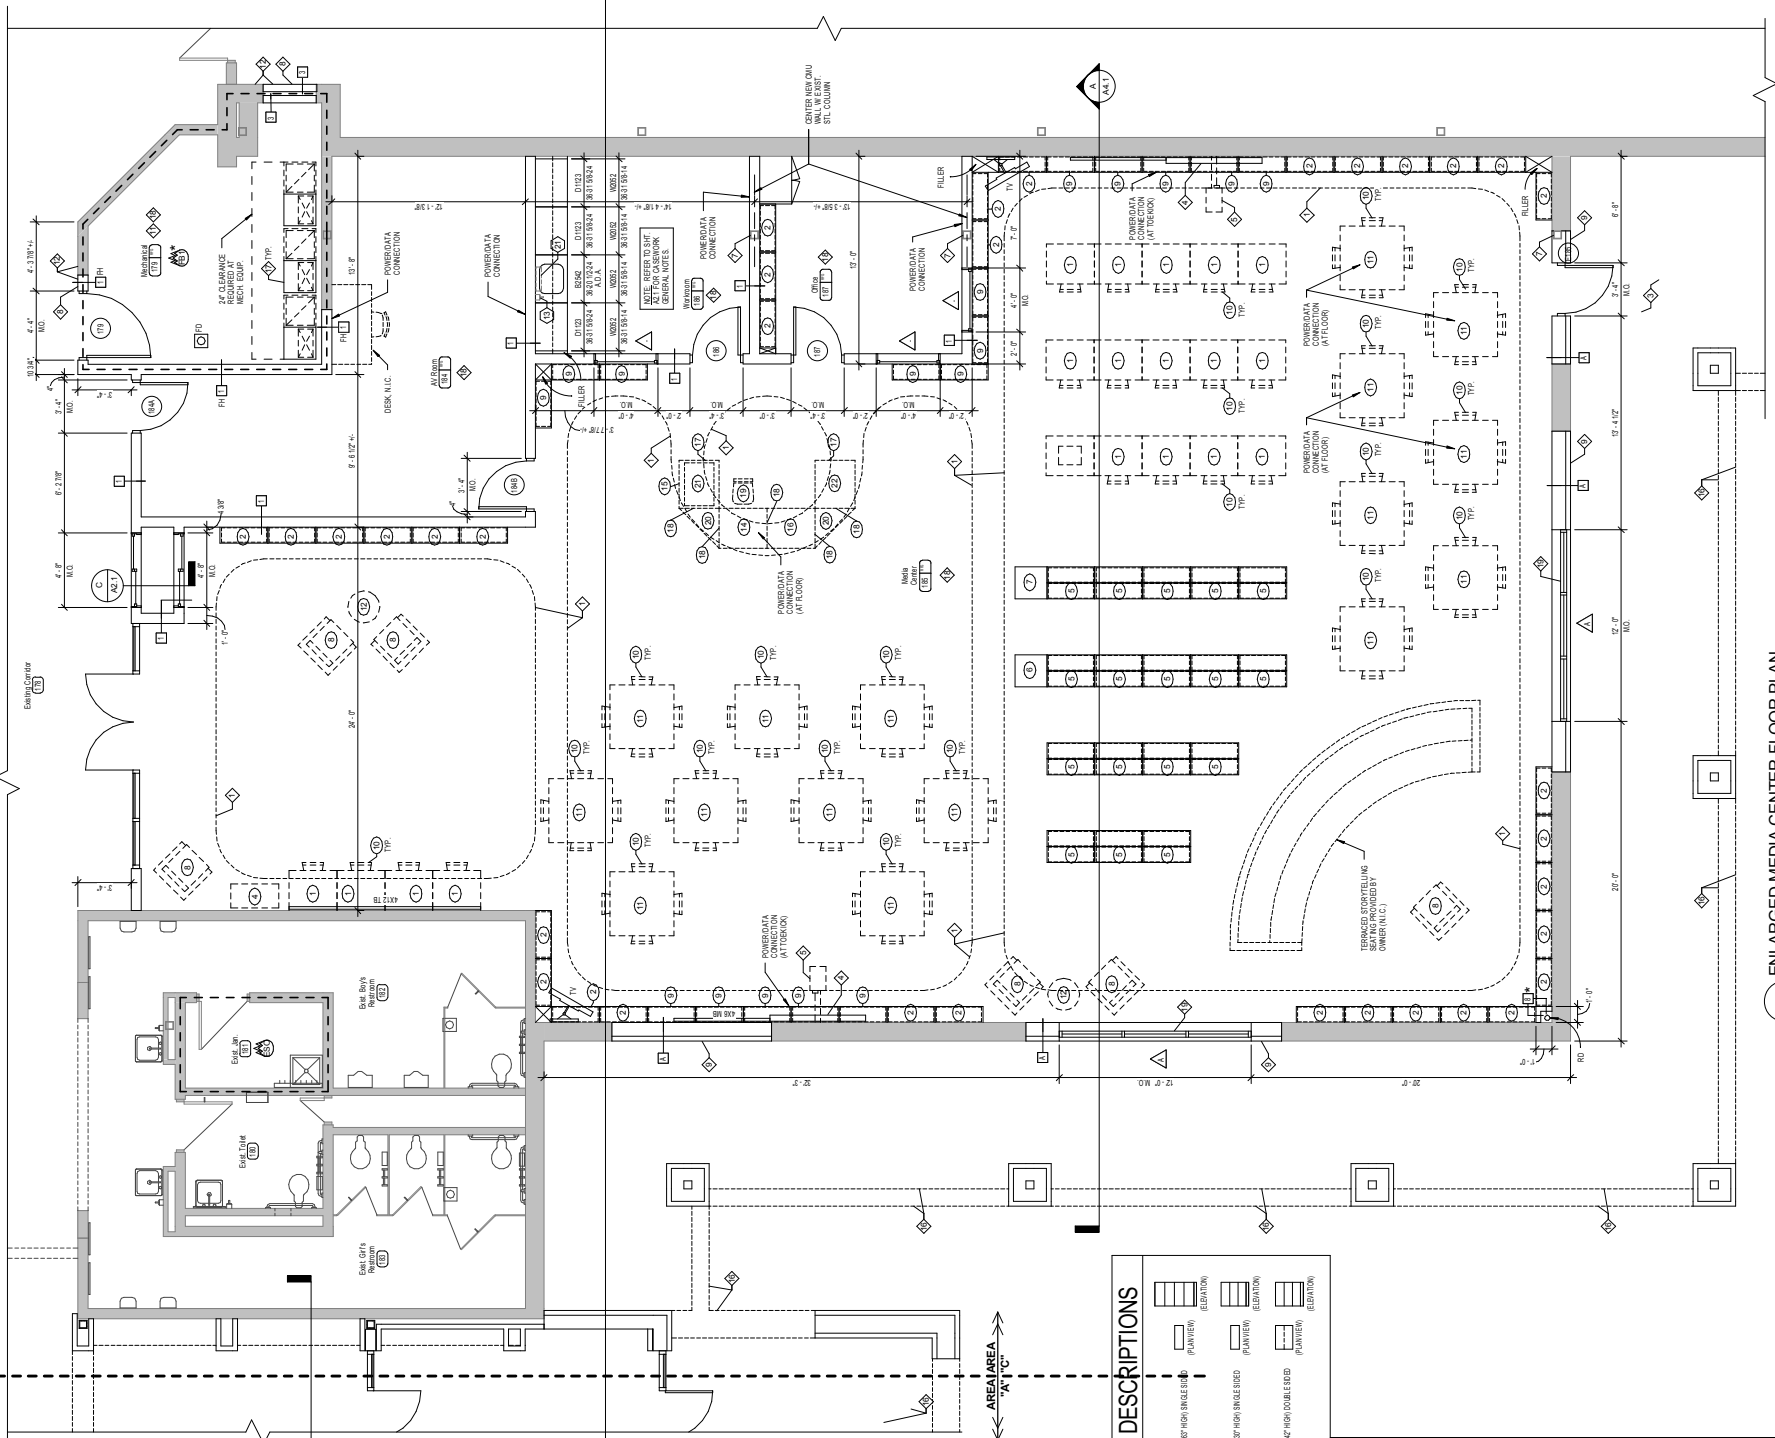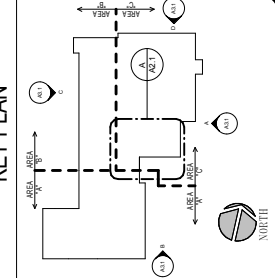

UNIT DESCRIPTIONS	
UNIT 1, 4 SINGLE 60" HIGH SINGLE USED	                                                                              

[illegible]