

ROBERT EHMET HAYES & ASSOCIATES, PLLC
465 Centre View Boulevard, Building 18, Crestview Hills, Kentucky 41017
859-331-3121

April 17, 2025


VIA EMAIL

To: Ms. Misty Middleton, Superintendent
Bellevue Independent Board of Education
219 Center Street
Bellevue, Kentucky 41073

Re: Ben Flora Gymnasium – Bleacher Replacement
REH #372-1224 / BG #25-234



Enclosures: 1. Construction Document dated April 17, 2025 for referenced project.

Action
Required: 1. Obtain Board approval of the Construction Document.

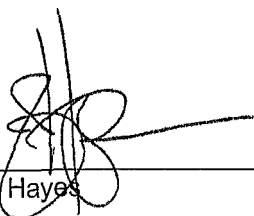

Joseph Hayes

JAH:hkw

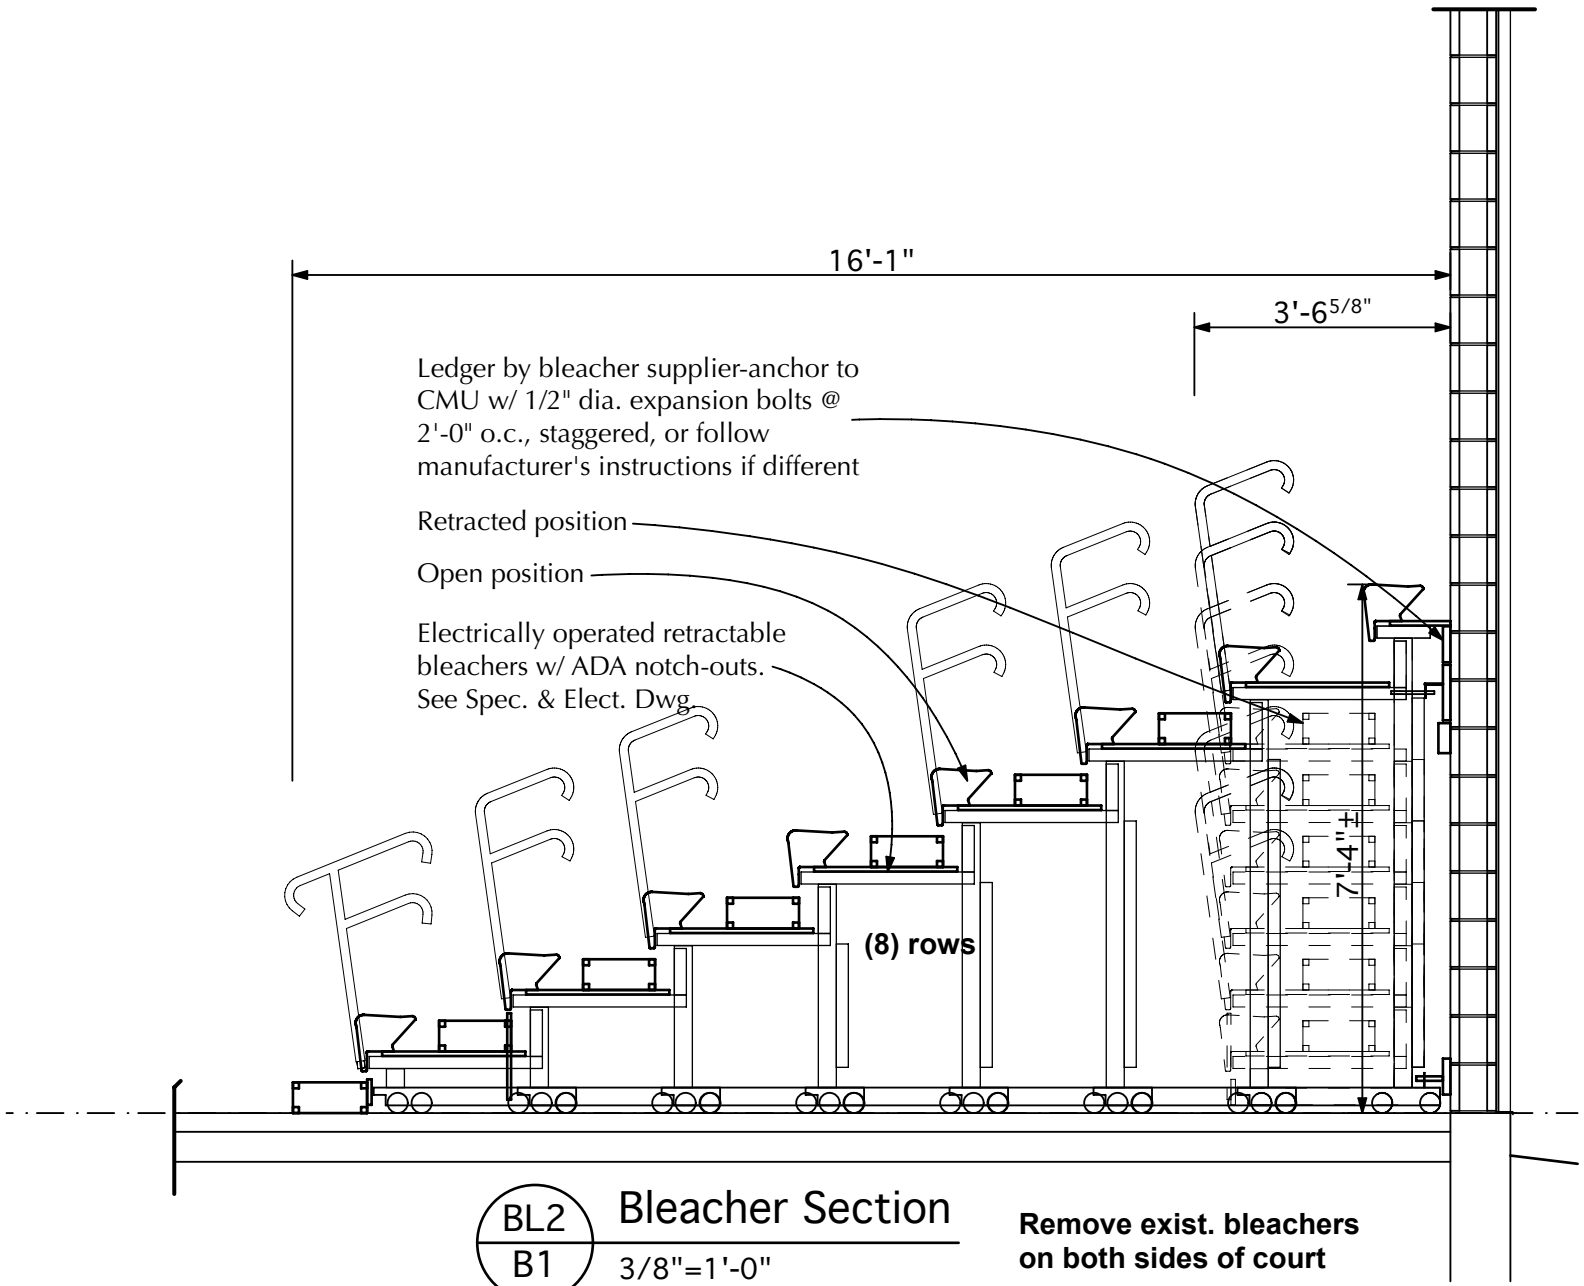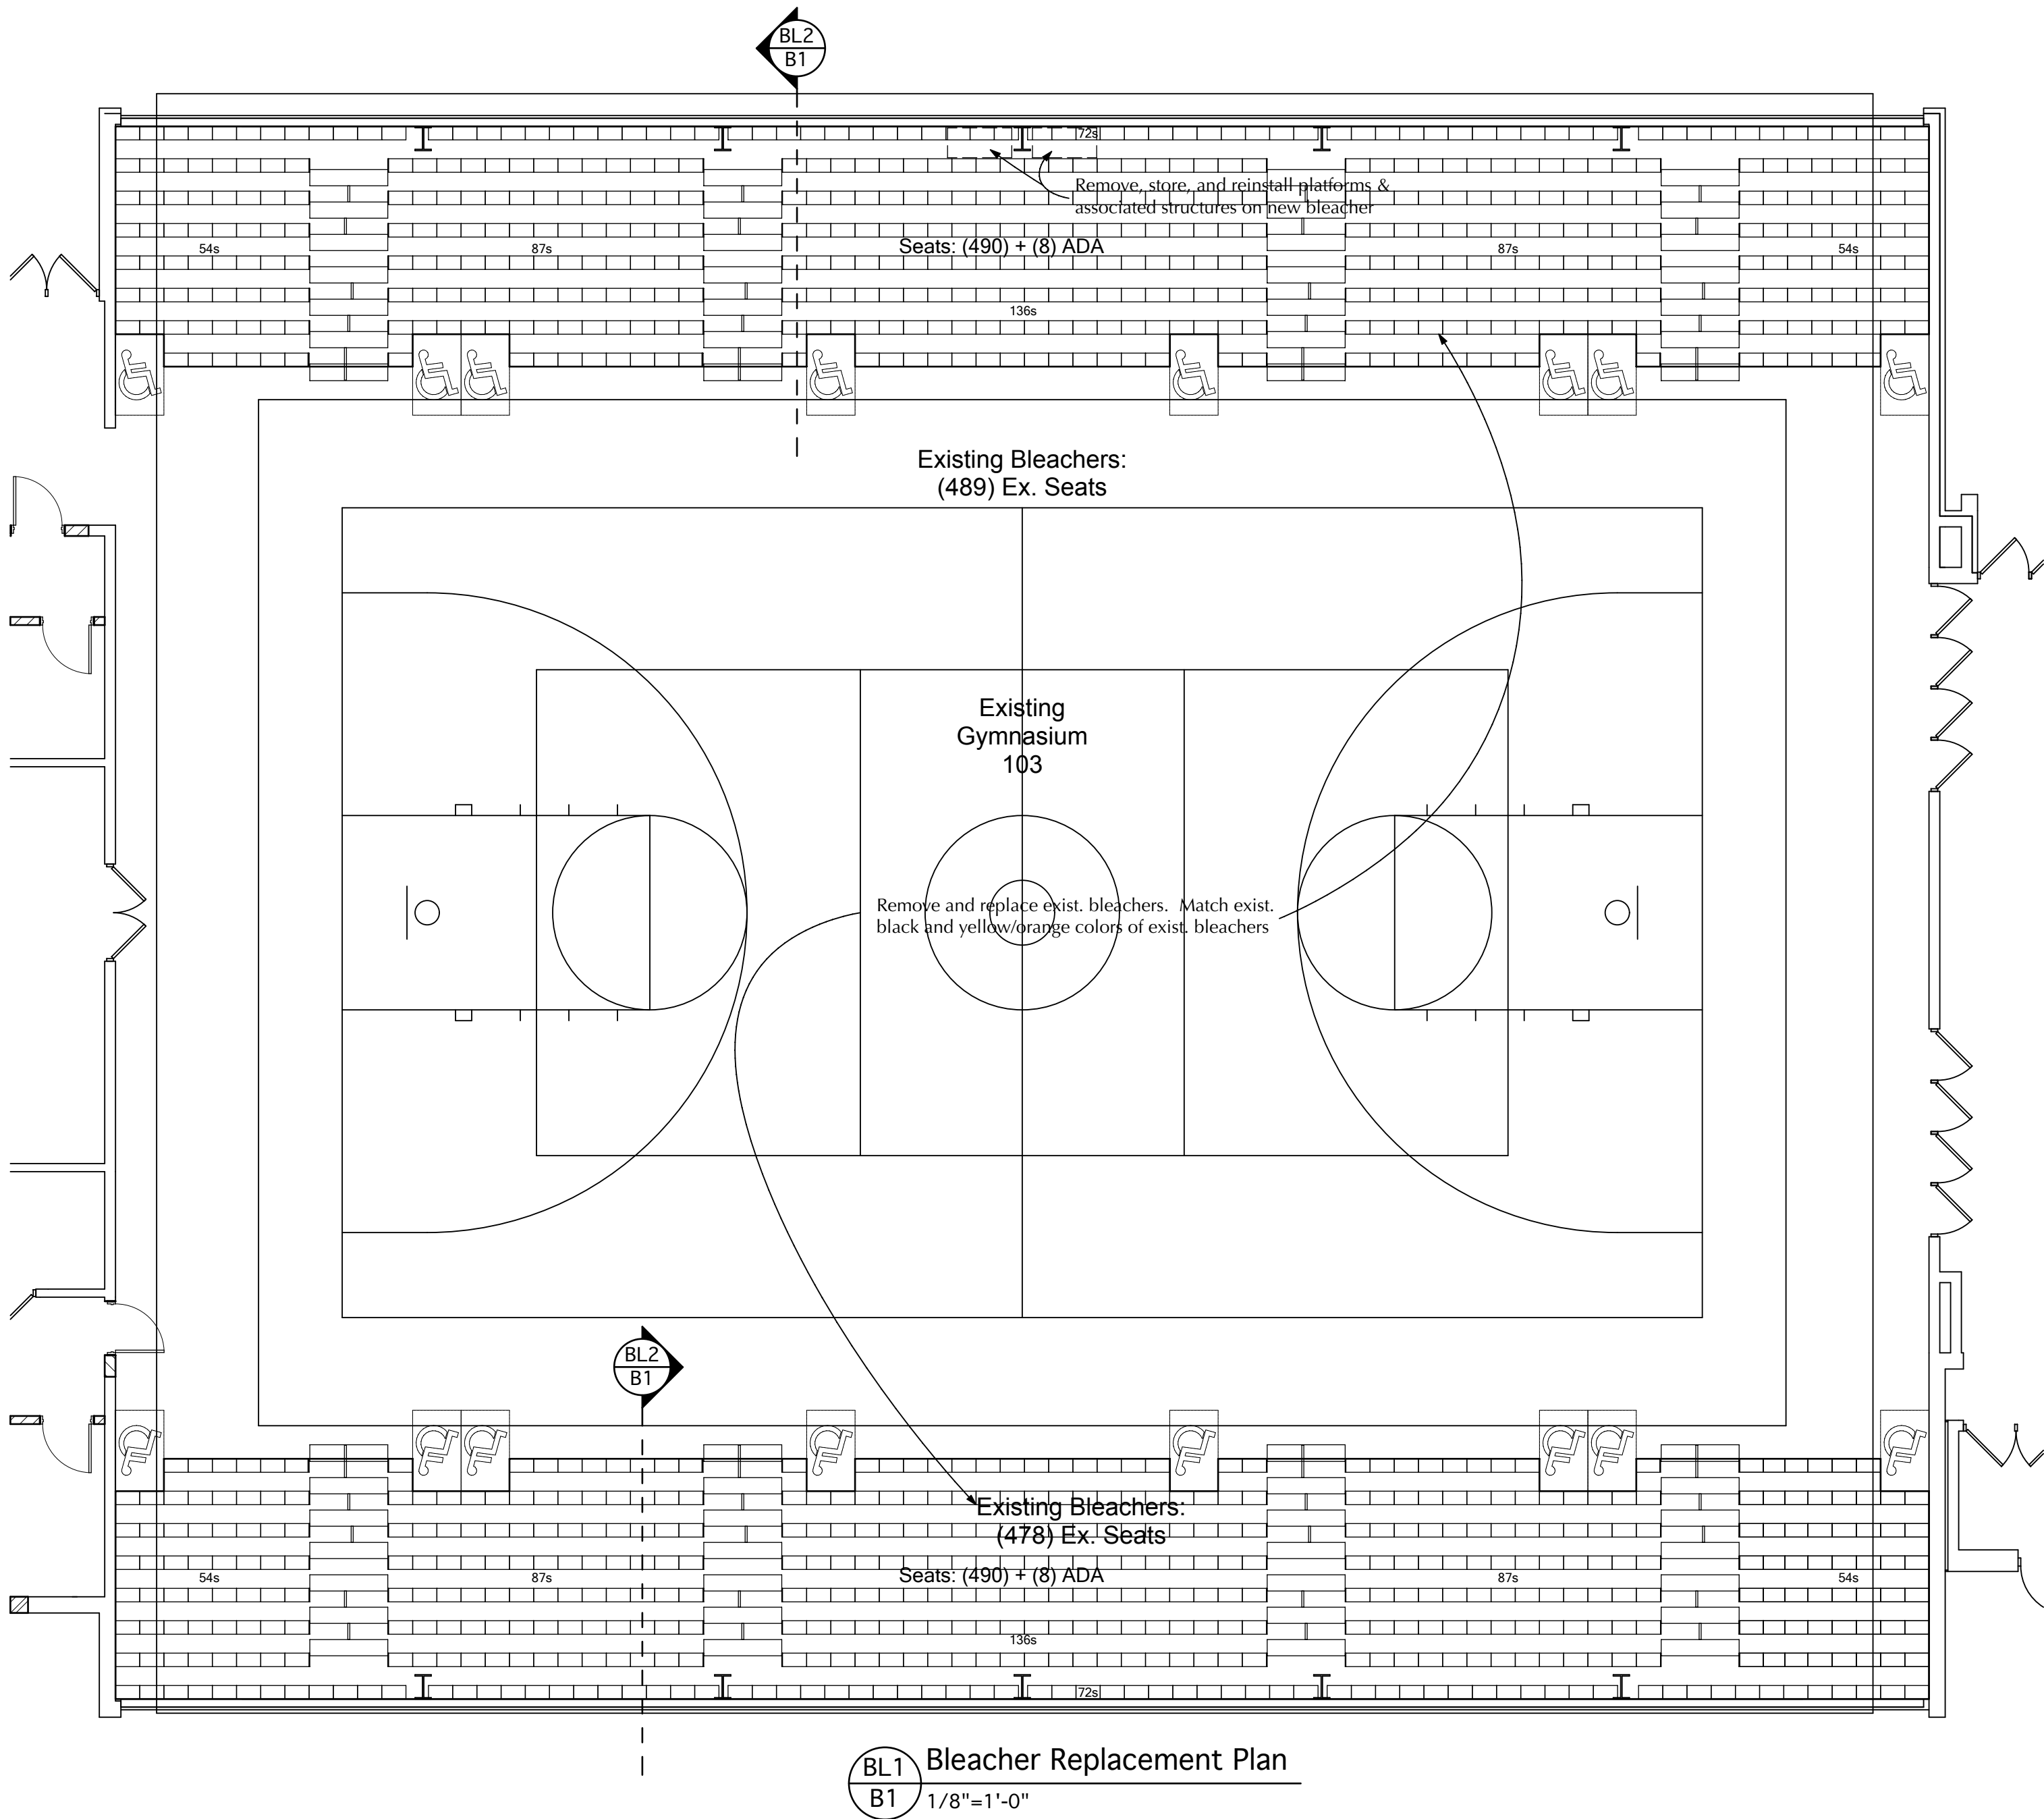

BL2
B1 Bleacher Section
3/8"=1'-0"

Remove exist. bleachers
on both sides of court

BL1
B1 Bleacher Replacement Plan
1/8"=1'-0"

Ben Flora Gymnasium – Bleacher Replacement

1 Tiger Lane Bellevue, KY 41073

Bellevue Independent Schools

Ms. Misty Middleton - Superintendent

SHEET TITLE
Bleachers

BG #
BG #25-234

REH #
372-1224 (RTF)


DATE
4-17-25

B1

REH&A
ARCHITECTS

ROBERT EHMET HAYES & ASSOCIATES, PLLC

2512 DIXIE HIGHWAY - FORT MITCHELL, KENTUCKY 41017 - (859) 331-3121

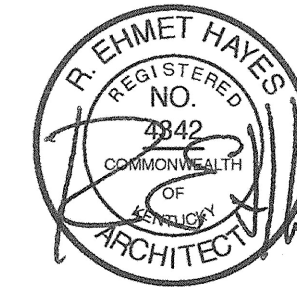

Copyright © 2025 All Rights Reserved
Robert Emet Hayes & Associates, PLLC