



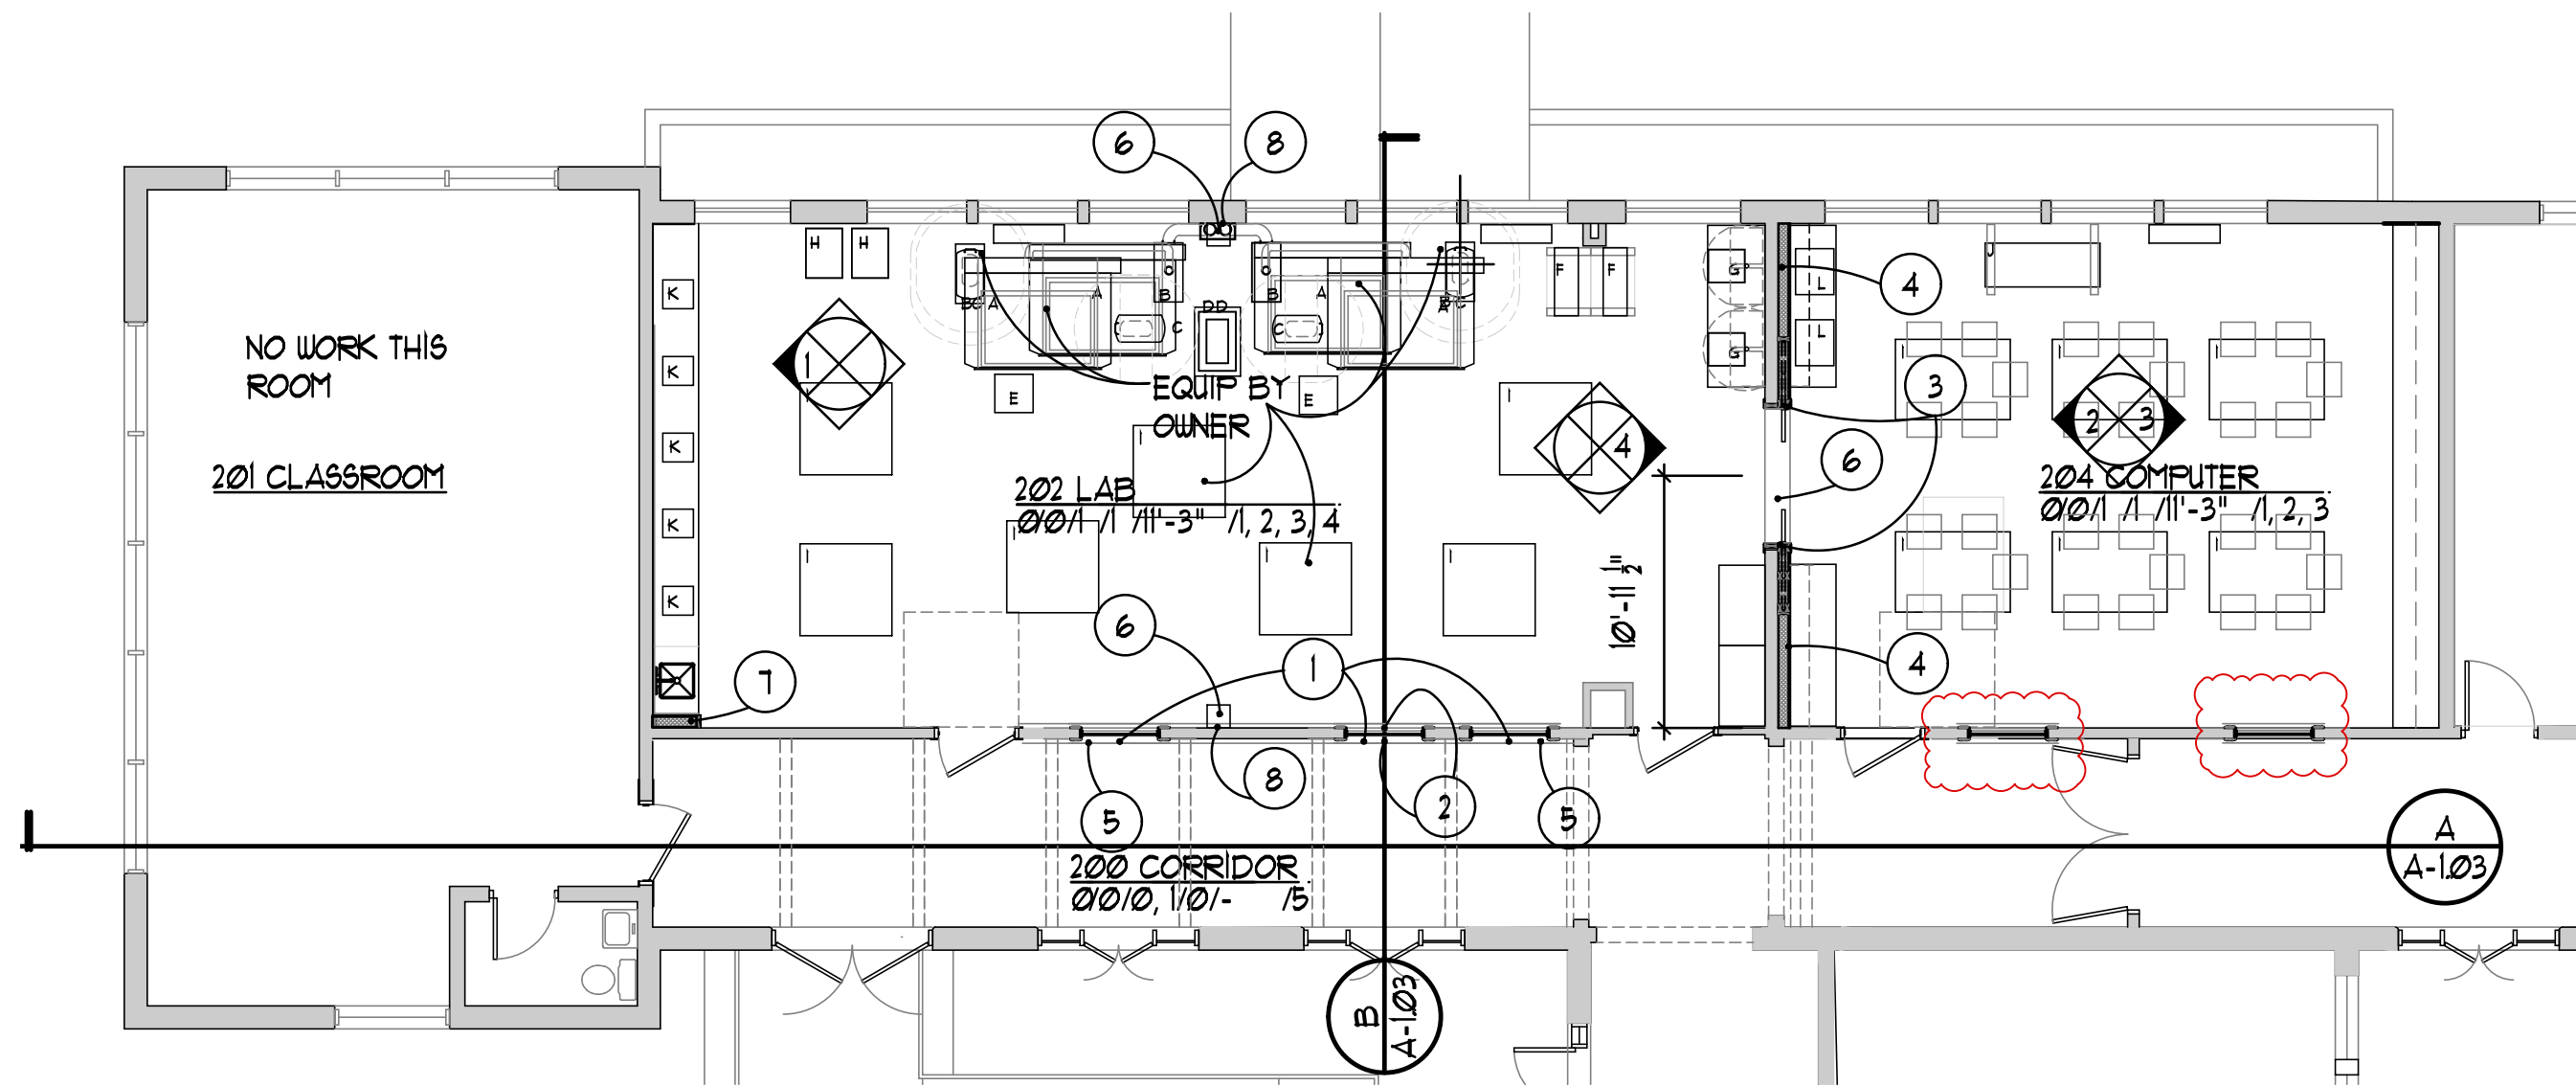

FLOOR PLAN

1/8" = 1'-0"

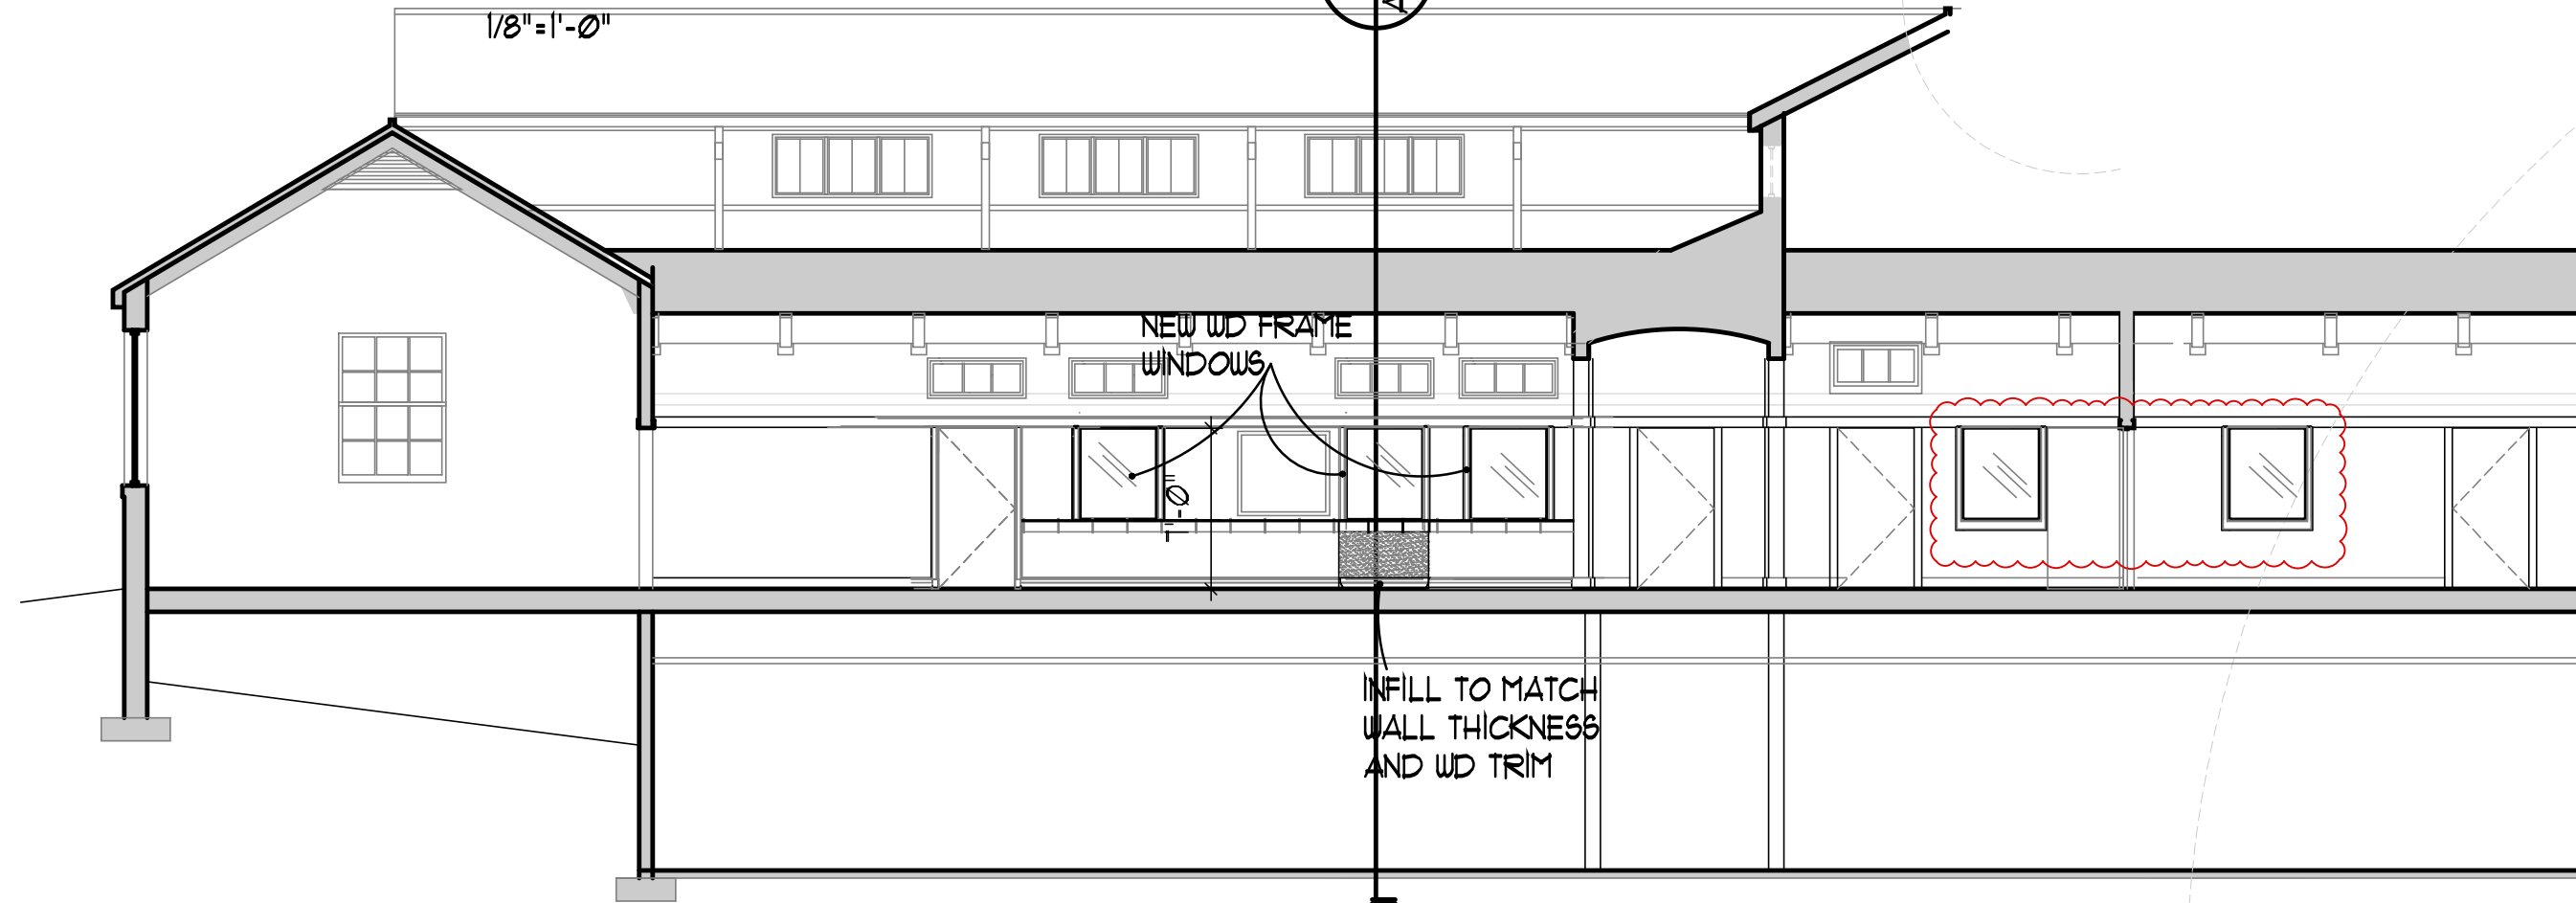

SECTION

1/8" = 1'-0"