




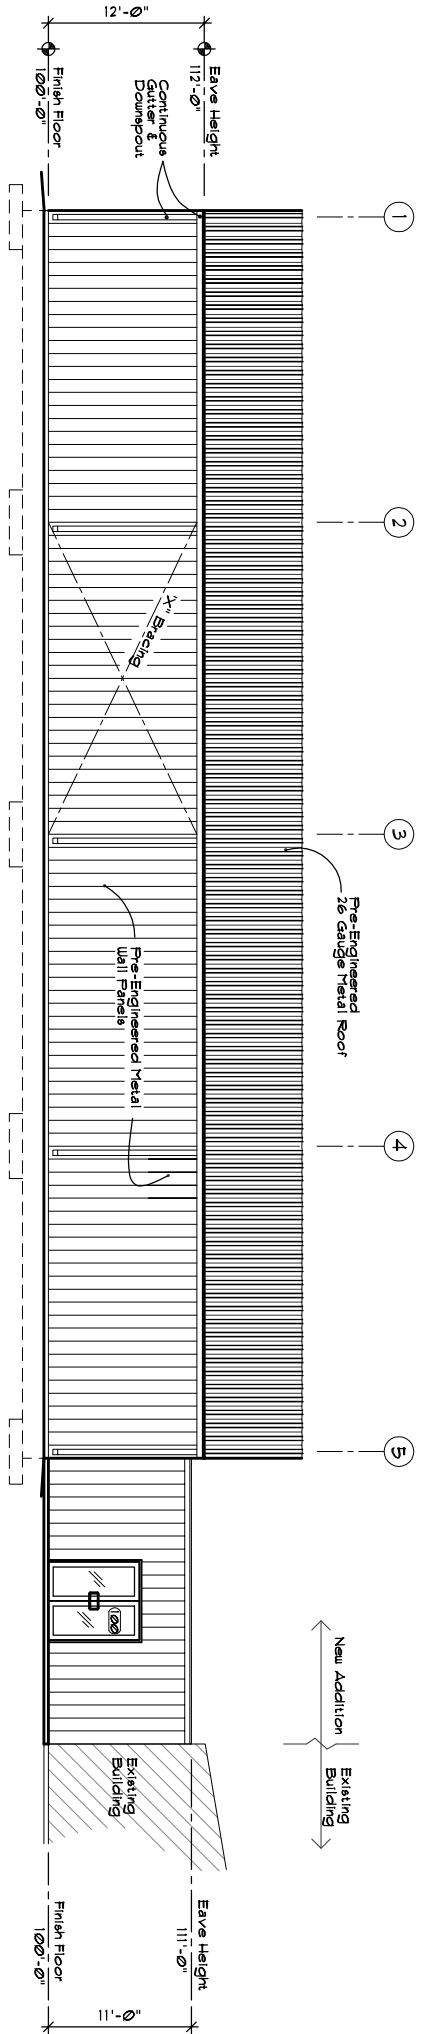


Front Elevation

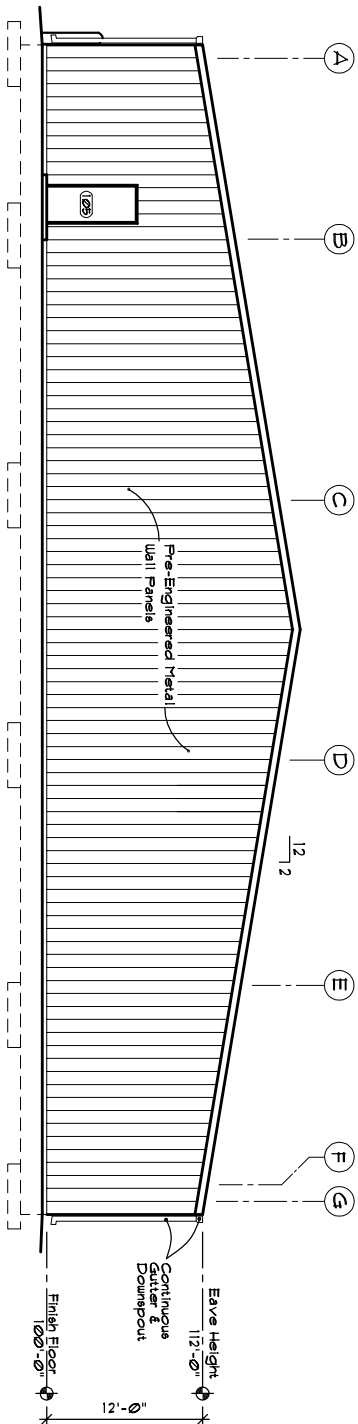

Left Elevation

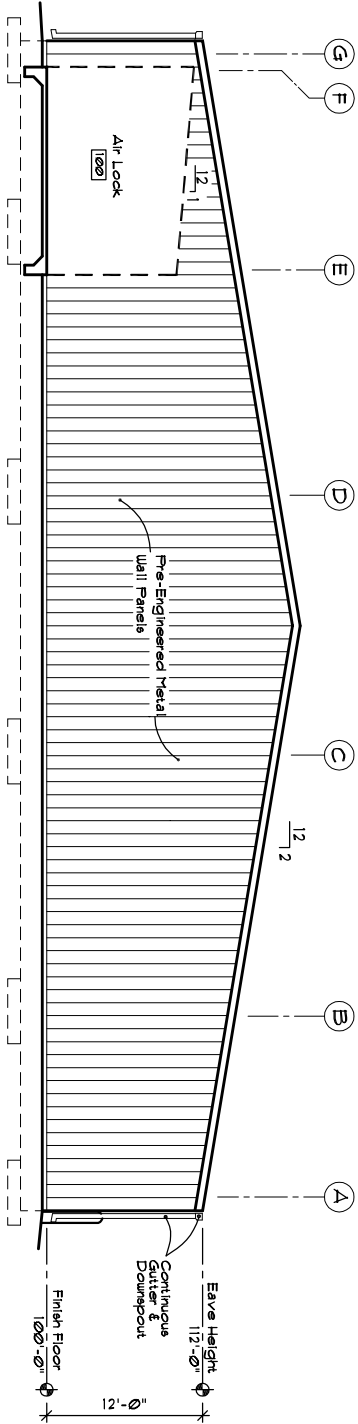

Right Elevation

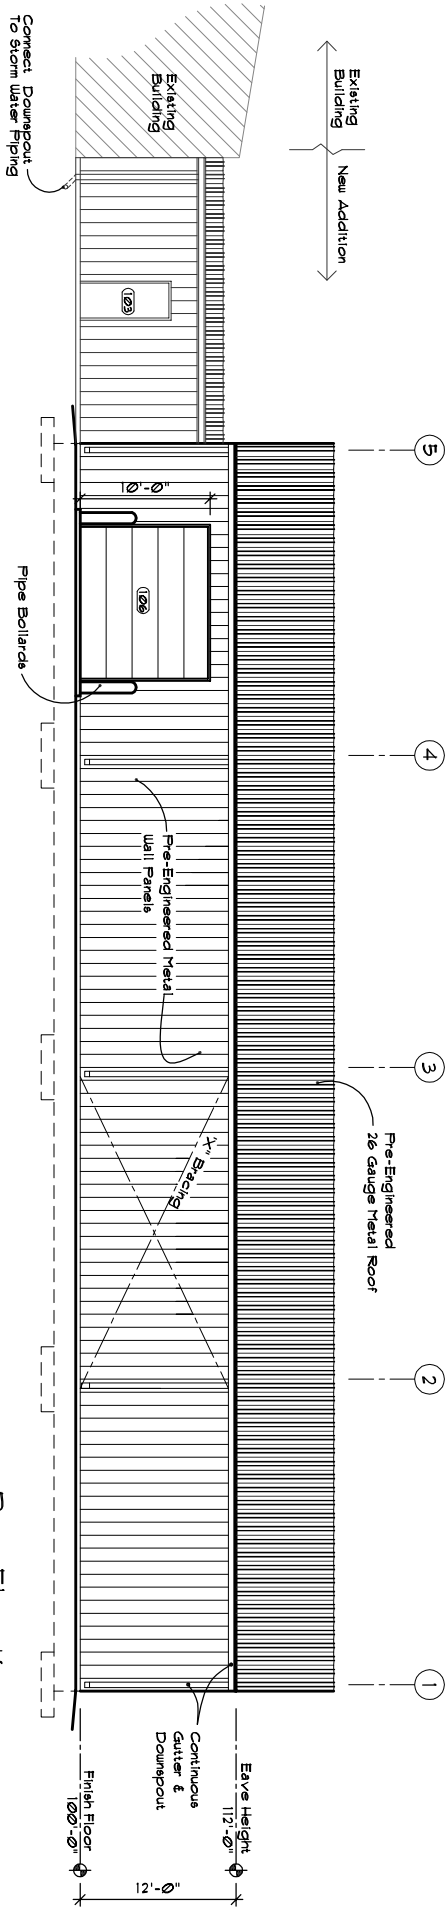

Rear Elevation