




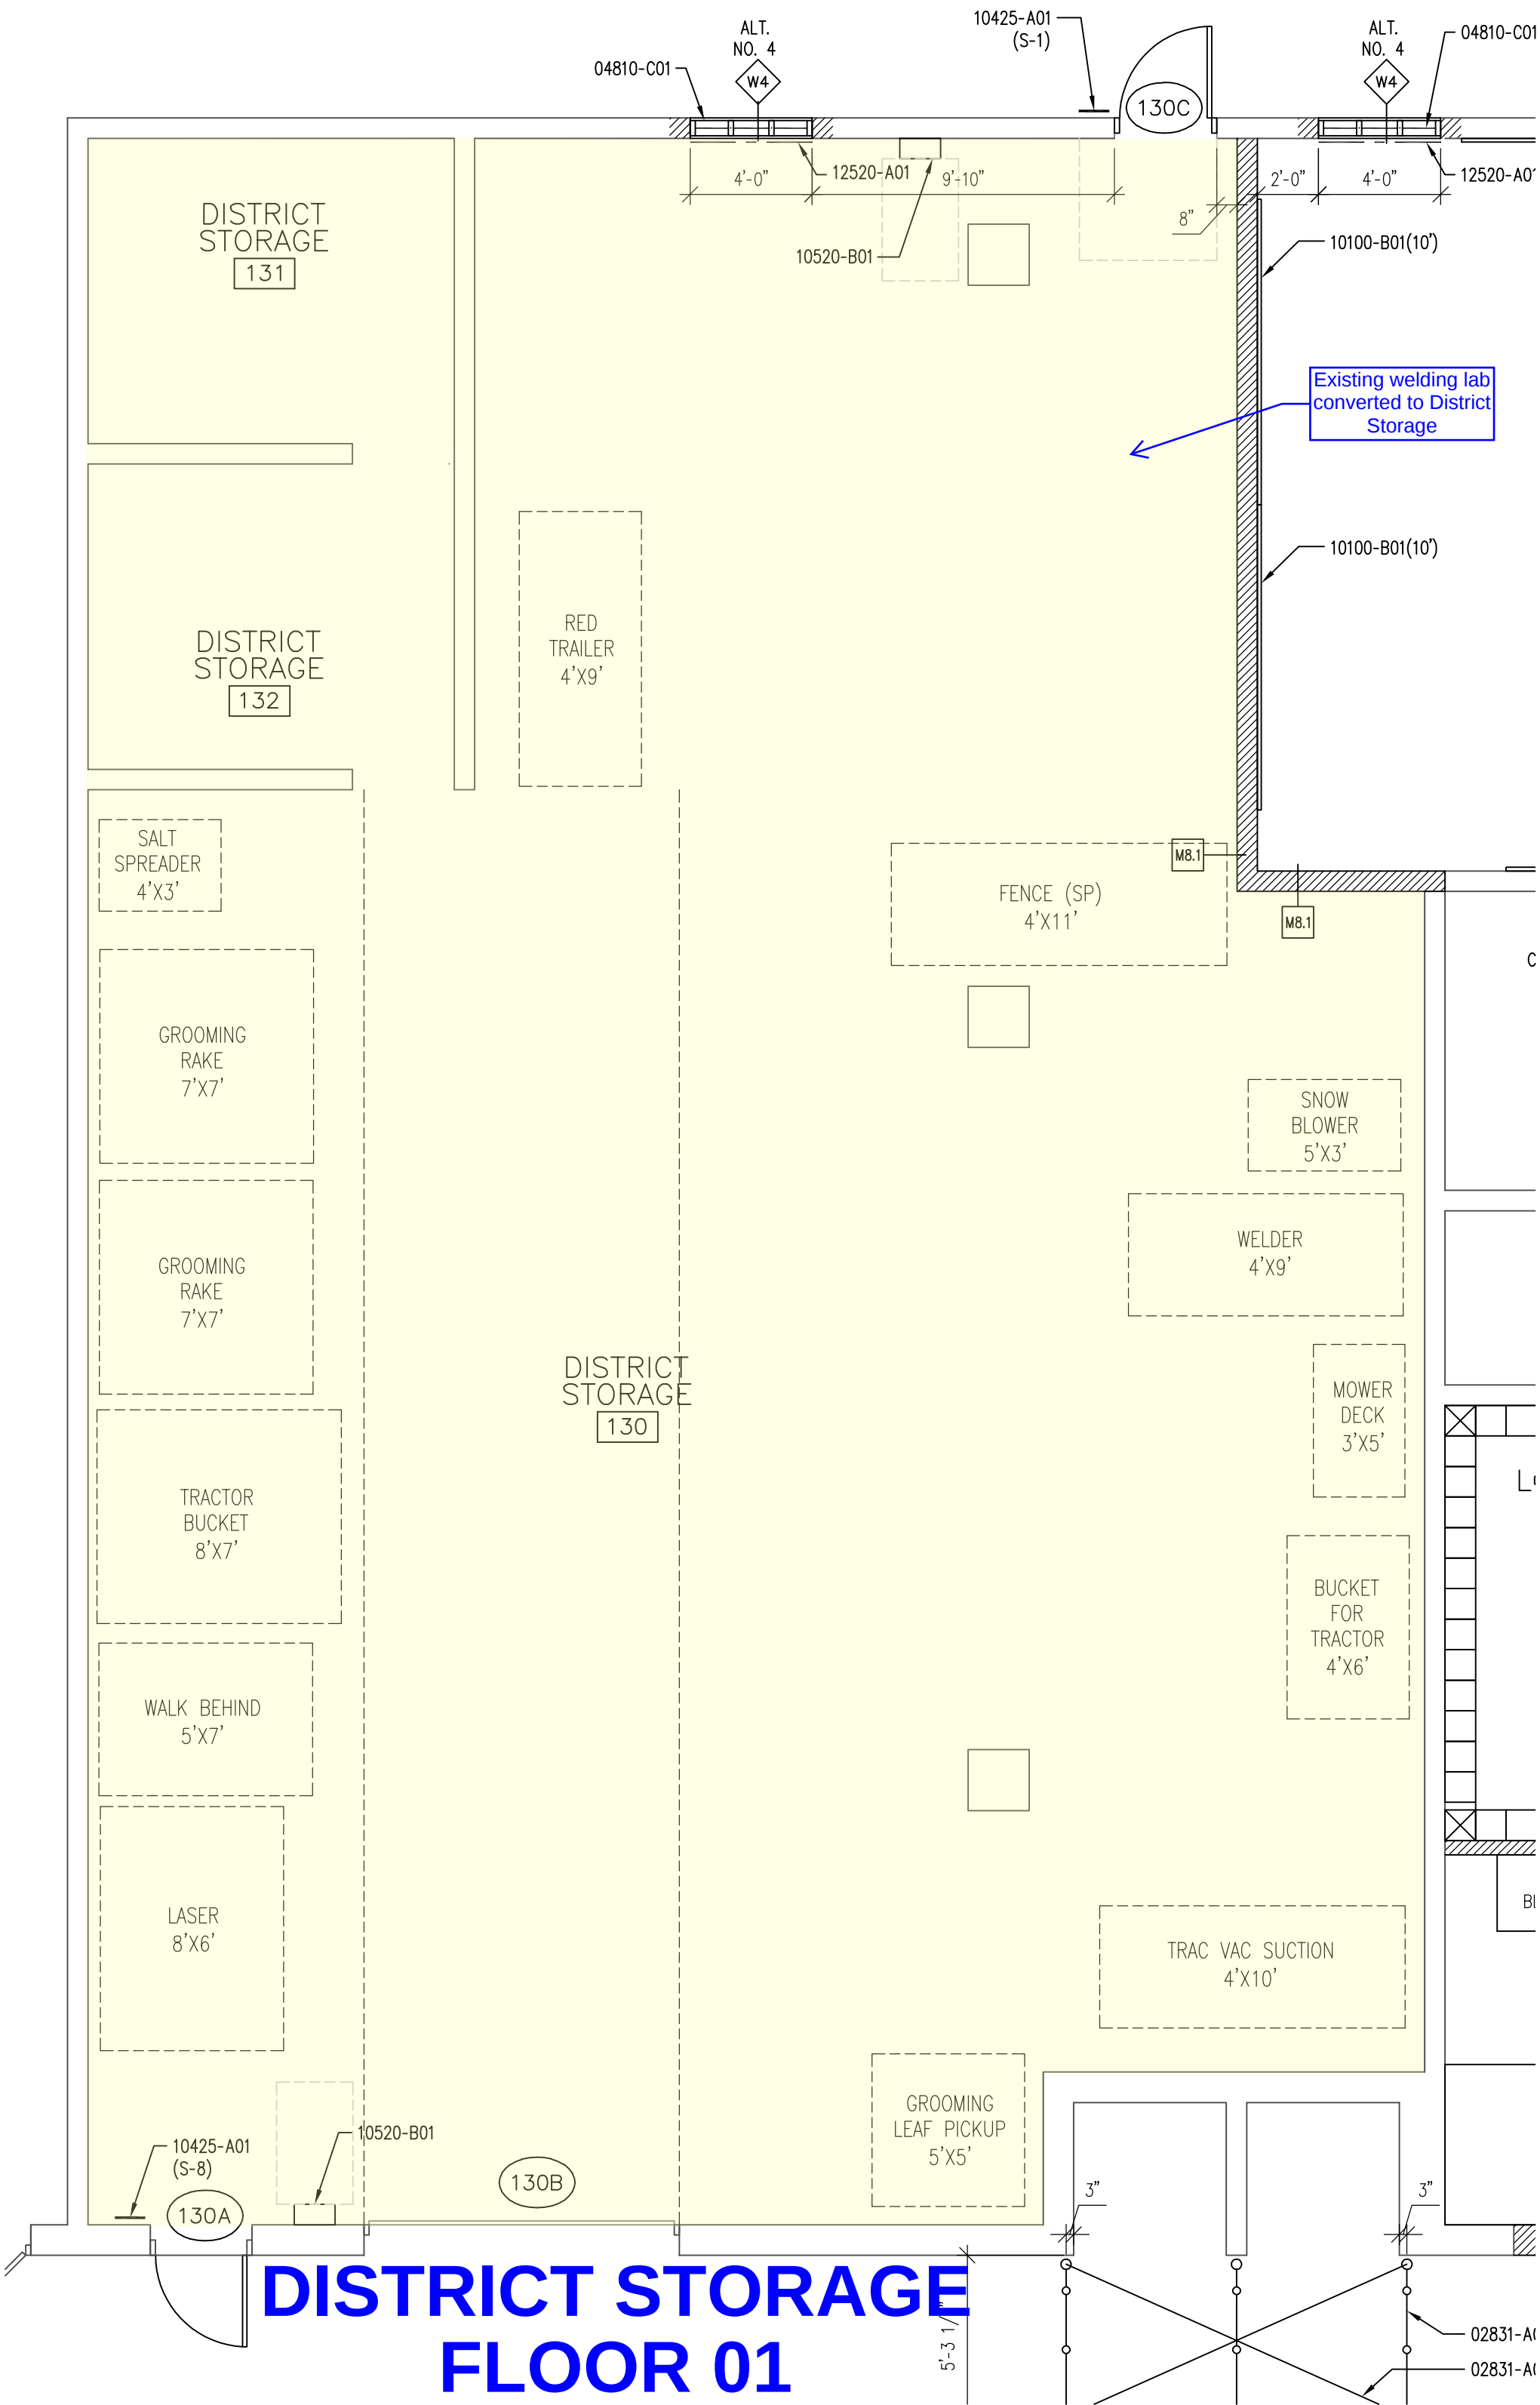


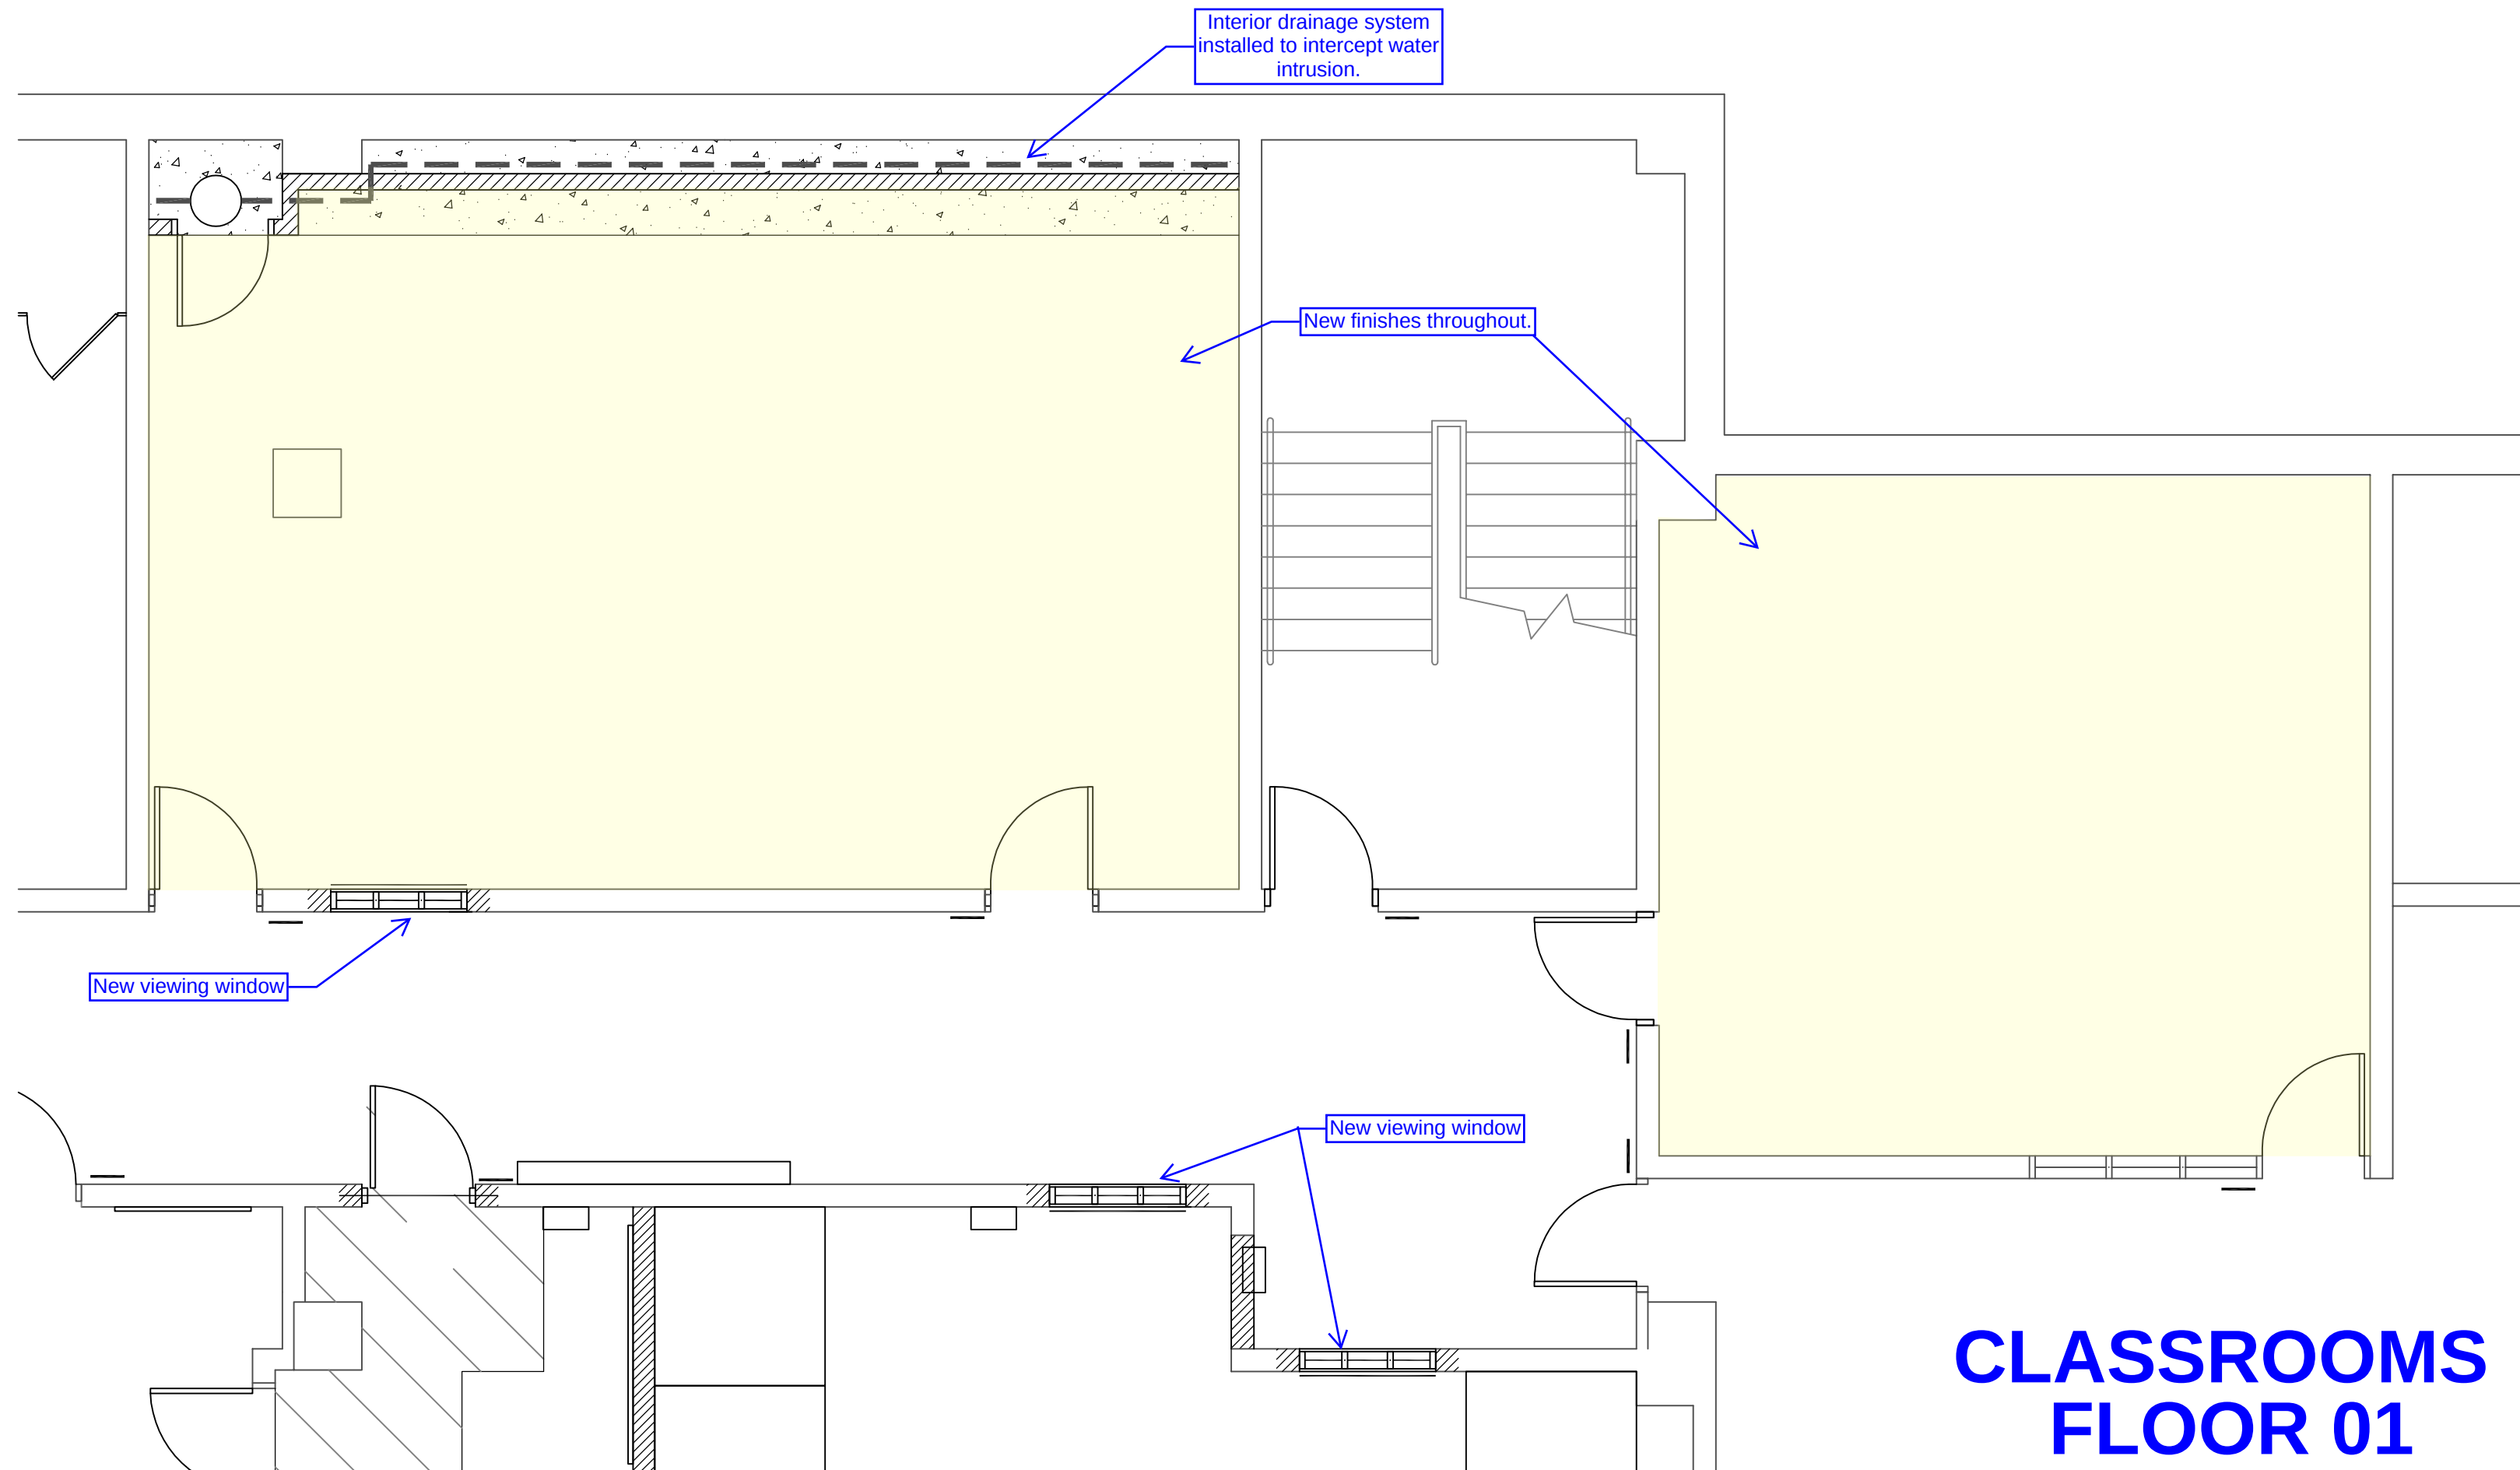


CLASSROOMS FLOOR 01

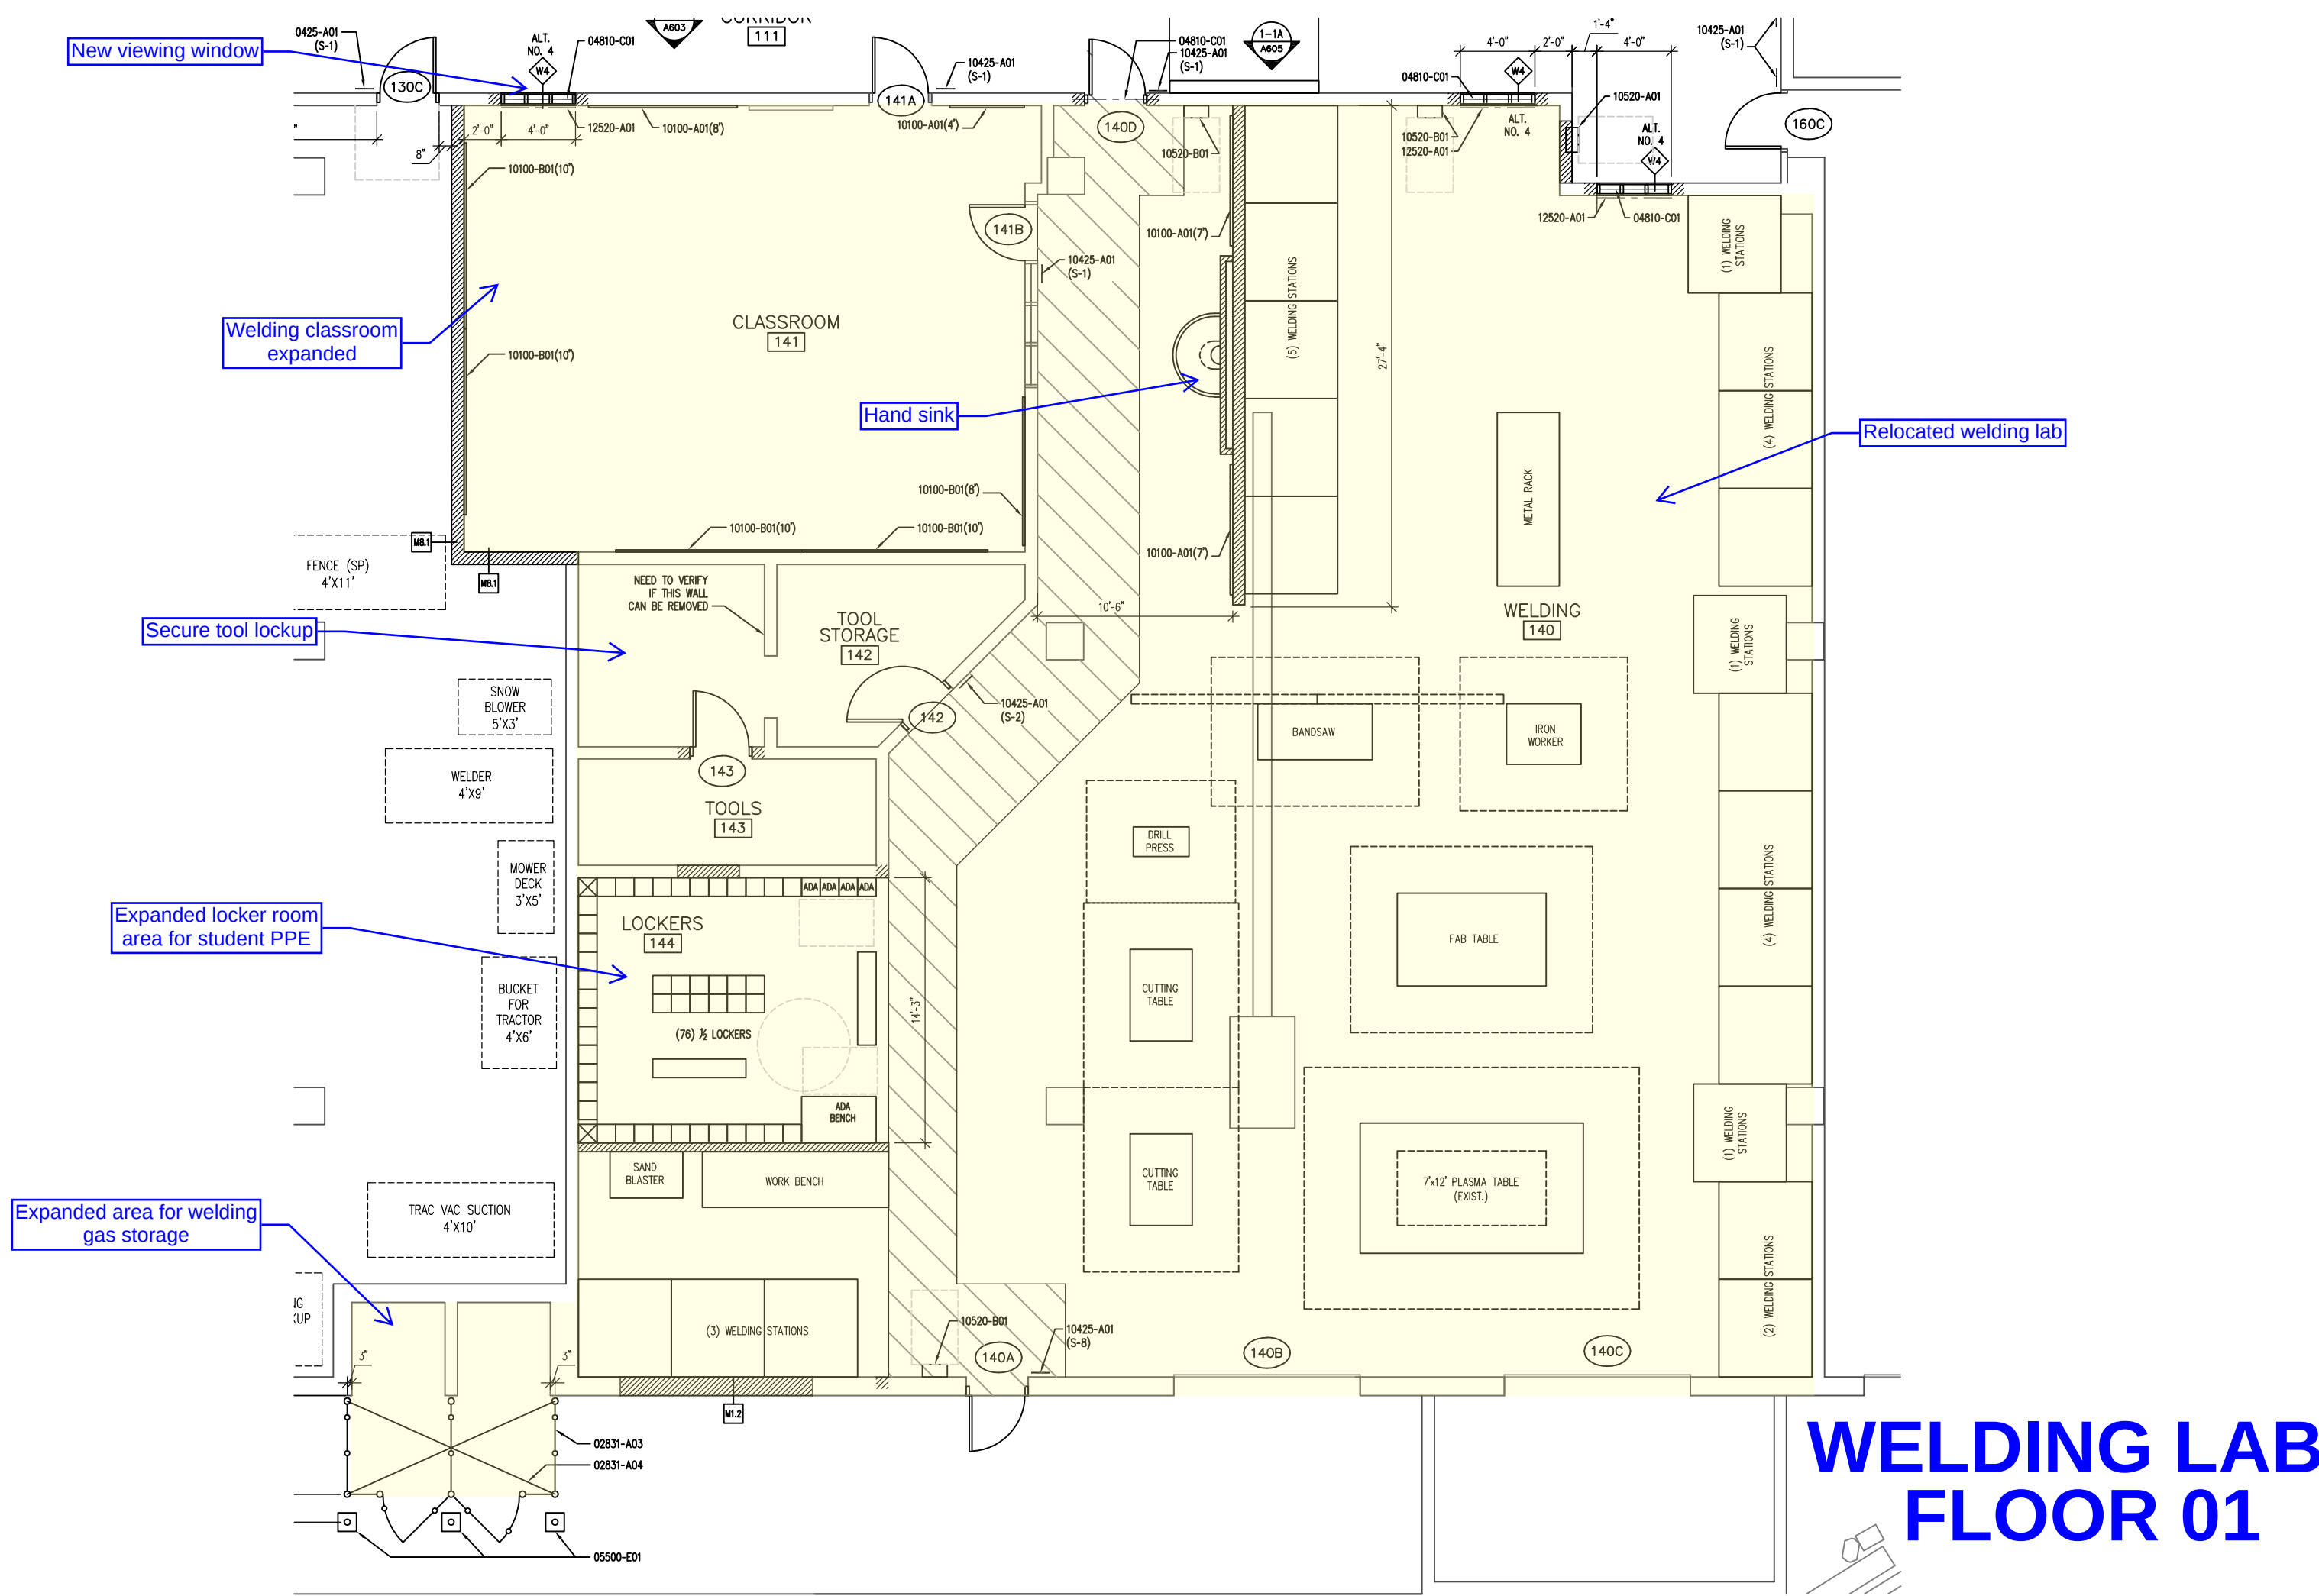



WELDING LAB FLOOR 01

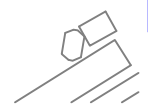

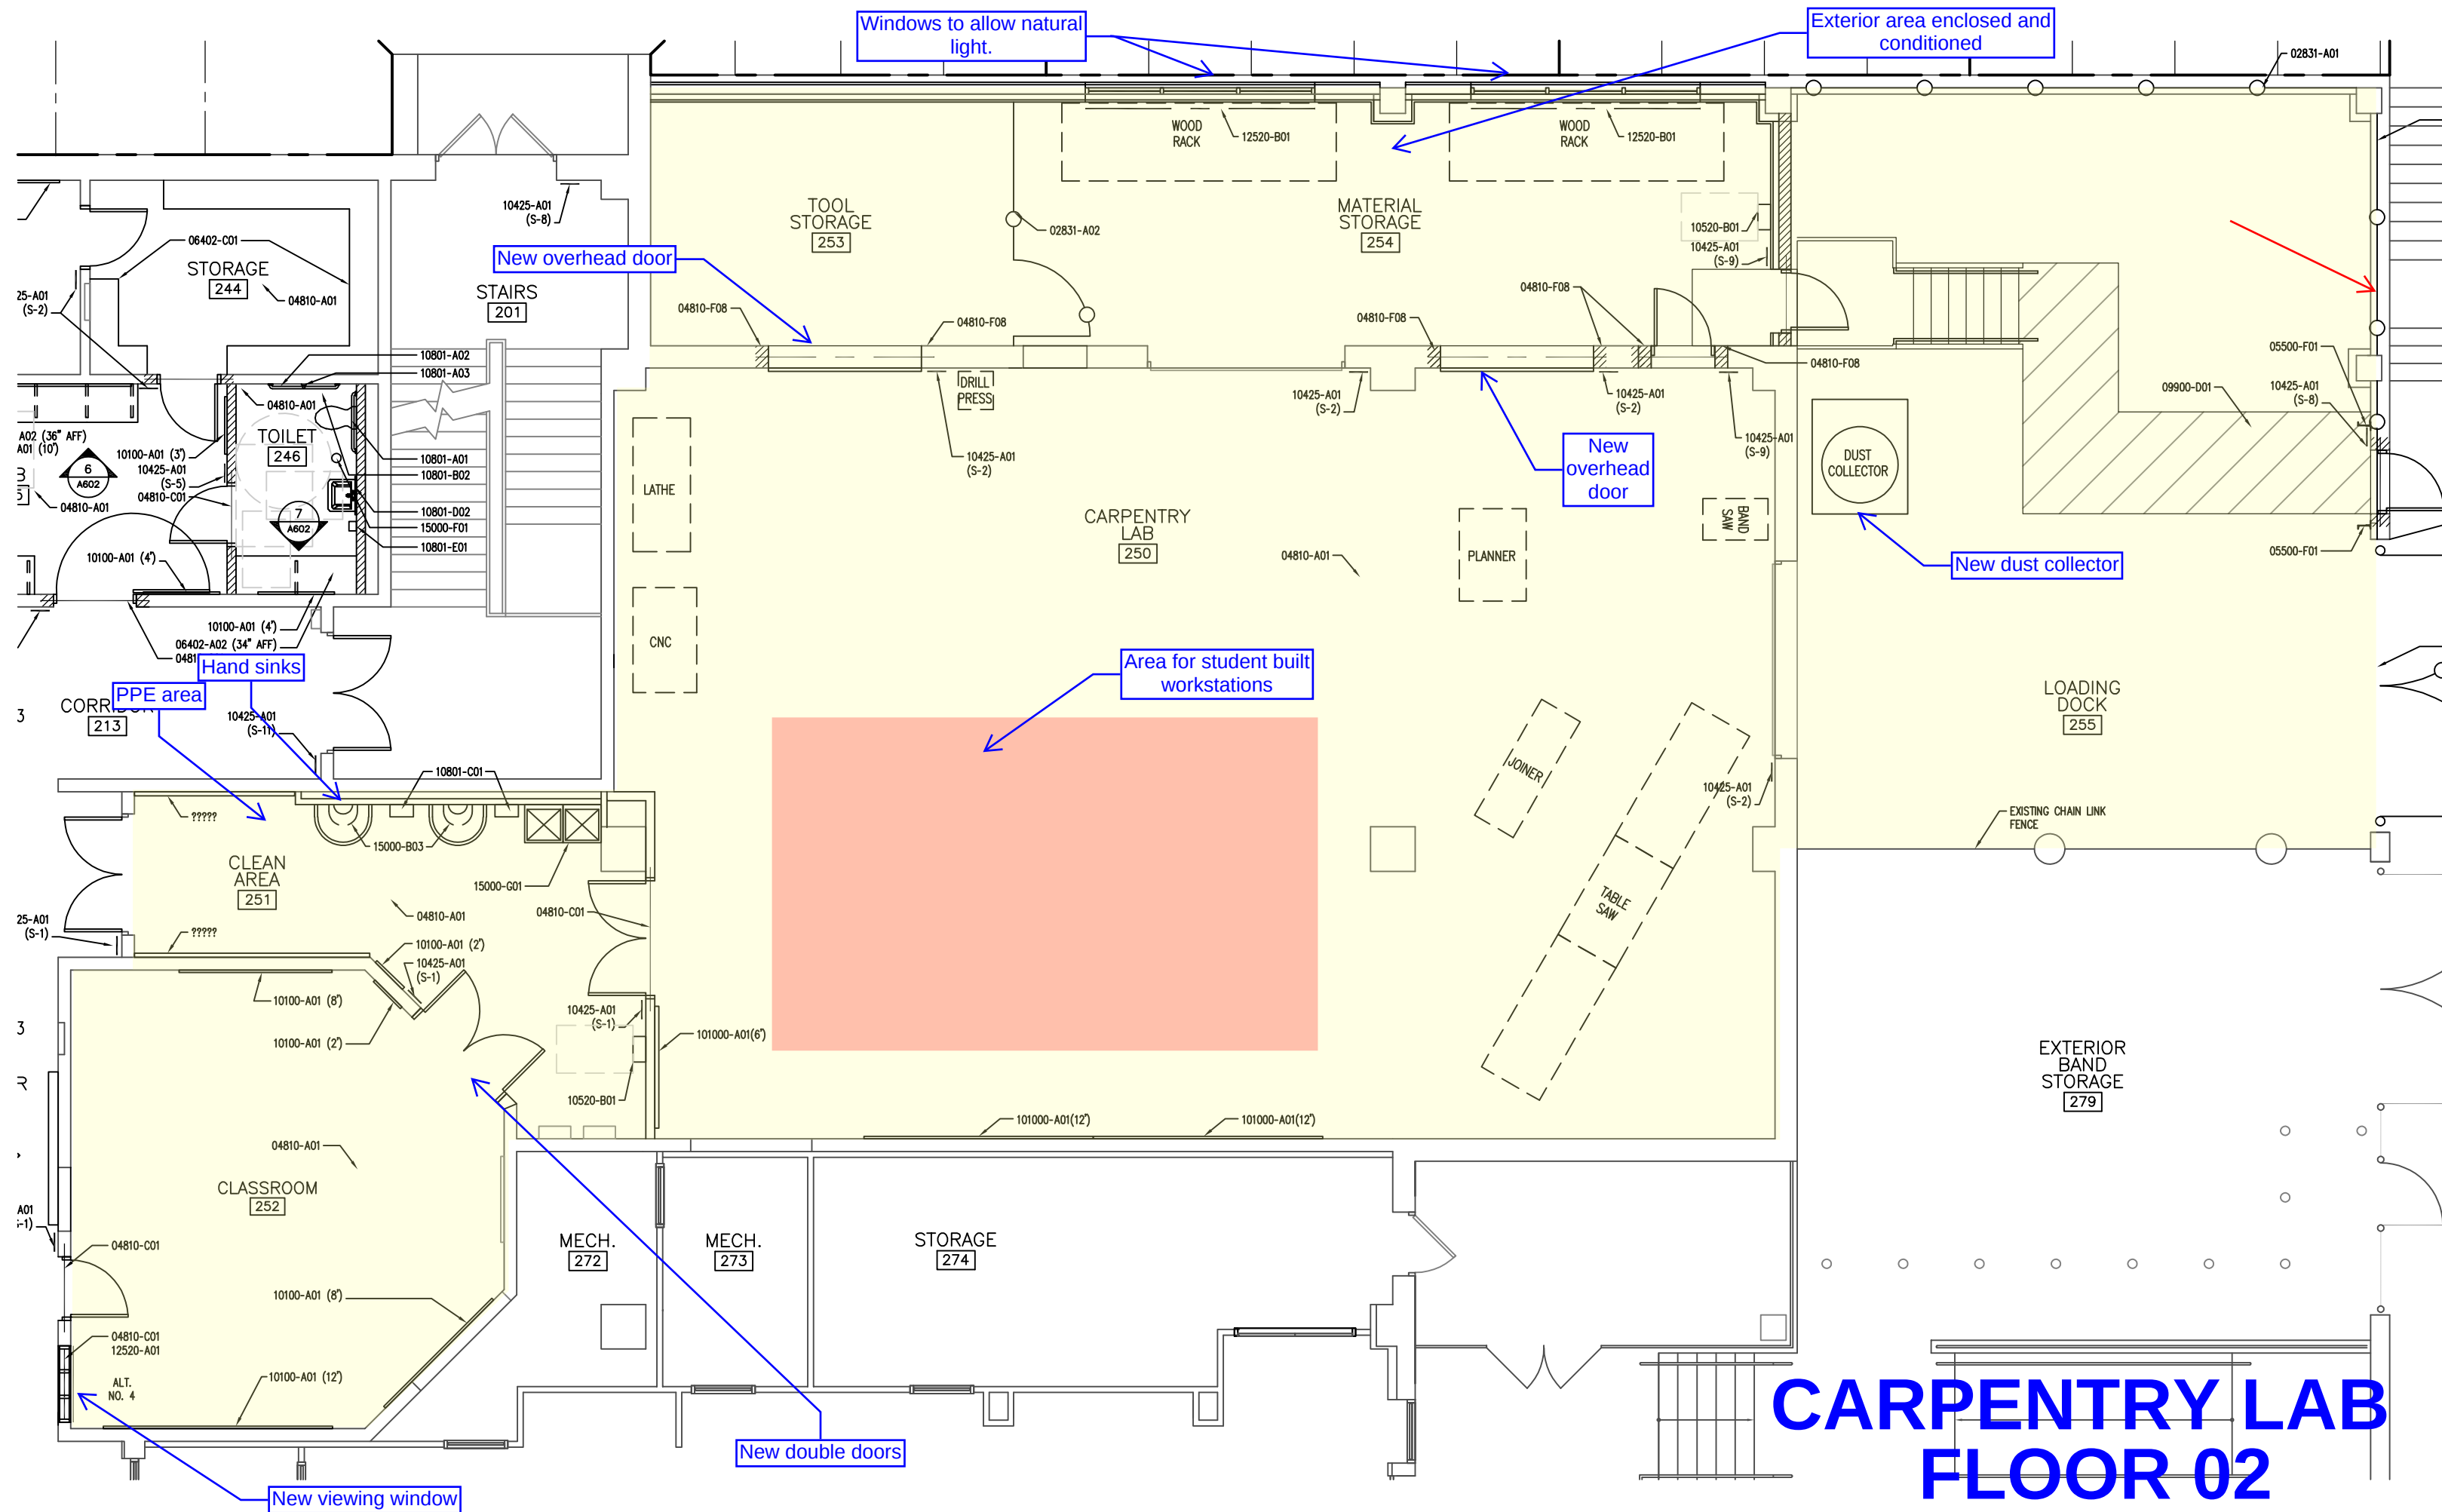


CARPENTRY LAB FLOOR 02

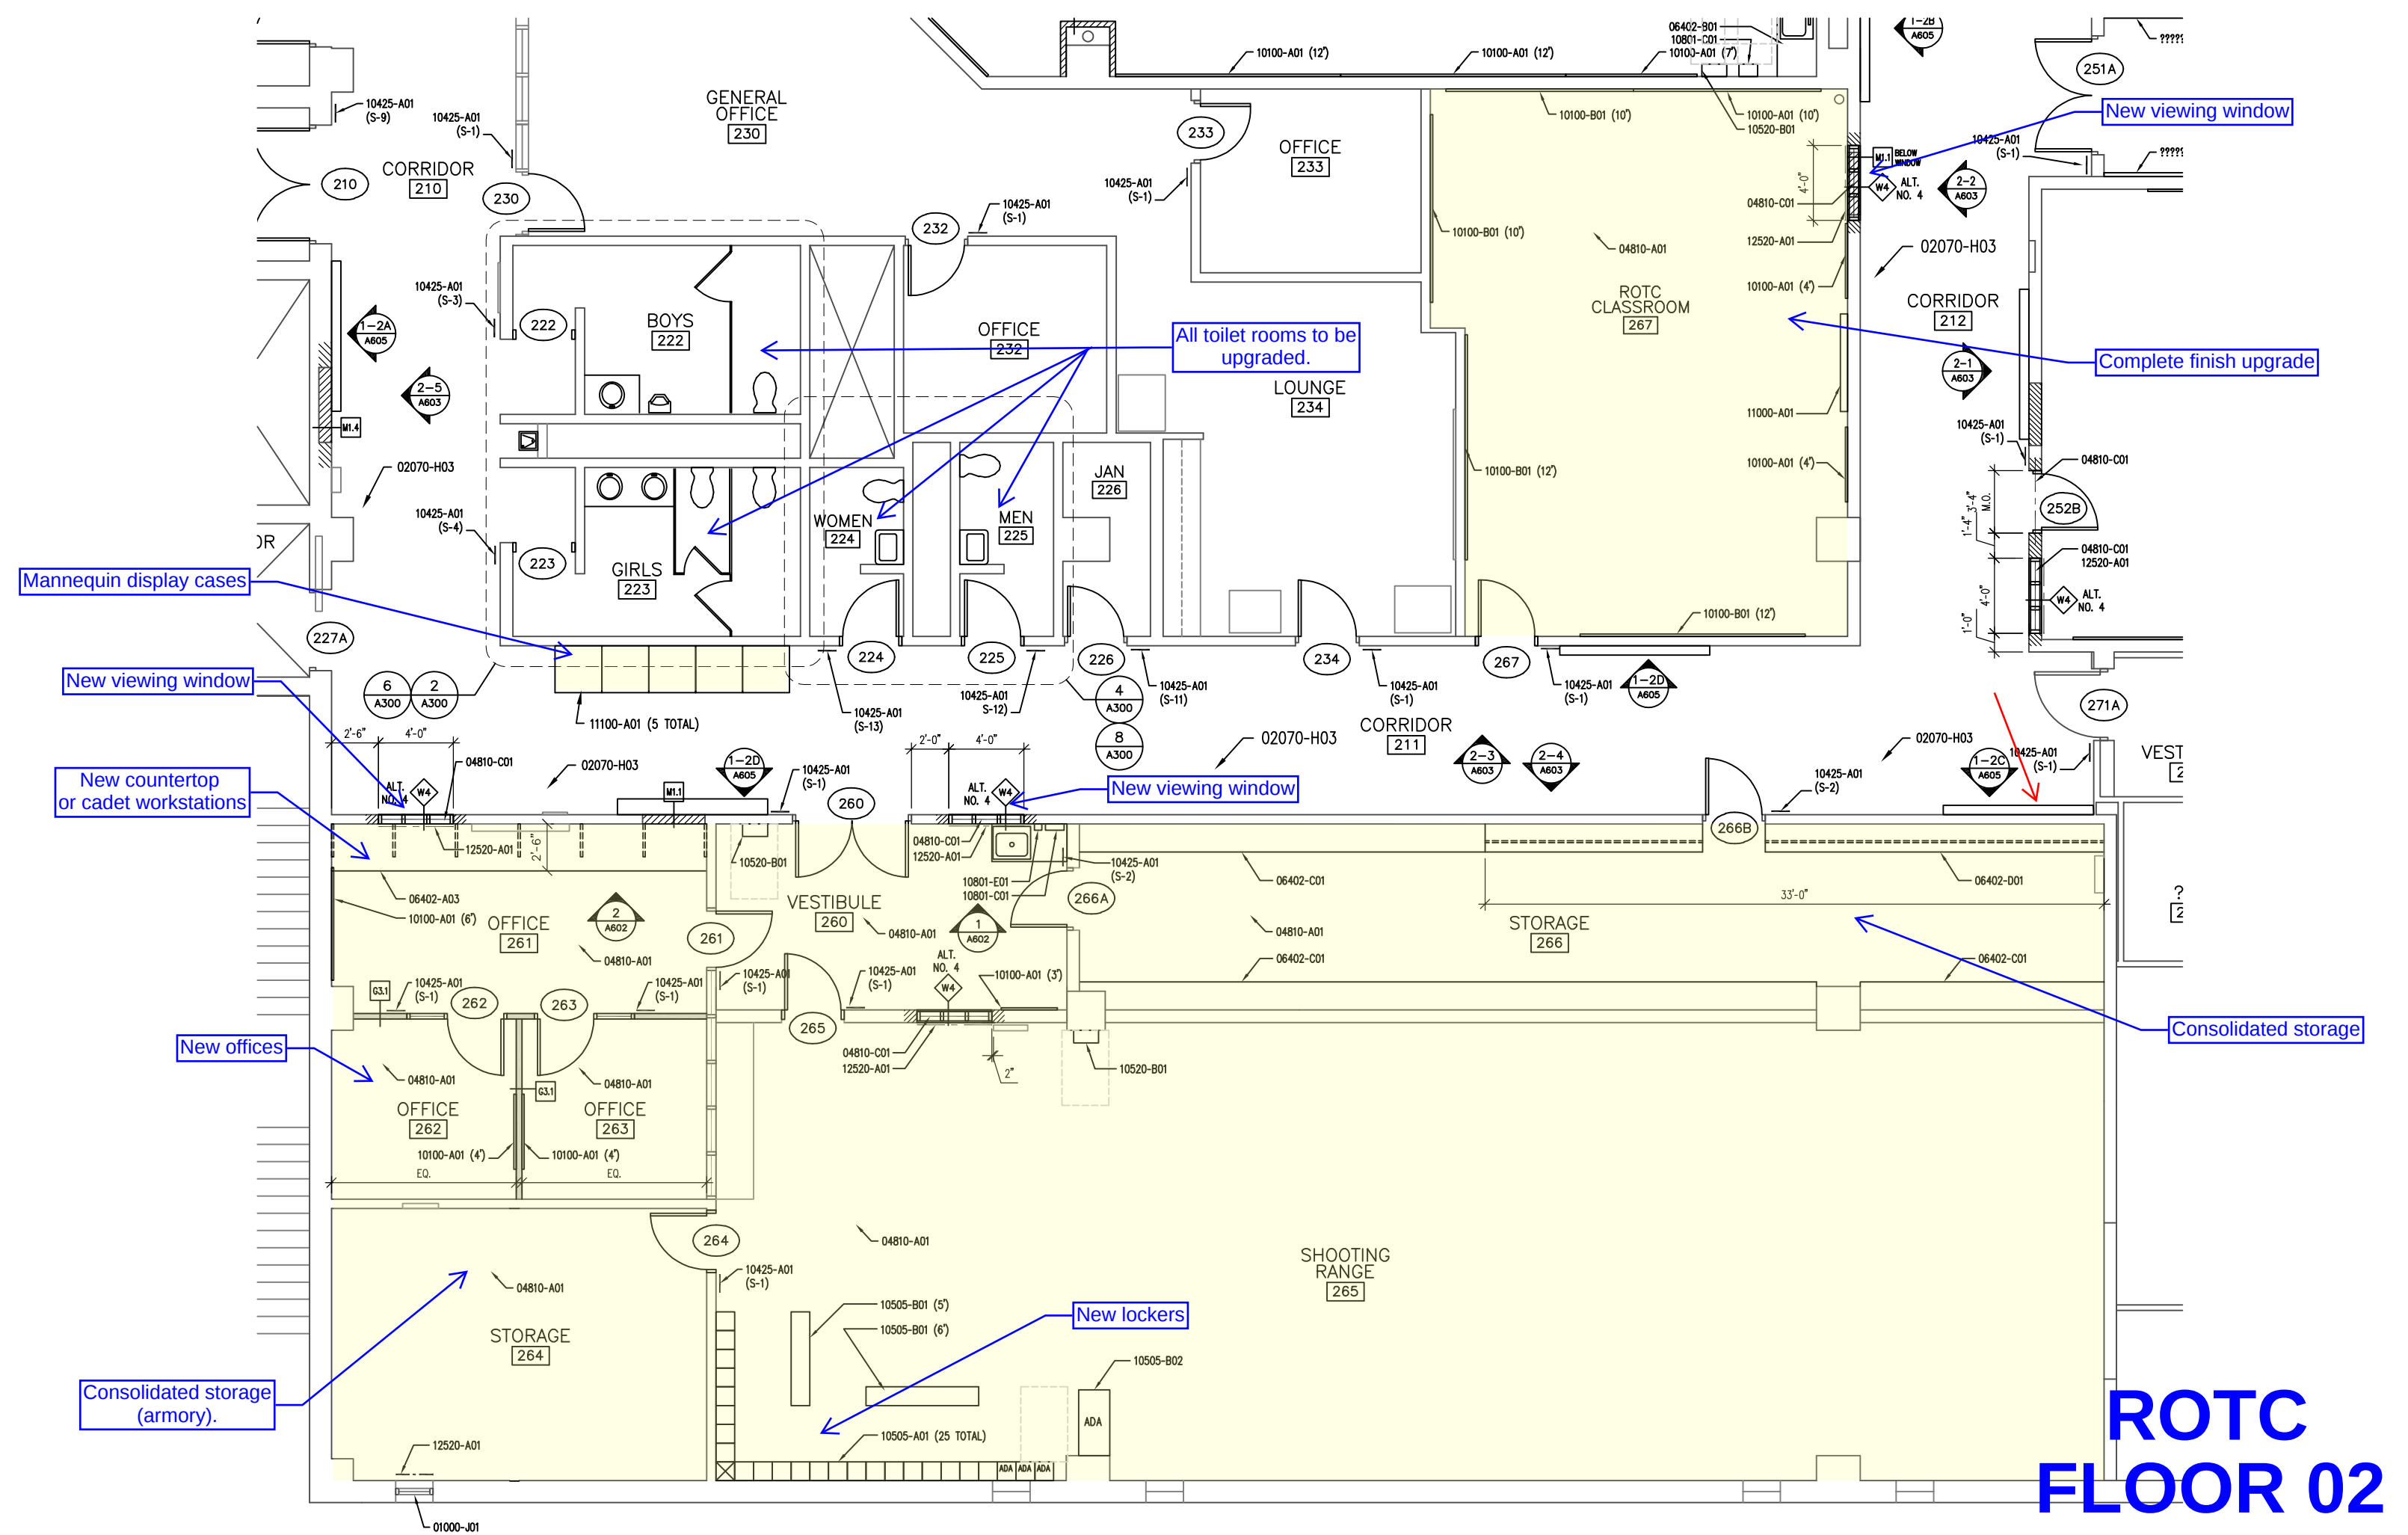


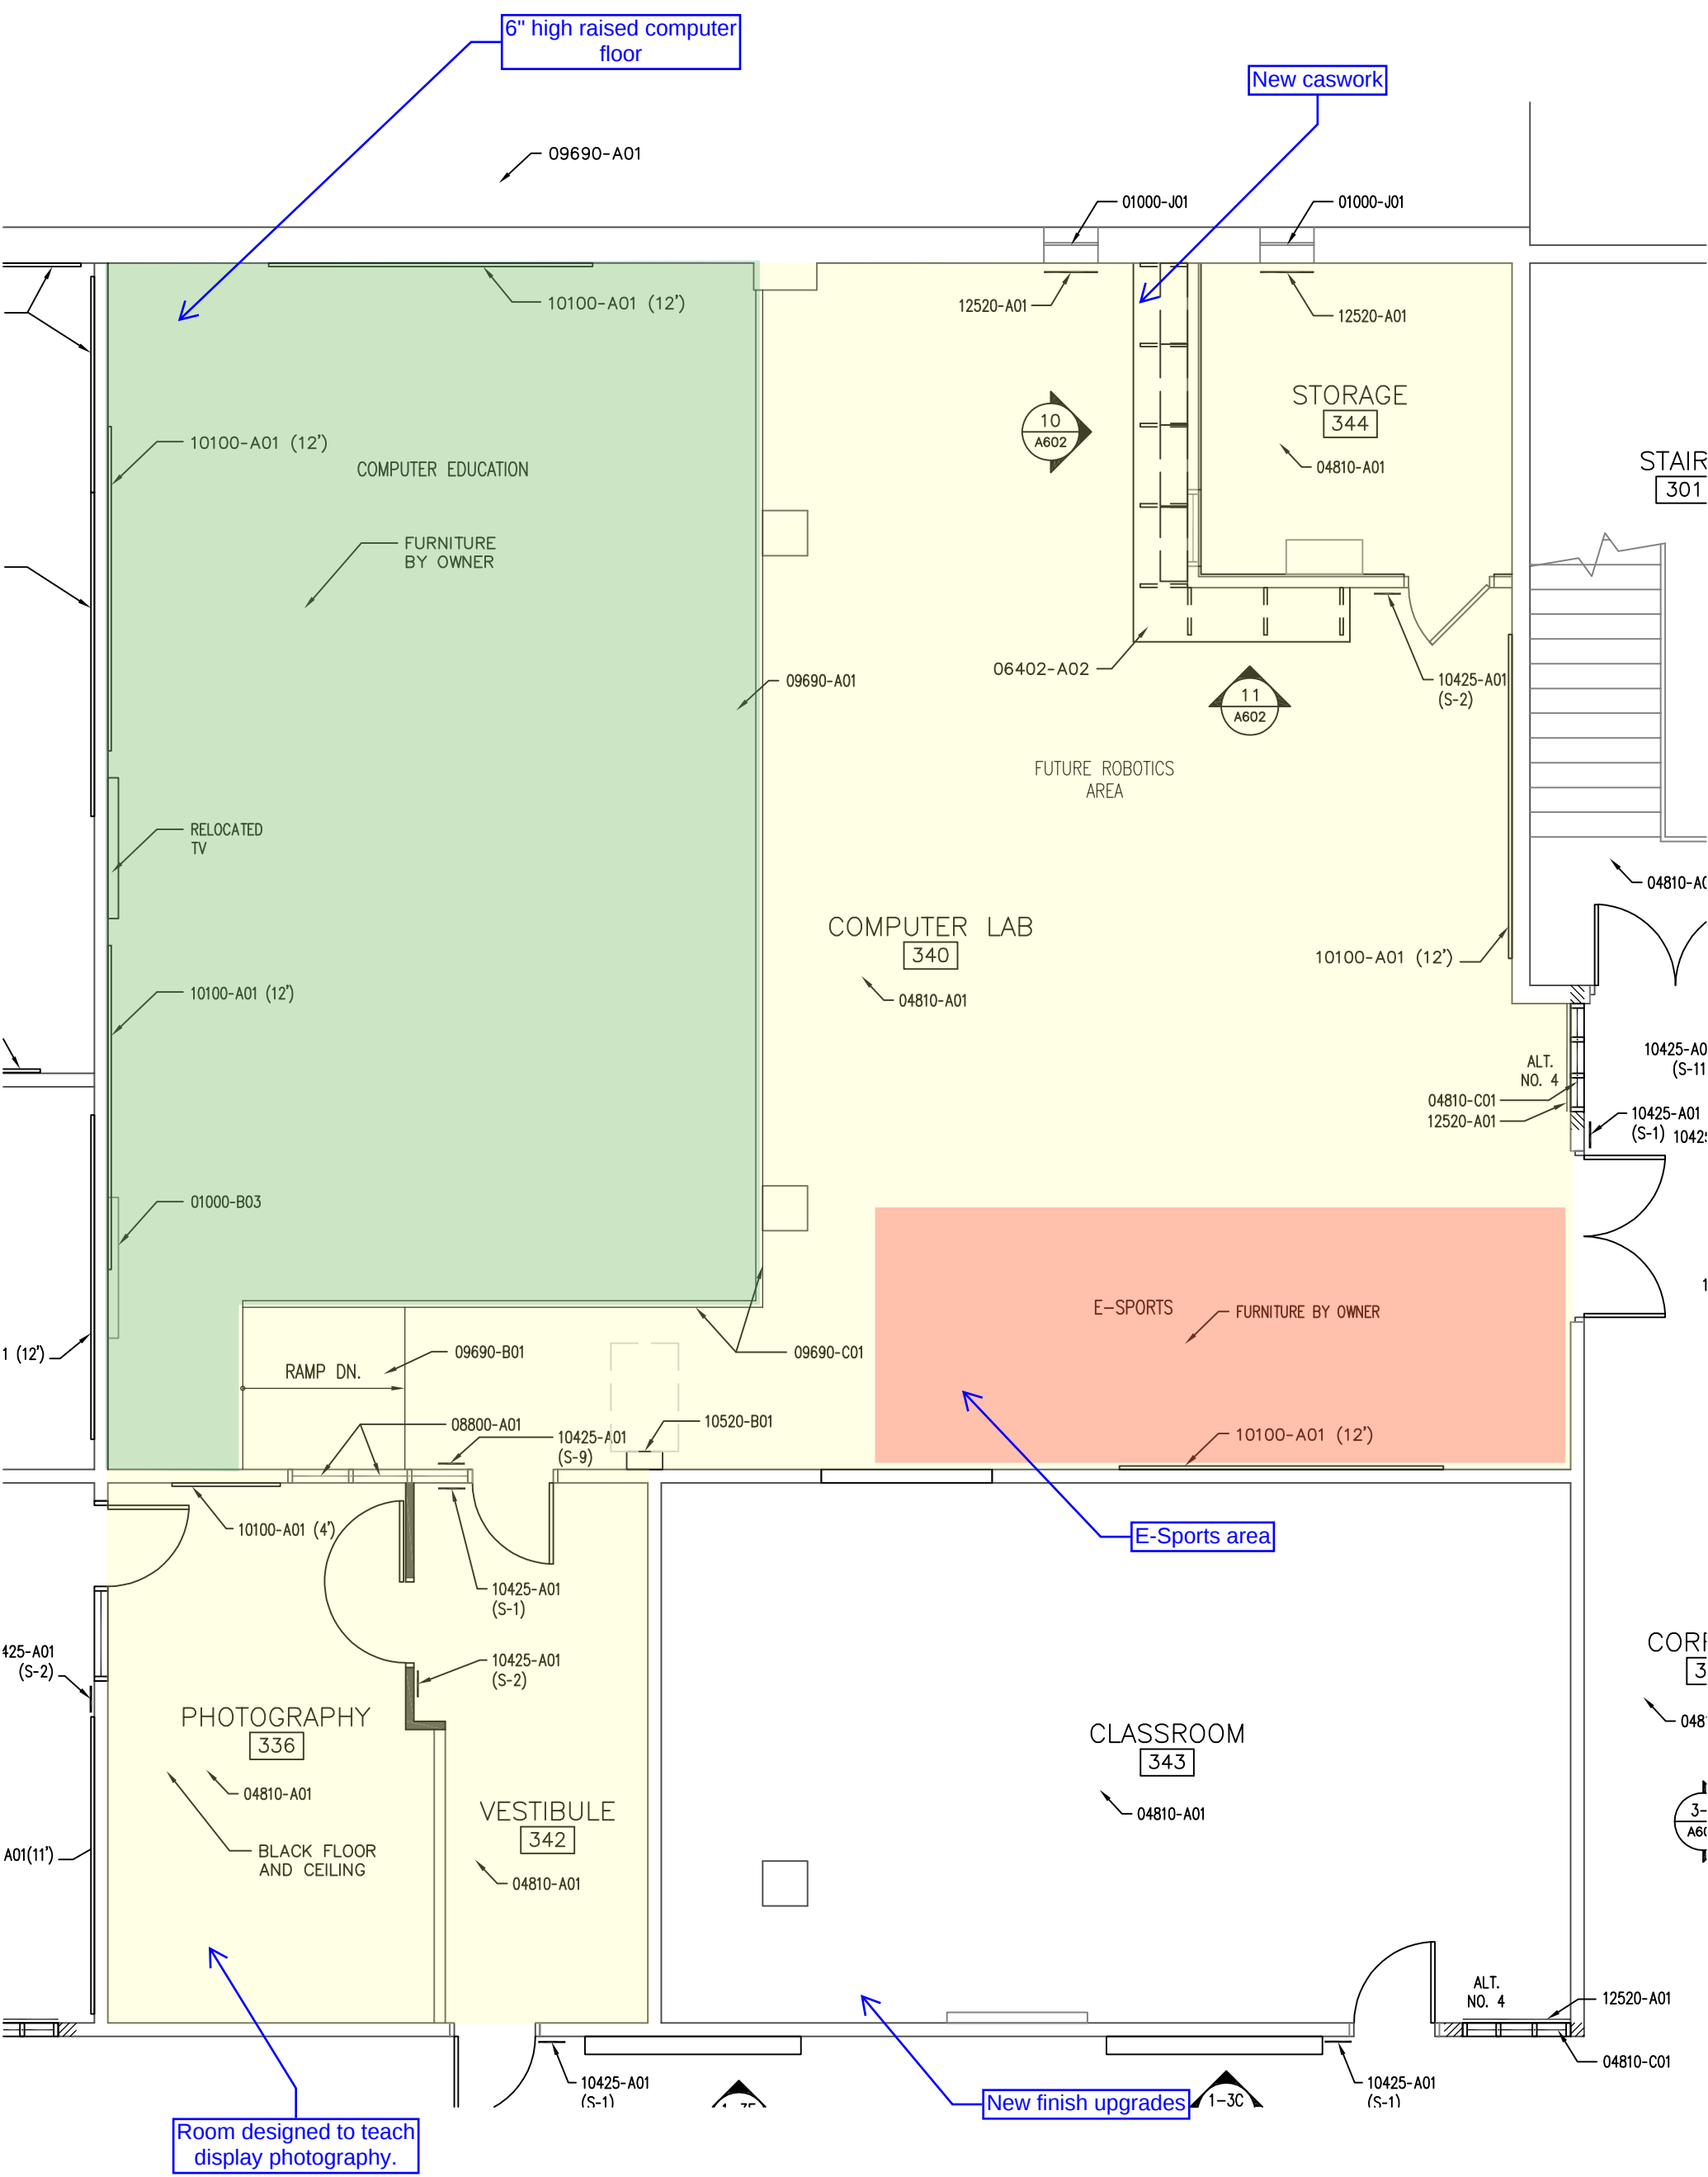


COMPUTER SKILLS FLOOR 03

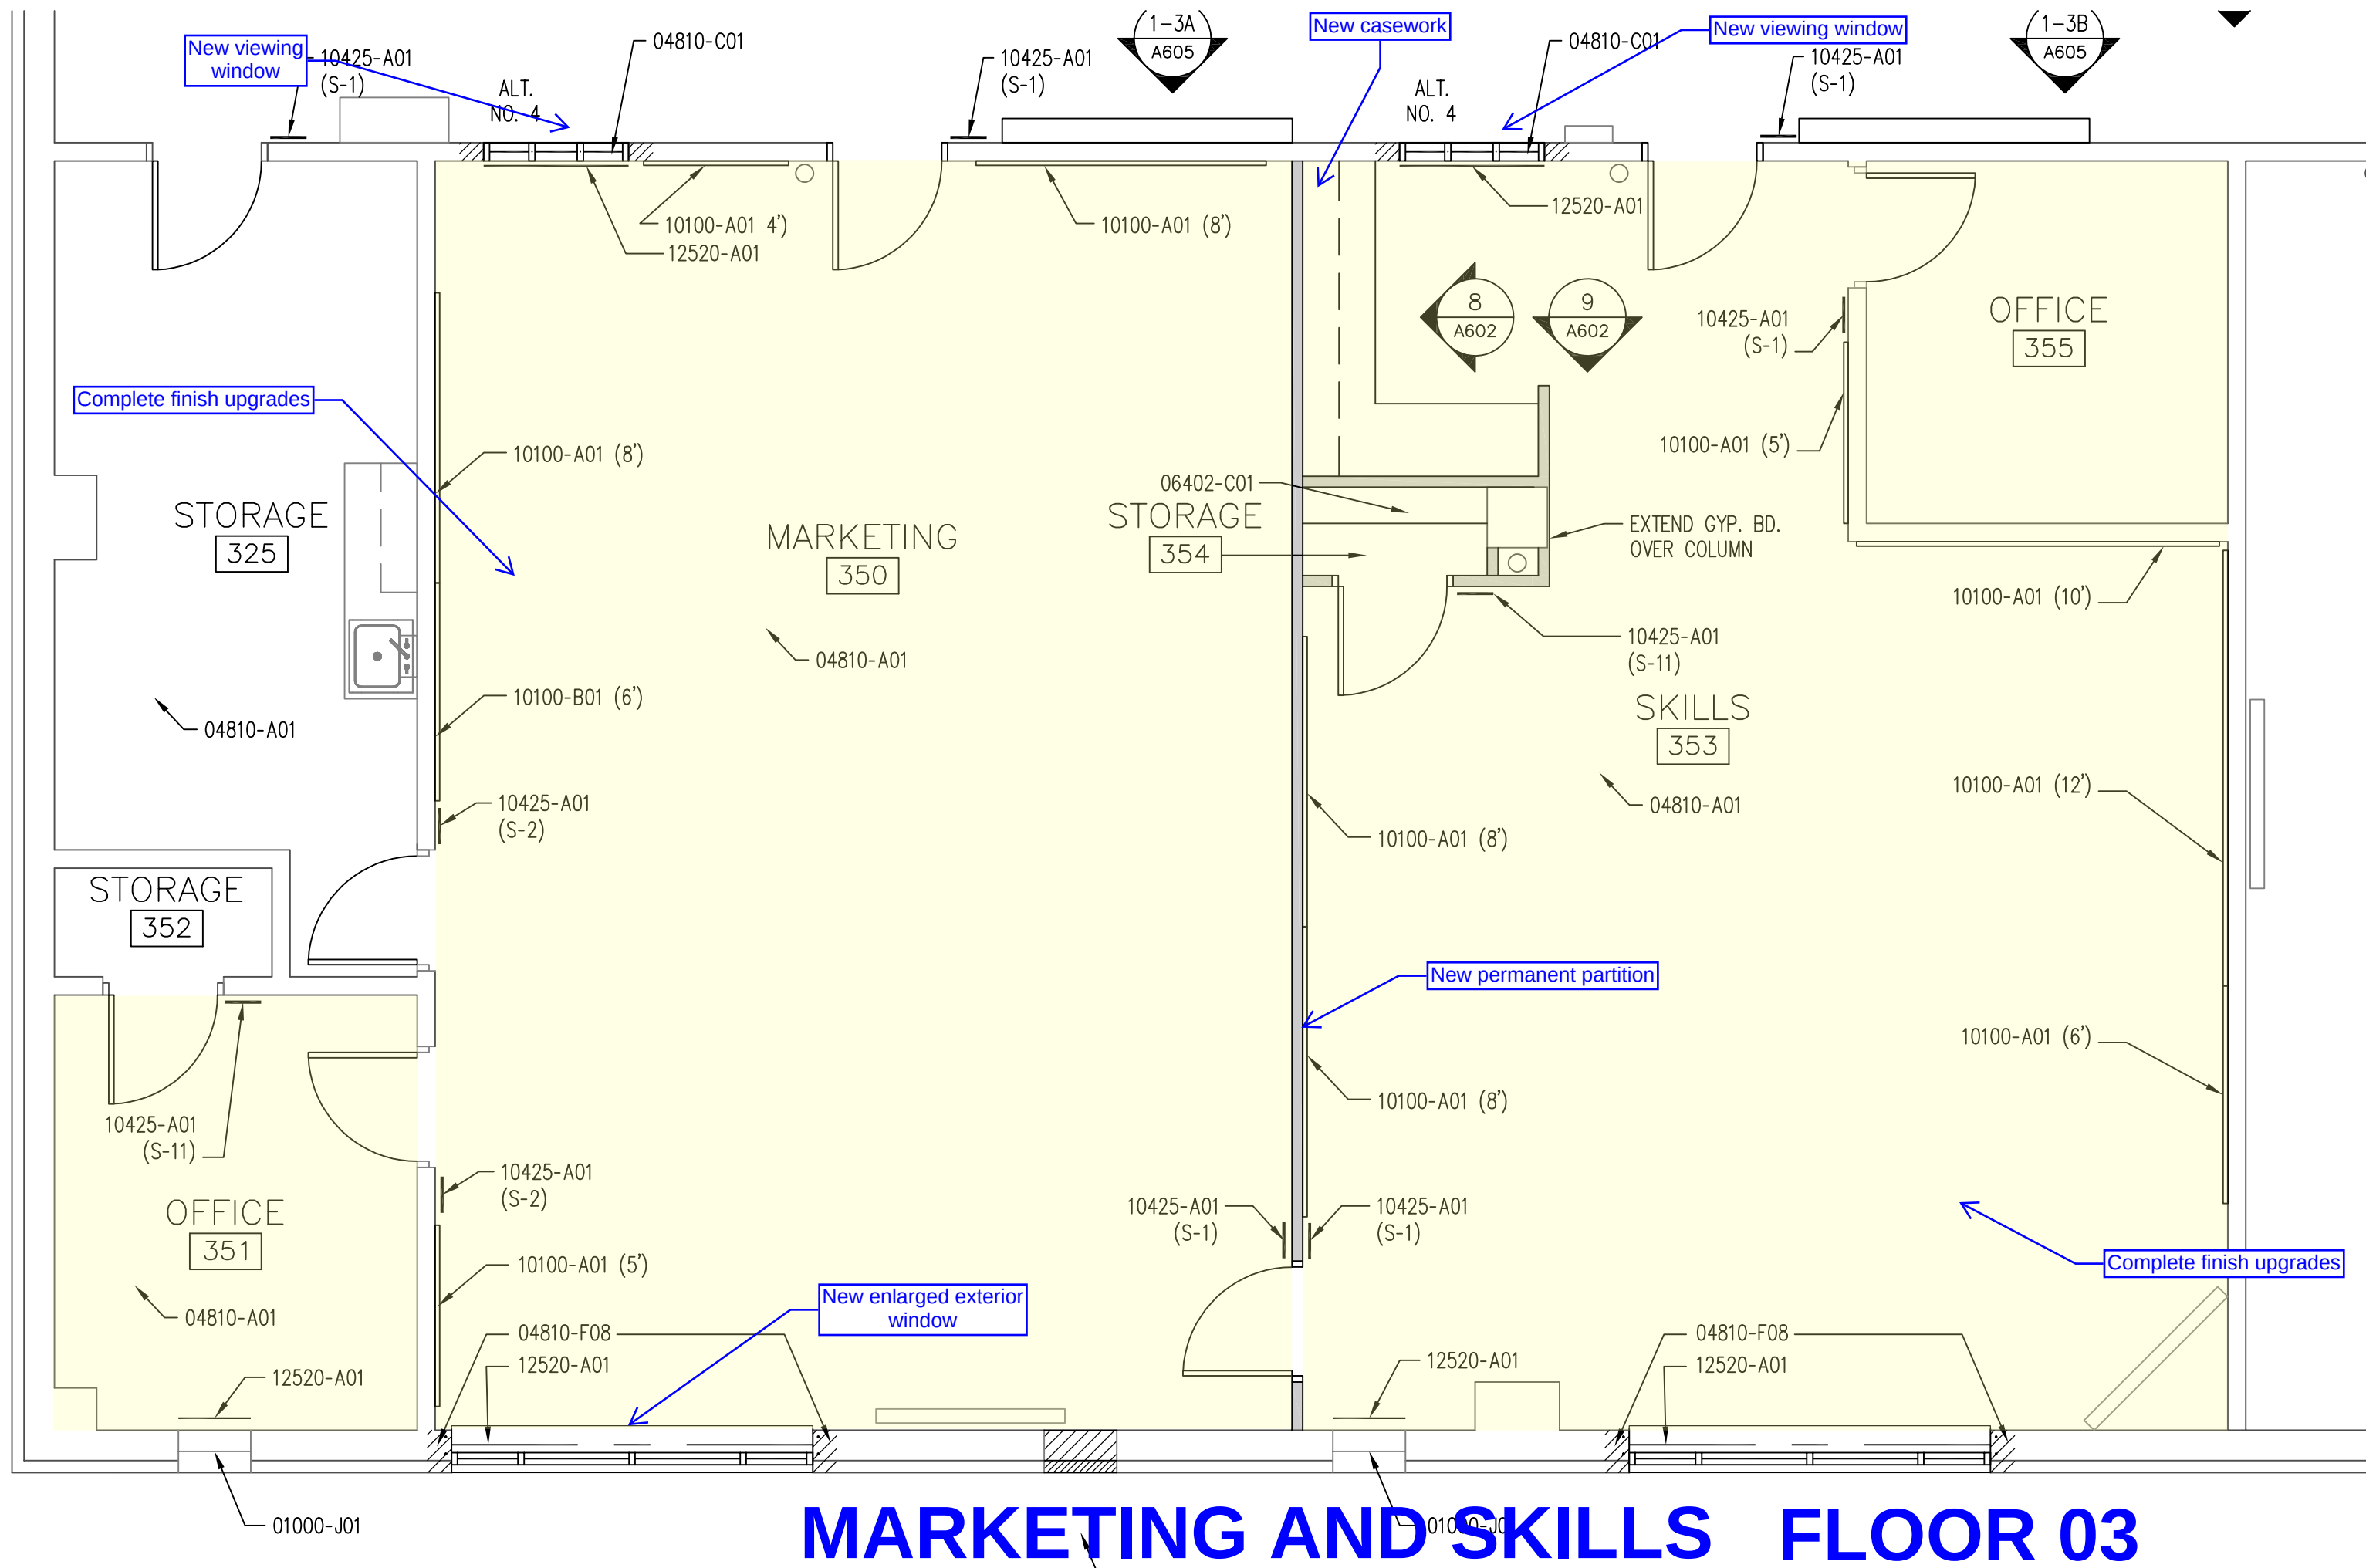




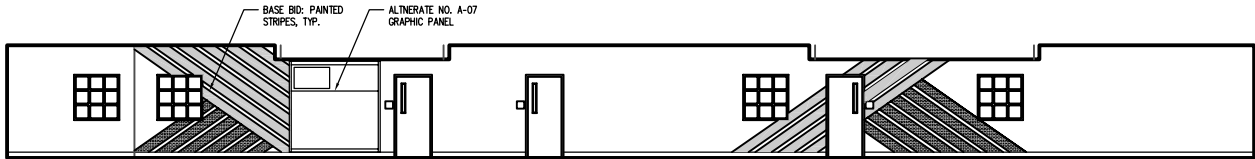


1-1 INTERIOR ELEVATION
A603 SCALE: 1/8" = 1'-0"

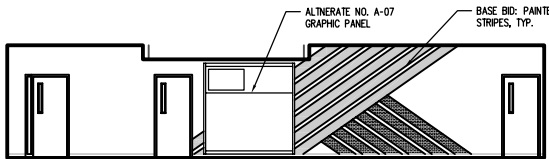


3-1 INTERIOR ELEVATION
A603 SCALE: 1/8" = 1'-0"

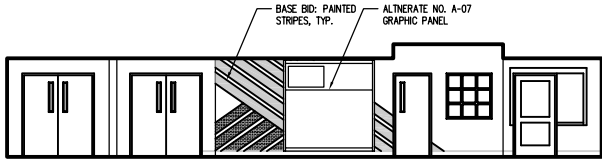


2-1 INTERIOR ELEVATION
A603 SCALE: 1/8" = 1'-0"

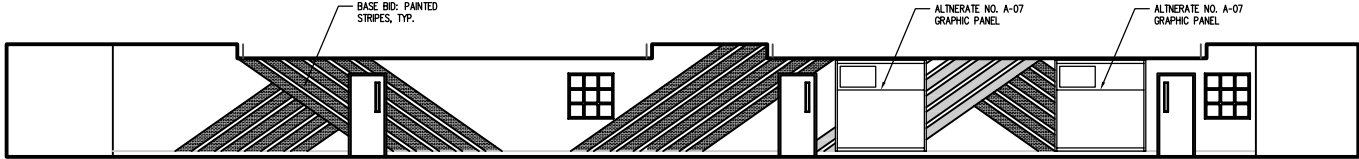


3-2 INTERIOR ELEVATION
A603 SCALE: 1/8" = 1'-0"

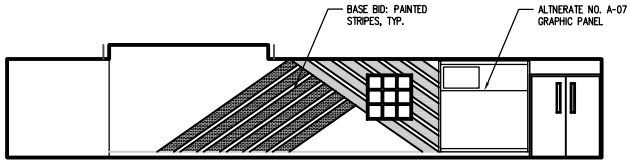


2-2 INTERIOR ELEVATION
A603 SCALE: 1/8" = 1'-0"

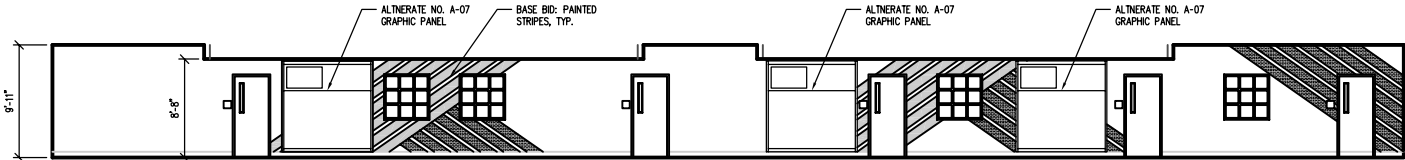


3-3 INTERIOR ELEVATION
A603 SCALE: 1/8" = 1'-0"

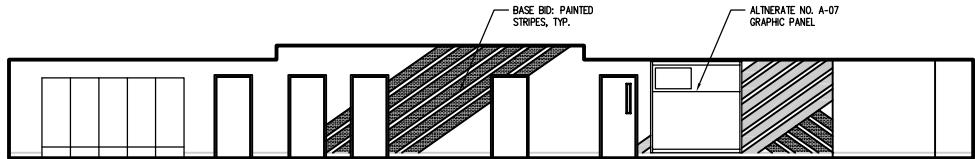


2-3 INTERIOR ELEVATION
A603 SCALE: 1/8" = 1'-0"

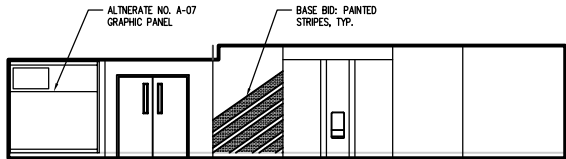

3-4 INTERIOR ELEVATION
A603 SCALE: 1/8" = 1'-0"

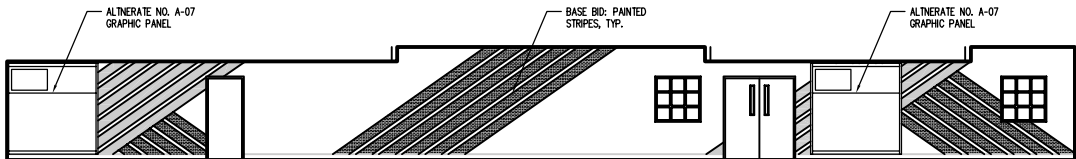

2-4 INTERIOR ELEVATION
A603 SCALE: 1/8" = 1'-0"

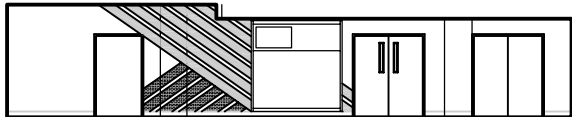

2-5 INTERIOR ELEVATION
A603 SCALE: 1/8" = 1'-0"

PAINING LEGEND

COLORS WILL BE DECIDED AT A LATER DATE. FOR BIDDING PURPOSES THE CONTRACTOR SHALL ASSUME THAT EACH INDIVIDUAL LOCATION OF STRIPING SHALL A DIFFERENT COLOR. ONLY THE WALL COLOR WILL BE CONSISTENT THROUGHOUT THE FLOOR.

1 INTERIOR ELEVATION
A602 SCALE: 1/8" = 1'-0"

THIRD FLOOR:




MARKETING
"To think creatively, we must be able to look afresh at what we normally take for granted."
- George Kneller



3A - (1) REQUIRED




SKILLS
"It's important to make sure that we're talking with each other in a way that we're not in a way that we're not."
- Barack Obama

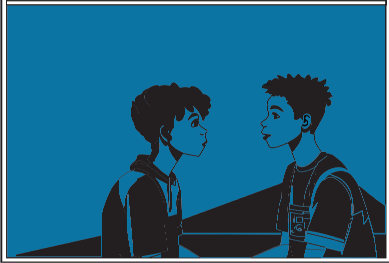

3B - (1) REQUIRED



CLASSROOM
"Education is the passport to the future, for tomorrow belongs to those who prepare for it today."
- Malcolm X

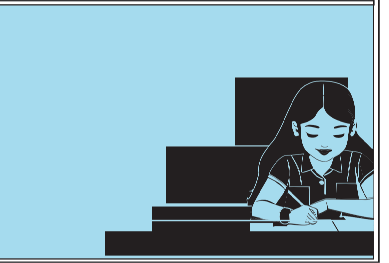

3C - (1) REQUIRED



MEDIA ARTS
"I found I could say things with color and shapes that I couldn't say any other way - things I had no words for."
- Georgia O'Keeffe



3D - (1) REQUIRED



COMPUTER
"Let's go invent tomorrow instead of worrying about what happened yesterday."
- Steve Jobs



3E - (1) REQUIRED



CLASSROOM
"Education is the most powerful weapon which you can use to change the world."
- Nelson Mandela



3F - (1) REQUIRED



DAYCARE

3G - (1) REQUIRED

FIRST FLOOR:



WELDING
"Whether you function as welder or inspector, the laws of physics are implacable lie-detectors. You may fool men. You will never fool the metal."
- Lois McMaster Bujold



1A - (1) REQUIRED

SECOND FLOOR:



OFFICE
"A teacher affects eternity; they can never tell where their influence stops."
- Henry Adams



2A - (1) REQUIRED



HEALTH SCIENCE
"The best way to find yourself is to lose yourself in the service of others."
- Mahatma Gandhi



2B - (1) REQUIRED



BAND ROOM
"Music does a lot of things for a lot of people... it's uplifting, it's encouraging, it's strengthening."
- Aretha Franklin



2C - (1) REQUIRED



ROTC
"A true leader has the confidence to stand alone, the courage to make tough decisions, and the compassion to listen to the needs of others."
- General Doug MacArthur



2D - (2) REQUIRED



CARPENTRY
"If a person by doesn't know how to do it."
- Neil or Doris



2E - (1) REQUIRED

- CORRIDOR GRAPHIC NOTES
1. The colors, wording, and images for the graphic panels are for bidding purposes only. All items will be finalized after bidding.
 2. All wording shall be vinyl cut letters applied over plastic laminate over MDF. All edges of the MDF shall be finished in the color BLACK.
 3. All graphics shall be CNC cut into MDF. The background surrounding the graphics shall be painted. The CNC cut images shall be recessed 1/4" and painted the color BLACK. All exposed edges shall be painted the color BLACK.
 4. Graphic files shall be provided to the contractor.
 5. Contractor shall provide all monitors.
 6. All data and power outlets shall be recessed and all conduit/NC cable concealed in the masonry walls.
 7. All striping around the graphic panels shall be painted on the masonry walls.
 8. See Drawing No. A604 for additional information on the construction of the graphic panels.