



AIA® Document G731™ – 2019

Change Order, Construction Manager as Adviser Edition

PROJECT: (name and address)

Christian County High School
5185 Fort Campbell Blvd
Hopkinsville, KY 42240

OWNER: (name and address)

Christian County Board of Education
200 Glass Avenue Hopkinsville, KY 42240

CONTRACTOR: (name and address)

State Electric Co., Inc.
140 College Street Crofton, KY 42217

CONTRACT INFORMATION:

Contract For: BP 260-020 Electrical
Date: September 08, 2023

CHANGE ORDER INFORMATION:

Change Order Number: 098
Date: December 15, 2025

ARCHITECT: (name and address)

Hafer PSC
101 E. Second Street, Suite 101 Owensboro, KY 42303

CONSTRUCTION MANAGER: (name and address)

Alliance Corporation
116 E. College Street Glasgow, KY 42141

THE CONTRACT IS CHANGED AS FOLLOWS:

(Insert a detailed description of the change and, if applicable, attach or reference specific exhibits. Also include agreed upon adjustments attributable to executed Construction Change Directives.)

Cost associated with electrical modifications, including cord reel and floor box, per PR #58 Area J & G modifications.

The original Contract Sum was	\$ 11,715,191.00
Net change by previously authorized Change Orders	\$ 204,881.48
The Contract Sum prior to this Change Order was	\$ 11,920,072.48
The Contract Sum will be increased by this Change Order in the amount of	\$ 11,707.99
The new Contract Sum including this Change Order will be	\$ 11,931,780.47

The Contract time will be unchanged by (0) days.

The Contractor's Work shall be substantially complete on .

NOTE: This Change Order does not include adjustments to the Contract Sum or Guaranteed Maximum Price, or the Contract Time, that have been authorized by Construction Change Directive until the cost and time have been agreed upon by both the Owner and Contractor, in which case a Change Order is executed to supersede the Construction Change Directive.

NOT VALID UNTIL SIGNED BY THE ARCHITECT, CONSTRUCTION MANAGER, CONTRACTOR, AND OWNER.

ARCHITECT (Signature)

BY: Eric Rang, Hafer PSC

(Printed name, title, and license number if required)

Date

CONSTRUCTION MANAGER (Signature)

BY: Kevin Hitchel, Alliance Corporation

(Printed name and title)

Date

CONTRACTOR (Signature)

BY: Jeff Embry, State Electric Company, Inc.

(Printed name and title)

Date

OWNER (Signature)

BY: Christopher Bentzel, Christian County Board of Education

(Printed name and title)

Date

PROPOSAL REQUEST

Project:	Christian County High School 5185 Ft. Campbell Blvd Hopkinsville, KY 42240	PR No.:	058
		Date:	September 2, 2025
Owner:	Christian County Public Schools 222 Glass Ave Hopkinsville, KY 42240	Project Number:	2106-204
		Contract for:	
To:	Kevin Hitchell Alliance Corporation 116 E. College Steet Glasgow, KY 42141		
RE:	Area J & G Modifications		

Please submit an itemized quotation for changes in the Contract Sum and/or Time incidental to proposed modifications to the Contract Documents described herein.
THIS IS NOT A CHANGE ORDER NOR A DIRECTION TO PROCEED WITH THE WORK DESCRIBED HEREIN.

Description:

Provide a price to provide for the following :

Architectural:

- 1) Classroom G106/G108
 - a. Delete the five IT casework stations. If stations have been manufactured, turn over to owner.
 - b. Do not install exposed cable tray in room.
- 2) Classroom G209:
 - a. Do not install foldable partition panels, keep track and bulkhead.
 - b. Remove wing walls for partition pocket. Patch bulkhead above, paint.
 - c. Remove casework from room. If casework has been manufactured, turn over to owner.

Electrical:

- 3) Reference revised drawing E1.1 Rev. 4, Multi-Function Floor Box / Poke-Thru Assembly Schedule. Added type 2C.
- 4) Reference revised drawing E1.9 Rev. 2. Added detail for Cord reel Installation in Grid Ceiling.
- 5) Reference revised drawing E2.1G Rev. 3:
 - a. LT-CTE G106. Deleted the four receptacles at each of the five work tables and added a cord reel assembly (within the T-Grid system) at the locations where the five workstations were removed.


- b. Classroom G112. Changed power feed to receptacles within furniture system to receptacles installed within the wall.
 - c. Classroom G118. Changed power feed to receptacles within furniture system to receptacles installed within the wall.
 - d. Added note G64.
- 6) Reference revised drawing E2.1H Rev. 5:
 - a. Construction Instruction J102. Changed power feed to receptacles within furniture system to receptacles installed within the wall.
 - b. Deleted notes H44 & H52.
- 7) Reference revised drawing E2.1J Rev. 3:
 - a. Auto Instruction J106. Changed power feed to receptacles within furniture system to receptacles installed within the wall.
 - b. Agriculture Instruction J110. Changed power feed to receptacles within furniture system to receptacles installed within the wall.
 - c. Agriculture Instruction J114. Changed power feed to receptacles within furniture system to receptacles installed within the wall.
 - d. Agriculture Instruction J116. Changed power feed to receptacles within furniture system to receptacles installed within the wall.
 - e. Deleted notes J4 & J5.
- 8) Reference revised drawings E2.2G Rev. 4 & E6.10 Rev 5\;
 - a. Classroom G206:
 - i. Deleted power feeds from two type 2B poke-thru devices to the receptacles within furniture system.
 - ii. Deleted power circuits (qty 6) to the two type 2B poke-thru devices. (Note: These circuits will be reused to feed the new poke-thru device locations within Graphic Design room 208).
 - iii. Deleted two type 2B poke-thru devices. (Note: If the poke-thru devices have been installed, then Blank cover plates shall be provided.
 - b. Graphic Design room G208:
 - i. Added a quantity of eight type 2C poke-thru devices.
 - ii. Added a quantity of two 120V, 20A branch circuits and reworked a quantity of 6 120V, 20A power feeds to the new poke-thru devices.
 - iii. Added circuits from the eight new poke-thru devices to the furniture system raceways.
 - c. Deleted note G32.
 - d. Added notes G34 & G35.
 - e. Classroom G209. Removed receptacles from four locations and converted the outlet boxes to furniture system power raceway feeds. The two circuits which feed the furniture system power raceways shall be the same two circuits which feed the receptacles on the same wall as the furniture system..
- 9) Reference revised drawing E3.1G Rev. 5:
 - a. LT-CTE G106:
 - i. Deleted the cabletray systems which were used to route data cables to the quantity of 5 removed workstations.

- ii. Deleted a total quantity of 10 type "C2" data outlets which were shown to be installed on the five removed workstations. (i.e. qnty 2 type "C2" data outlets per workstation).
 - b. Classroom G112. Changed data feed from a quantity of 3 type "C1" data outlets within furniture system to a quantity of one type "C3" data outlet within the wall.
 - c. Classroom G118. Changed data feed from a quantity of 3 type "C1" data outlets within furniture system to a quantity of one type "C3" data outlet within the wall.
 - d. Deleted notes G25, G26, G27, G28, G29 & G30.
- 10) Reference revised drawing E3.1H Rev. 5:
- a. Construction Instruction J102. Changed data feed from a quantity of 3 type "C1" data outlets within furniture system to a quantity of one type "C3" data outlet within the wall.
 - b. Deleted notes H52 & H53.
- 11) Reference revised drawing E3.1J Rev. 5:
- a. Auto Instruction J106. Changed data feed from a quantity of 3 type "C1" data outlets within furniture system to a quantity of one type "C3" data outlet within the wall.
 - b. Agriculture Instruction J110. Changed data feed from a quantity of 3 type "C1" data outlets within furniture system to a quantity of one type "C3" data outlet within the wall.
 - c. Agriculture Instruction J114. Changed data feed from a quantity of 3 type "C1" data outlets within furniture system to a quantity of one type "C3" data outlet within the wall.
 - d. Agriculture Instruction J116. Changed data feed from a quantity of 3 type "C1" data outlets within furniture system to a quantity of one type "C3" data outlet within the wall.
 - e. Deleted notes J11 & J16.
- 12) Reference revised drawing E3.2G Rev. 5:
- a. Classroom G206:
 - i. Deleted data cables (qnty 20) from two type 2B poke-thru devices to the data outlets within furniture system.
 - b. Classroom G211:
 - i. Deleted the south wall clock location.
 - ii. Deleted the Classroom sound reinforcement system installation (except for speakers) on the south end of the room. Empty outlet boxes already installed within the walls shall be provided with blank device plates.
 - c. Deleted notes G33 & G34.

Attachments: PR-058A1, PR-058A2, Revised Electrical Drawings E1.1 Rev 4, E1.9 Rev 2, E2.1G Rev 3, E2.1H Rev 5, E2.1J Rev 3, E2.2G Rev 4, E3.1G Rev 5, E3.1H Rev 5, E3.1J Rev 5, E3.2G Rev 5, E6.10 Rev 5


By: Steve Harding, Josh Maddox, Jason Wilson

CC:

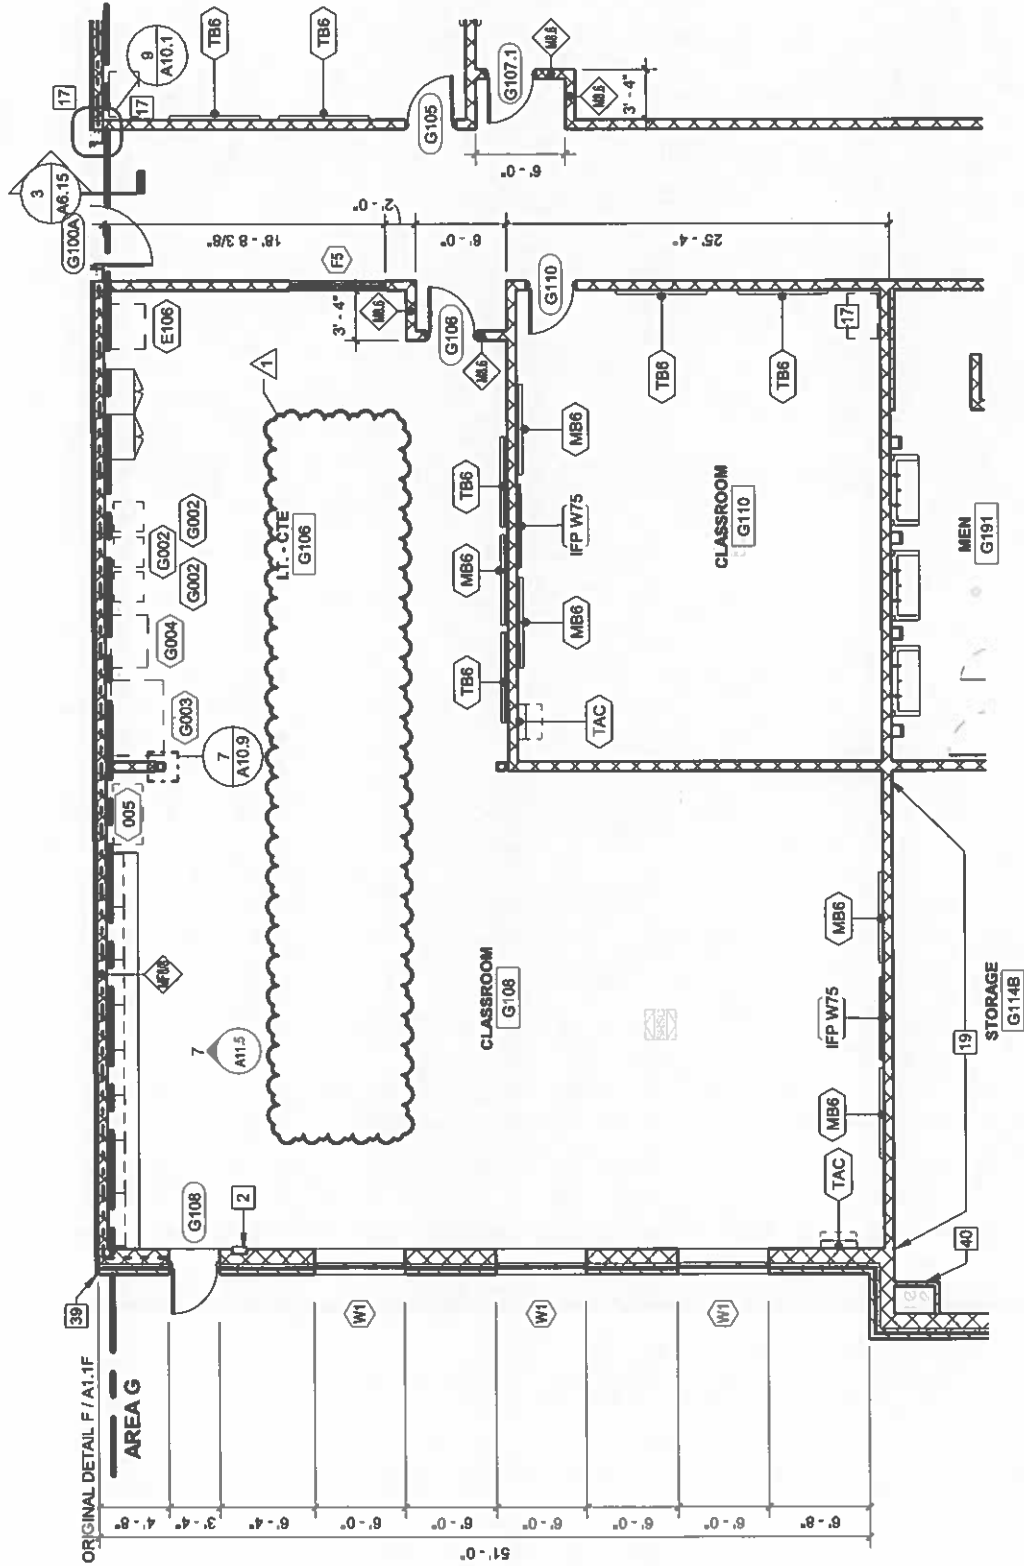

FIRST FLOOR PLAN - AREA G

$$1/8" = 1'-0"$$

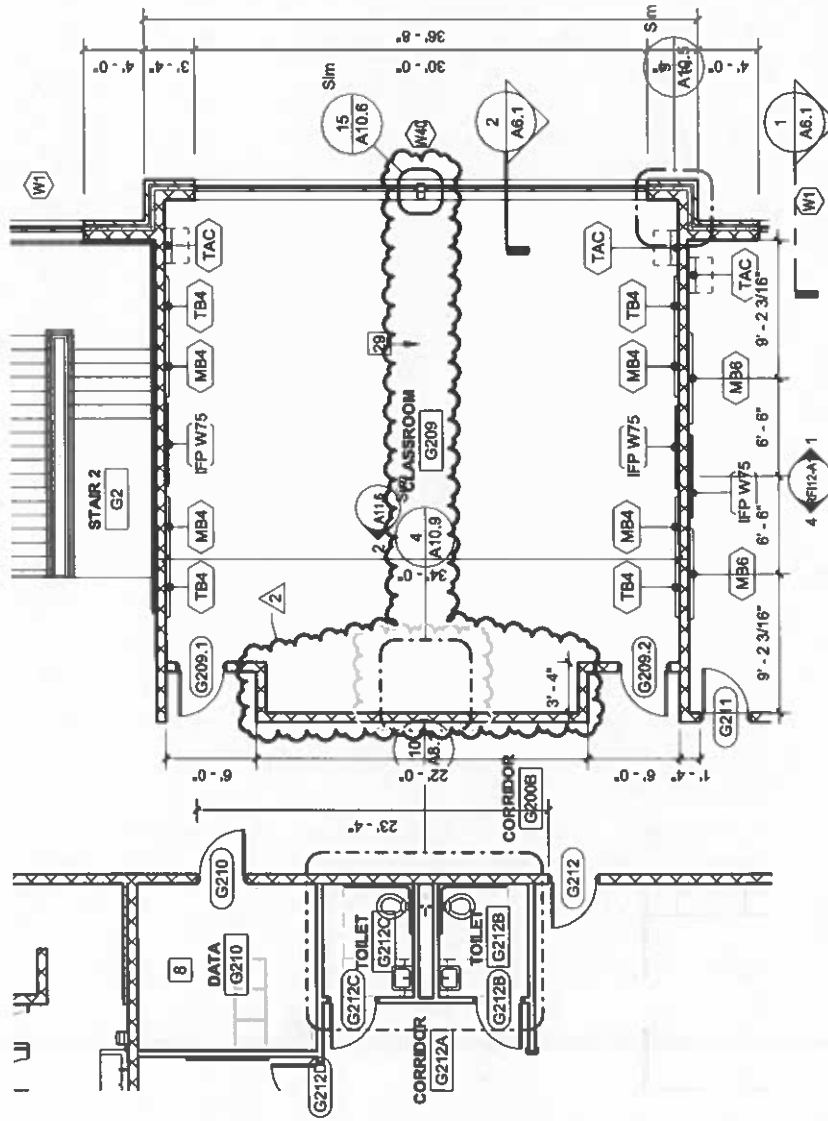

SECOND FLOOR PLAN - AREA G
1/8" = 1'-0"




**POWER PLAN - FIRST FLOOR
- AREA 'G'**

Submitted For: 2106-204
Date: May, 2023
Drawing No: E2.1G

NOTES (FIRST FLOOR POWER PLAN - AREA 'G'):

1. PROVIDE ALL NECESSARY ELECTRICAL WORK TO BE INSTALLED IN ACCORDANCE WITH THE 2017 NATIONAL ELECTRICAL CODE (NEC) AND ALL APPLICABLE LOCAL, STATE AND FEDERAL CODES.

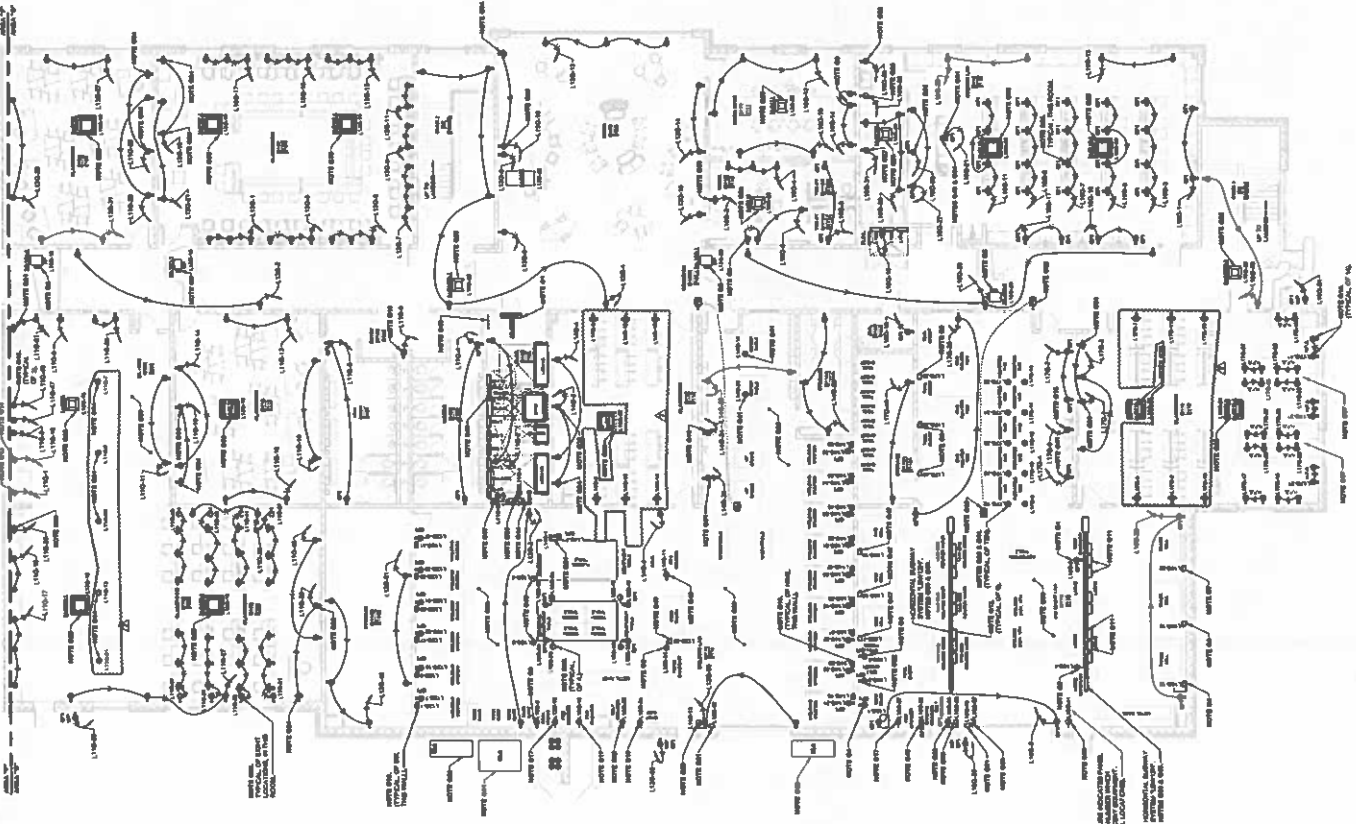

POWER PLAN - FIRST FLOOR - AREA 'G'
1/8" = 1'-0"

GENERAL NOTES
FOR ALL SYSTEMS & TECH. PLANS:

GENERAL NOTES
(FOR ALL SYSTEMS)

NOTES (FIRST FLOOR SYS. & TECH.)
PLAN - AREA "G":

NOTES (FIRST FLOOR SYS. & TECH.)
PLAN - AREA "G" - (CONTINUED):

1" = 1'-0"

SYSTEMS & TECHNOLOGY PLAN - FIRST FLOOR - AREA "G" 1/8" = 1'-0"

1" = 1'-0"







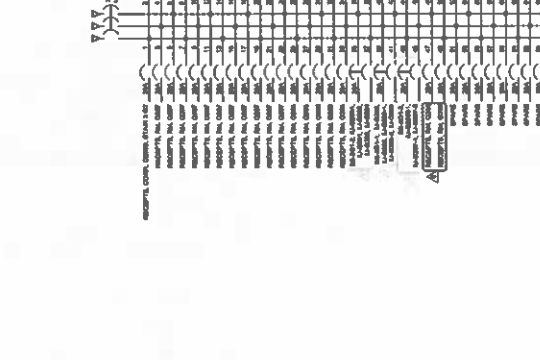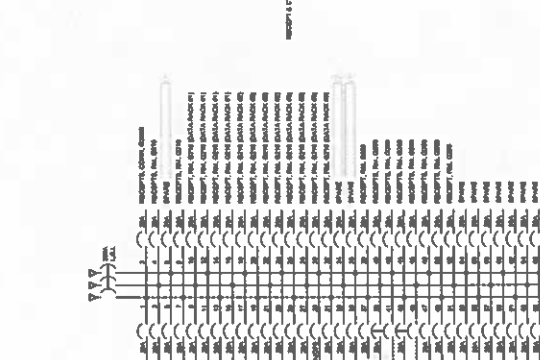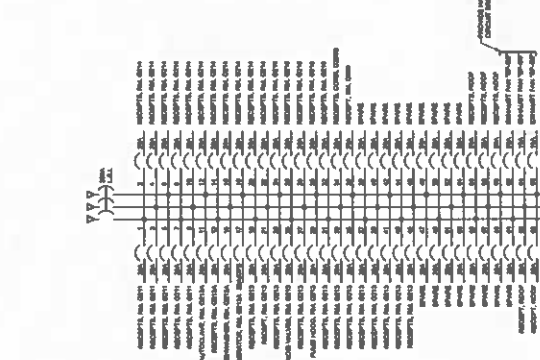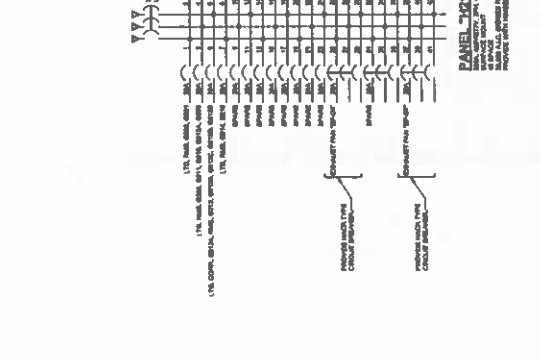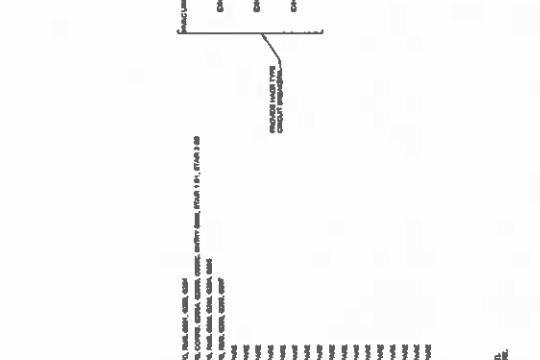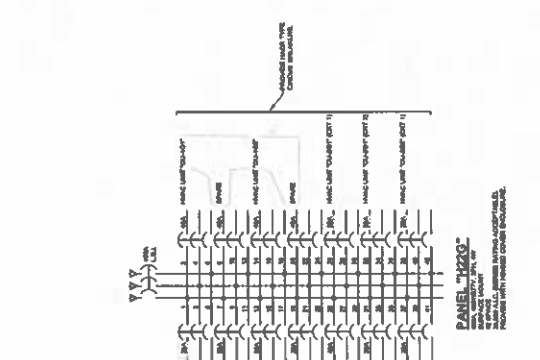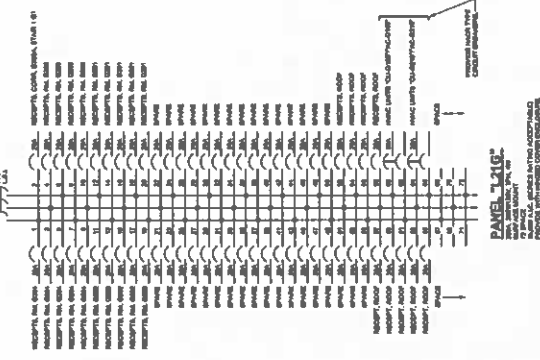

**BUSSING DIAGRAMS - BLDG
AREA 'G' (2ND FLOOR) -
NORMAL POWER**

Project No. 2108-204
Date: May, 2023

E6.10



140 college St.
Crofton, KY 42217
PH(270) 424-8242

CCHS
Alliance Corporation
RE: PR-058
Adder

11/4/2025

Discription: PR-058 ADDER Area J&G Modifications

Item Discription:	Qty:	Unit:	Total:	Unit Hrs:	Total Hrs:	Labor Unit:	Total Labor:
Cord reel	1	\$4,549.70	\$4,549.70	0.00	10	\$65.00	\$650.00
			\$0.00	0	0	\$65.00	\$0.00
Floor box	1	\$2,966.30	\$2,966.30	0	8	\$65.00	\$520.00
			\$0.00		0	\$65.00	\$0.00
			\$0.00		0	\$65.00	\$0.00
			\$0.00		0	\$65.00	\$0.00
			\$0.00		0	\$65.00	\$0.00
			\$0.00		0	\$65.00	\$0.00
			\$0.00		8	\$65.00	\$520.00
			\$0.00		0	\$65.00	\$0.00

Material Cost		\$7,516.00
Sales Tax	6.0%	\$450.96
Material Subtotal		\$7,966.96

Labor Cost		\$1,690.00
Labor Burden	31%	\$523.90
Labor Subtotal		\$2,213.90

Labor/Mat. Subtotal		\$10,180.86
Overhead/Profit	15%	\$1,527.13
Total Change Cost	ADDER	\$11,707.99

Wire Management Products

Cord and Cable Reels

Industrial Power Cord Reels

Features

- Durable, Corrosion Resistant Cast Aluminum Construction
- UL Type 1
- Multi-Position Guide Arm can be mounted in two different positions
- Positive Latch mechanism automatically maintains desired cord length
- Ratchet Lock can be disengaged in field for constant tension applications

Ordering Information

Description
White Industrial Reel with
Yellow Box and (2) 20A
Duplex Receptacle, UL
Type 1, 45 Ft., #12/3 SJO,
20 A, 125 VAC

UPC
783585669229

Catalog Number
HBLI45123R220


Listings

cULus Listed

Specifications

Spool	Aluminum
Guide Frame	Thermoplastic
Cord	Copper
Internal Terminals	Copper Alloy
Ball Stopper	Thermoplastic
Fitting	Aluminum

HUBBELL

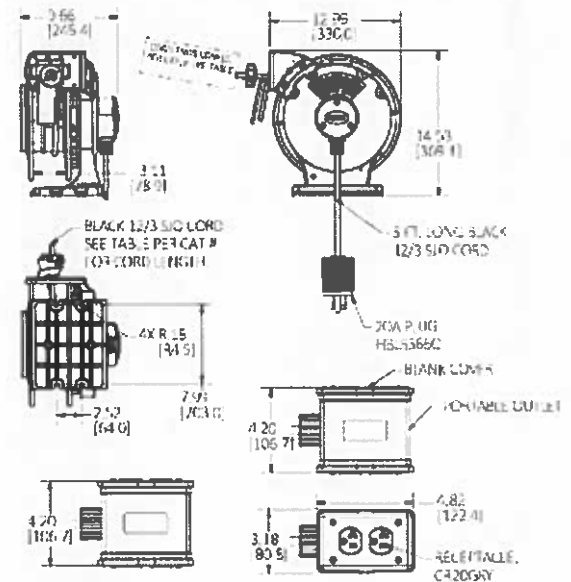

Related Products

Pivot Base	HBLI340PB
Mounting Bracket	HBLIMB
Ball Stop	HBLI12BS

Online Resources

Customer Drawing
Customer Sales Drawings
eCatalog
Installation Instructions
Installation/Instruction Manual

Dimensions in Inches (mm)

Hubbell Wiring Device-Kellems • Hubbell Incorporated (Delaware) • 40 Waterview Drive • Shelton, CT 06484

Phone (800) 288-6000 • Fax (800) 255-1031 • Specifications subject to change without notice.



Cable, Cord and Hose Reels



Features and Benefits

inREACH™ Industrial Cord Reels

- Durable, corrosion resistant cast aluminum construction
- Multi-position guide arm can be mounted in two positions
- Ratchet lock can be disengaged in field for constant tension applications

Labor Savings are inREACH™!



HBLI45123C20

inREACH™ Industrial Cord Reels Connector Ends

Description		Amps	Volts AC	Cable Length Feet (m)	Cable Type	Weight Lbs. (kg)	Catalog Number
White Industrial Reel	with HBL5269C	15	125	45 (13.7)	14/3 SJO	24.0 (10.9)	HBLI45143C15
	with HBL5369C	20	125	45 (13.7)	12/3 SJO	26.5 (12.0)	HBLI45123C20
	with HBL2313					26.5 (12.0)	HBLI45123TL20
White Industrial Reel with Yellow Portable Outlet Box	(1) 15A Duplex Receptacle	15	125	45 (13.7)	14/3 SJO	26.5 (12.0)	HBLI45143R15
	(2) 15A Duplex Receptacles					26.5 (12.0)	HBLI45143R215
	GFCI Module and (1) 15A Duplex Receptacle	15	125	45 (13.7)	14/3 SJO	26.5 (12.0)	HBLI45143GF15
	GFCI Module and (2) 15A Duplex Receptacles					26.5 (12.0)	HBLI45143GF215
White Industrial Reel with Black Portable Outlet Box	(1) 15A Duplex Receptacle	15	125	45 (13.7)	14/3 SJO	26.5 (12.0)	HBLI45143R15M1
	(2) 15A Duplex Receptacles					26.5 (12.0)	HBLI45143R215M1
	GFCI Module and (2) 15A Duplex Receptacles	15	125	45 (13.7)	14/3 SJO	26.5 (12.0)	HBLI45143GF215M1
White Industrial Reel with Yellow Portable Outlet Box	(1) 20A Duplex Receptacle	20	125	45 (13.7)	12/3 SJO	26.5 (12.0)	HBLI45123R20
	(2) 20A Duplex Receptacles					26.5 (12.0)	HBLI45123R220
	GFCI Module and (1) 20A Duplex Receptacle	20	125	45 (13.7)	12/3 SJO	26.5 (12.0)	HBLI45123GF20
	GFCI Module and (2) 20A Duplex Receptacles					26.5 (12.0)	HBLI45123GF220
White Industrial Reel with Black Portable Outlet Box	(1) 20A Duplex Receptacle	20	125	45 (13.7)	12/3 SJO	26.5 (12.0)	HBLI45123R20M1
	(2) 20A Duplex Receptacles					26.5 (12.0)	HBLI45123R220M1
	GFCI Module and (2) 20A Duplex Receptacles	20	125	45 (13.7)	12/3 SJO	26.5 (12.0)	HBLI45123GF220M1
White Industrial Reel with Triple Tap	GFCI Module and Triple Tap Outlet	15	125	45 (13.7)	12/3 SJO	26.5 (12.0)	HBLI45123GFTT

Note: 15A reels are supplied with HBL5266C on the power supply cord. 20A reels are supplied with HBL5366C on the power supply cord. For shorter cable lengths, modify length indication in catalog number (i.e. HBLDXX); 35ft & 25ft lengths are available. For yellow reel, add 'Y' suffix to catalog number.

inREACH™ Accessories

Description	Weight Lbs. (kg)	Catalog Number
Mounting bracket	2.5 (1.1)	HBLIMB
Mounting bracket with junction box mount	3.0 (1.4)	HBLIMBJ
Mounting bracket	3.5 (1.6)	HBLIACCMB*
Mounting bracket with junction box mount	4.0 (1.8)	HBLIACCMBJ*
340° pivot base	3.5 (1.1)	HBLI340PB
Replacement stop.		HBLI16BS
	.2 (.09)	HBLI14BS
		HBLI12BS
		HBLI10BS

Note: *Compatible with cord reel models from page J-2 marked with a single asterisk (*)

Plenum Rated Enclosure for inREACH™ Cord Reels

Description	Weight lbs. (kg)	Catalog Number
Plenum Rated Enclosure	30 lbs. (13.6)	HBLIPRBOX

Note: Check with manufacturer for compatible cord reel models.



HBLI45143C15



HBLI45123TL20



HBLI45123R20



HBLI45123GF20



HBLI45123GF220M1



HBLI45123GFTT



HBLIMB



HBLIMBJ



HBLI340PB




HBLI16BS



HBLIPRBOX

SEE TABLE


LIST OF PARTS		
DESCRIPTION	MATERIAL	FINISH
SPOOL WITH RATCHET	ALUMINUM	POWDER COATING
SPOOL	ALUMINUM	POWDER COATING
WIRING CHAMBER COVER	ALUMINUM	POWDER COATING
SPRING BOX COVER	STEEL	ZINC PLATE
CLOCKWORK SPRING	ALUMINUM	POWDER COATING
GUIDE ARM	ALUMINUM	POWDER COATING
GUIDE FRAME	THERMOPLASTIC	BLACK
HARDWARE	STEEL	ZINC PLATE
SPINDLE	STEEL	ZINC PLATE
CORD	COPPER	
BALL STOPPER	THERMOPLASTIC	BLACK
INTERNAL TERMINALS	COPPER ALLOY	
FITTING	ALUMINUM	

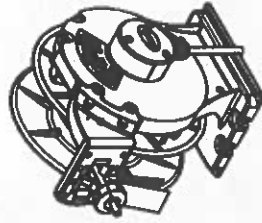

B


M-13986

3

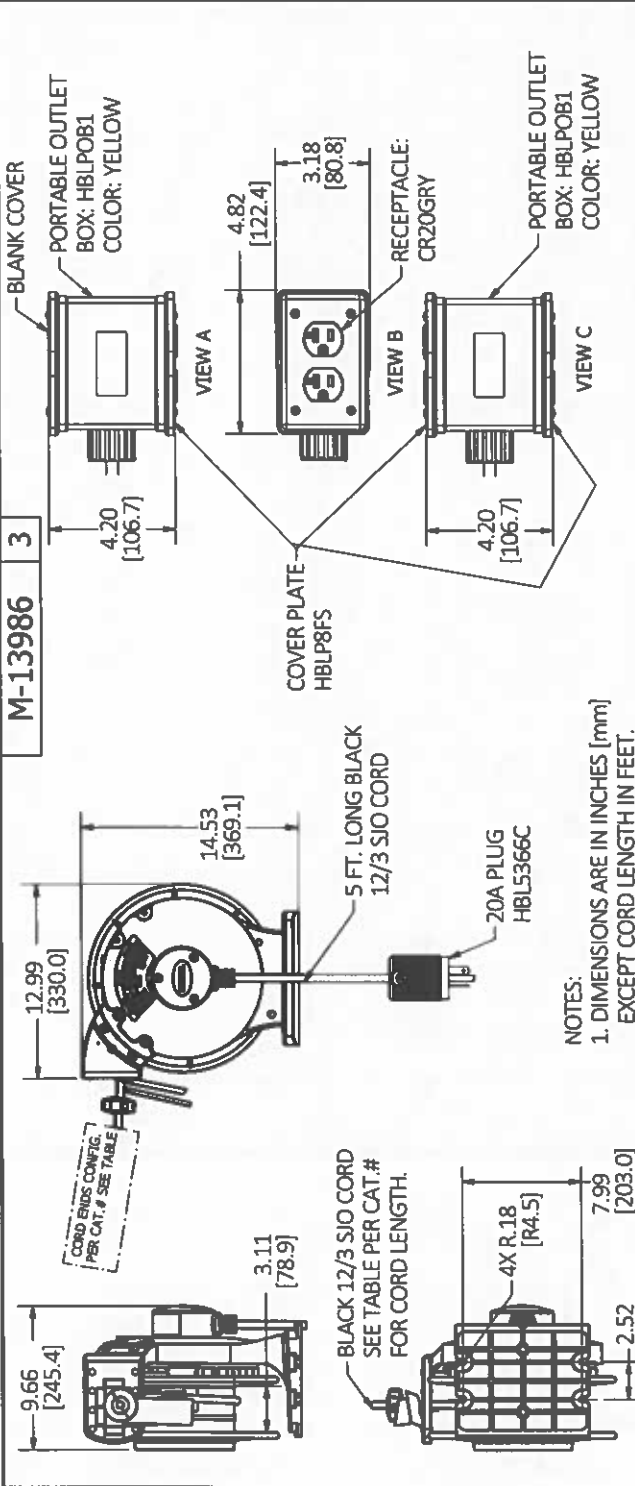

NOTES:
1. DIMENSIONS ARE IN INCHES [mm]
EXCEPT CORD LENGTH IN FEET.

CATALOG	DESCRIPTION	CONFIG. TOP VIEW	CONFIG. SIDE VIEW	RATING	CORD LENGTH	REEL COLOR	APPROX. WEIGHT
HBL45123R20	REEL W/ (1) DPLX PLATE, COVER, 45'	B	A	20A 125V	45 FT.	WHITE	26.5 LB [12.0KG]
HBL45123R20	REEL W/ (1) DPLX PLATE, COVER, 35'	B	A	20A 125V	35 FT.	WHITE	24.9 LB [11.3KG]
HBL45123R20	REEL W/ (1) DPLX PLATE, COVER, 25'	B	A	20A 125V	25 FT.	WHITE	23.4 LB [10.6KG]
HBL45123R20M1	REEL W/ (1) DPLX PLATE, COVER, 45'	E	D	20A 125V	45 FT.	WHITE	26.5 LB [12.0KG]
HBL45123R20M1	REEL W/ (1) DPLX PLATE, COVER, 35'	E	D	20A 125V	35 FT.	WHITE	24.9 LB [11.3KG]
HBL45123R20M1	REEL W/ (1) DPLX PLATE, COVER, 25'	E	D	20A 125V	25 FT.	WHITE	23.4 LB [10.6KG]
HBL45123R20	REEL W/ (2) DPLX PLATE, COVER, 45'	B	C	20A 125V	45 FT.	WHITE	26.5 LB [12.0KG]
HBL45123R20	REEL W/ (2) DPLX PLATE, COVER, 35'	B	C	20A 125V	35 FT.	WHITE	24.9 LB [11.3KG]
HBL45123R20	REEL W/ (2) DPLX PLATE, COVER, 25'	B	C	20A 125V	25 FT.	WHITE	23.4 LB [10.6KG]
HBL45123R20M1	REEL W/ (2) DPLX PLATE, COVER, 45'	E	F	20A 125V	45 FT.	WHITE	26.5 LB [12.0KG]
HBL45123R20M1	REEL W/ (2) DPLX PLATE, COVER, 35'	E	F	20A 125V	35 FT.	WHITE	24.9 LB [11.3KG]
HBL45123R20M1	REEL W/ (2) DPLX PLATE, COVER, 25'	E	F	20A 125V	25 FT.	WHITE	23.4 LB [10.6KG]
HBL45123R20Y	REEL W/ (1) DPLX PLATE, COVER, 45'	B	A	20A 125V	45 FT.	YELLOW	26.5 LB [12.0KG]
HBL45123R20Y	REEL W/ (1) DPLX PLATE, COVER, 35'	B	A	20A 125V	35 FT.	YELLOW	24.9 LB [11.3KG]
HBL45123R20Y	REEL W/ (1) DPLX PLATE, COVER, 25'	B	A	20A 125V	25 FT.	YELLOW	23.4 LB [10.6KG]
HBL45123R20M1Y	REEL W/ (1) DPLX PLATE, COVER, 45'	E	D	20A 125V	45 FT.	YELLOW	26.5 LB [12.0KG]
HBL45123R20M1Y	REEL W/ (1) DPLX PLATE, COVER, 35'	E	D	20A 125V	35 FT.	YELLOW	24.9 LB [11.3KG]
HBL45123R20M1Y	REEL W/ (1) DPLX PLATE, COVER, 25'	E	D	20A 125V	25 FT.	YELLOW	23.4 LB [10.6KG]
HBL45123R20Y	REEL W/ (2) DPLX PLATE, COVER, 45'	B	C	20A 125V	45 FT.	YELLOW	26.5 LB [12.0KG]
HBL45123R20Y	REEL W/ (2) DPLX PLATE, COVER, 35'	B	C	20A 125V	35 FT.	YELLOW	24.9 LB [11.3KG]
HBL45123R20Y	REEL W/ (2) DPLX PLATE, COVER, 25'	B	C	20A 125V	25 FT.	YELLOW	23.4 LB [10.6KG]
HBL45123R20M1Y	REEL W/ (2) DPLX PLATE, COVER, 45'	E	F	20A 125V	45 FT.	YELLOW	26.5 LB [12.0KG]
HBL45123R20M1Y	REEL W/ (2) DPLX PLATE, COVER, 35'	E	F	20A 125V	35 FT.	YELLOW	24.9 LB [11.3KG]
HBL45123R20M1Y	REEL W/ (2) DPLX PLATE, COVER, 25'	E	F	20A 125V	25 FT.	YELLOW	23.4 LB [10.6KG]

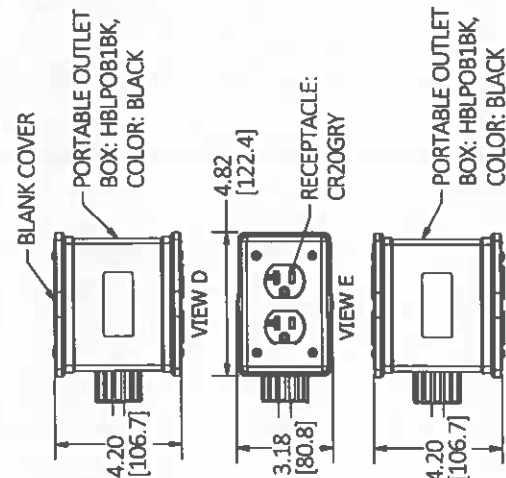

CAGE CODE 746515

THE DESIGN AND DIMENSIONS OF THE PRODUCT SHOWN ON THIS DRAWING ARE SUBJECT TO CHANGE WITHOUT NOTICE. DIMENSIONS ARE IN INCHES [mm].

REEL WITH PORTABLE OUTLET BOX & 20A DUPLEX RCPT, UL TYPE 1



WIRING DEVICE-KELPERS HUBBELL INCORPORATED SHELTON, CT

DR. BY D. U. SCALE NONE DATE 8/6/2018

CHK. BY DATE 8/6/2018



2110 NORTH FARES AVE
EVANSVILLE IN 47711-3946
Phone: 812-434-4300
Fax: 812-424-7701

To: STATE ELECTRIC COMPANY, INC
586 E PRINCETON ST
CROFTON KY 42217-8183
Attn: Jeff Embry
Phone: 270-424-8242
Email: mcrick@stateelectricity.com
Fax: 270-424-1094

Date: 10/08/2025
Project Name: HOPKINSVILLE-CHRISTIAN CO ACADEMY PR 51
GB Quote #: 2000782694
Purchase Order Nbr:
Release Nbr:
Additional Ref#:
Revision Nbr:
Valid From: 10/08/2025
Valid To: 11/07/2025
Contact: Owen Fritch
Email: owen.fritch@graybar.com

Proposal

We appreciate your request and take pleasure in responding as follows

Notes:

Item	Quantity	Supplier	Catalog Nbr	Description	Price	Unit	Ext.Price
100	5	HUBBELL	HBLI45123R22 0	WHITE INDUSTRIAL REEL YELLOW PORT OUTLET	\$909.94	1	\$4,549.70
GB Part#:26405194							
200	10	WIREMOLD	4FFATC15BK	4 IN FURNITURE FEED FULLY ASSEMBLED- BL	\$296.63	1	\$2,966.30
GB Part#:25698636							

Total in USD (Tax not included): \$7,516.00

This equipment and associated installation charges may be financed for a low monthly payment through Graybar Financial Services (subject to credit approval). For more information call 1-800-241-7408 to speak with a leasing specialist.

Subject to the standard terms and conditions set forth in this document. Unless otherwise noted, freight terms are F.O.B. shipping point prepaid and bill. Unless noted the estimated ship date will be determined at the time of order placement.

To: STATE ELECTRIC COMPANY, INC
586 E PRINCETON ST
CROFTON KY 42217-8183
Attn: Jeff Embry

Date: 10/08/2025
Project Name: HOPKINSVILLE-CHRISTIAN CO ACADEMY PR 5
GB Quote #: 2000782694

Proposal

We appreciate your request and take pleasure in responding as follows

Item	Quantity	Supplier	Catalog Nbr	Description	Price	Unit	Ext.Price
------	----------	----------	-------------	-------------	-------	------	-----------

GRAYBAR ELECTRIC COMPANY, INC.

TERMS AND CONDITIONS OF SALE

1.ACCEPTANCE OF ORDER; TERMINATION - Acceptance of any order is subject to credit approval and acceptance of order by Graybar Electric Company, Inc. ("Graybar") and, when applicable, Graybar's suppliers. If credit of the buyer of the goods or services ("Buyer") becomes unsatisfactory to Graybar, Graybar reserves the right to terminate upon notice to Buyer and without liability of Graybar.

2.GENERAL PROVISIONS - All typographical or clerical errors made by Graybar in any quotation, acknowledgment or publication are subject to correction. This agreement shall be governed by the laws of the State of Missouri applicable to contracts to be formed and fully performed within the State of Missouri, without giving effect to the choice or conflicts of law provisions thereof. All suits arising from or concerning this agreement shall be filed in the Circuit Court of St. Louis County, Missouri, or the United States District Court for the Eastern District of Missouri, and no other place unless otherwise determined in Graybar's sole discretion. Buyer hereby irrevocably consents to the jurisdiction of such court or courts and agrees to appear in any such action upon written notice thereof.

3.MODIFICATION OF TERMS AND CONDITIONS - These terms and conditions, and any associated statement of work, supersede all other communications, negotiations, and prior oral or written statements regarding the subject matter of these terms and conditions. No change, modification, rescission, discharge, abandonment, or waiver of these terms and conditions shall be binding upon Graybar unless made in writing and signed on its behalf by a duly authorized representative of Graybar. No conditions, usage of trade, course of dealing or performance, understanding or agreement, purporting to modify, vary, explain, or supplement these terms and conditions shall be binding unless hereafter made in writing and signed by the party to be bound. Any proposed modifications or additional terms are specifically rejected and deemed a material alteration hereof. If this document shall be deemed an acceptance of a prior offer by Buyer, such acceptance is expressly conditional upon Buyer's assent to any additional or different terms set forth herein.

4.PRICES AND SHIPMENTS - Prices for goods shall be those in effect at time of shipment, which shall be made F.O.B. shipping point, prepaid and bill. Delivery dates are subject to change and prices may increase between the time that a quote is given or an order is placed and the time of shipment. Buyer acknowledges and accepts this risk and agrees to pay the price of goods that is in effect at time of shipment in order to account for any price increases between the date of quote or order and the date of shipment. Unless otherwise indicated in the applicable quotation or statement of work, prices for services shall be those in effect at the time of completion. The contract price for goods and/or services shall be increased by the amount of any applicable tariff, excise, fee, assessment, levy, charge or duty of any kind whatsoever, imposed, assessed or collected by any governmental body, whether or not reflected in the costs charged to Graybar, and Graybar may increase its cost for goods and/or services appropriately to take into account such increases in Graybar's costs.

5.REELS - When Graybar ships returnable reels, a reel deposit may be included in the invoice. The Buyer should contact the nearest Graybar service location to return reels.

6.RETURN OF GOODS - Credit may be allowed for goods returned with prior approval. A deduction may be made from credits issued to cover cost of handling and restocking fees charged by the manufacturers of the goods. Returns will not be accepted for services or any material which has been modified at the request of or by Buyer. In addition, no custom orders may be returned, and goods must be in original packaging.

7.TAXES - Prices shown do not include sales or other taxes imposed on the sale of goods or services. Taxes now or hereafter imposed upon sales, shipments or services will be added to the purchase price. Buyer agrees to reimburse Graybar for any such tax or provide Graybar with acceptable tax exemption certificate.

8.PAYMENT TERMS - Payment terms shall be as stated on Graybar's invoice or as otherwise mutually agreed. As a condition of the sales agreement, a monthly service charge of the lesser of one and one-half percent (1.5%) or the maximum permitted by law may be added to all accounts not paid by net due date. Visa, MasterCard, American Express, and Discover credit cards are accepted at point of purchase only.

9.DELAY IN DELIVERY - Graybar is not to be accountable for delays in delivery occasioned by acts of God, failure of its suppliers to ship or deliver on time, or other circumstances beyond Graybar's reasonable control, including, but not limited to, sourcing, shipment or delivery issues caused by, related to, or resulting from COVID-19 or other similar national or global health situations. Factory shipment or delivery dates are the best estimates of our suppliers, and in no case shall Graybar be liable for any consequential or special damages arising from any delay in shipment or delivery.

10.CANCELLATION; CHANGES FOR SERVICES - Buyer may cancel or make changes to a statement of work up to five (5) business days prior to commencement of the work. All changes and cancellations after such date are subject to Graybar's prior written approval in Graybar's sole and absolute discretion. Buyer shall pay to Graybar amounts necessary to cover cancellation, restocking fees and other charges applicable to the cancelled goods or services including those incurred or committed to by Graybar.

11.SOFTWARE AND FIRMWARE - Graybar or the applicable third-party owner will retain all rights of ownership and title in its own intellectual property, including all copyrights relating to firmware and software and all copies of such firmware and software. Buyer acknowledges that all software is governed by terms expressly granted in the applicable agreement provided by such third-party owner or licensor and agrees to comply with any such terms and conditions in connection with the use or resale of such software. Graybar provides the software "AS IS" WITH ALL FAULTS, and the only warranties provided for software, if any, are provided by the third-party owner or licensor of such software. Although Graybar may collect fees relating to such software, the end user's agreement is with the third-party owner or licensor, and Buyer holds Graybar harmless from and against any claims arising out of or related to such firmware or software.

12.LIMITED WARRANTIES - Graybar warrants that all goods sold are free of any security interest and will make available to Buyer all transferable warranties (including without limitation warranties with respect to intellectual property infringement) made to Graybar by the manufacturer of the goods. Buyer acknowledges that the performance of any service which alters the manufacturer provided goods, as indicated in the statement of work, may void the manufacturer's warranty. Graybar shall use the same care and skill a similarly situated provider of like services would exercise following commonly accepted industry practices in the performance of its duties under this agreement. GRAYBAR MAKES NO OTHER EXPRESS OR IMPLIED WARRANTIES, AND SPECIFICALLY DISCLAIMS ALL IMPLIED WARRANTIES INCLUDING BUT NOT LIMITED TO THE IMPLIED WARRANTIES OF MERCHANTABILITY AND FITNESS FOR PURPOSE. UNLESS OTHERWISE AGREED IN WRITING BY AN AUTHORIZED REPRESENTATIVE OF GRAYBAR, PRODUCTS SOLD HEREUNDER ARE NOT INTENDED FOR USE IN OR IN CONNECTION WITH (1) ANY SAFETY APPLICATION OR THE CONTAINMENT AREA OF A NUCLEAR FACILITY, OR (2) IN A HEALTHCARE APPLICATION, WHERE THE GOODS HAVE POTENTIAL FOR DIRECT PATIENT CONTACT OR WHERE A SIX (6) FOOT CLEARANCE FROM A PATIENT CANNOT BE MAINTAINED AT ALL TIMES.

13.LIMITATION OF LIABILITY - Buyer's remedies under this agreement are subject to any limitations contained in manufacturer's terms and conditions to Graybar, a copy of which will be furnished upon written request. Furthermore, Graybar's liability shall be limited to either repair or replacement of the goods, re-performance of the services, or refund of the purchase price, all at Graybar's option, and IN NO CASE SHALL GRAYBAR BE LIABLE FOR INCIDENTAL, SPECIAL, OR CONSEQUENTIAL DAMAGES. In addition, claims for shortages, other than loss in transit, must be made in writing not more than five (5) days after receipt of shipment. Unless otherwise agreed in the applicable statement of work, acceptance of services will occur not more than five (5) days after completion of performance.

14.WAIVER - The failure of Graybar to insist upon the performance of any of the terms or conditions of this agreement or to exercise any right hereunder shall not be deemed to be a waiver of such terms, conditions, or rights in the future, nor shall it be deemed to be a waiver of any other term, condition, or right under this agreement.

15.ASSIGNMENT - Buyer shall not assign its rights or delegate its duties hereunder or any interest herein without the prior written consent of Graybar, and any such assignment, without such consent, shall be void.

16.CERTIFICATION - Graybar hereby certifies that these goods were produced in compliance with all applicable requirements of Sections 6, 7, and 12 of the Fair Labor Standards Act, as amended, and of regulations and orders of the United States Department of Labor issued under Section 14 thereof. This agreement is subject to Executive Order 11246, as amended, the Rehabilitation Act of 1973, as amended, the Vietnam Veterans' Readjustment Assistance Act of 1974, as amended, E.O. 13496, 29 CFR Part 471, Appendix A to Subpart A, and the corresponding regulations, to the extent required by law. 41 CFR 60-1.4, 60-741.5, and 60-250.5 are incorporated herein by reference, to the extent legally required.

17.FOREIGN CORRUPT PRACTICES ACT - Buyer shall comply with applicable laws and regulations relating to anti-corruption, including, without limitation, (i) the United States Foreign Corrupt Practices Act (FCPA) (15 U.S.C. §§78dd-1, et. seq.) irrespective of the place of performance, and (ii) laws and regulations implementing the Organization for Economic Cooperation and Development's Convention on Combating Bribery of Foreign Public Officials in International Business Transactions, the U.N. Convention Against Corruption, and the Inter-American Convention Against Corruption in Buyer's country or any country where performance of this agreement or delivery of goods will occur.

18.EXPORTING - Buyer acknowledges that this order and the performance thereof are subject to compliance with any and all applicable United States laws, regulations, or orders. Buyer agrees to comply with all such laws, regulations, and orders, including, if applicable, all requirements of the International Traffic in Arms Regulations and/or the Export Administration Act, as may be amended. Buyer further agrees that if the export laws are applicable, it will not disclose or re-export any technical data received under this order to any countries for which the United States government requires an export license or other supporting documentation at the time of export or transfer, unless Buyer has obtained prior written authorization from the United States Office of Export Control or other authority responsible for such matters.

Signed: _____

Subject to the standard terms and conditions set forth in this document. Unless otherwise noted, freight terms are F.O.B. shipping point prepaid and bill. Unless noted the estimated ship date will be determined at the time of order placement.

FACPAC Contract Change Order

Supplemental Information Form (Ref# 63919)

Form Status: Saved

Tier 1 Project: Consolidated High School

BG Number: 22-104

Status: Active

District: Christian County (HB678) (115)

Phase: Project Initiation (View Checklist)

Contract: State Electric Co Inc. , 0260, Electrical

Type: CM Bid Package

Proposed

Change Order Number	17
Time Extension Required	No
Date Of Change Order	12/15/2025
Change Order Amount To Date	Increase

Construction Contingency

Calculations below are project wide. Remaining negative Construction Contingency may require the submission of a revised BG1.

Current Approved Amount	\$6,454,156.37
Net Approved COs	\$1,003,637.65
Remaining After Approved COs	\$5,450,518.72
Net All COs	\$1,173,407.17
Remaining After All COs	\$5,280,749.20

This Requested Change Order Amount \$11,707.99

+/-

Change In A/E Fee This Change Order

+/-

Change In CM Fee This Change Order \$0.00

+/-

Remaining Construction Contingency \$5,147,029.43

Balance

Contract Change Requested By Local Board of Education

Contract Change Reason Code Expansion of Scope

Change Order Description And Justification

Cost associated with electrical modifications, including cord reel and floor box, per PR #58 Area J & G modifications.

Cost Benefit To Owner

The cost of this change order has been reviewed and determined to be reasonable.

Contract unit prices have been utilized No
to support the cost associated with this

change order.

Detailed Cost Breakdown

Contract unit prices have not been utilized, provide a detailed cost breakdown which separates labor, material, profit and overhead.

Detail Item	Amount	Percent of Total
Labor	\$2,213.90	18.91%
Materials	\$7,966.96	68.05%
Profit and Overhead	\$1,527.13	13.04%
Bond Insurance		0.00%

Cost Breakdown Total:

\$11,707.99

Cost for this Change Order supported by an alternate bid or competitive price quote

Explain Why

Executed contract with contractor.

Change Order Supplemental Information Form Signature Page (Online Form Ref# 63919)

Architect

Date

Construction Manager

Date

Finance Officer

Date

Local Board of Education Designee

Date