

Proposal

Prepared by: Bluegrass Recreational Products

P.O. Box 3765

Louisville , KY 40201-3765

800-257-5993

fax: 502-585-5265 www.bluegrassrec.com

NO CHARGE

Date:						Propo:	sal number:
November 9, 2011						11091	11-1
	Proposal vali	d for 30 days	- '	-			
Proposal prepared for:							Terms:
Elizabethtown Indeper	ndent Schools		3 B		2-		net 30
Attn: Denise Morgan				*	102		
219 Helm Street							
Elizabethtown KY 427	01						
PH: 270-765-6146 FX							
		· ·		:			
Products and Services:				Unit Price:	Qty.:	E×	ct. Price:
		(P)			(3)		- T
LP587_40855597824							
PlayBuilder Structure fo	r ages 2-5 as shown (List; \$35576.00),	Delivered	\$38,332.86	1		\$38,332.86
and Installed							
				2		- 3	
							12
Discounting as per Ken	tucky State Price Co	ntract					

		Total:		\$38,332.86		
Notes:			7-			
			Payment is due within 30 days after receipt of product. Past due amounts will incur finance charges.			
Company Signature: _	Steve Mortan	<u>.</u>	Acceptance:	 te:		

Freight NO CHARGE

**Free Freight as per Little Tikes Fall Sales Promo. Order must be placed


by 11/15/11 to receive free freight**

THIS PLAYGROUND WILL ACCOMODATE 35 CHILDREN

NOTES

Scale*: 1/8"=1'

- 1.The Americans with Disabilities
 Act (ADA) may require that you
 make your park and/or playground
 accessible when viewed in its
 entirety. Please consult your
 legal counsel to determine if the
 ADA applies to you.
- For playground equipment to be considered accessible, accessible surfacing must be utilized in applicable areas.
- 3.Although a particular playground design may not meet the proposed Access Board Regulations in regards to the appropriate number of ground level events, the actual playground may be in compliance when considering existing play components.
- 4.All deck heights are measured from top of ground cover.
- 5.Fall absorbing ground cover is required under and around all play equipment.
- 6.The minimum recommended fall zone around the entire playstructure is shown. This zone is to be free of all tripping or collision hazards (i.e. roots, rocks, border material, etc.).
- 7 Age appropriate label locations are marked with a double asterisk ** you make your park and/or playground accessible when viewed in its entirety. Please consult your legal counsel to determine if the ADA applies to you.
- 8.The requirement for a Play Builder installation is that the post can not be set prior to installing the decks.
- 9.All post lengths are identified by text showing the post lengths, i.e. 2210 or 87 represents a 2210mm or 87 inch post.
- 10.Elevated Play Activities Total: 12
 Accessible By Transfer: 10
- Accessible By Transfer: 10 (6 req)
 Accessible By Ramp: 0 (0 req)
 Ground Level Activity Type: 4 (3 req)
 Ground Level Activity Quantity: 5 (4 req)
- * Scale for reference only. Use dimensions as shown.

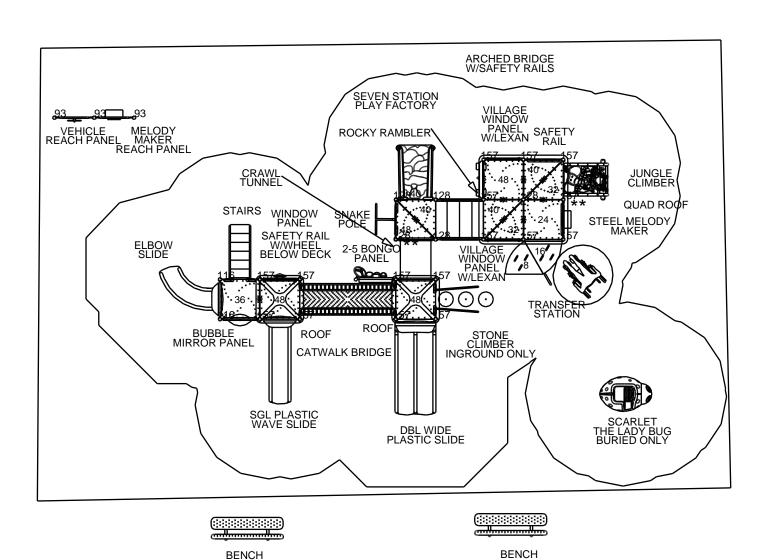



Playgrounds Fun & Easy!

Representative: Steve Norton Bluegrass Recreational 800-257-5993

Project:

E-Town Ind Schools

Project No.

LP587_40855597824_1

Drawn: 2011-11-09

Drawn By: Steve Norton

PlayArea:1
Product line:PlayBuilders
Age group:2-5
Post type:Galv. 11ga. / Plastic
Play Builder Accent Color:Tropical Yellow
Play Builder Post Color:Tropical Yellow
PB Panel/Crawl Tunnel Color:Blue
PB Roof/Table Color:Blue
PB Slide Color:Blue
PB Vinyl Clr:Brown
Legacy Paint Clr:Tan
Legancy Poly Clr:Blue
PB Village Panel Color:Blue
KB Climber Clr:Blue
Laminate Color:Blue/Yellow/Blu
Mount Option:Buried

Playground Layout Compliance:

- ✓ Final Access Board Regulations✓ CPSC Handbook for Public Safety
- ✓ ASTM F1487

This play equipment complies with the safety performance specifications of ASTM for children 2-5 years old. Not all equipment may be appropriate for all children. Supervision is required.

PlayPower LT Farmington, Inc.

One Iron Mountain Drive Farmington, Missouri 63640 Phone: 1-800-325-8828 Fax: 573-756-0319 www.ltcps.com

