


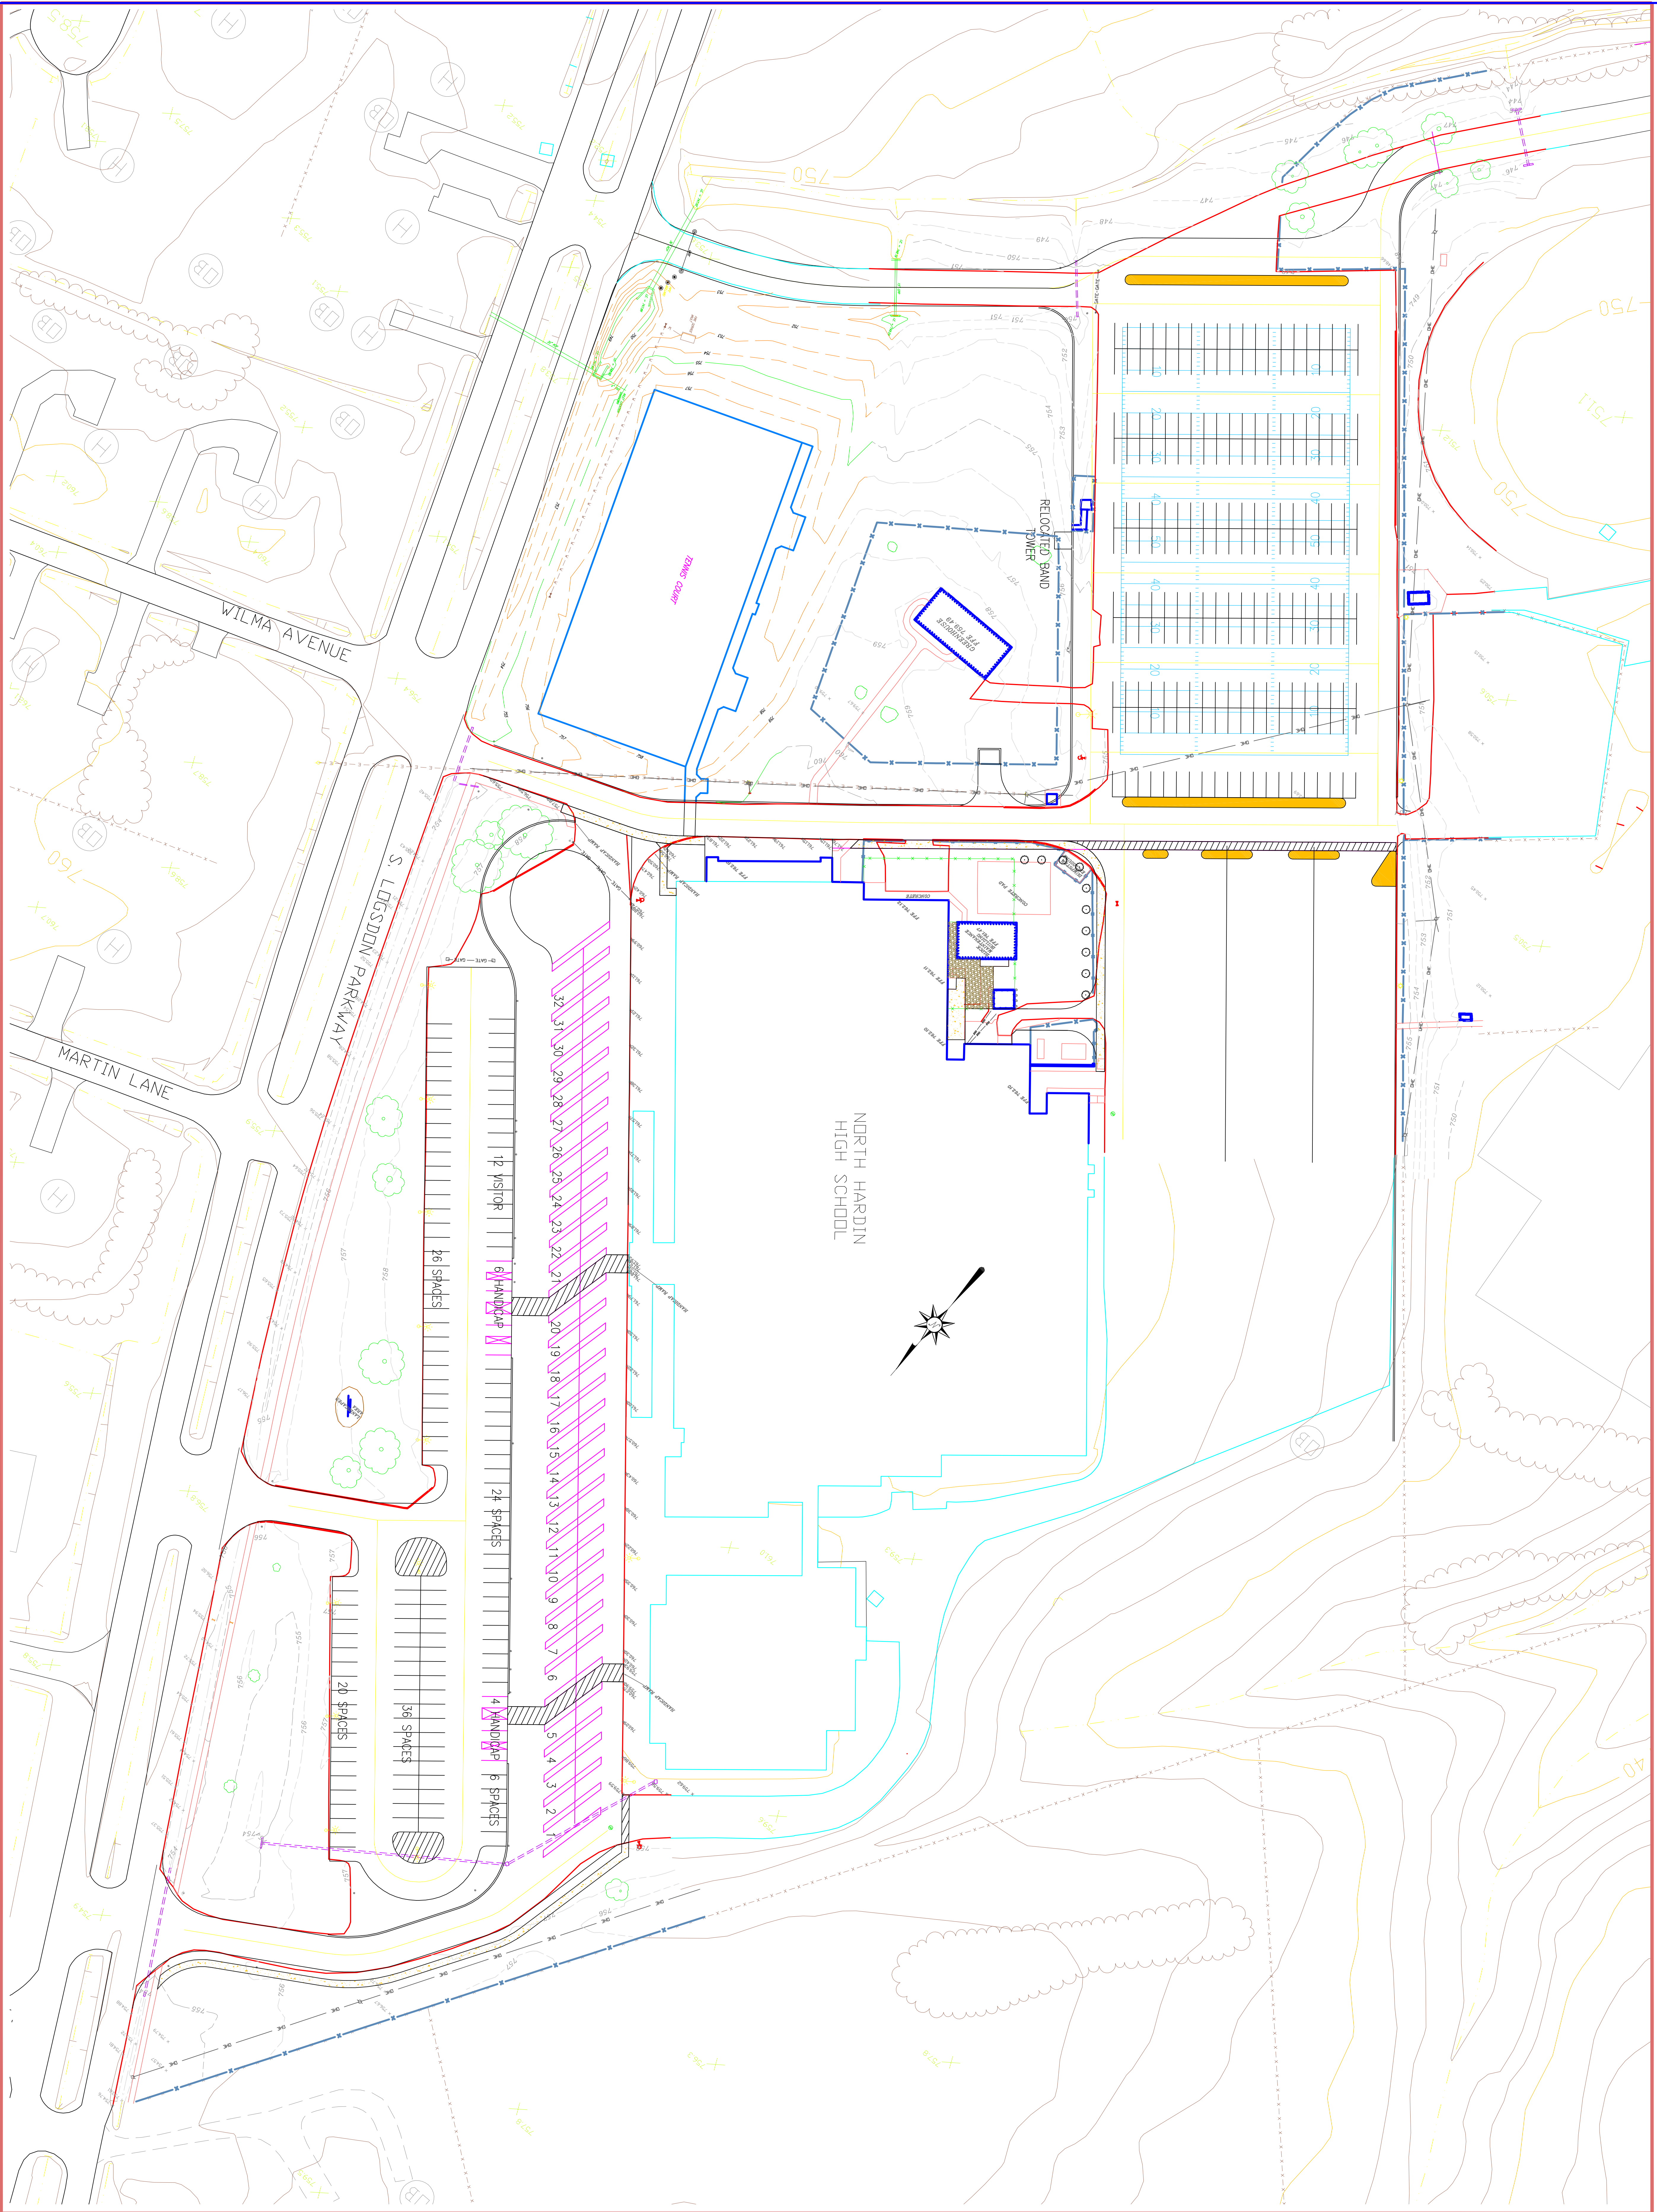


OF 1

C11

**NORTH HARDIN HIGH SCHOOL
2011 PARKING REVISIONS
HARDIN COUNTY BOARD
OF EDUCATION**
W.A. JENKINS ROAD
ELIZABETHTOWN, KENTUCKY 42701

CLIENT:
HARDIN COUNTY BOARD OF EDUCATION
65 W.A. JENKINS ROAD
ELIZABETHTOWN, KY. 42701
(270) 769-8800
P.O.C. GARY MILBY

ENGINEER / SURVEYOR:
ENGINEERING DESIGN GROUP, INC
315 SOUTH MULBERRY ST
P.O. BOX 2484
ELIZABETHTOWN, KY. 42702-2484
(270) 769-1436 (270)765-9908 FAX
MEILLINGS_EDG@WINDSTREAM.NET
-40' 0' 20' 40' 80' 160'
DATE: MARCH 22, 2012 SCALE: 1" = 40'

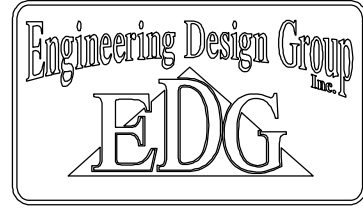

**BOUNDARY & TOPOGRAPHIC
SURVEY**