


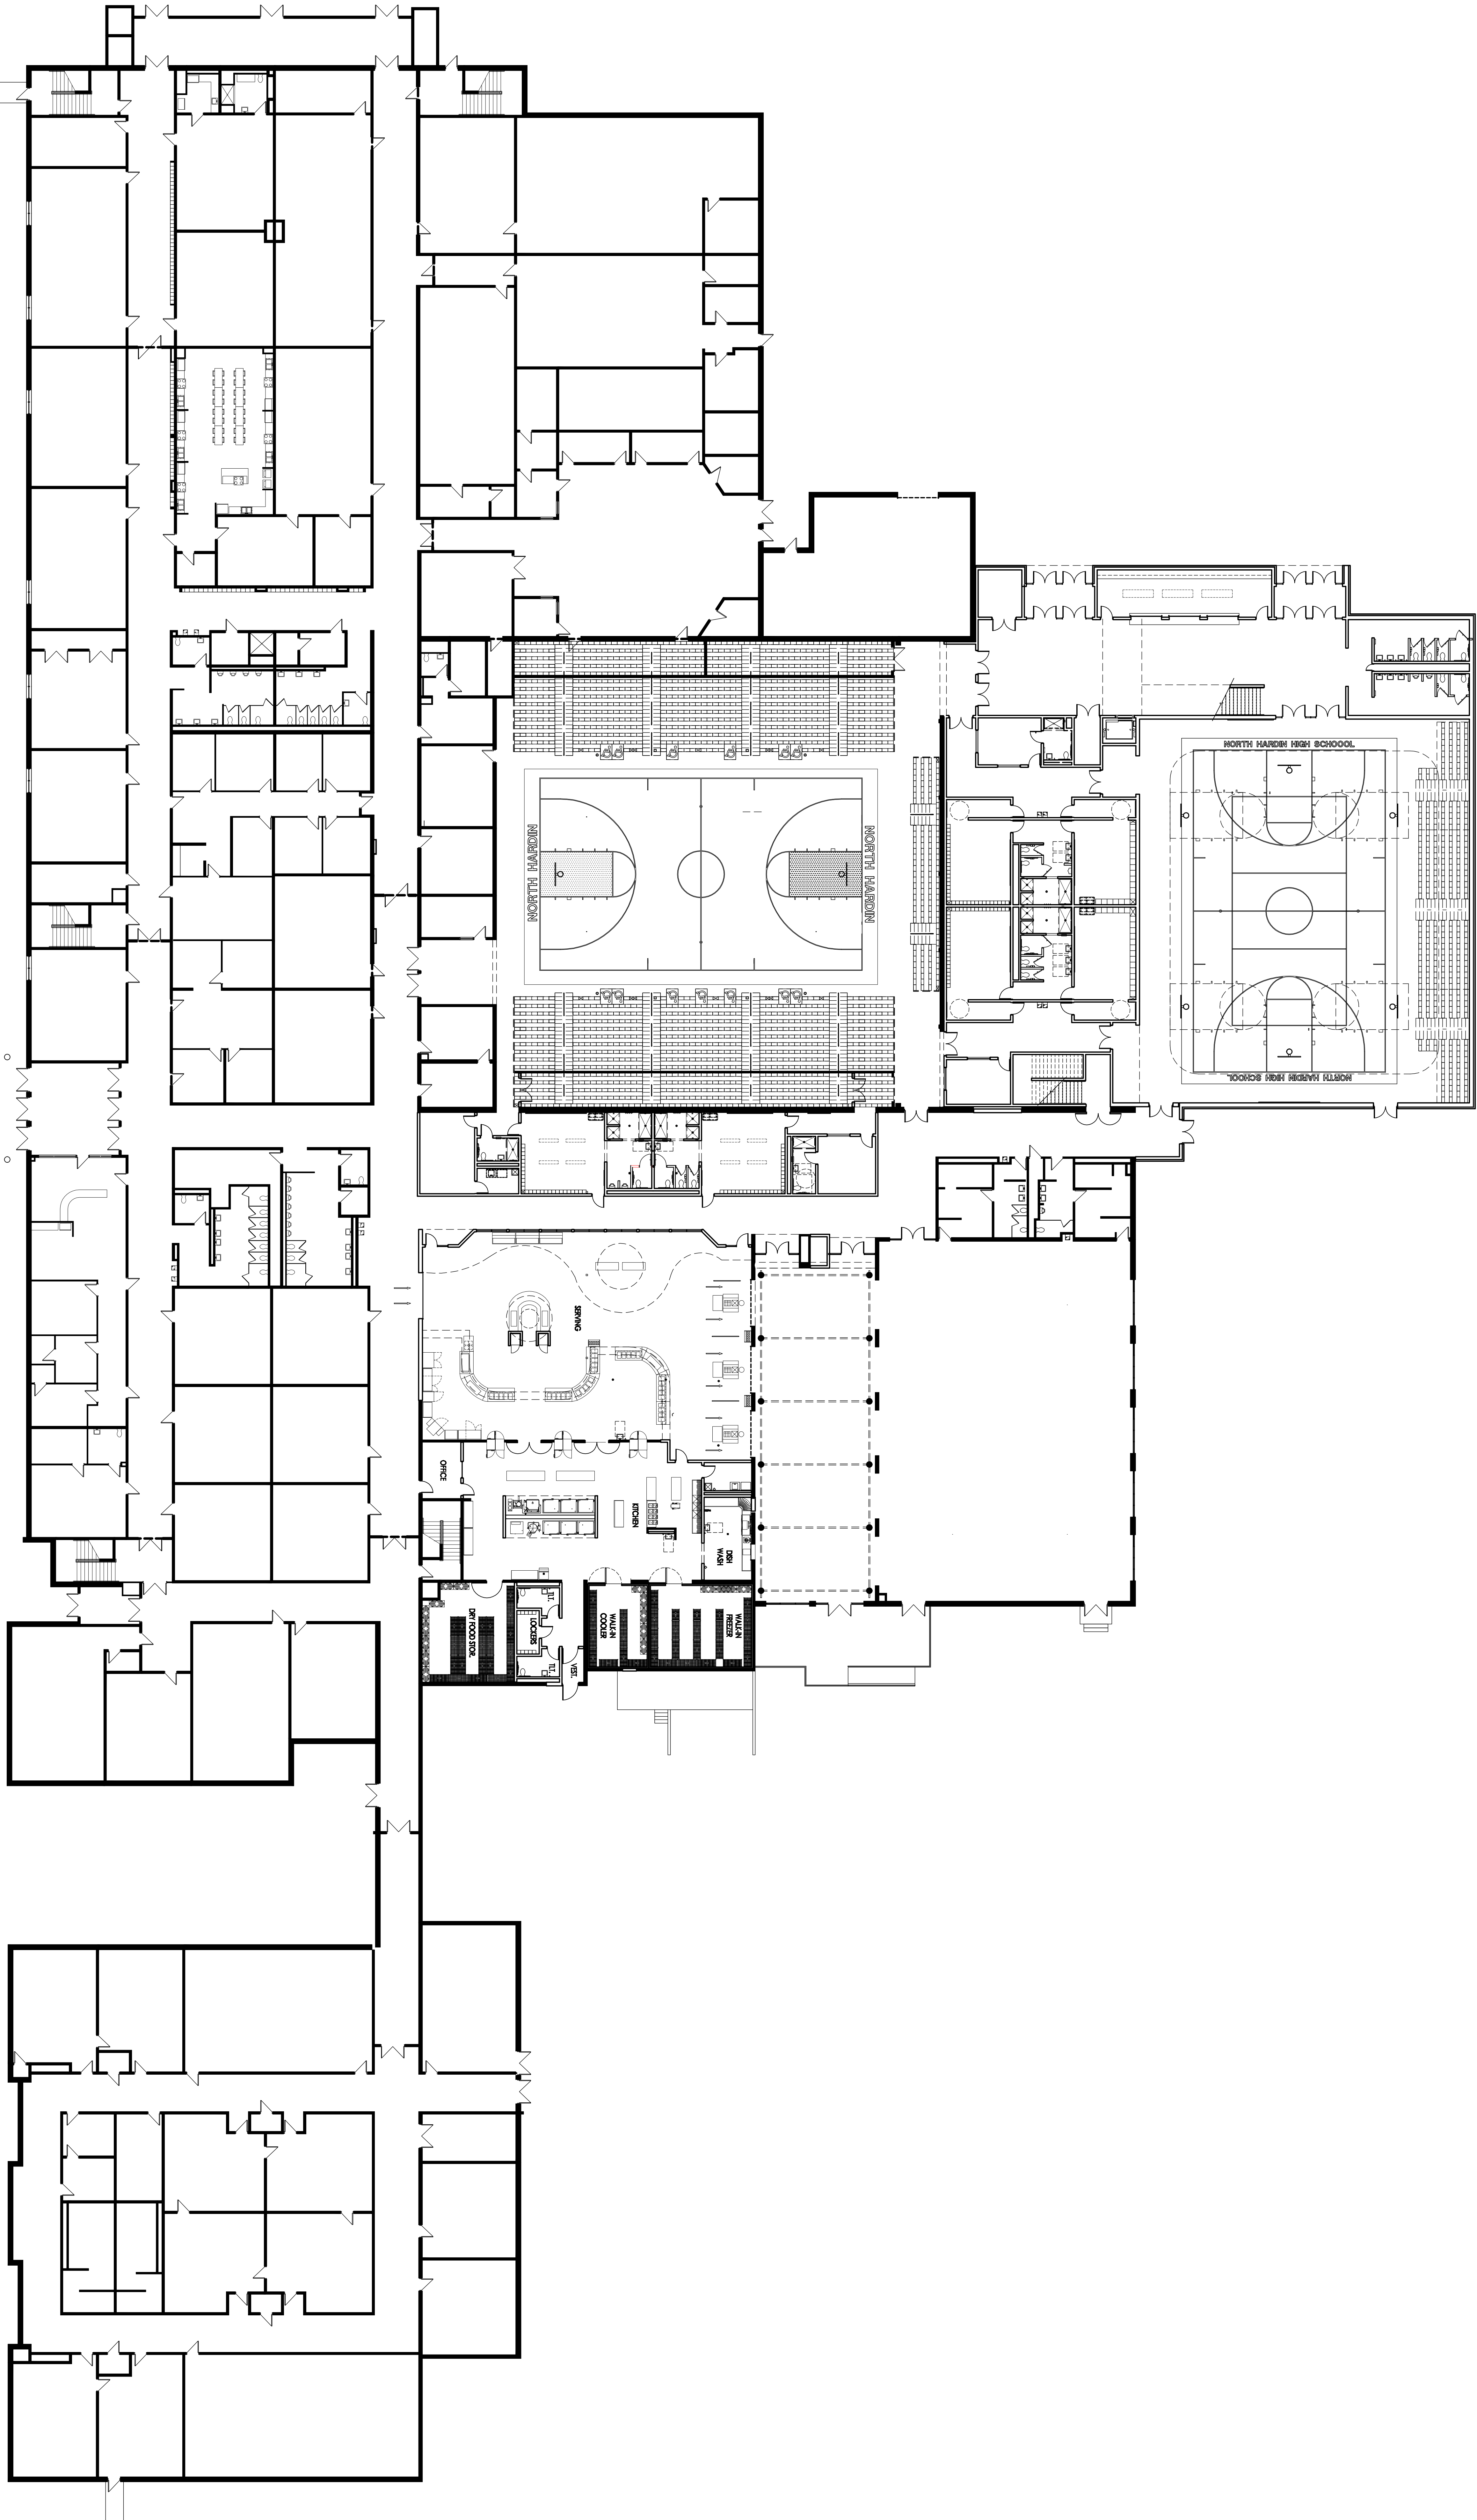

FIRST FLOOR SCHEMATIC PLAN

1/8" = 1'-0"