



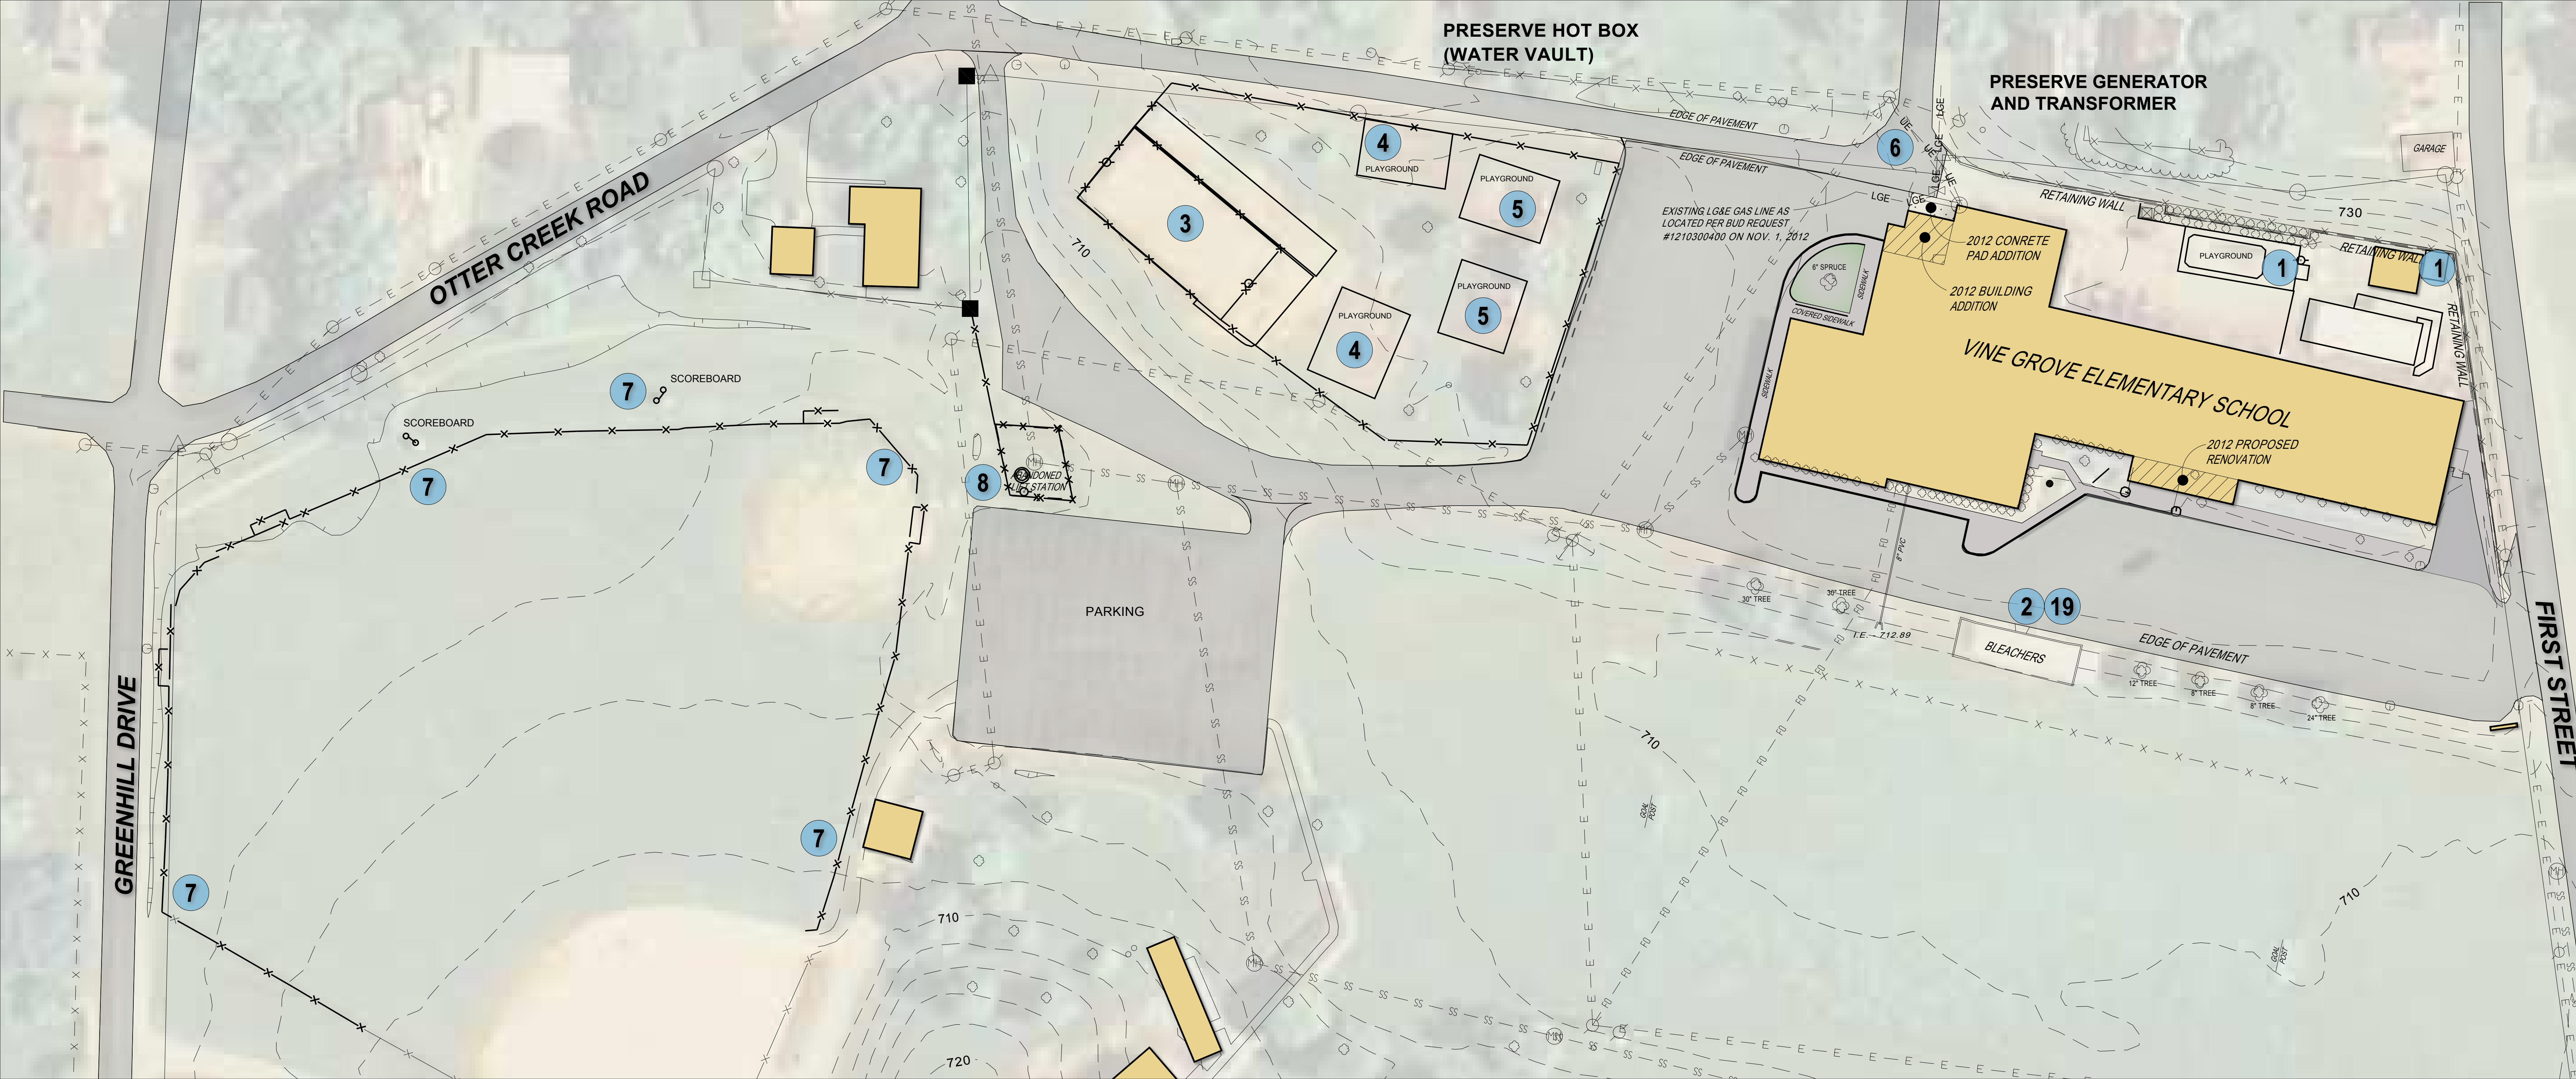

- SITE FEATURES LEGEND**
1. REMOVE EXISTING PRESCHOOL PLAYGROUND AND SMALL STORAGE BUILDING
 2. REPLACE BLEACHER RETAINING WALL
 3. REMOVE EXISTING BASKETBALL COURTS
 4. RELOCATE EXISTING SWINGS
 5. REMOVE REMAINING PLAYGROUND EQUIPMENT
 6. RELOCATE GAS LINE (BY LG&E AND OWNER)
 7. REMOVE EXISTING UNUSED SCOREBOARDS AND FENCE
 8. REMOVE ABANDONED SANITARY LIFT STATION

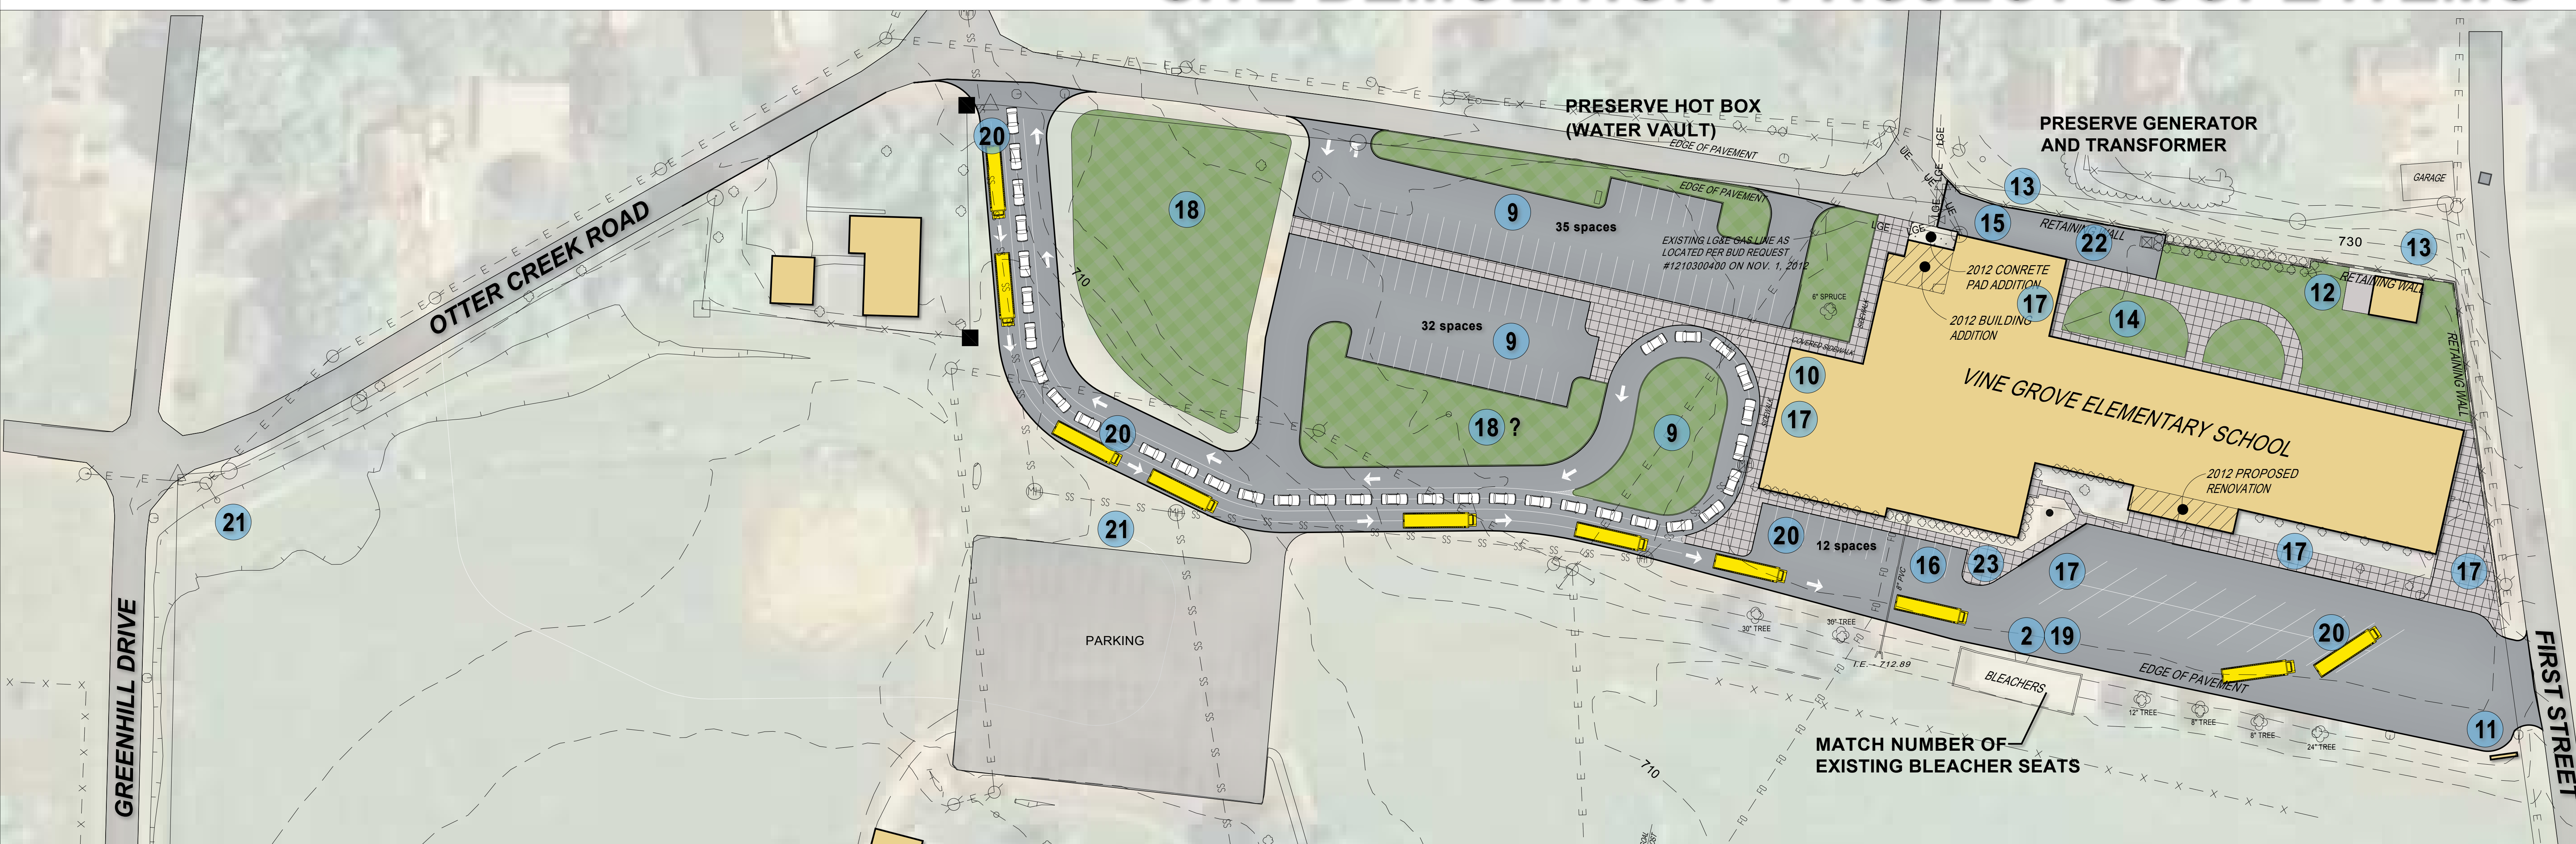

9. NEW GENERAL PARKING AREA AND PARENT LOOP
10. REMOVE AND REPLACE EXISTING SIDEWALK (ADA COMPLIANCE)
11. NEW SITE SIGN-DIGITAL MARQUEE
12. NEW CONCRETE RAMP TO EXISTING GARAGE
13. REPAIR EXISTING RETAINING WALL
14. FUTURE PRESCHOOL PLAYGROUND
15. REPLACE WATER LINE AND METER
16. REROUTE SANITARY SEWER
17. CONNECT DOWNSPOUTS AND IMPROVE STORM DRAINAGE SYSTEM
18. NEW PLAYGROUND (BY OWNER) AND RELOCATE SWINGS (BY CONTRACTOR)
19. REPLACE/RETROFIT BLEACHERS
20. ASPHALT OVERLAY
21. POTENTIAL DRY WELL
22. DUMPSTER/UTILITY ENCLOSURE
23. ADD ADA CURB CUT

SITE IMPROVEMENT - PROJECT SCOPE ITEMS

VINE GROVE ELEMENTARY SCHOOL
HARDIN COUNTY SCHOOLS

VINE GROVE, KENTUCKY

