



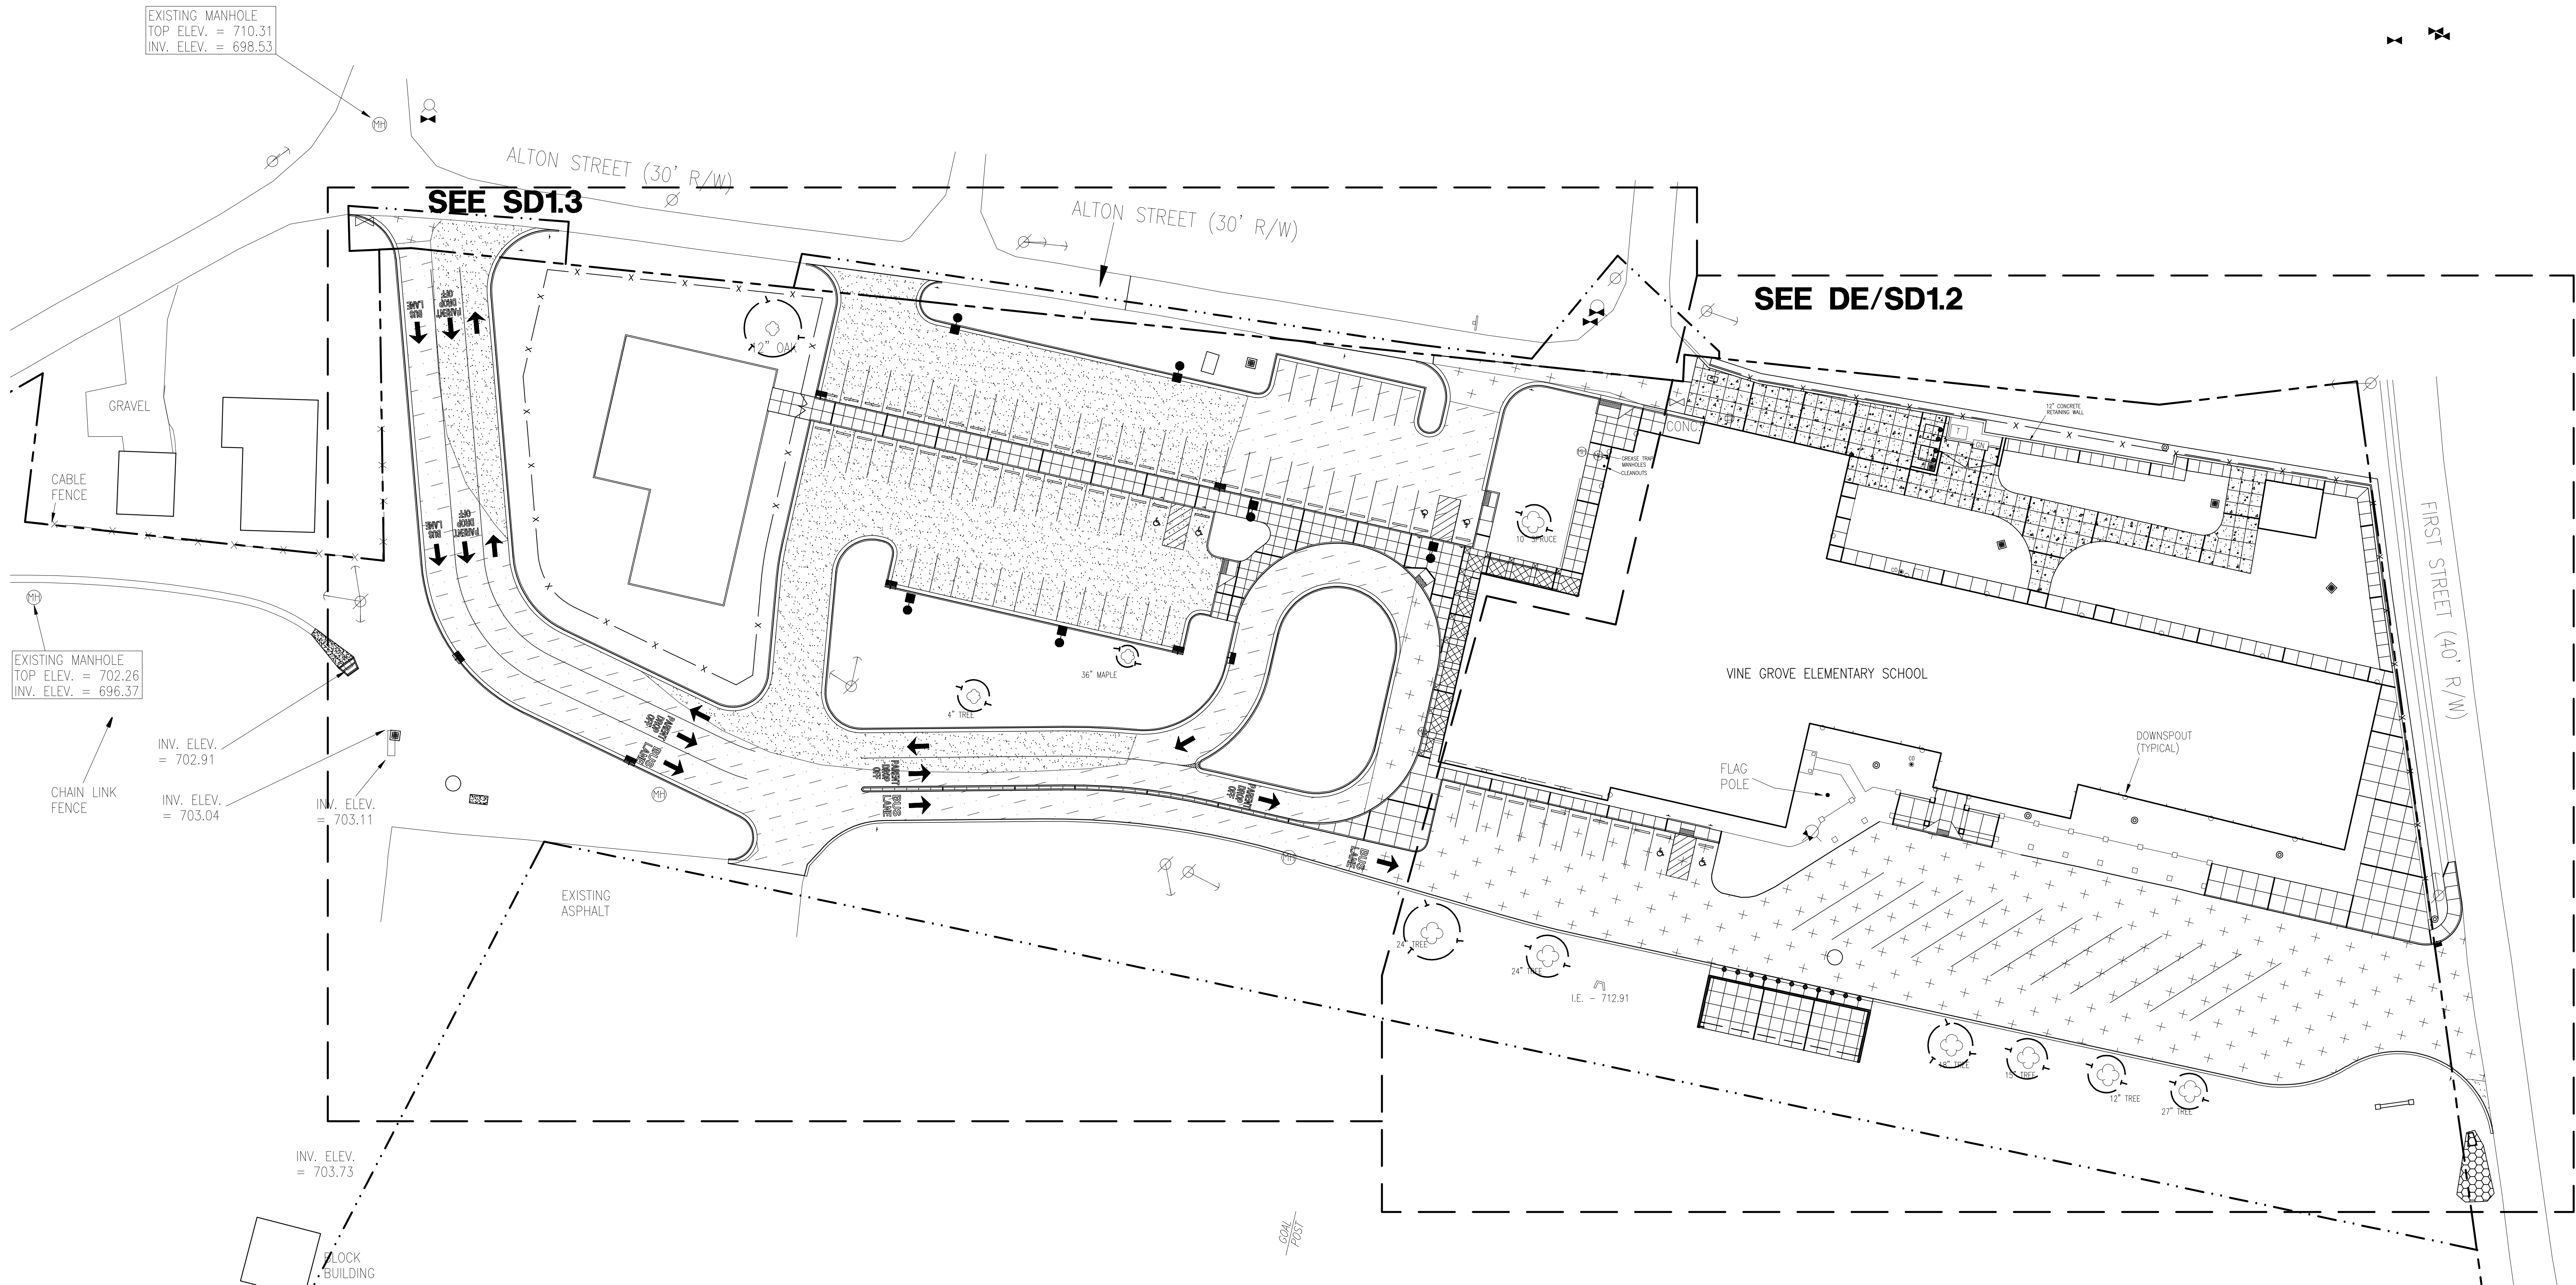

- LEGEND
- PROPERTY LINE (LIMITS OF CONSTRUCTION)
 - - - - - LIMITS OF CONSTRUCTION (WHEN OTHER THAN PROPERTY LINE)
 - T - TREE PROTECTION FENCE
REFER TO DETAIL A / DS1.1

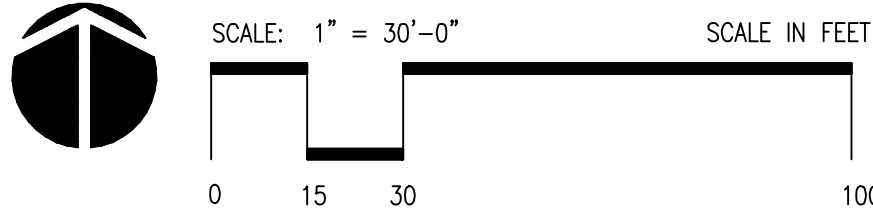

VINE GROVE ELEMENTARY
SITE RENOVATION
HARDIN COUNTY SCHOOLS

OVERALL SITE DEVELOPMENT PLAN

Sherman Carter Barnhart PSC
ARCHITECTURE • INTERIORS • LANDSCAPE ARCHITECTURE • ENGINEERING
2405 HARRODSBURG ROAD • LEXINGTON, KY 40504-3329 • PHONE: 859.224.1351 • FAX: 859.224.8446

JOB NO.	1292
DATE	2/4/2013
DRAWN	JCH
CHECKED	---
COPYRIGHT © 2013 SHERMAN / CARTER / BARNHART, PSC	

REVISIONS

SHEET
SD1.1