

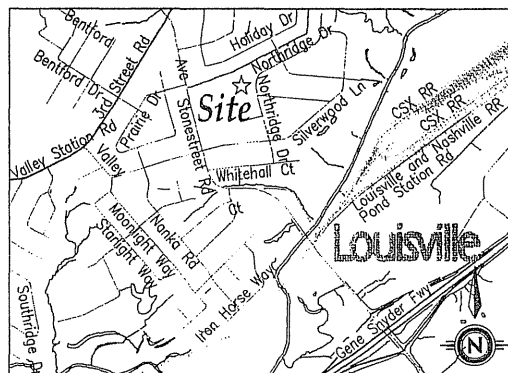


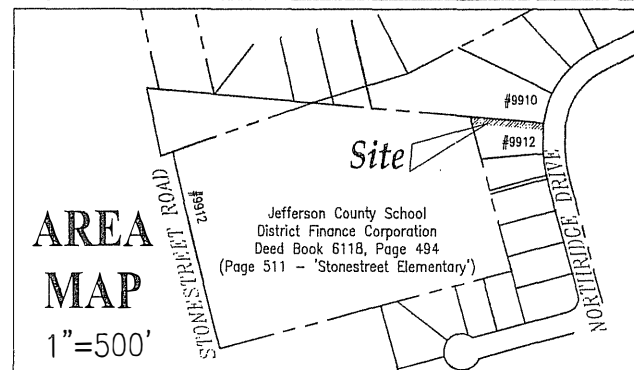

VICINITY MAP

SCALE: 1"=3,000'

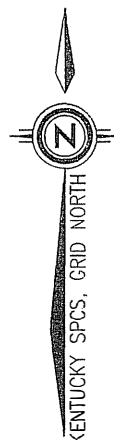


AREA MAP

1"=500'

Robert M & Brenda L Thompson
Tract 1 of
Deed Book 5995, Page 934
Lot 273 of
Plat Book 14, Page 94
#9910 Northridge Drive


Point of Beginning
KY State Plane
North Zone (NAD 83)
N:226,140.14
E:1,185,205.24

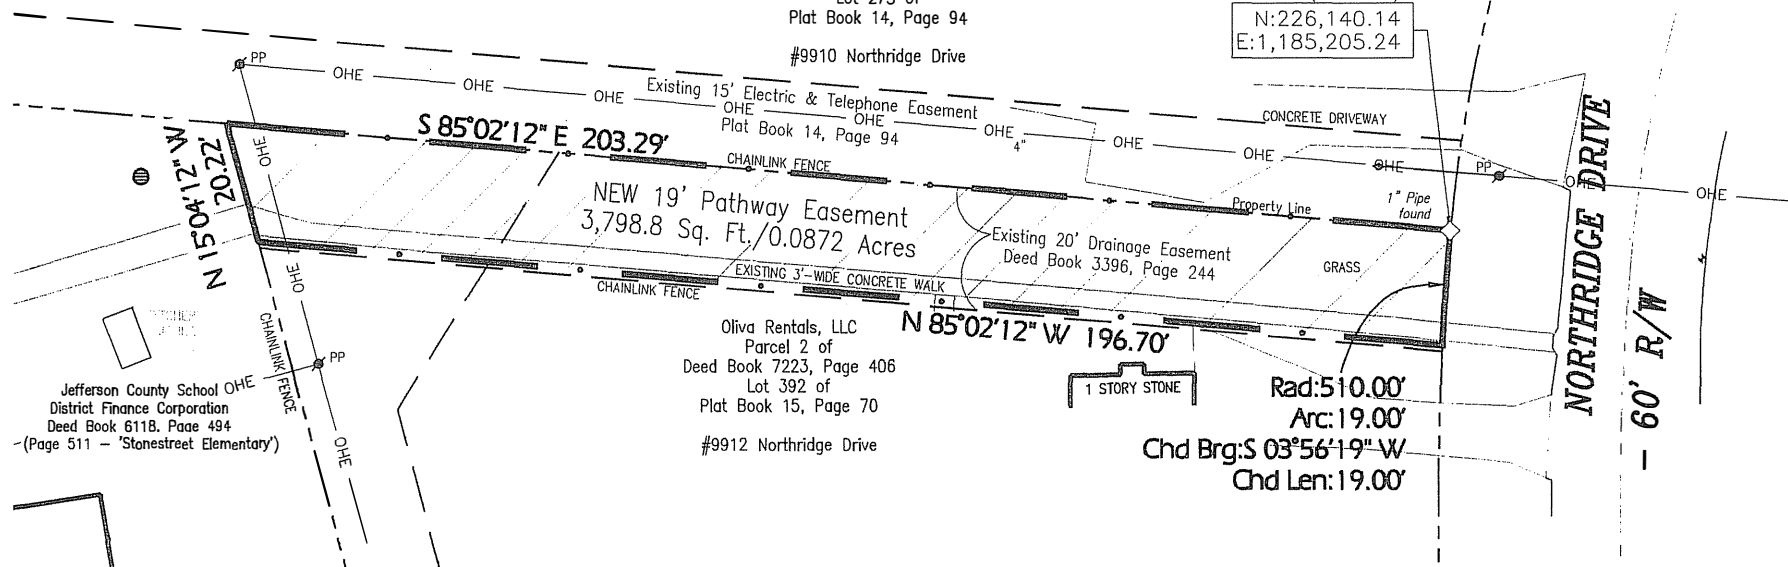

Jefferson County School
District Finance Corporation
Deed Book 6118, Page 494
(Page 511 - 'Stonestreet Elementary')


Oliva Rentals, LLC
Parcel 2 of
Deed Book 7223, Page 406
Lot 392 of
Plat Book 15, Page 70
#9912 Northridge Drive

Rad:510.00'
Arc:19.00'
Chd Brg:S 03°56'19" W
Chd Len:19.00'

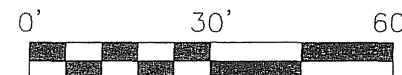

SCALE: 1" = 30'

EXHIBIT

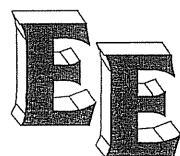

ENDRIS
engineering

771 ENTERPRISE DRIVE
LEXINGTON, KENTUCKY 40510

PATHWAY EASEMENT

SURVEY CONDUCTED: Nov. 29, 2012
DRAWN BY: J. Napora
CHECKED BY: K. Phillips
FILE: 2919 Stonestreet...Easement
JOB NUMBER: 2919