


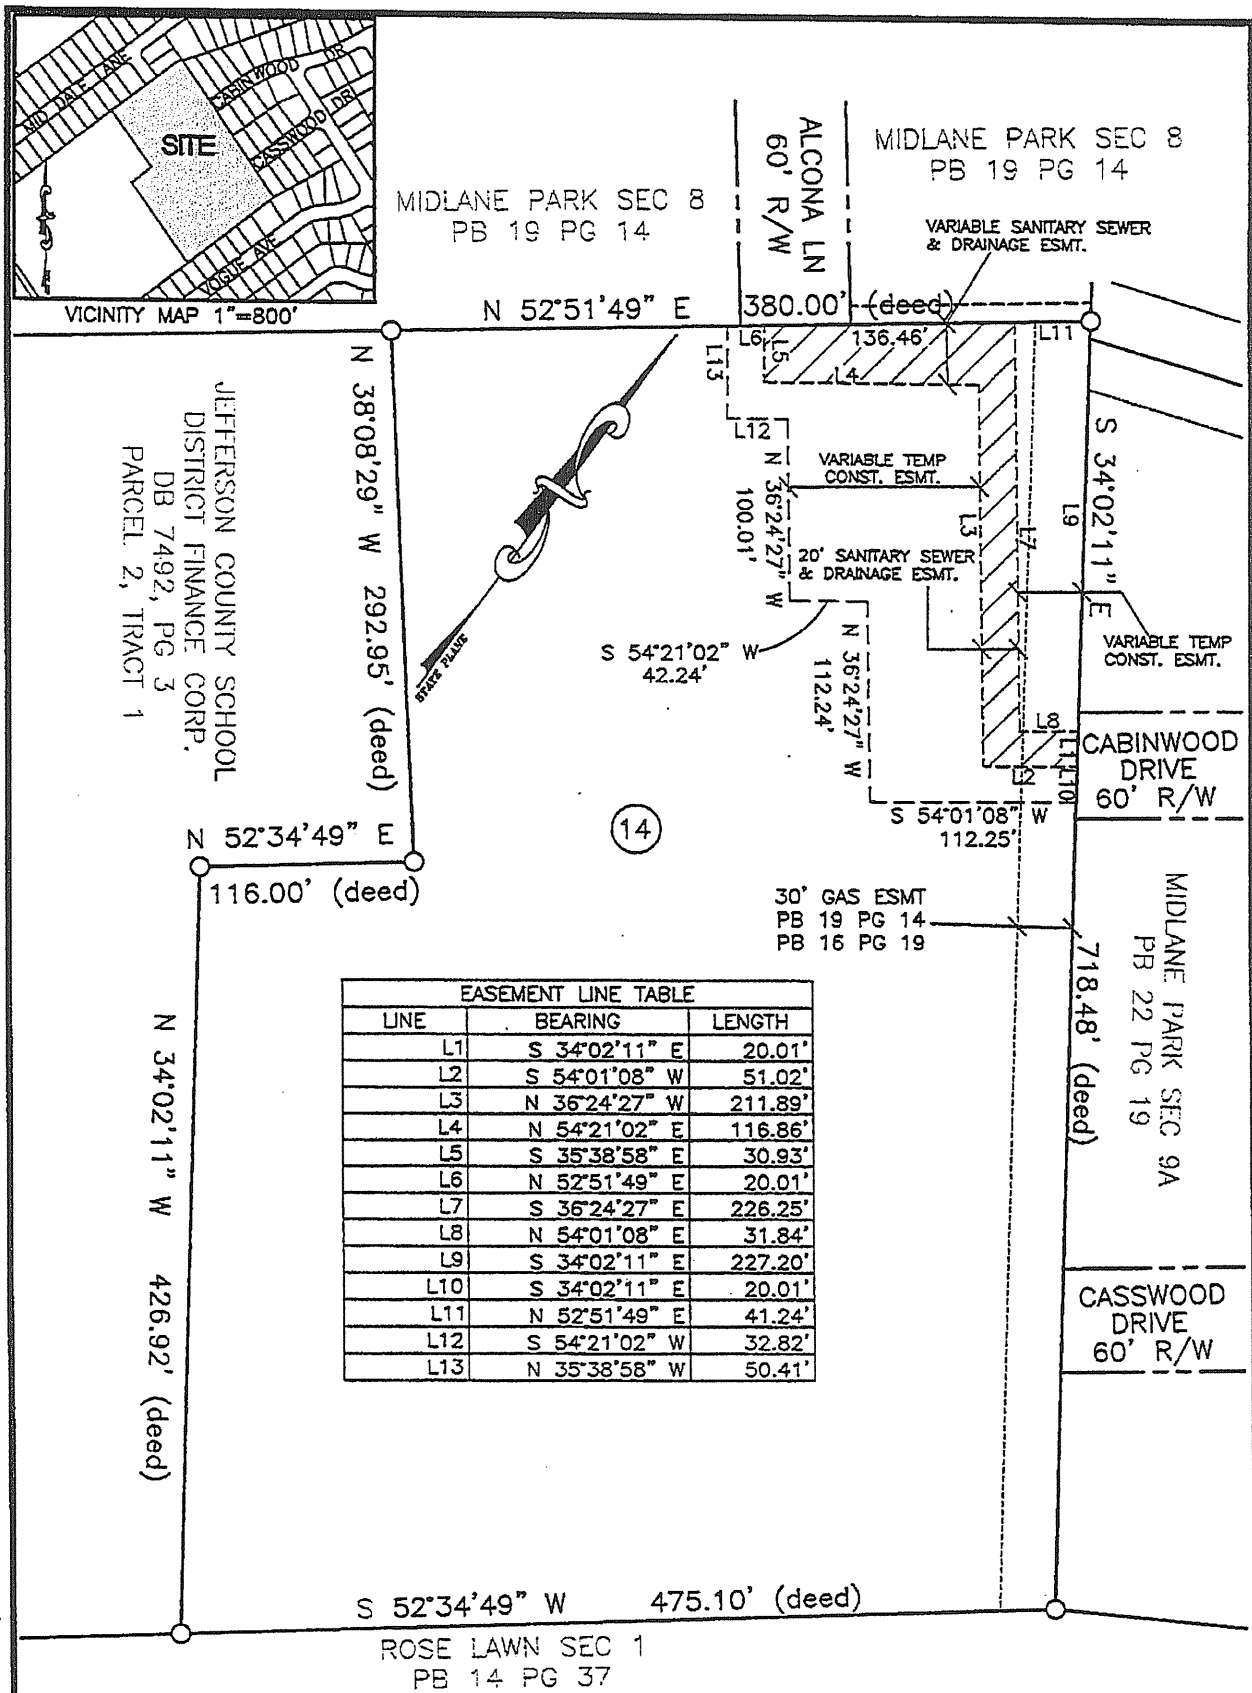

EASEMENT LINE TABLE		
LINE	BEARING	LENGTH
L1	S 34°02'11" E	20.01'
L2	S 54°01'08" W	51.02'
L3	N 36°24'27" W	211.89'
L4	N 54°21'02" E	116.86'
L5	S 35°38'58" E	30.93'
L6	N 52°51'49" E	20.01'
L7	S 36°24'27" E	226.25'
L8	N 54°01'08" E	31.84'
L9	S 34°02'11" E	227.20'
L10	S 34°02'11" E	20.01'
L11	N 52°51'49" E	41.24'
L12	S 54°21'02" W	32.82'
L13	N 35°38'58" W	50.41'

PERMANENT EASEMENT=9,333 SQ.FT.
TEMPORARY CONSTRUCTION EASEMENT = 30,027 SQ. FT.

The reference meridian used on this easement plat to determine the directions of survey lines is the rights of way of Alcona Lane and Cabinwood Road and are based on the NAD83/HARN First Order KY North Zone datum of the LOJIC Control Monument network.

STATE OF KENTUCKY
JAMES M. CHAMBLISS
3185
LICENSED PROFESSIONAL LAND SURVEYOR

0 100' 200'
SCALE= 1"=100'

I hereby certify this easement plat was made under my supervision and is correct to the best of my knowledge and belief. This plat is based on a random traverse with an error of closure that meets or exceeds the standards of governing authorities.

James M. Chambliss
James M. Chambliss, PLS 3185 Date
325 W. Main Street, Ste 710, Louisville, KY 40202

Being a part of the same property conveyed to the Grantor by deed dated July 1, 2000, recorded in Deed Book 7492, Page 3, Parcel 2, Tract 2, in the Jefferson County Clerk's Office.

Tax Block 91B Lot No. 219
Parcel No. 14 Record No. 329025

THIS WORK DOES NOT REPRESENT A BOUNDARY SURVEY AND IS NOT INTENDED FOR PROPERTY TRANSFER

SANITARY SEWER & DRAINAGE EASEMENT EXHIBIT
PROPERTY OF:
**JEFFERSON COUNTY SCHOOL DISTRICT
FINANCE CORPORATION
3332 NEWBURG ROAD
LOUISVILLE, KY 40218**
PROPERTY ADDRESS:
**3809 KLONDIKE LANE
LOUISVILLE, KY 40220**

SA STRAND ASSOCIATES
Sheet 1 of 3
Job # 5822.031

File: S:\EX\5900-5999\5922\Acad\JMC Easements Revised February 2013.dwg Time: Feb 25, 2013 3:36pm