



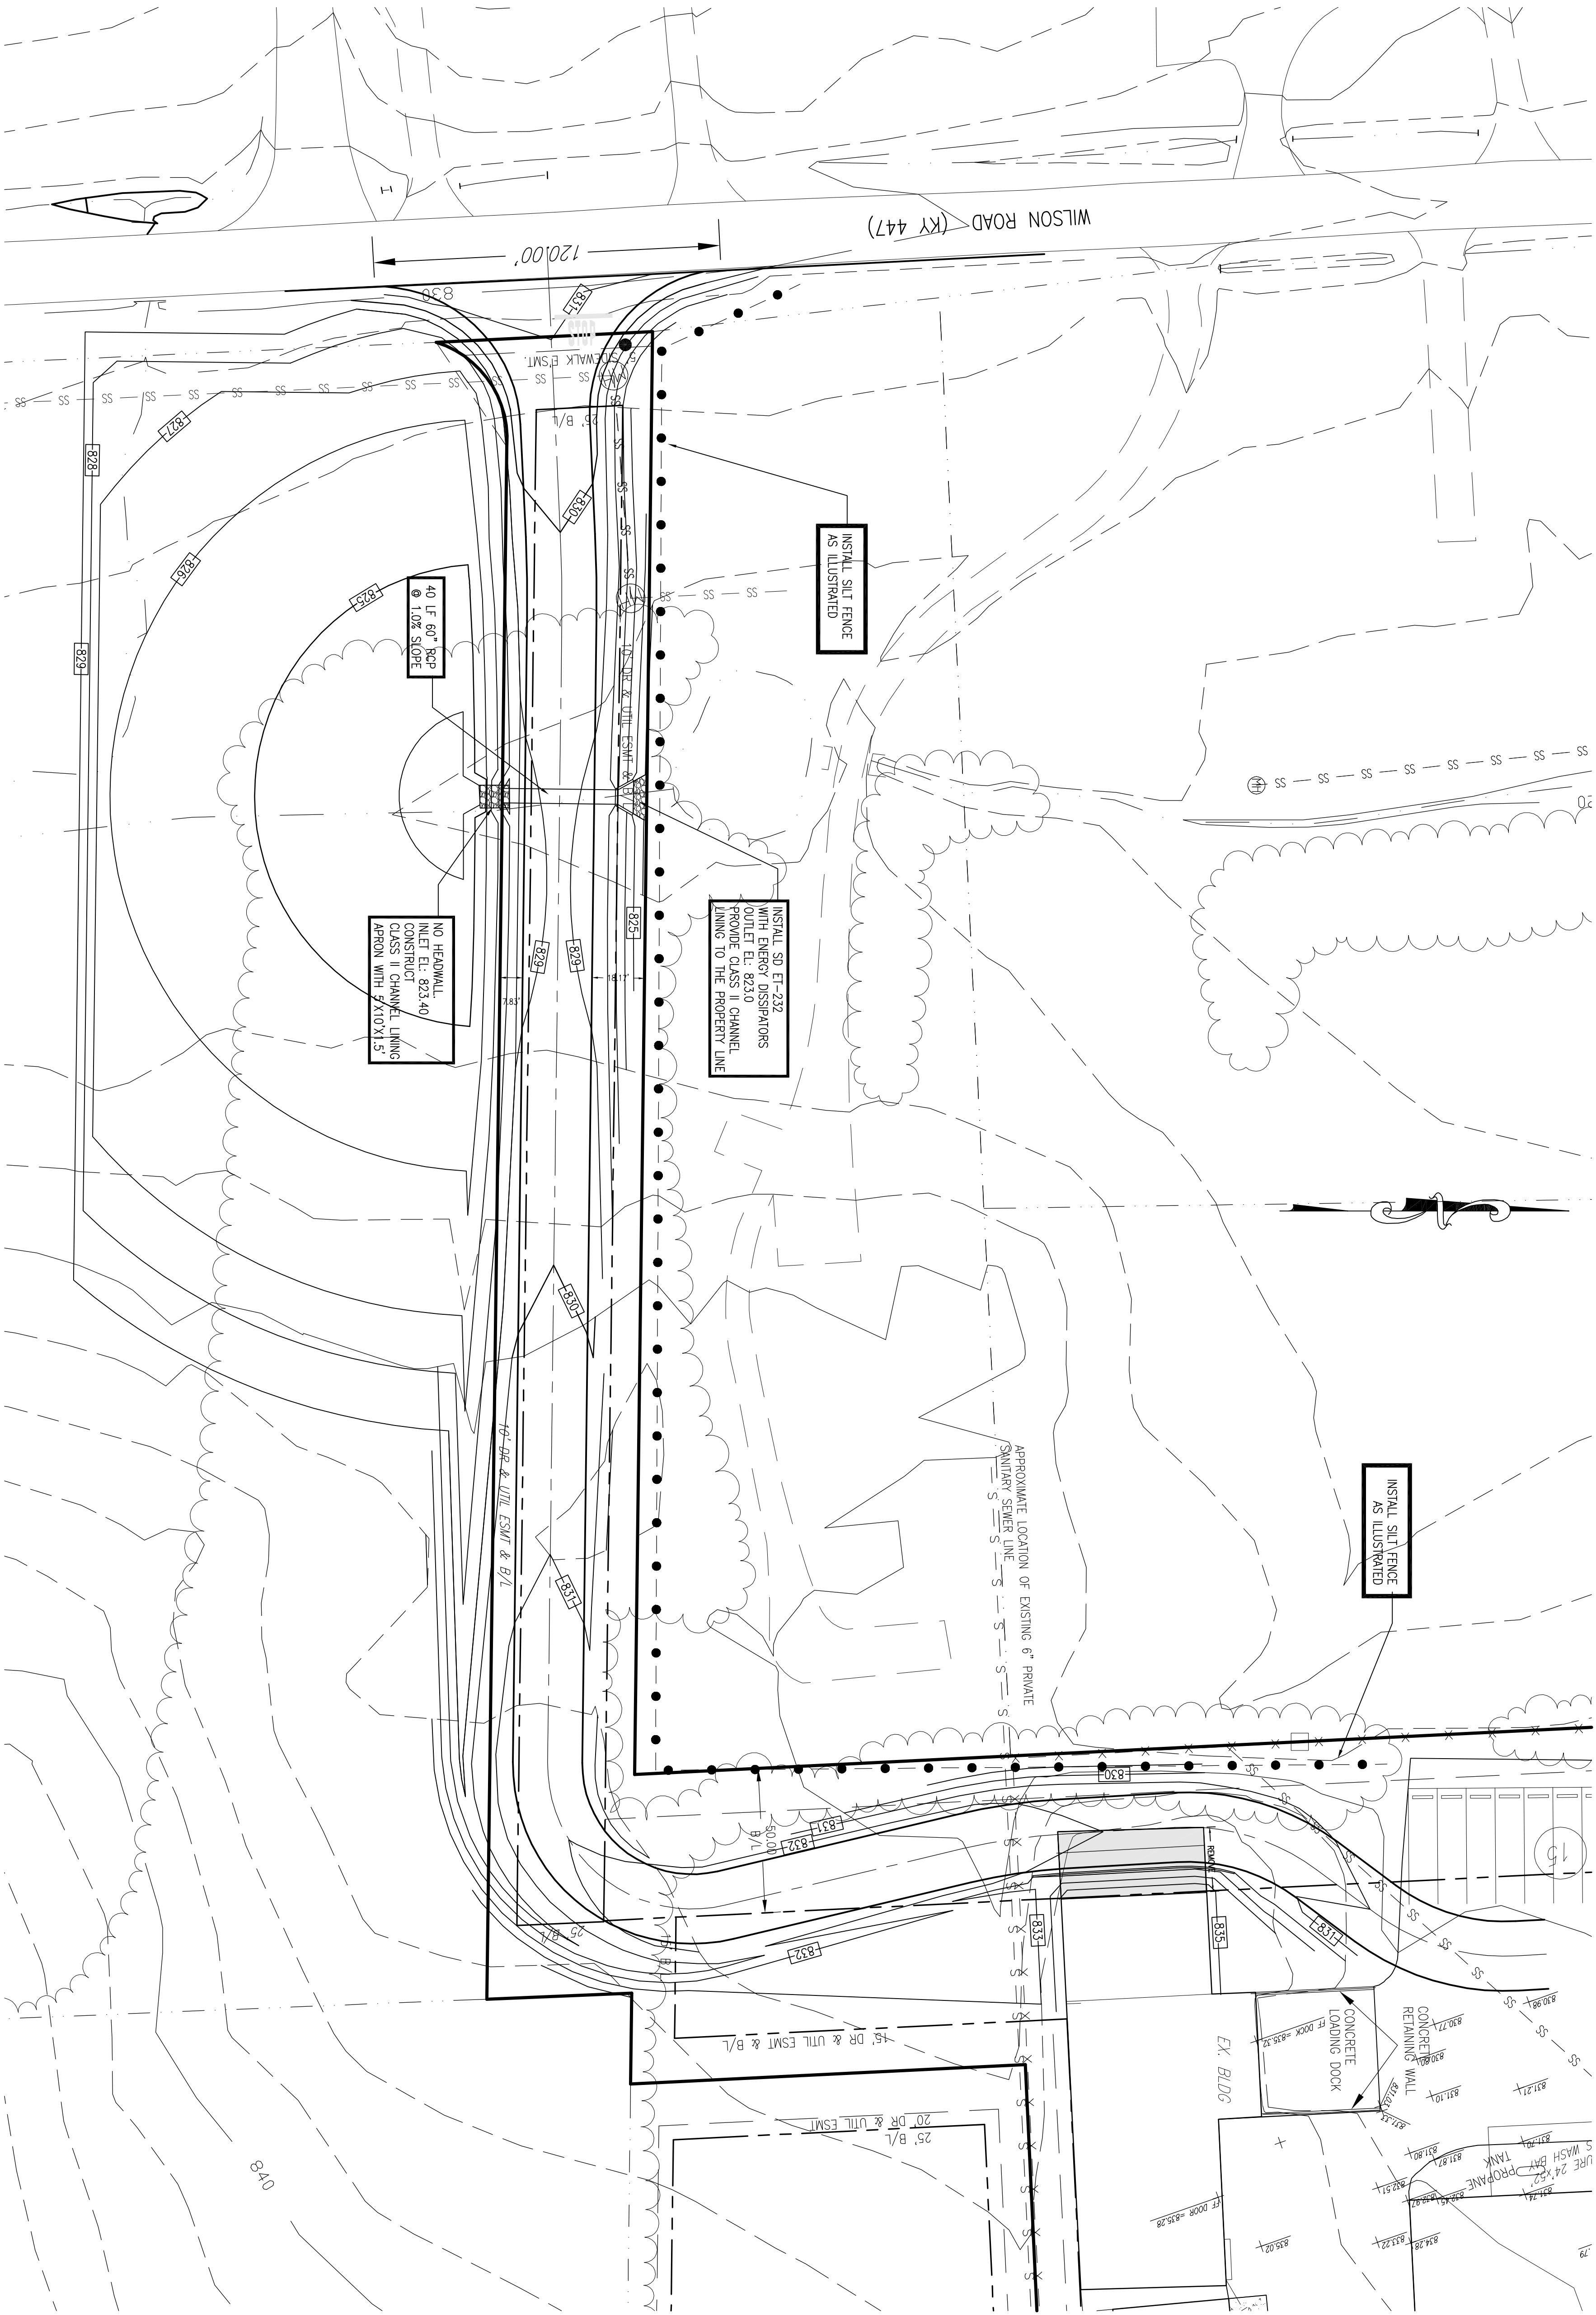

HARDIN-HIGHWAY-BUS-GARAGE-ACCESS-ROAD-WILSON-ROAD-ACCESS-ROAD

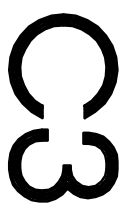


BUS GARAGE BUILDING FOR HARDIN COUNTY BOARD OF EDUCATION

6269 NORTH DIXIE HIGHWAY
ELIZABETHTOWN KENTUCKY 42701

CLIENT:
HARDIN COUNTY BOARD OF EDUCATION
65 W.A. JENKINS ROAD
ELIZABETHTOWN, KY. 42701
(270) 769-8800
P.O.C. GARY MILBY

ENGINEER / SURVEYOR:
ENGINEERING DESIGN GROUP, INC.
315 SOUTH MULBERRY ST
P.O. BOX 2484
ELIZABETHTOWN, KY. 42702-2484
(270) 769-1436 (270)765-9908 FAX
MBILLINGS@ENGDESGRP.COM
DATE: SEPTEMBER 4, 2015

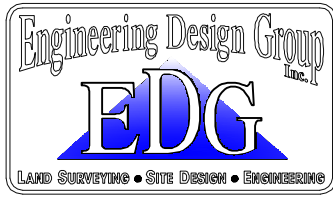

ACCESS ROAD
BUS GARAGE
GRADING & EPSC PLAN