


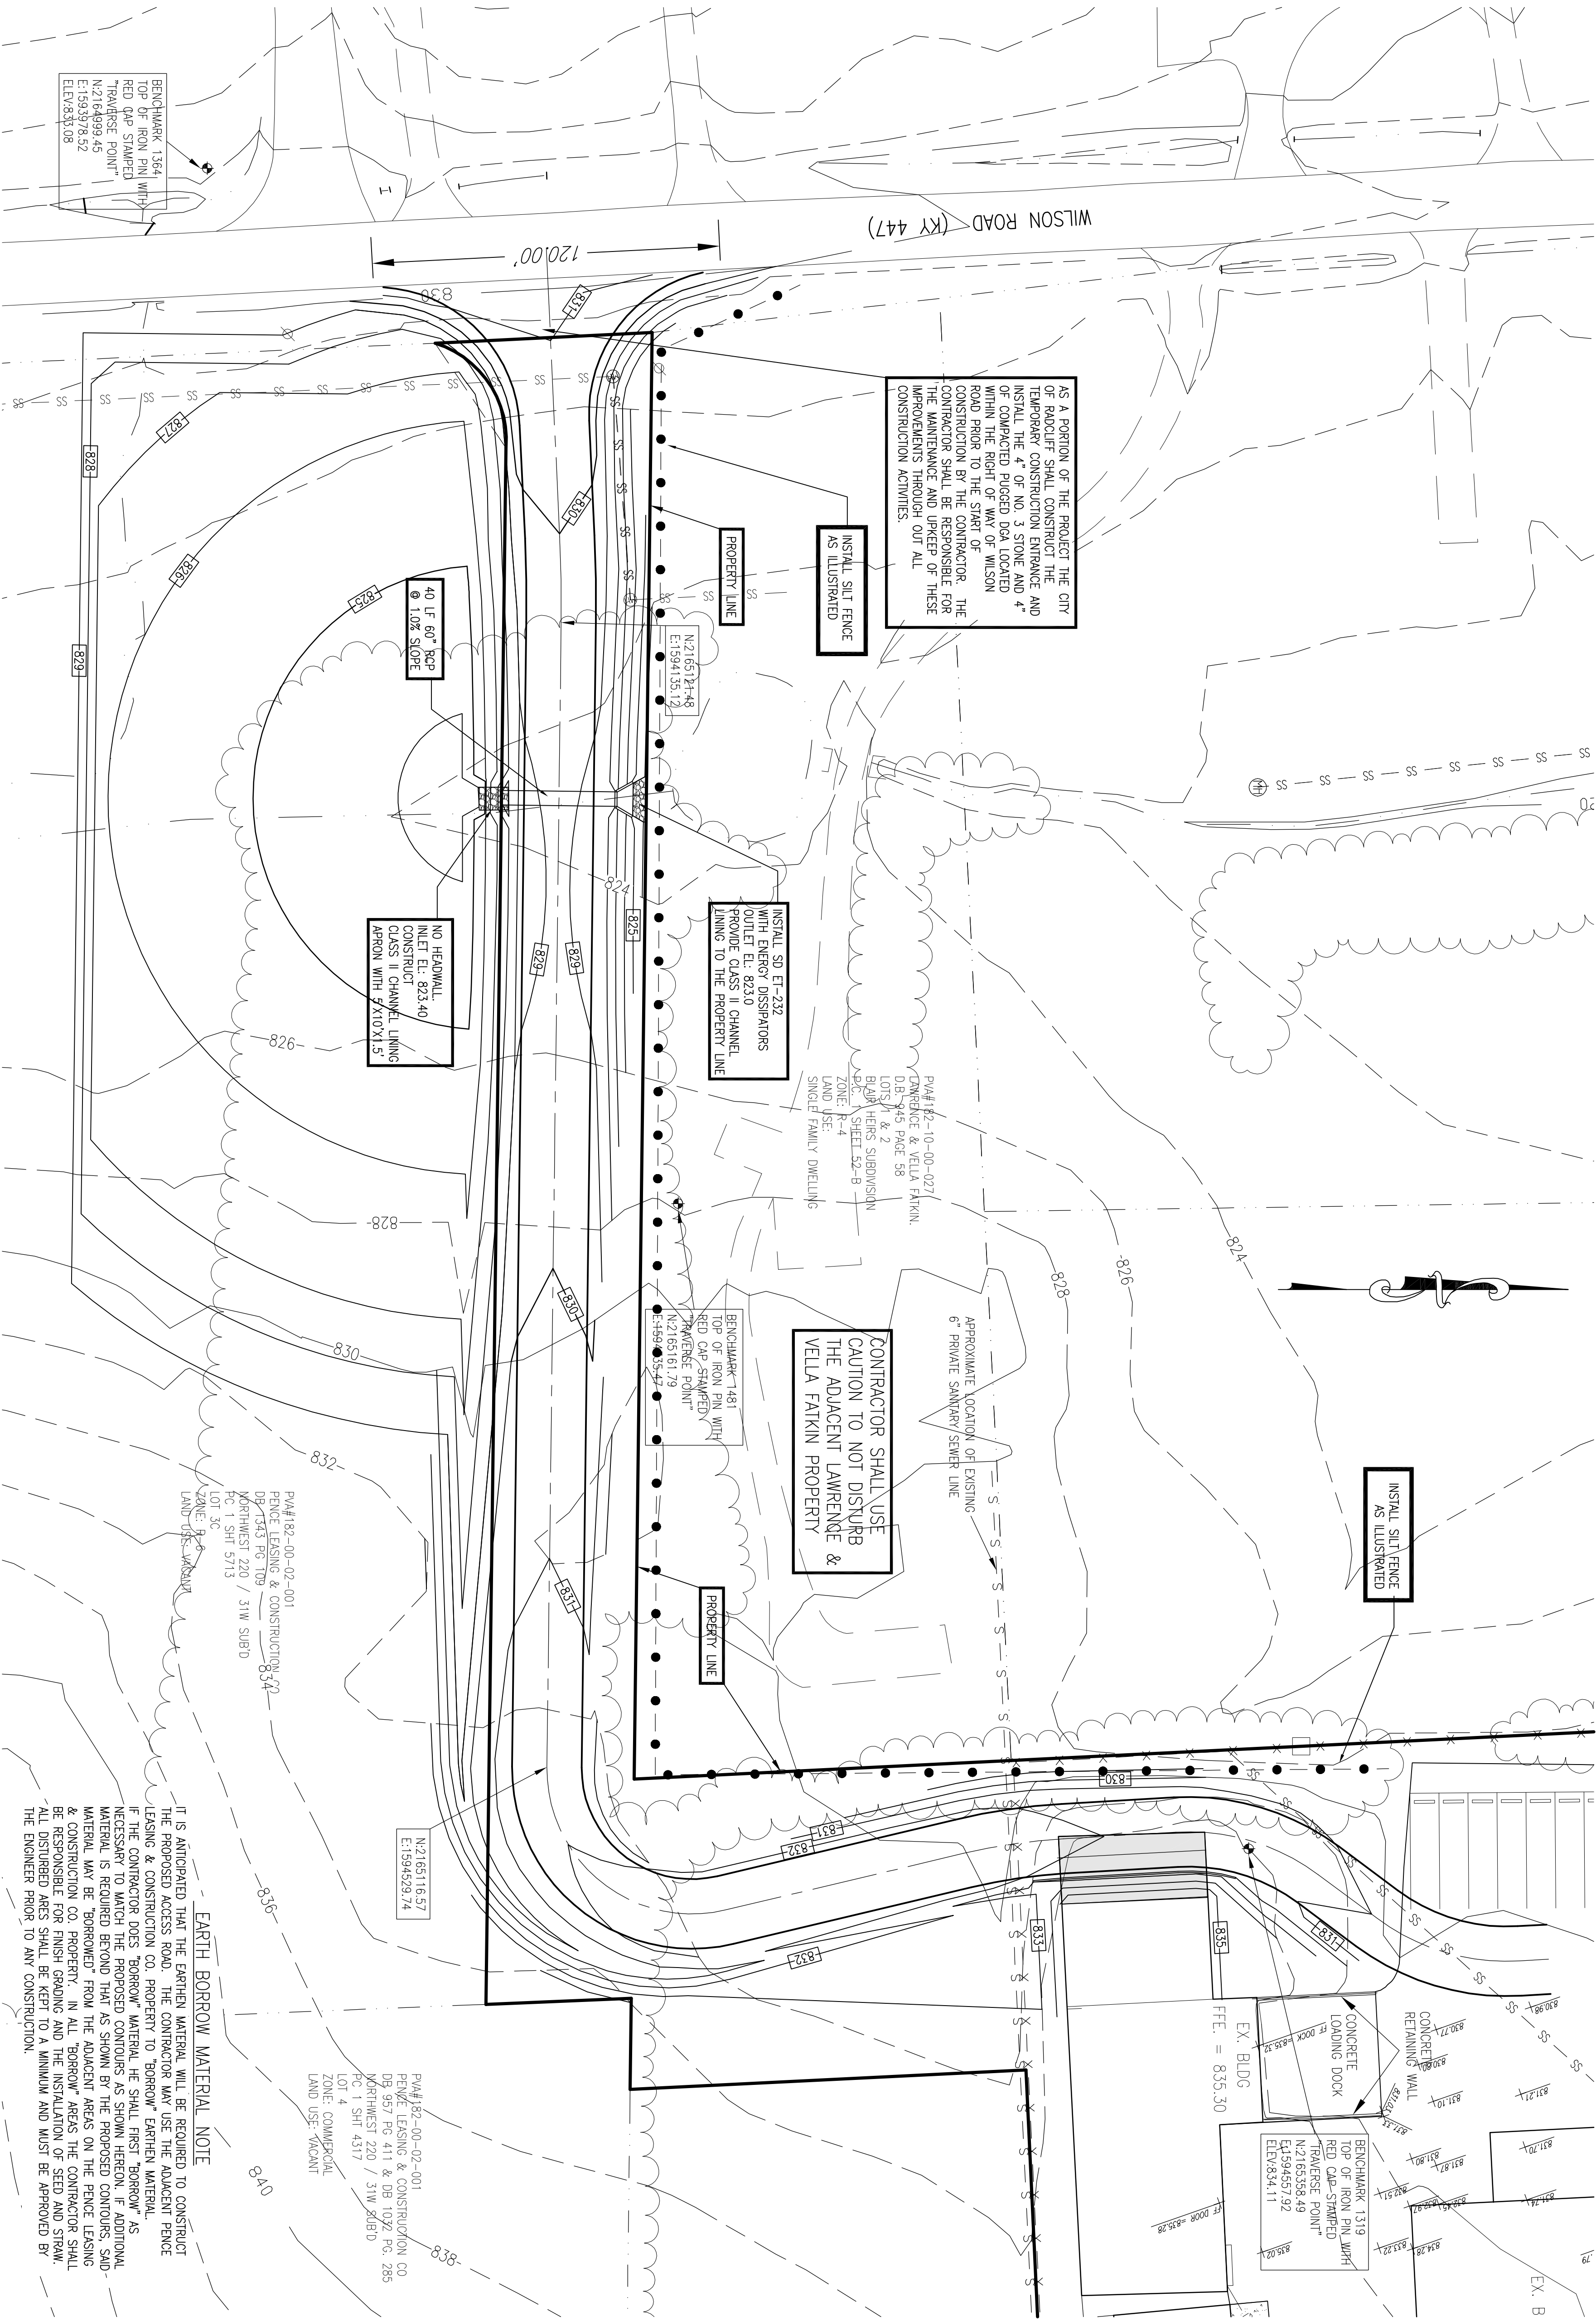

EARTH BORROW MATERIAL NOTE


IT IS ANTICIPATED THAT THE EXISTING MATERIAL WILL BE REQUIRED TO CONSTRUCT THE PROPOSED ACCESS ROAD. THE CONTRACTOR MAY USE THE ADJACENT FENCE LEASING & CONSTRUCTION CO. PROPERTY TO "BORROW" EARTHEN MATERIAL. IF THE CONTRACTOR DOES "BORROW" MATERIAL, HE SHALL FIRST "BORROW" AS NECESSARY TO MATCH THE PROPOSED CONTOURS AS SHOWN HEREON. IF ADDITIONAL MATERIAL MAY BE "BORROWED" FROM THE ADJACENT AREAS ON THE FENCE LEASING & CONSTRUCTION CO. PROPERTY, IN ALL "BORROW" AREAS THE CONTRACTOR SHALL BE RESPONSIBLE FOR FINISH GRADING AND THE INSTALLATION OF SEED AND STRAW. ALL DISTURBED AREAS SHALL BE KEPT TO A MINIMUM AND MUST BE APPROVED BY THE ENGINEER PRIOR TO ANY CONSTRUCTION.

**BUS GARAGE BUILDING FOR
HARDIN COUNTY BOARD
OF EDUCATION**

**6269 NORTH DIXIE HIGHWAY
ELIZABETHTOWN KENTUCKY 42701**

CLIENT:
HARDIN COUNTY BOARD OF EDUCATION
65 W.A. JENKINS ROAD
ELIZABETHTOWN, KY. 42701
(270) 769-8800
P.O.C. GARY MILBY

ENGINEER / SURVEYOR:
ENGINEERING DESIGN GROUP, INC.
315 SOUTH MULBERRY ST
P.O. BOX 2484
ELIZABETHTOWN, KY. 42702-2484
(270) 769-1436 (270)765-9908 FAX
MBILLINGS@ENGDESGRP.COM
-30' 0' 15' 30' 60' 120'
DATE: NOVEMBER 13, 2015 SCALE: 1" = 30'

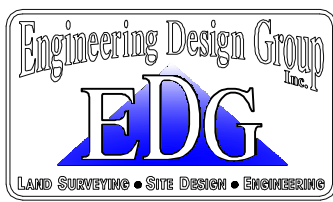

**ACCESS ROAD
BUS GARAGE
GRADING & EPSC PLAN**