


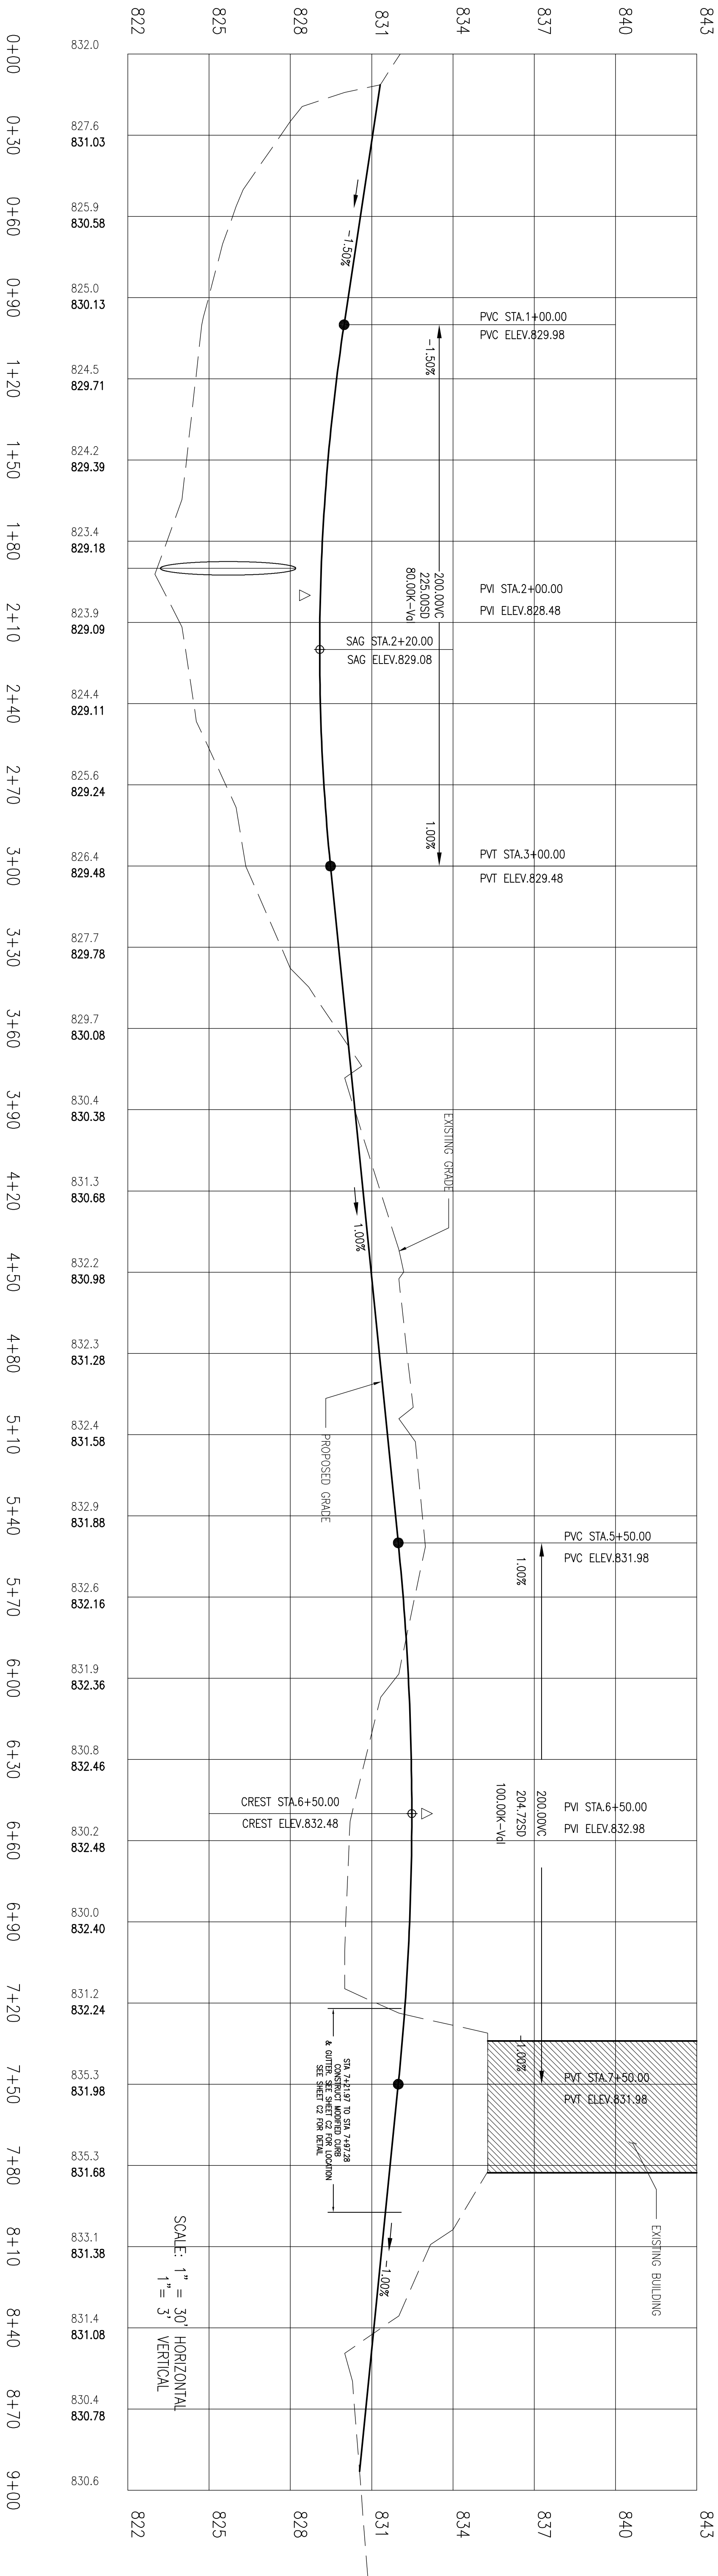

\\HARDIN\BOS-SPACE\ACCESS-ROAD\WILSON-ROAD-ACCESS-ROAD.DWG

C4

OF 4



**BUS GARAGE BUILDING FOR
HARDIN COUNTY BOARD
OF EDUCATION**

**6269 NORTH DIXIE HIGHWAY
ELIZABETHTOWN KENTUCKY 42701**

CLIENT:
HARDIN COUNTY BOARD OF EDUCATION
65 W.A. JENKINS ROAD
ELIZABETHTOWN, KY. 42701
(270) 769-8800
P.O.C. GARY MILBY

ENGINEER / SURVEYOR:
ENGINEERING DESIGN GROUP, INC
315 SOUTH MULBERRY ST
P.O. BOX 2484
ELIZABETHTOWN, KY. 42702-2484
(270) 769-1436 (270)765-9908 FAX
MBILLINGS@ENGDESGRP.COM

DATE: NOVEMBER 13, 2015

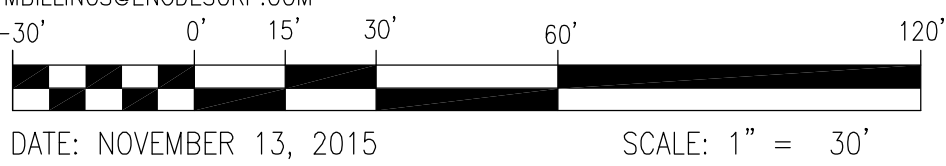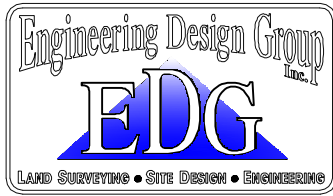

**ACCESS ROAD
BUS GARAGE**