


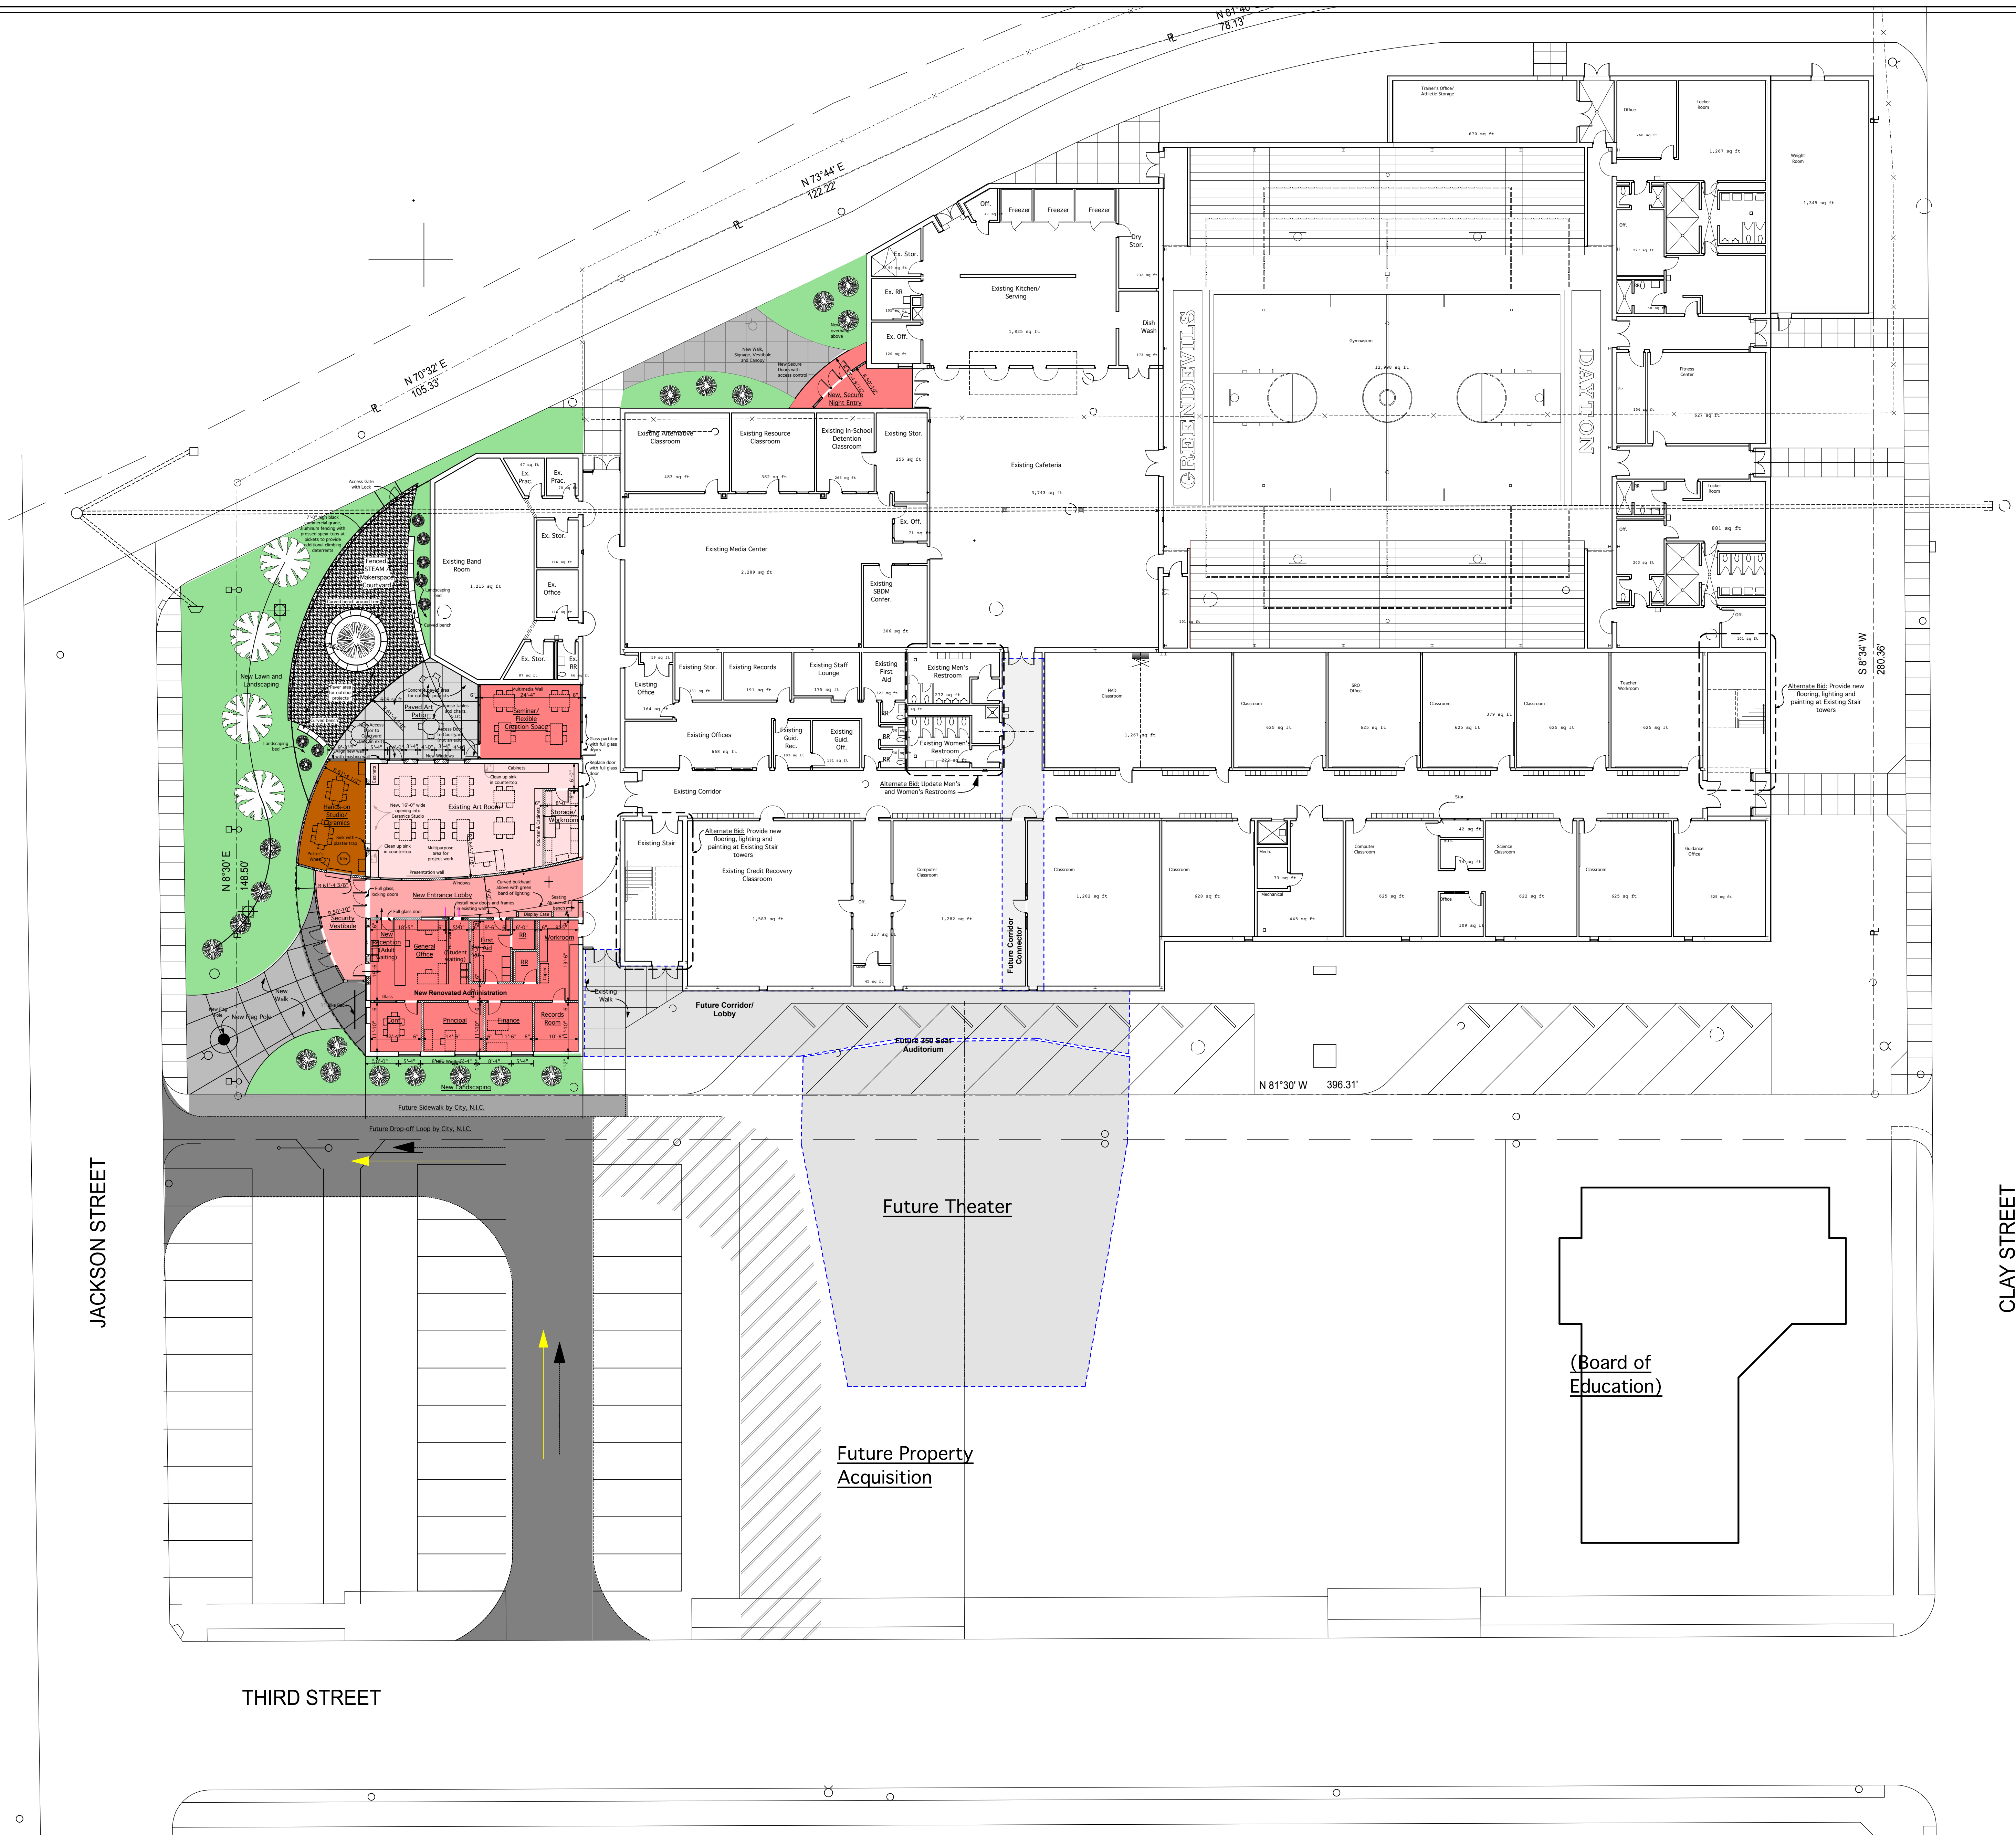

New Security Entry
Dayton High School
200 Greendevil Lane
Jay Brewer, Superintendent

ROBERT EHMET HAYES & ASSOCIATES, PLLC
ARCHITECTS
2512 DIXIE HWY. FORT MITCHELL, KY 41017 (859) 331-3121

Date:
3/16/16
Sheet
1.0A

Schematic Design
Progress Print

Dayton, Kentucky 41074