



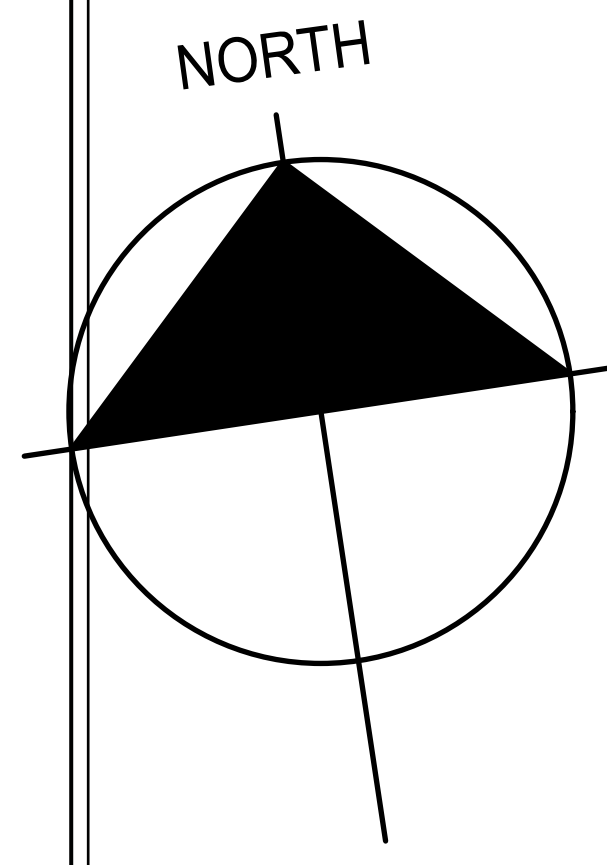

REH&A
ARCHITECTS

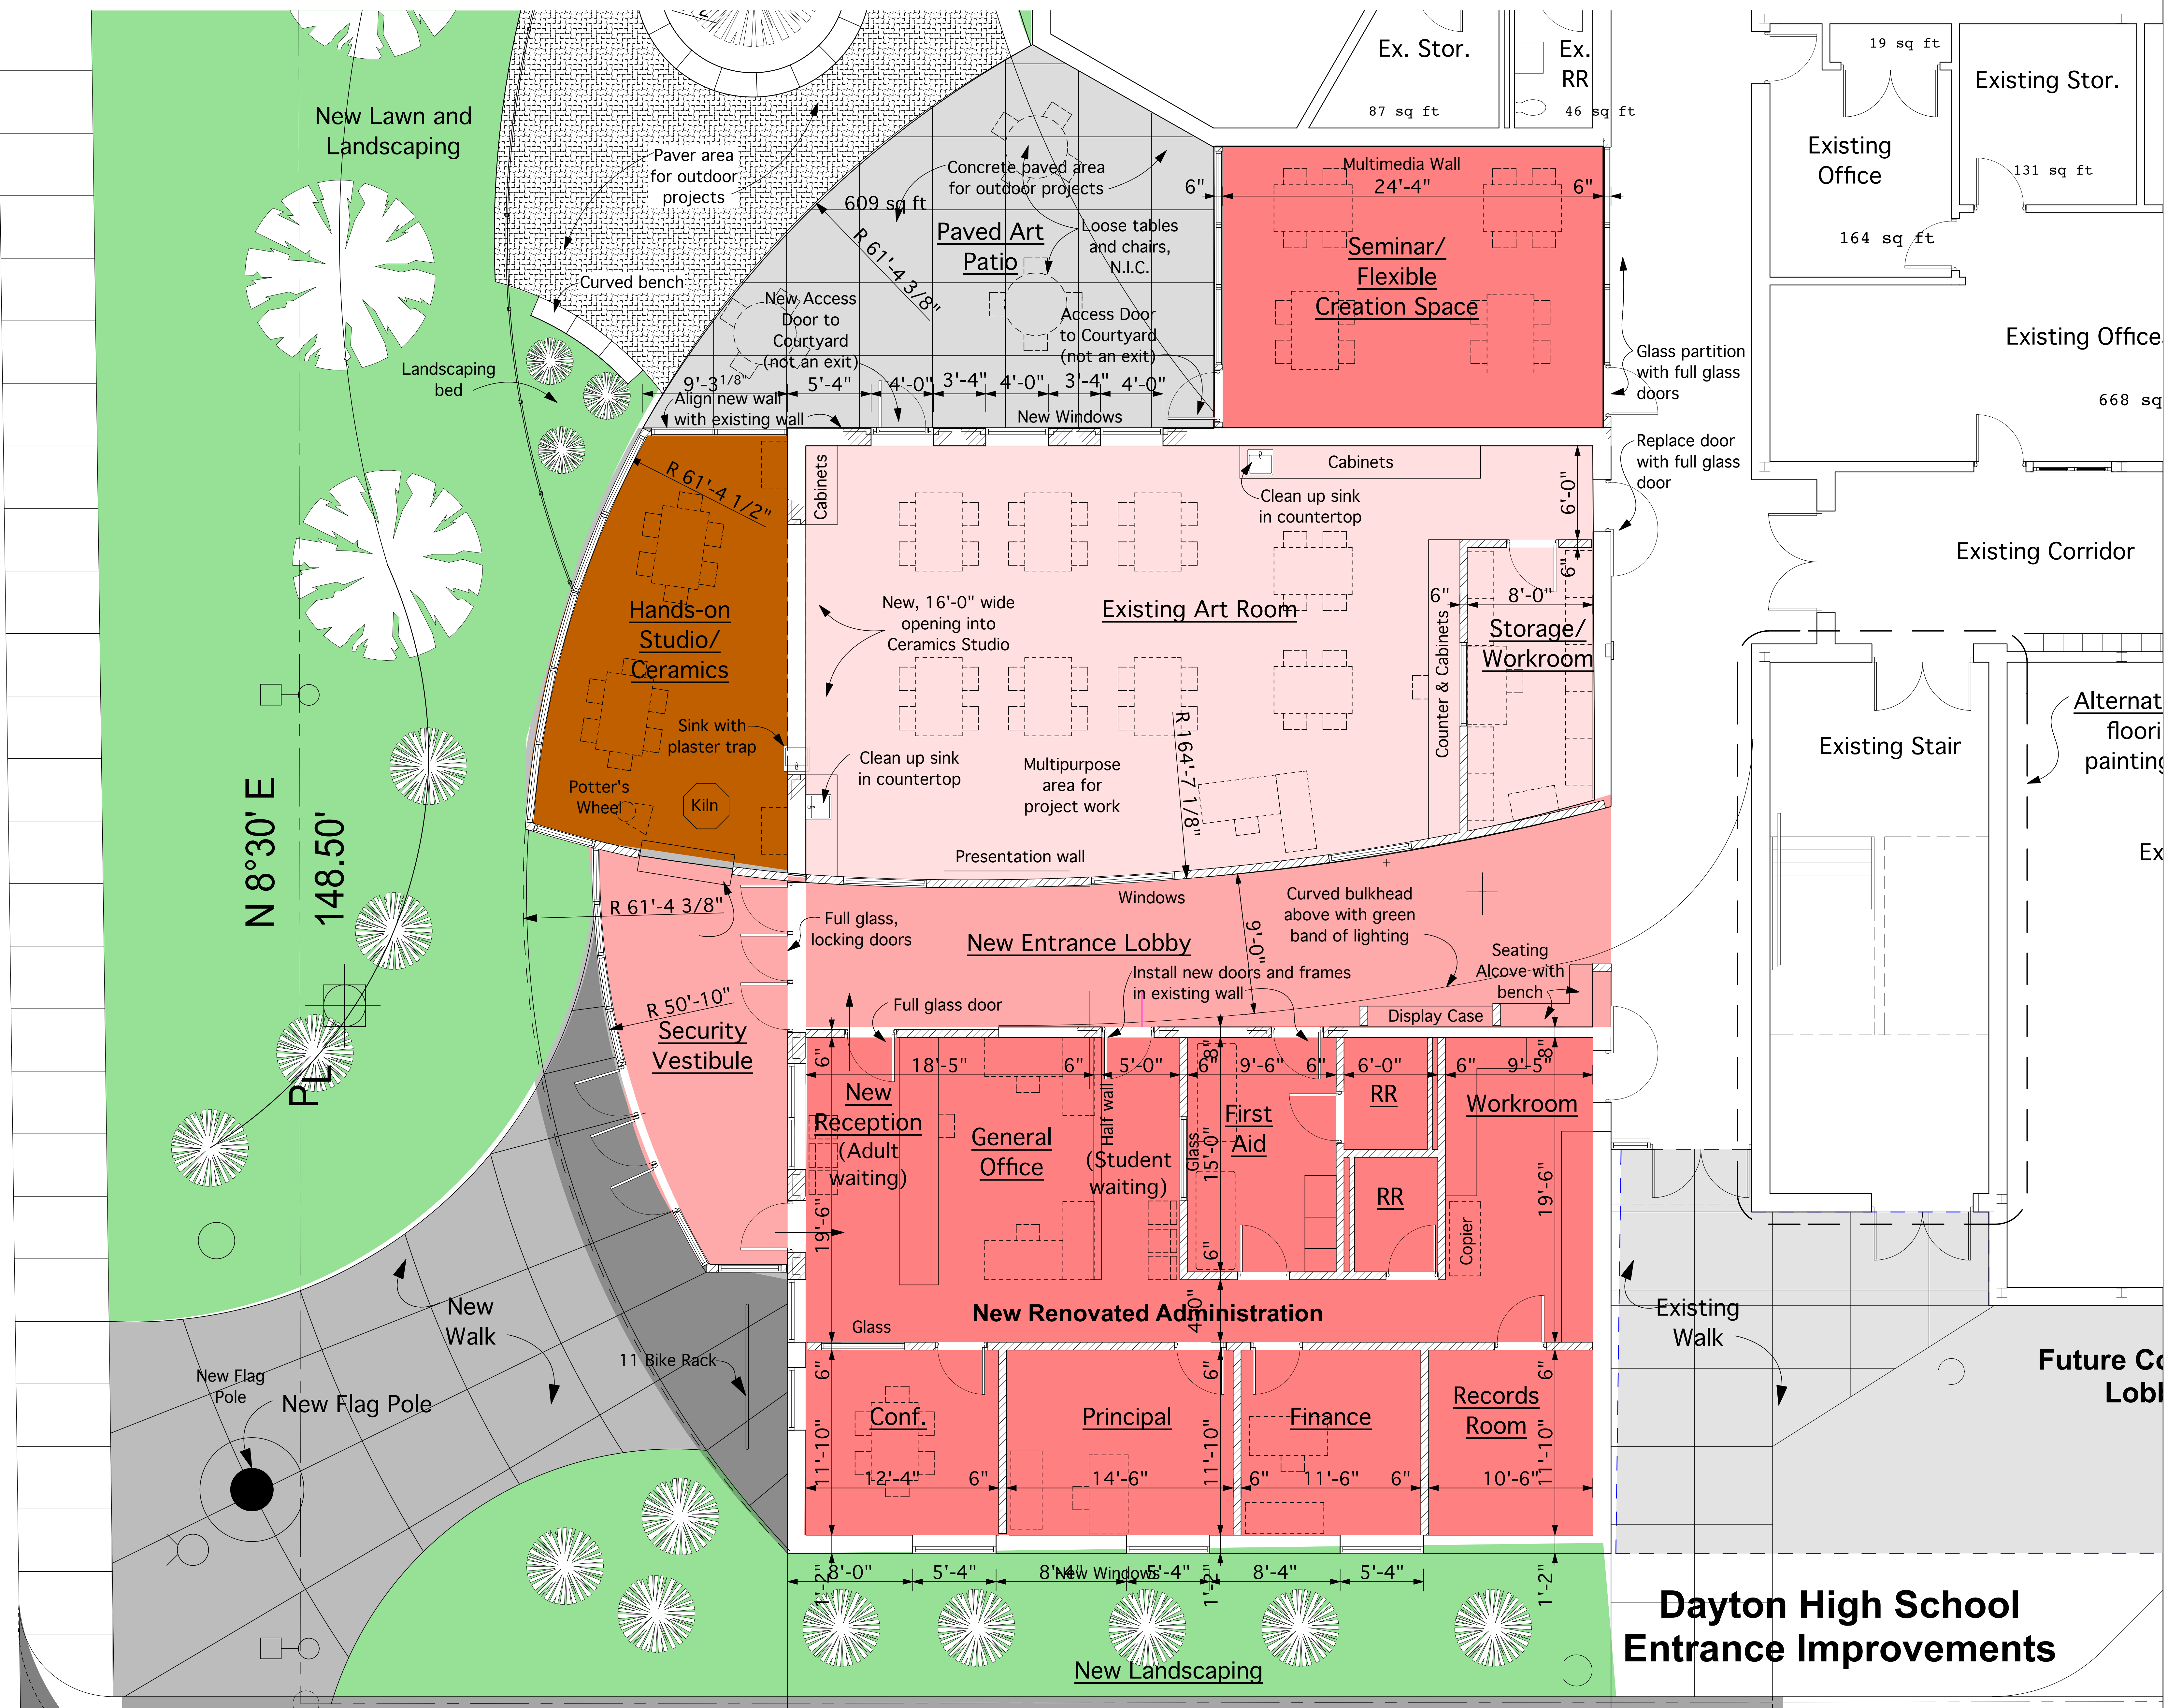

Schematic Design
Progress Print

Dayton, Kentucky 41074

New Security Entry
Dayton High School
200 Greendevil Lane
Jay Brewer, Superintendent

ROBERT EHMET HAYES & ASSOCIATES, PLLC
A R C H I T E C T S
2512 DIXIE HWY. FORT MITCHELL, KY 41017 (859) 331-3121

Date:
3/16/16

Sheet
1.0B