



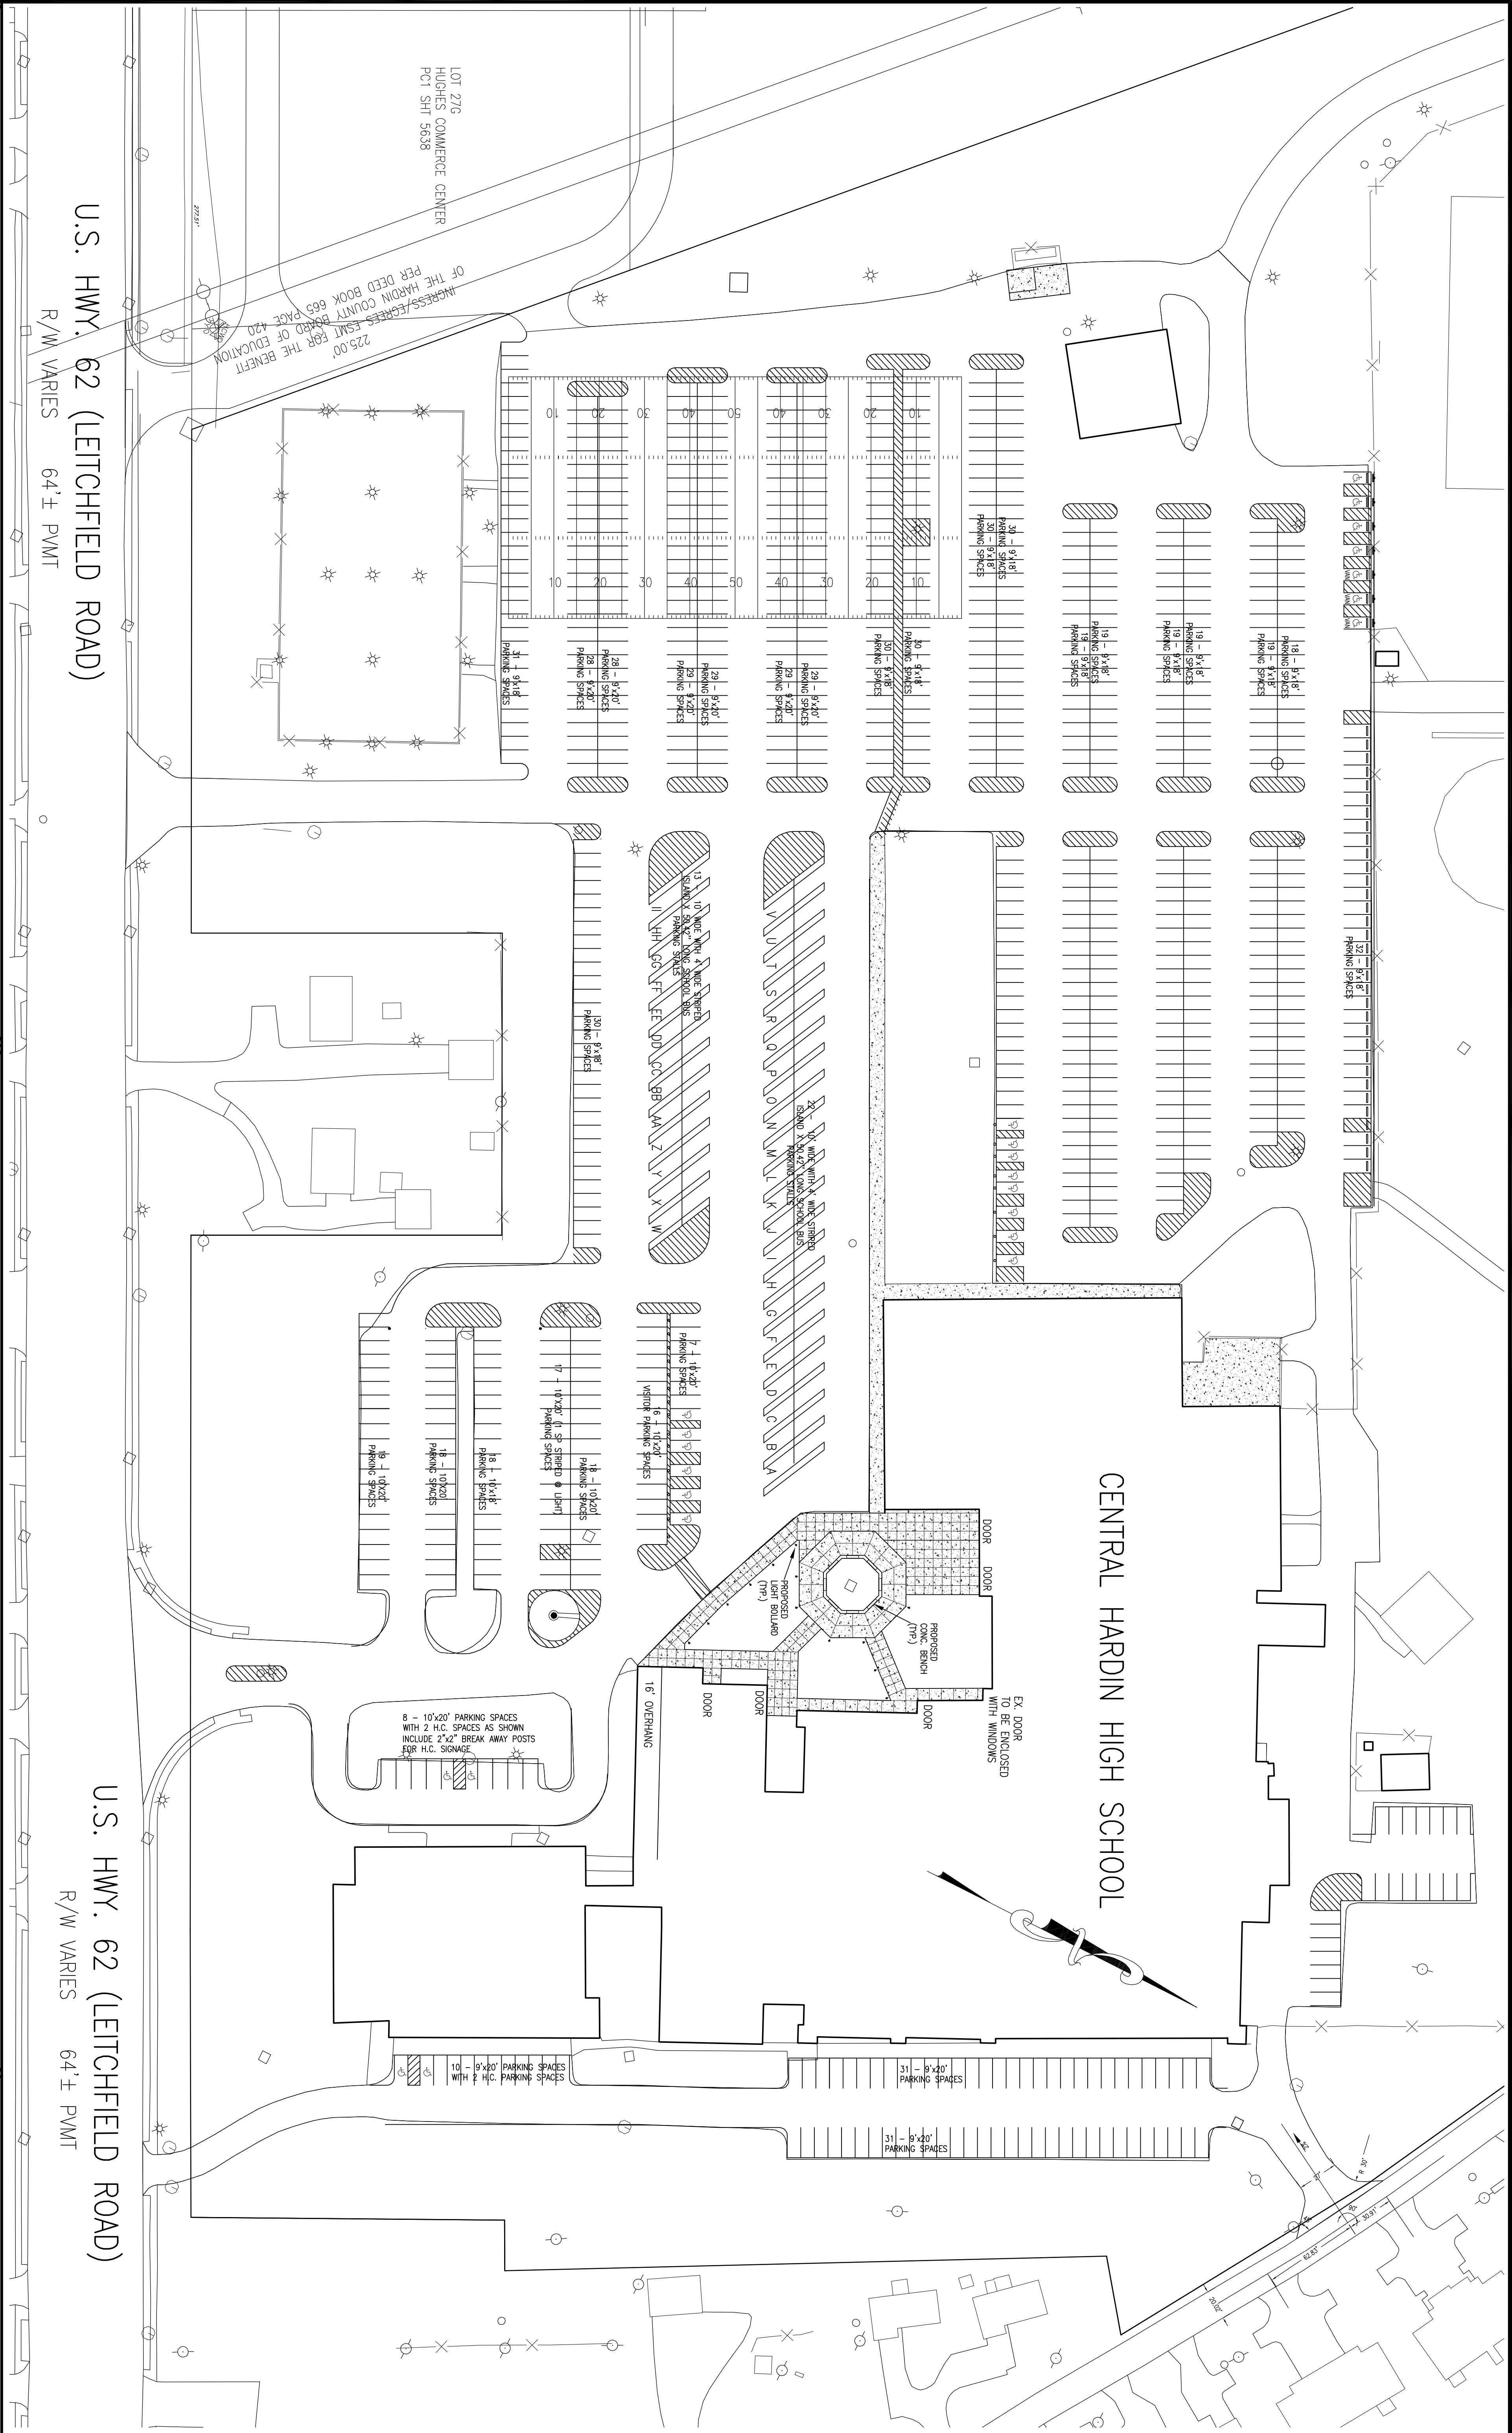

SIDEWALK IMPROVEMENTS
CENTRAL HARDIN
HIGH SCHOOL

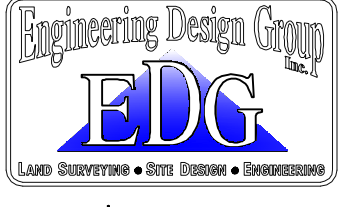

ENGINEER / SURVEYOR:
ENGINEERING DESIGN GROUP, INC
315 SOUTH MULBERRY ST
P.O. BOX 2484
ELIZABETHTOWN, KY. 42702-2484
(270) 769-1436 (270)765-9908 FAX
MBILLINGS@ENGDESGRP.COM
-50' 0' 25' 50' 100' 200'
DATE: JANUARY 6, 2017 SCALE: 1" = 50'

CLIENT:
HARDIN COUNTY BOARD OF EDUCATION
65 W.A. JENKINS ROAD
ELIZABETHTOWN, KY. 42701
(270) 769-8800
P.O.C. JOHN STITH

CENTRAL HARDIN H. S.
HARDIN COUNTY BOARD
OF EDUCATION
3040 LEITCHFIELD ROAD
CECILIA, KENTUCKY 42724