


User: Ishelton Plot Date: August 16, 2018 11:52 AM
File Name: K:\18165.000 - Jefferson Traffic Study\Site Dwg\PrelimConcept1.txd Layout 5 08165.dwg

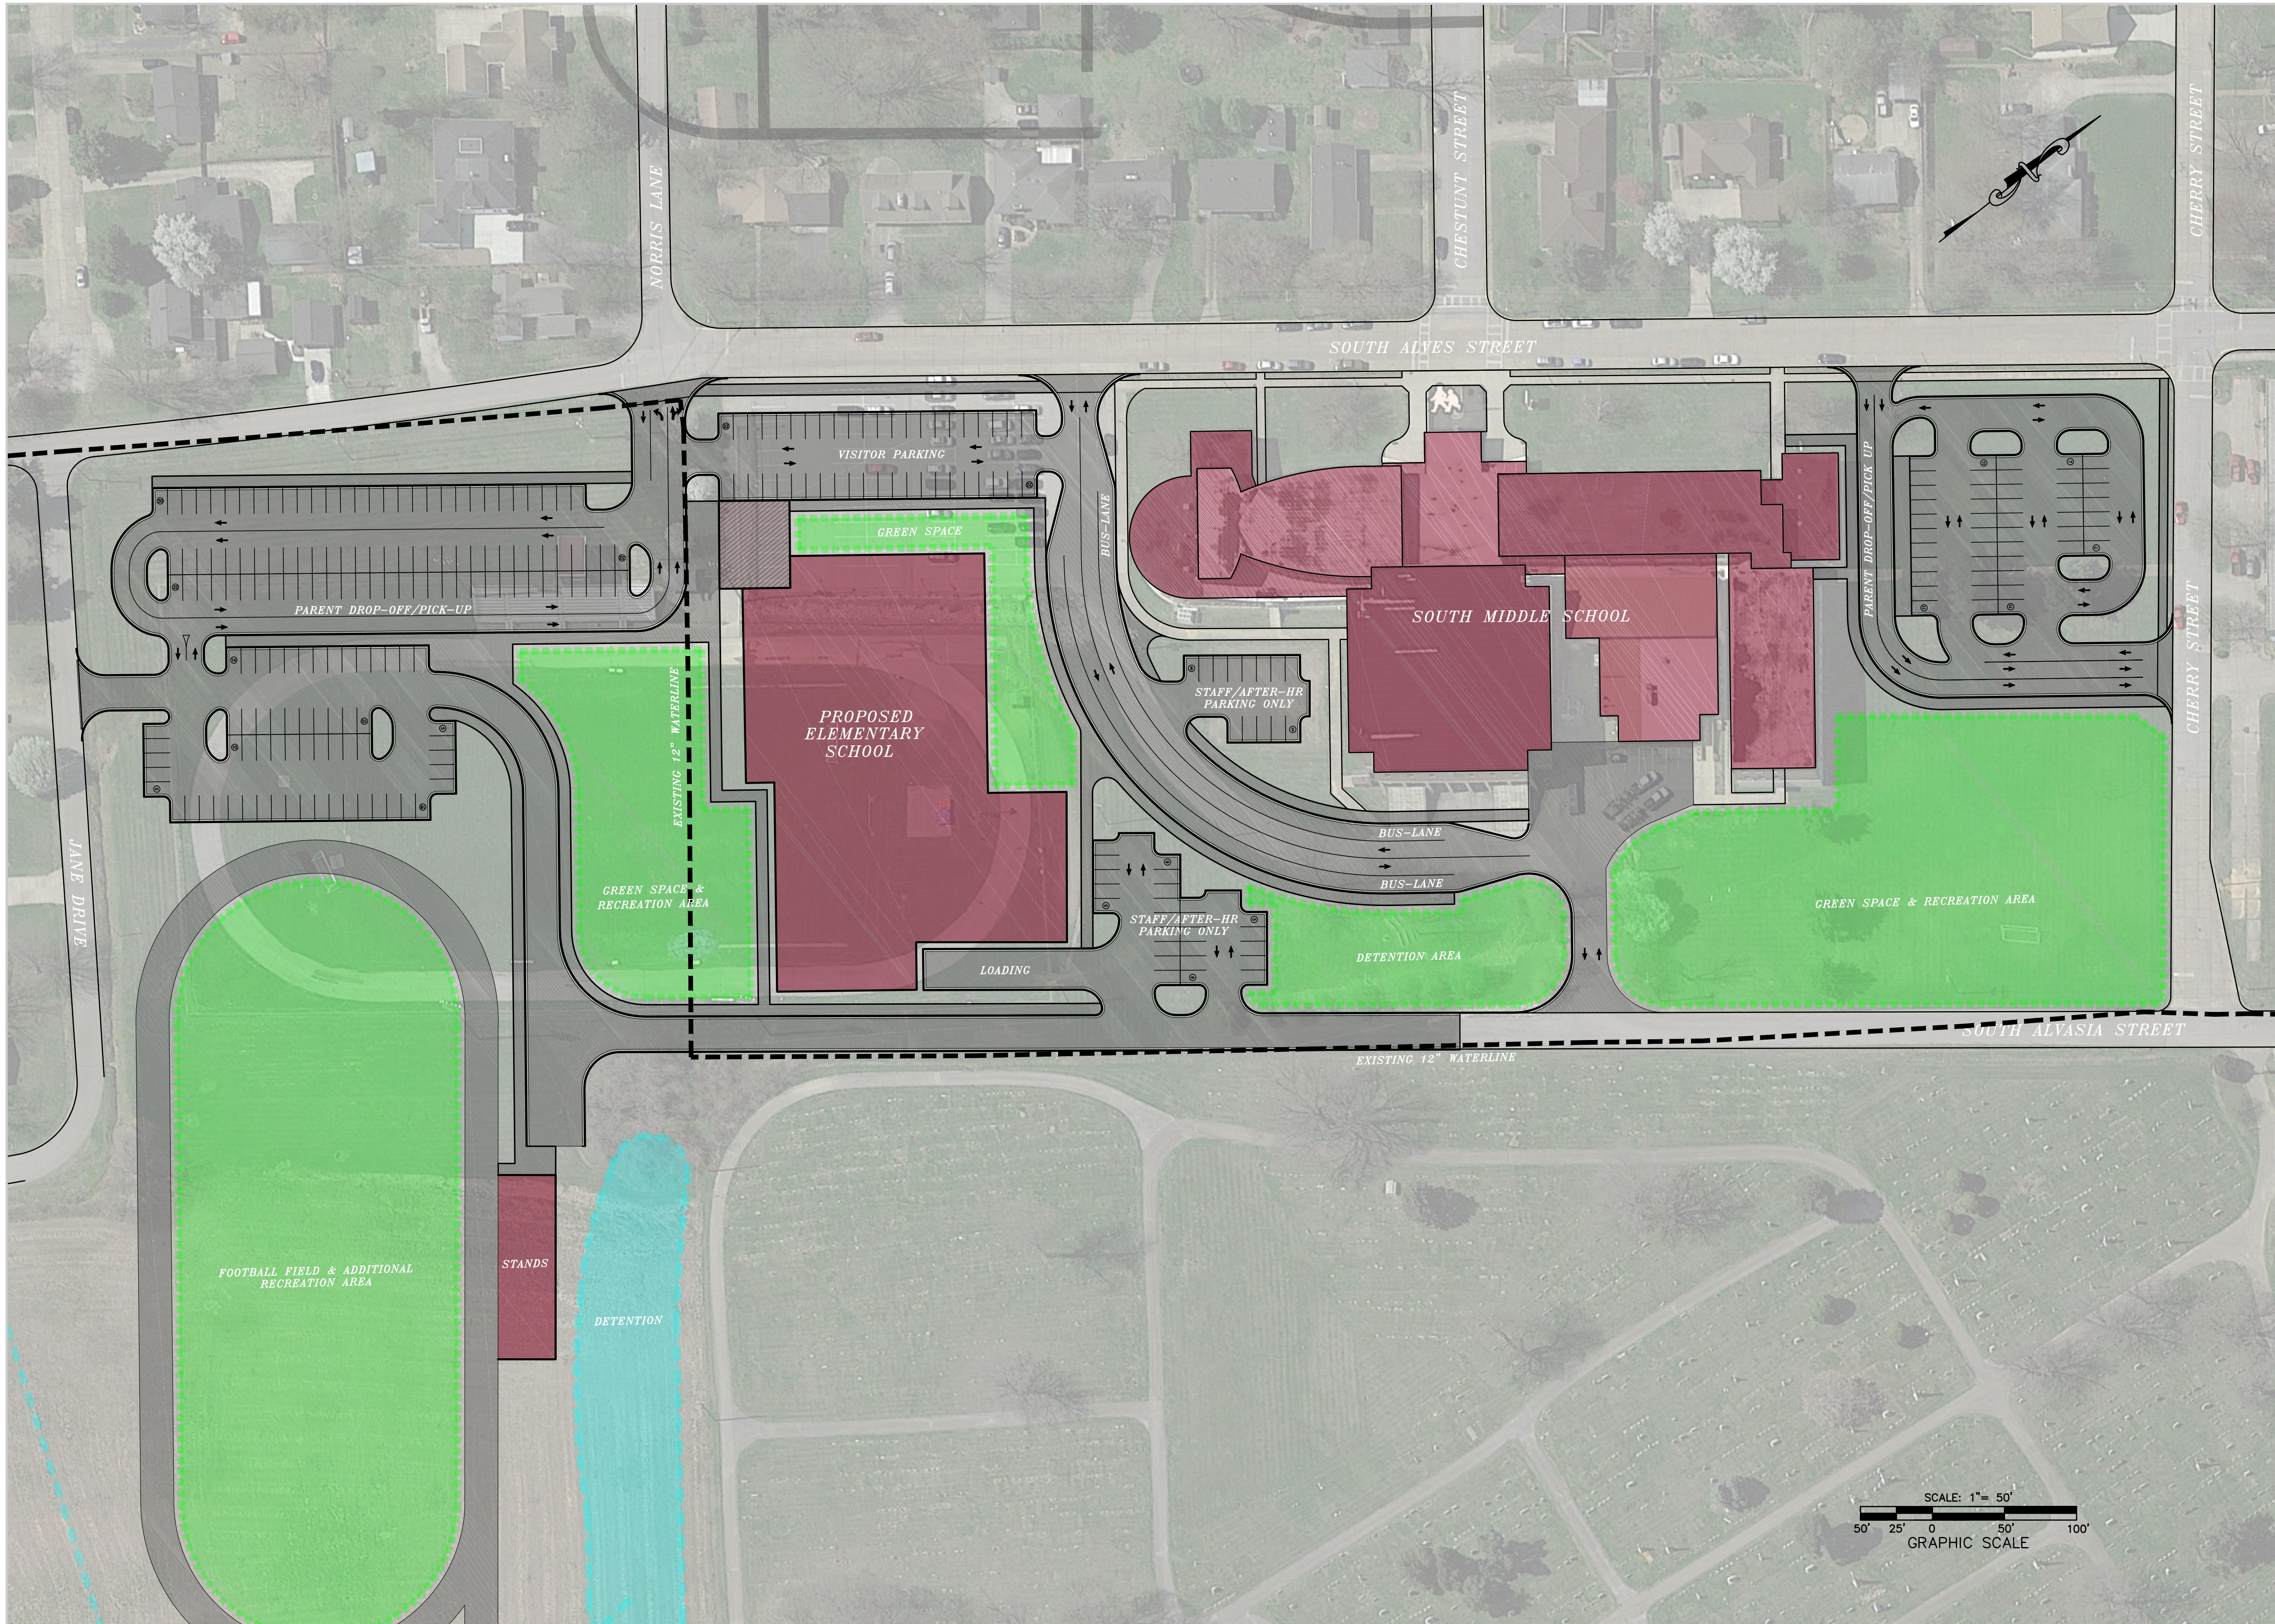

Seals

Engineering Planning

OK

110 N. Waller Street, Suite B, Henderson, Kentucky 42420
Phone: 270-212-2177 Facsimile: 502-581-0408 Internet: www.ok4.com
Kentucky • Georgia • Tennessee

Proposed Elementary School & South Middle School

Final Concept Plan
Henderson, KY

Henderson County Schools
1805 Second Street
Henderson, KY 42420

REV #	DATE	DESCRIPTION

Construction Set

Job No: **18165.000**

Date: **March 26, 2018**

Scale: **1"=50'**

Drawn By: **LES**

Checked By: **MJV**

Drawing Title:

Final Concept Plan

Drawing No:
CP1.0