




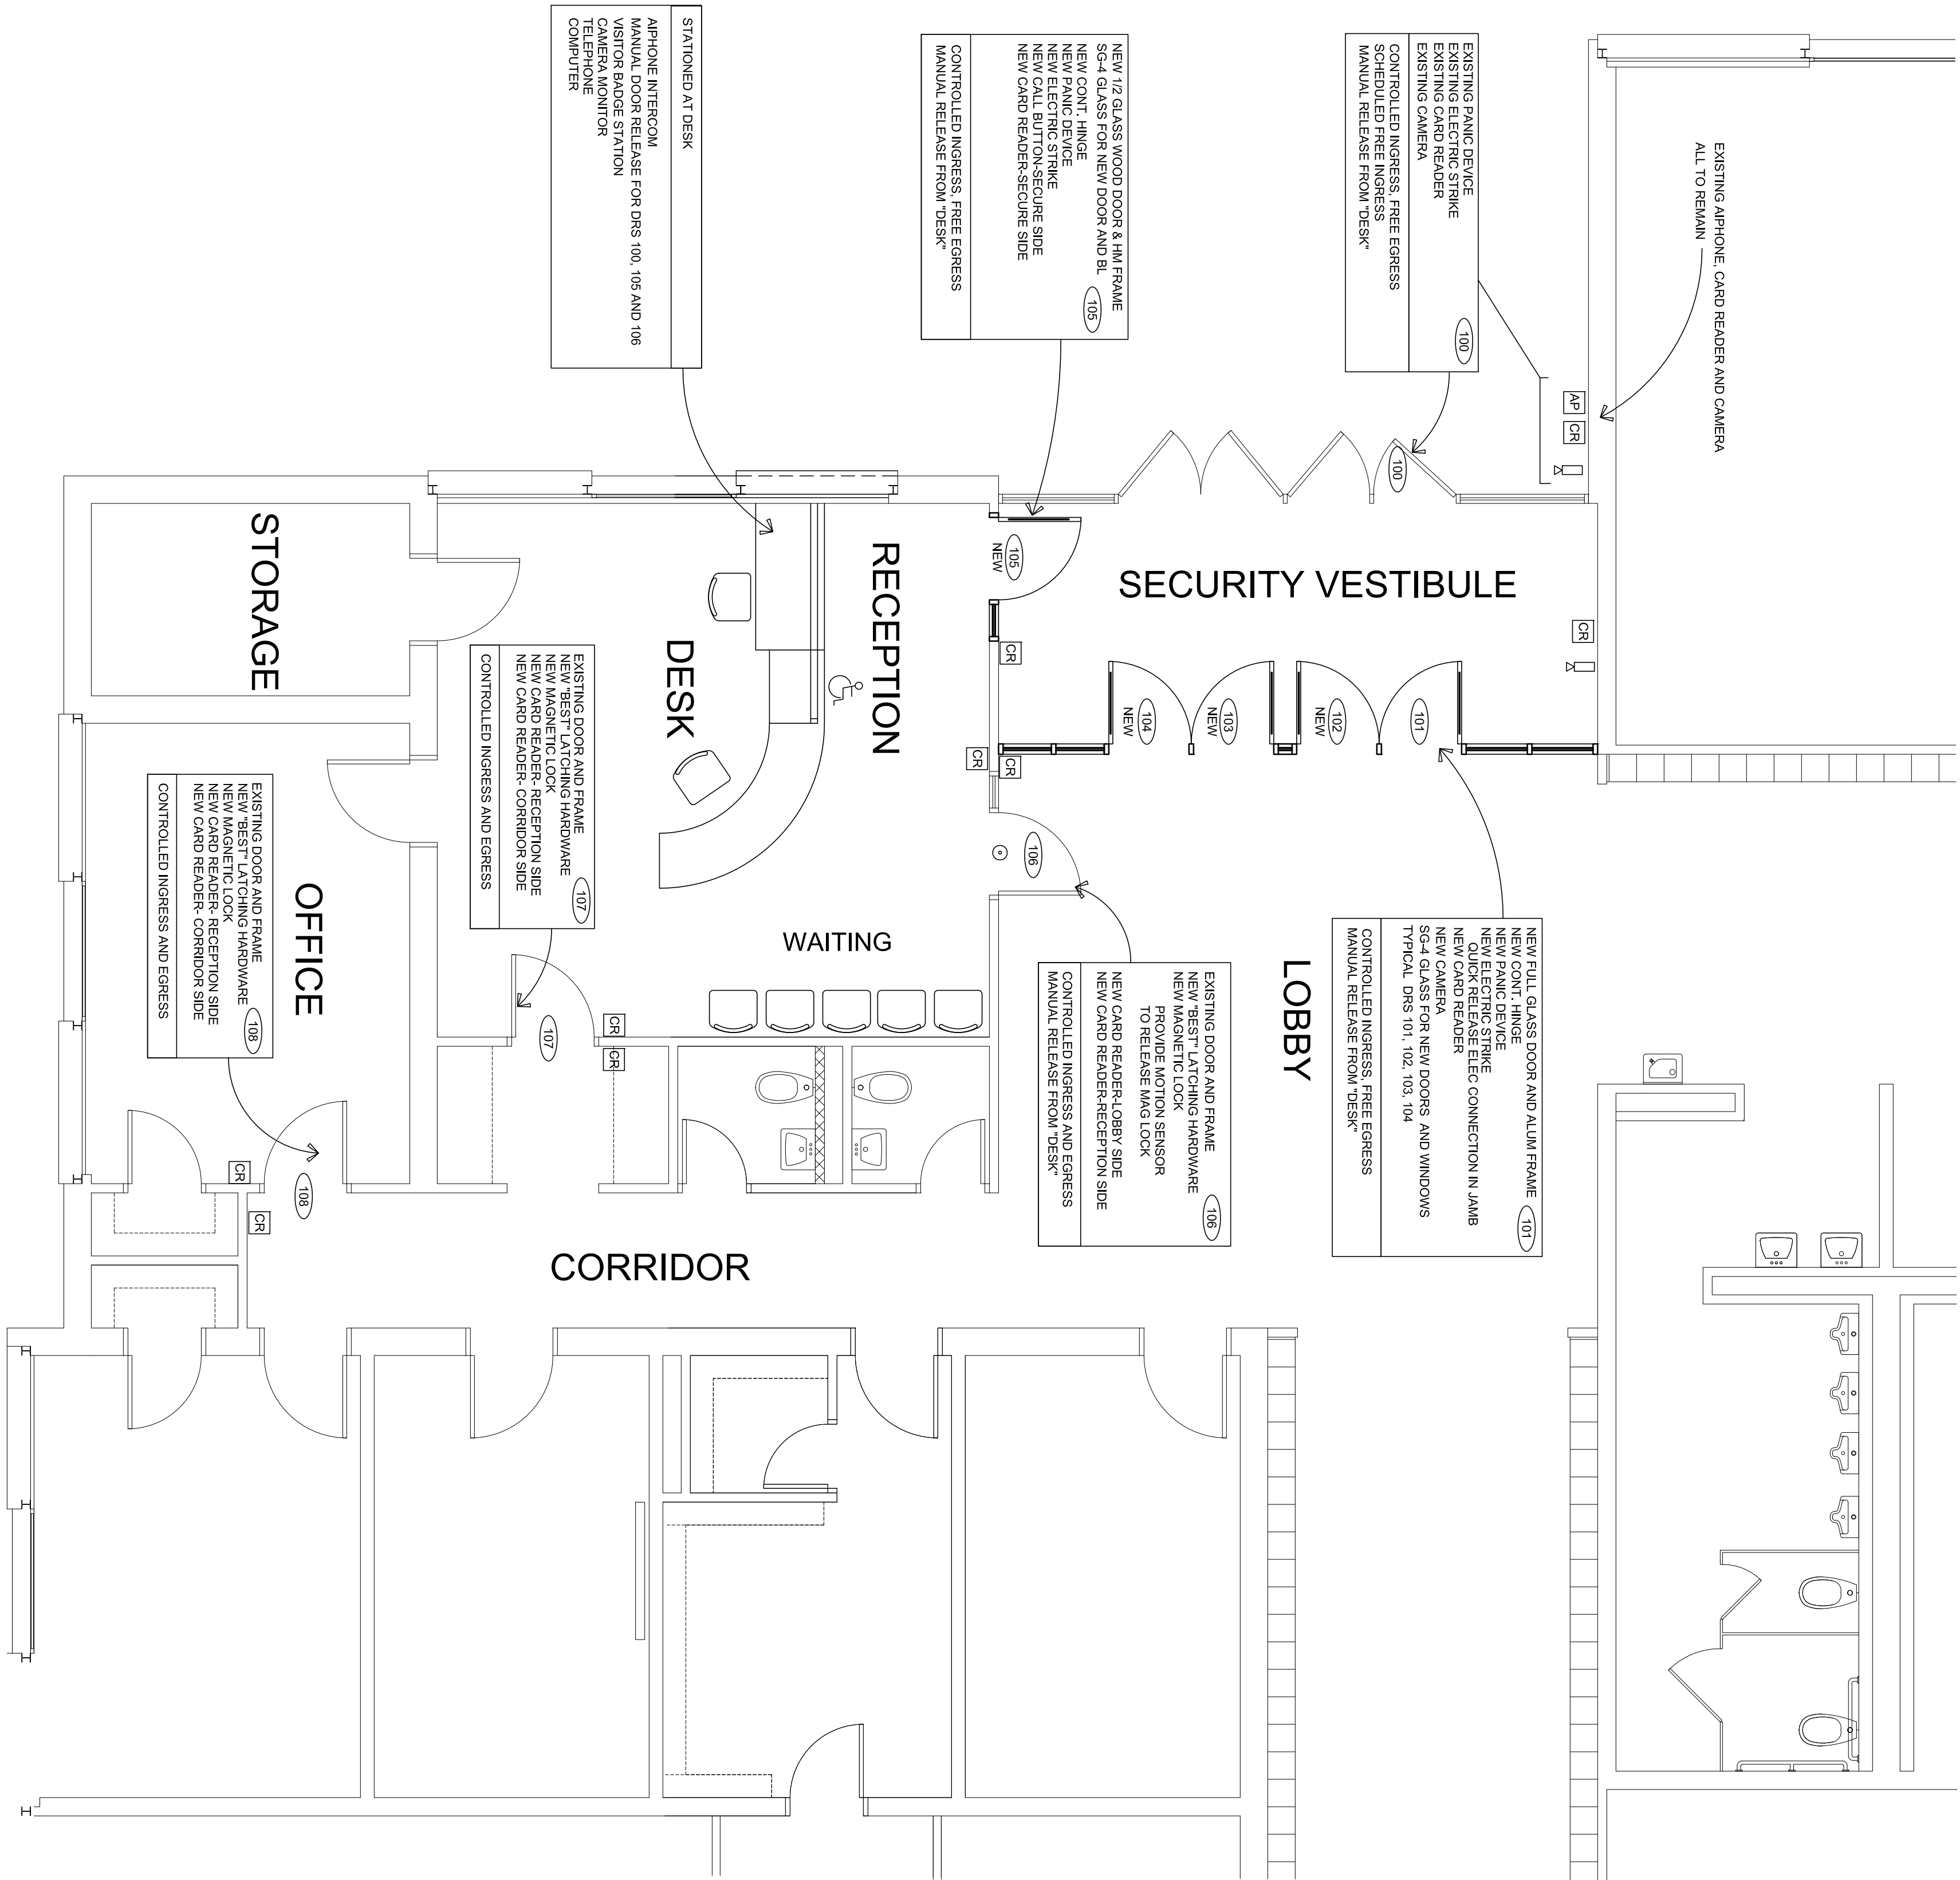

BUILDING KEY PLAN

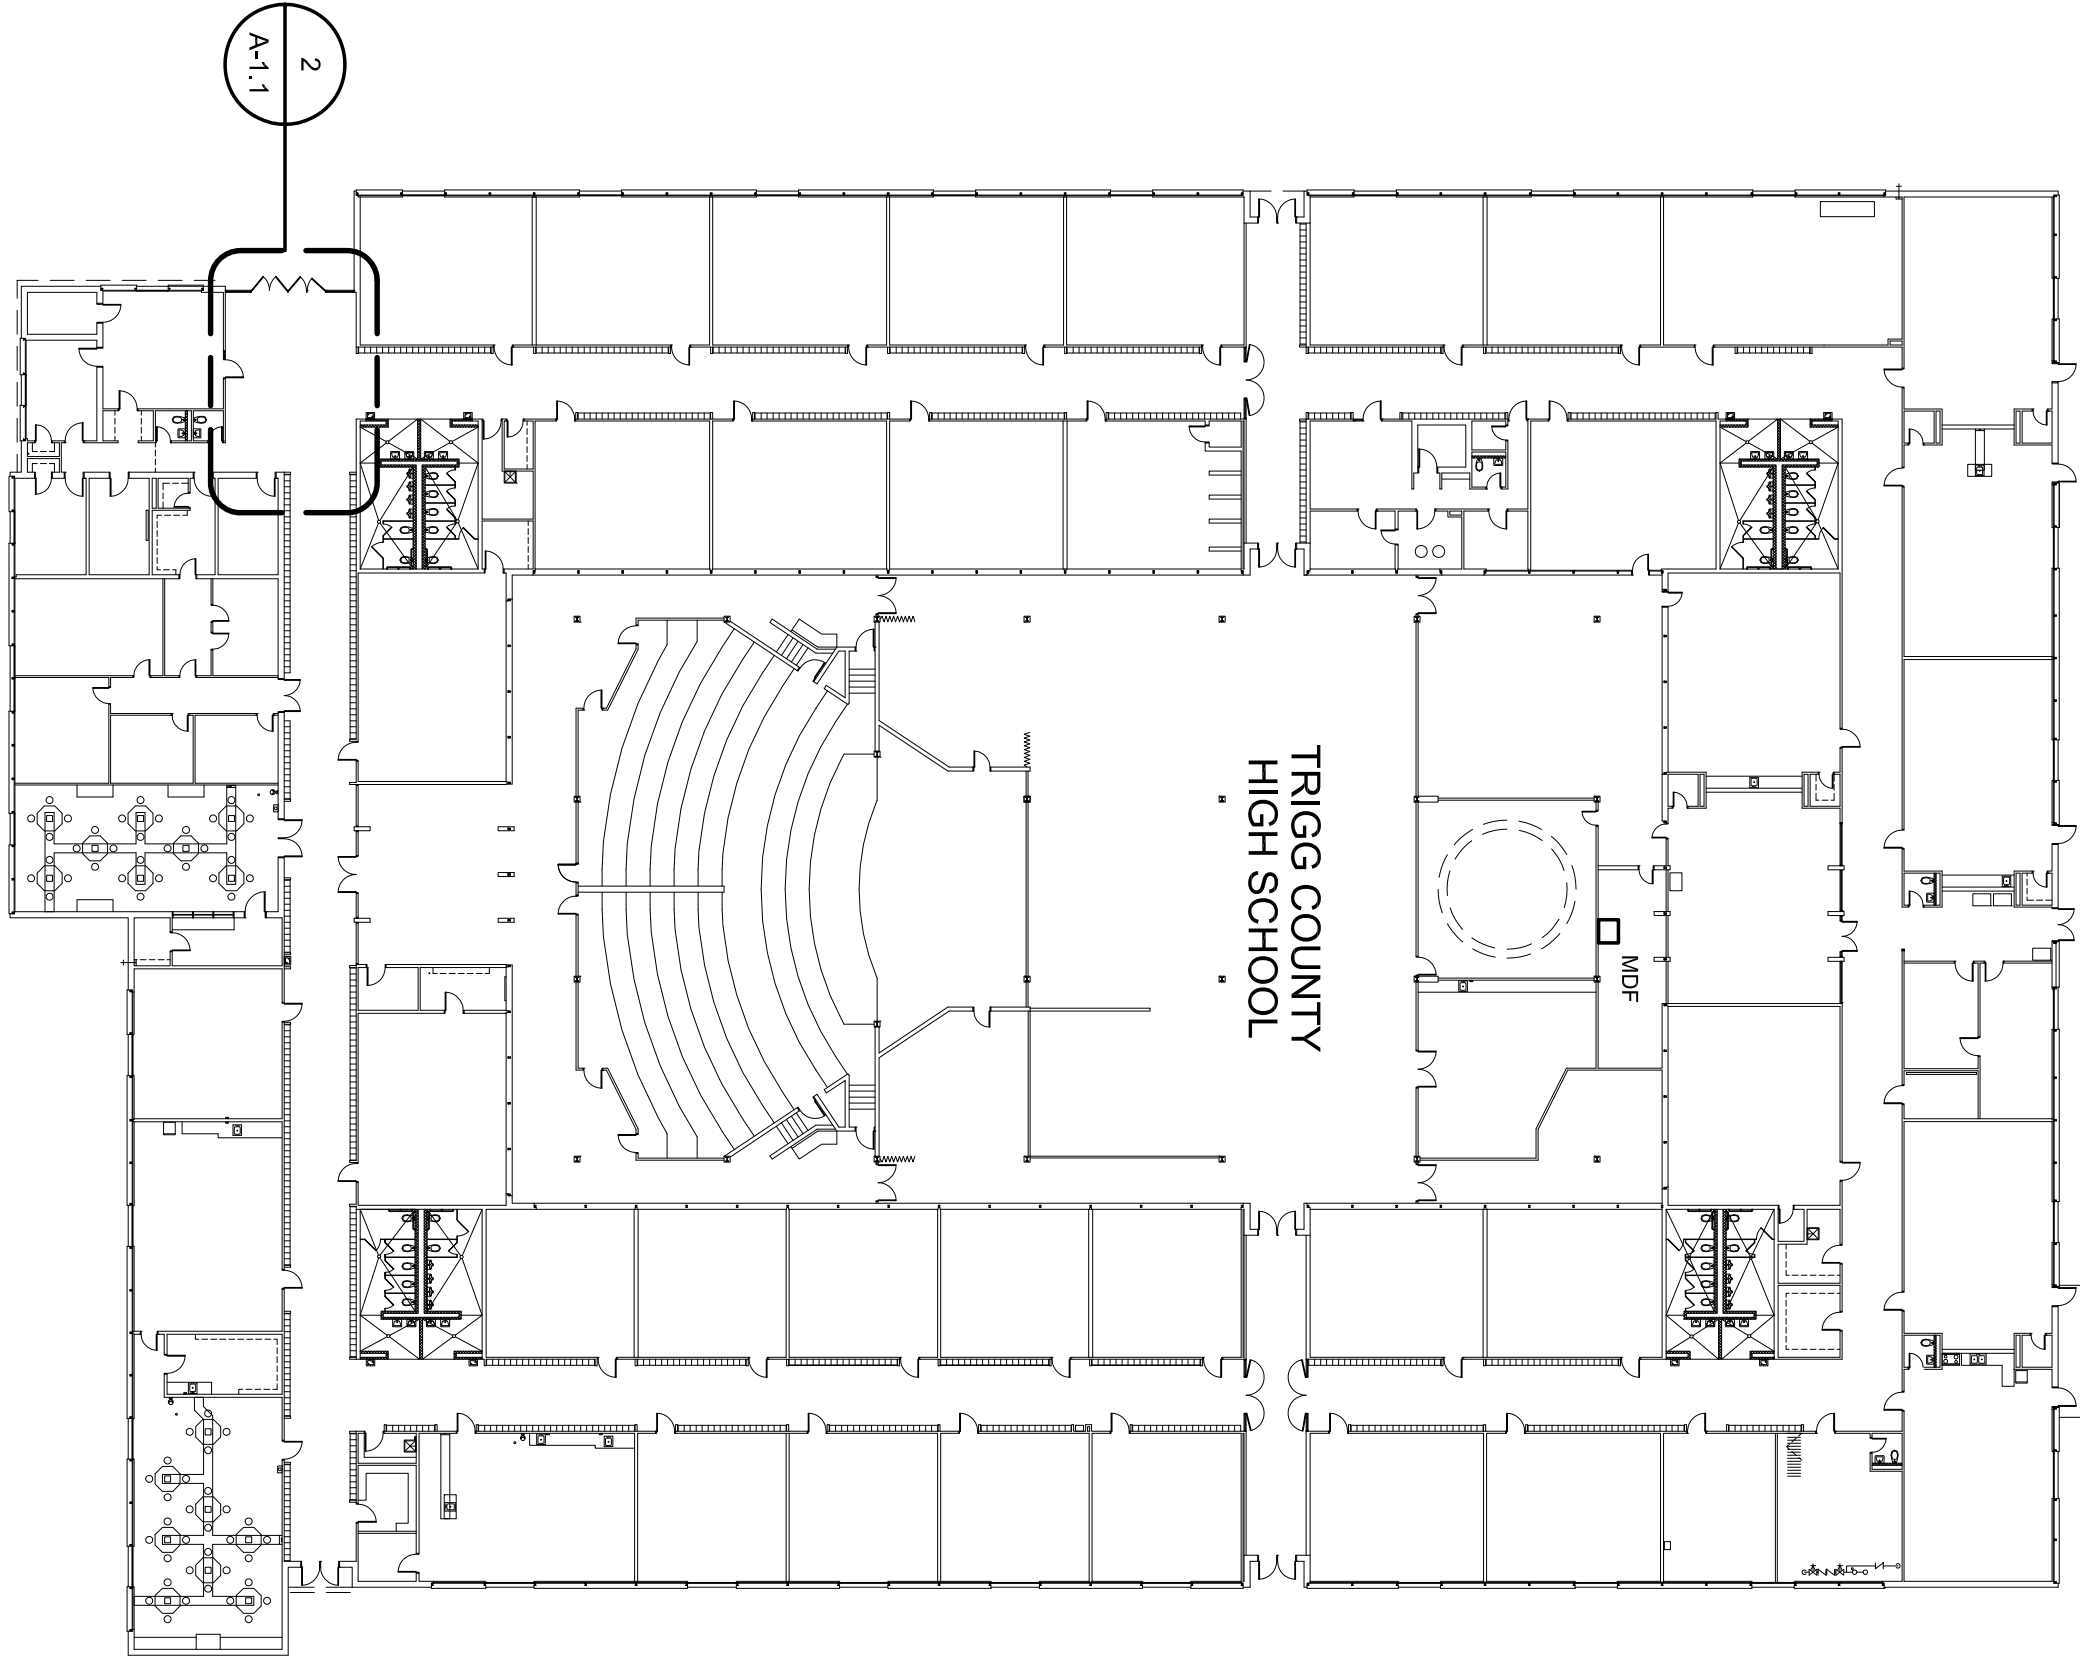

US 68 (BUSINESS)

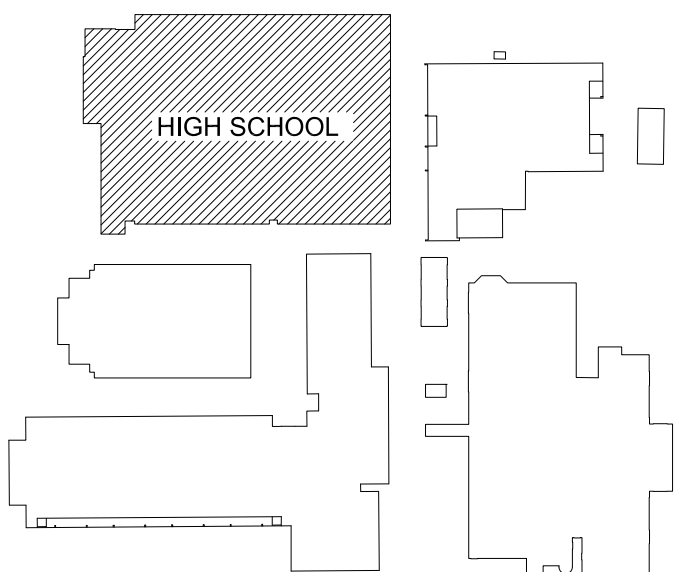

SITE KEY PLAN

