






JEFFERSON ELEMENTARY SCHOOL

SCHEMATIC DESIGN REVIEW


DECEMBER 17, 2018

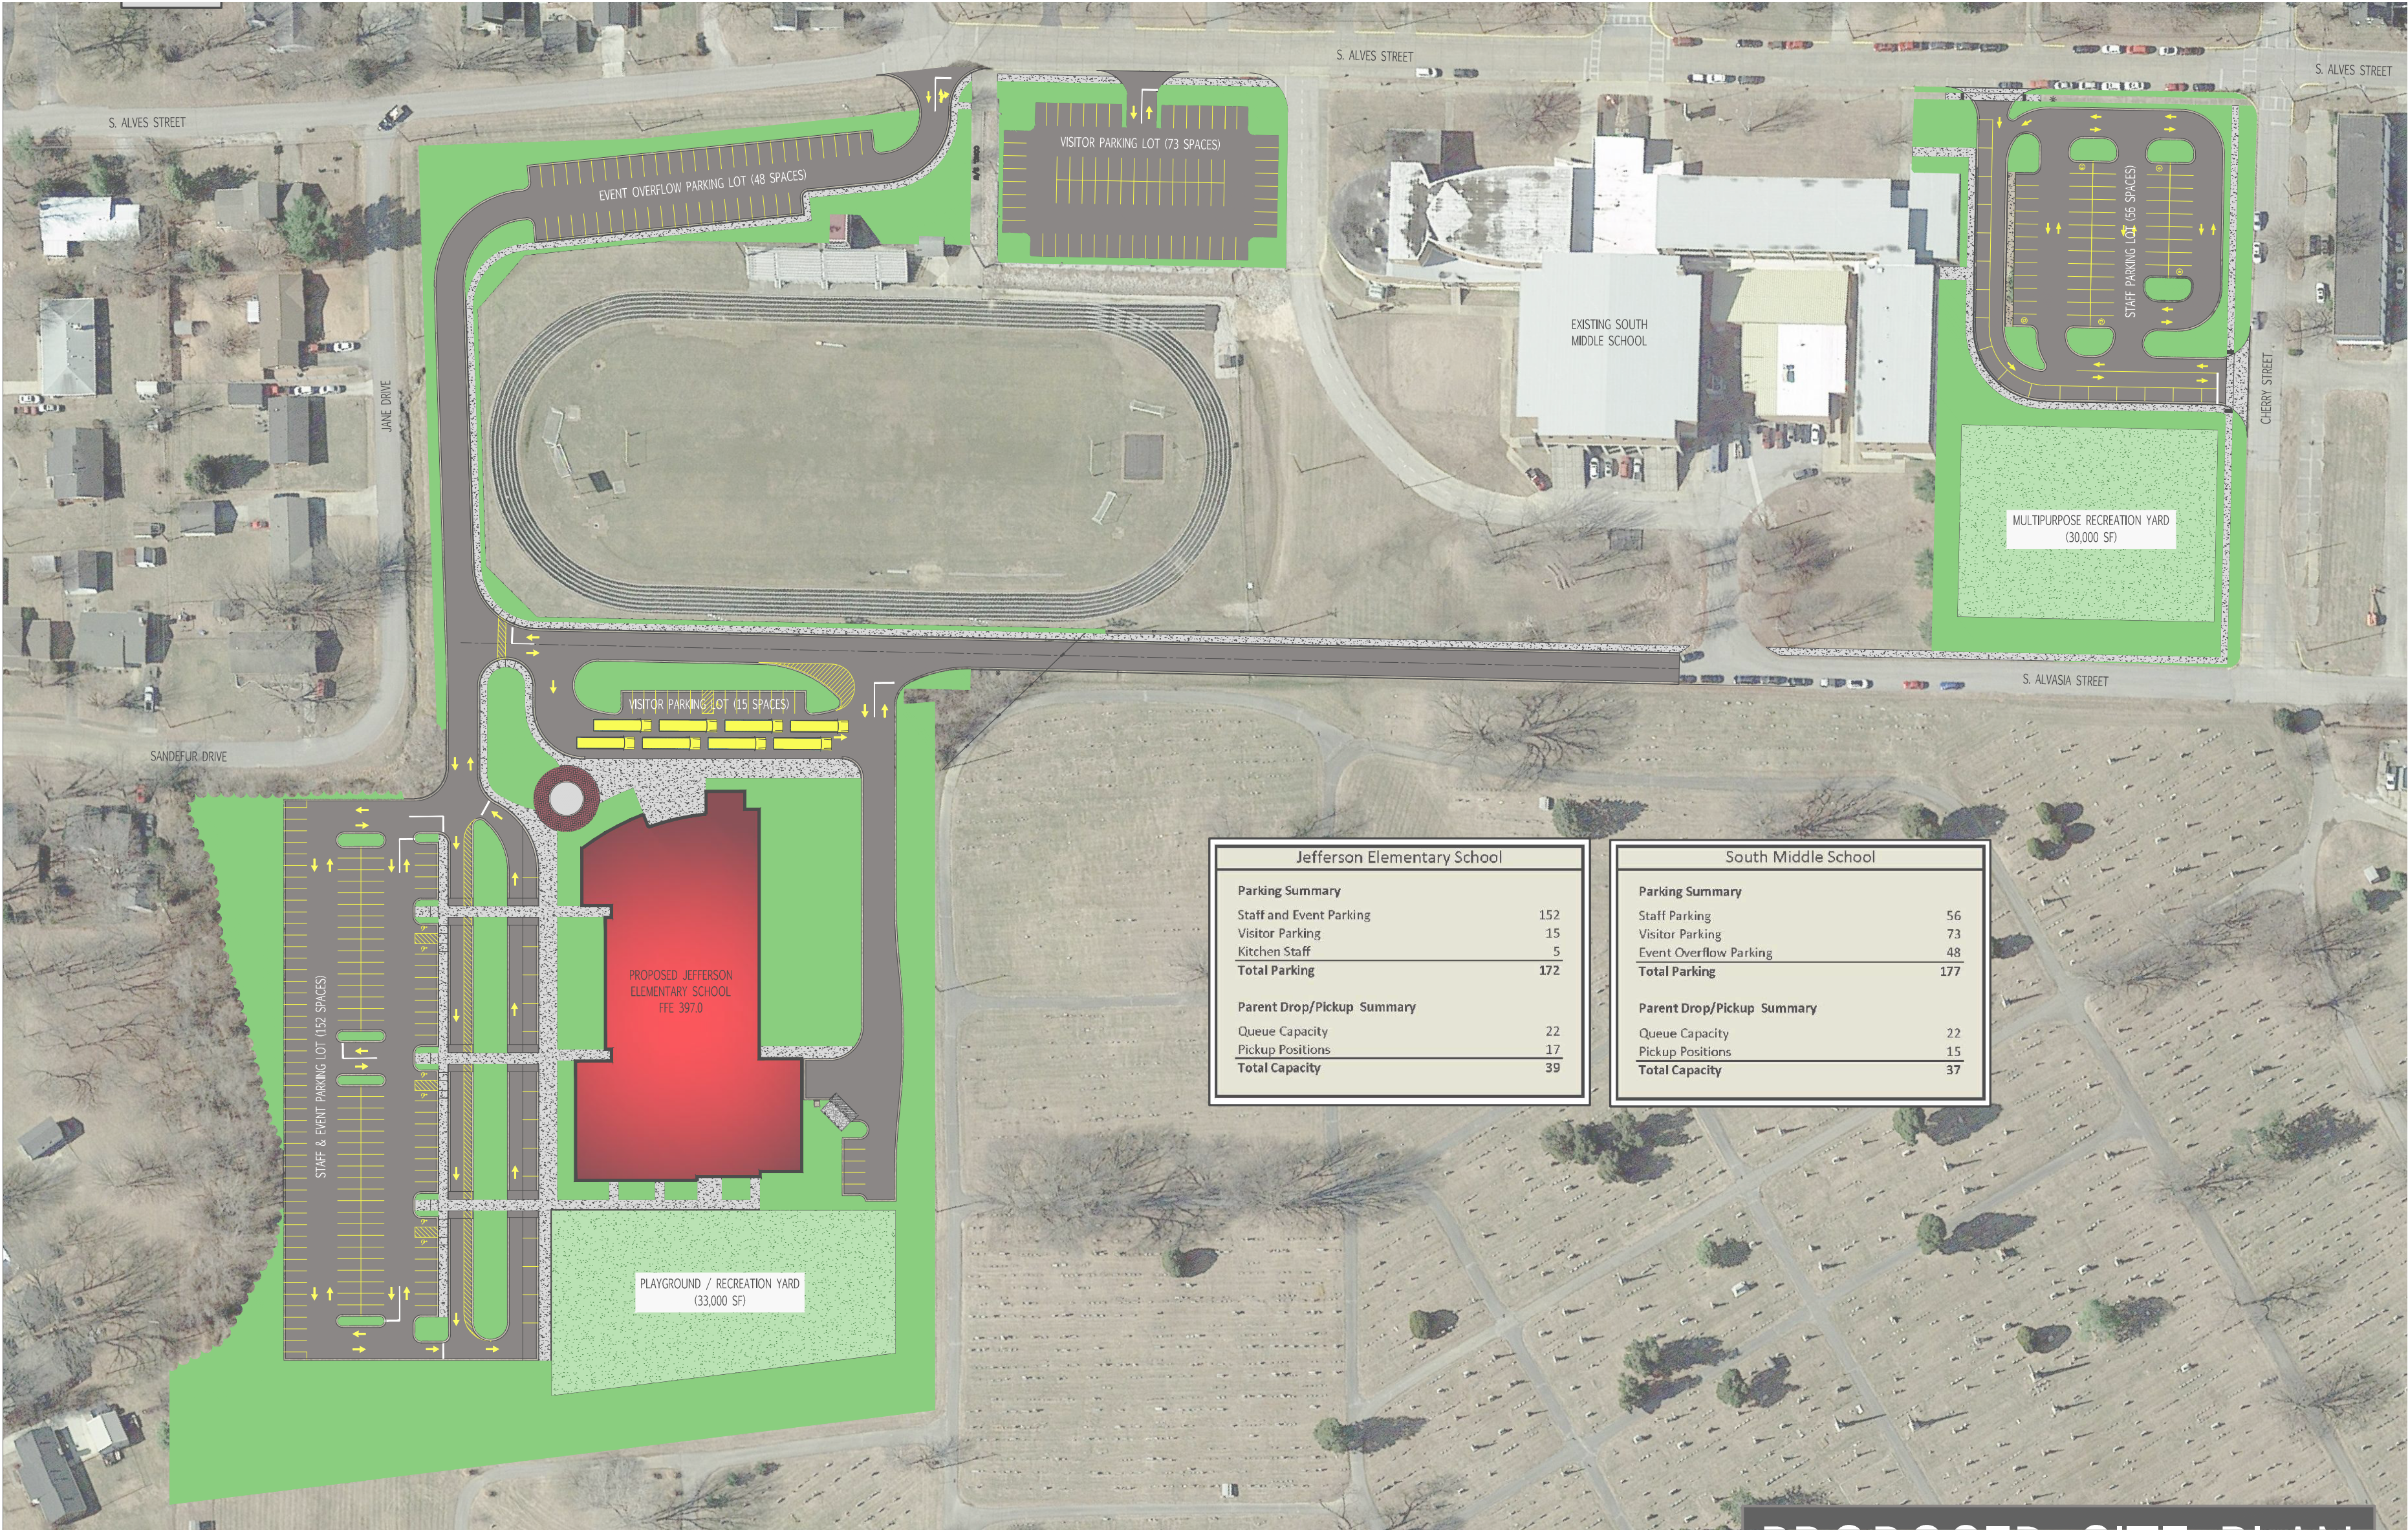

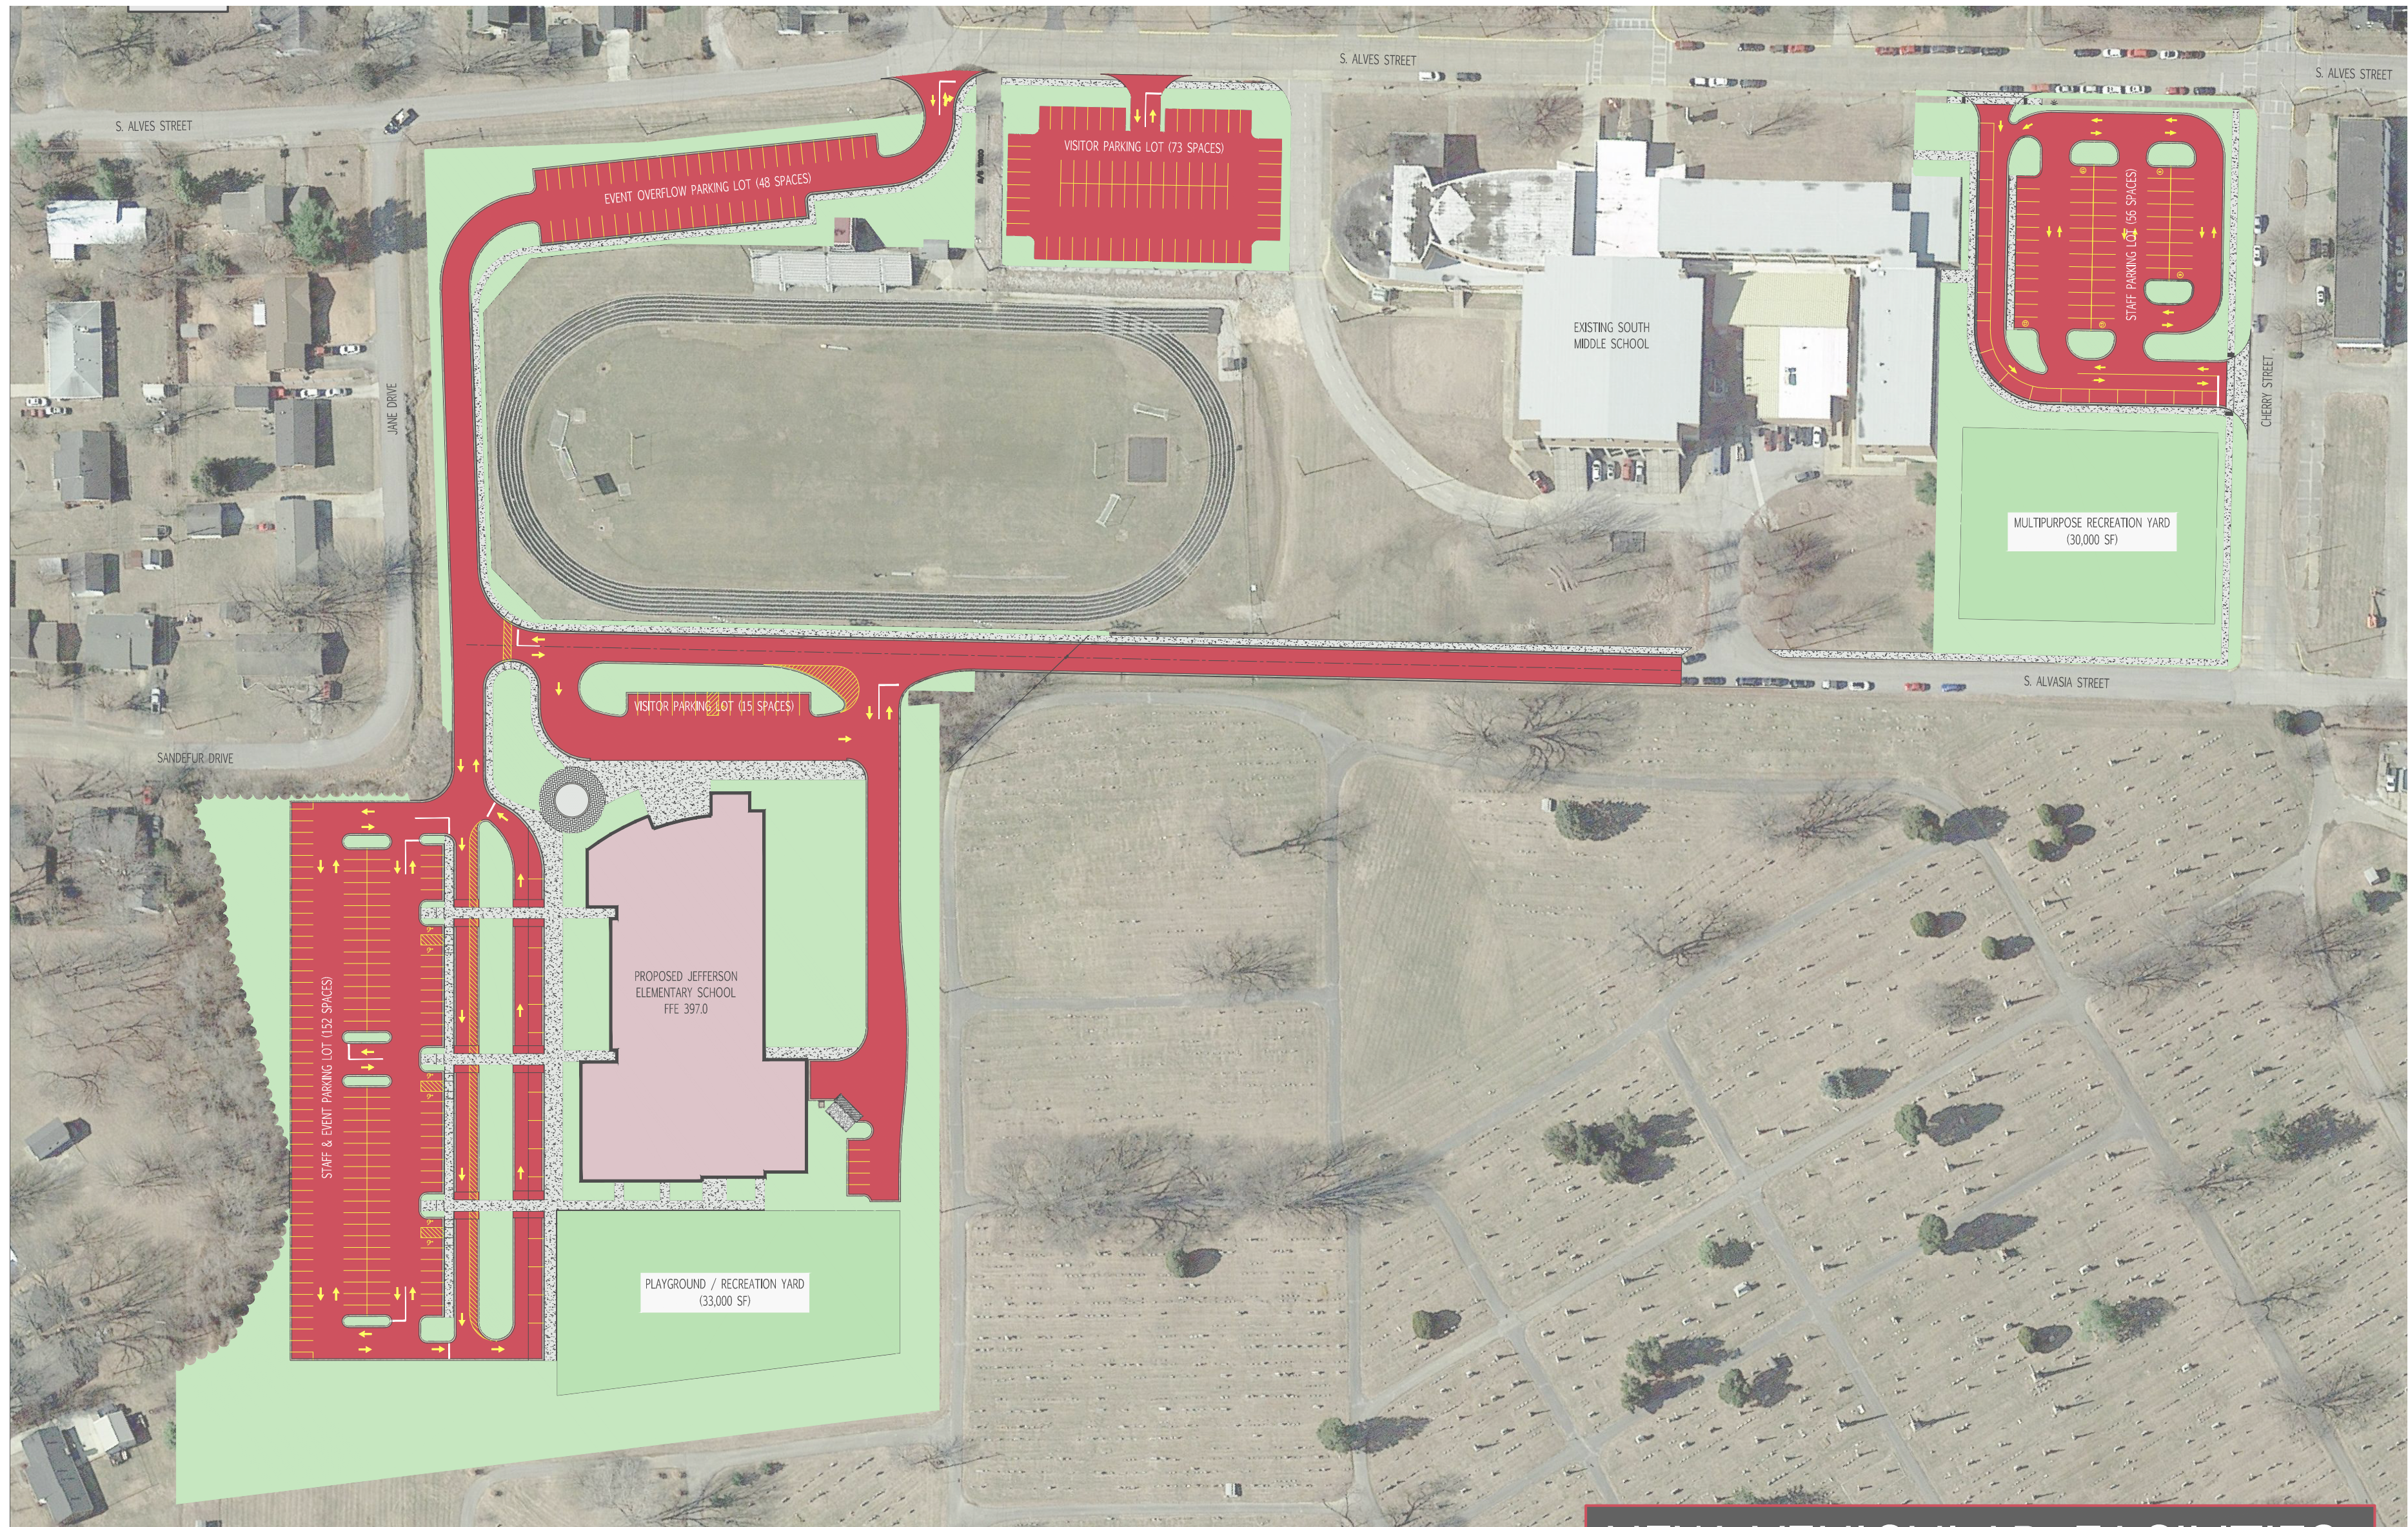


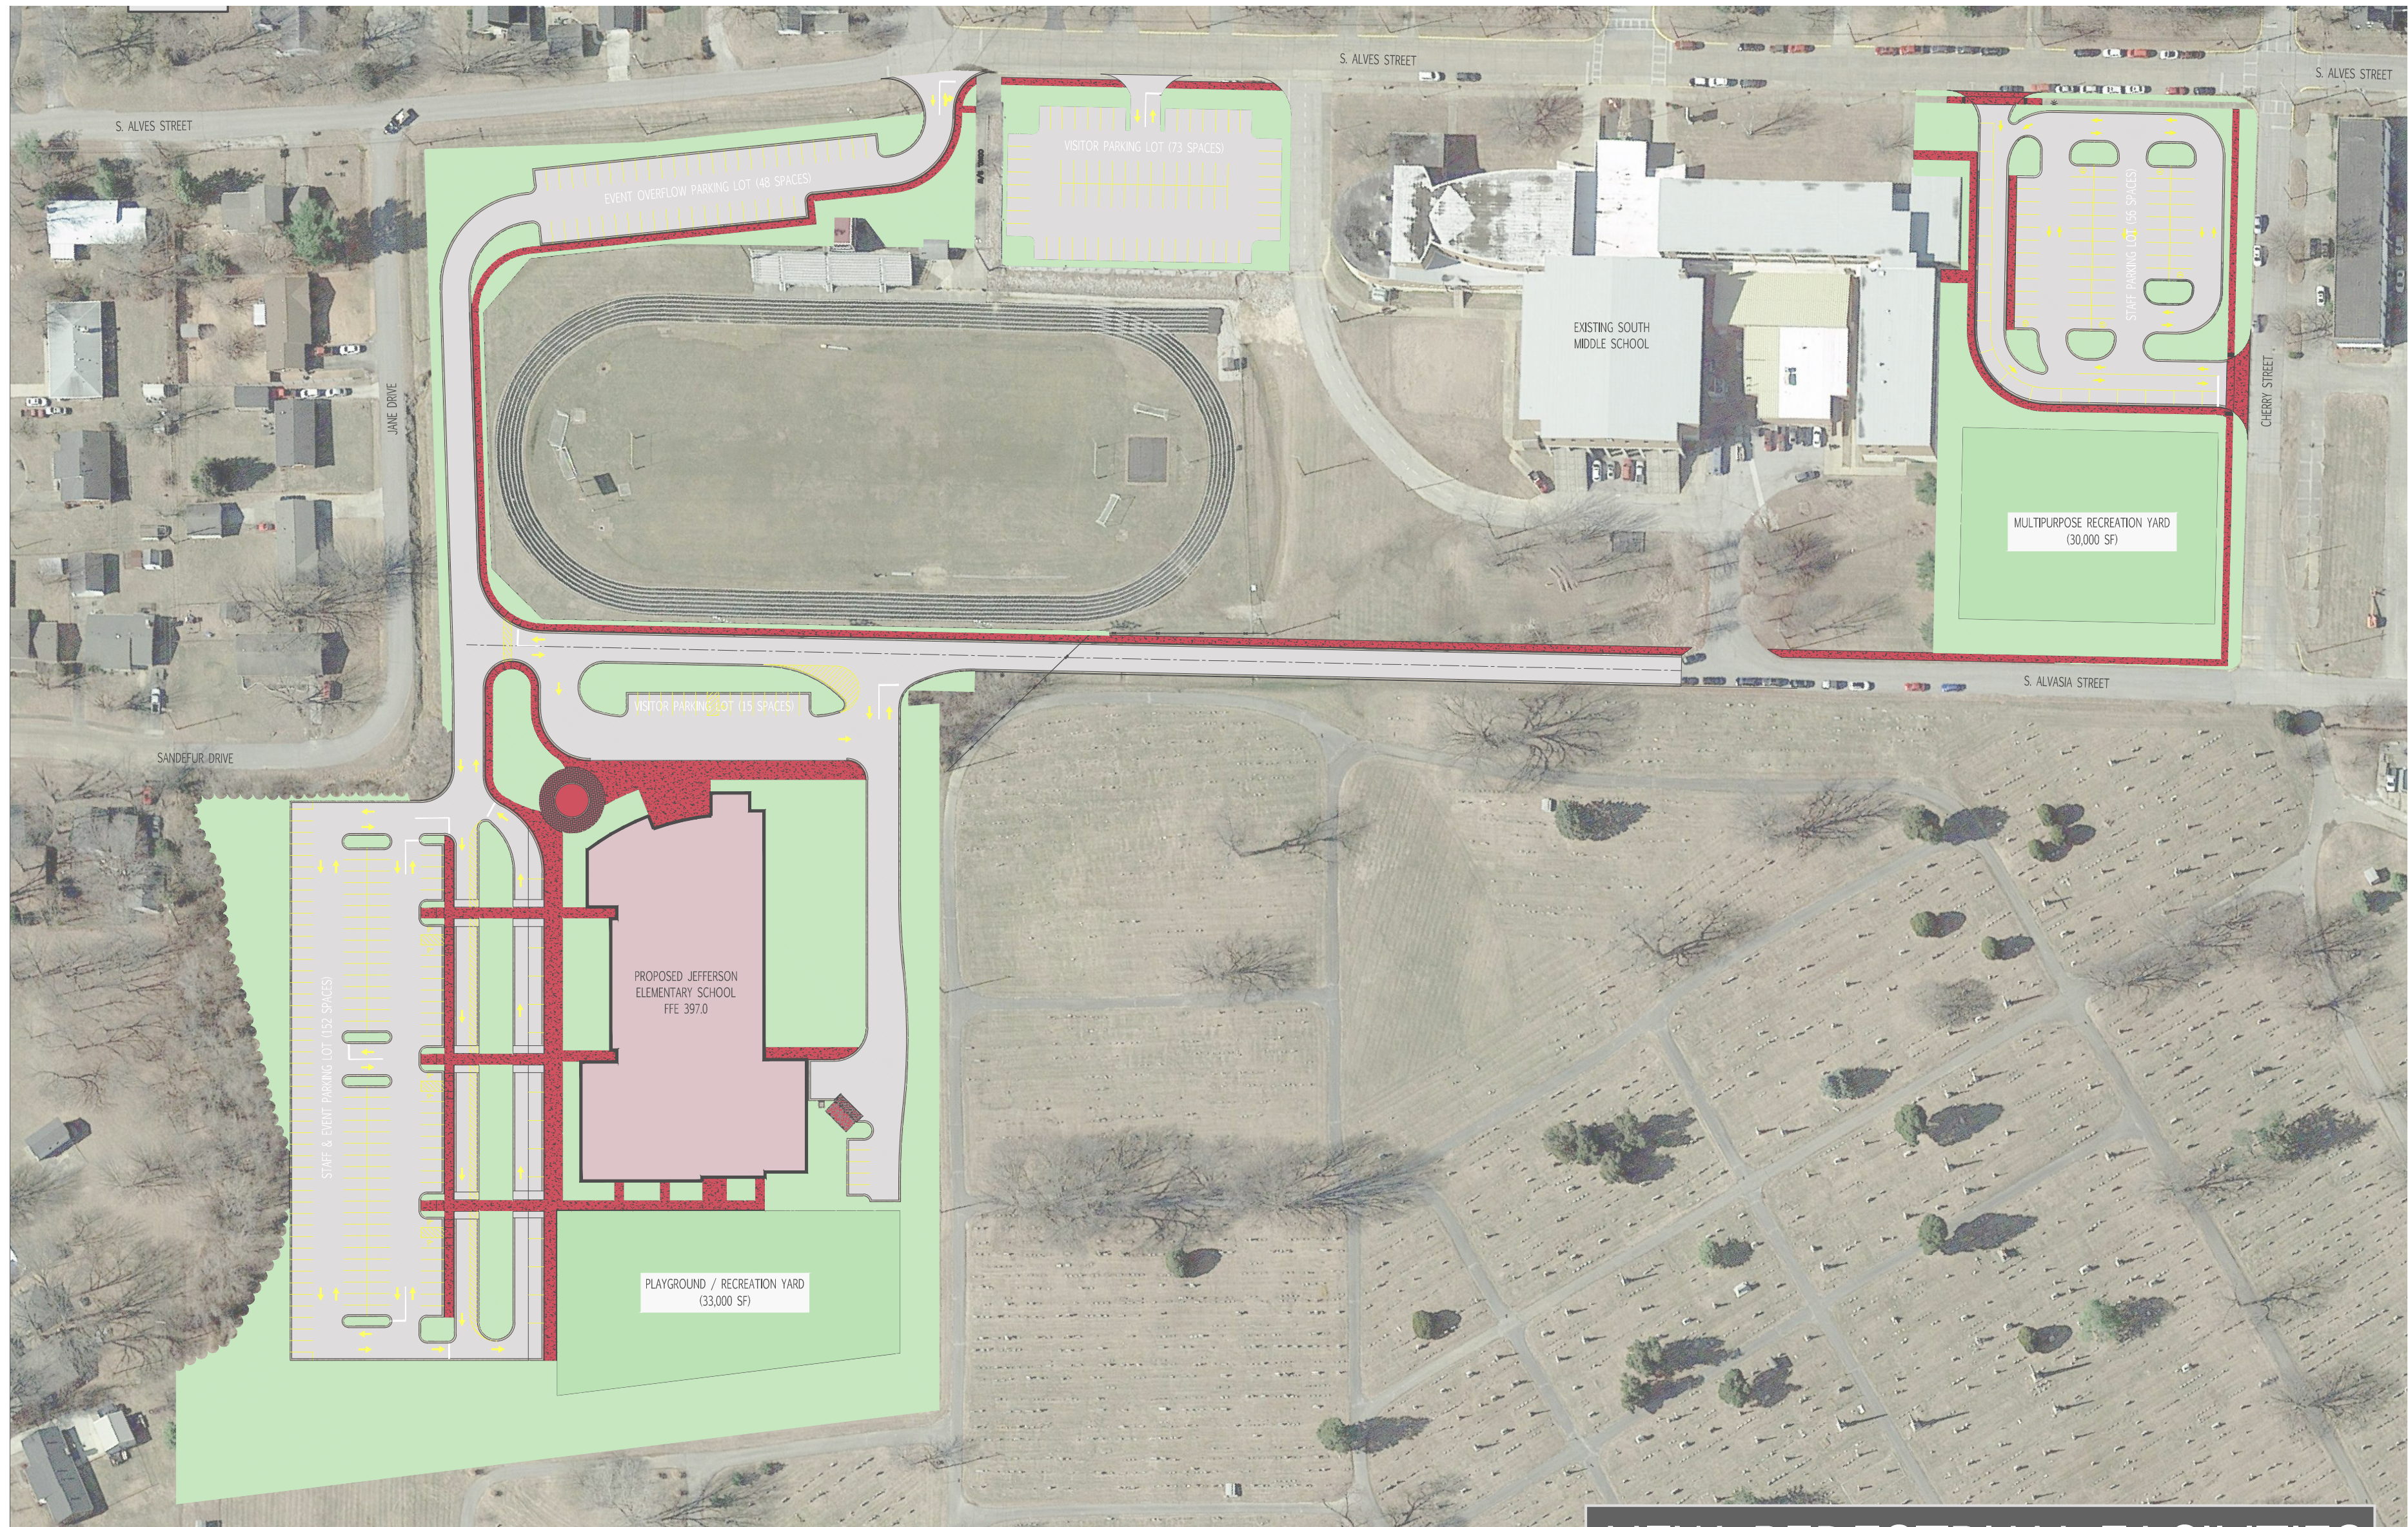

- ACTIVE LEARNING
- FOCUSED LEARNING
- SPECIALTY LEARNING
- ADMINISTRATION
- SUPPORT

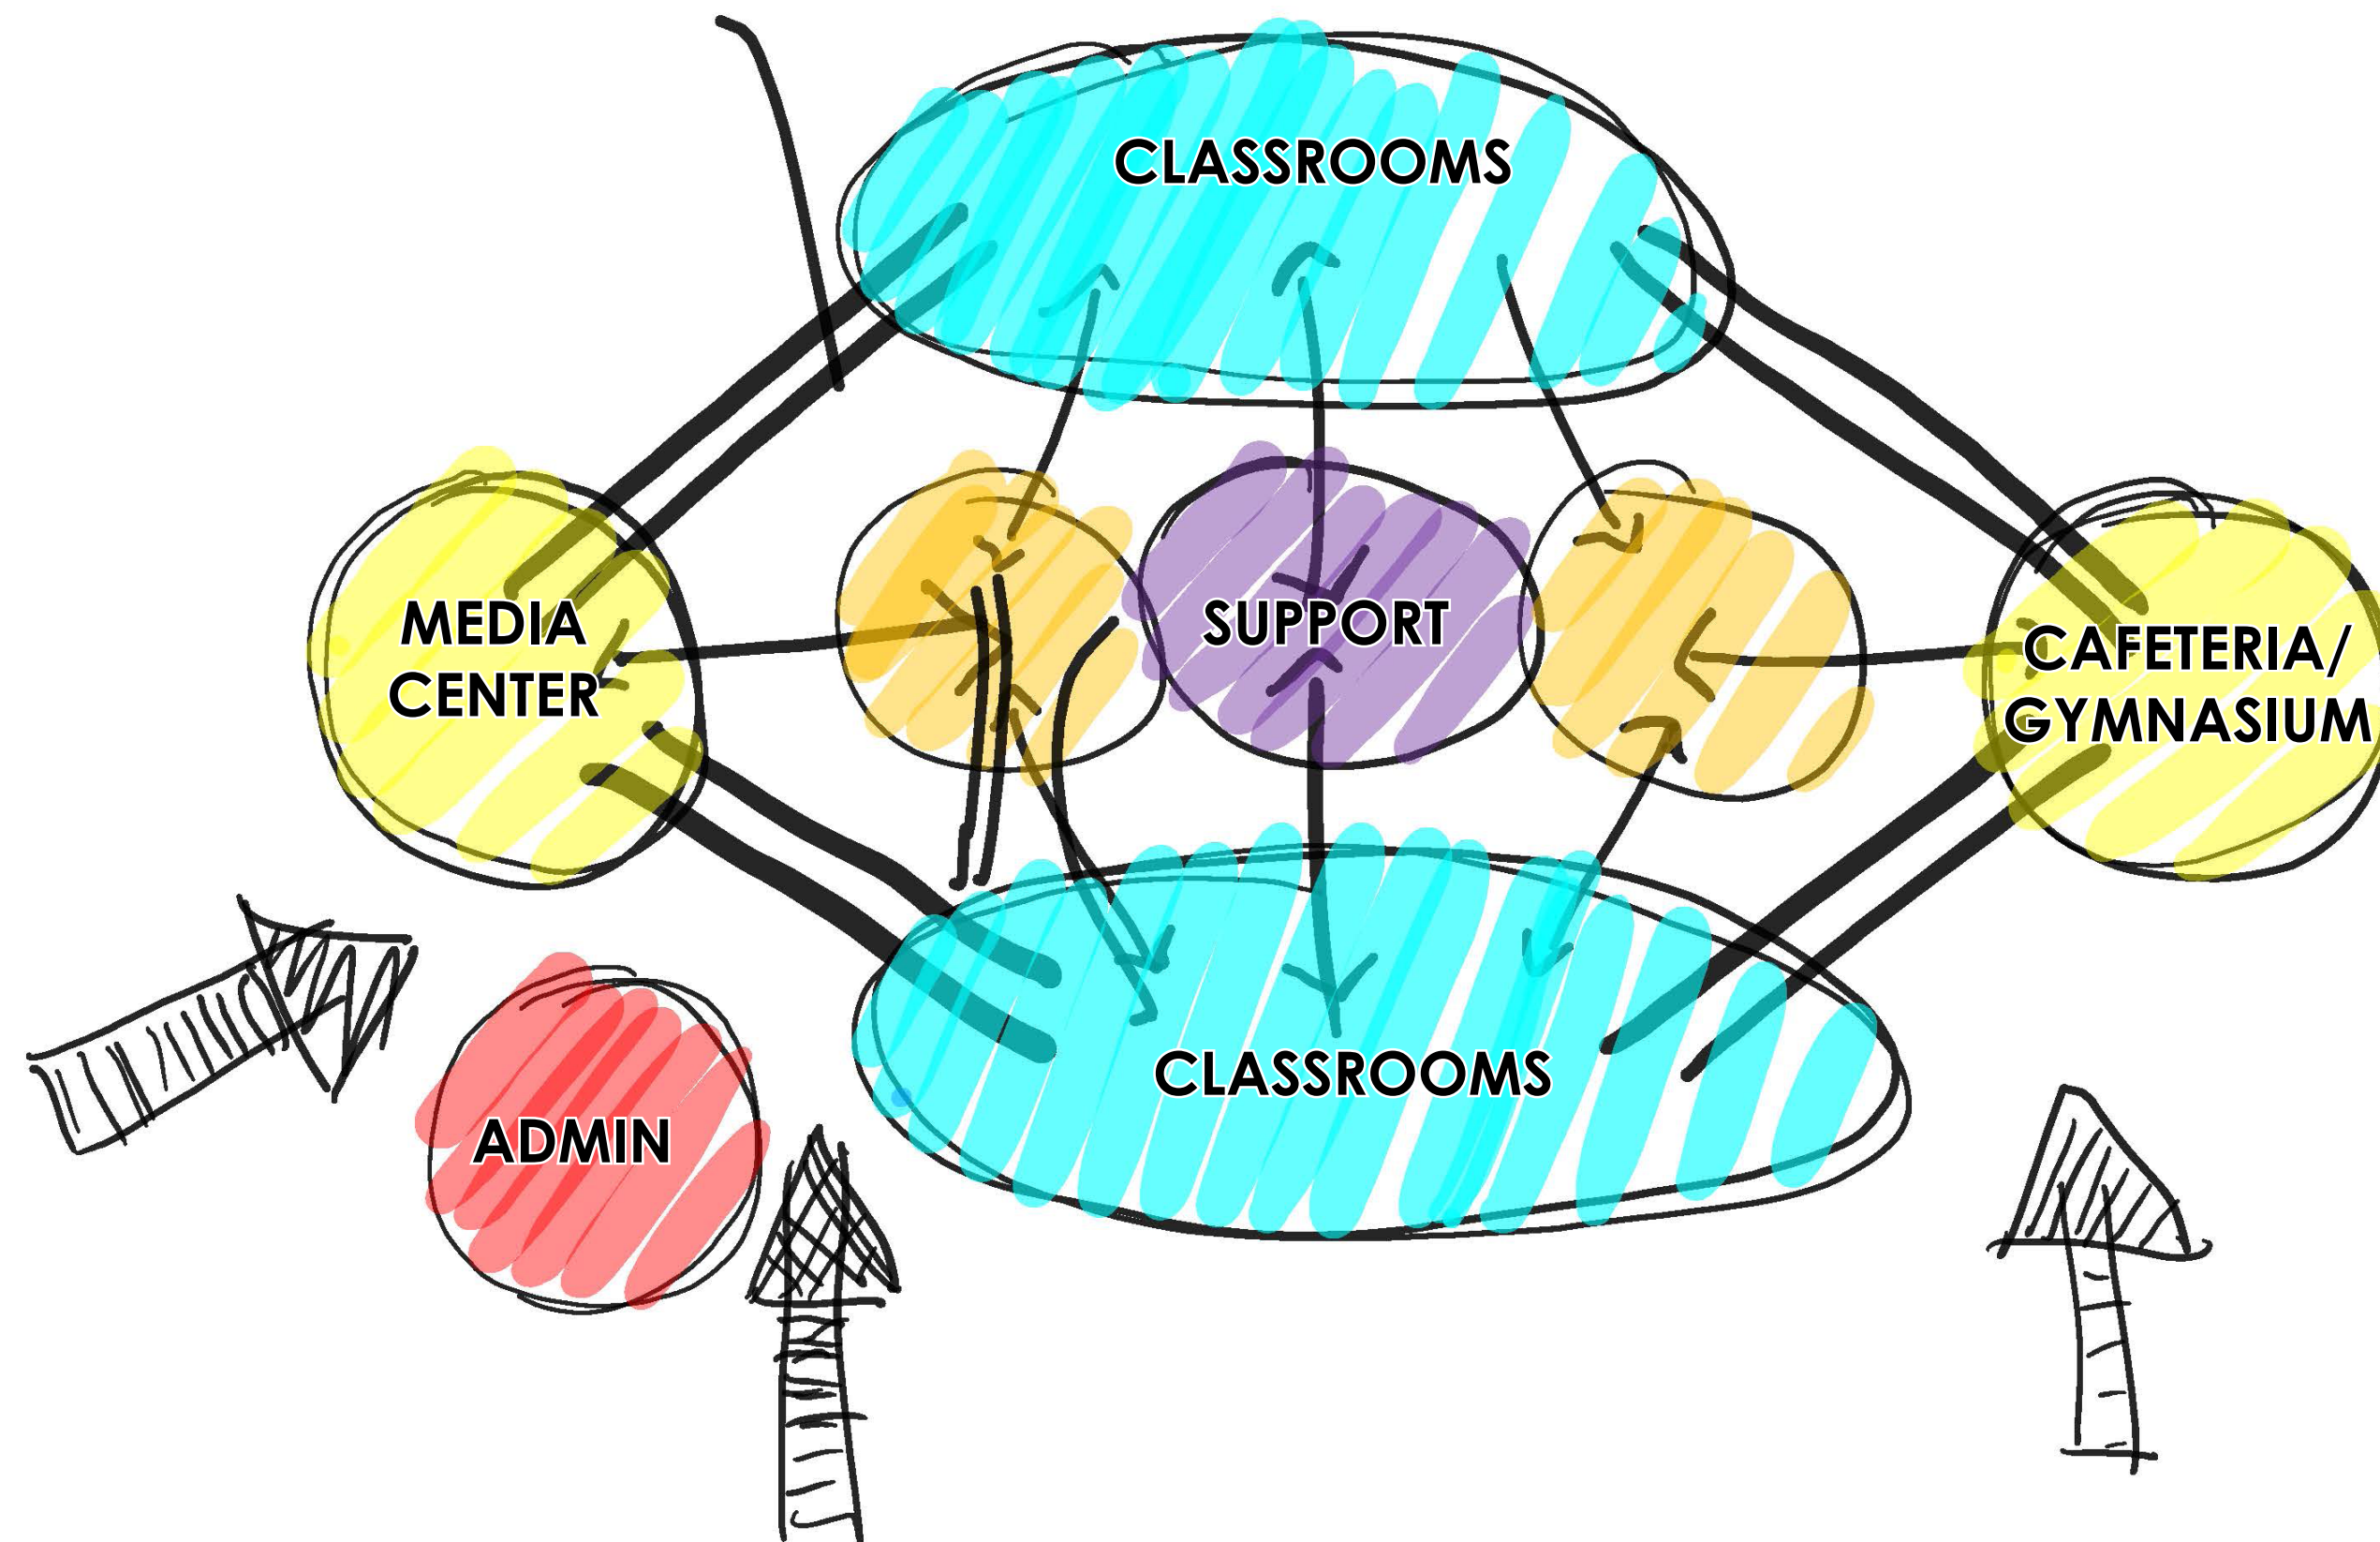


- ACTIVE LEARNING
- FOCUSED LEARNING
- SPECIALTY LEARNING
- ADMINISTRATION
- SUPPORT

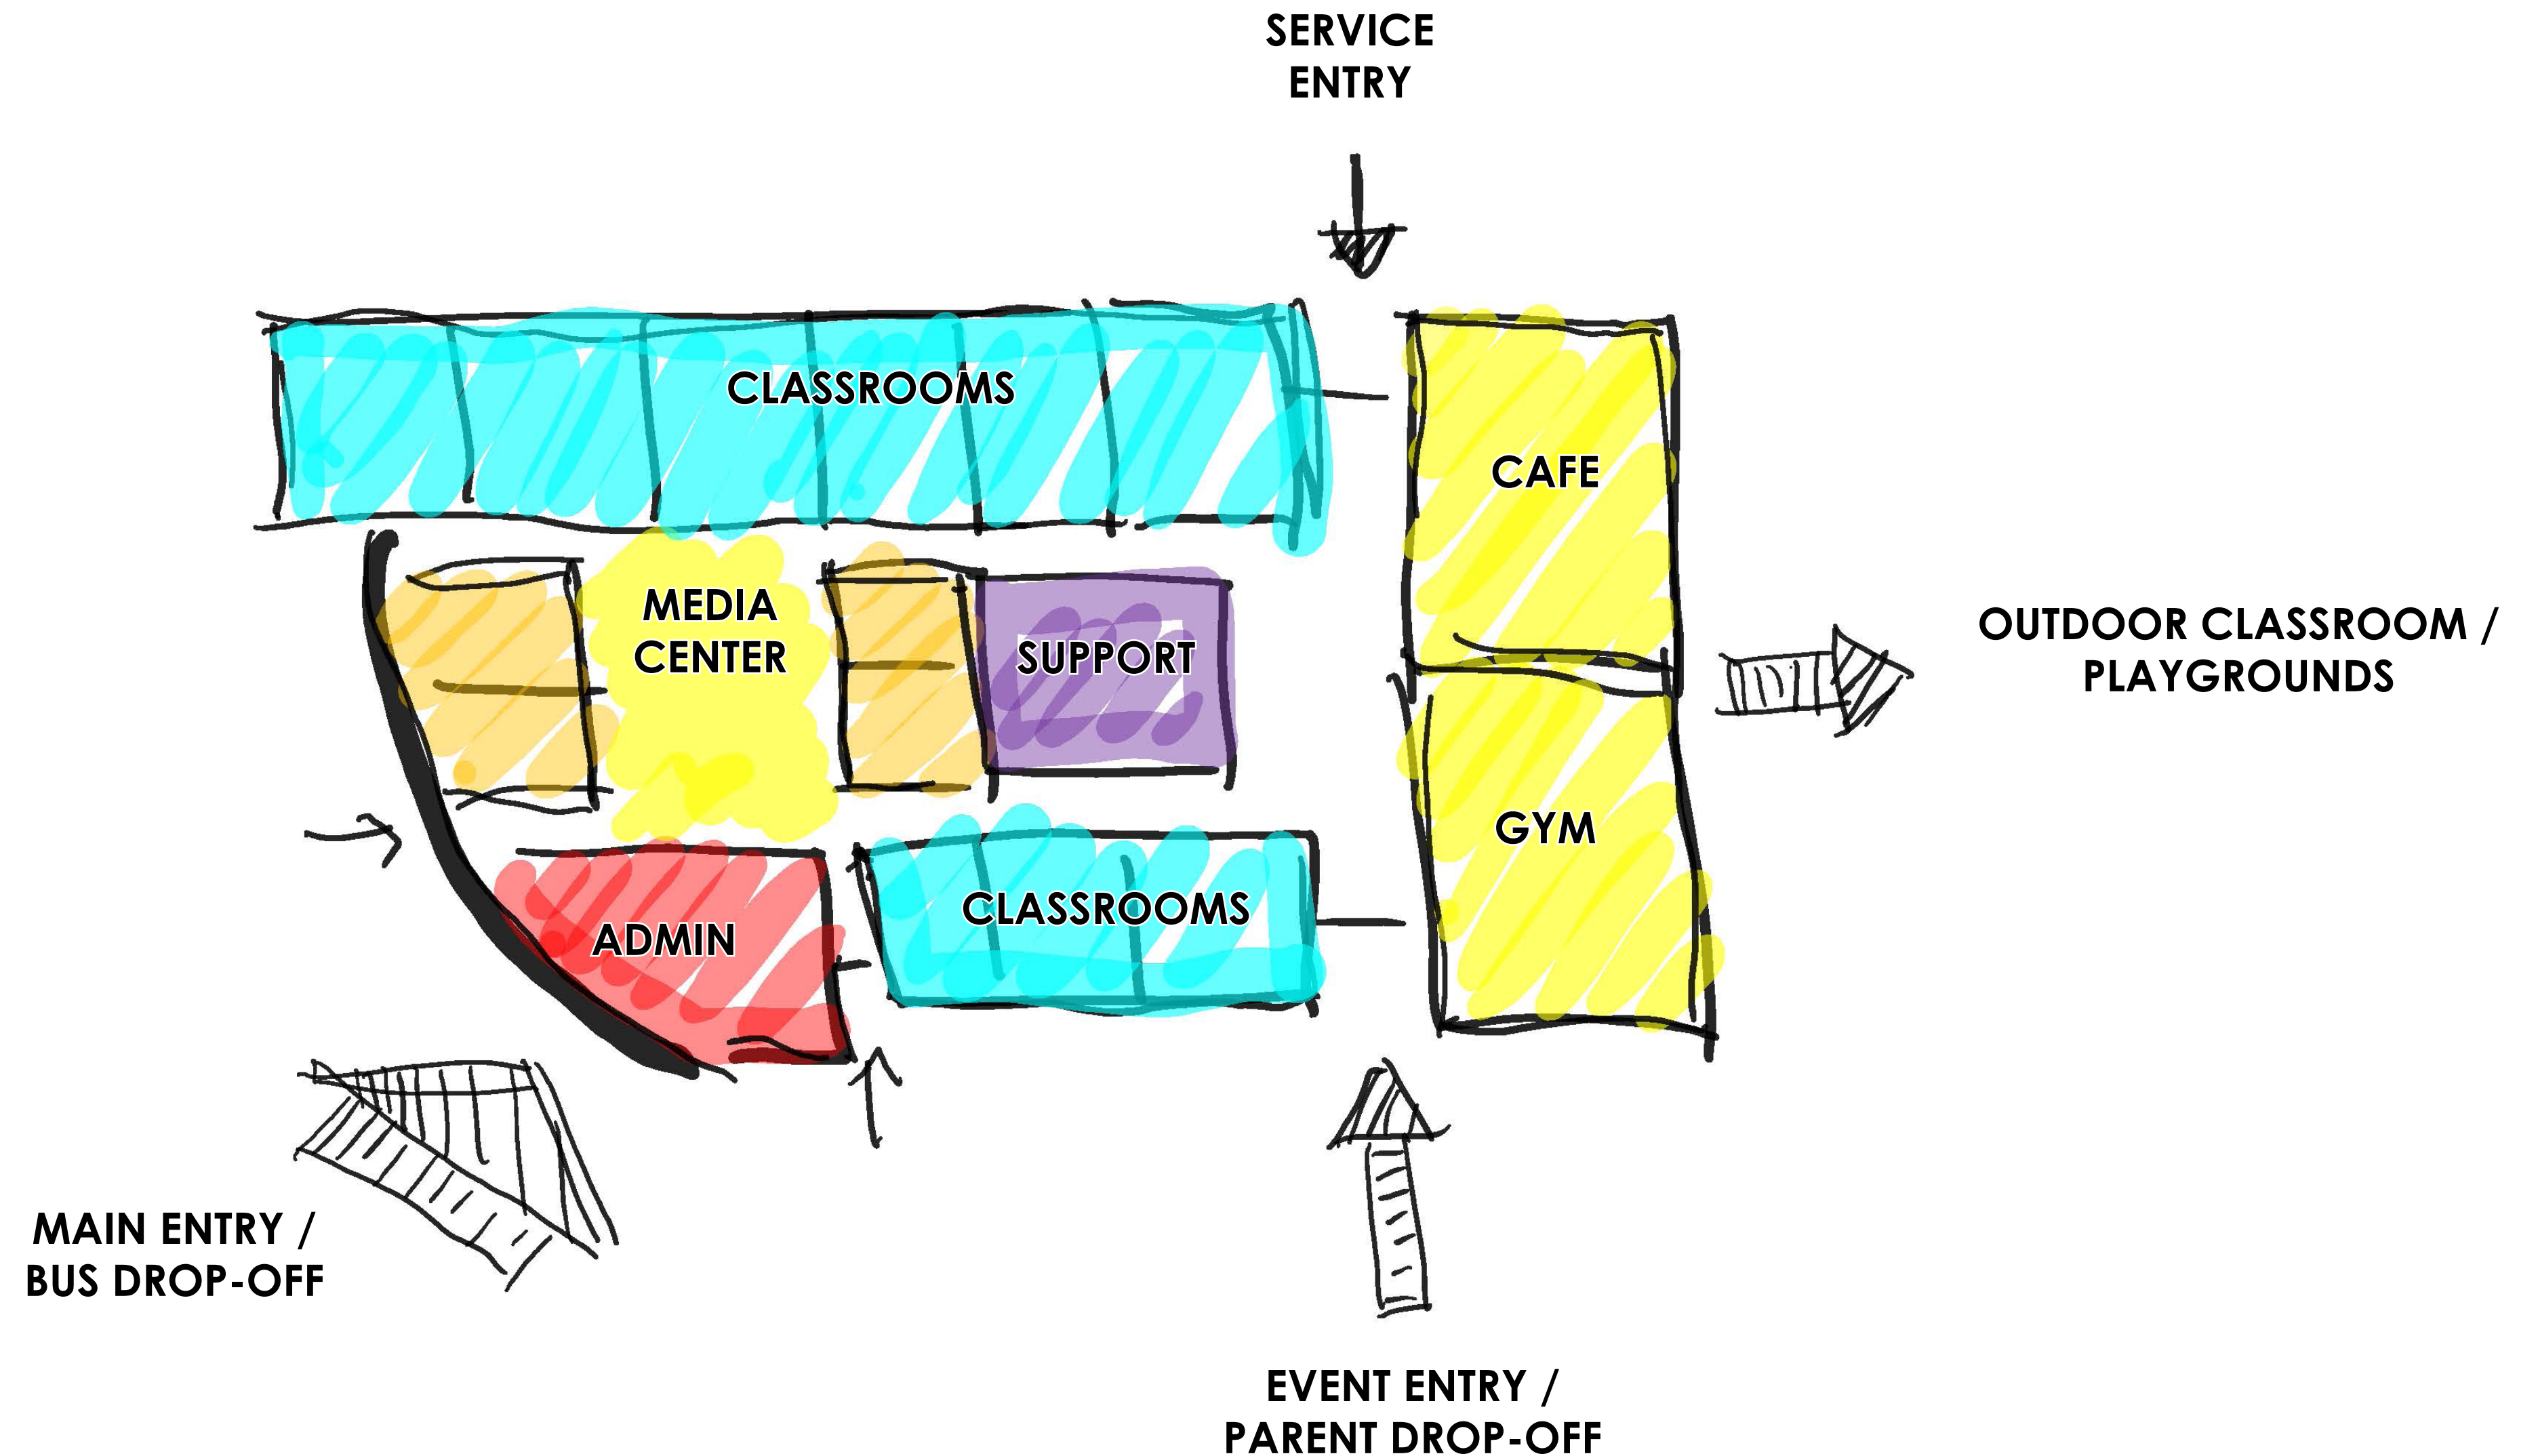




FIRST FLOOR PLAN

3/64" = 1'-0"

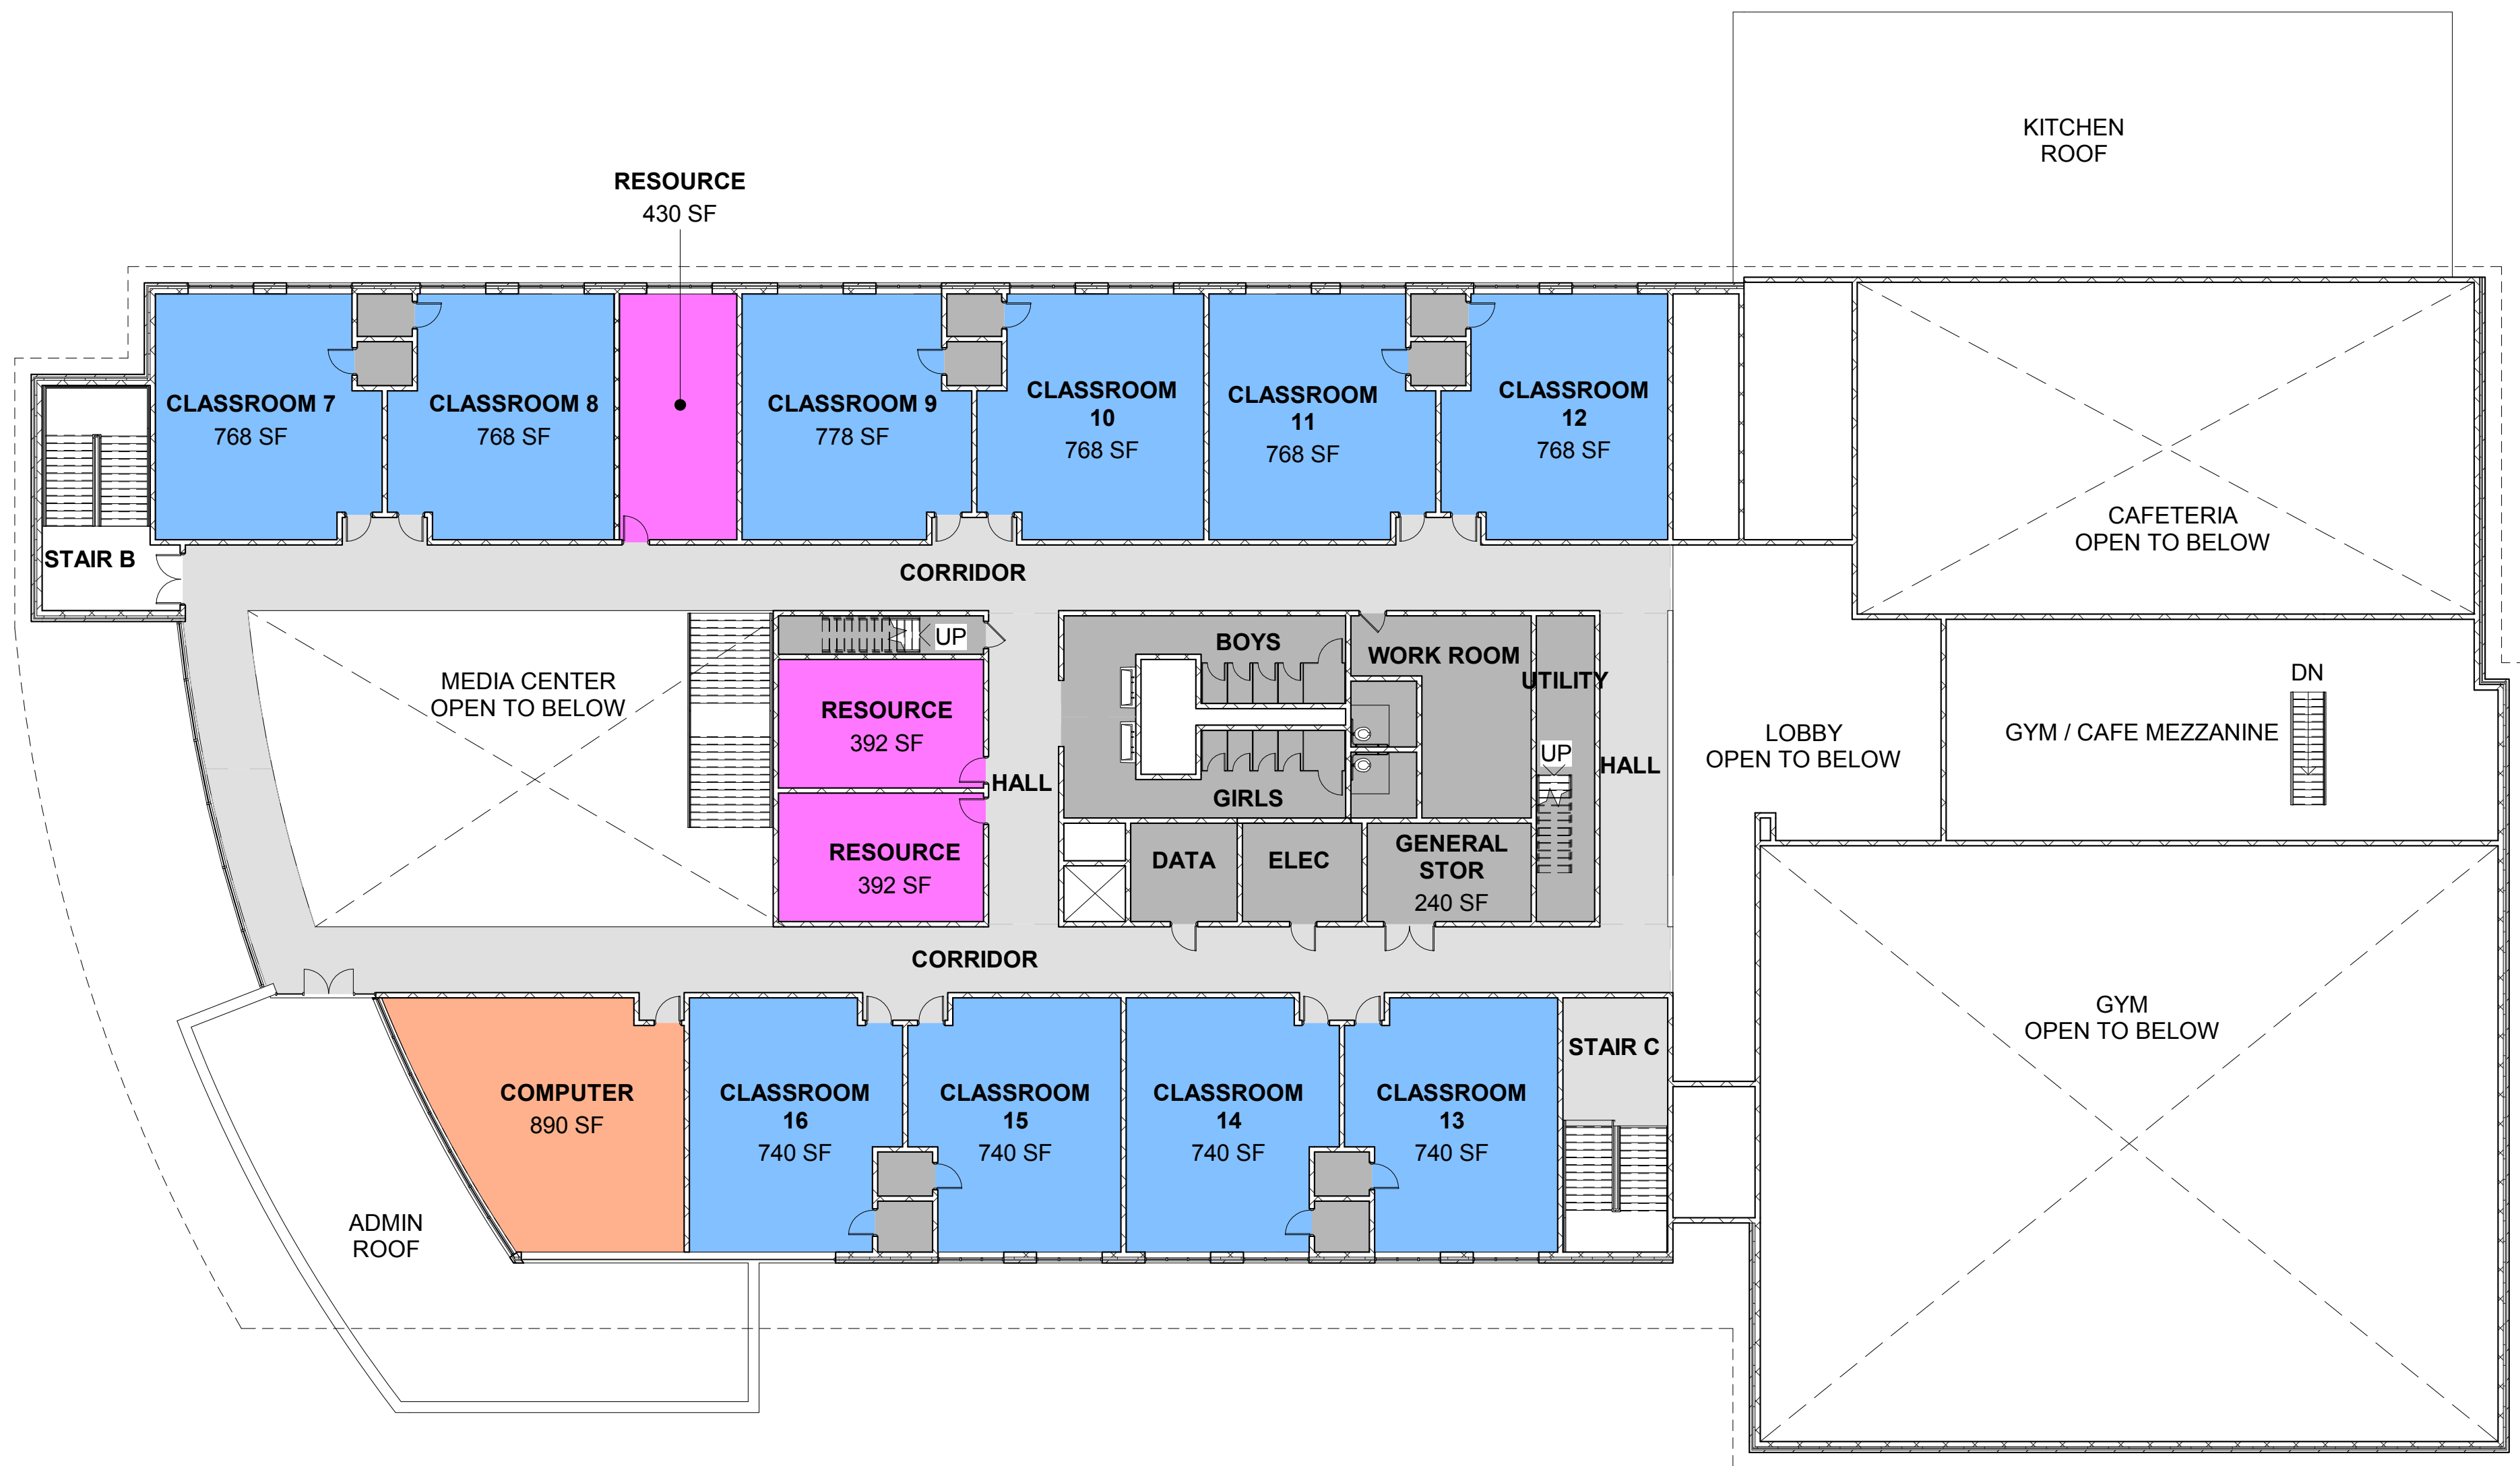

SECOND FLOOR PLAN

3/64" = 1'-0"

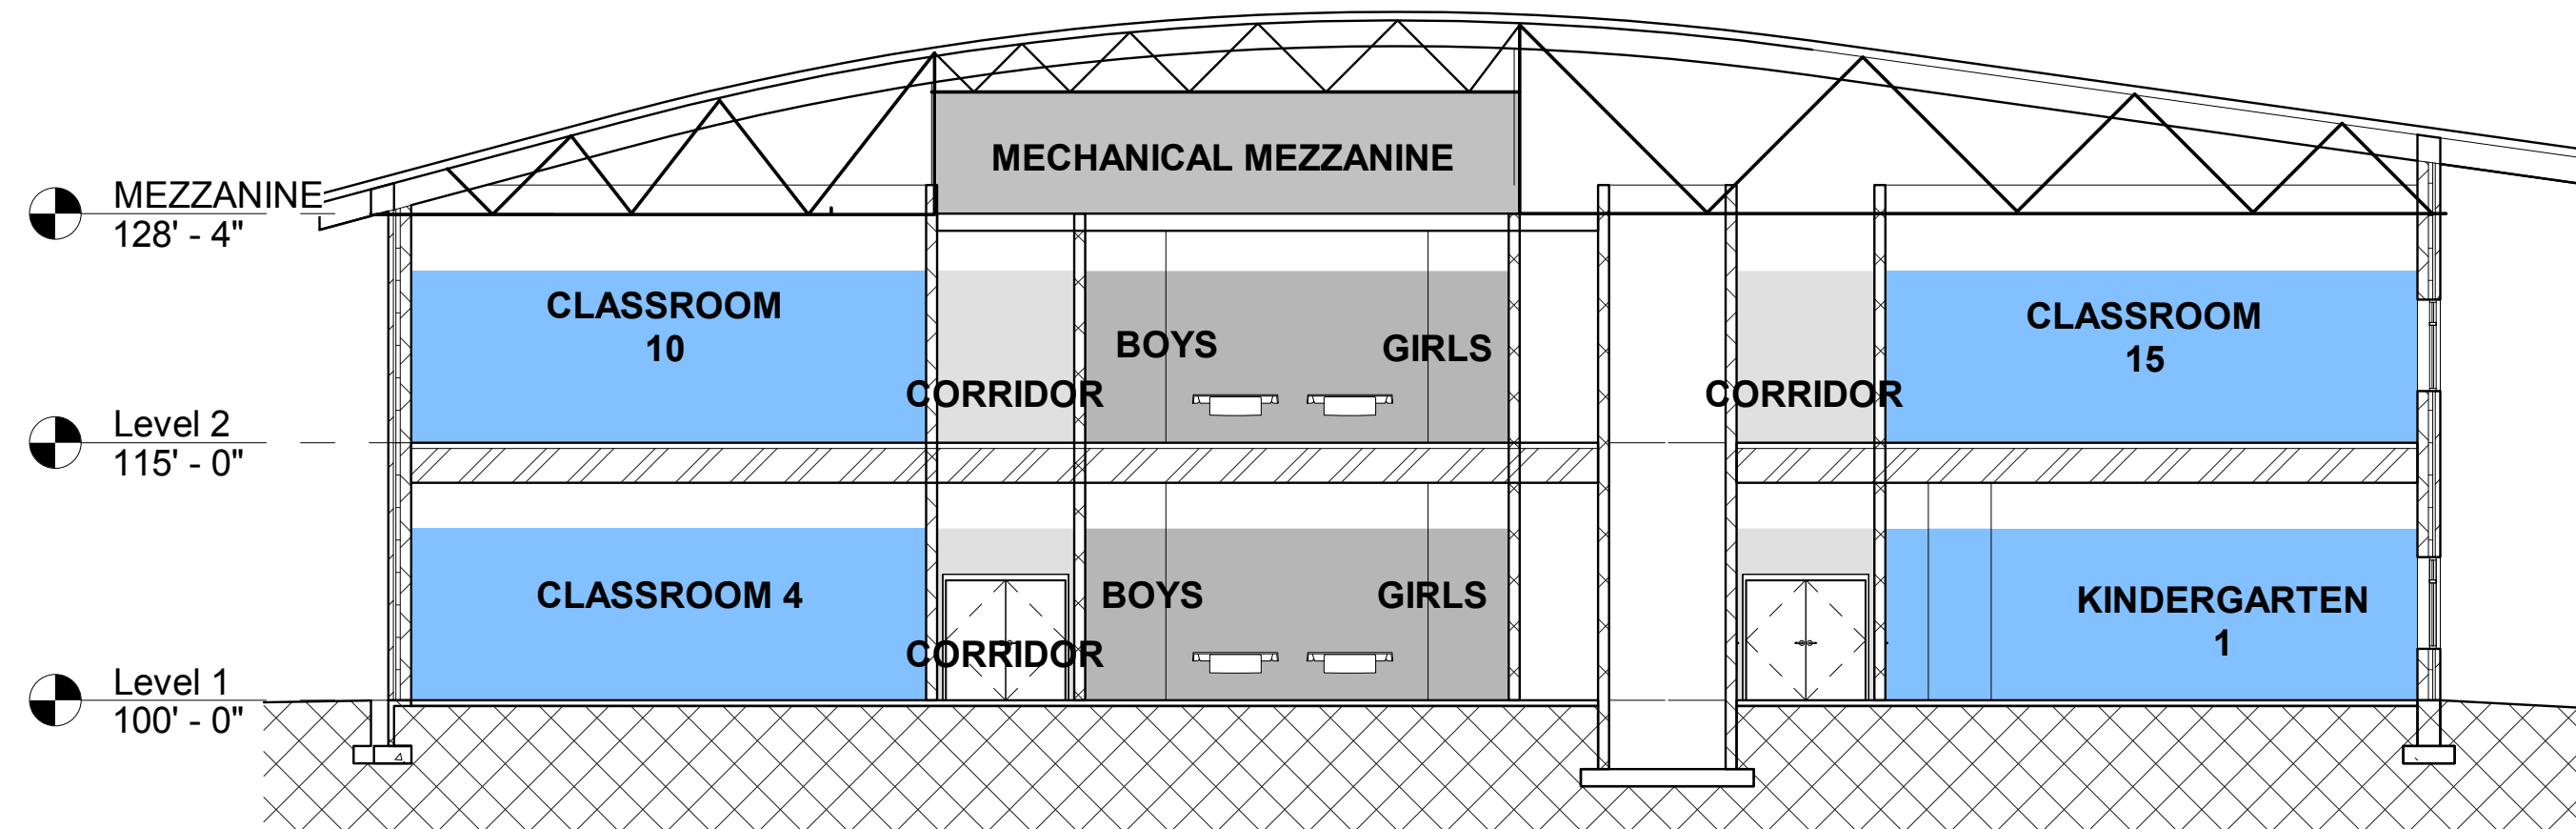

BUILDING SECTION

1/16" = 1'-0"







