


JEFFERSON COUNTY PUBLIC SCHOOLS SCHEMATIC SITE PLAN

GRAPHIC SCALE SUPERCEDES NUMERIC SCALE

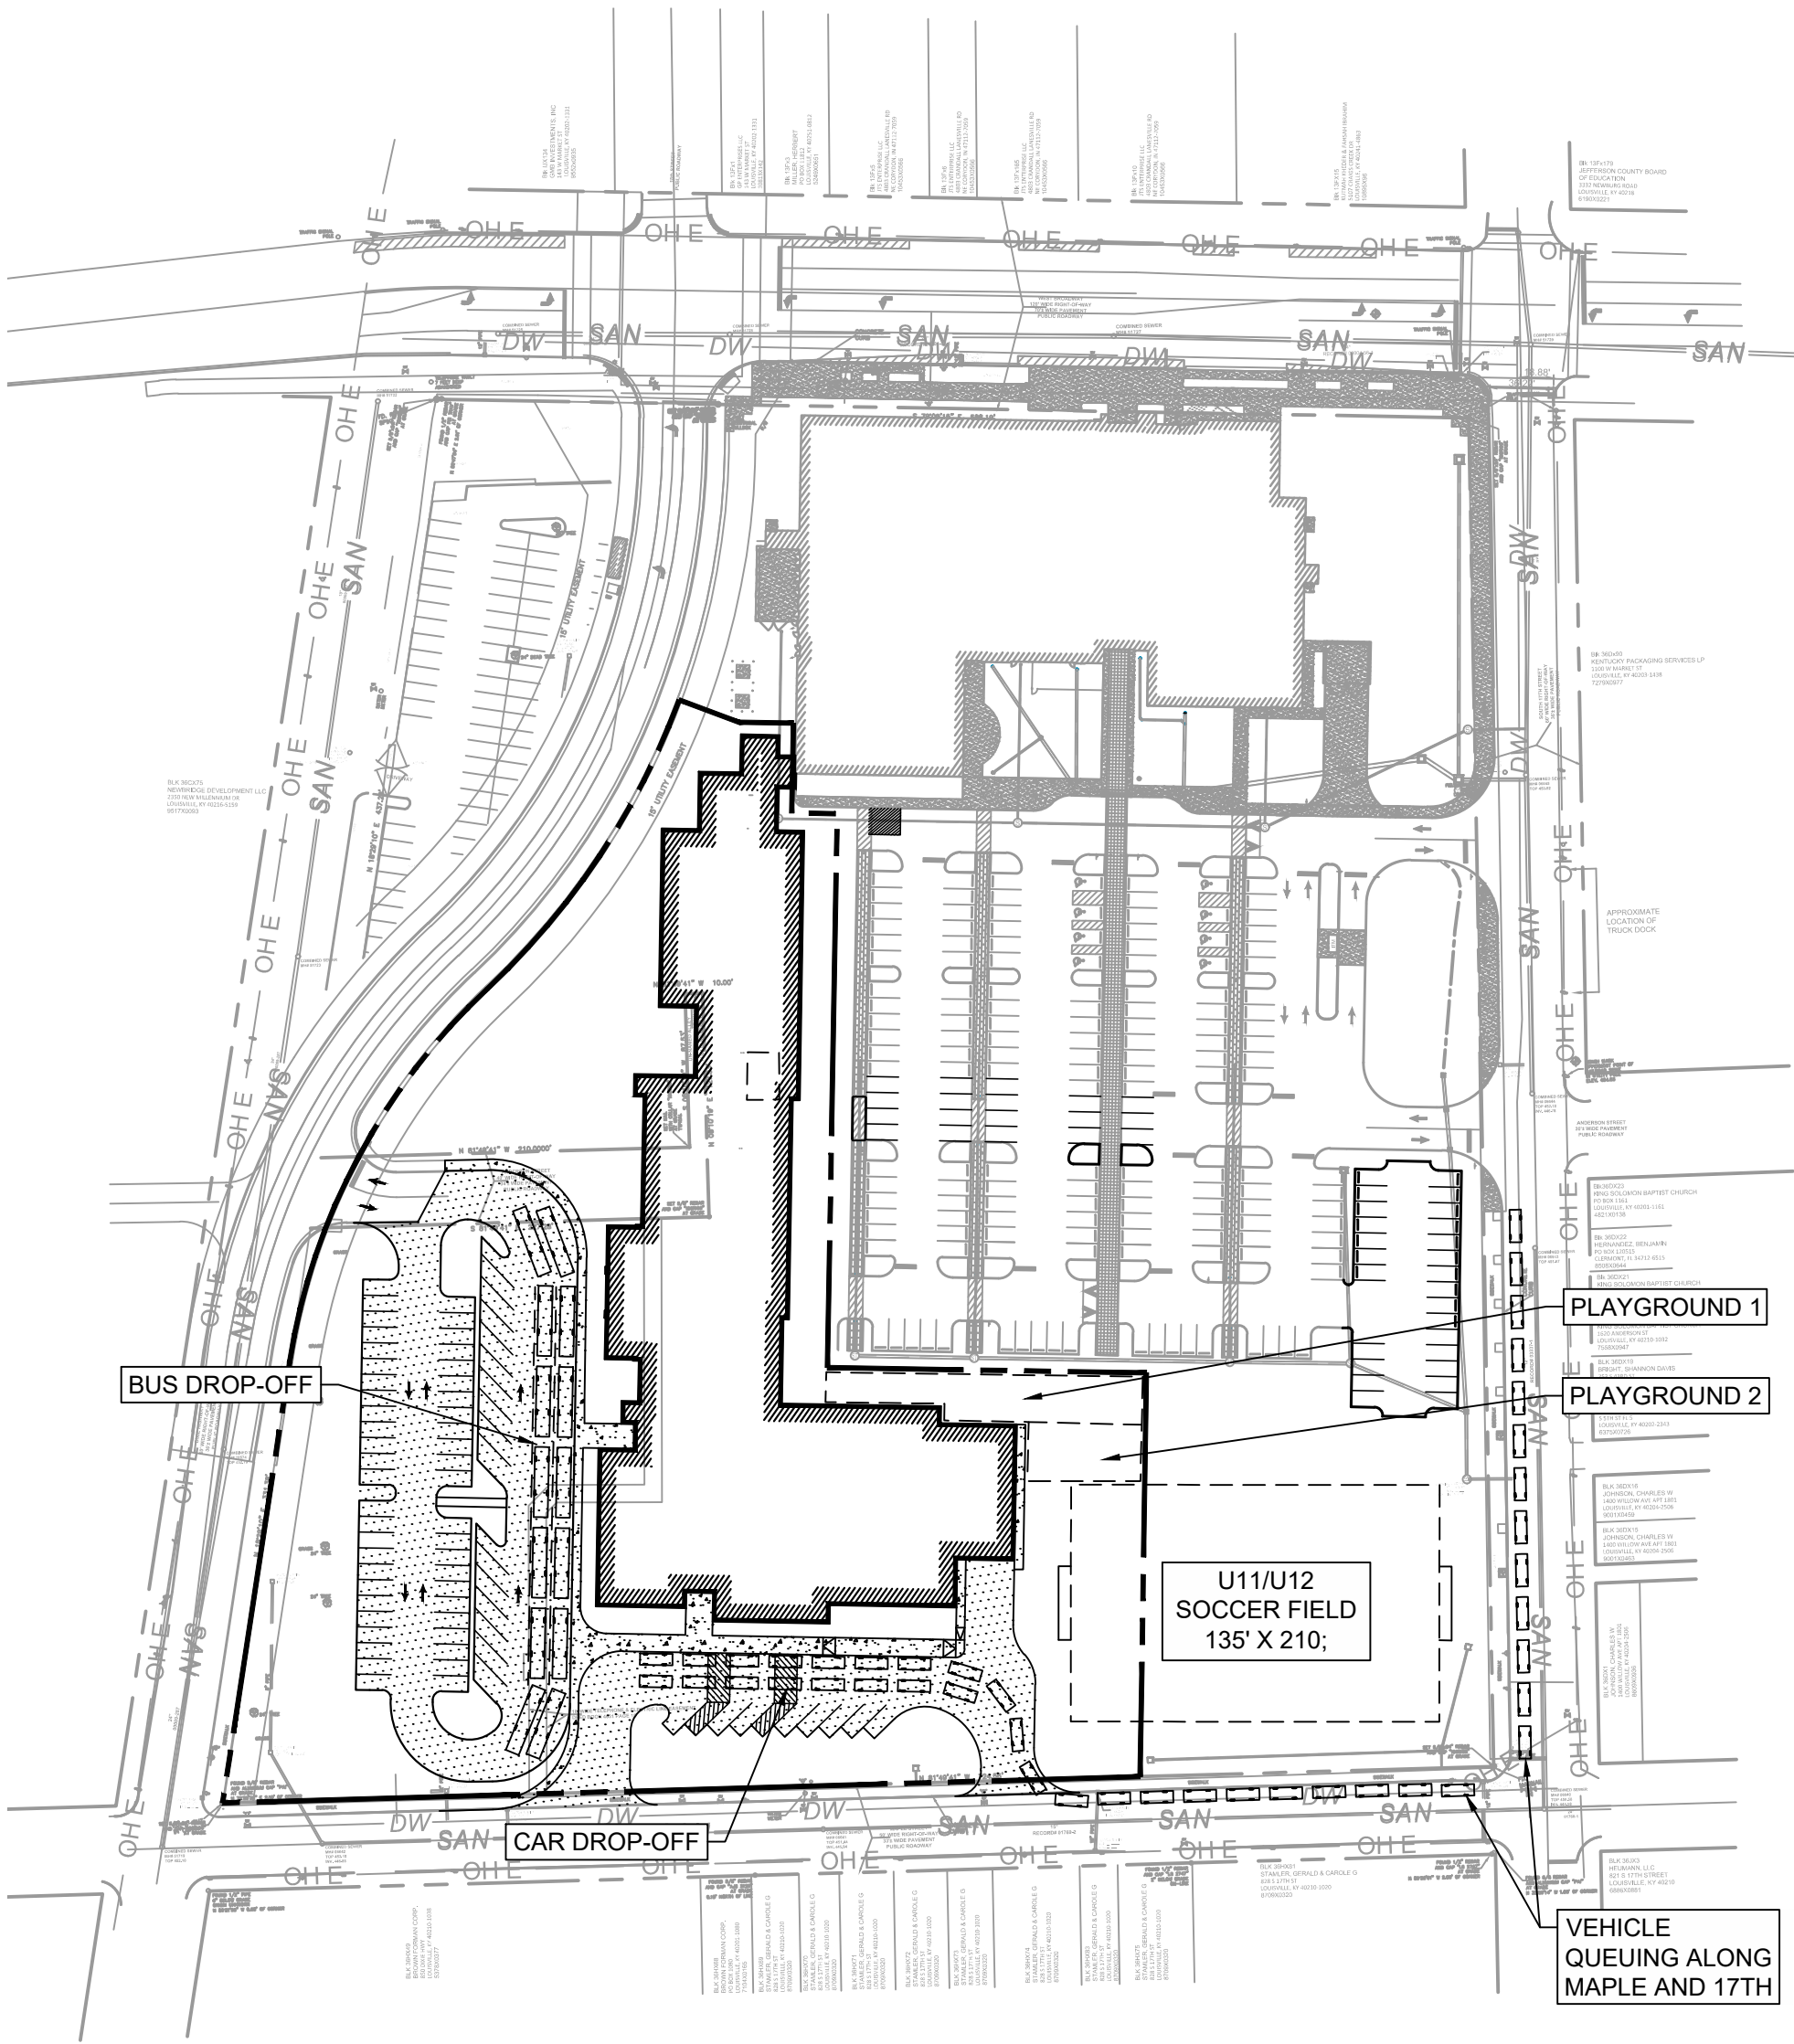

JEFFERSON COUNTY
PUBLIC SCHOOLS
YMCA-JCPS SITE PLAN

DWG.: 2019.199 - Site
REFERENCE:

2019.199
02-26-2020

DRAWN
BY: MDH
CHK'D
BY: