



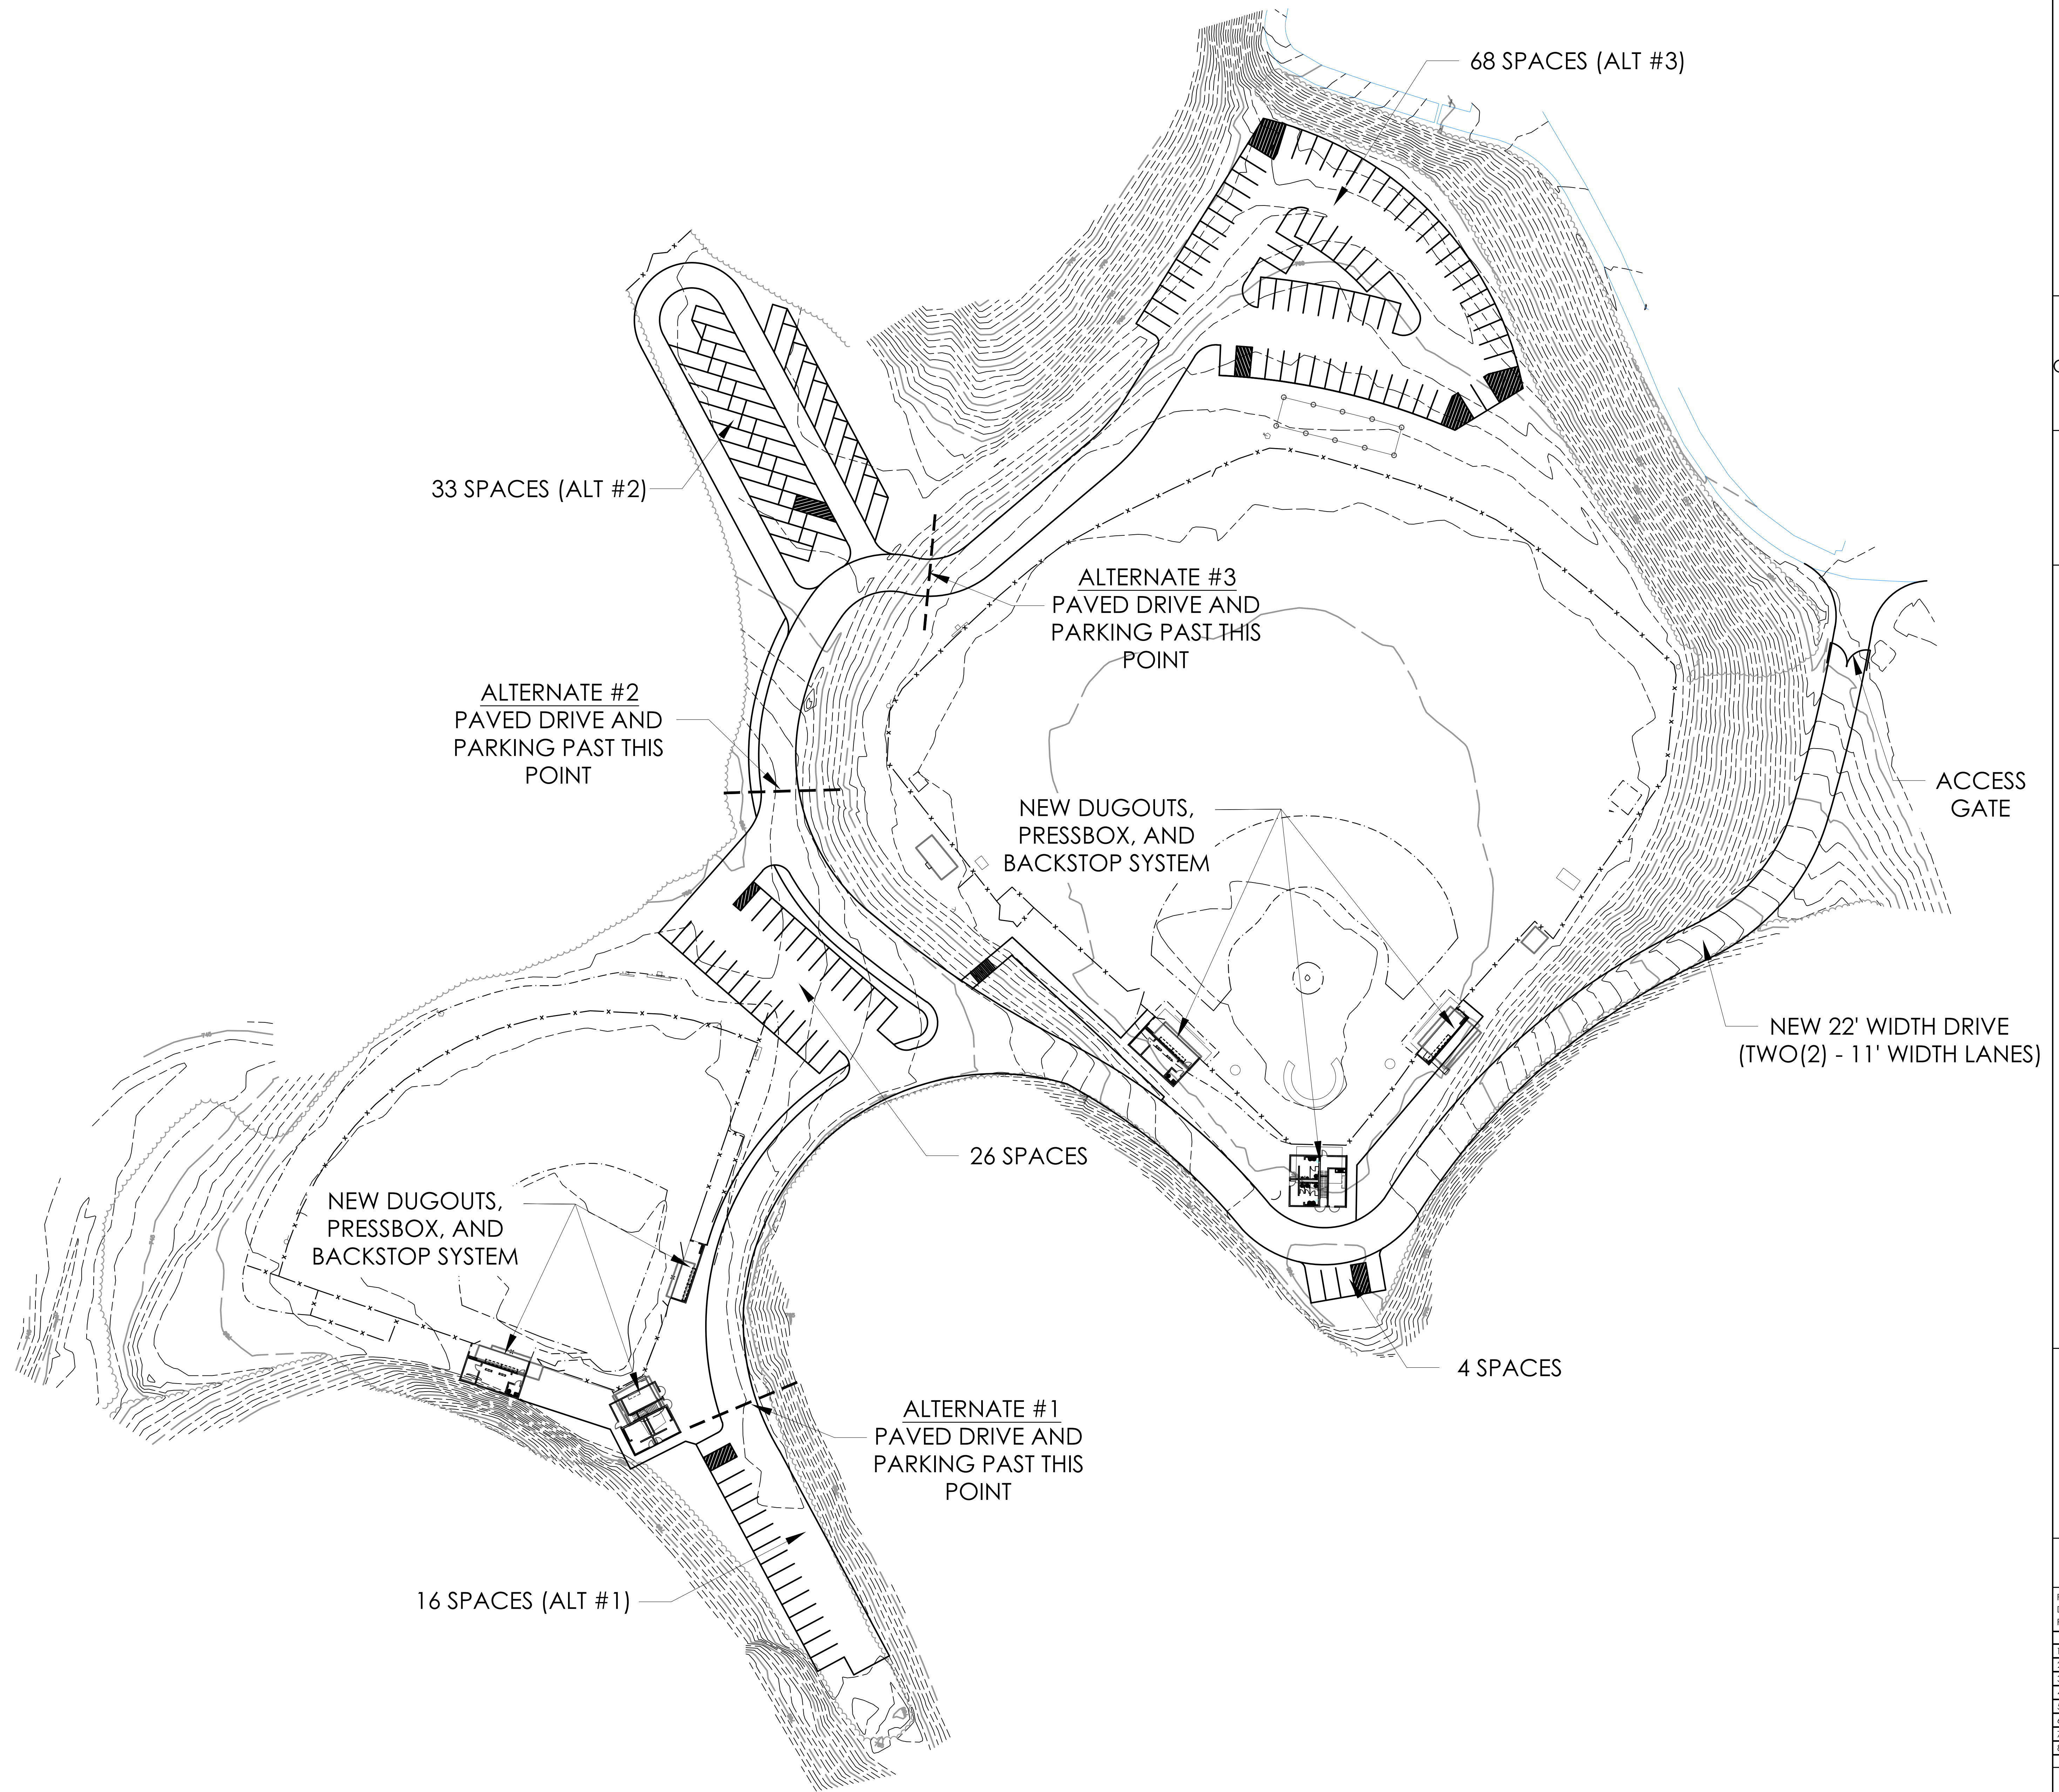

SITE DEVELOPMENT AND LAYOUT PLAN
SCALE: 1" = 30'

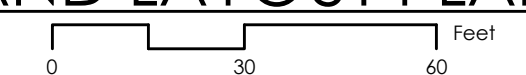

A
SD1.2



NOT FOR
CONSTRUCTION

SITE DEVELOPMENT AND LAYOUT PLAN
ESTILL COUNTY PHASE 7 HS RENOVATIONS
FOR:
ESTILL COUNTY BOARD OF EDUCATION
IRVINE, KENTUCKY

BG#
EDA#

Project No: 2025
Drawn By: JTD, MBM
Rev'd By: LMR, DS

SHEET RELEASE	
1	
2	
3	
4	
5	
6	
7	
8	

COPYRIGHT © 2020
SCHEMATIC DESIGN

SD1.2

SITE DEVELOPMENT
AND LAYOUT PLAN
DATE ISSUED:
SEPTEMBER 24, 2020