


C:\Current Projects\19202\DWG\Sanitary\19202_SSP.dwg, SAN PLAN, 3/2/2021 10:35:41 AM,
C:\cadd\DWG To PDF.pc3, ARCH full bleed D (36.00 x 24.00 inches), 1:1

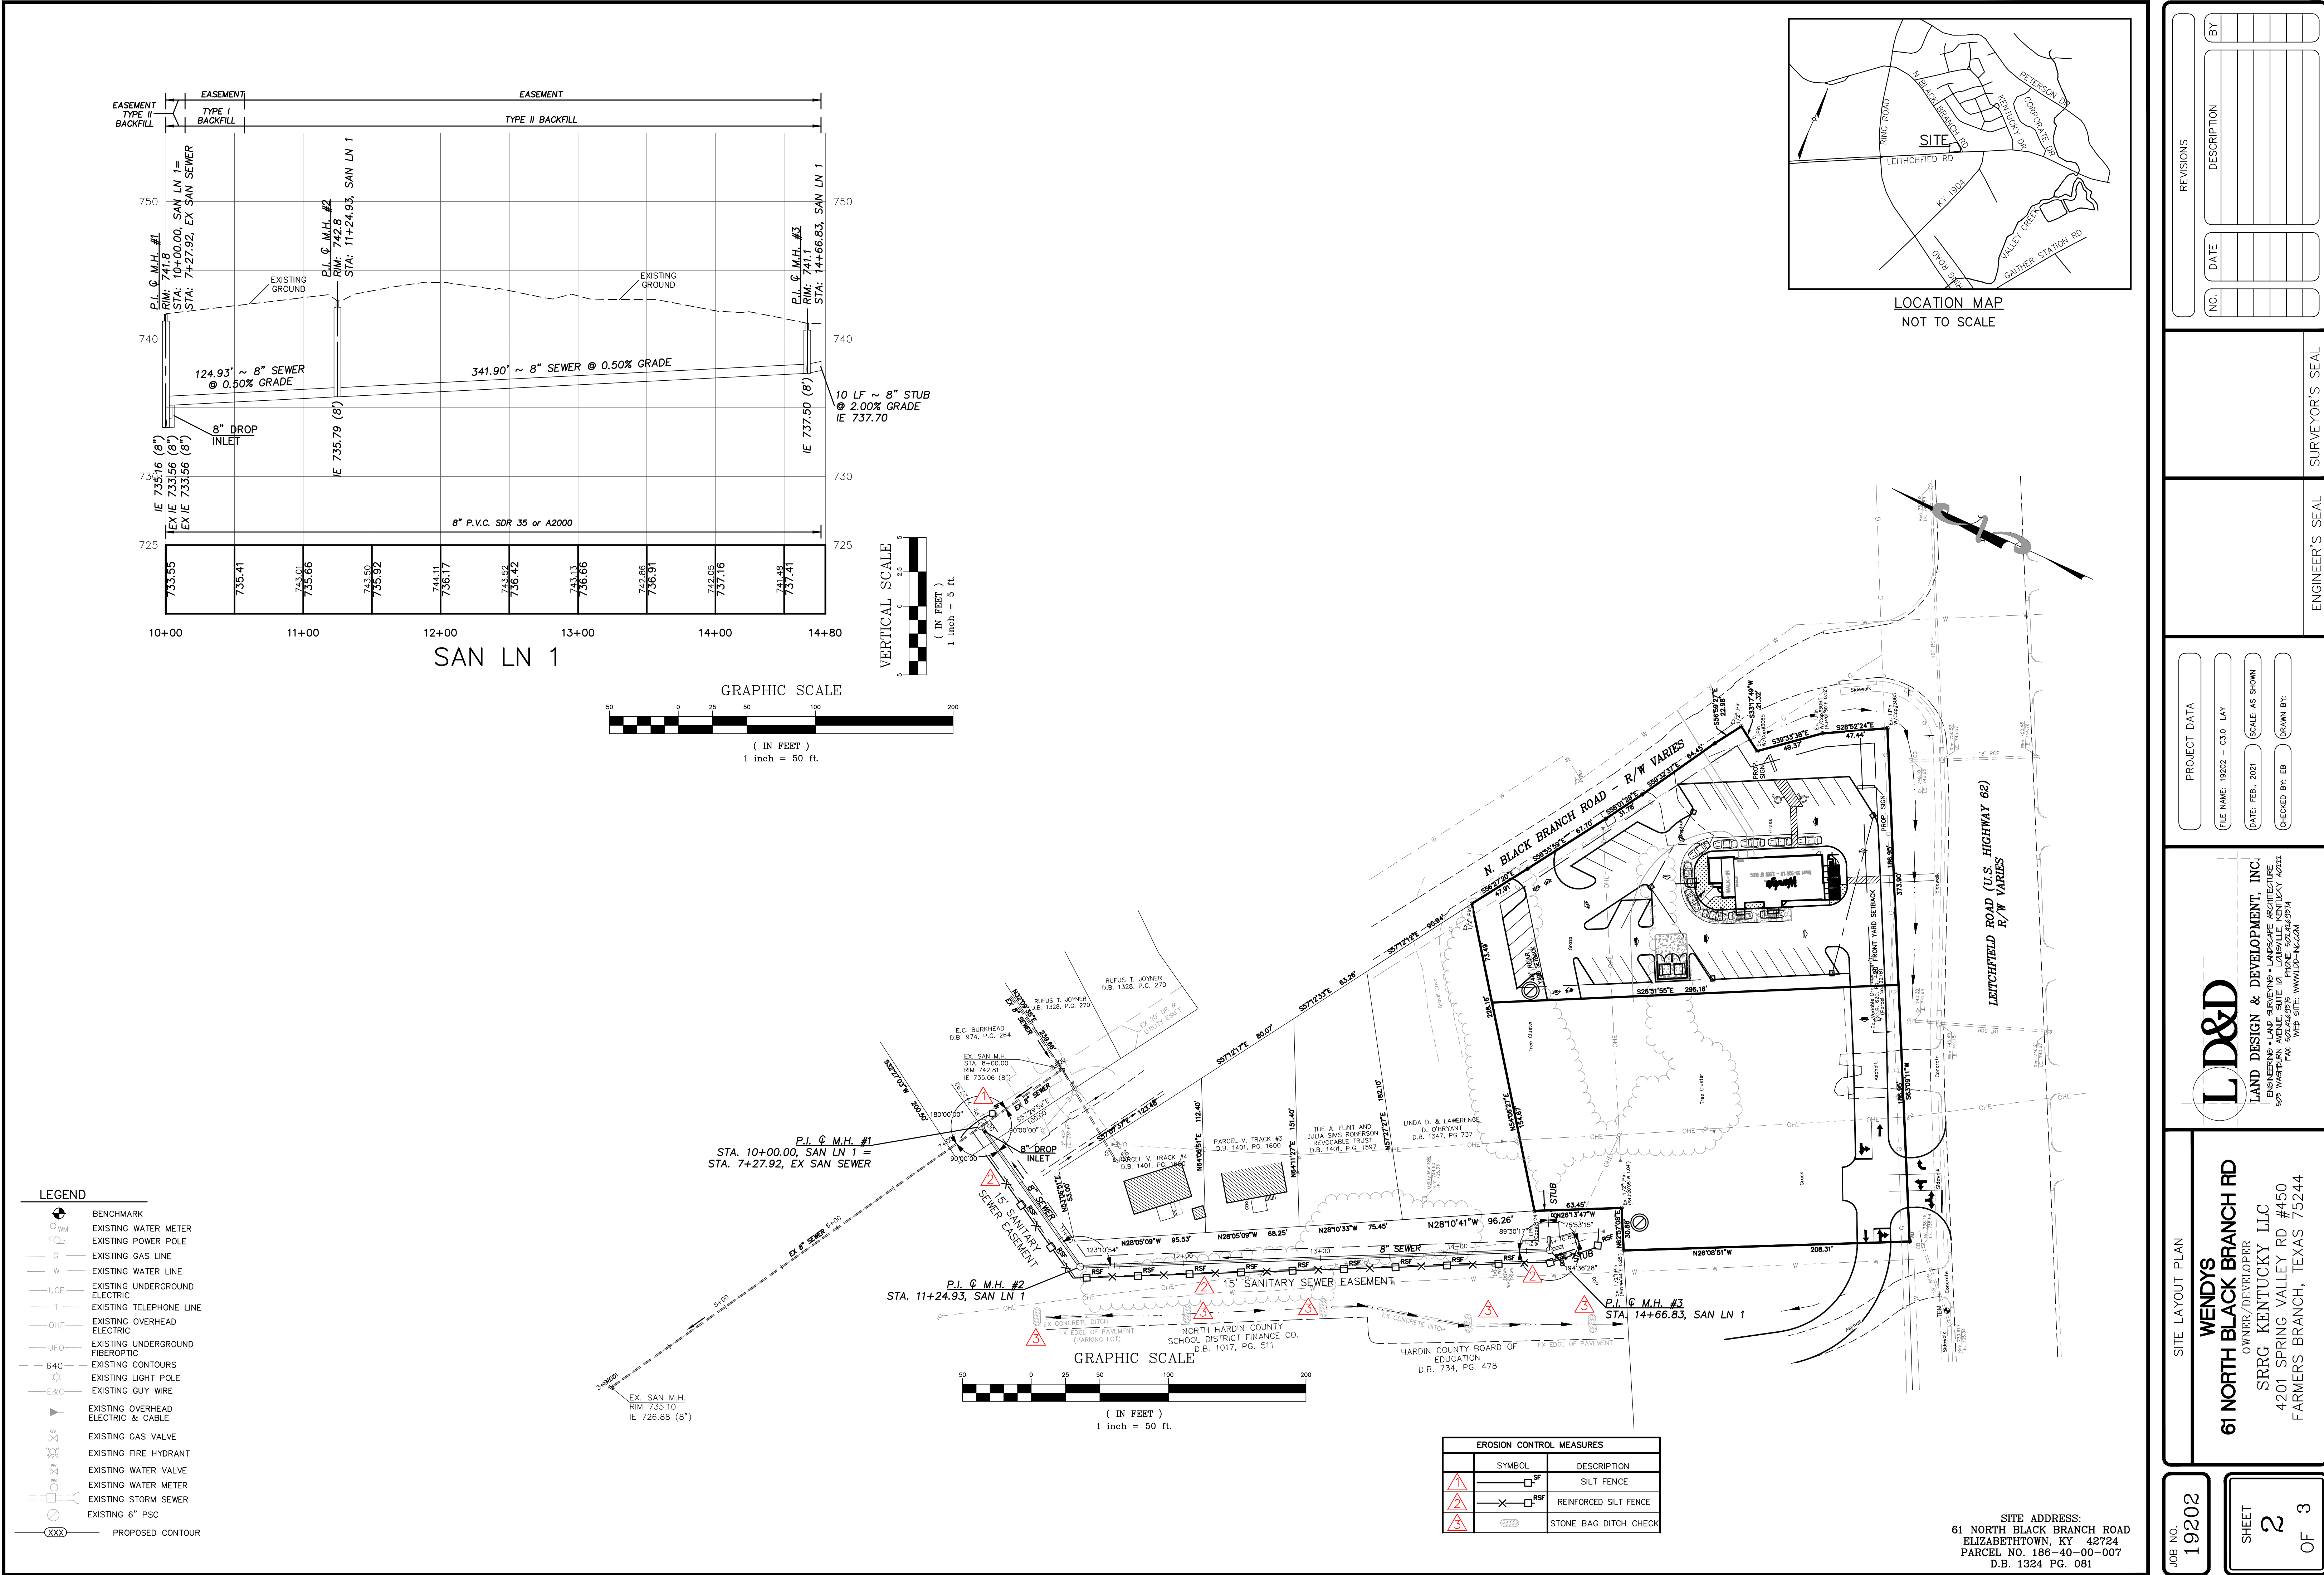

NO. 1
DATE
BY

REVISIONS
DESCRIPTION

PROJECT DATA
FILE NAME: 19202 - C3.0_LAY
DATE: FEB., 2021
CHECKED BY: EB

SITE LAYOUT PLAN

WENDYS

OWNER/DEVELOPER

SRRG KENTUCKY LLC

4201 SPRING VALLEY RD #450

FARMERS BRANCH, TEXAS 75244

LD&D

LAND DESIGN & DEVELOPMENT, INC.

ENGINEERING - LAND SURVEYING - LANDSCAPE ARCHITECTURE

625 WASHINGTON AVENUE, SUITE 101 LOUISVILLE, KENTUCKY 40202

PHONE: 502.444.9775

FAX: 502.444.9714

WEB SITE: WWW.LD&D-KY.COM

ENGINEER'S SEAL
SURVEYOR'S SEAL

JOB NO.
19202

SHEET
2
OF 3