


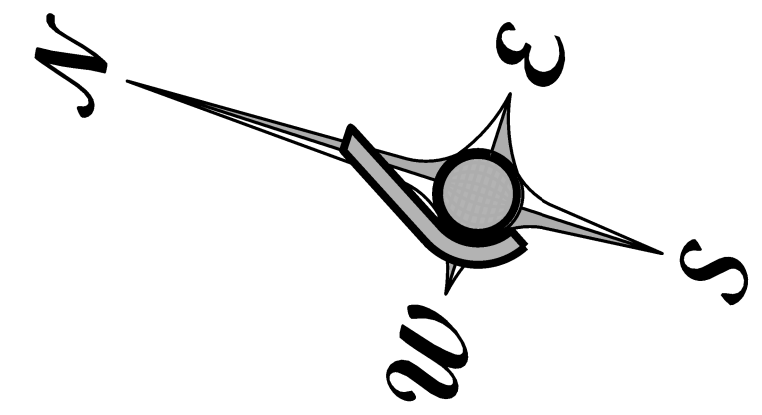

Description Roadway Design Option 4 (4' Shoulder)

**for
Johnson County
Board of Education**

**Paintsville
Johnson County, KY**

Date	Revision
02/02/2021	
Field Book Number	
Electronic	
Page Number	
Electronic	
Reference Project	
Electronic	
Technician	
Clarence Scarberry	
Card	
Dillon Baldwin	
Checked By	
Dewey L. Bocook, JR.	

Scale	1"=100'
Project Number	9767
Sheet	1 of 2
Drawing Number	9767-Road 1

Bocook Engineering



CONSULTING ENGINEERS

312, TENTH STREET
 PAINTSVILLE, KY 41240
 (606) 786-5961 • phone
 (606) 789-7567 • facsimile

229 NORTH ARNOLD AVENUE
 PRESTONSVILLE, KY 41053
 (606) 886-7884 • phone
 (606) 886-7895 • facsimile

As a condition of service, all Drawings, Specifications and copies thereof furnished by the Engineer/Land Surveyor, are his property. They are to be used on the job for this Project/Client. Any use without the consent of the Engineer/Land Surveyor may be construed as derogation to the Engineer/Land Surveyor copyright and shall be subject to legal action. All drawings shall be subject matter considered confidential by Bookcoo Engineering, Inc. and for which Bookcoo Engineering, Inc. has property rights. Neither receipt nor possession of these drawings shall constitute an assignment of title hereof contents or transfers any rights to reproduce the drawings or any part thereof, or to disclose any information contained herein to any third party for any purpose without the written permission of Bookcoo Engineering, Inc.

REV. "A"	N/A	N/A
REV. "B"	N/A	N/A
REV. "C"	N/A	N/A
REV. "D"	N/A	N/A
REV. "E"	N/A	N/A
REV. "F"	N/A	N/A
REV. "G"	N/A	N/A

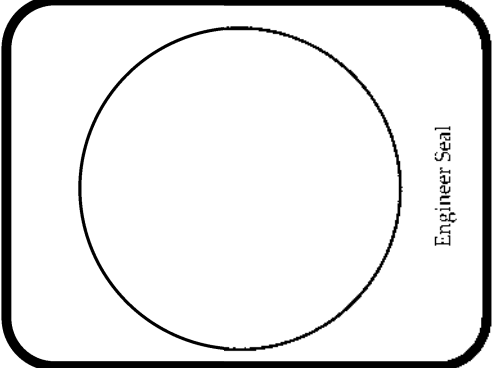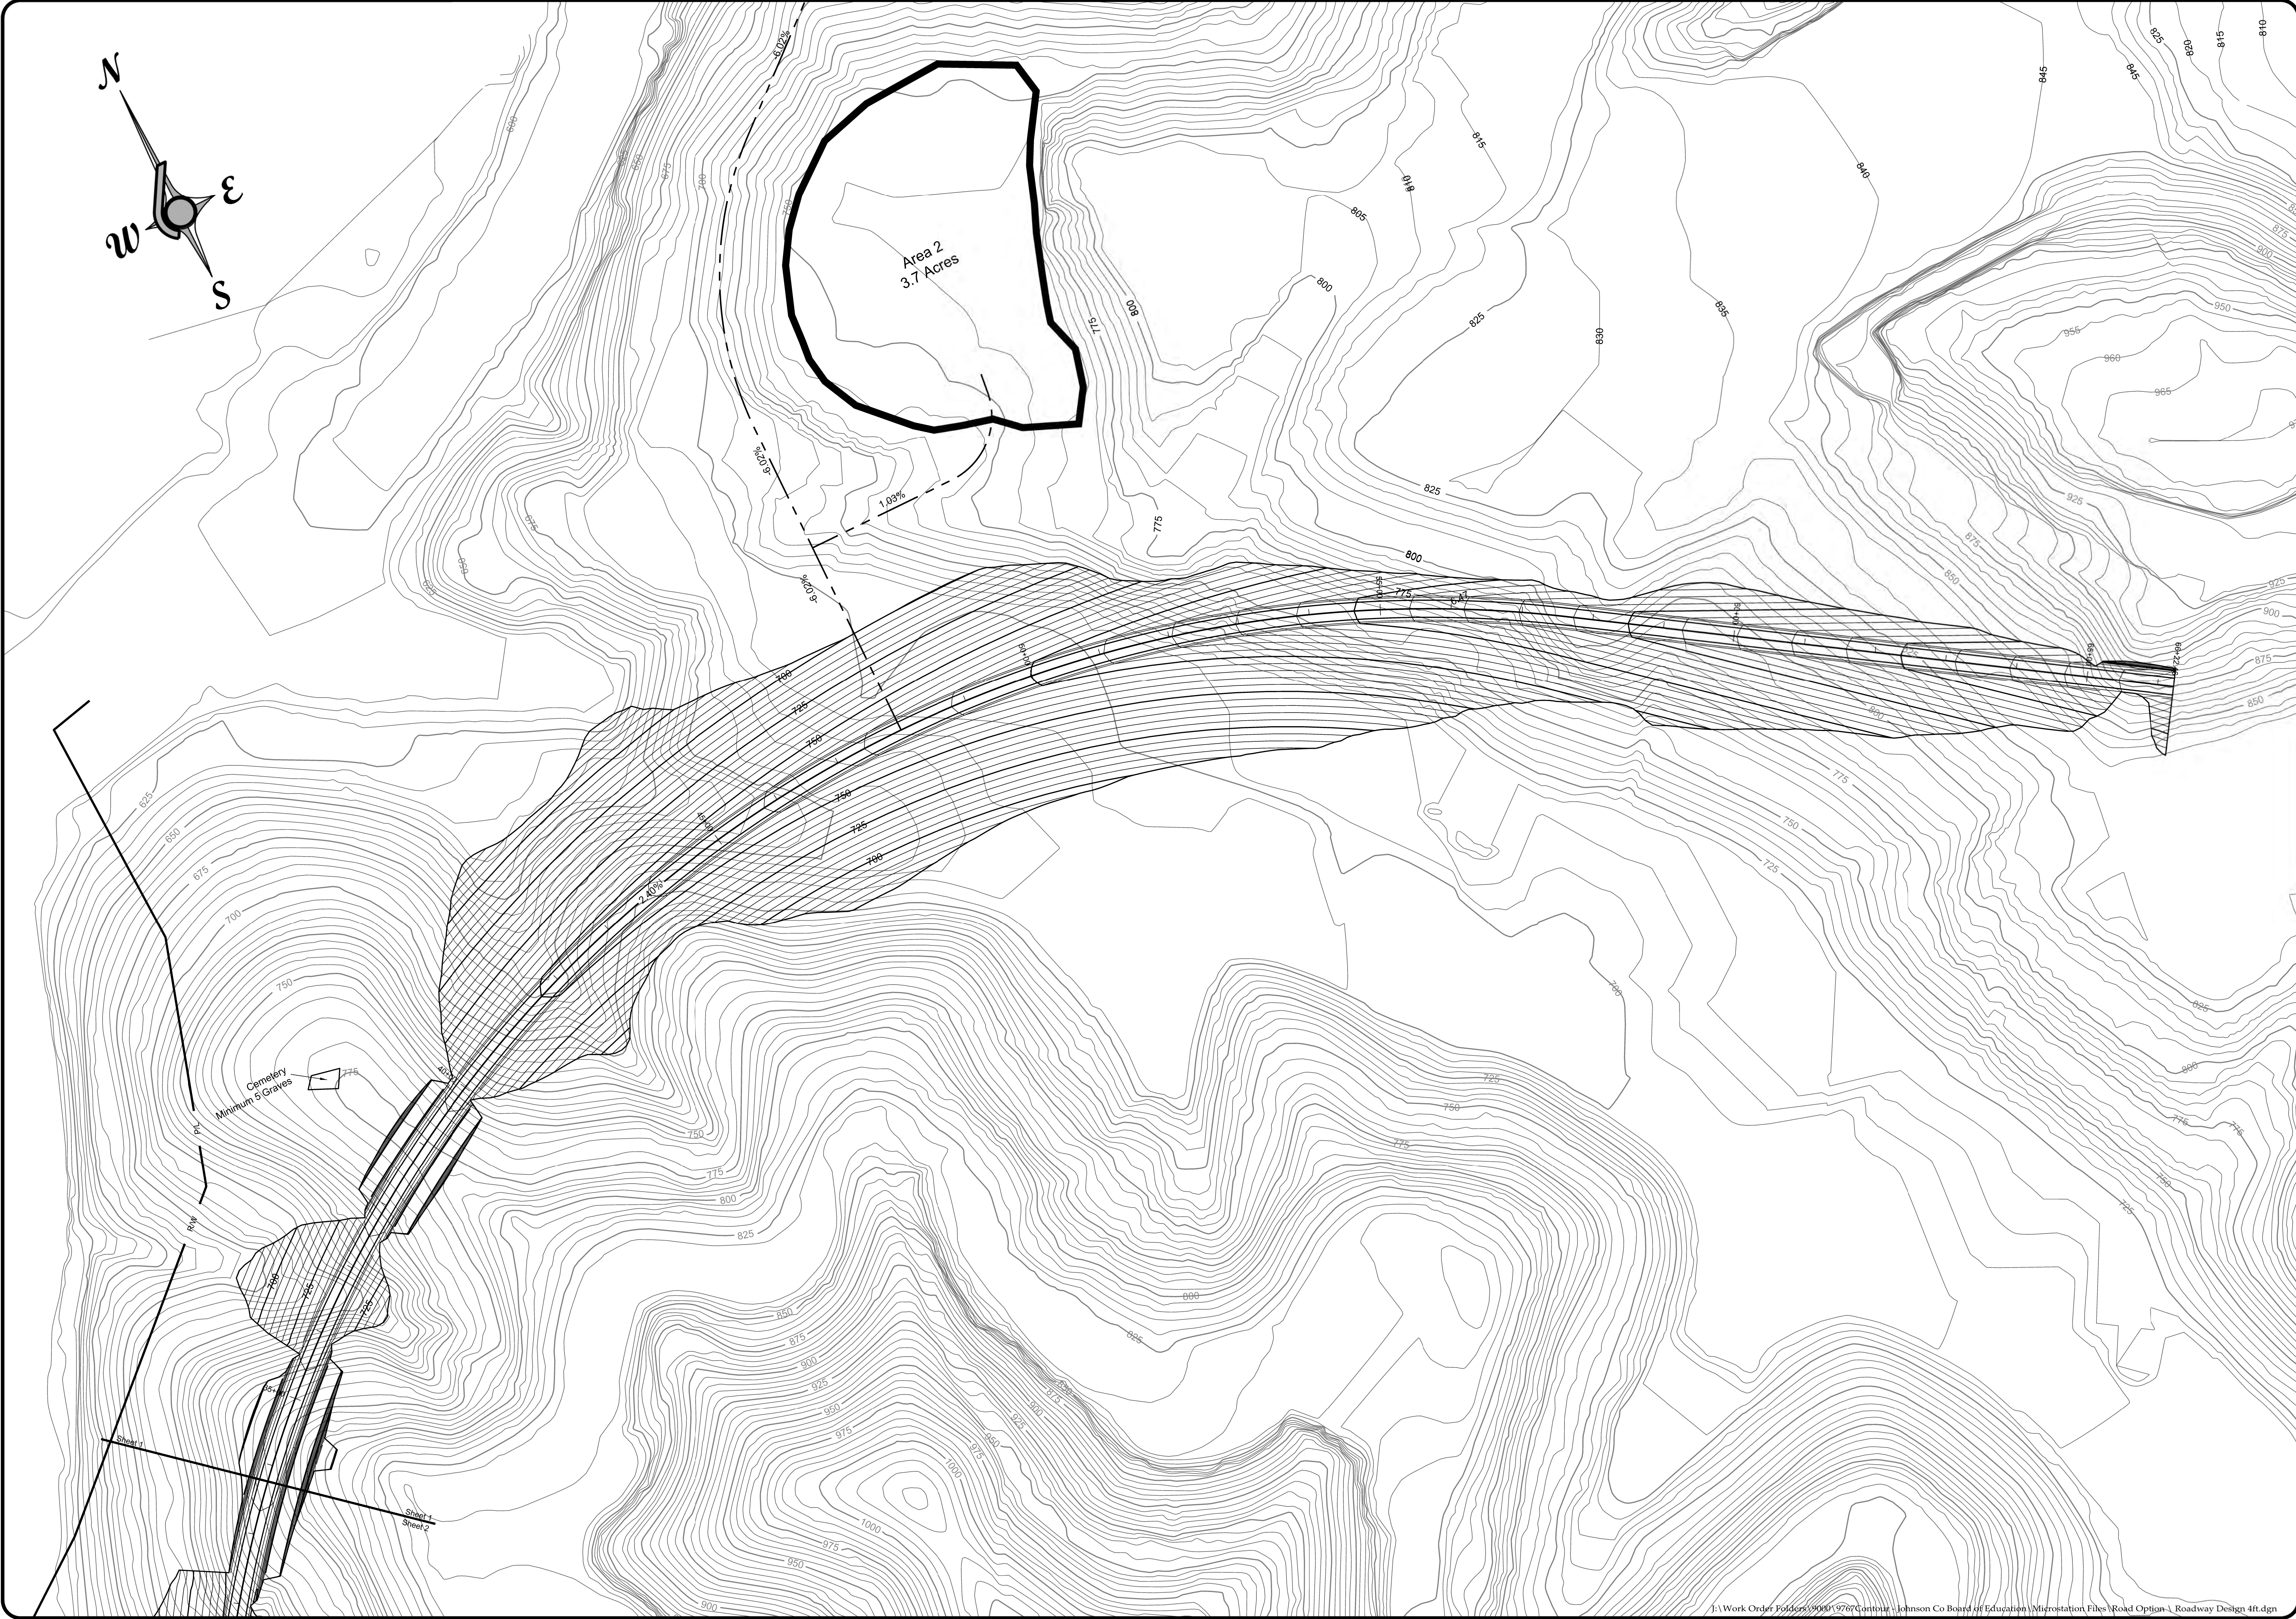

REV. "A"	N/A	N/A	N/A
REV. "B"	N/A	N/A	N/A
REV. "C"	N/A	N/A	N/A
REV. "D"	N/A	N/A	N/A
REV. "E"	N/A	N/A	N/A
REV. "F"	N/A	N/A	N/A
REV. "G"	N/A	N/A	N/A

As instruments of service, all Drawings, Specifications, and other documents prepared by or for the Engineer, Inc. are the property of the Engineer, Inc. and shall remain the property of the Engineer, Inc. Any use without consent of the Engineer, Inc. is prohibited. The Engineer, Inc. makes no warranty, expressed or implied, for any purpose without the written permission of the Engineer, Inc.



Bocook

Engineering

CONSULTING

ENGINEERS

12 TENTH STREET
PO BOX 1000
Paintsville, KY 40053

(606) 798-5961 - phone
(606) 798-7671 - fax/mobile

Scale 1"=100'	Project Number 9767	Sheet 2 of 2	Drawing Number 9767-Road 1
------------------	------------------------	-----------------	-------------------------------

Roadway Design Option 4 (4' Shoulder)
for
**Johnson County
Board of Education**

Paintsville,
Johnson County, KY

Date 02/02/2021	Revision Field Book Number Electronic	Page Number Electronic	Revised Project Electronic	Checked By Clarence Scarberry	Drawn By Dillon Baldwin	Checked By Dewey L. Bocook, JR.
--------------------	---	---------------------------	-------------------------------	----------------------------------	----------------------------	------------------------------------