



ATHLETIC COMPLEX - FLOOR PLAN





PERFORMANCE GYM - FIRST FLOOR, COURT LEVEL

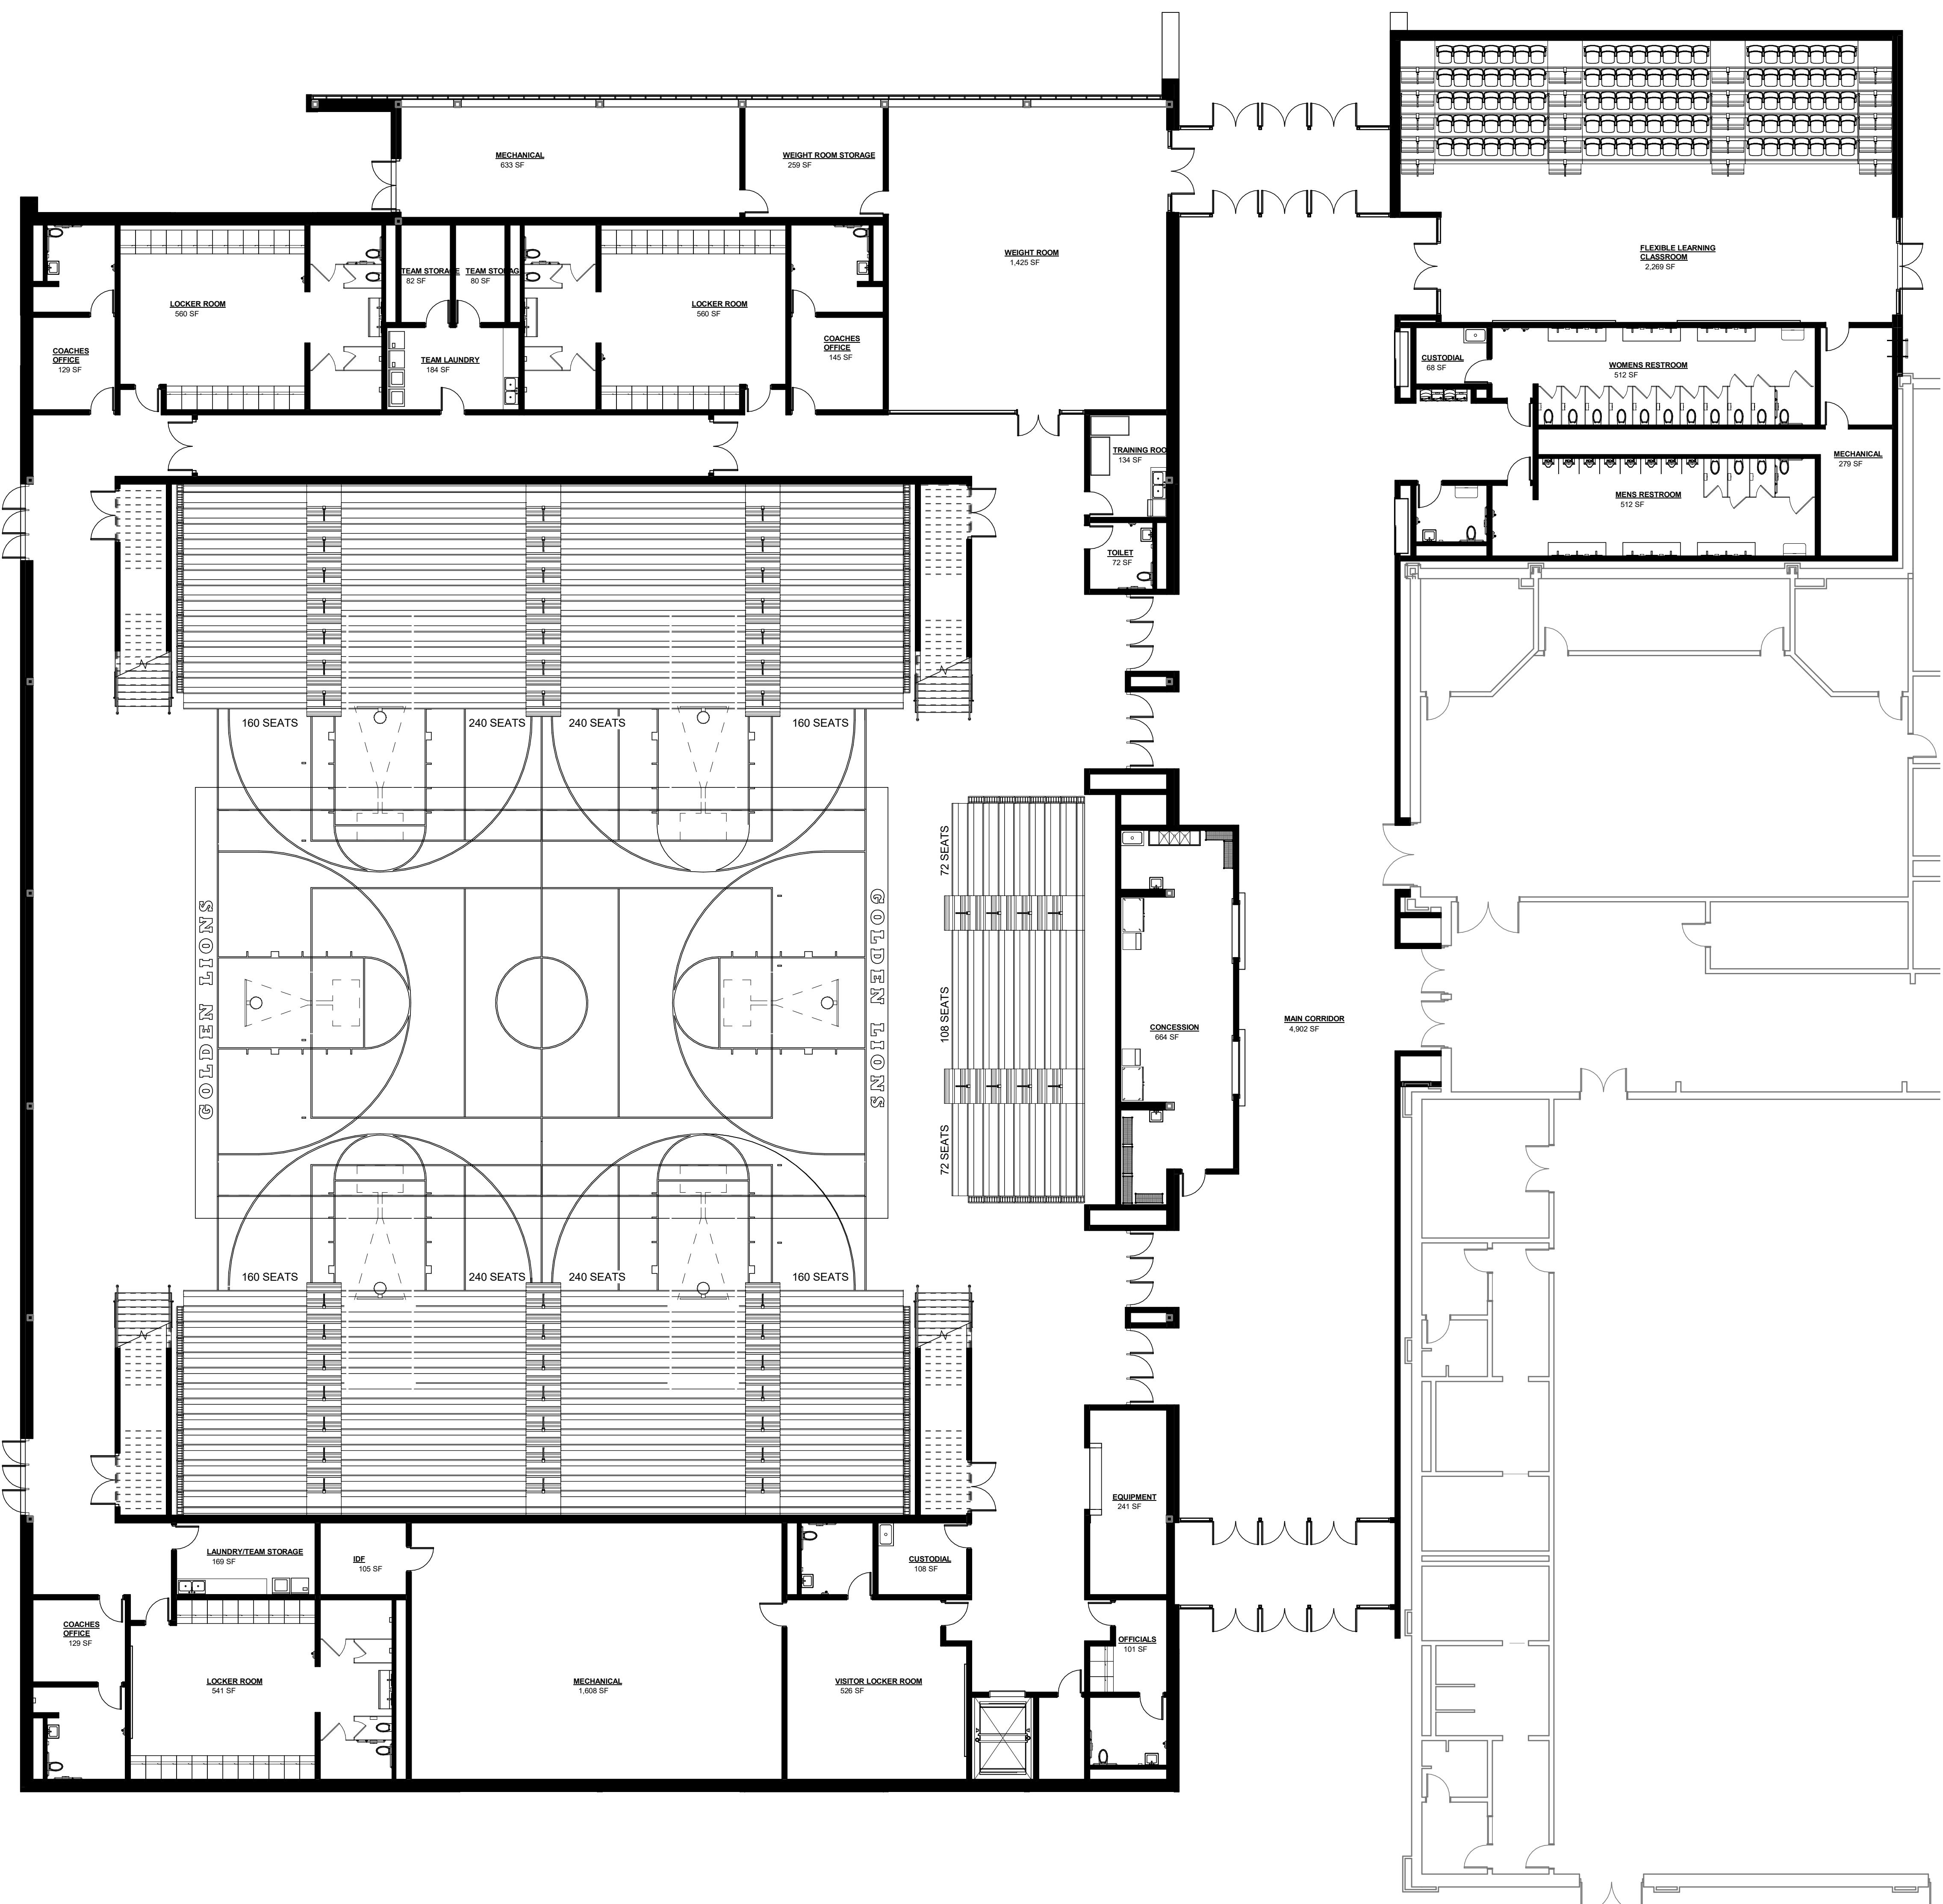

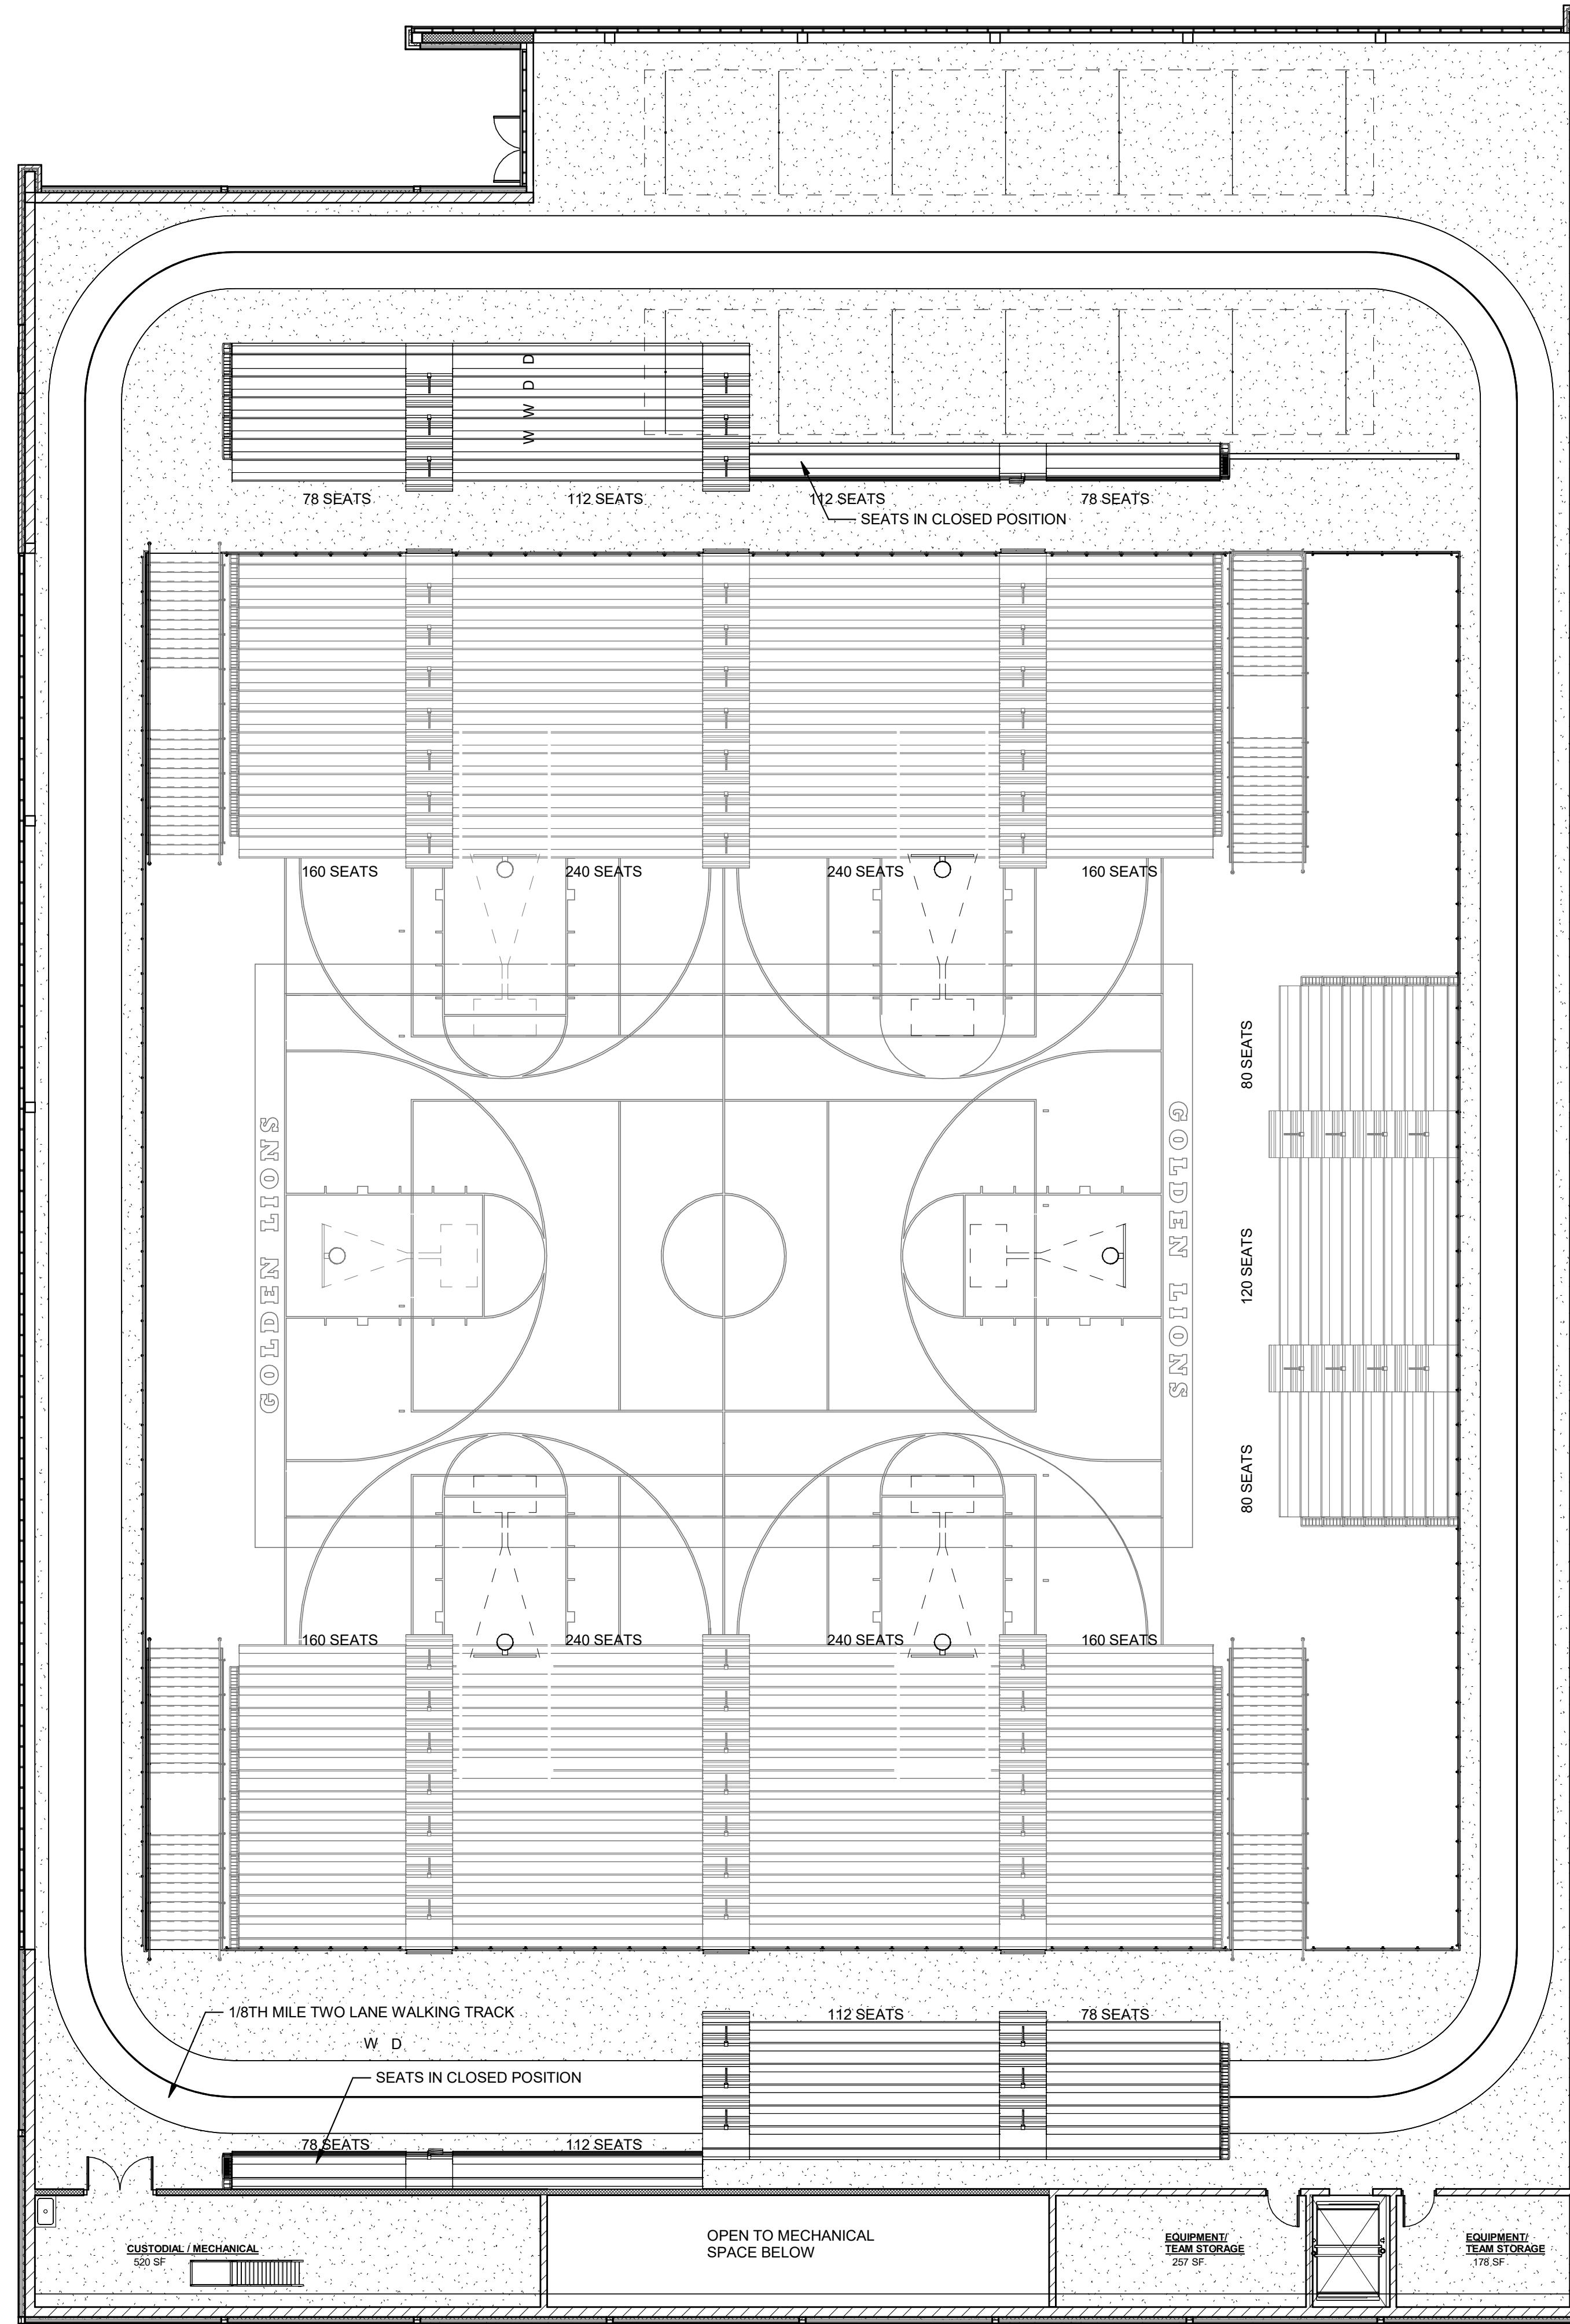

PERFORMANCE GYM - SECOND FLOOR, TRACK LEVEL

