




|   |           |
|---|-----------|
| JOB NO.   | 2080      |
| DATE  | 8-17-2021 |
| DRAWN   |           |
| CHECKED   | JCH       |
| Copyright © 2021<br>Sherman Carter<br>Barnhart Architects, PLLC |           |

| REVISIONS |             |      |
|-----------|-------------|------|
| No.       | Description | Date |
|           |             |      |
|           |             |      |
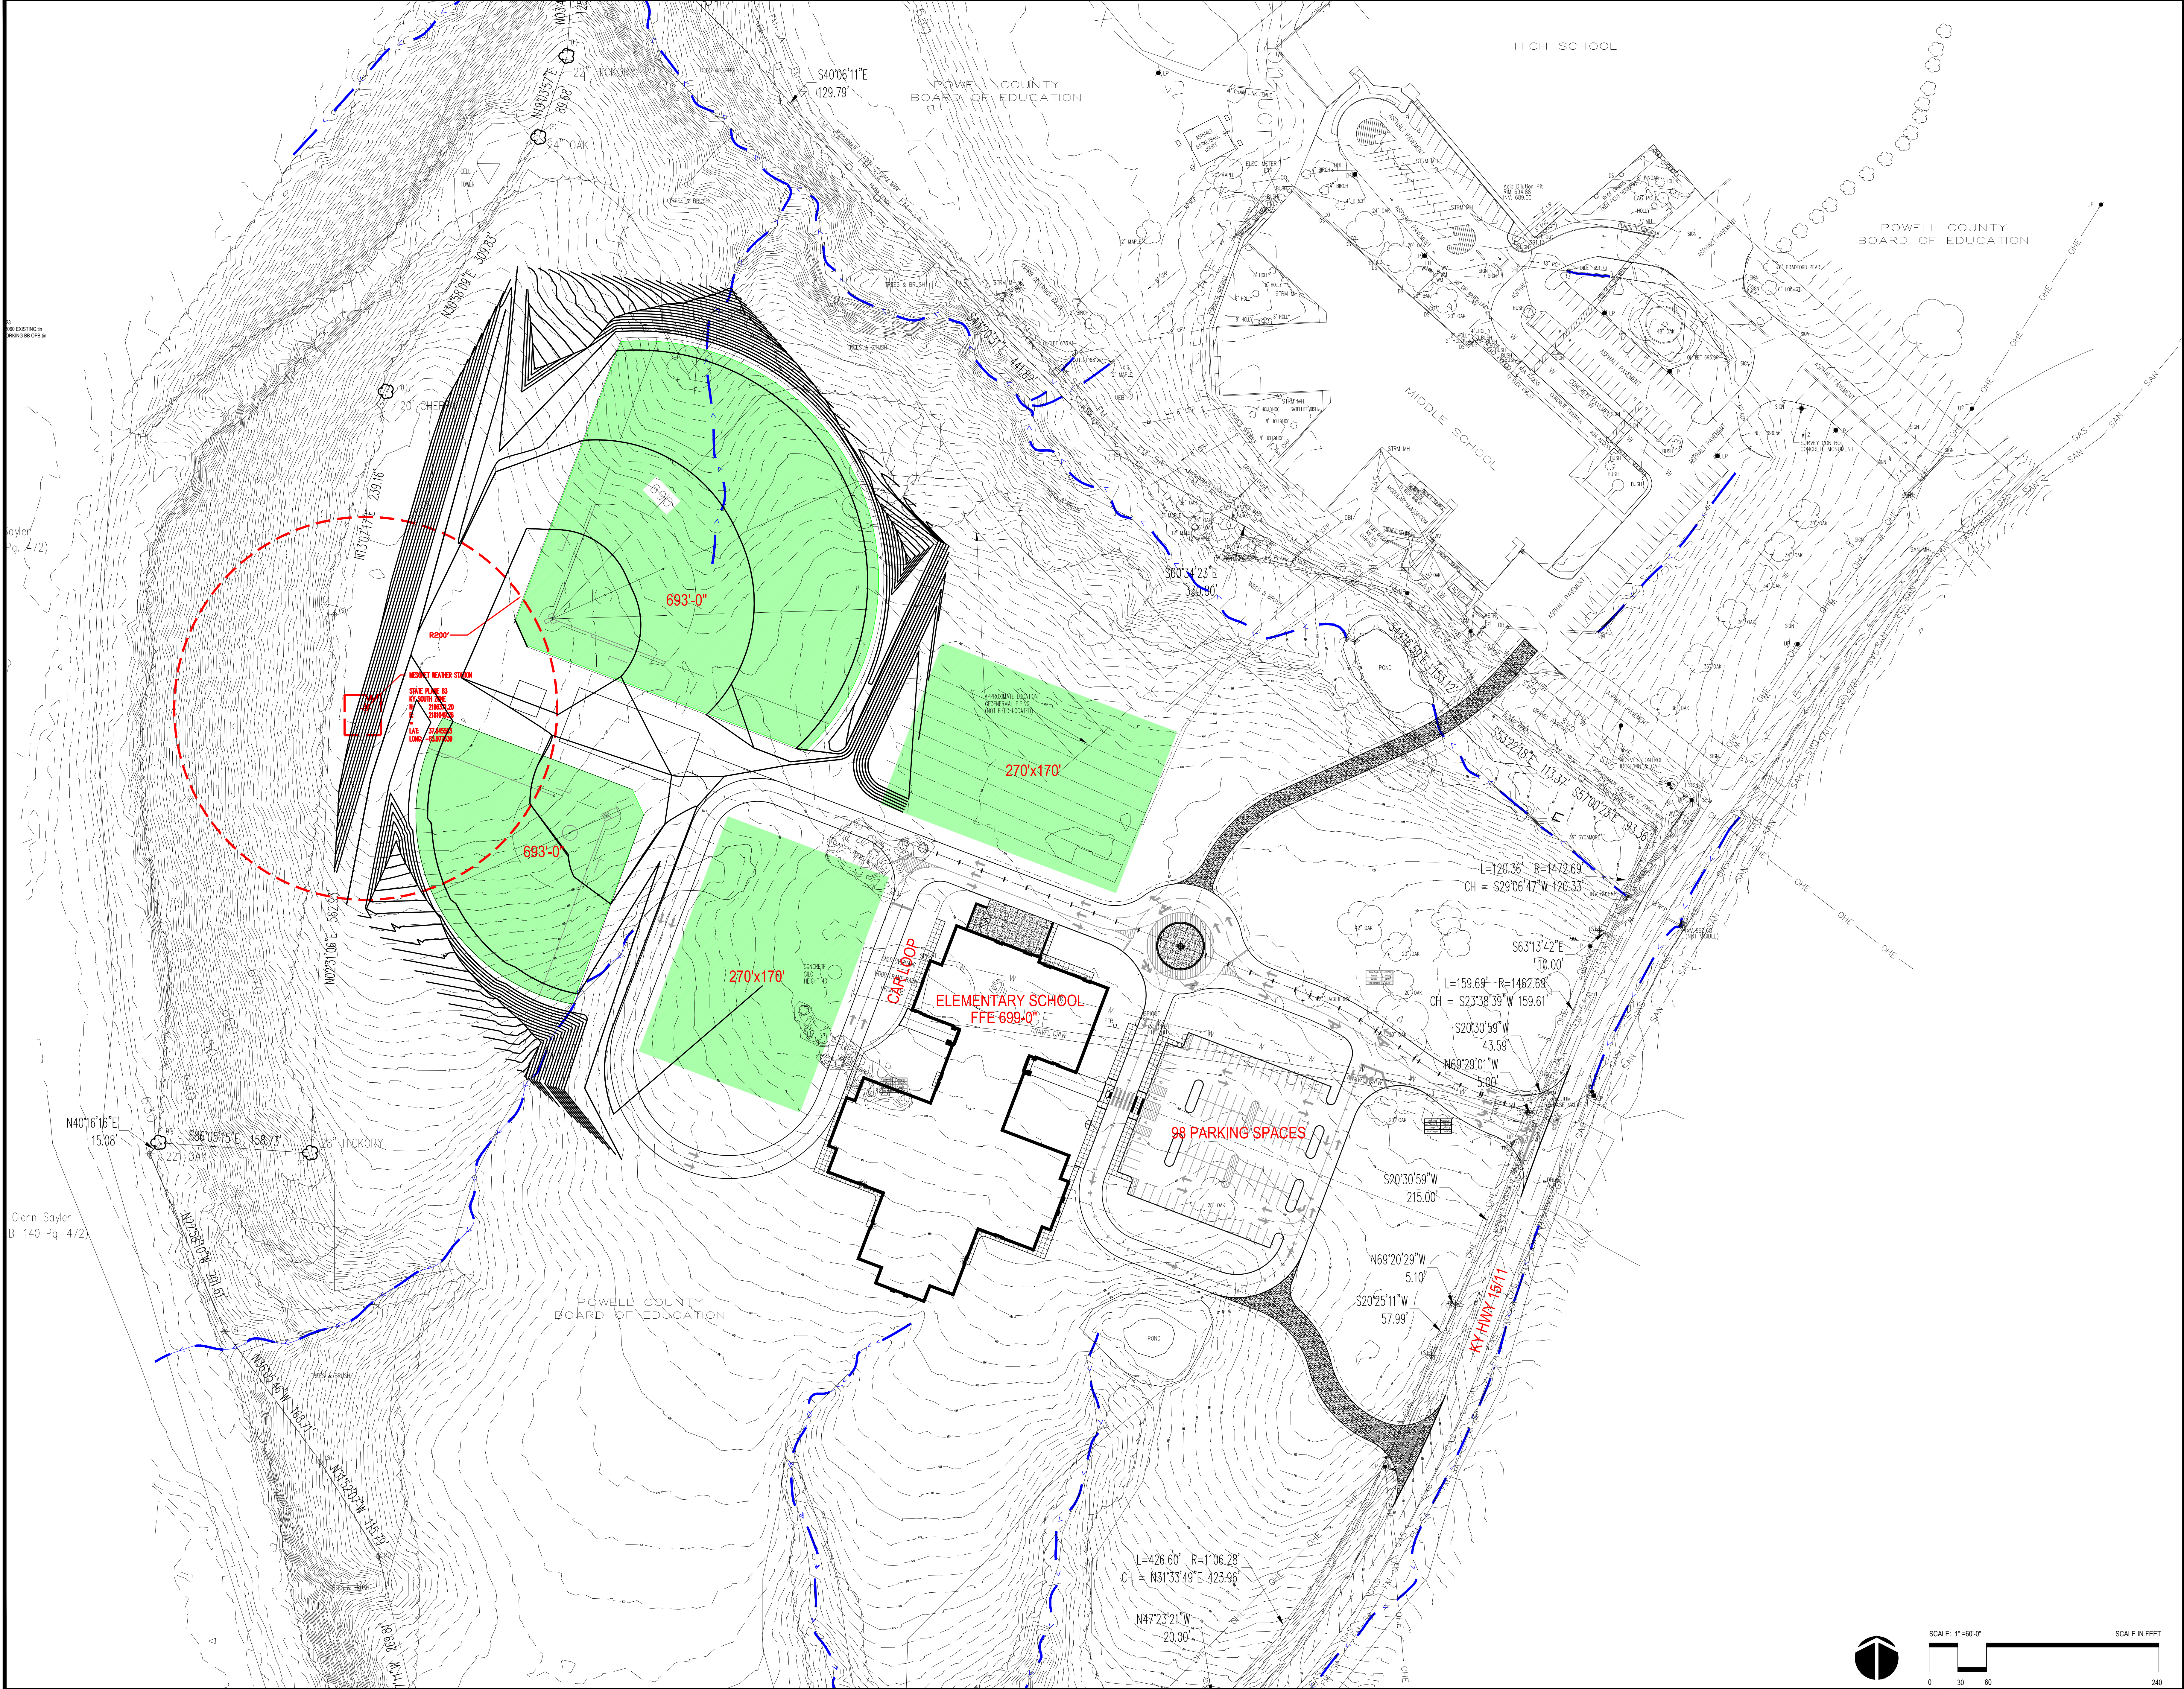


X:\Projects\2021\2080\18\_SHEETS\MP-CPT\_B\_C1.dwg  
 User: jch  
 Date: 8/17/2021 12:53pm  
 Sheet Name: jch  
 Sheet Layout: LAYOUT

Glenn Saylor  
 B. 140 Pg. 472

Saylor  
 Pg. 472

NO EXISTING  
 SHOWING ON OTHER

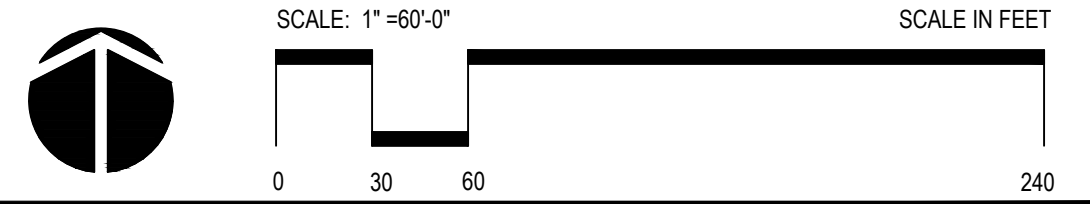


|         |           |
|---------|-----------|
| JOB NO. | 2080      |
| DATE    | 8-17-2021 |
| DRAWN   |           |
| CHECKED | JCH       |

Copyright © 2021  
Sherman Carter  
Barnhart Architects, PLLC

| REVISIONS |             |      |
|-----------|-------------|------|
| No.       | Description | Date |
|           |             |      |
|           |             |      |
SHEET

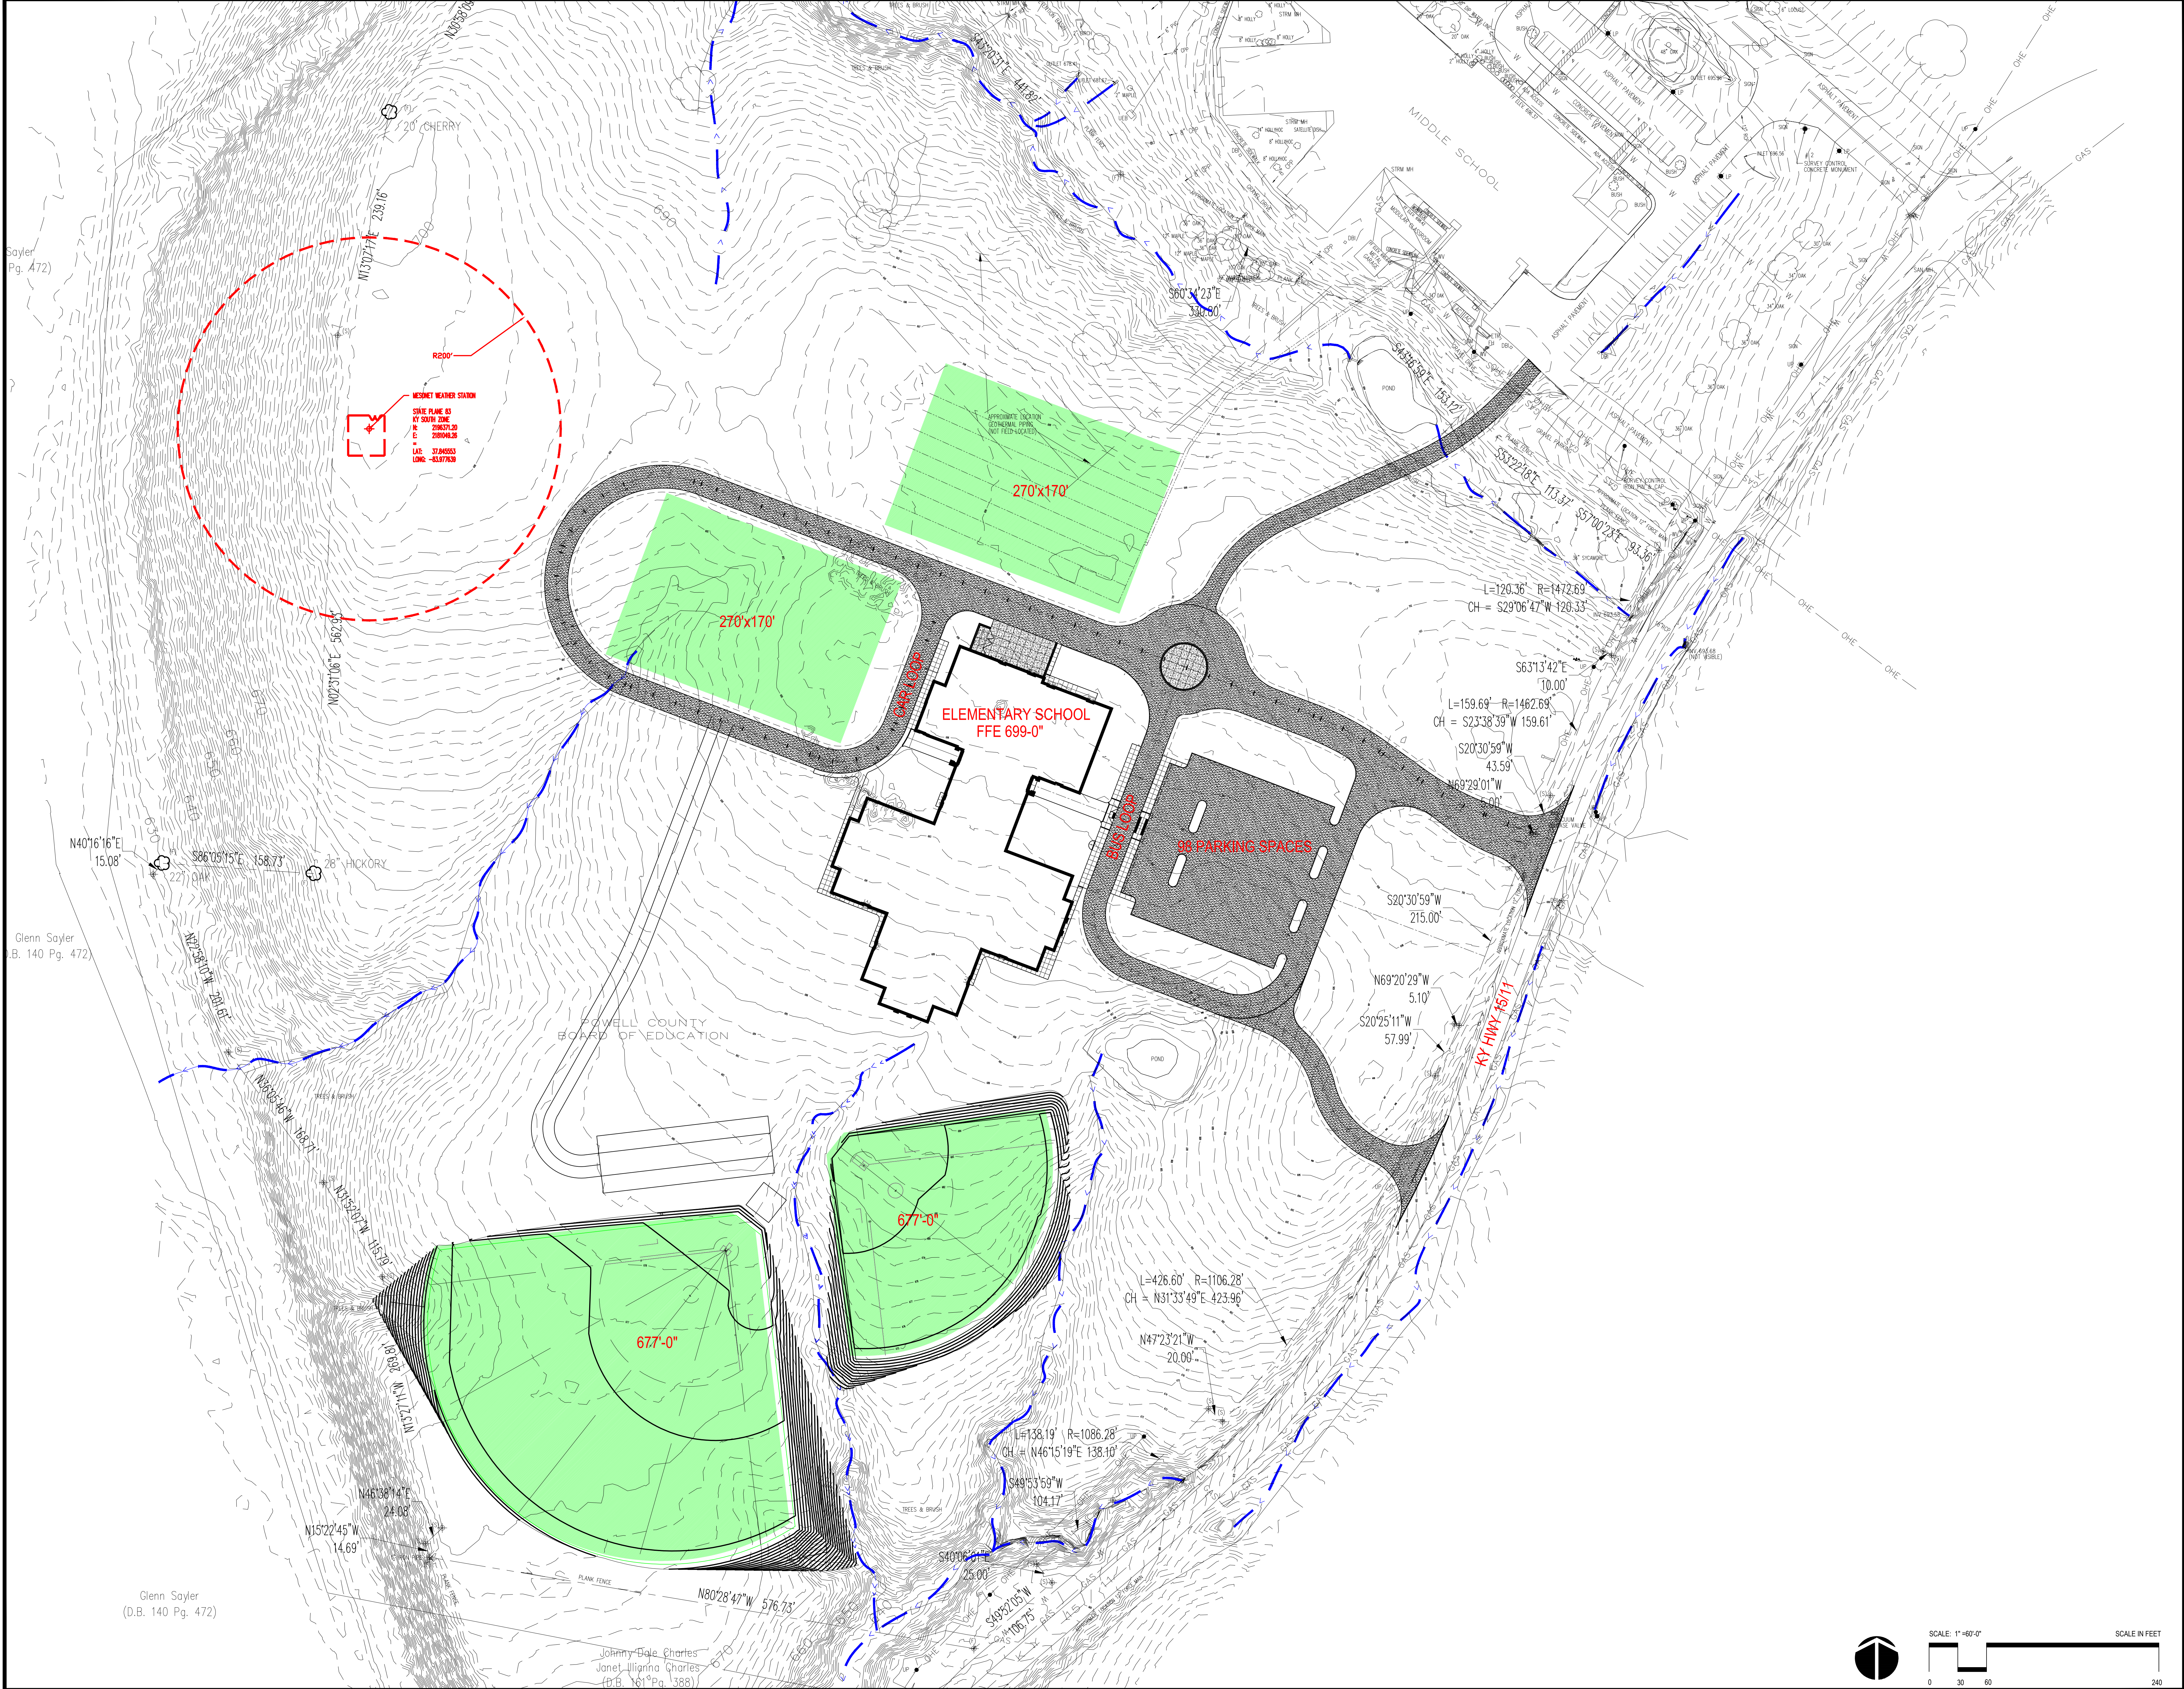

Saylor  
Pg. 472)

Glenn Saylor  
B. 140 Pg. 472)

Glenn Saylor  
(D.B. 140 Pg. 472)


Johnny Dale Charles  
Janet Willanna Charles  
(D.B. 161 Pg. 138)

X:\Projects\2021\2080\6\_SITE\2035-MP-CP1\_C.dwg  
User: jch  
Date: 8/17/2021 12:28pm  
Sheet Name: Option C  
Sheet Layout: LAYOUT

|   |           |
|---|-----------|
| JOB NO.   | 2080      |
| DATE  | 8-17-2021 |
| DRAWN   |           |
| CHECKED   | JCH       |
| Copyright © 2021<br>Sherman Carter<br>Barnhart Architects, PLLC |           |

| REVISIONS |             |      |
|-----------|-------------|------|
| No.       | Description | Date |
|           |             |      |
|           |             |      |
SHEET

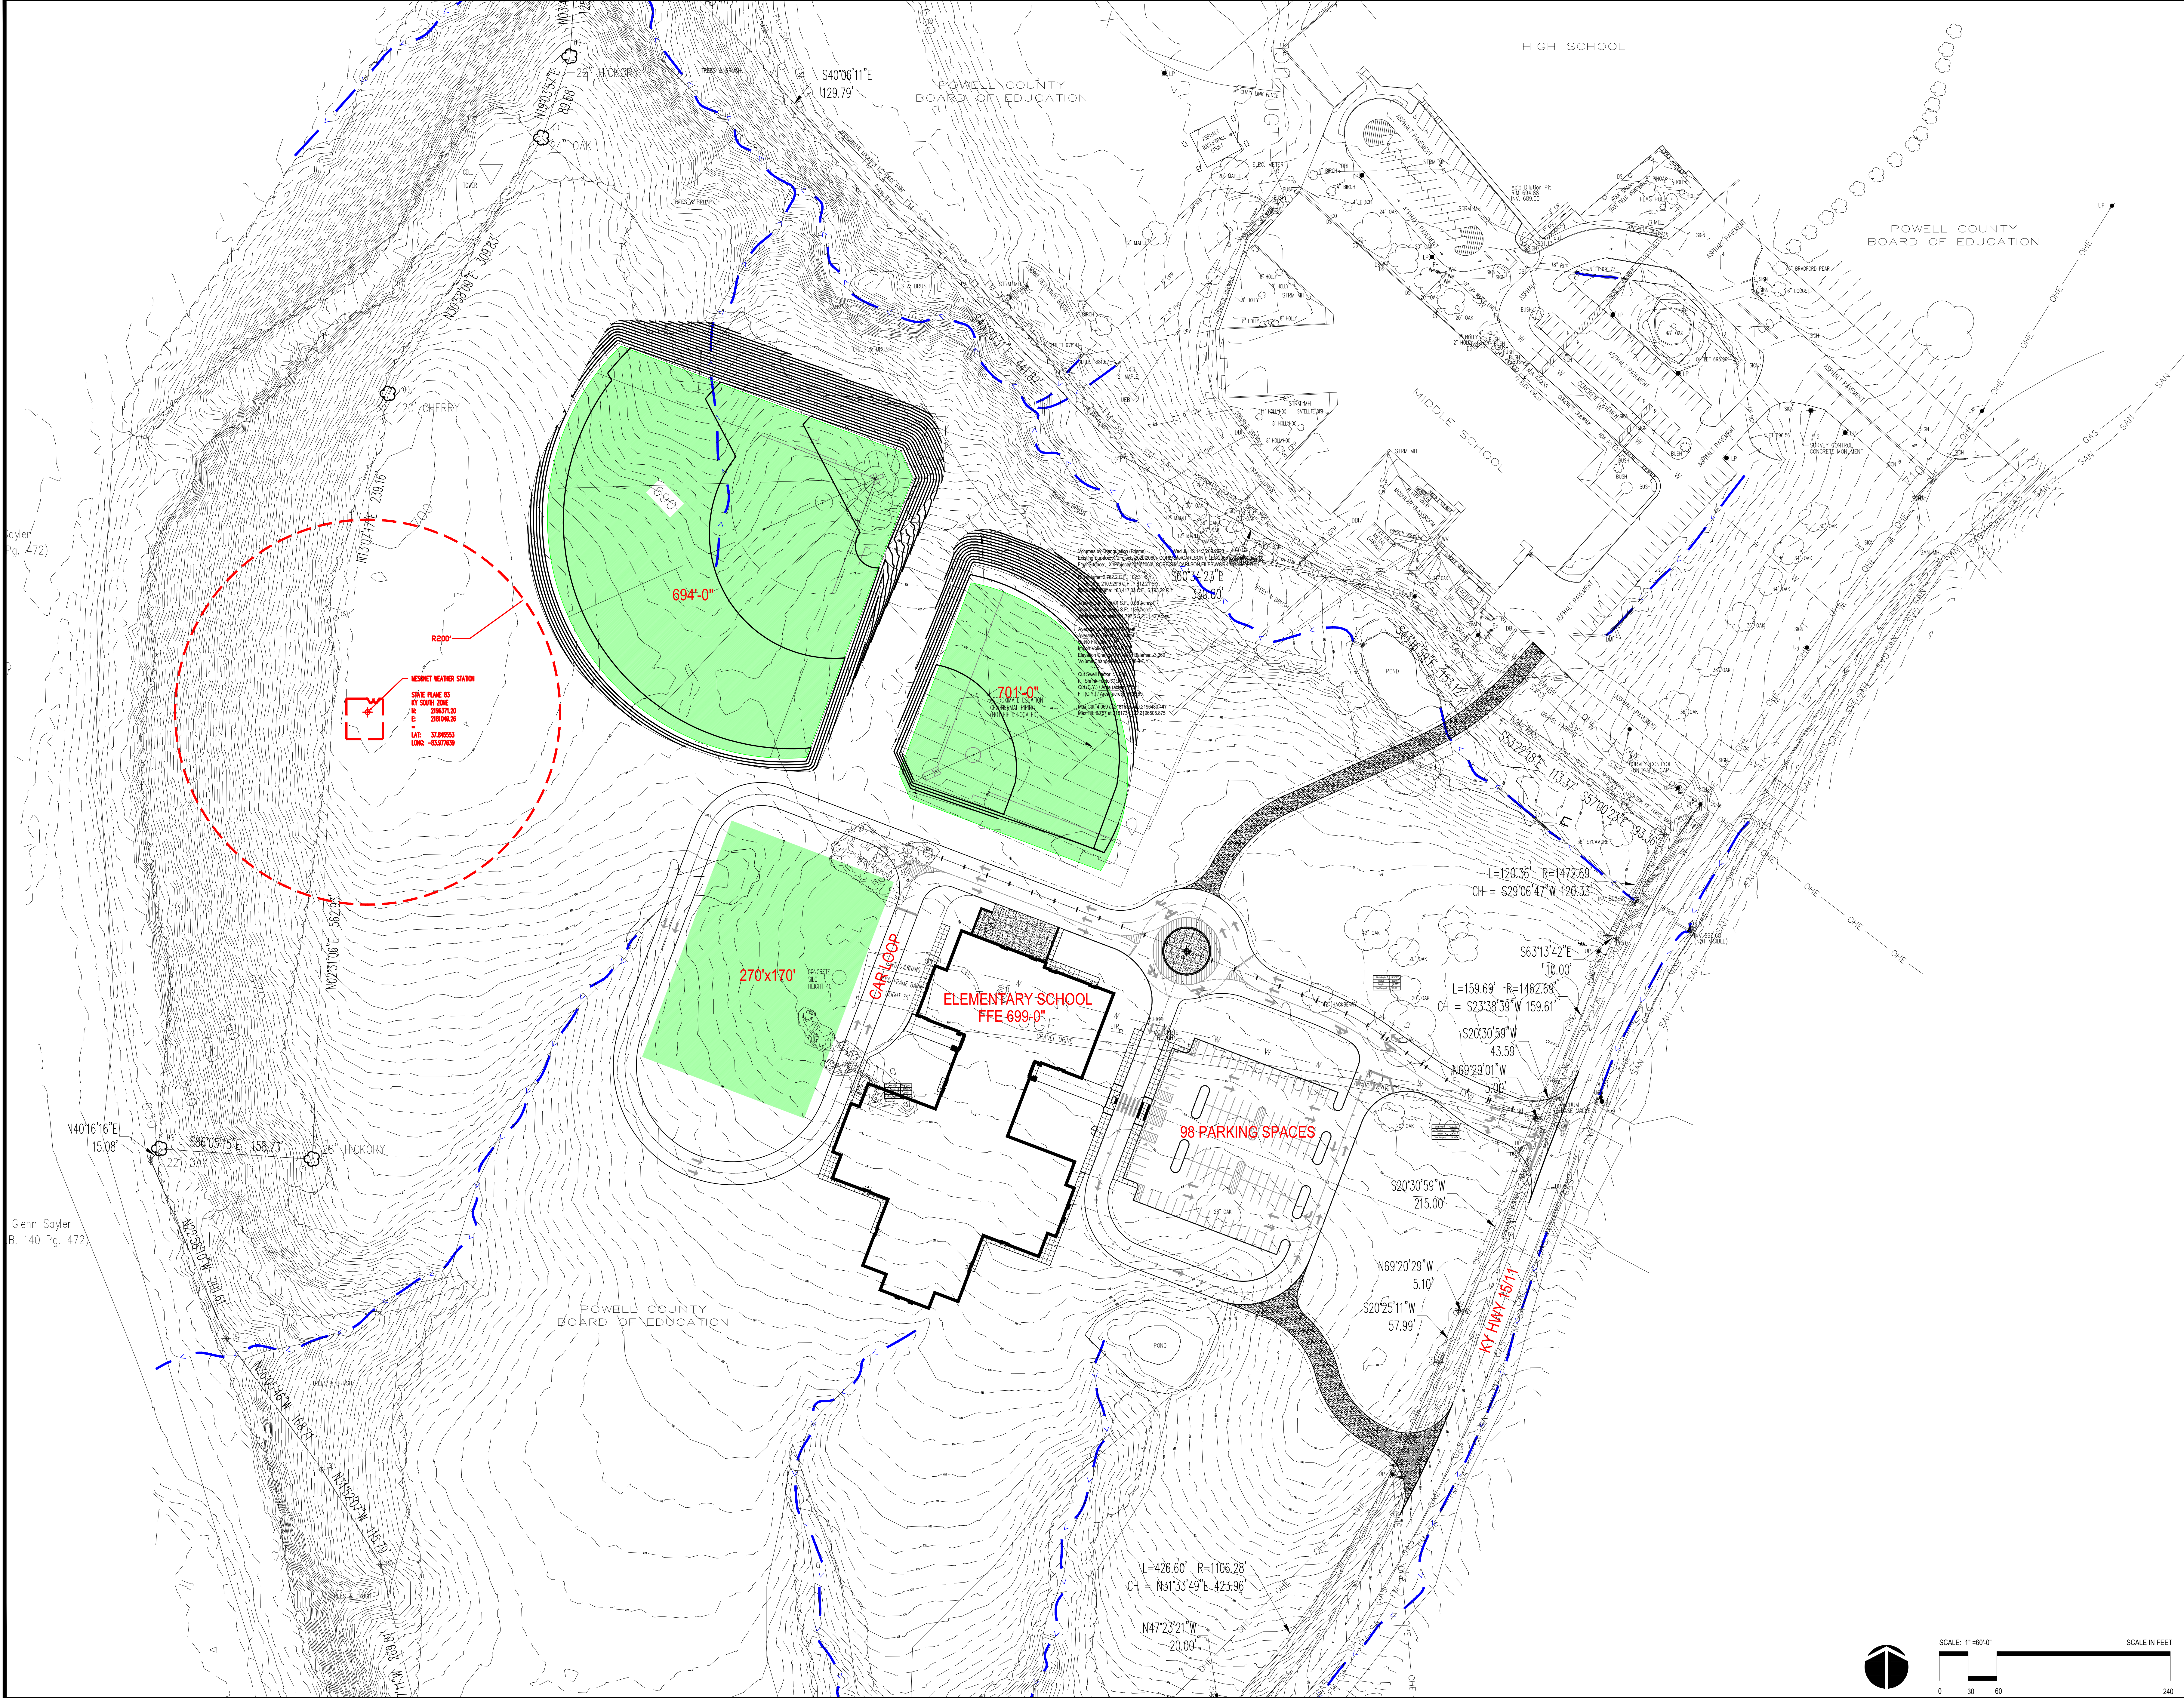

X:\Projects\2021\2080\1511E\2021-MP-CP1\_D\_C.dwg  
User: jch  
Date: 8/17/2021 12:20pm  
Sheet Layout: LAYOUT

oyer  
Pg. 472)


Glenn Saylor  
B. 140 Pg. 472)

|         |           |
|---------|-----------|
| JOB NO. | 2080      |
| DATE    | 8-17-2021 |
| DRAWN   |           |
| CHECKED | JCH       |

Copyright © 2021  
Sherman Carter  
Barnhart Architects, PLLC

| REVISIONS |             |      |
|-----------|-------------|------|
| No.       | Description | Date |
|           |             |      |
|           |             |      |
SHEET

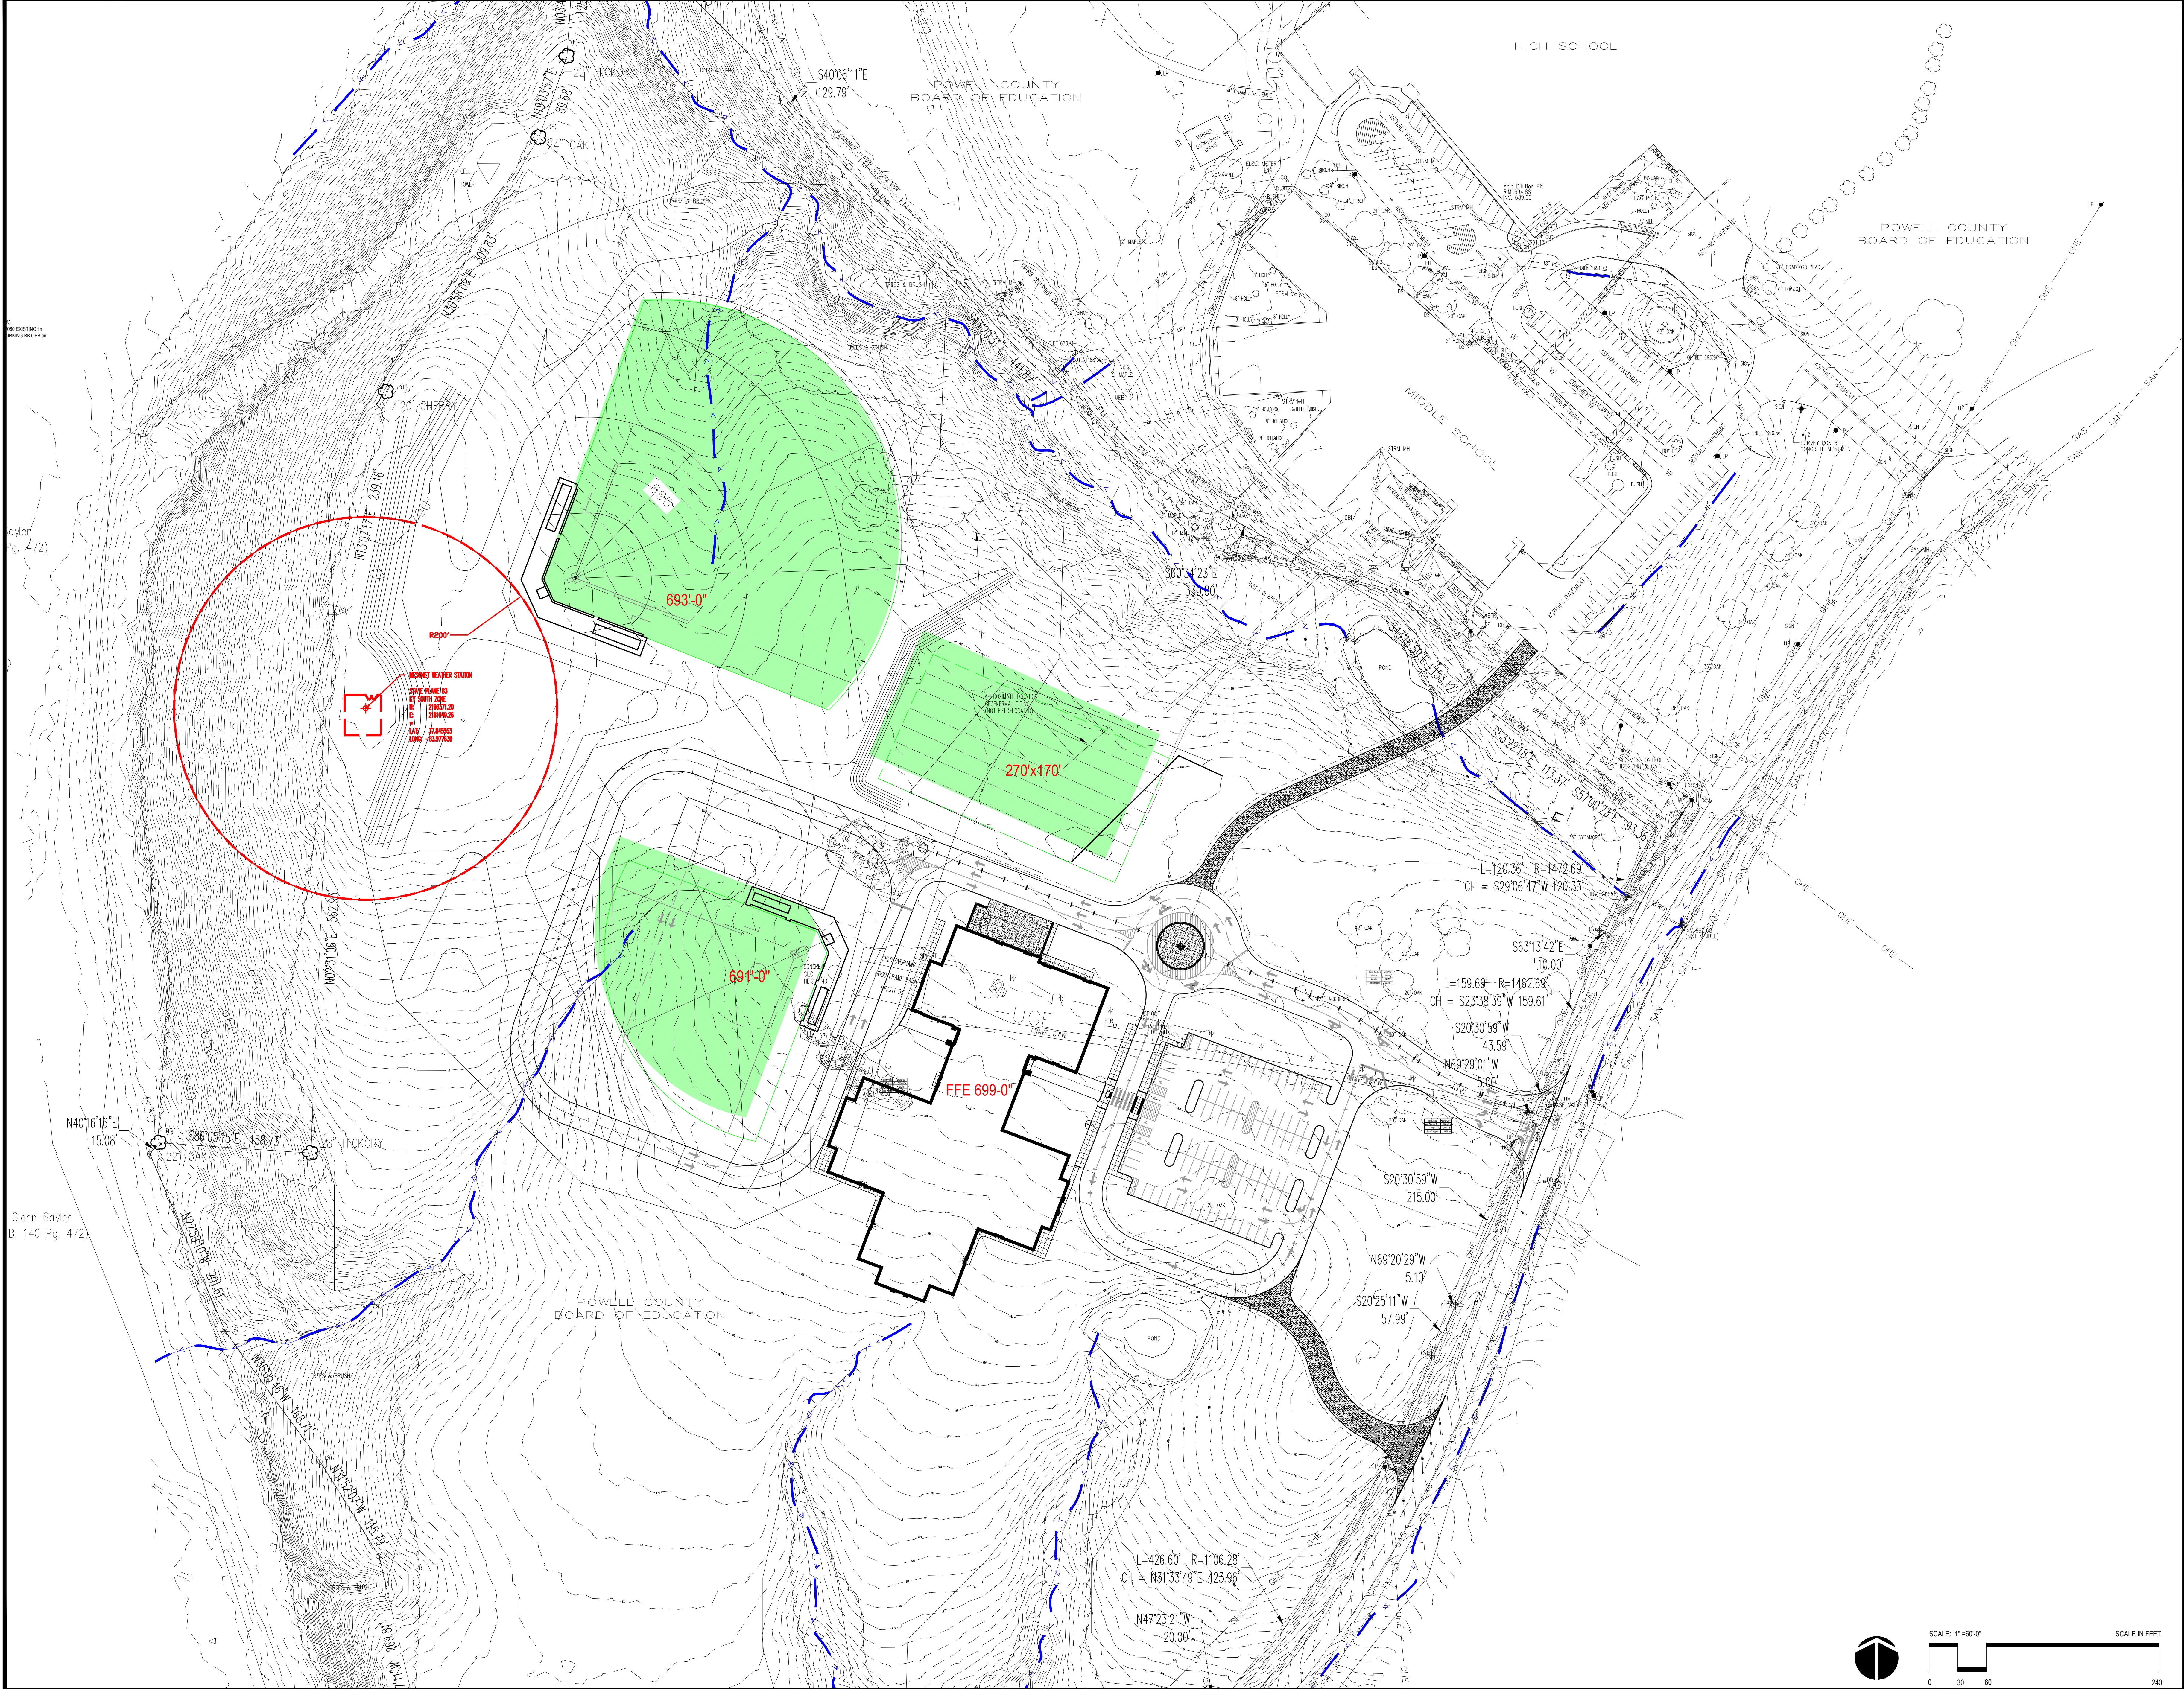

X:\Projects\2021\2080\2080\_SHEETS\MP-CPT\_E\_C.dwg  
User: jch  
Date: 8/17/2021 12:30pm  
Log Name: jch  
Sheet Name: jch  
Sheet Layout: LAYOUT

Glenn Saylor  
B. 140 Pg. 472

Saylor  
Pg. 472

NO EXISTING  
SHOWING ON OTHER