

DATE:

8/30/2023

AGENDA ITEM (ACTION ITEM):

Consider / Approve the schematic design and design development plan for the Central Office and Virtual Learning Center Facility from Emboss Architecture.

APPLICABLE BOARD POLICY:

01.1 Legal Status of the Board; 04.31 Authority to Encumber and Expend Funds; 702 KAR 4:160

HISTORY/BACKGROUND:

Emboss Architecture, formerly PCA Architecture, has prepared schematic designs associated with the new Central Office and Virtual Learning Facility. The schematic design reflects the proposed construction floor plan, site development, and building elevations.

FISCAL/BUDGETARY IMPACT:

None


RECOMMENDATION:

Approve the schematic design and design development plan for the Central Office and Virtual Learning Center Facility from Emboss Architecture.

CONTACT PERSON:

Matt Rigg, Chief Operations Officer

Principal/Administrator

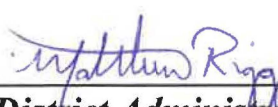

District Administrator





Superintendent

Use this form to submit your request to the Superintendent for items to be added to the Board Meeting Agenda

Principal – Complete, print, sign and send to your Director. Director – if approved, sign and put in the Superintendent's mailbox

THIS DOCUMENT AND THE CONTENTS THEREOF ARE THE PROPERTY OF EMBASS DESIGN AND ARCHITECTURE, INC. IT IS TO BE USED ONLY FOR THE PROJECT AND SITE SPECIFICALLY IDENTIFIED HEREIN. ANY REUSE OR MODIFICATION OF THIS DOCUMENT WITHOUT THE WRITTEN PERMISSION OF EMBASS DESIGN AND ARCHITECTURE, INC. IS STRICTLY PROHIBITED.

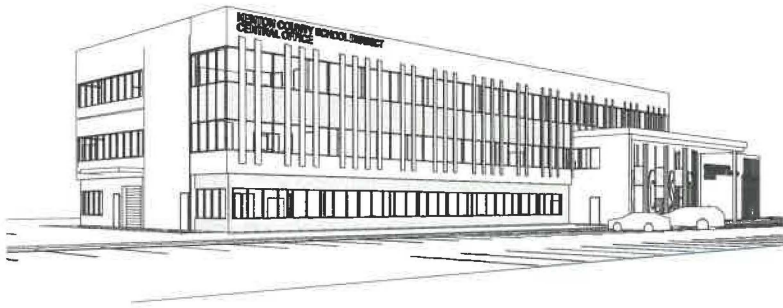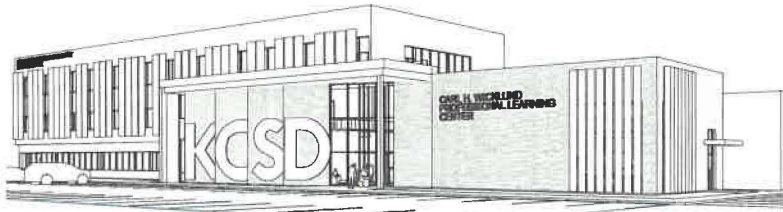







NOT FOR
CONSTRUCTION

KENTON COUNTY SCHOOL DISTRICT
NEW BOARD OFFICE
MADISON PIKE & TUSCANYVIEW DRIVE
COVINGTON, KY

NO DESCRIPTION DATE

FIRST FLOOR - OVERALL

22-108

A1.1





1 FIRST FLOOR PLAN - OVERALL
A1.1 SCALE: 1" = 10'-0"

- [illegible]

1	LEVEL 3 FLOOR PLAN
AS 3	SCALE: 1/8" = 1'-0"



**KENTON COUNTY SCHOOL DISTRICT
NEW BOARD OFFICE**

MADISON PIKE & TUSCANYVIEW DRIVE
COVINGTON, KY

NO.	DESCRIPTION	DATE
-----	-------------	------

SUBSTRATE

2023-08-30

LEVEL 3 FLOOR PLAN

22-106


A1.3

**NOT FOR
CONSTRUCTION**






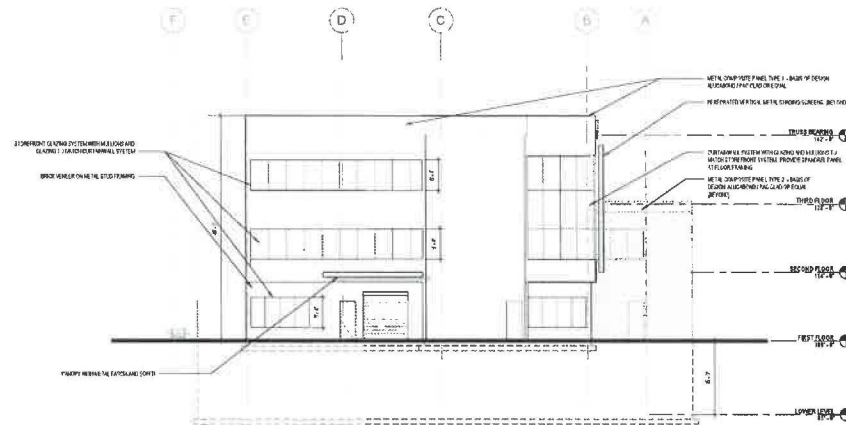

2 NORTH ELEVATION
A2.0 SCALE: 1" = 10'-0"

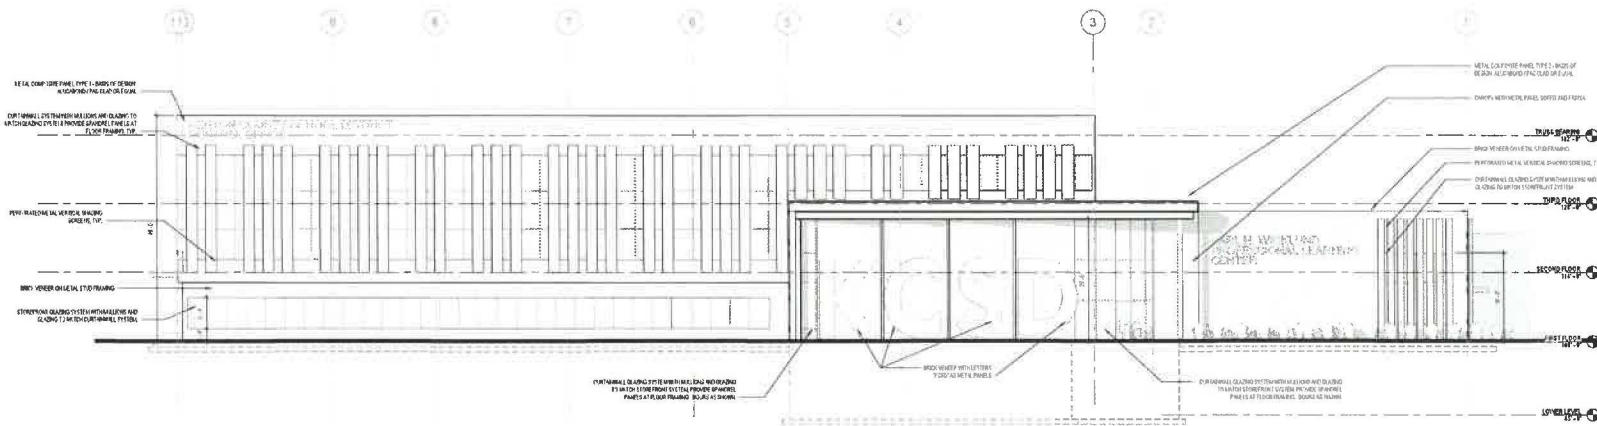

1 WEST ELEVATION
A2.0 SCALE: 1" = 10'-0"




NOT FOR
CONSTRUCTION

KENTON COUNTY SCHOOL DISTRICT
NEW BOARD OFFICE
MADISON PIKE & TUSCANYVIEW DRIVE
COVINGTON, KY

NO. DESCRIPTION DATE

EXTERIOR ELEVATIONS

22-106

A2.0

**NOT FOR
CONSTRUCTION**

**KENTON COUNTY SCHOOL DISTRICT
NEW BOARD OFFICE**
MADISON PIKE & TUSCANYVIEW DRIVE
COVINGTON, KY


MADISON PIKE & TUSCANYVIEW DRIVE
COVINGTON KY

NO.	DESCRIPTION	DATE
1	SUBMITTAL	10/1/00


EXTERIOR ELEVATIONS

22-106


A2.1

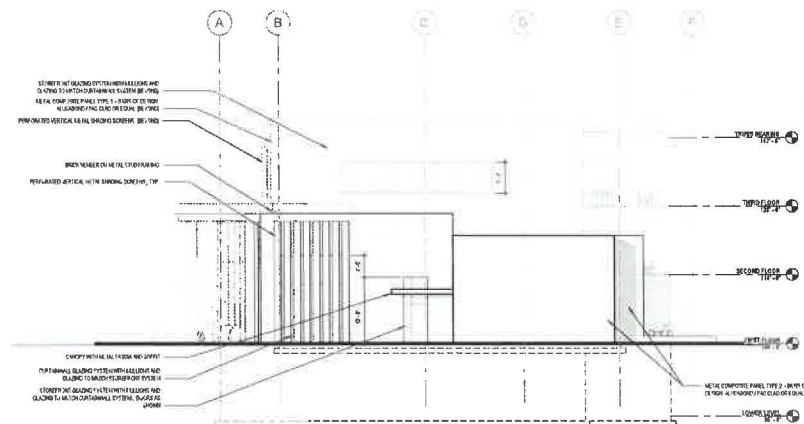

2	SOUTH ELEVATION
A2.1	SCALE: 1" = 16'-0"

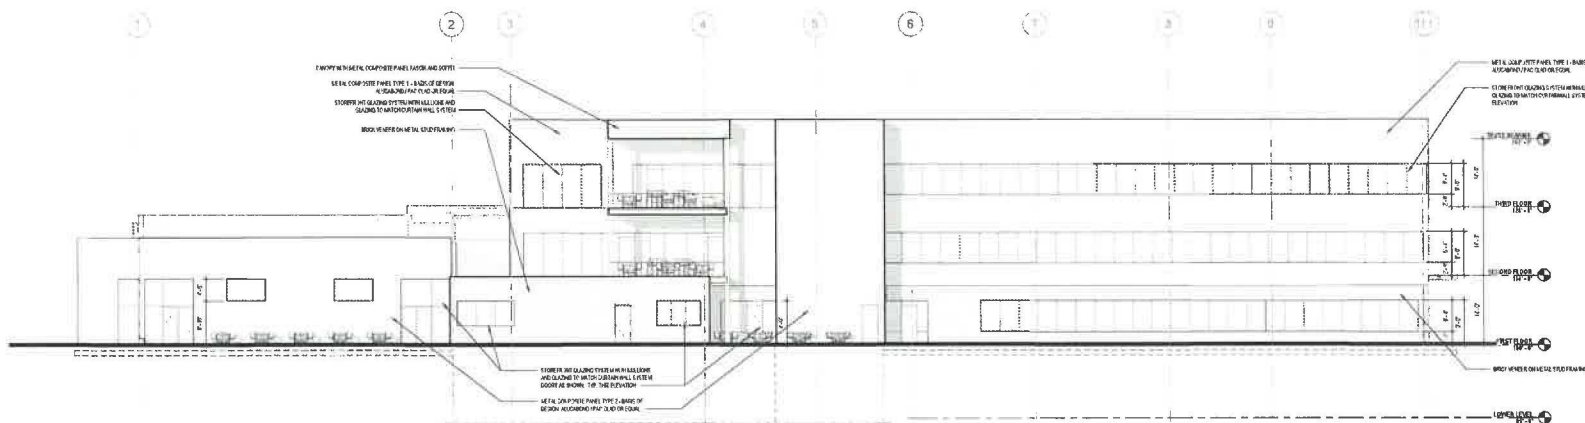

1	EAST ELEVATION
A2.1	SCALE: 1" = 10'-0"

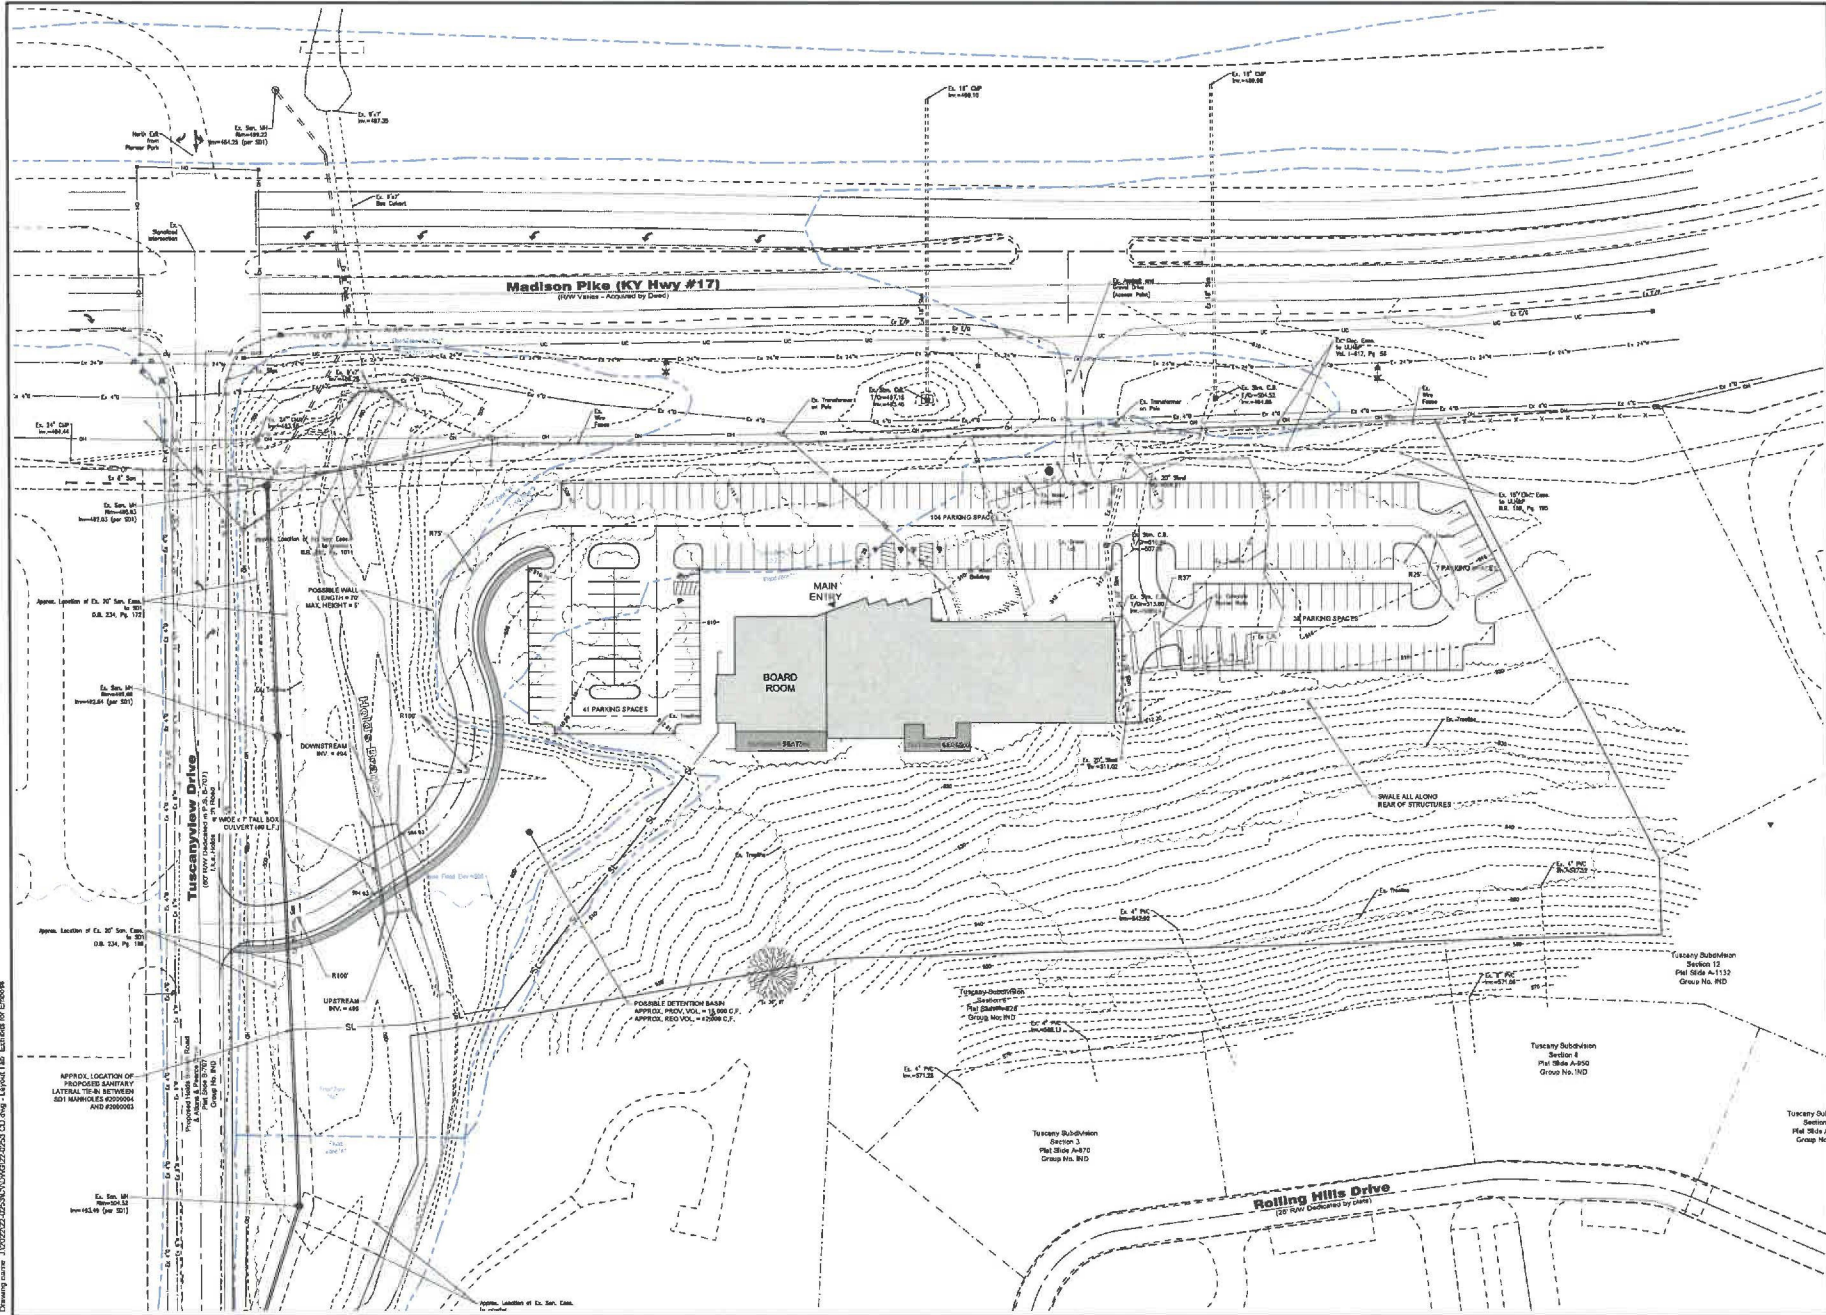



North Arrow



Scale: 1" = 40'


KENTON COUNTY SCHOOLS

MADISON PIKE (KY-17) & TUSCANYVIEW DRIVE
CITY OF COVINGTON
KENTON COUNTY, COMMONWEALTH OF KENTUCKY

PRELIMINARY

Site Plan




bayer becker


2 of 2



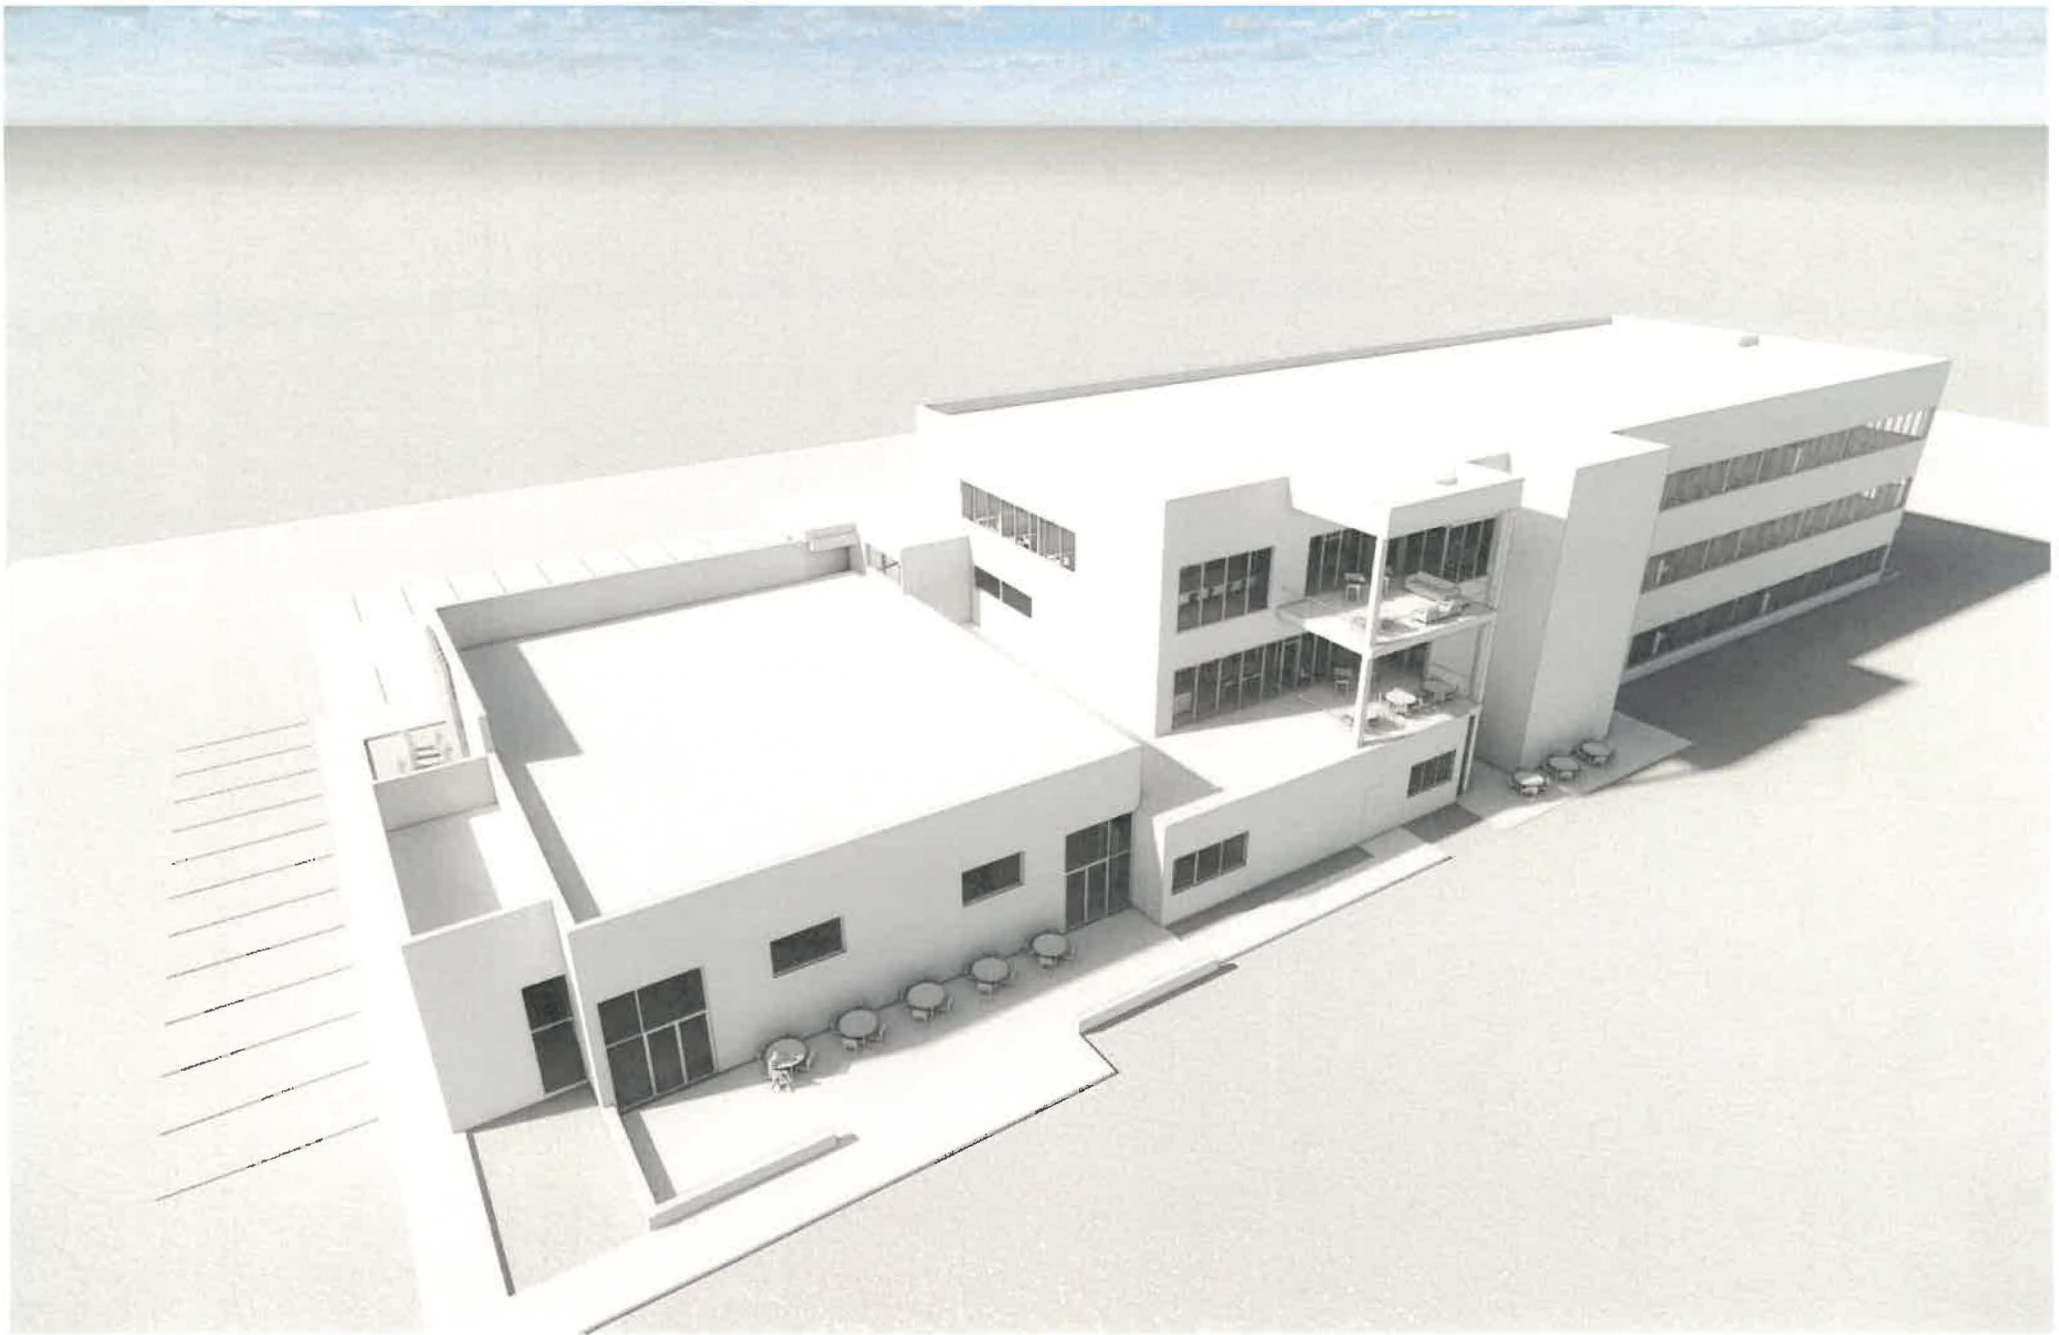





KAREN L.W. COLLINS
BOARD ROOM



