



Main Level Overall Plan

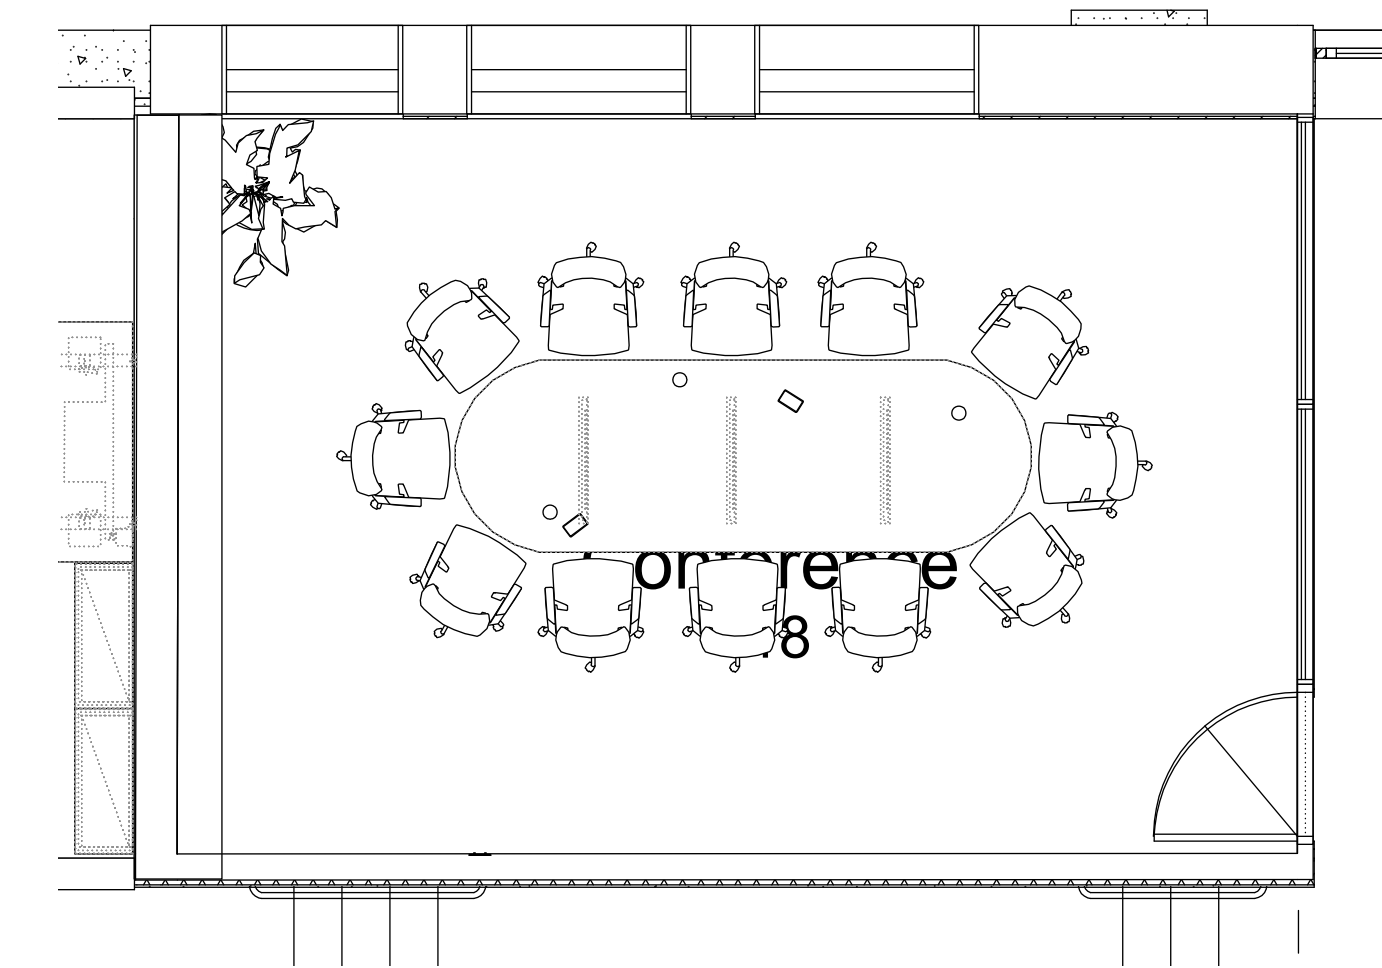


Rm. 118

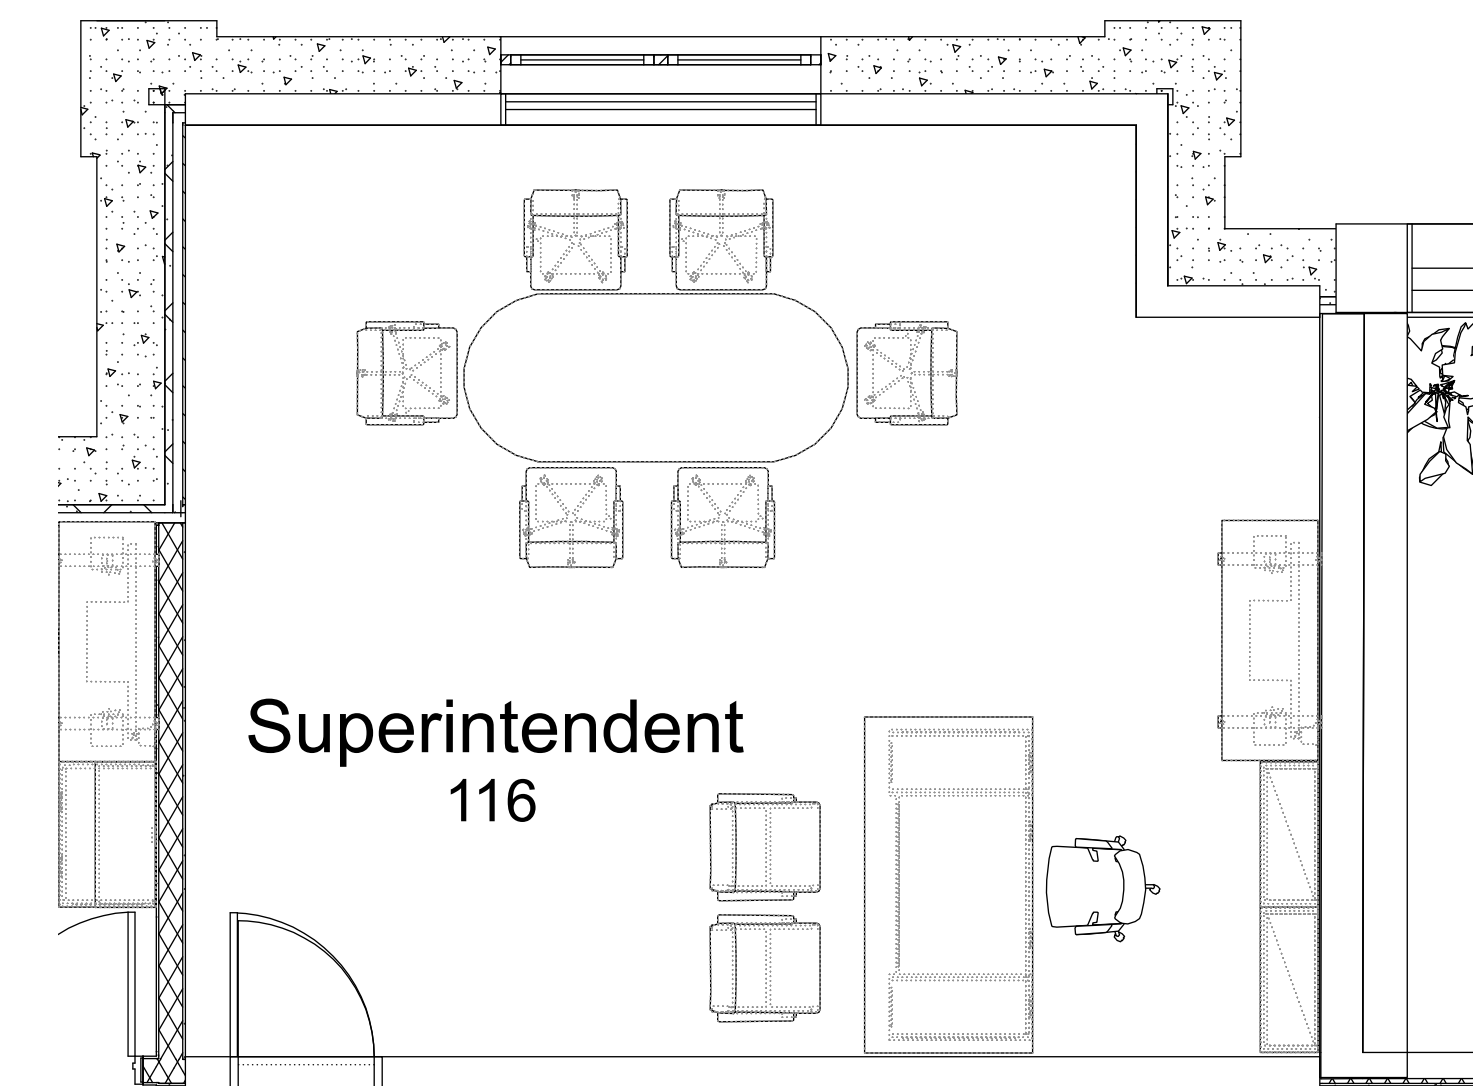


Rm. 116




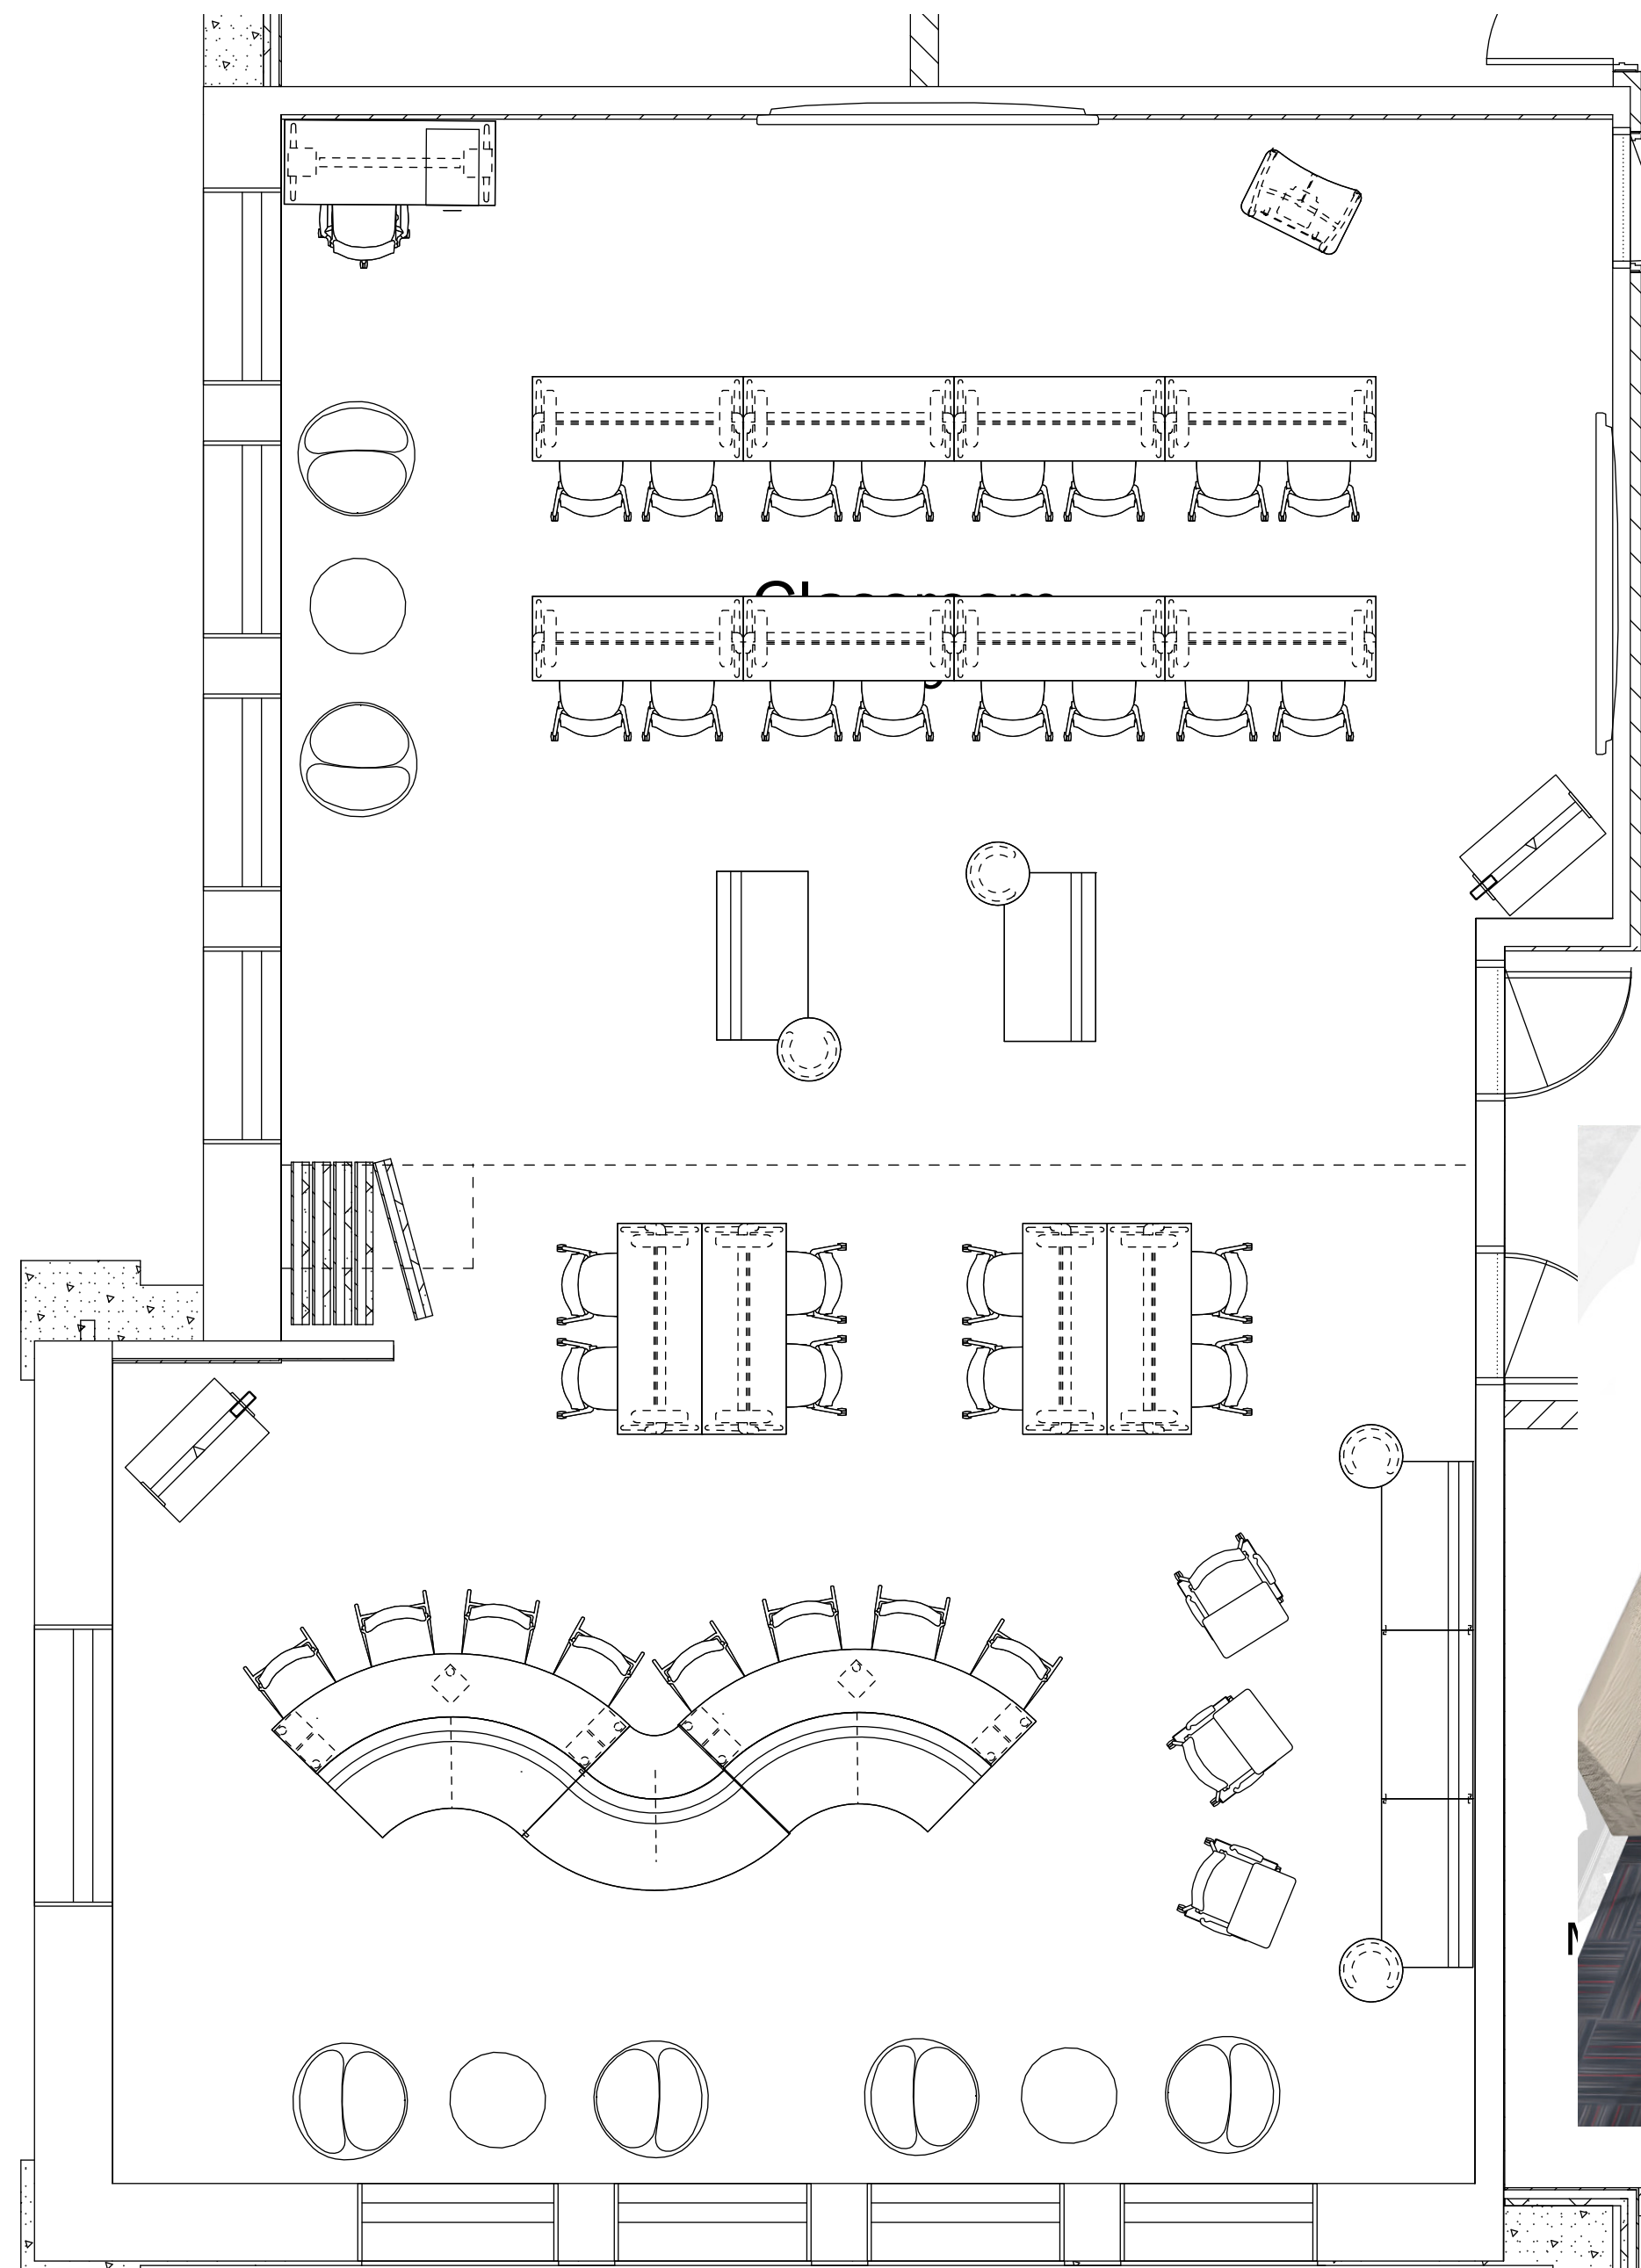

Rm. 104-105

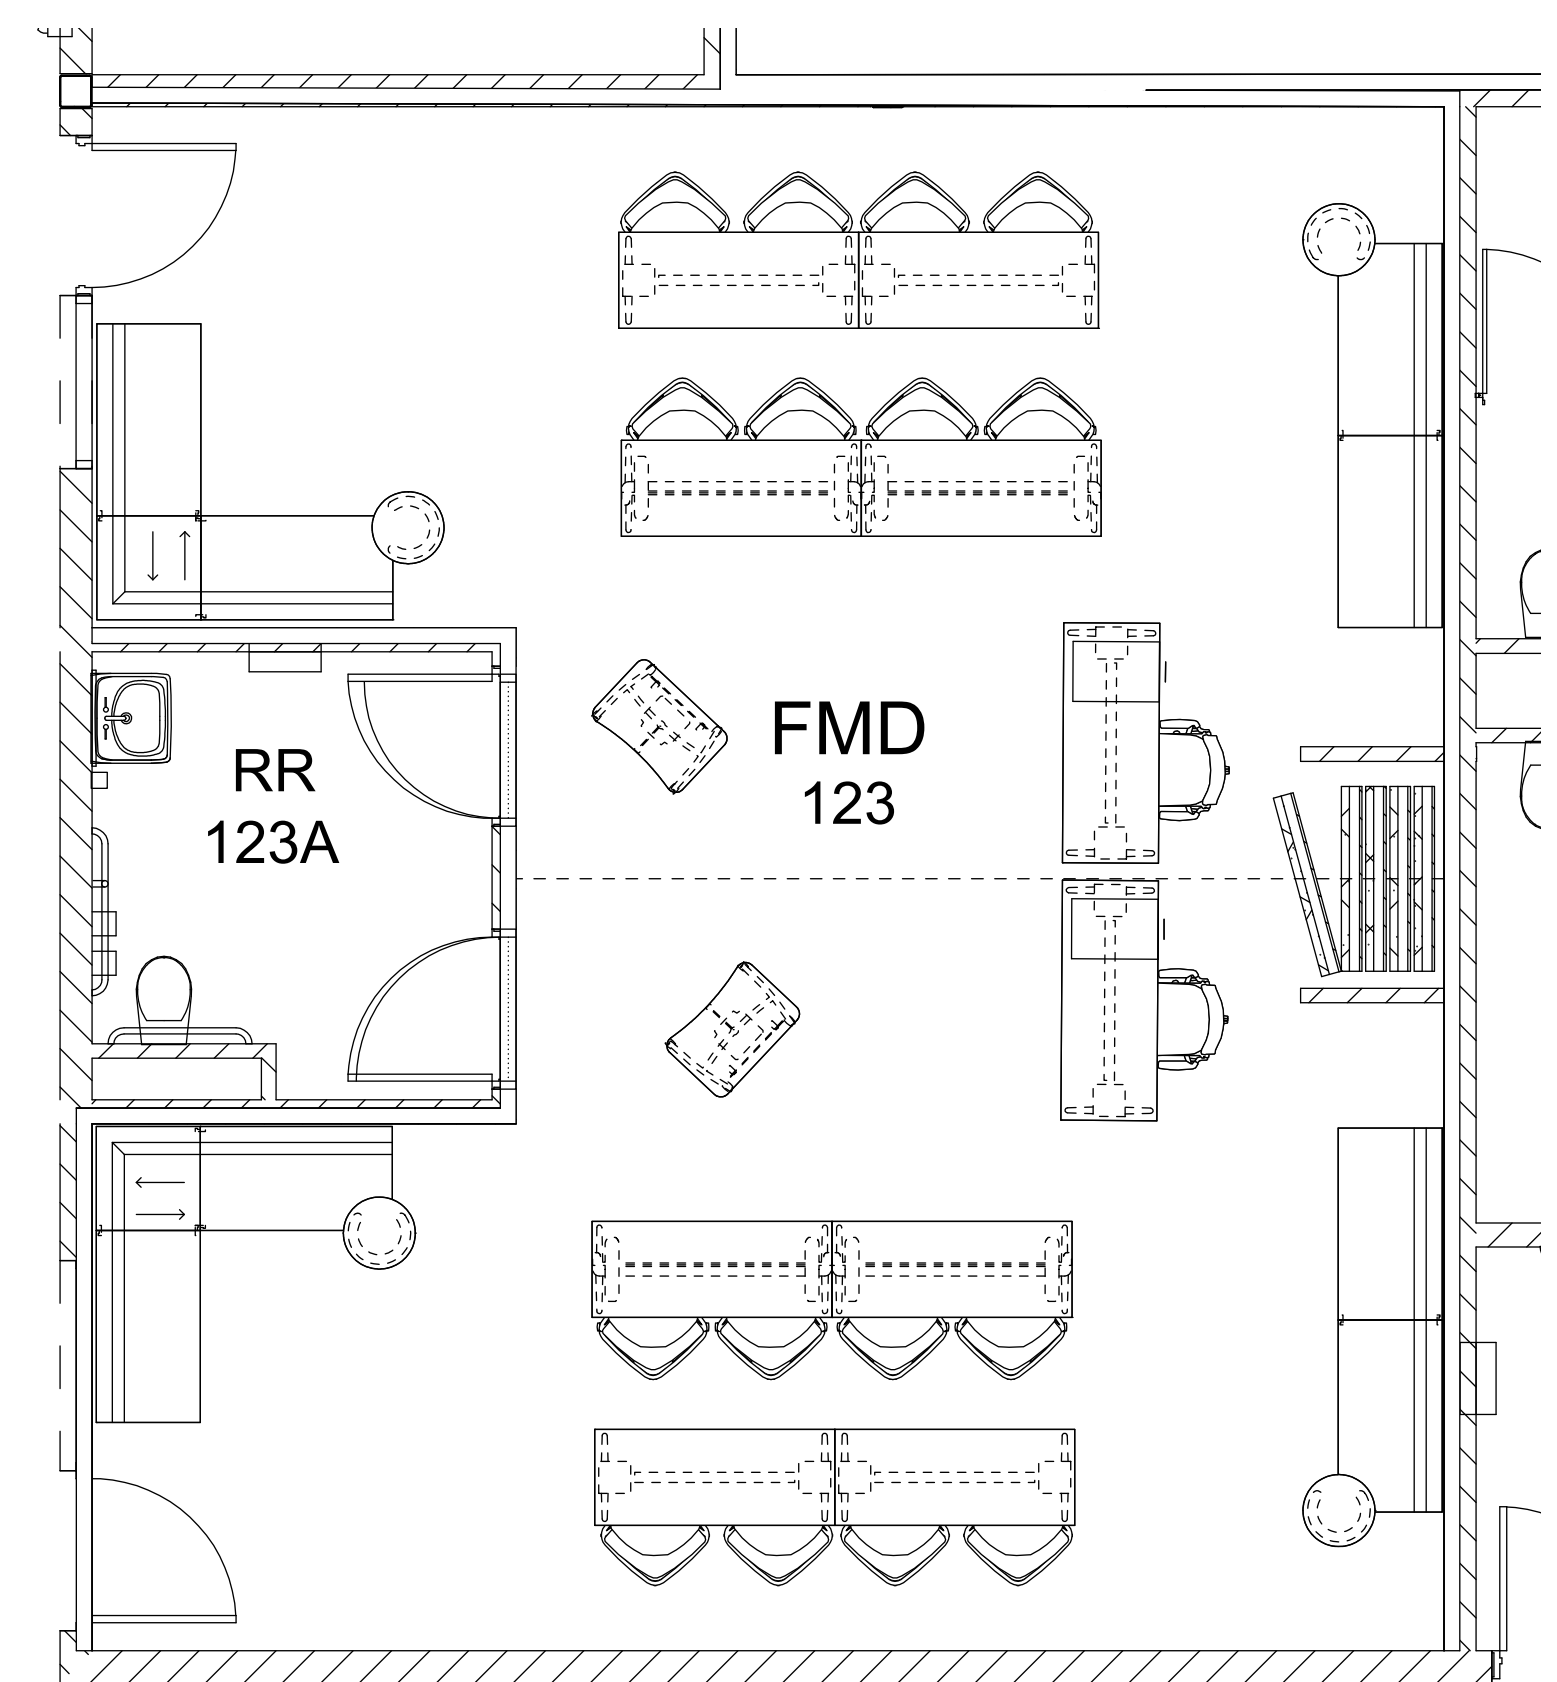


Rm. 123

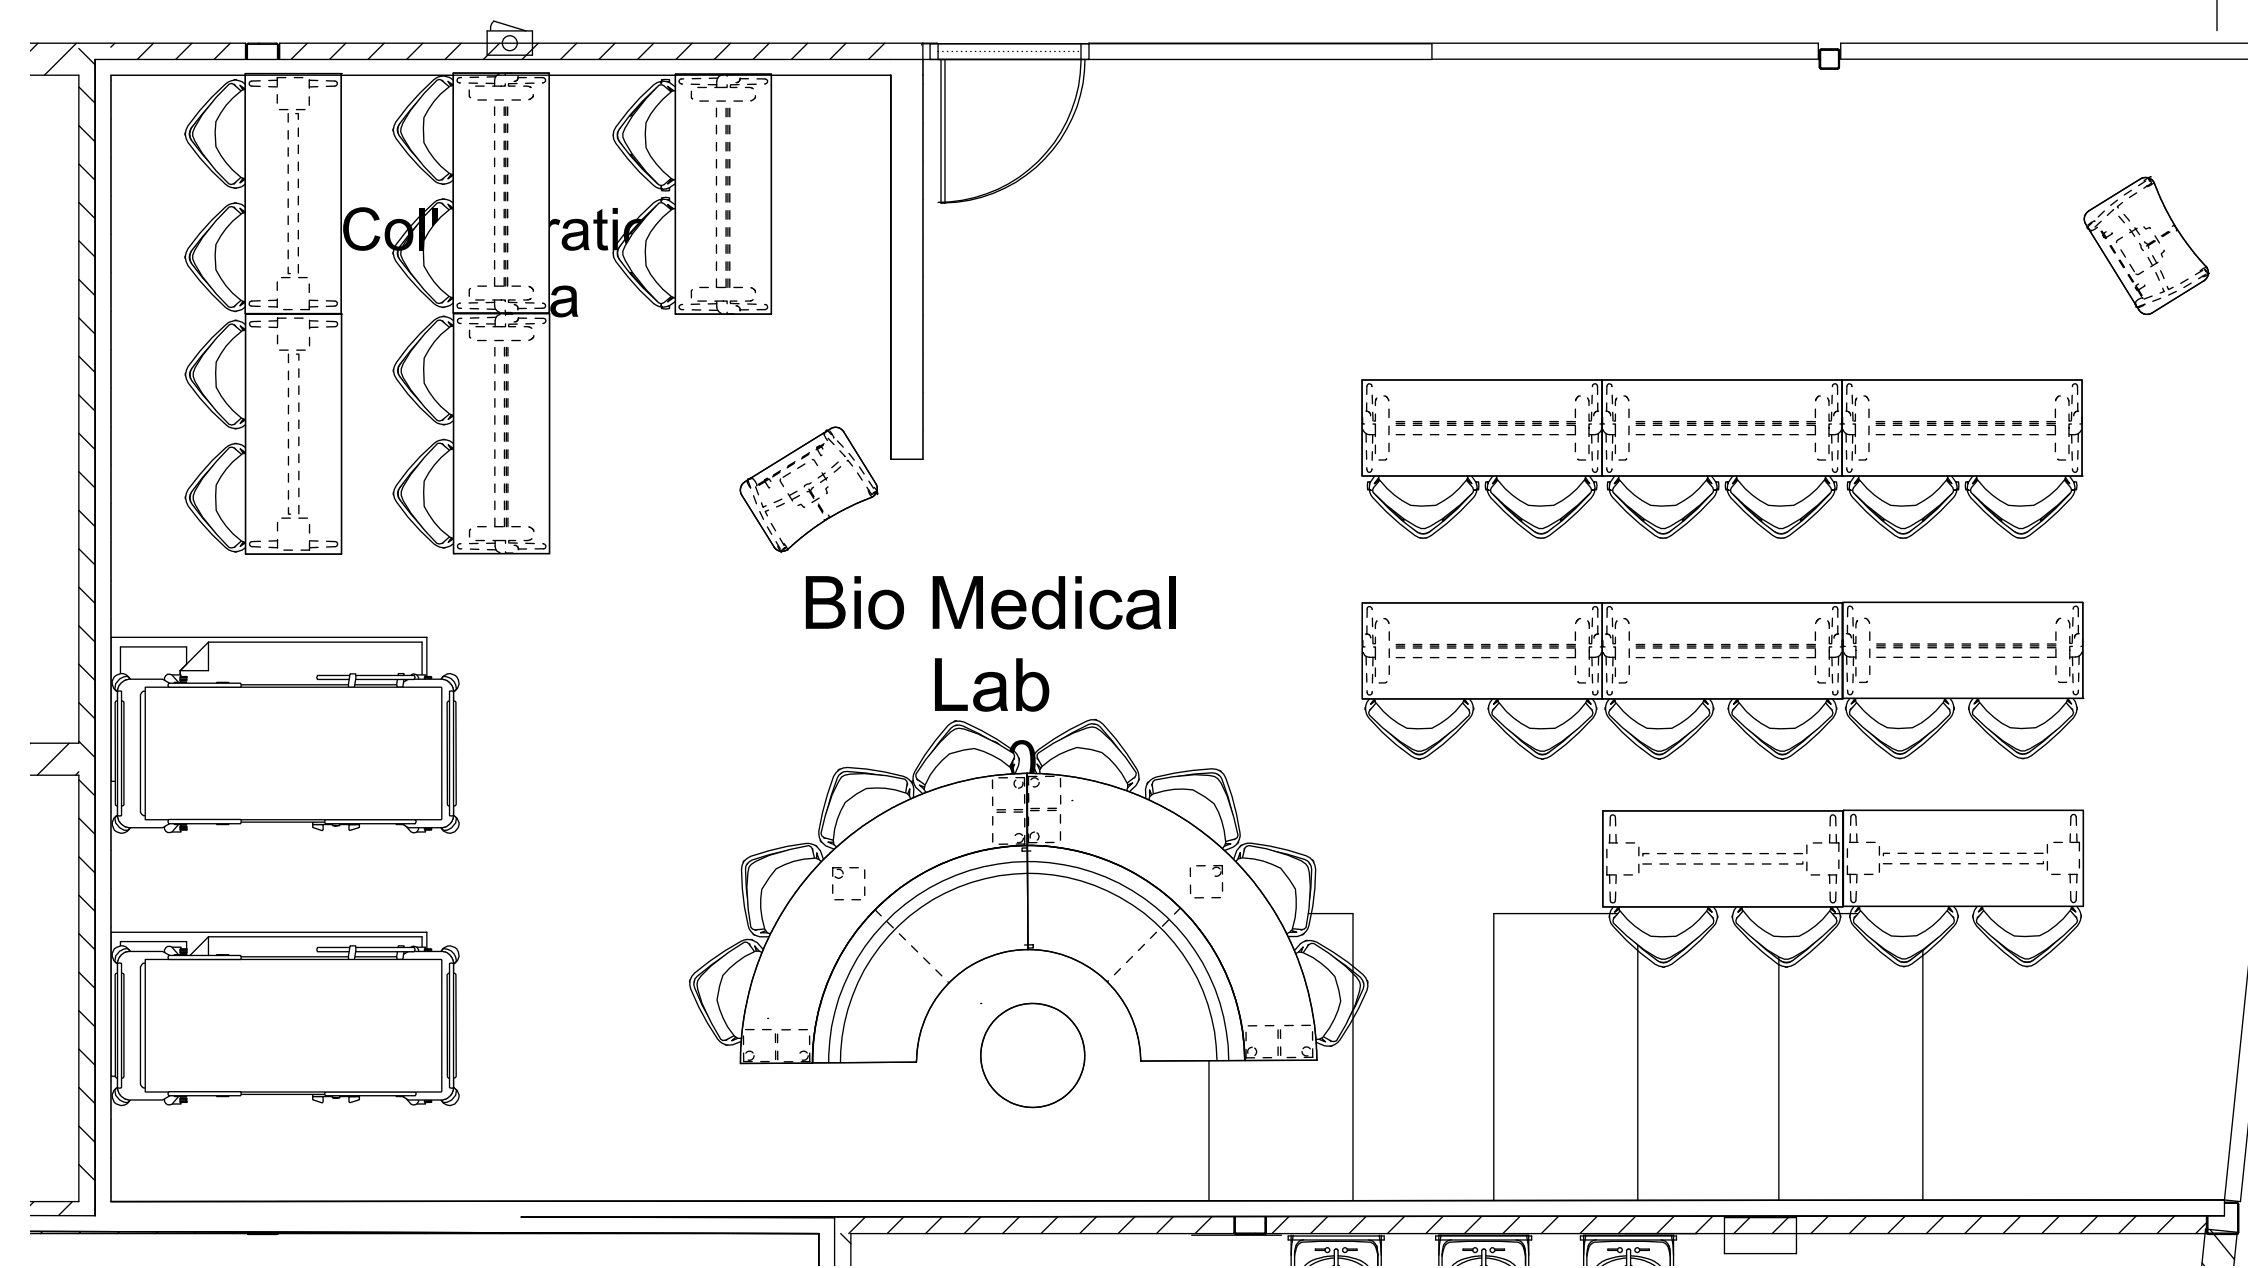

Rm. 120




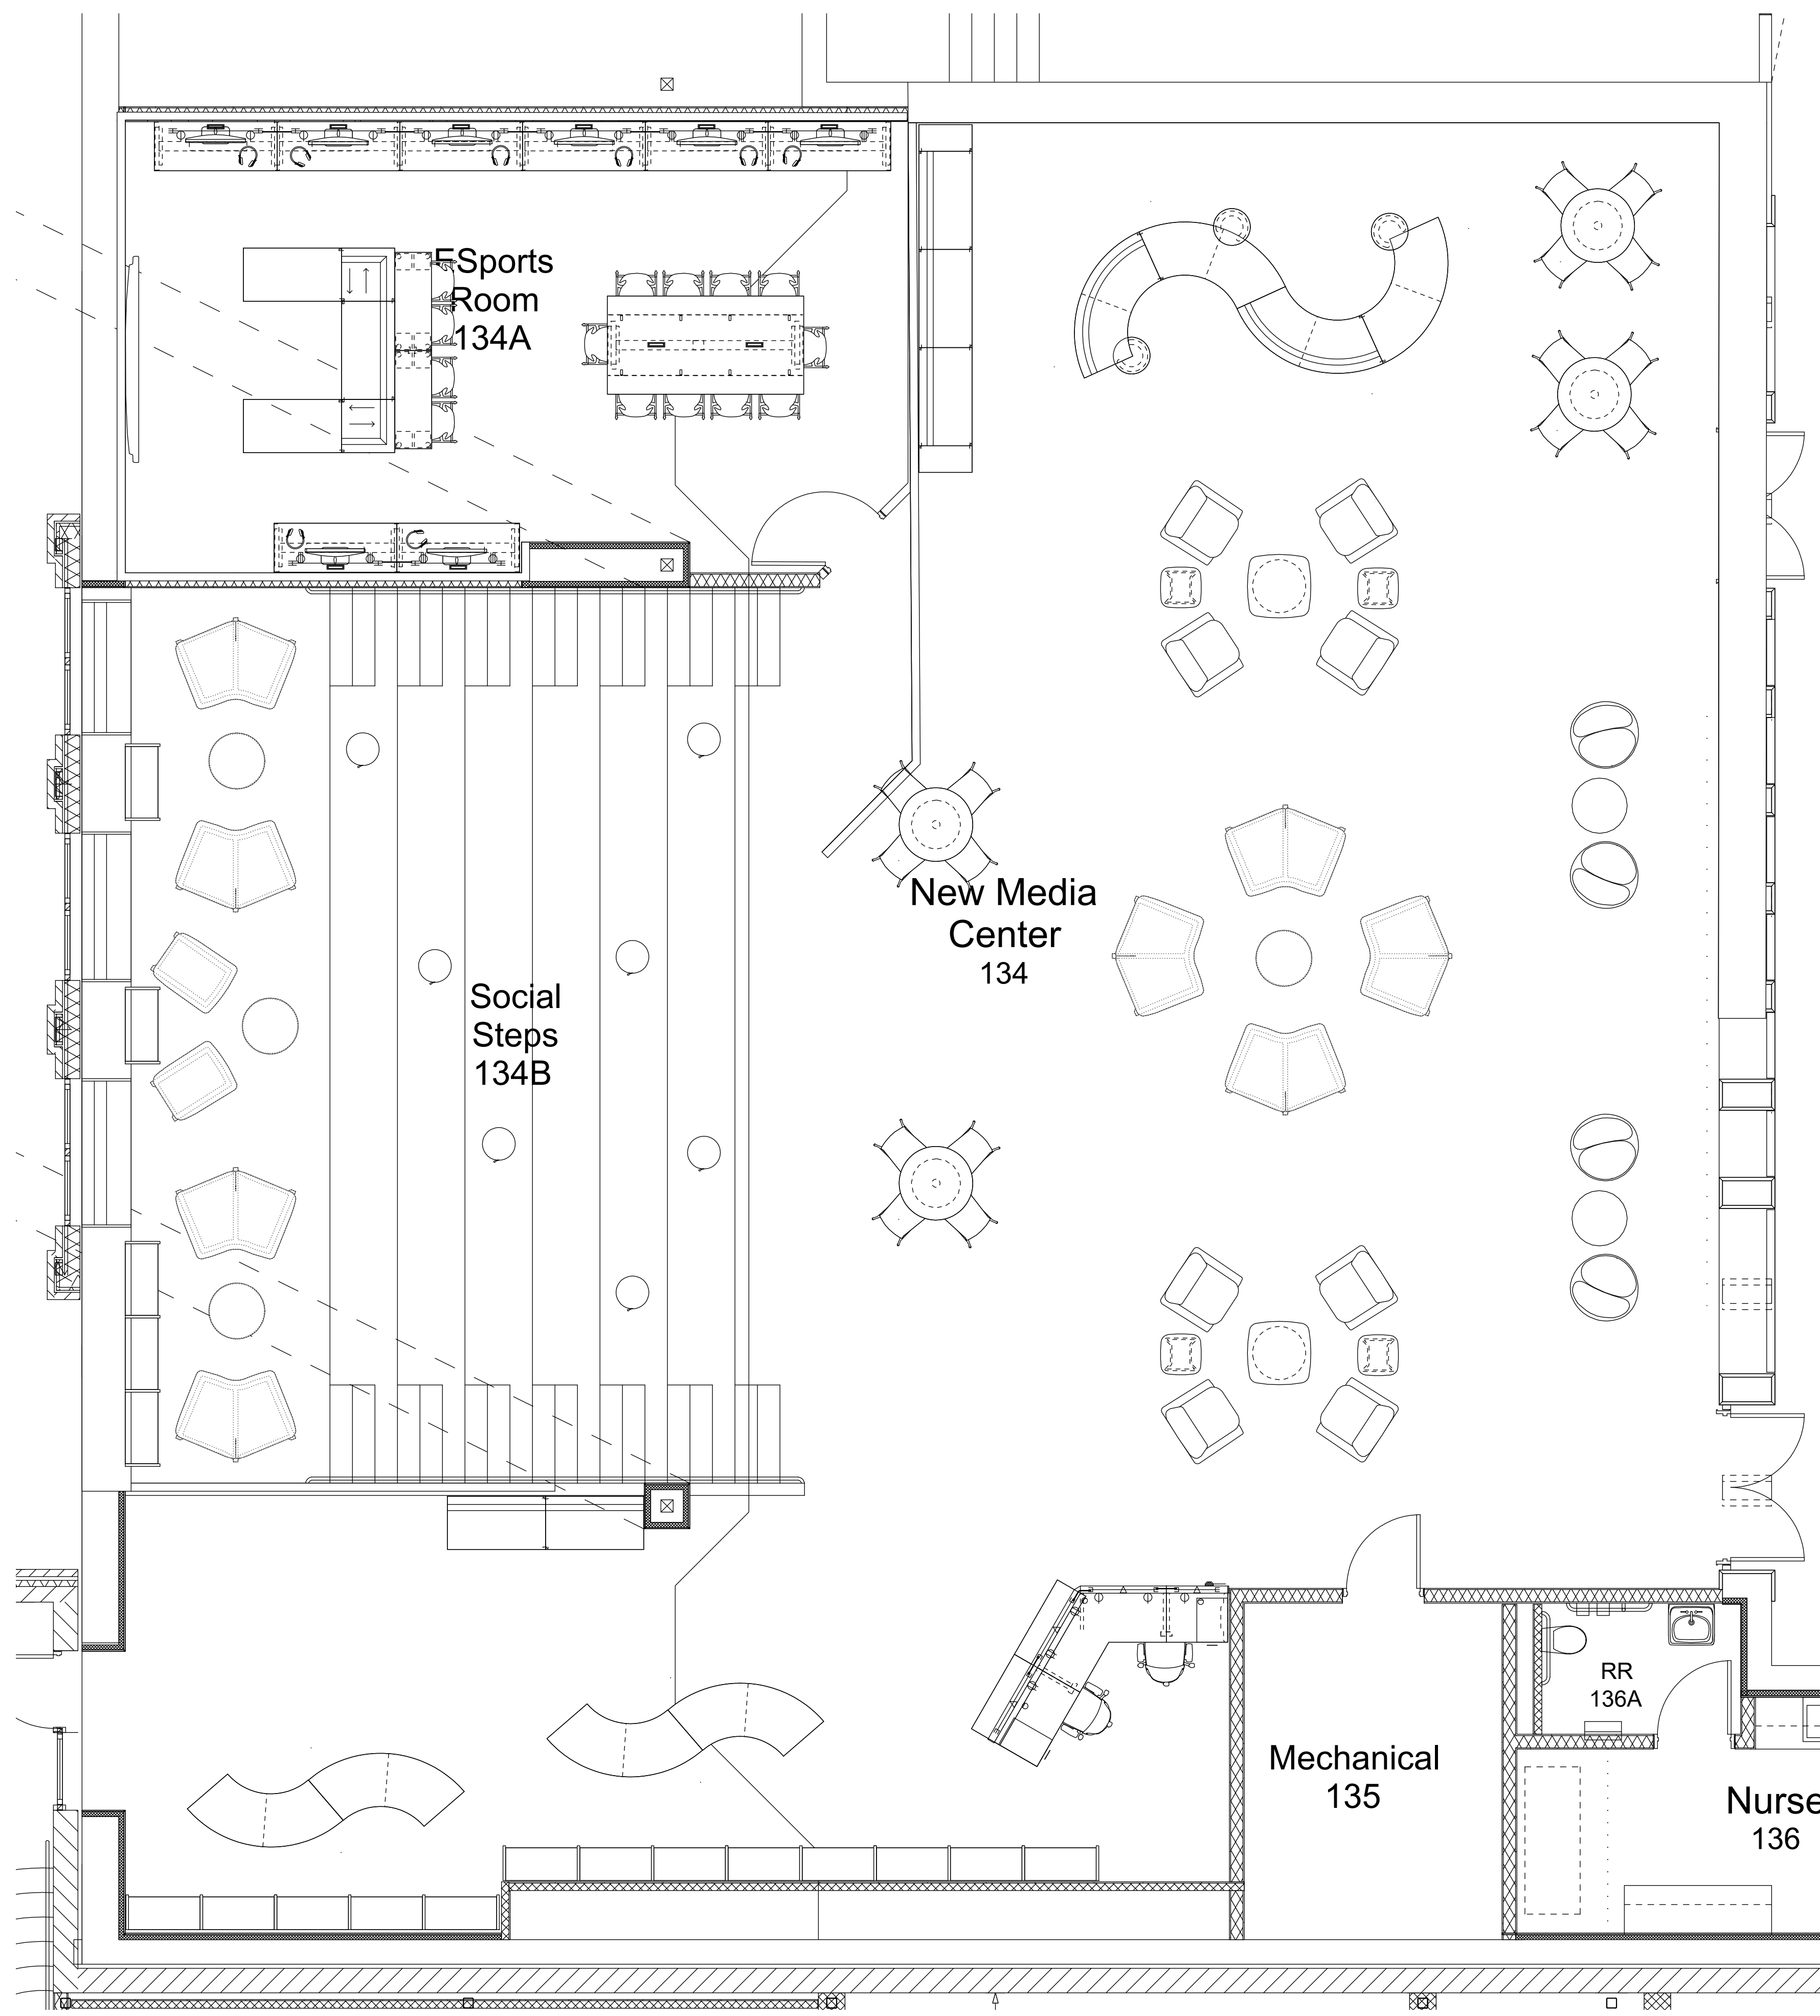

Rm. 134/134B



Rm. 134A


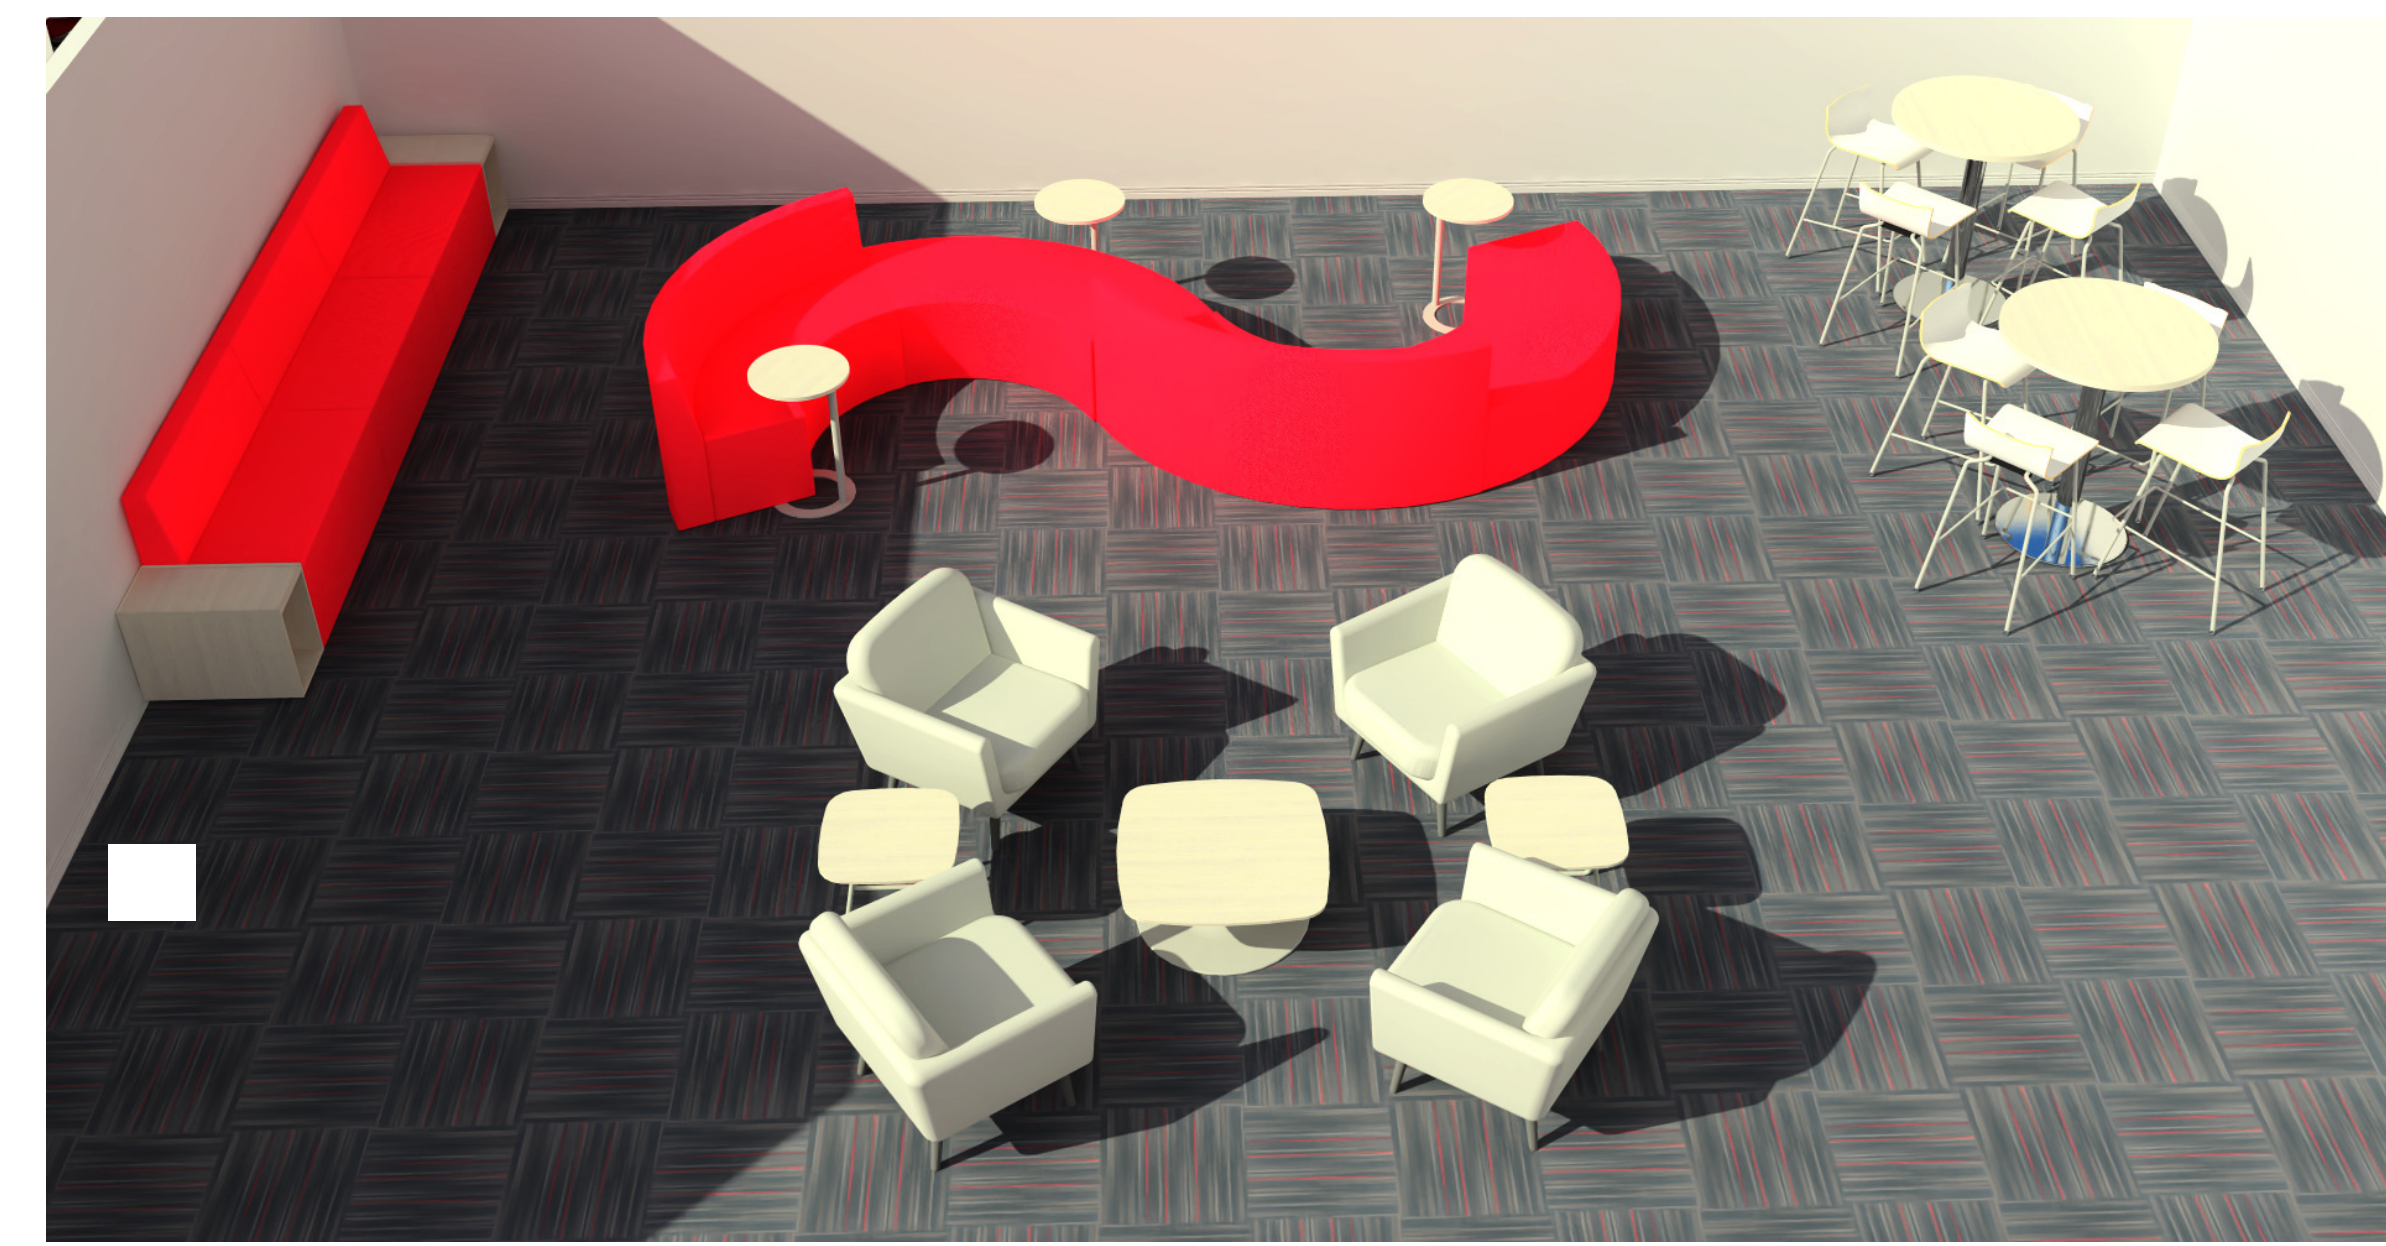


Rm. 134





134B Social Steps Reading Nook



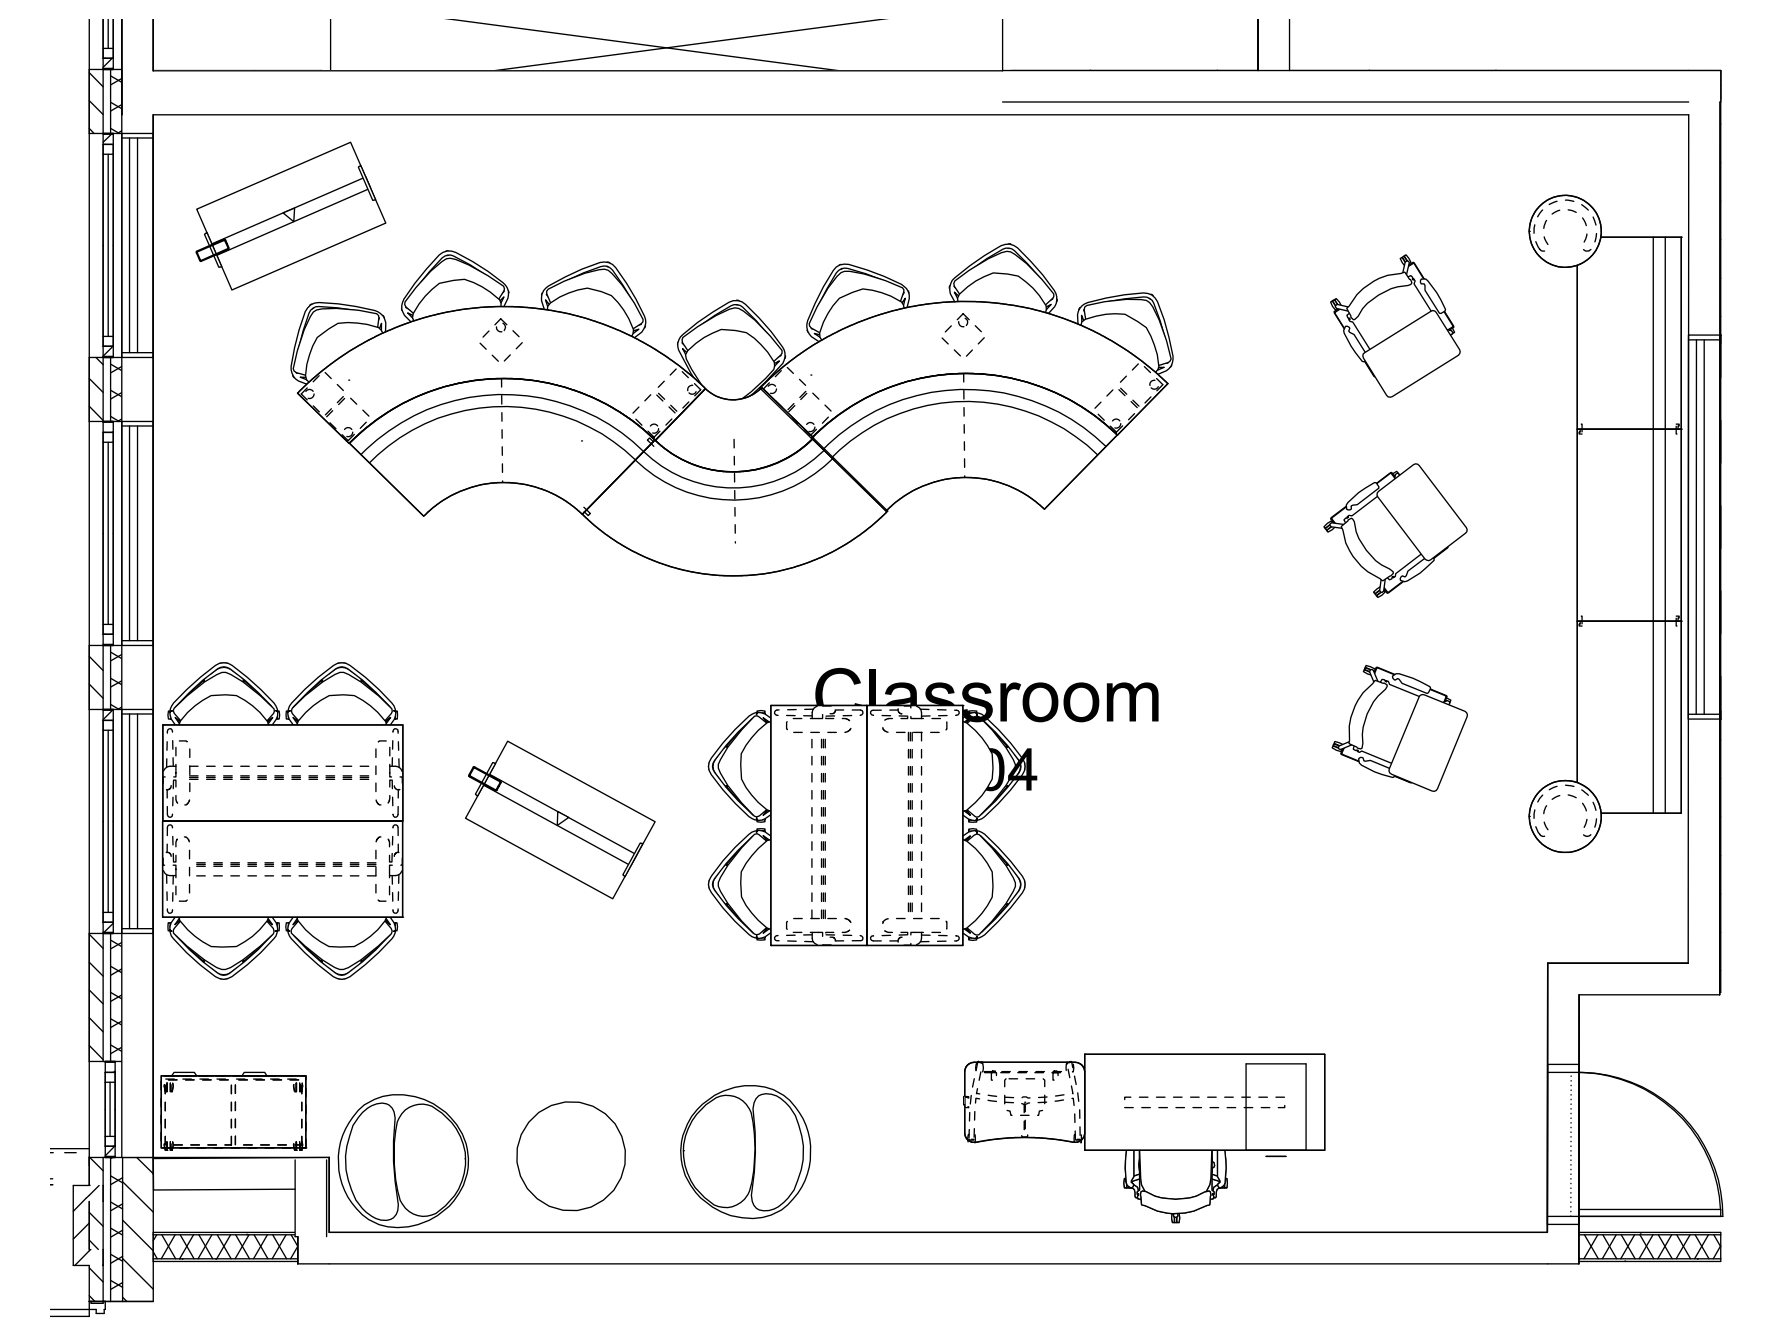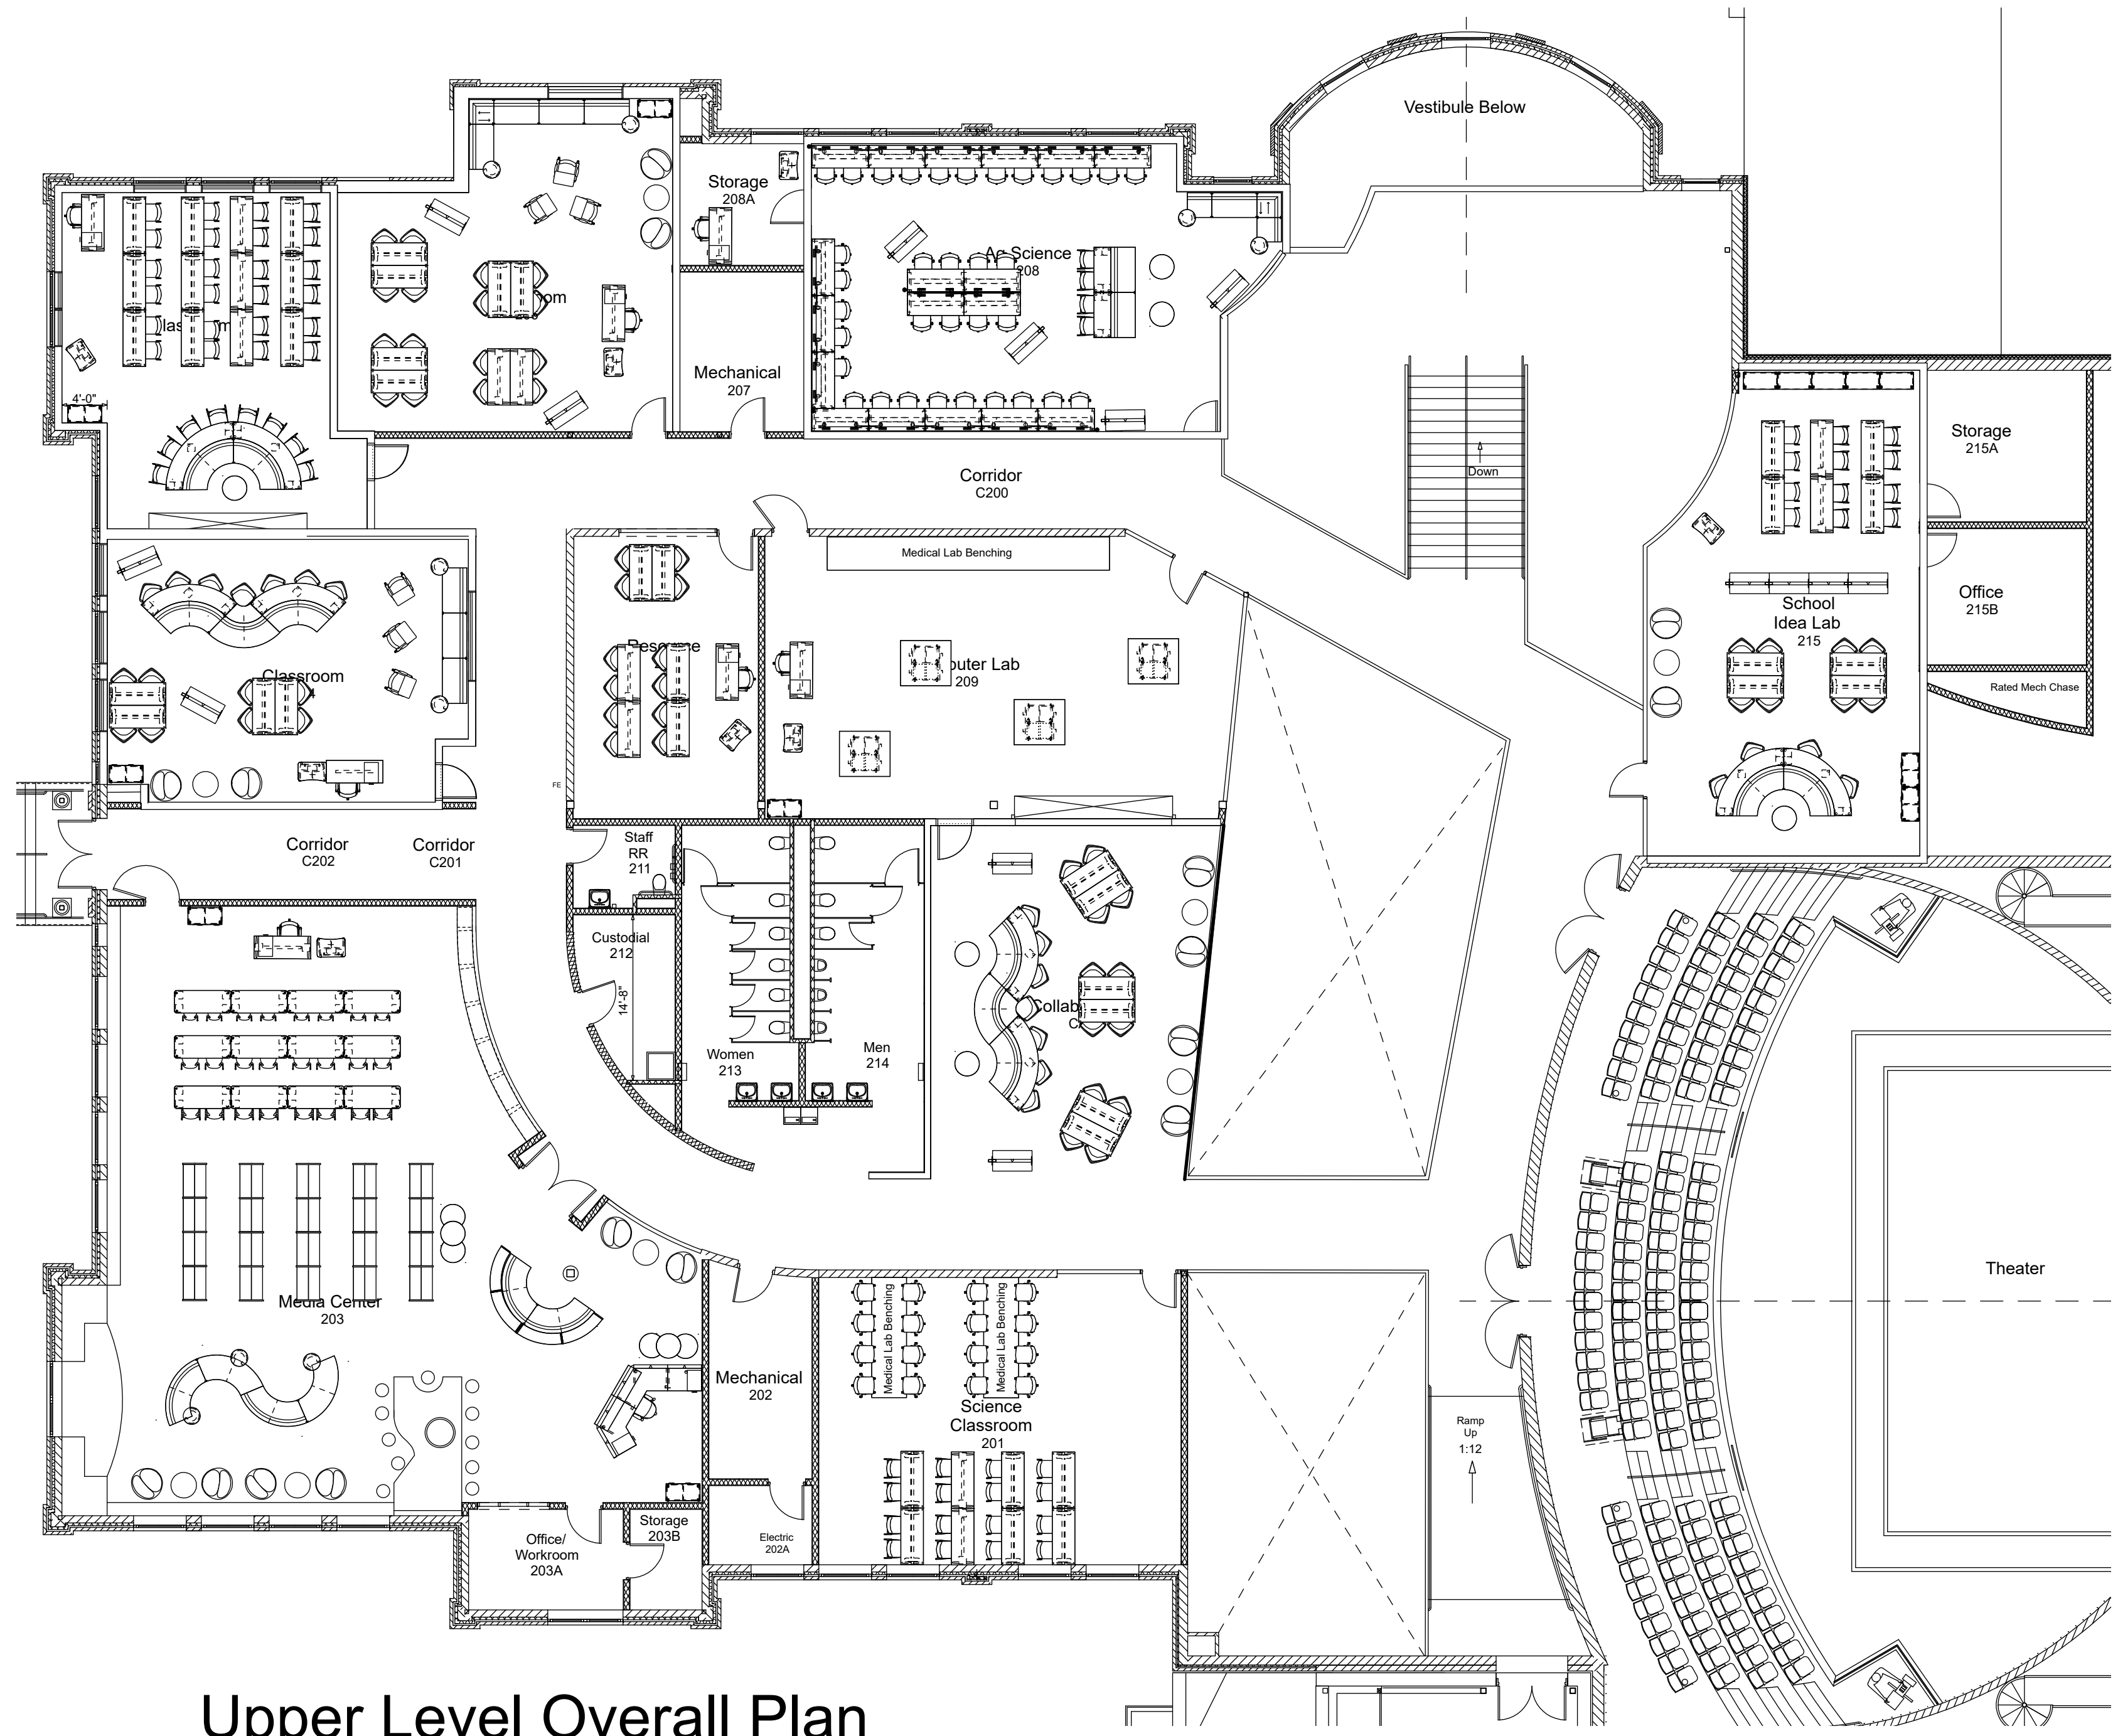




Rm. 204

Upper Level Overall Plan

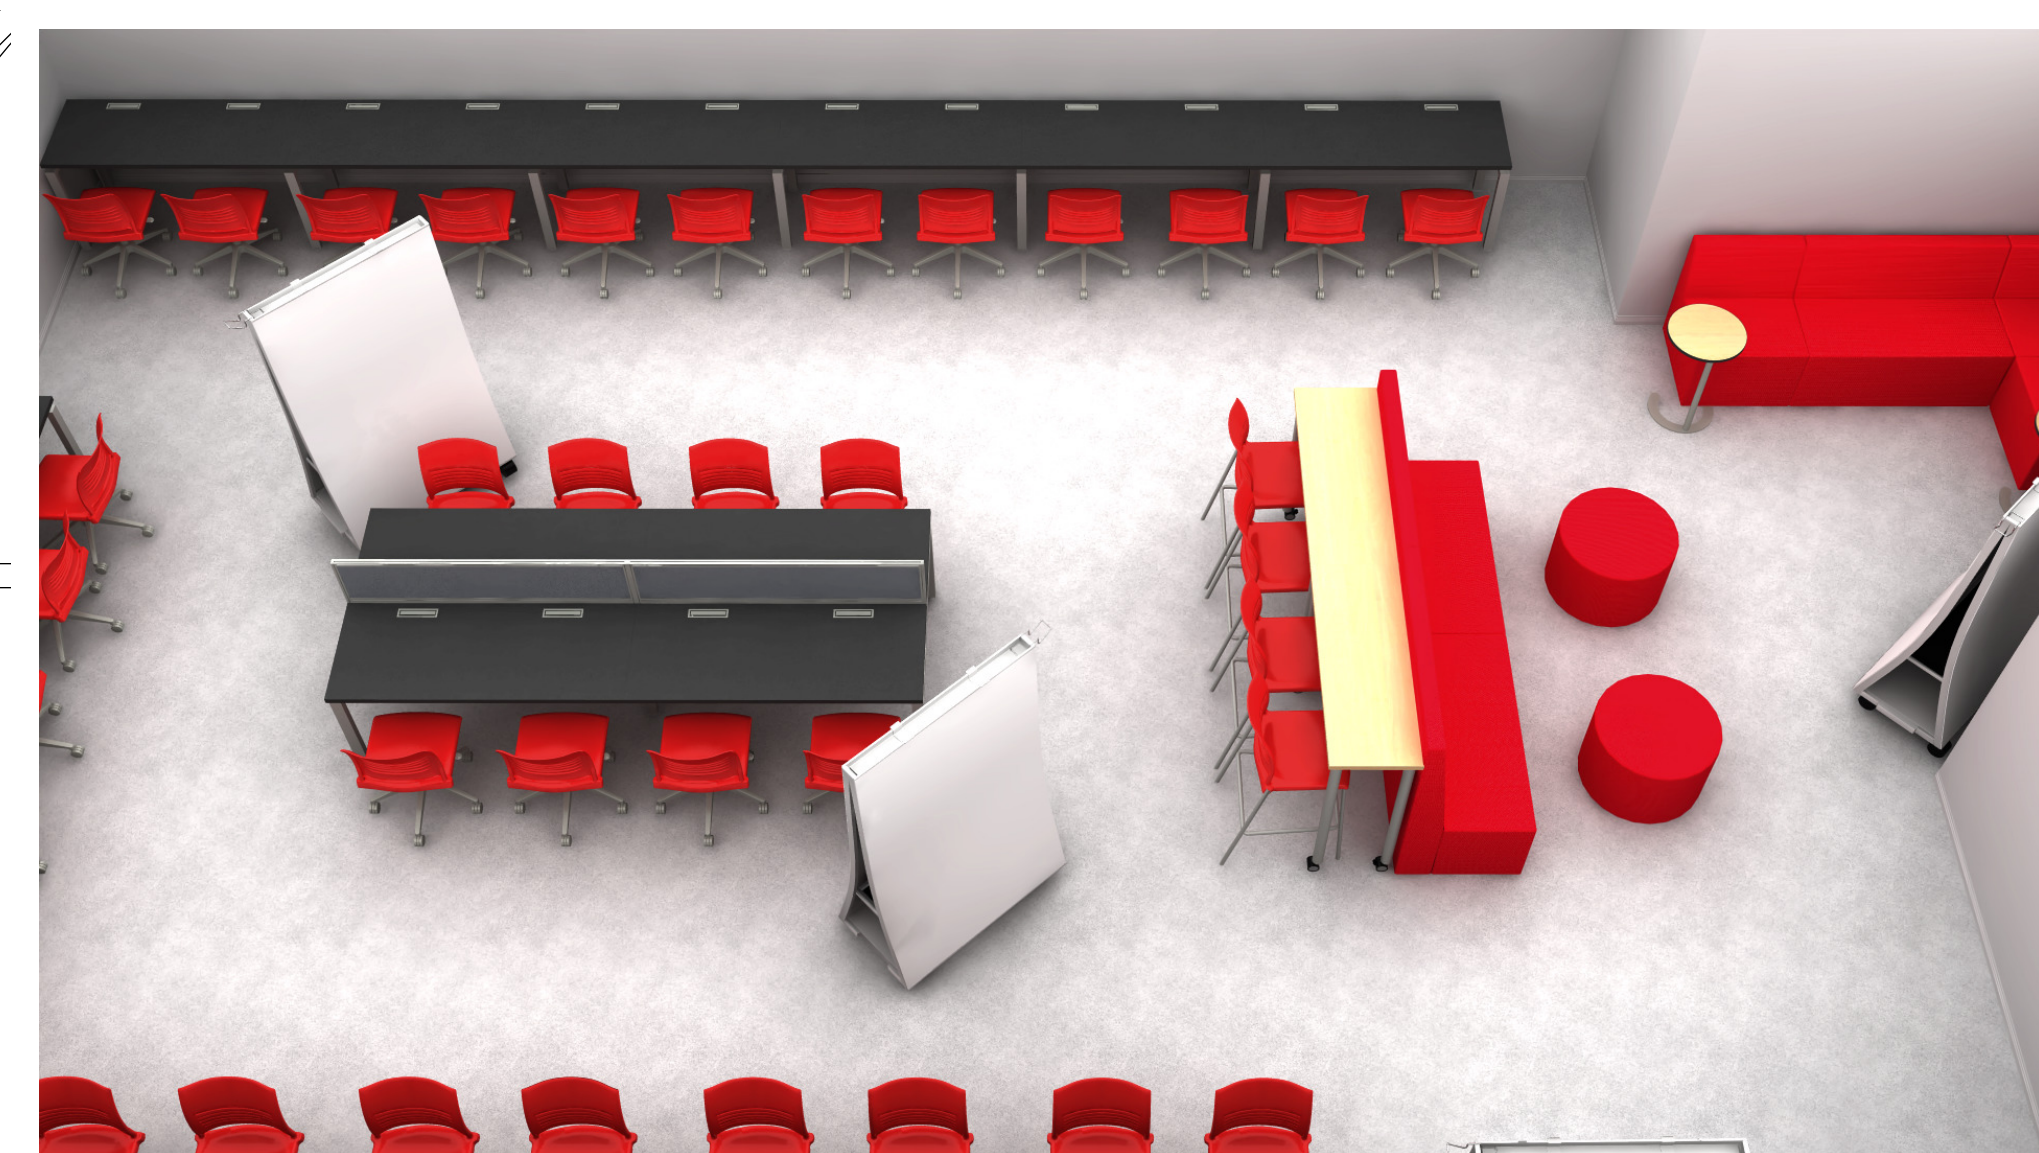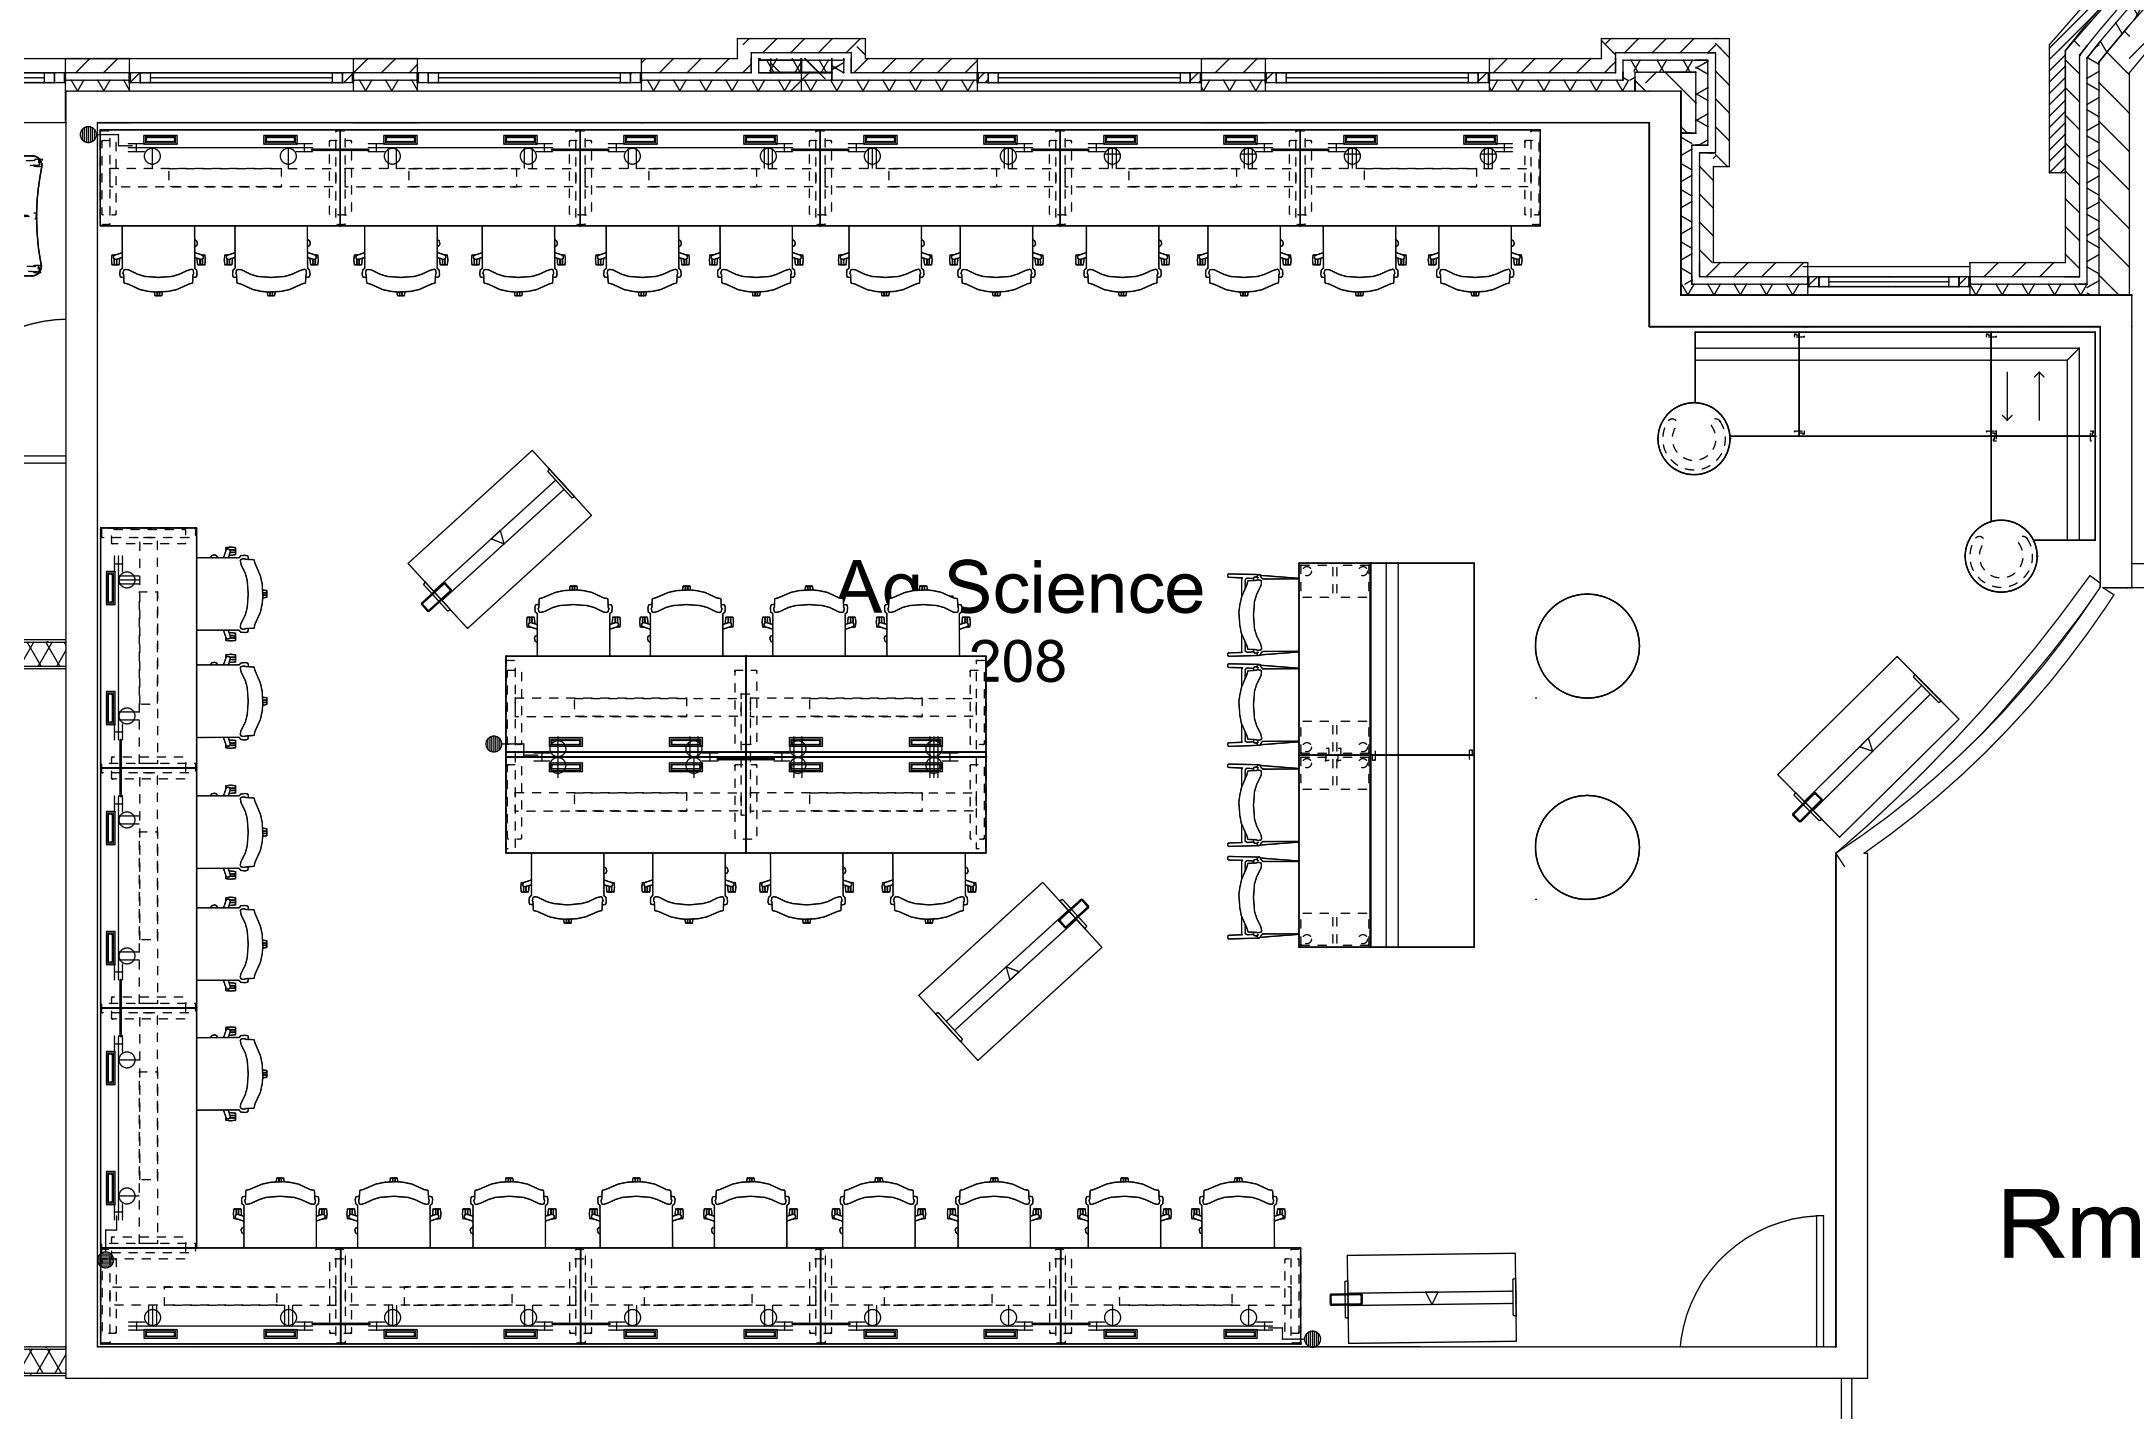

Rm. 209



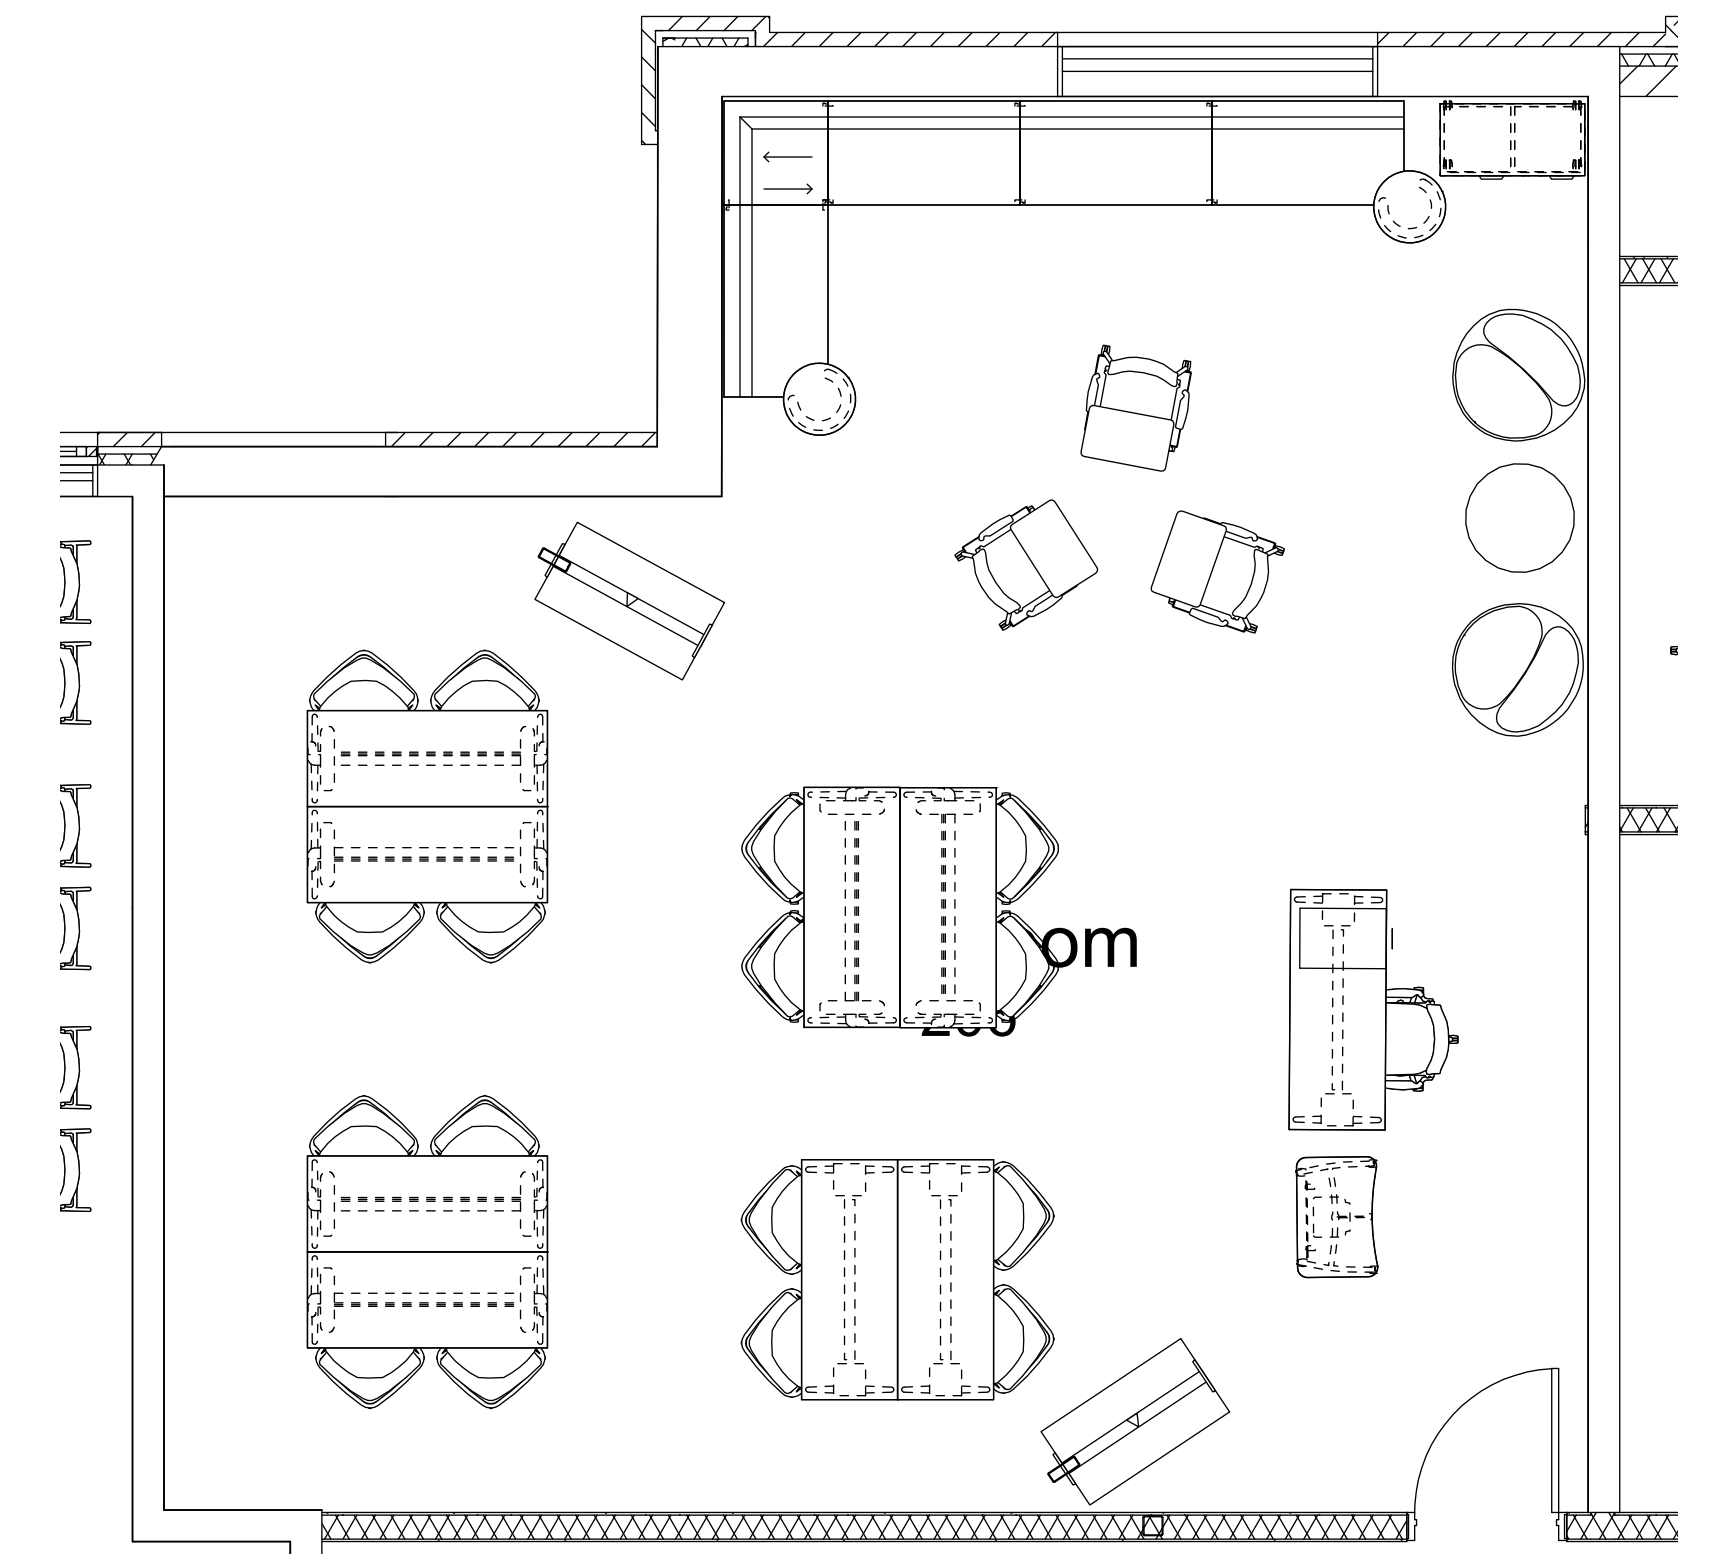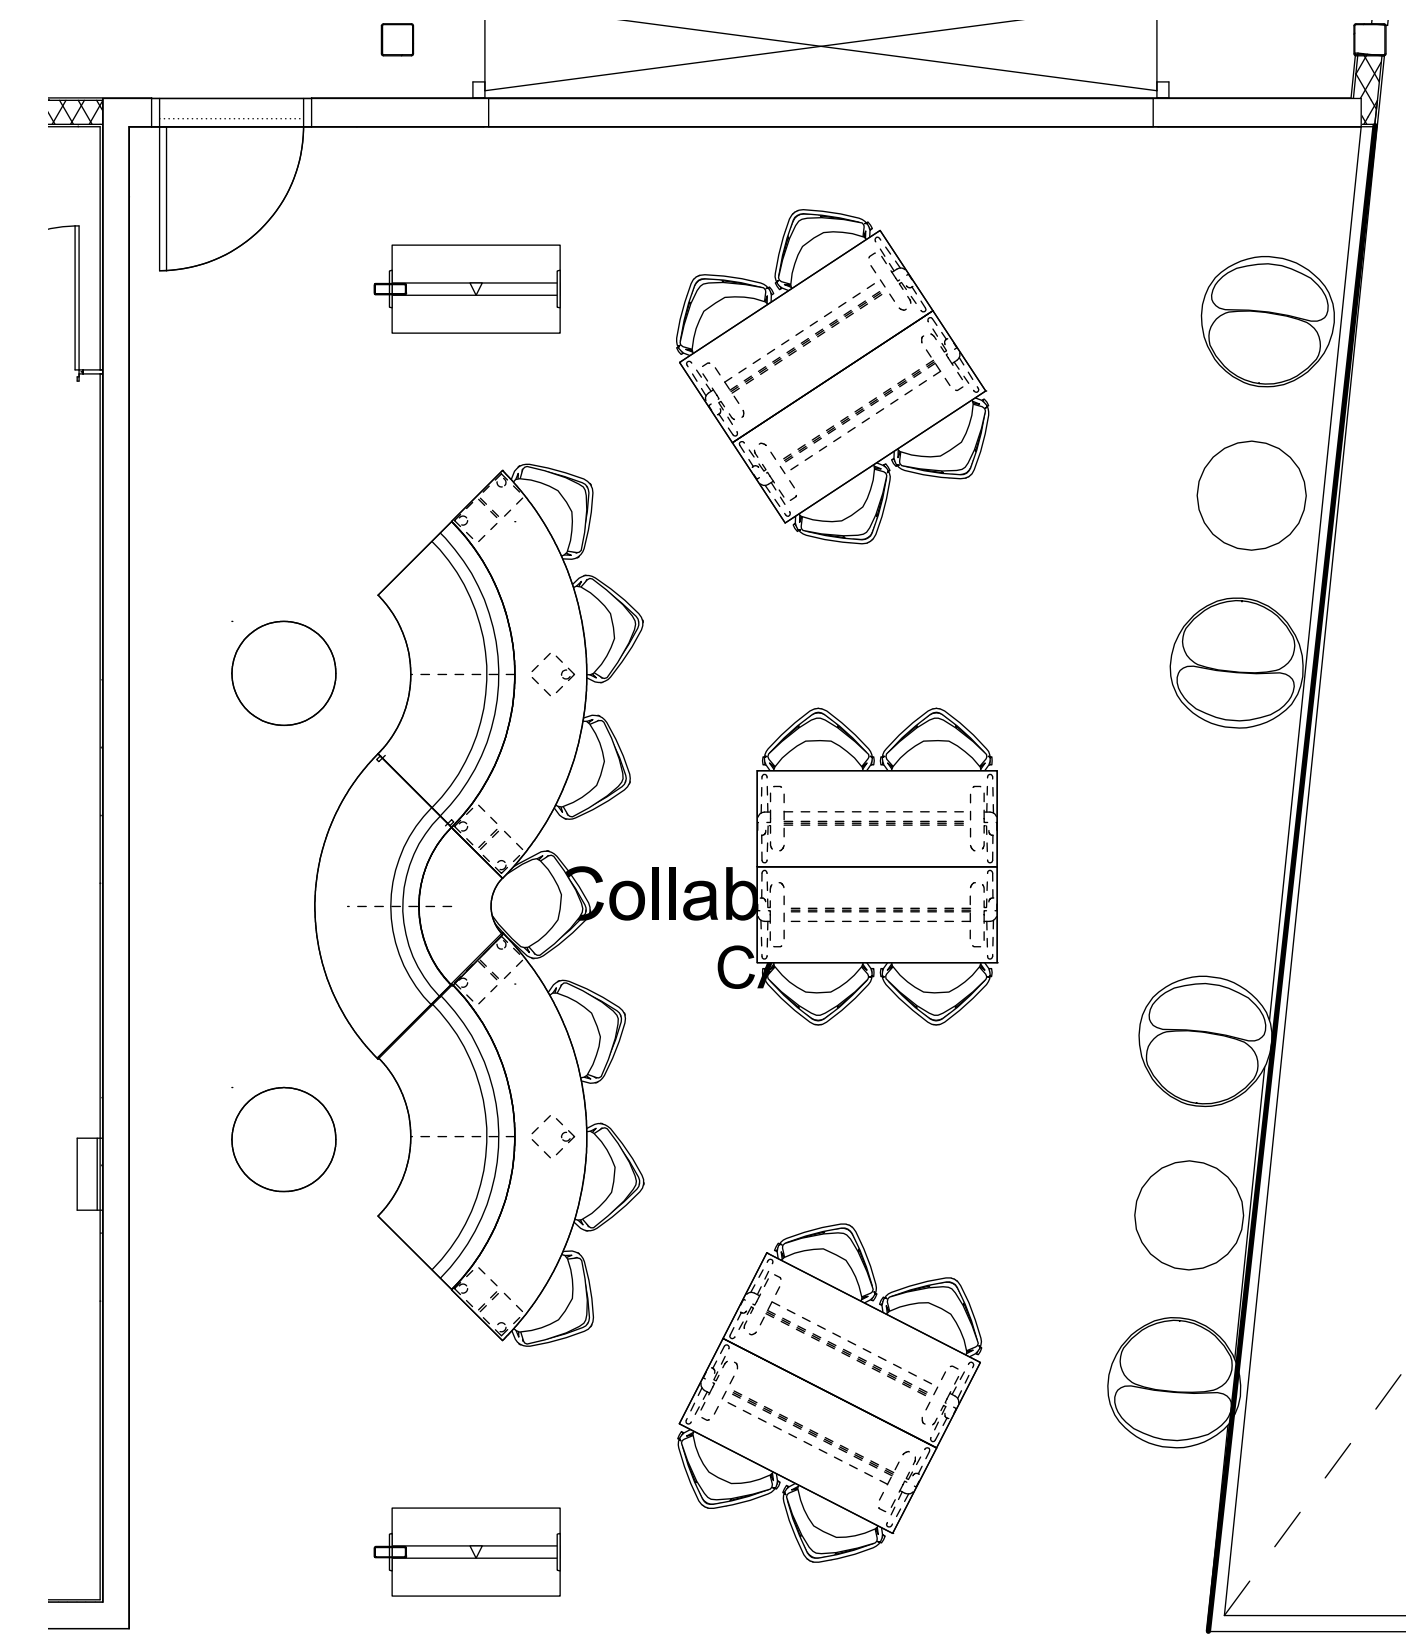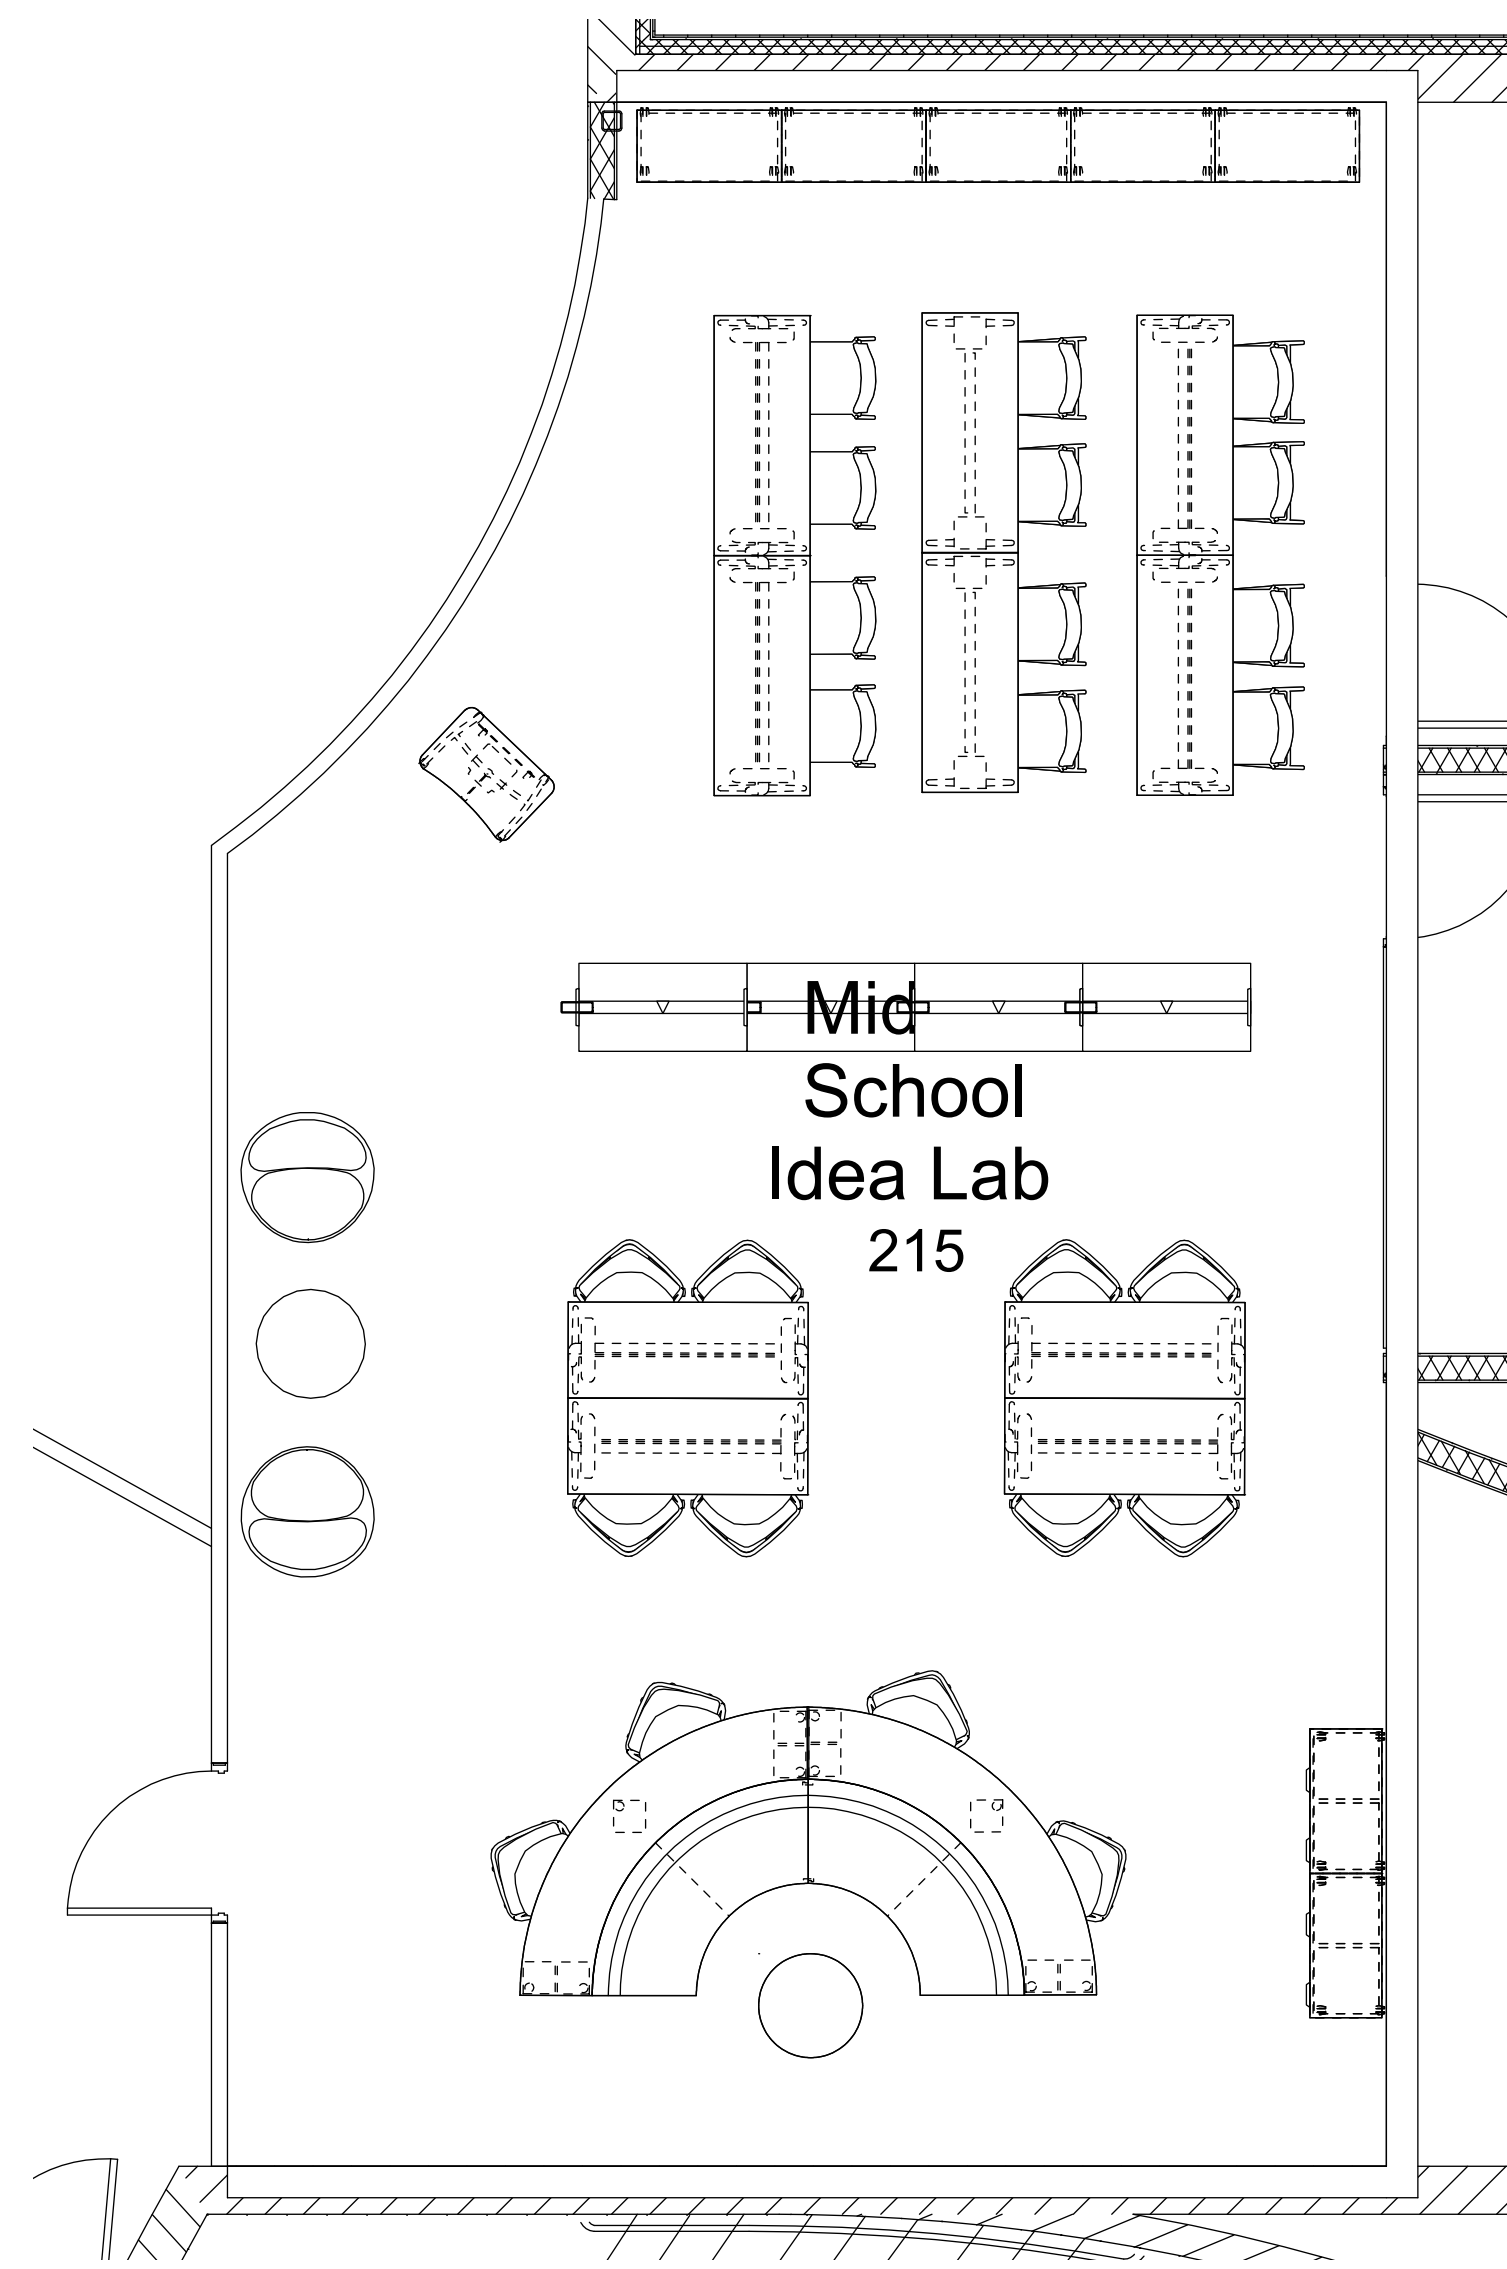


Rm. 206



Rm. CA2



Rm. 215

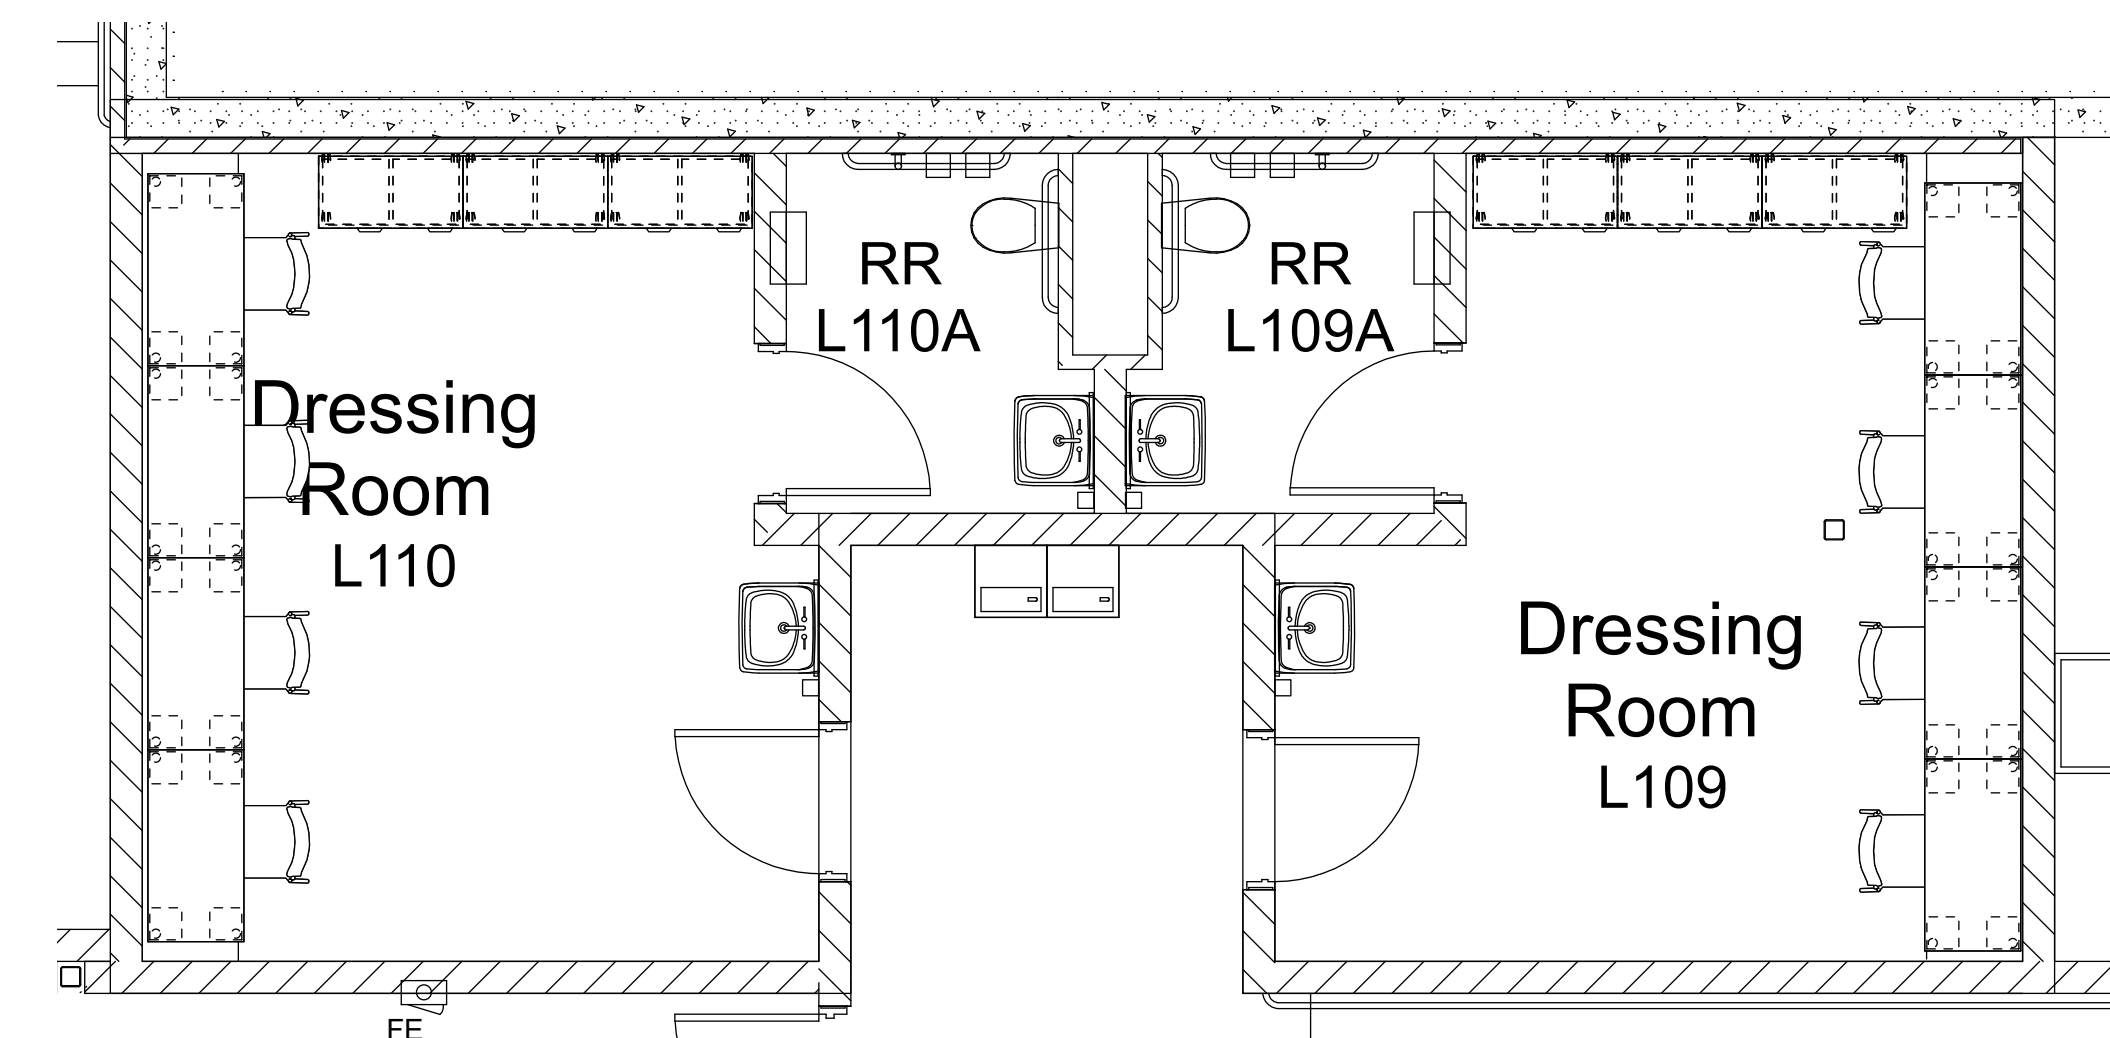

Lower Level/Dressing Rooms