



## Marion County Middle School -


## enhancing education through great design

ROOF DEMOLITION PLAN REFERENCE ROOF PLAN & DETAILS ROOF PLAN - AREA A 3.2 ROOF PLAN - AREA E 101 old lafayette avenue lexington, kentucky 40502 p 859.254.4018 www.rosstarrant.com **PROJECT SITE ADDRESS:** 1155 Highway 327 Lebanon, Kentucky 40033 VICINITY MAP SITE PROJECT VICINITY MAP SITE

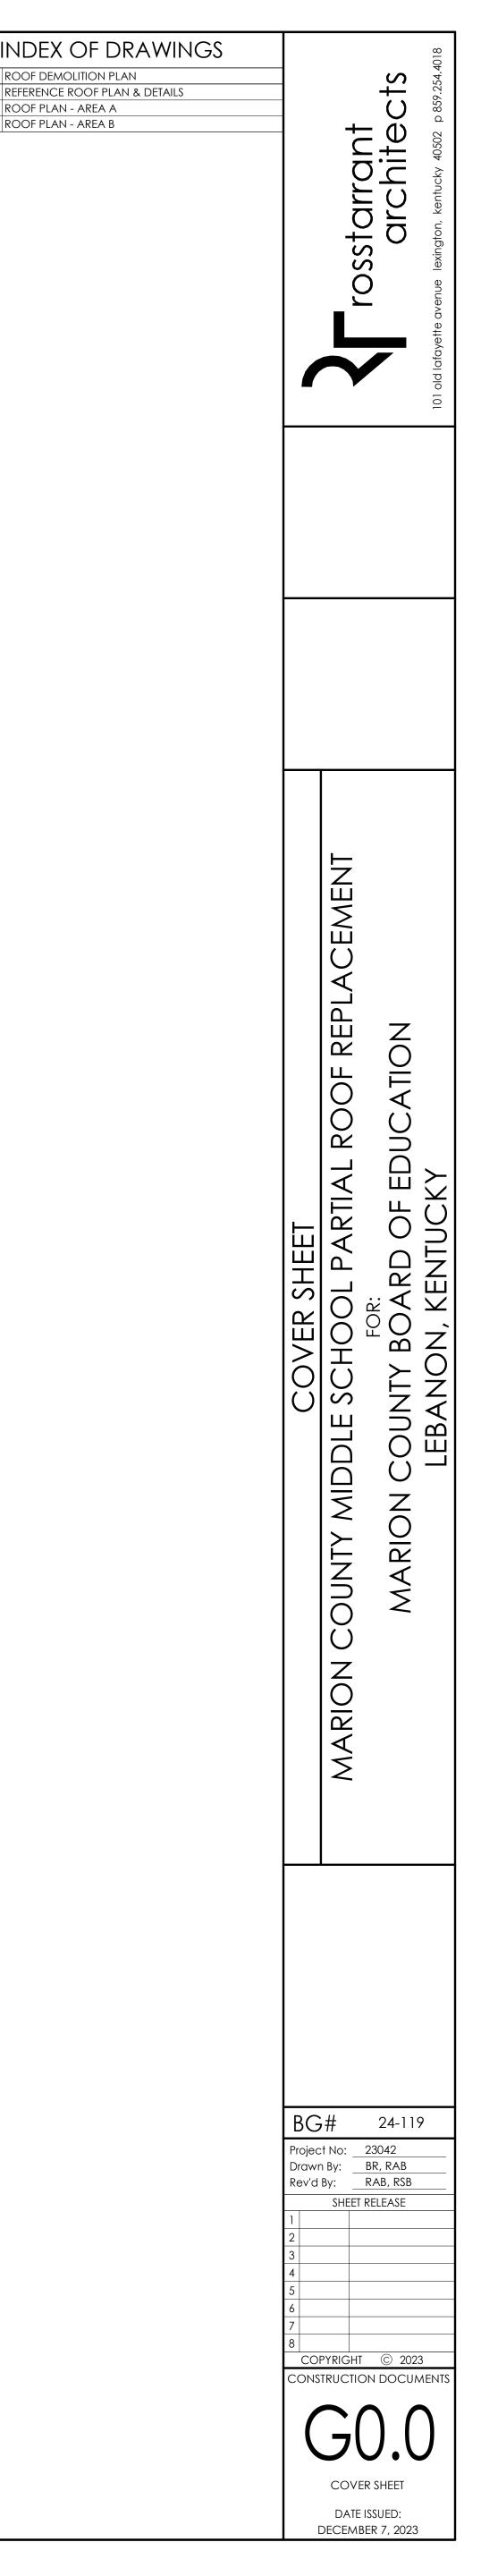


REVISIONS			
#	DATE	DESCRIPTION	

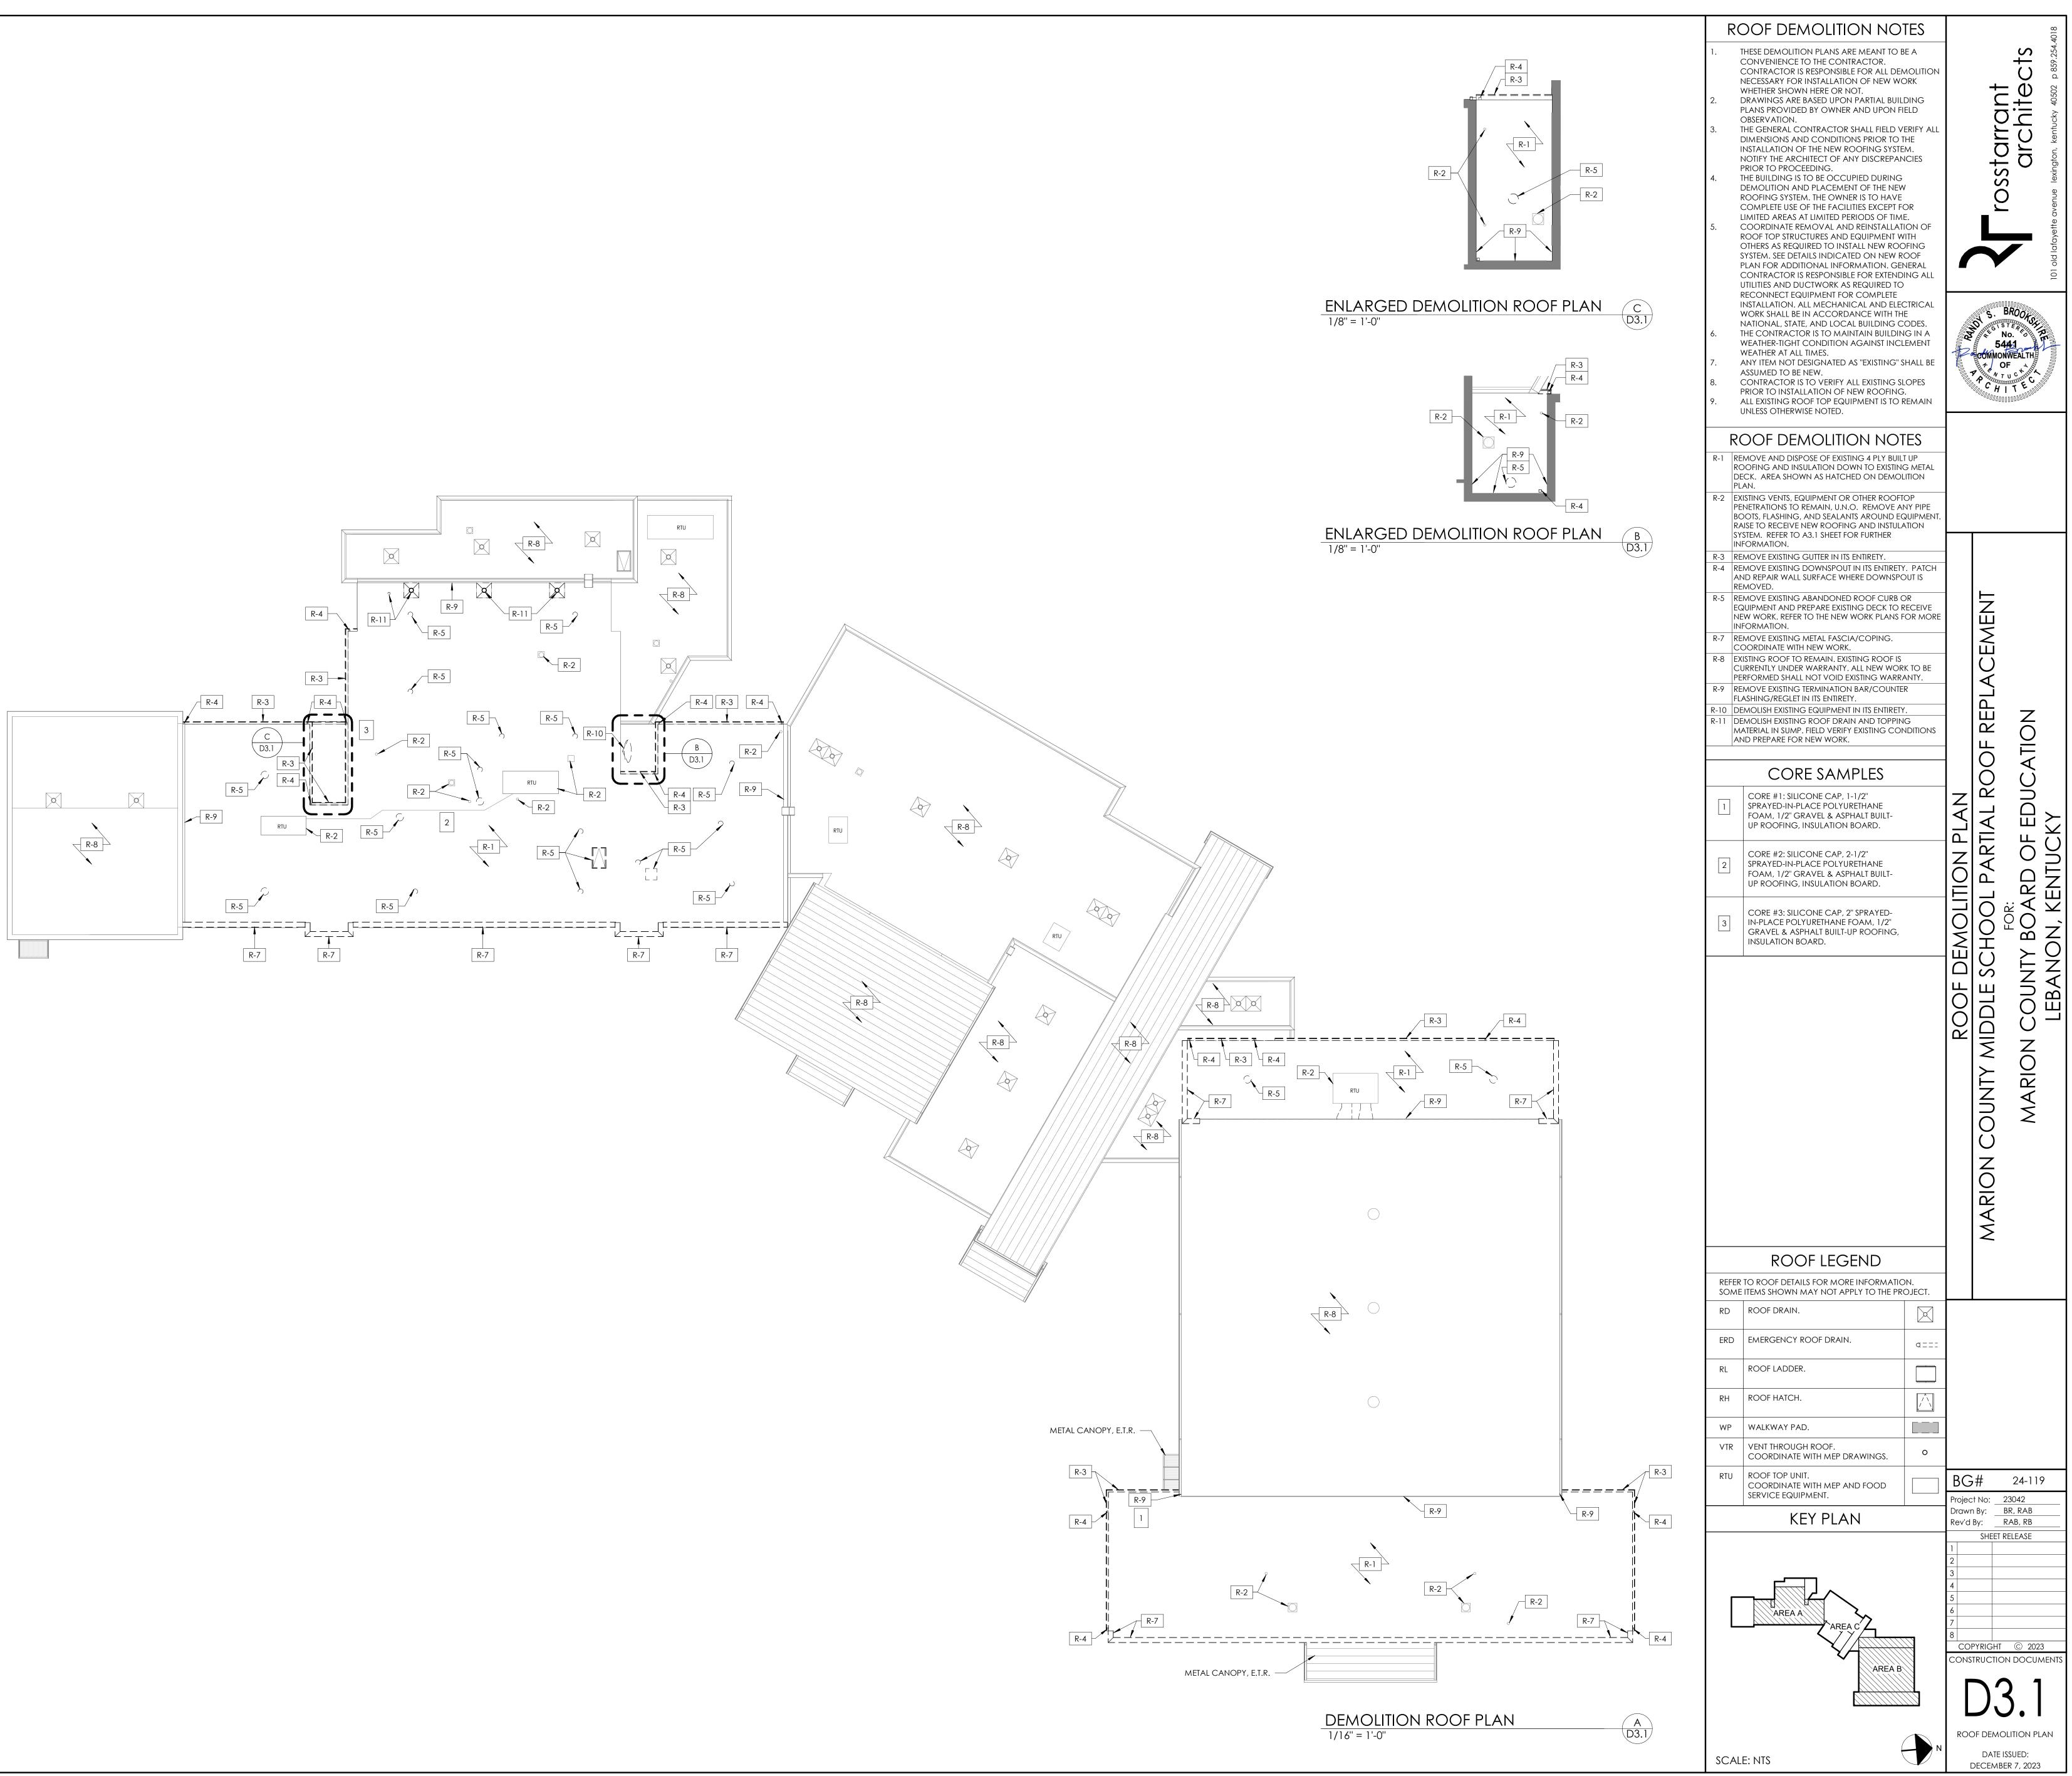


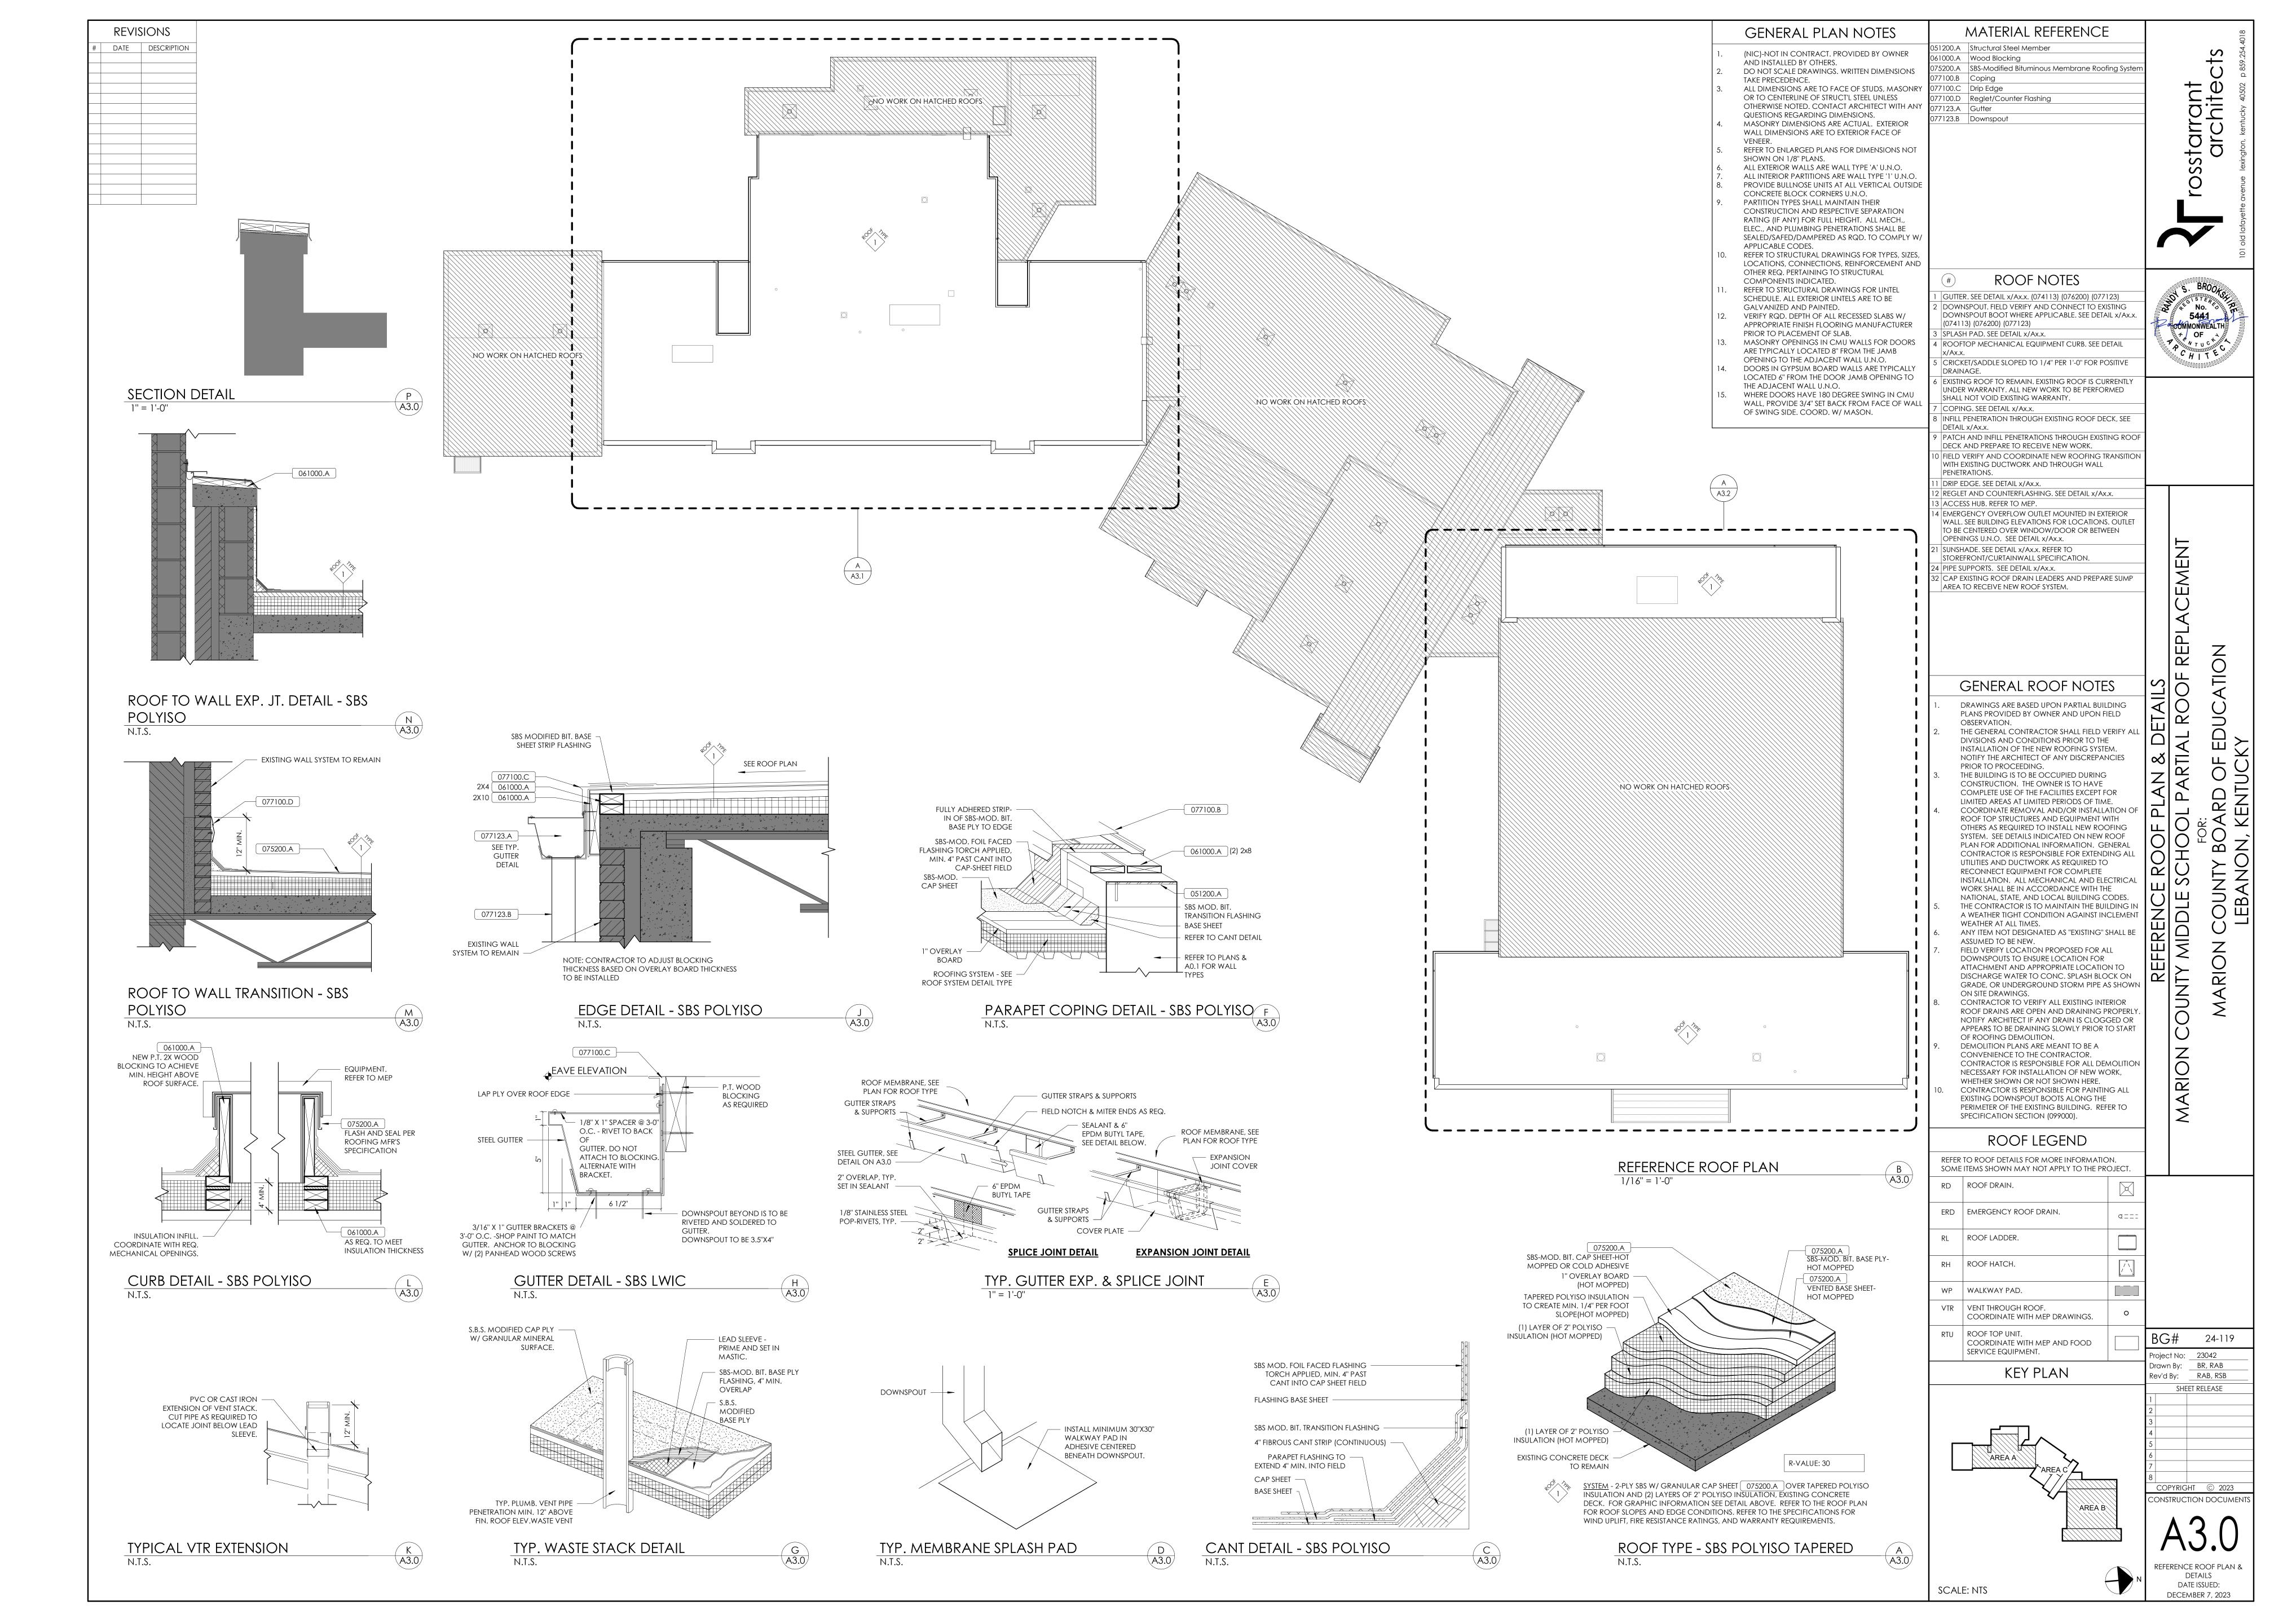

REVISIONS			
#	DATE	DESCRIPTION	

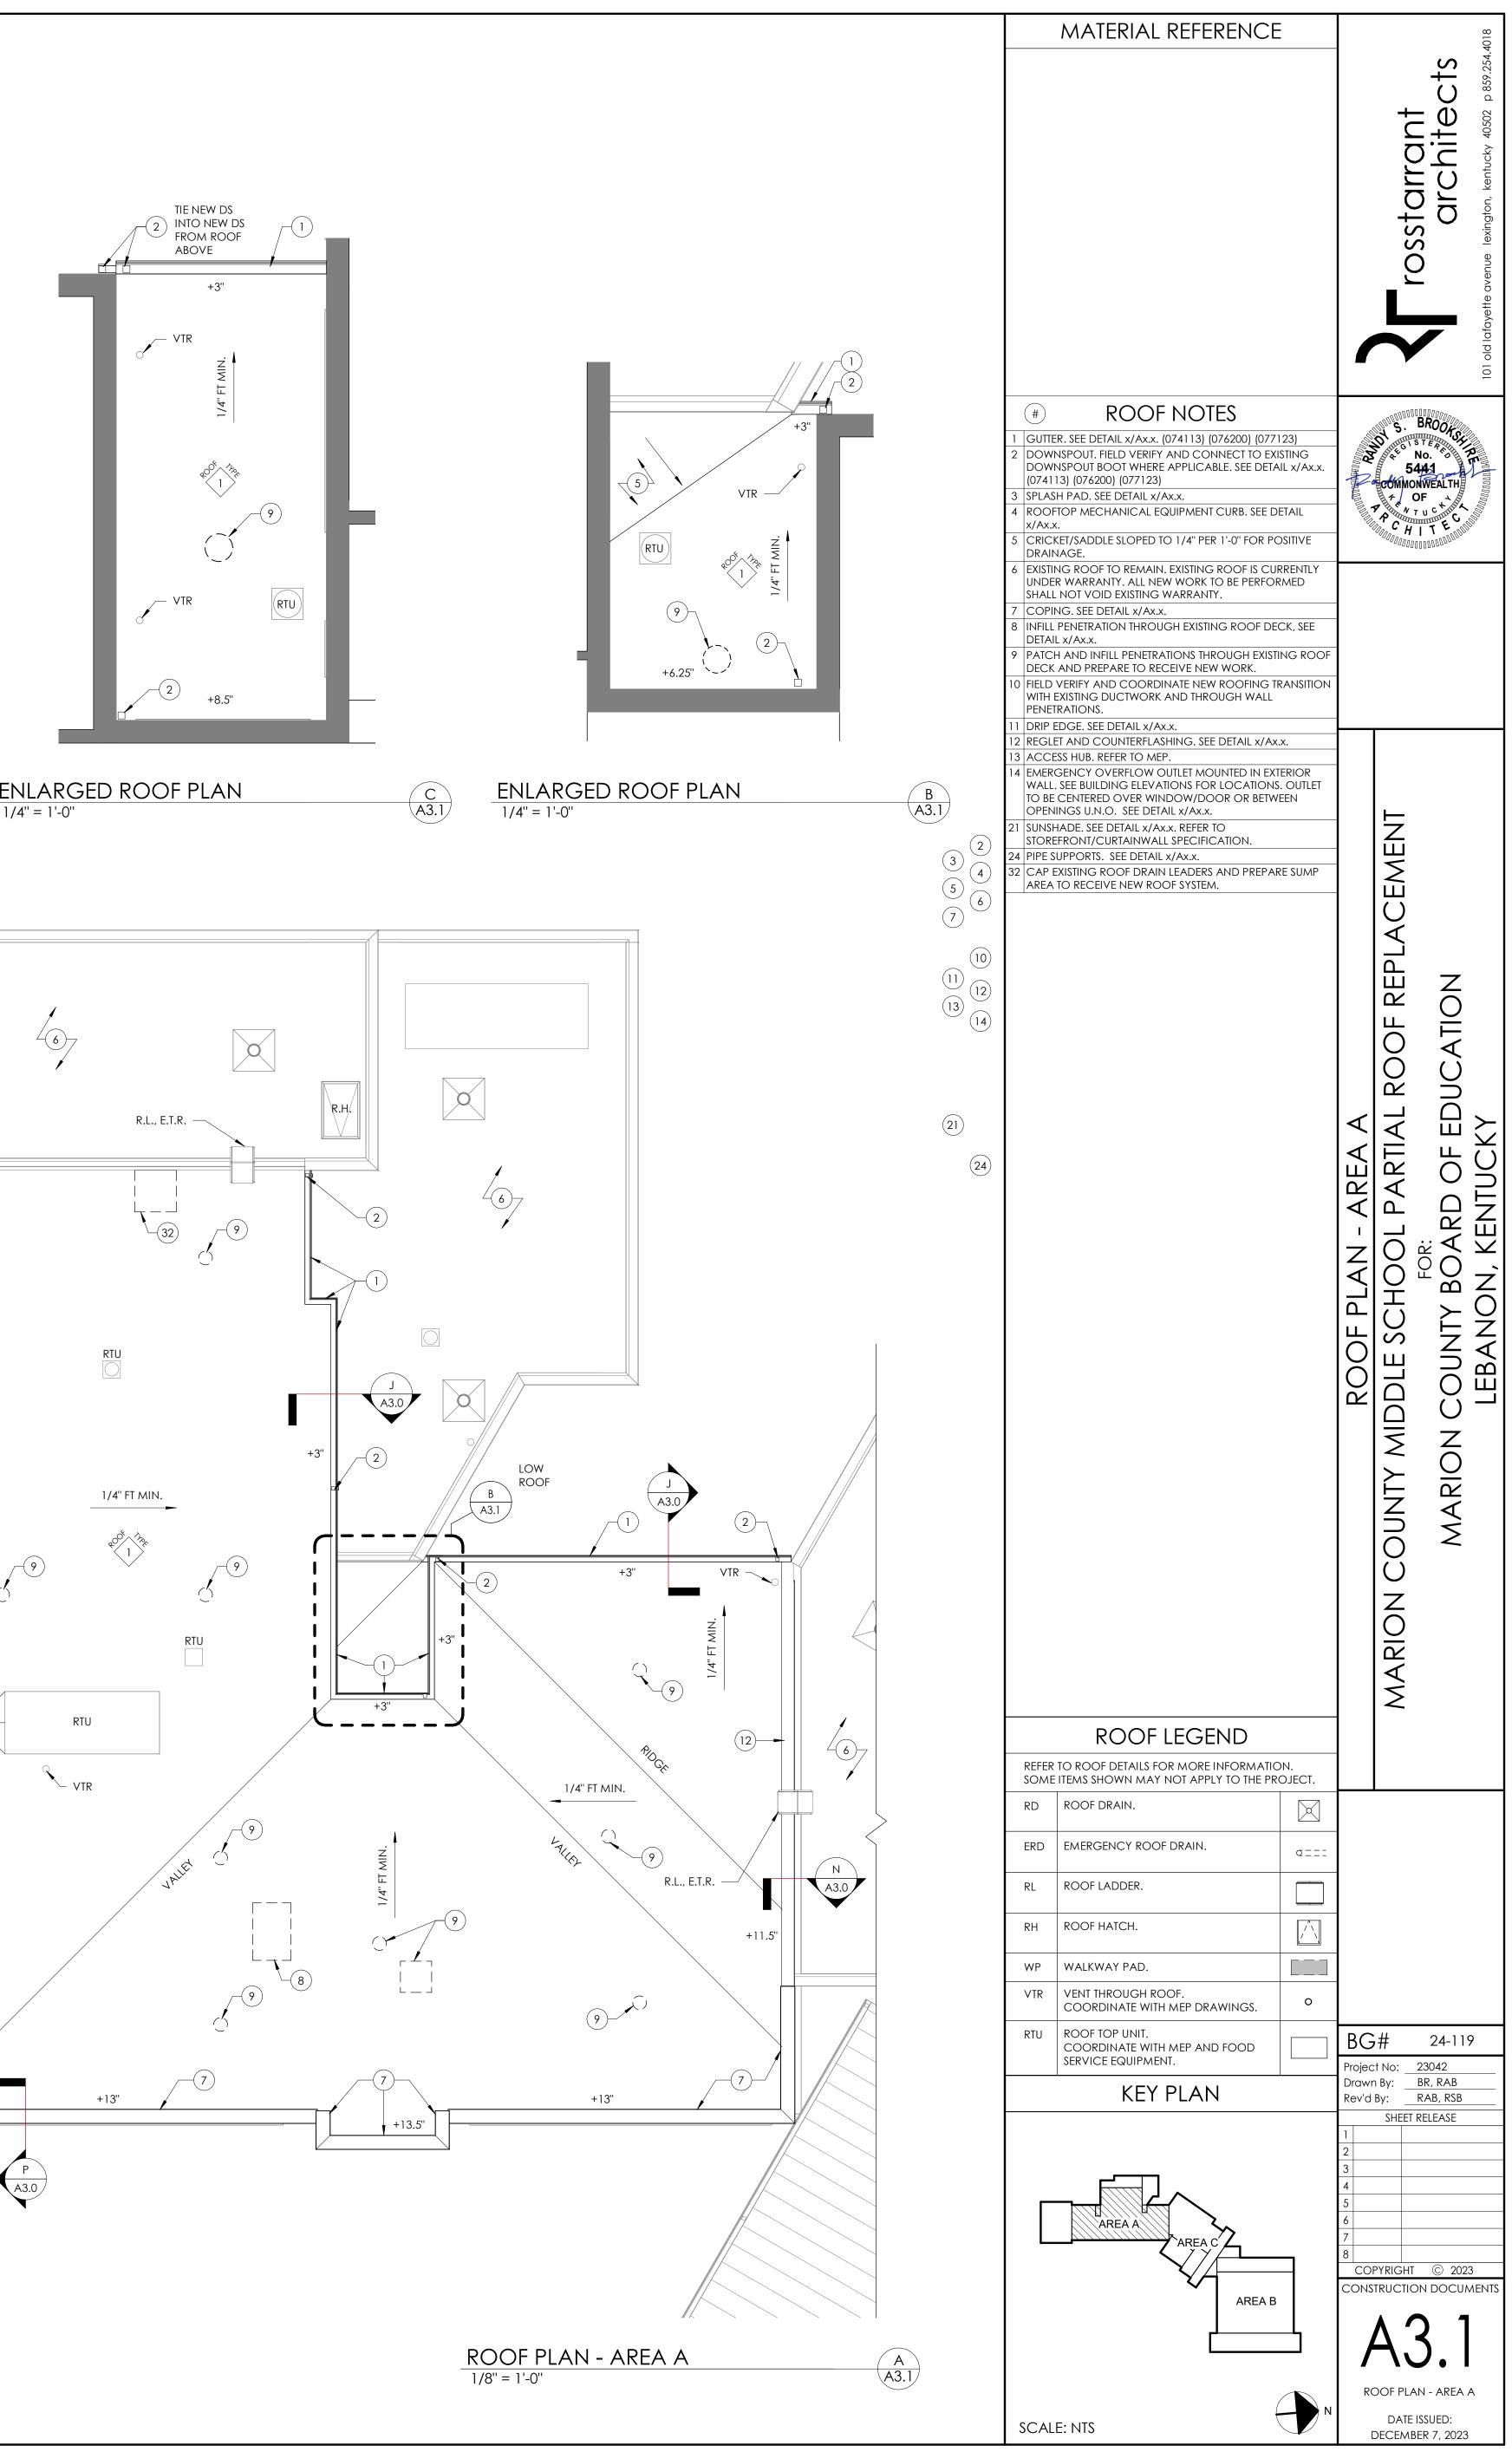



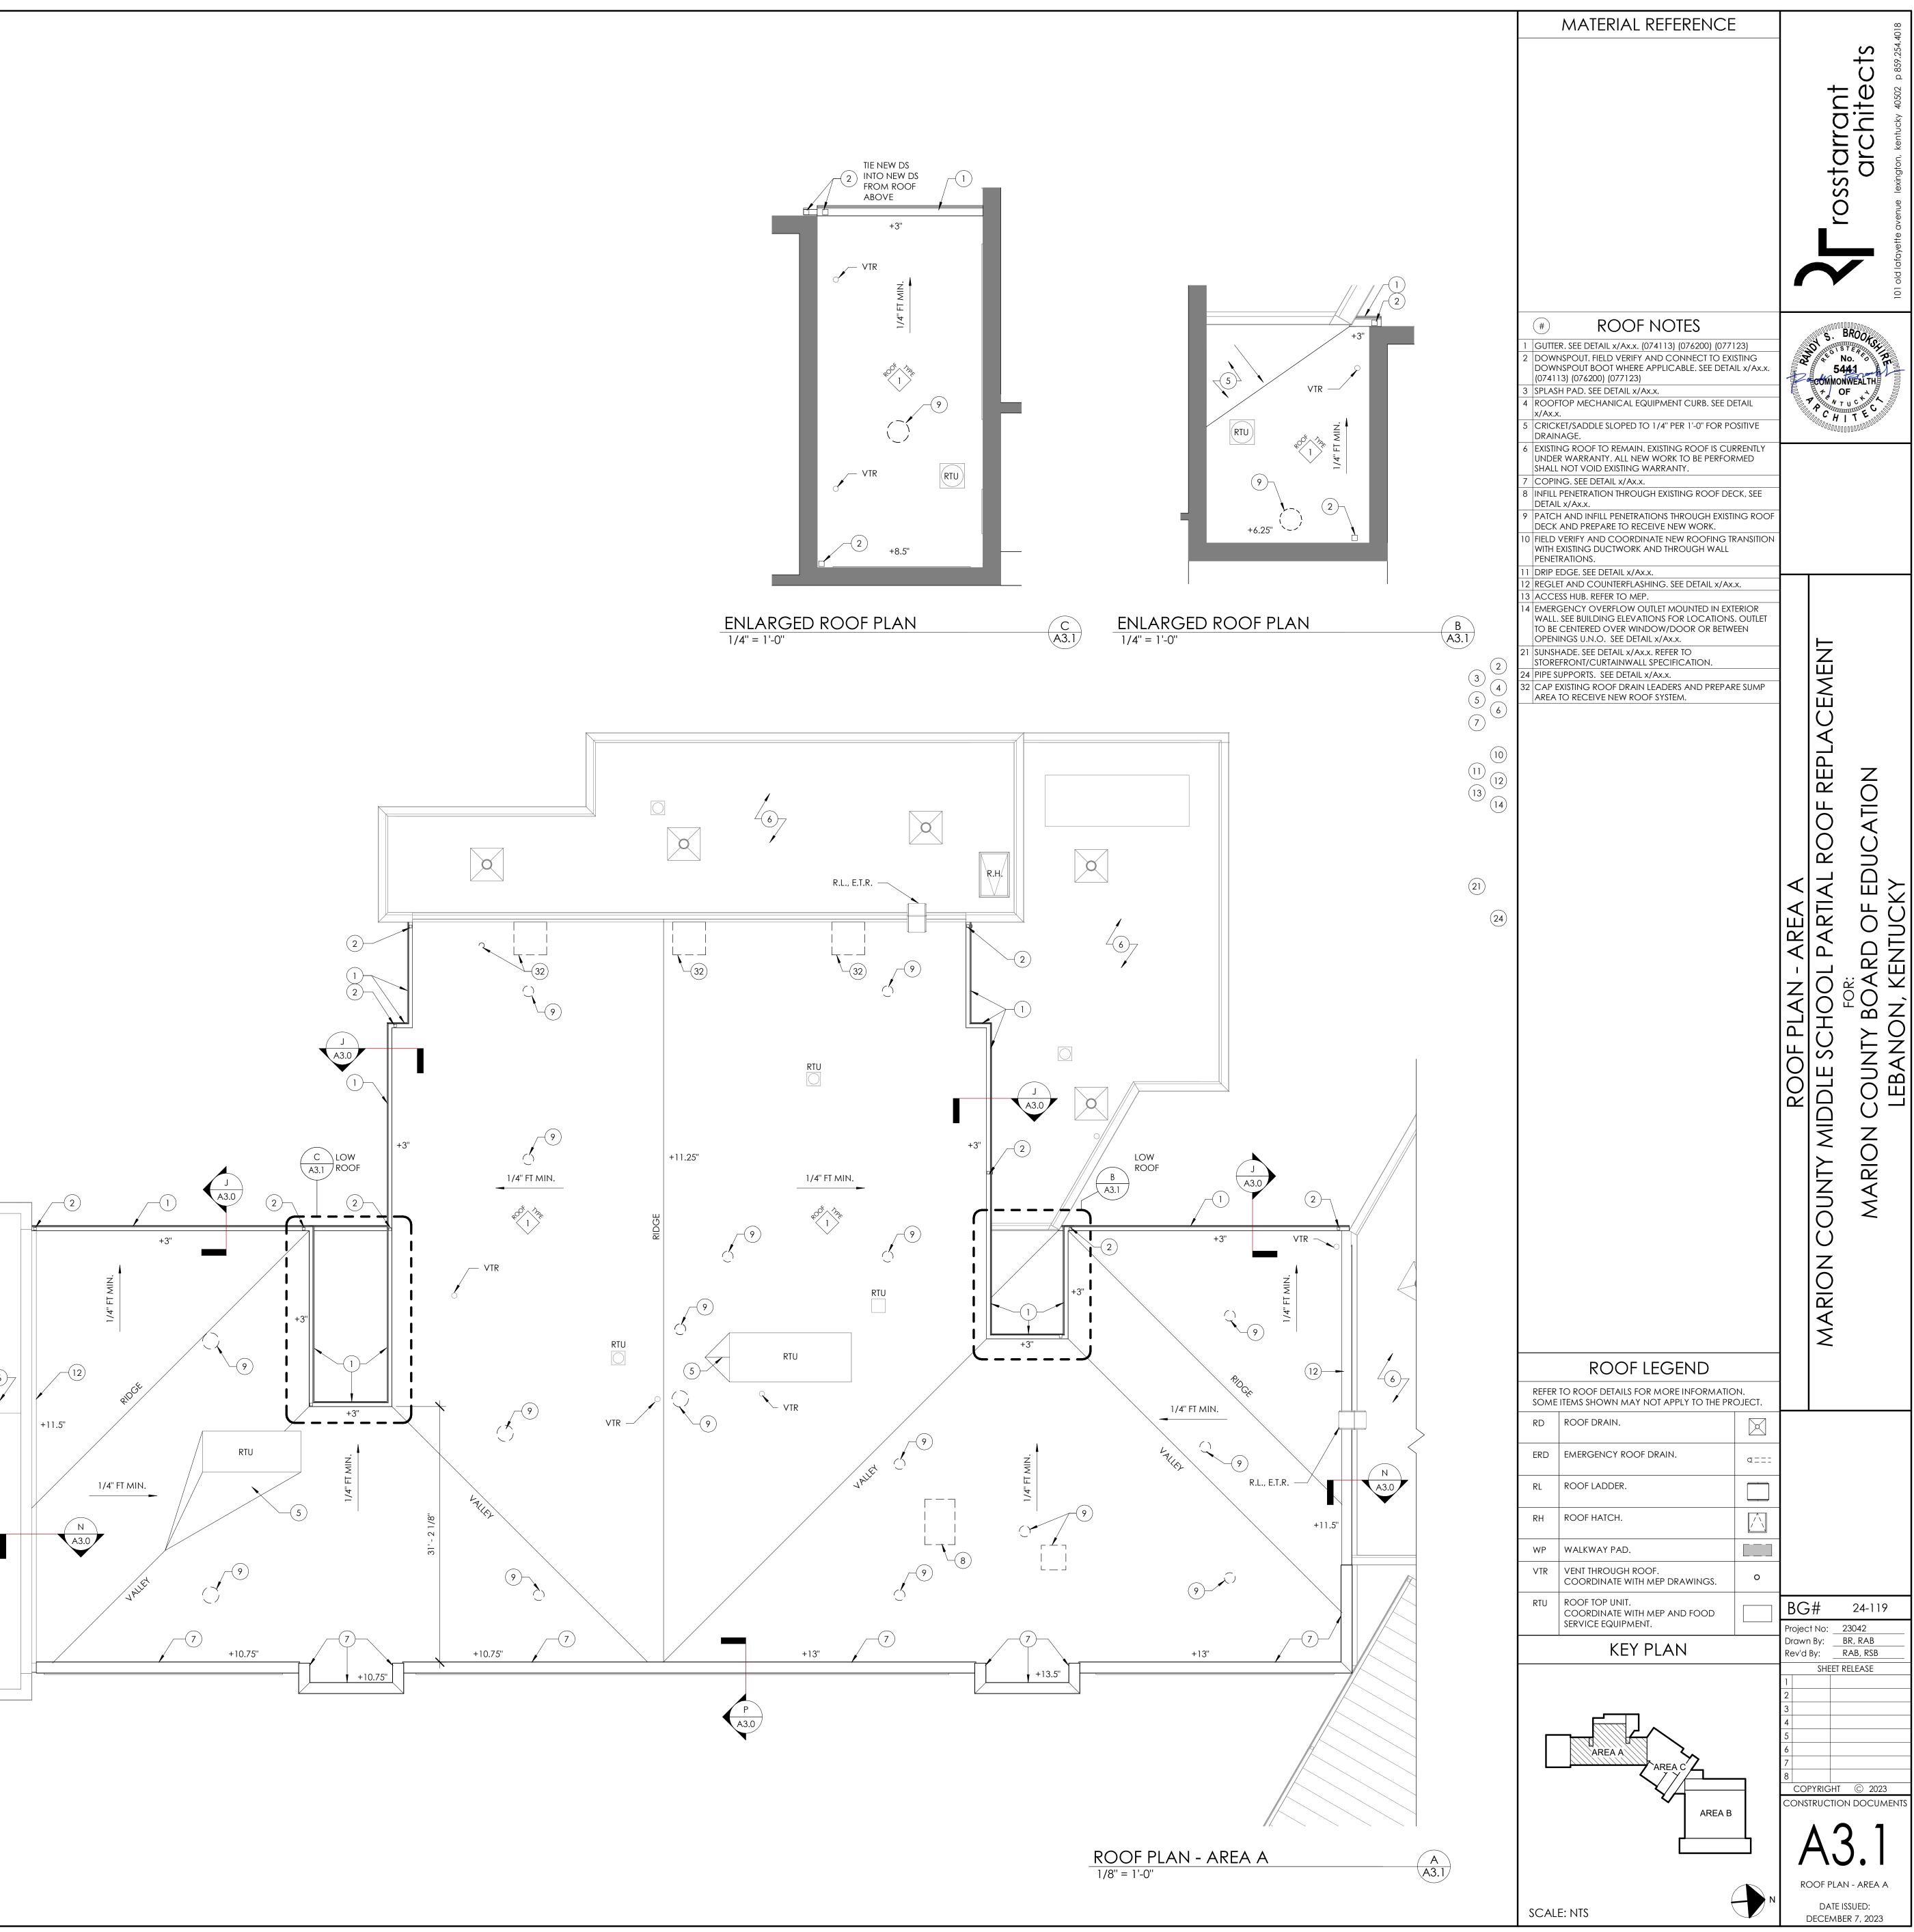

REVISIONS			
#	DATE	DESCRIPTION	

