


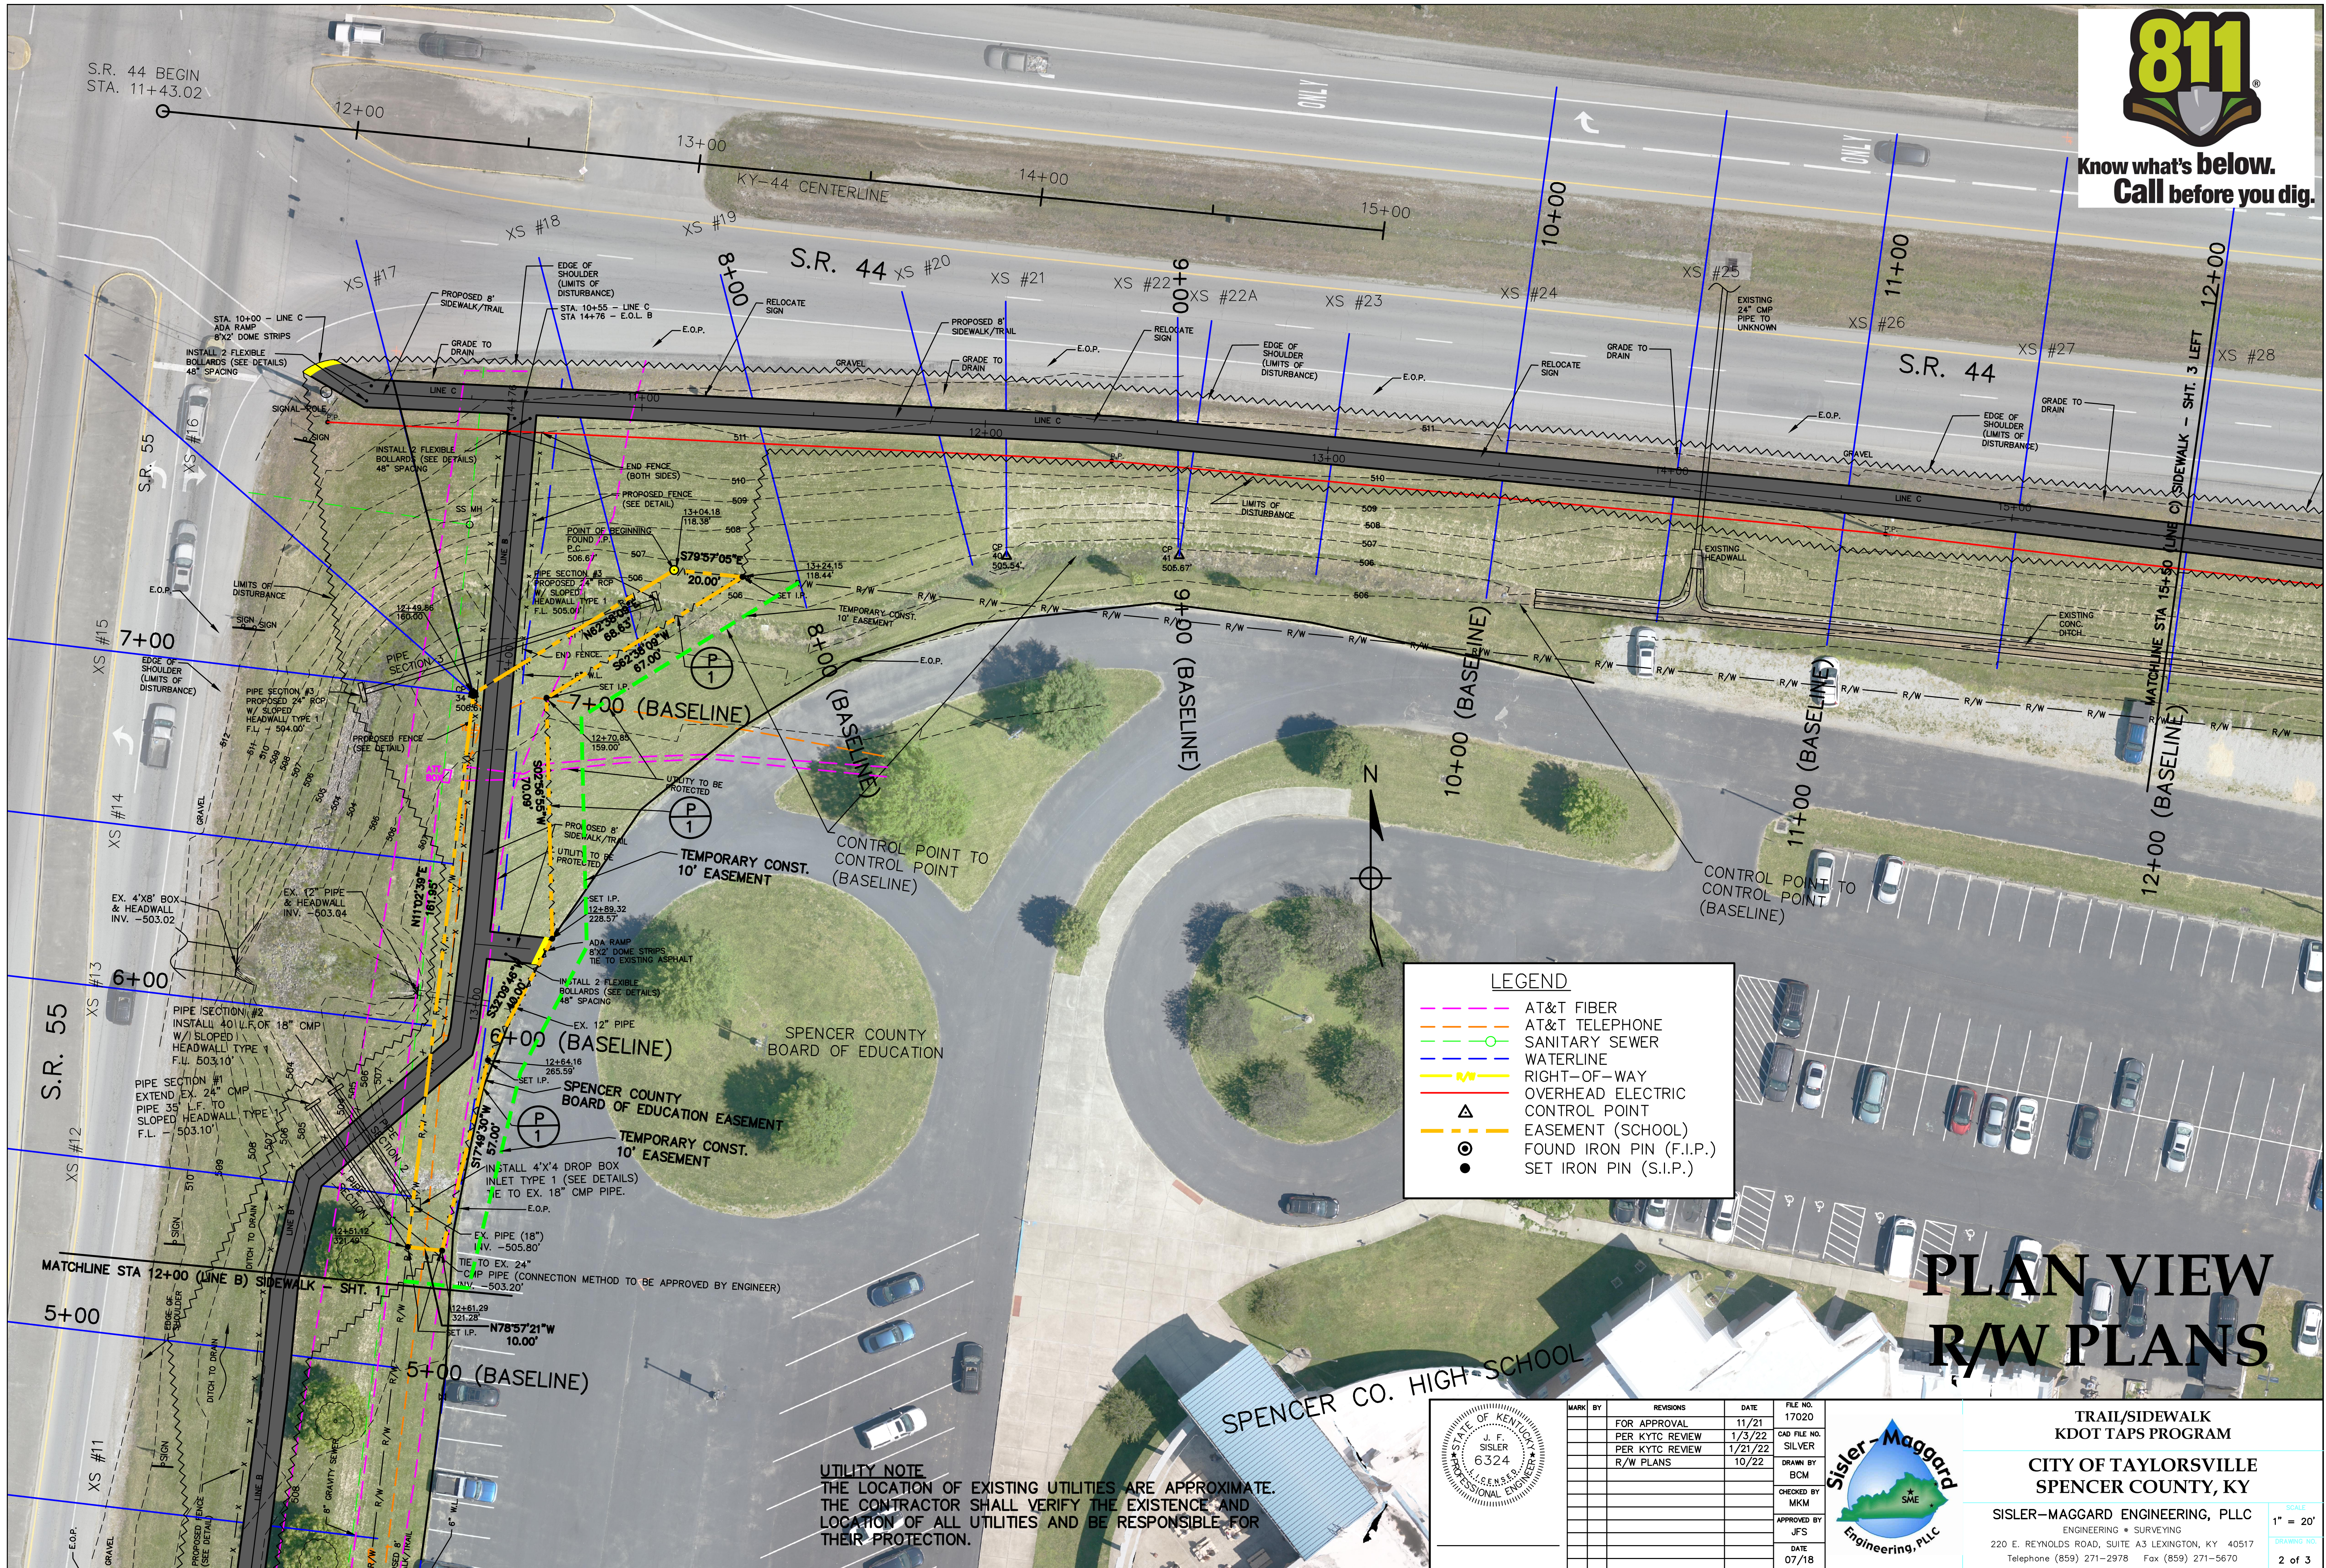


Know what's below.
Call before you dig.



LEGEND

- AT&T FIBER
- AT&T TELEPHONE
- SANITARY SEWER
- WATERLINE
- RIGHT-OF-WAY
- OVERHEAD ELECTRIC
- EASEMENT (SCHOOL)
- FOUND IRON PIN (F.I.P.)
- SET IRON PIN (S.I.P.)

UTILITY NOTE
THE LOCATION OF EXISTING UTILITIES ARE APPROXIMATE.
THE CONTRACTOR SHALL VERIFY THE EXISTENCE AND
LOCATION OF ALL UTILITIES AND BE RESPONSIBLE FOR
THEIR PROTECTION.

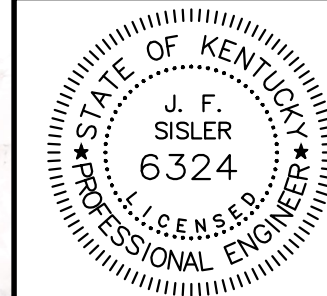

DATE	REVISIONS	BY	MARK
11/21	FOR APPROVAL		
1/3/22	PER KYTC REVIEW		
1/21/22	PER KYTC REVIEW		
10/22	R/W PLANS		



TRAIL/SIDEWALK
KDOT TAPS PROGRAM
**CITY OF TAYLORSVILLE
SPENCER COUNTY, KY**
SISLER-MAGGARD ENGINEERING, PLLC
ENGINEERING • SURVEYING
220 E. REYNOLDS ROAD, SUITE A3 LEXINGTON, KY 40517
Telephone (859) 271-2978 Fax (859) 271-5670