




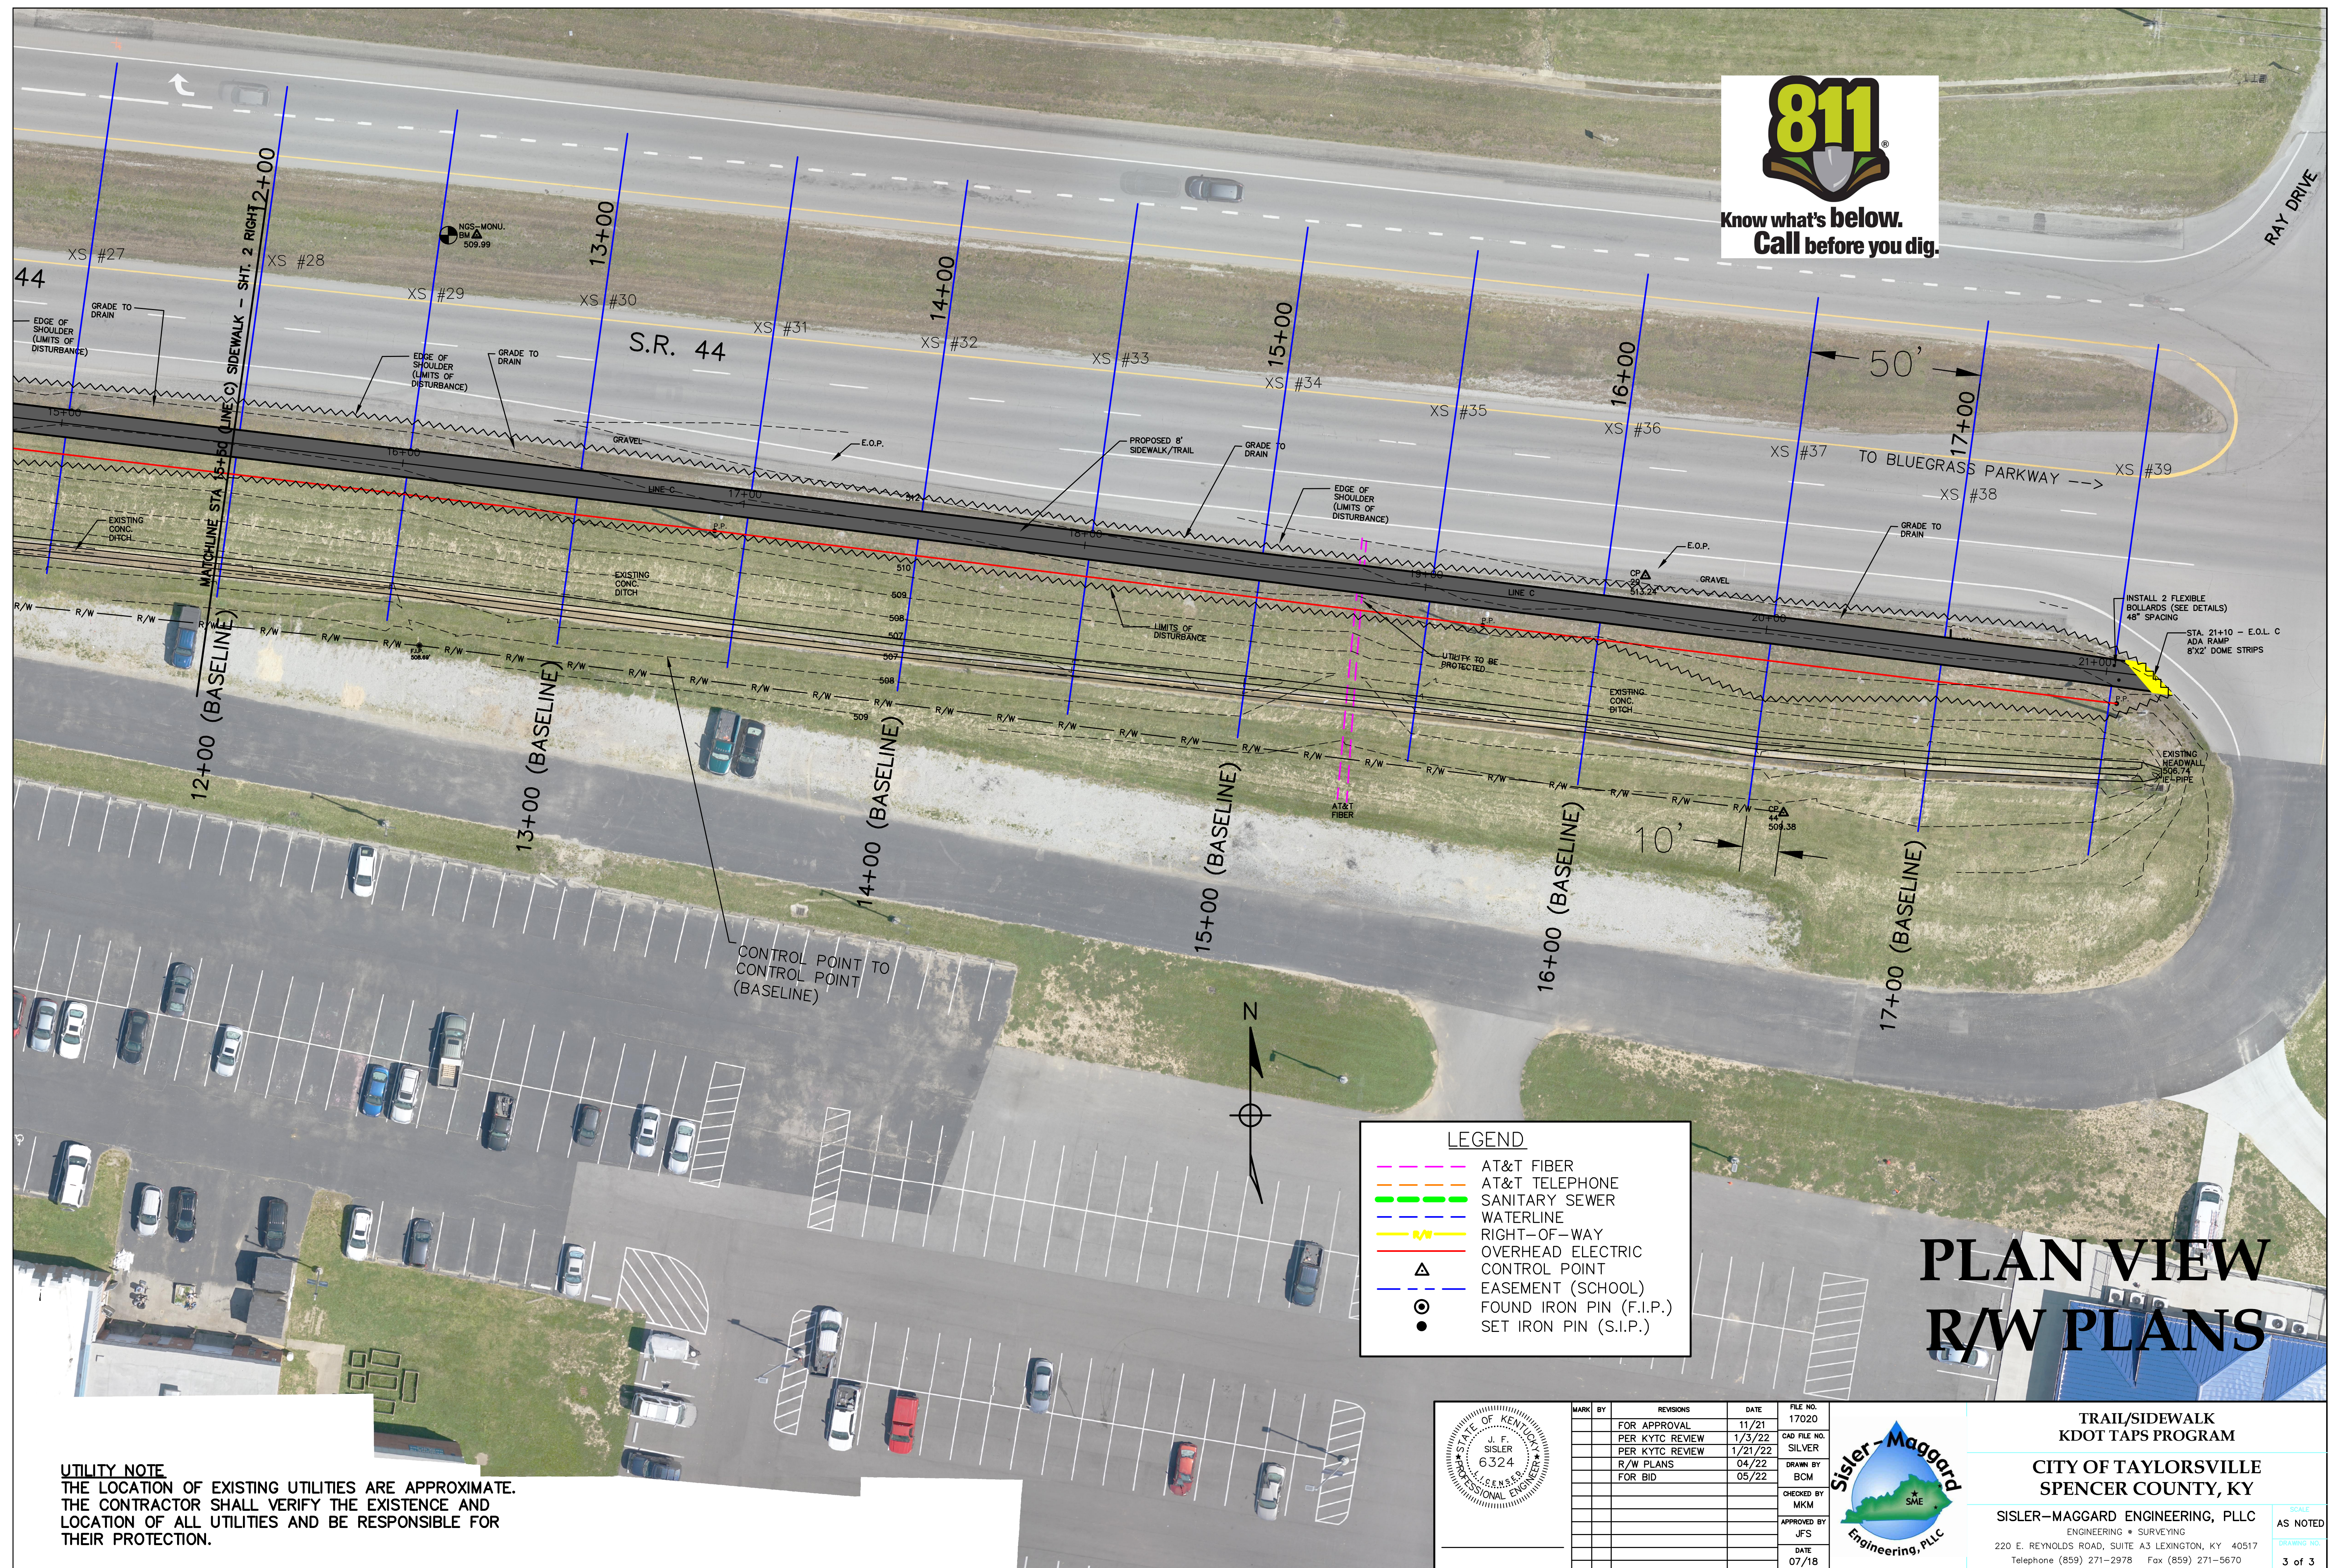

UTILITY NOTE
THE LOCATION OF EXISTING UTILITIES ARE APPROXIMATE.
THE CONTRACTOR SHALL VERIFY THE EXISTENCE AND
LOCATION OF ALL UTILITIES AND BE RESPONSIBLE FOR
THEIR PROTECTION.

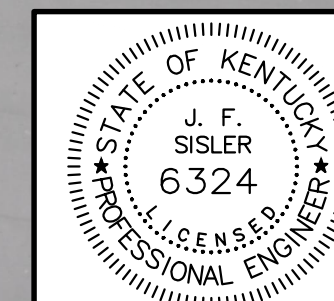

MARK	BY	REVISIONS	DATE	FILE NO.
				17020
		FOR APPROVAL	11/21	
		PER KYTC REVIEW	1/3/22	CAD FILE
		PER KYTC REVIEW	1/21/22	SILVER
		R/W PLANS	04/22	
		FOR BID	05/22	DRAWN BY
				BCM
				CHECKED
				MMK
				APPROVED
				JFS
				DATE
				07/18

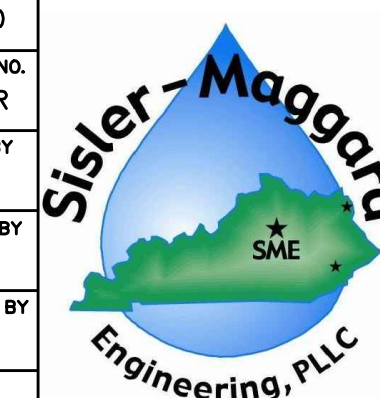

**TRAIL/SIDEWALK
KDOT TAPS PROGRAM**

**CITY OF TAYLORSVILLE
SPENCER COUNTY, KY**

SISLER-MAGGARD ENGINEERING, PLLC
ENGINEERING • SURVEYING
220 E. REYNOLDS ROAD, SUITE A3 LEXINGTON, KY 40517
Telephone (859) 271-2978 Fax (859) 271-5670

SCALE
NOTED
DRAWING NO.
of 3