



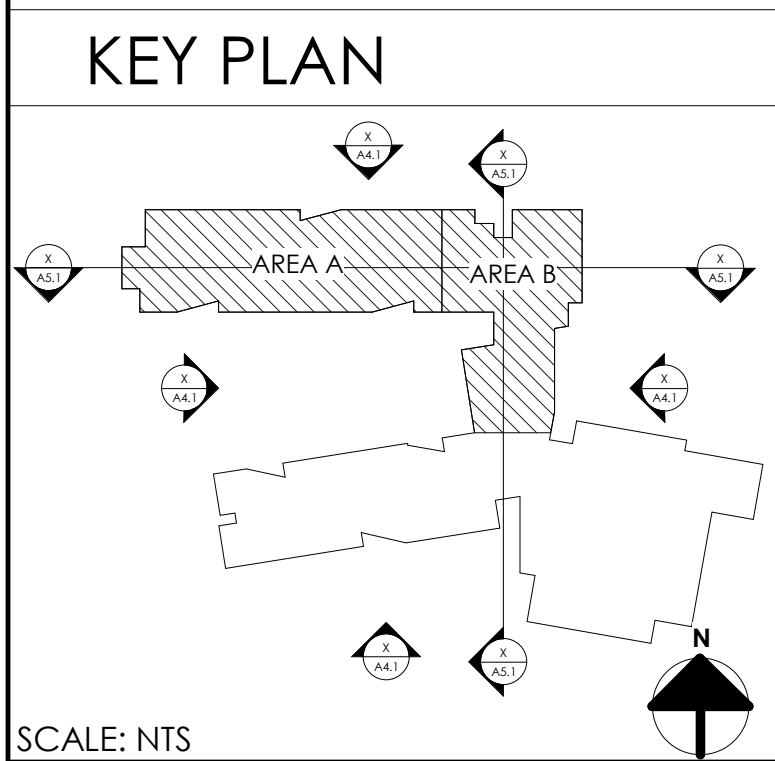

REVISIONS		
#	DATE	DESCRIPTION

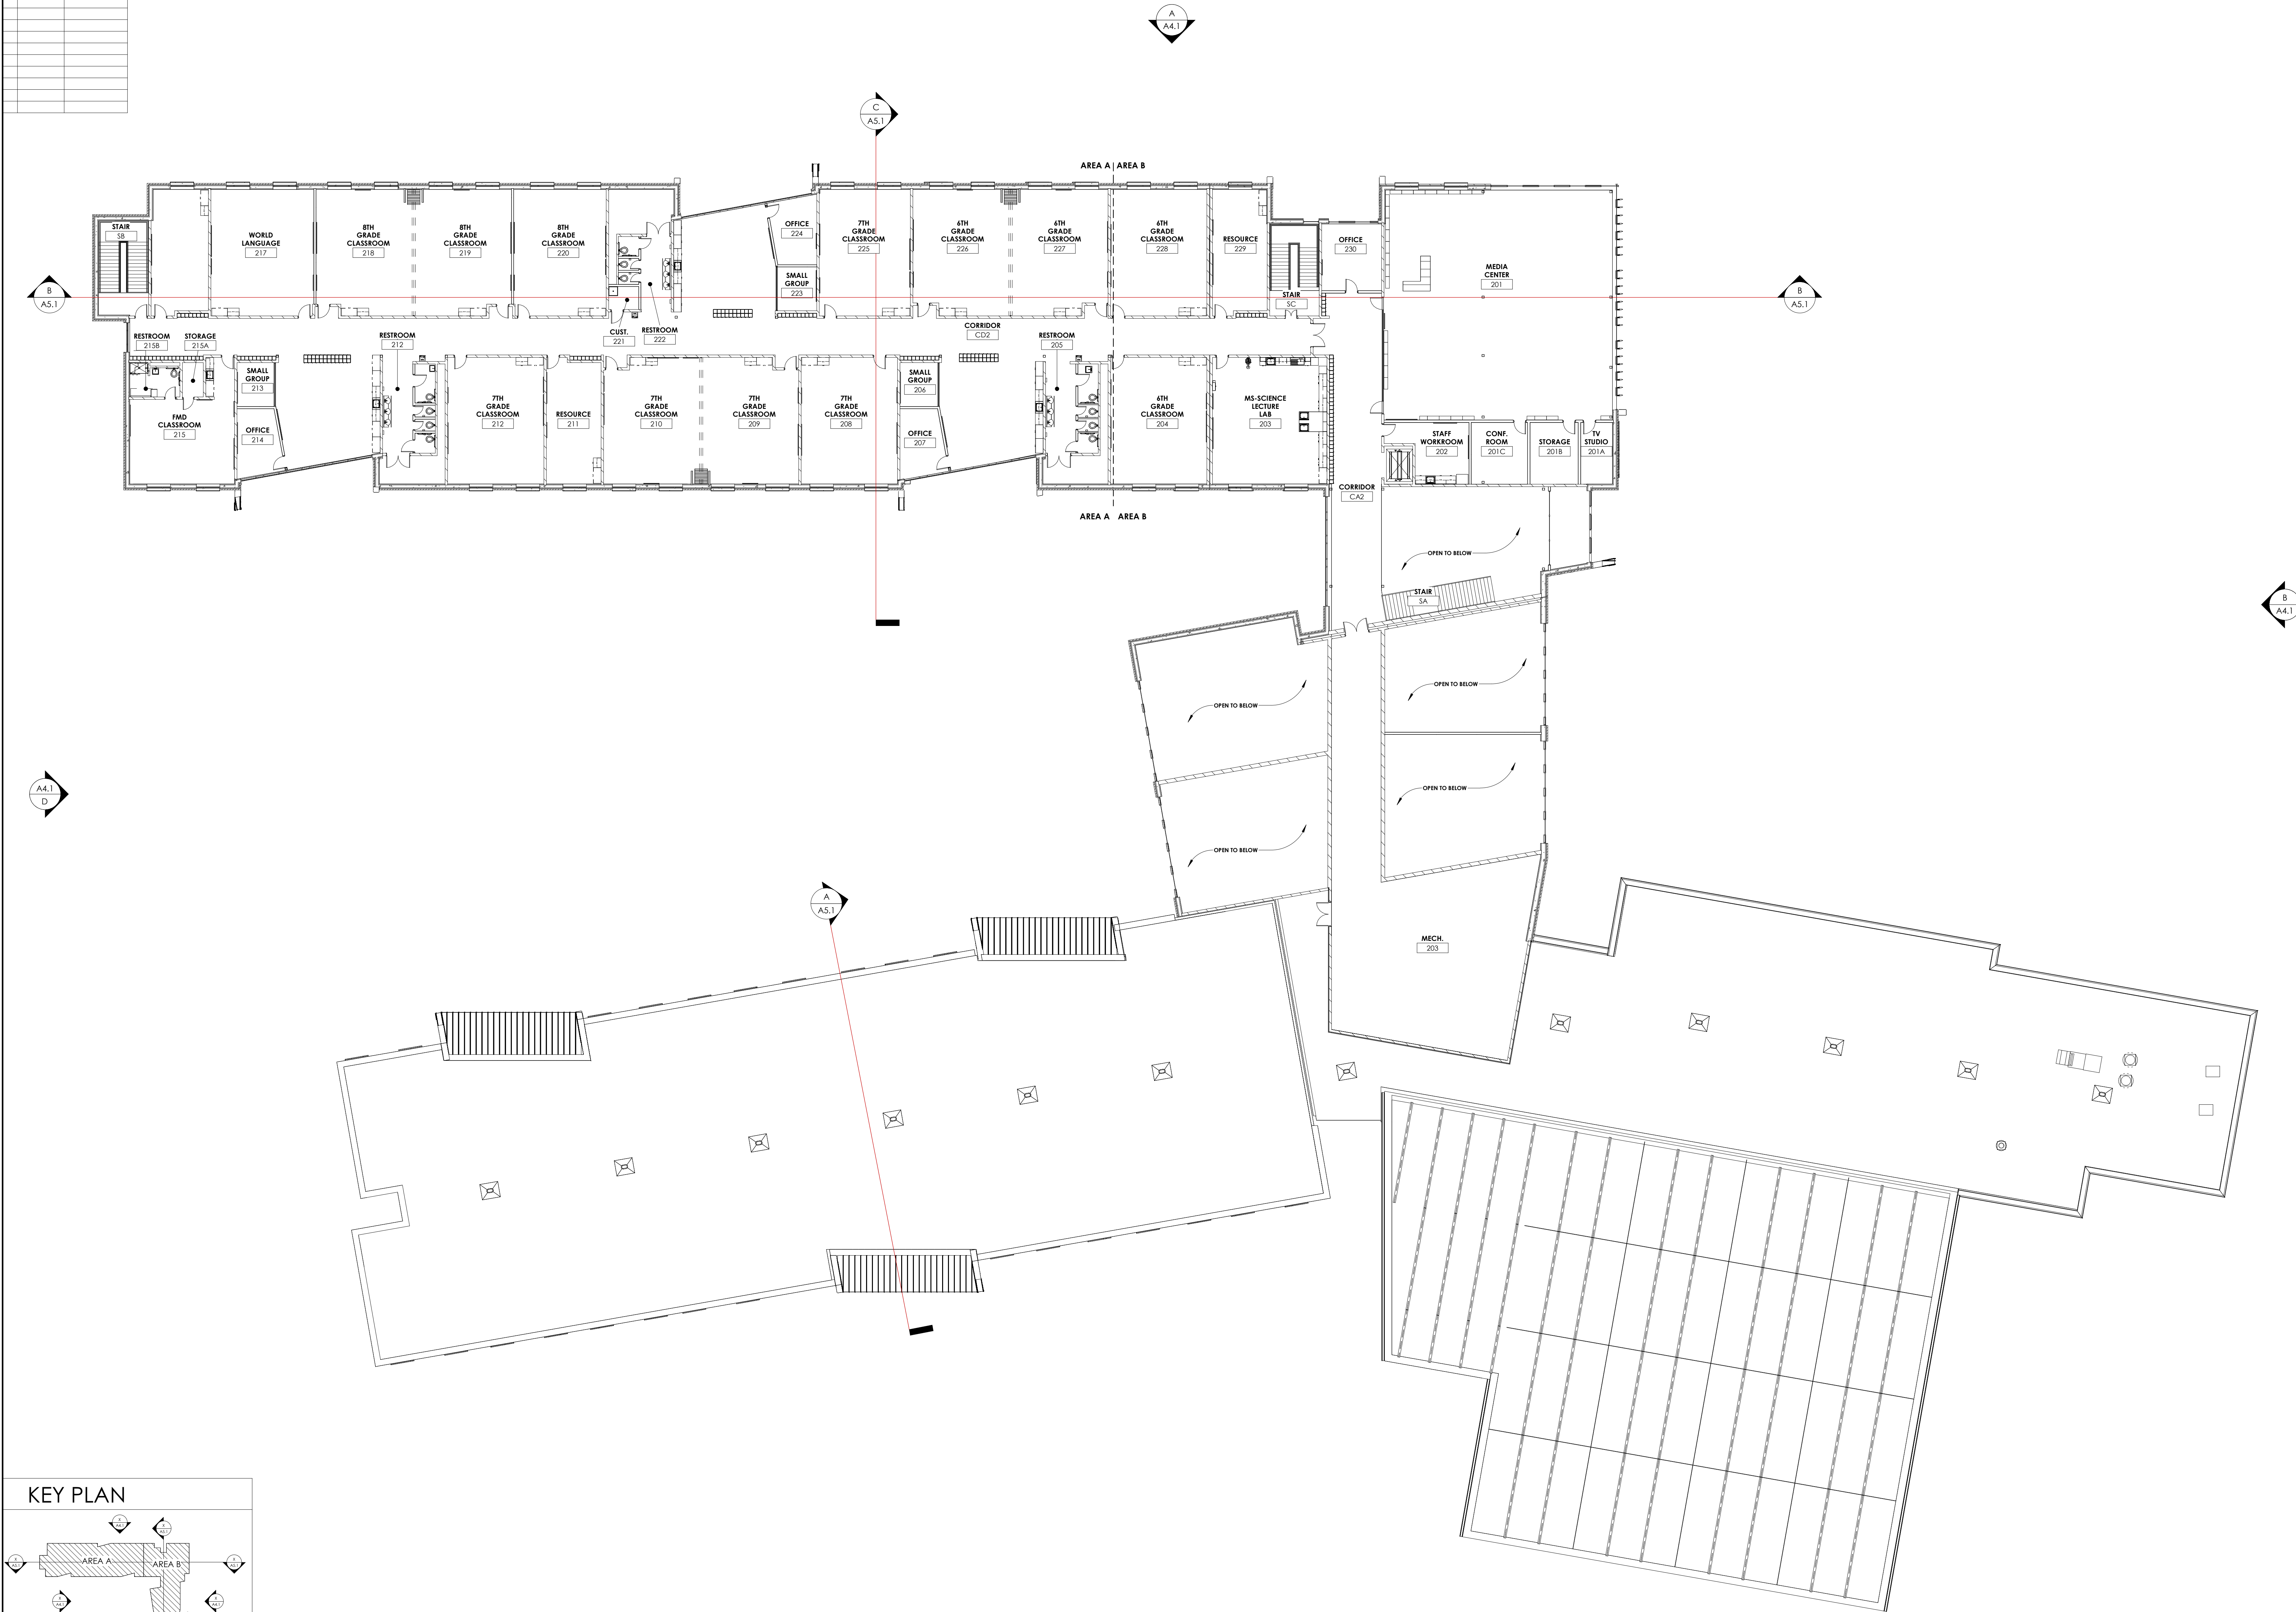

SCALE: NTS

OVERALL SECOND FLOOR PLAN
1/16" = 1'-0"

A
A1.1



SITE LAYOUT PLAN - OVERALL

LAYOUT AND MATERIAL GENERAL NOTES:

- A. THE EXISTING TOPOGRAPHIC AND SITE INFORMATION SHOWN HAS BEEN PROVIDED FROM A SURVEY BY AIM3D. THIS INFORMATION IS PROVIDED FOR THE CONVENIENCE OF THE CONTRACTOR. THE ARCHITECT SHALL NOT BE RESPONSIBLE FOR THE ACCURACY OF THE INFORMATION SHOWN THEREON. CONTRACTOR TO VERIFY ALL INFORMATION SHOWN.
- B. DIMENSIONS GIVEN IN RELATIONSHIP TO BUILDINGS OR OTHER SITE ELEMENTS ARE MEASURED PERPENDICULAR FROM THE OUTSIDE FACE OF BRICK, STONE OR CONCRETE UNLESS OTHERWISE INDICATED. DIMENSIONS GIVEN AT ROADWAYS ARE FROM FACE OF CURB TO FACE OF CURB UNLESS OTHERWISE NOTED.
- C. DIMENSIONS ARE REFERENCED AT 90 DEGREE ANGLES UNLESS OTHERWISE INDICATED. RADII ARE 5' UNLESS OTHERWISE INDICATED.
- D. THE CONTRACTOR IS RESPONSIBLE FOR CONTACTING ALL INVOLVED UTILITY COMPANIES AND COORDINATING WITH THEM ALL CONSTRUCTION ACTIVITIES AND VERIFYING ALL SITE UTILITIES PRIOR TO CONSTRUCTION ACTIVITY.
- E. REFER TO SPECIFICATIONS FOR ADDITIONAL REQUIREMENTS.
- F. SEE ENLARGED PLANS FOR ADDITIONAL LAYOUT AND MATERIALS NOTES AND REQUIREMENTS.

LAYOUT KEYNOTES:

- 1. ALIGN CENTERLINE OF WALKS WITH CENTERLINE OF BUILDING DOORS / ENTRIES.
- 2. EXISTING ENTRANCE & SWALE WITHIN ROW TO REMAIN.
- 3. ALIGN NEW WALKS AND CROSSWALKS WITH EXISTING WALK FROM NEIGHBORHOOD.

LAYOUT LEGEND

- CENTERLINE
- PI CENTERLINE POINT OF INTERSECTION
- PC CENTERLINE POINT OF CURVATURE
- PT CENTERLINE POINT OF TANGENCY
- BC BUILDING CORNER
- CP CENTER POINT OF CURVATURE
- PT N+XXX E+XXX POINT COORDINATES
- SURVEY BENCHMARK: REFER TO SITE SURVEY