

- Property Line
- - - Existing Right of Way Line
- 0.034 AC Fee Simple
- 3,355 Total SF Temporary Easement

- (A) N 65°17'39" W - 10.31'
- (B) N 74°29'23" E - 148.77'
- (C) N 82°08'10" E - 55.40'
- (D) S 75°39'38" W - 166.86'

CONSTRUCTED BY OTHERS

PI STA 131+34.21
 $\Delta = 03^{\circ}47'29''$ LT
 T = 183.04'
 L = 365.94'
 R = 5530.00'
 E = 3.03'
 e = 2%
 Runoff = 56.25'
 Runout = 56.25'

(P 19)
 MARION CO.
 BOARD OF EDUCATION

MATCHLINE STA 128+00.00

MATCHLINE STA 134+00.00

RIGHT OF WAY PLANS


ENTRANCE CONSTRUCTION					
LT/RT	STATION LOCATION	TYPE	WIDTH	SOYD ASPHALT	ENTRANCE PIPE
	US 68				
LT	132+83.78	COMM.	14'	108	40'- 18" PIPE


1 STORY FRAMED

OUTDOOR STORAGE

OUTDOOR STORAGE



OUTDOOR STORAGE

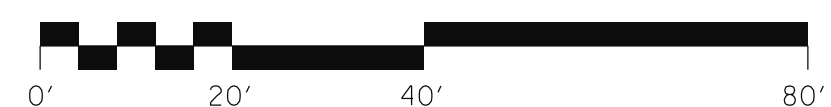

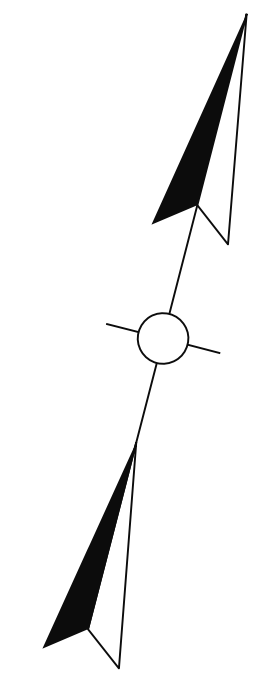

(A) N 82°08'10" E - 55.40'
 (B) S 69°10'22" W - 29.11'

(P 19)
 MARION CO.
 BOARD OF EDUCATION

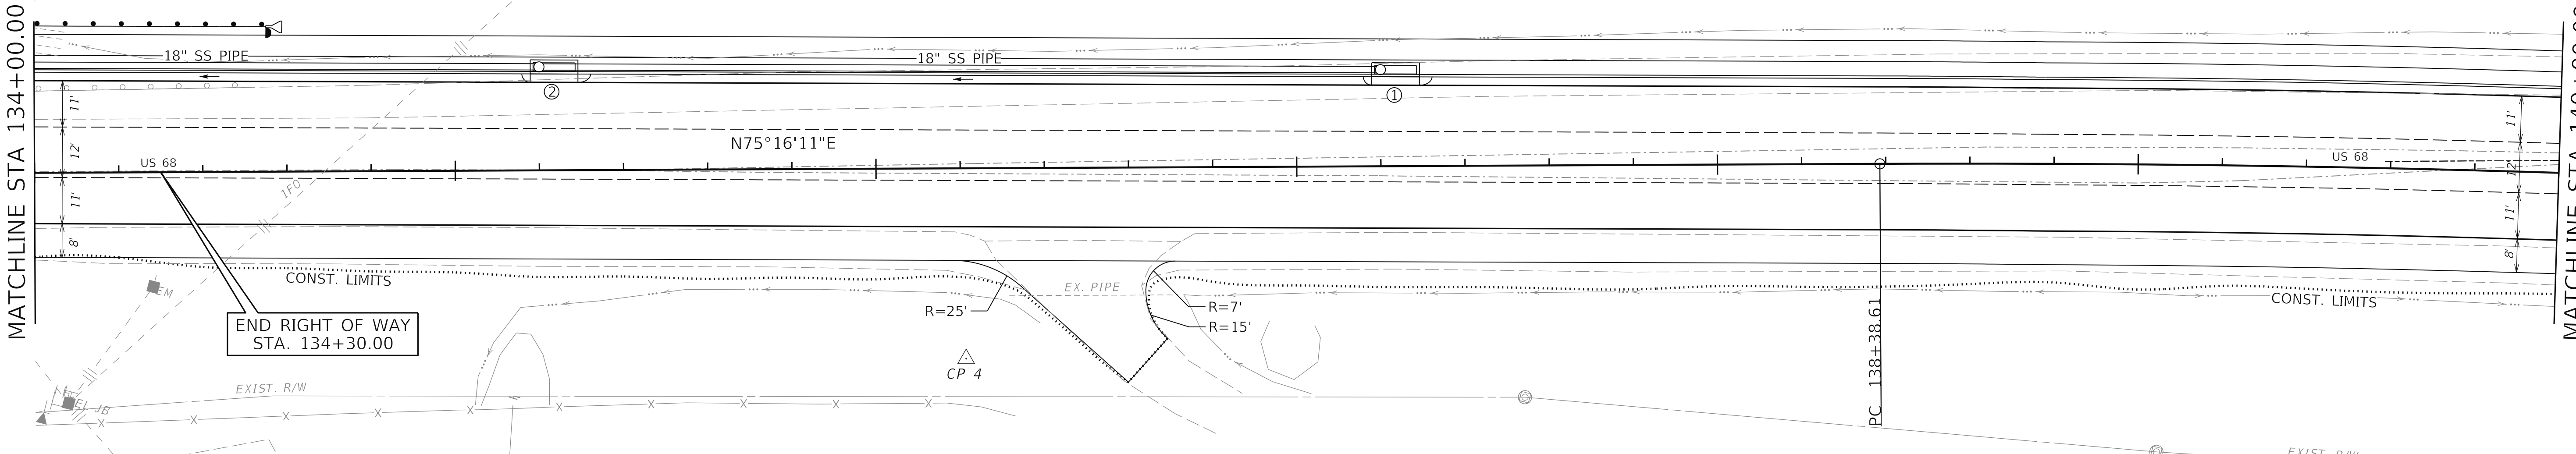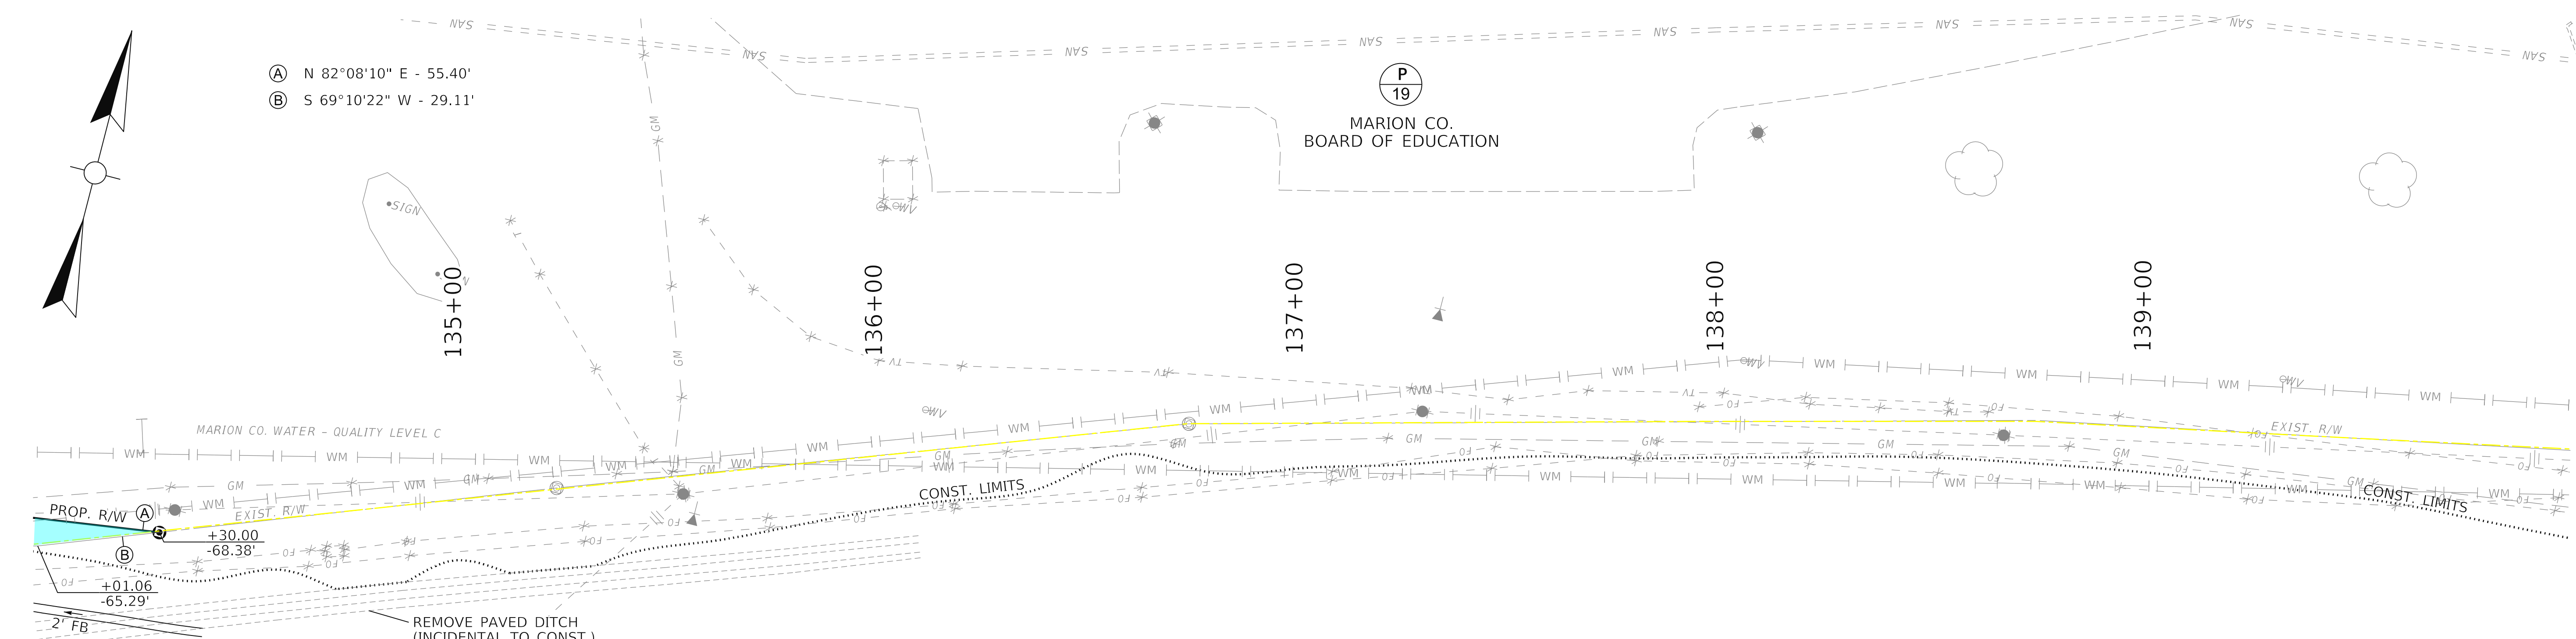

END RIGHT OF WAY
 STA. 134+30.00

(P 14)
 INDEPENDENT
 STAVE



RIGHT OF WAY PLANS



ENTRANCE CONSTRUCTION					
LT/RT	STATION LOCATION	TYPE	WIDTH	SOYD ASPHALT	ENTRANCE PIPE
	US 68				
RT	136+46.43	COMM.	14'	67	EX PIPE

RIGHT OF WAY PLANS

P
19
MARION CO.
BOARD OF EDUCATION

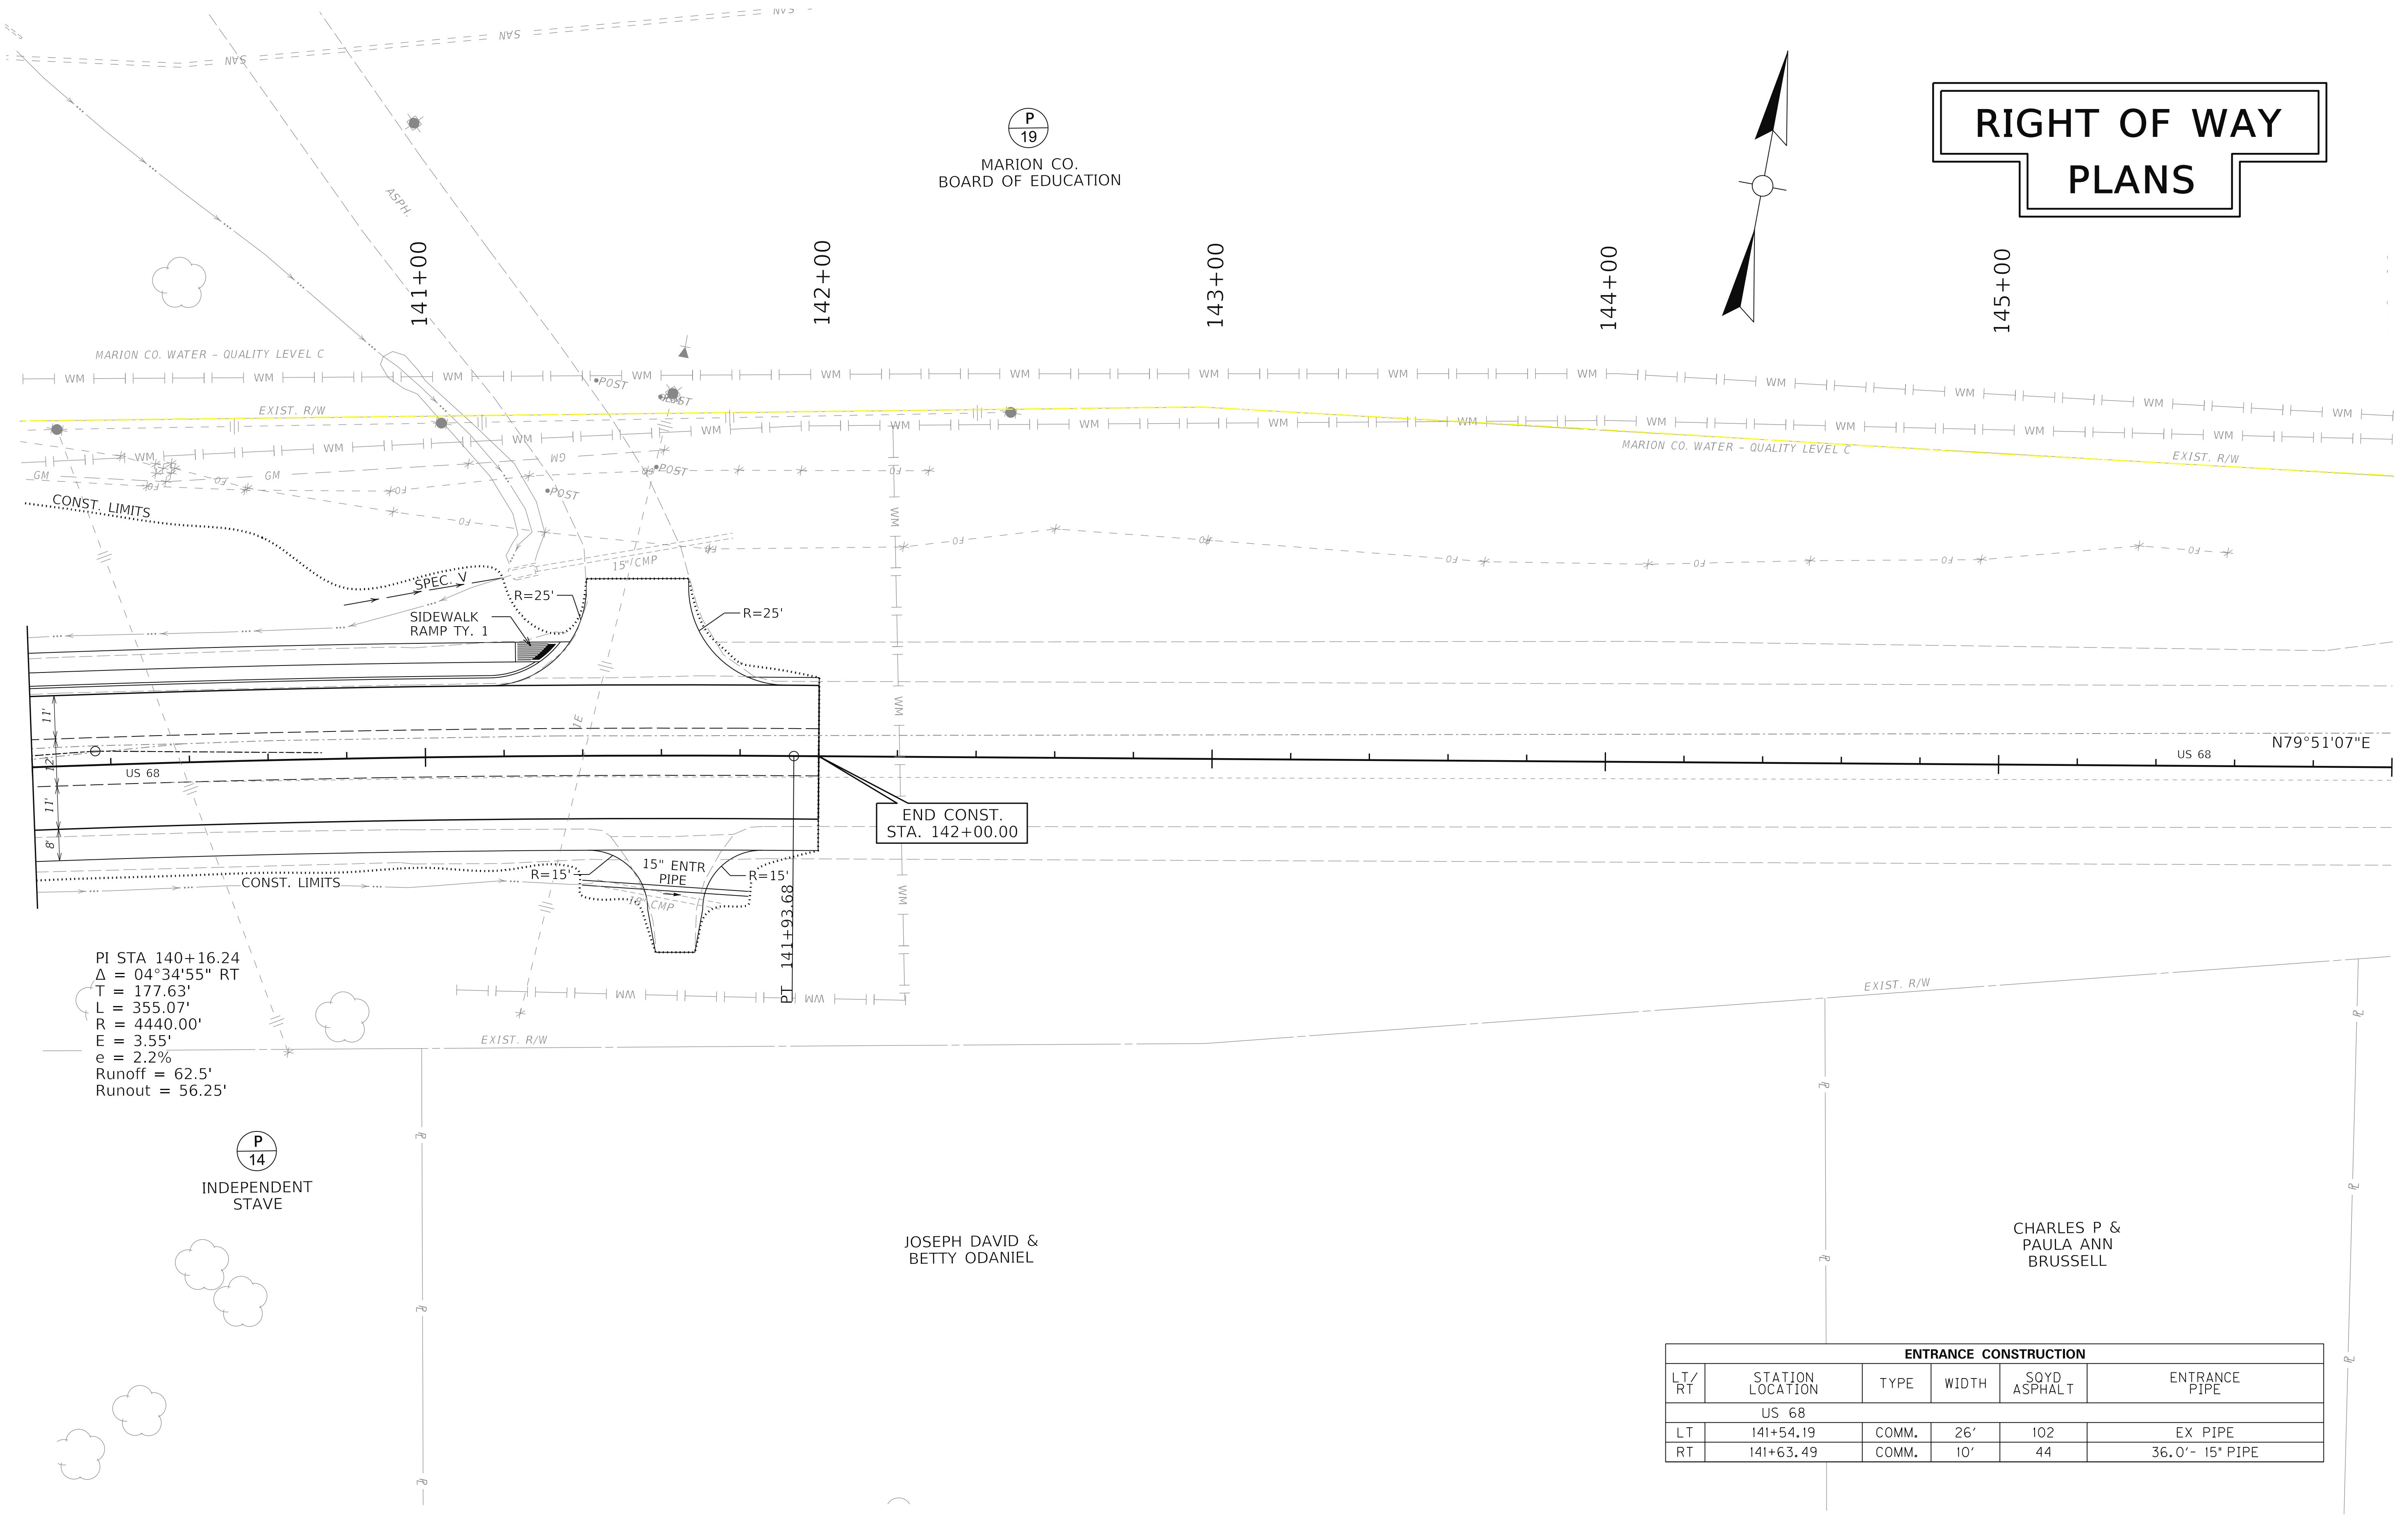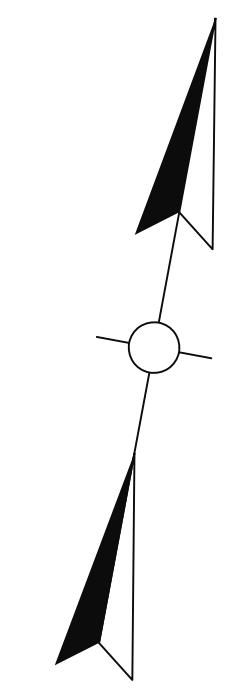


PI STA 140+16.24
 $\Delta = 04^\circ 34' 55''$ RT
 T = 177.63'
 L = 355.07'
 R = 4440.00'
 E = 3.55'
 e = 2.2%
 Runoff = 62.5'
 Runout = 56.25'


P
14
INDEPENDENT
STAVE

JOSEPH DAVID &
BETTY ODANIEL

CHARLES P &
PAULA ANN
BRUSSELL

ENTRANCE CONSTRUCTION					
LT/RT	STATION LOCATION	TYPE	WIDTH	SOYD ASPHALT	ENTRANCE PIPE
US 68					
LT	141+54.19	COMM.	26'	102	EX PIPE
RT	141+63.49	COMM.	10'	44	36.0'- 15" PIPE

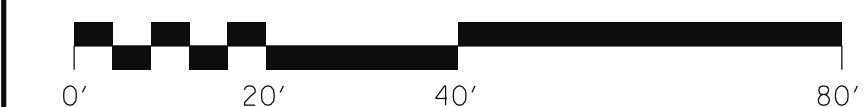

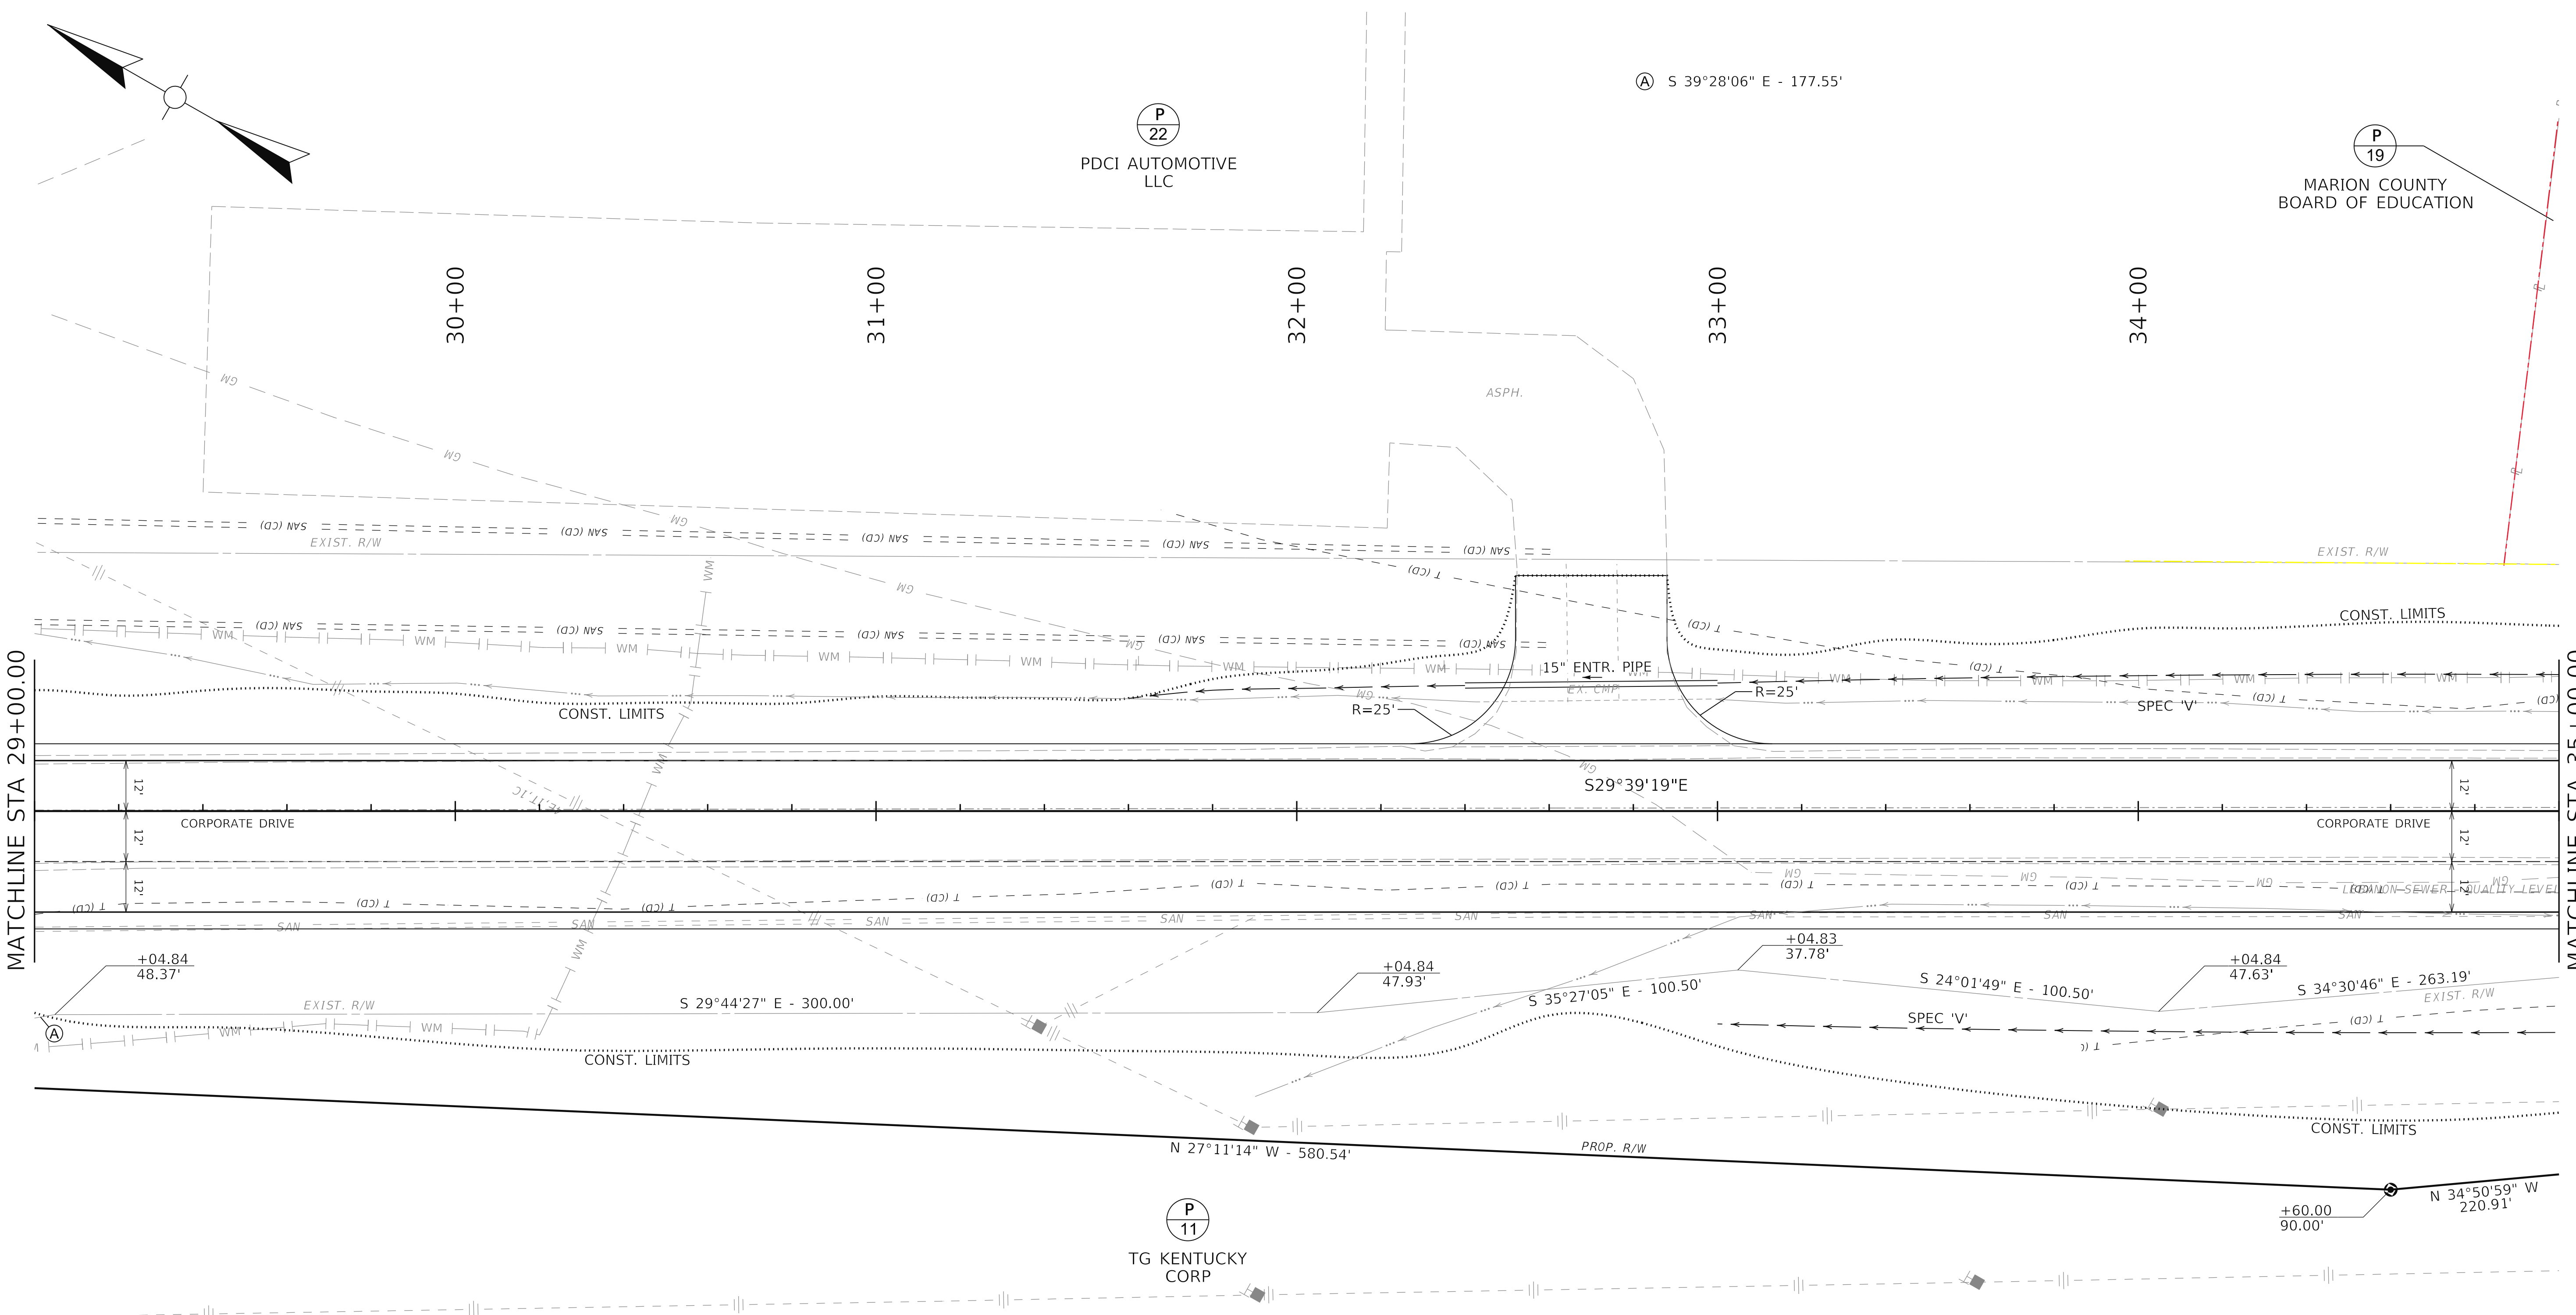

MATCHLINE STA 29+00.00

MATCHLINE STA 35+00.00

ENTRANCE CONSTRUCTION					
LT/RT	STATION LOCATION	TYPE	WIDTH	SOYD ASPHALT	ENTRANCE PIPE
CORPORATE DRIVE					
LT	32+70	COMM.	36'	190	60' - 15" ENTR PIPE

RIGHT OF WAY PLANS




COMMONWEALTH OF KENTUCKY
DEPARTMENT OF HIGHWAYS



DRAWING TITLE: PLAN SHEET - CORPORATE DRIVE


HORIZONTAL SCALE
SCALE: 1"=20'

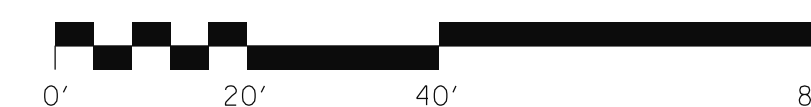


STA 29+00 TO 35+00

ITEM NO. 4-80152.00 COUNTY OF Marion


SHEET NO. R21

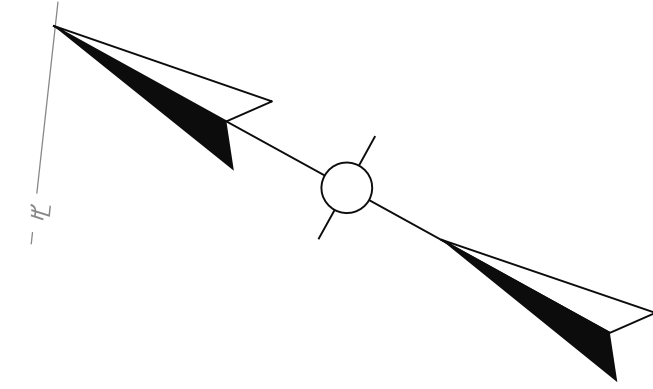


ENTRANCE CONSTRUCTION					
LT/RT	STATION LOCATION	TYPE	WIDTH	SOYD ASPHALT	ENTRANCE PIPE
CORPORATE DRIVE					
LT	38+52	COMM.	44'	135	EX PIPE
RT	40+44.52	COMM.	38'	364	93.5' - 15" PIPE

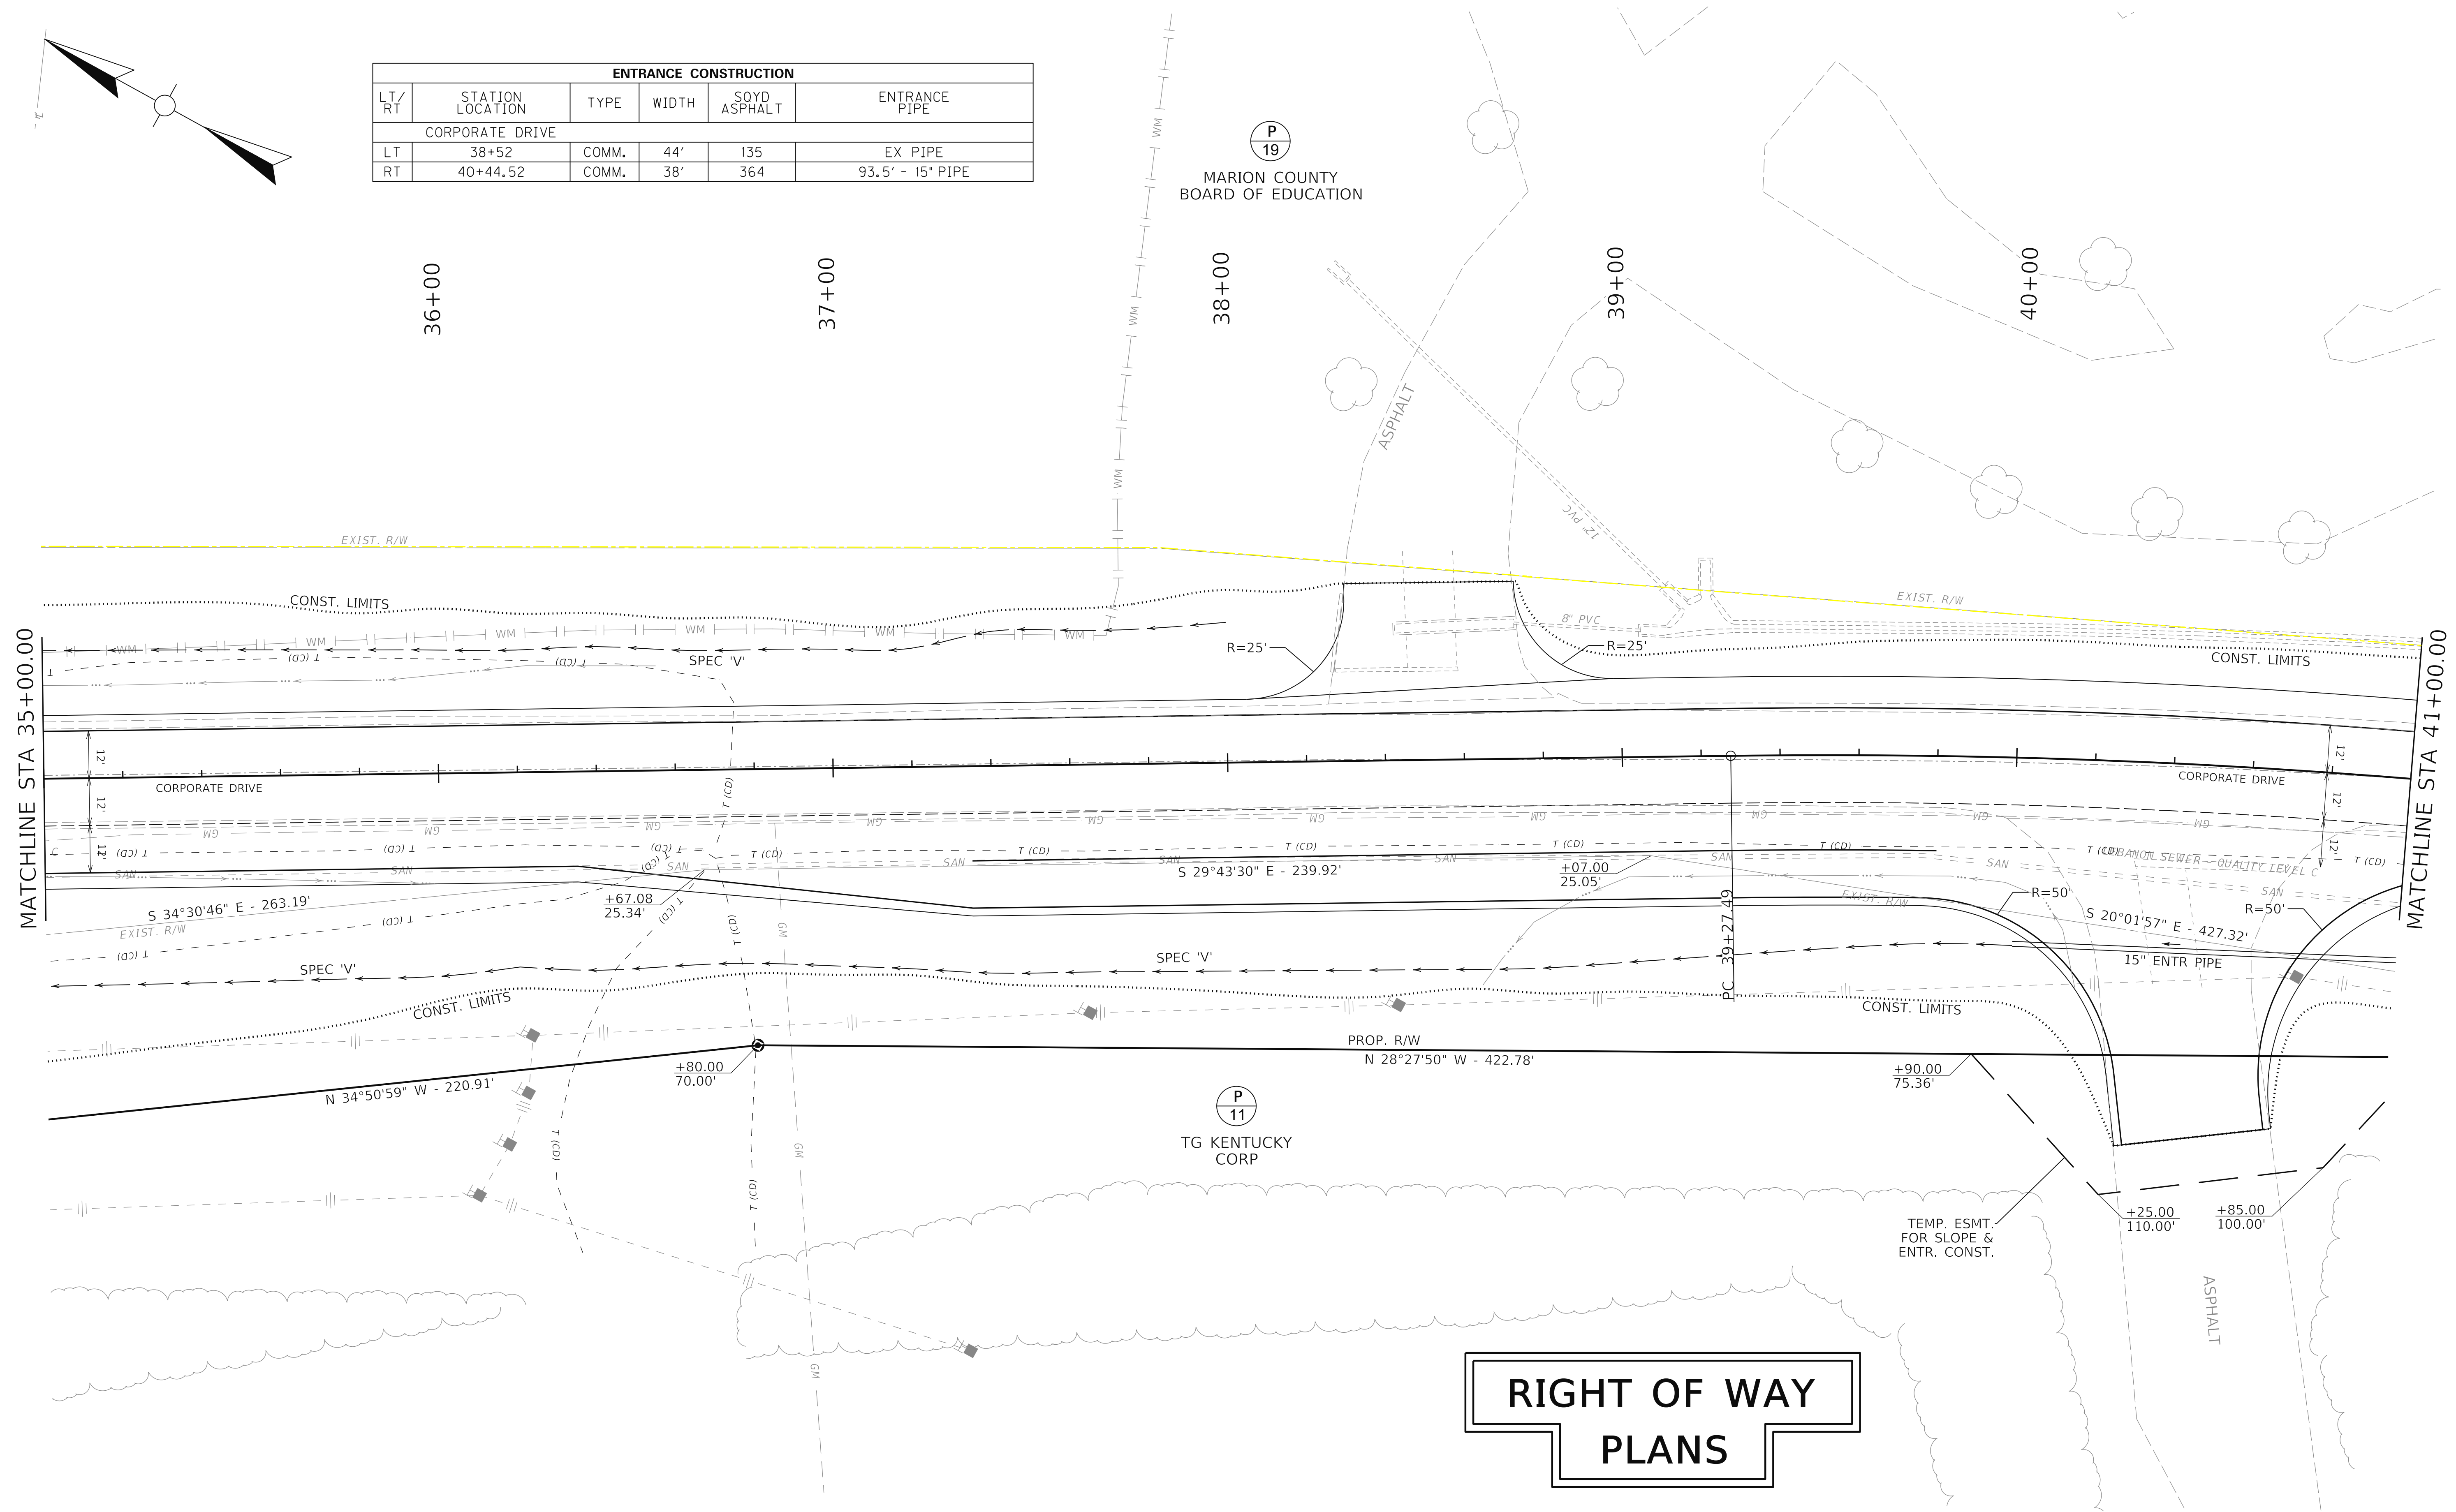

RIGHT OF WAY PLANS

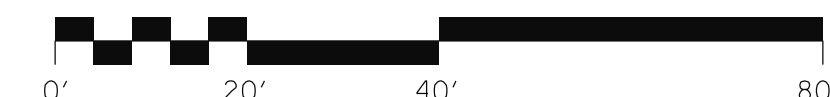

ENTRANCE CONSTRUCTION					
LT/RT	STATION LOCATION	TYPE	WIDTH	SOYD ASPHALT	ENTRANCE PIPE
CORPORATE DRIVE					
LT	43+42	COMM.	32'	336	-
LT	45+82.12	COMM.	34'	263	EX PIPE

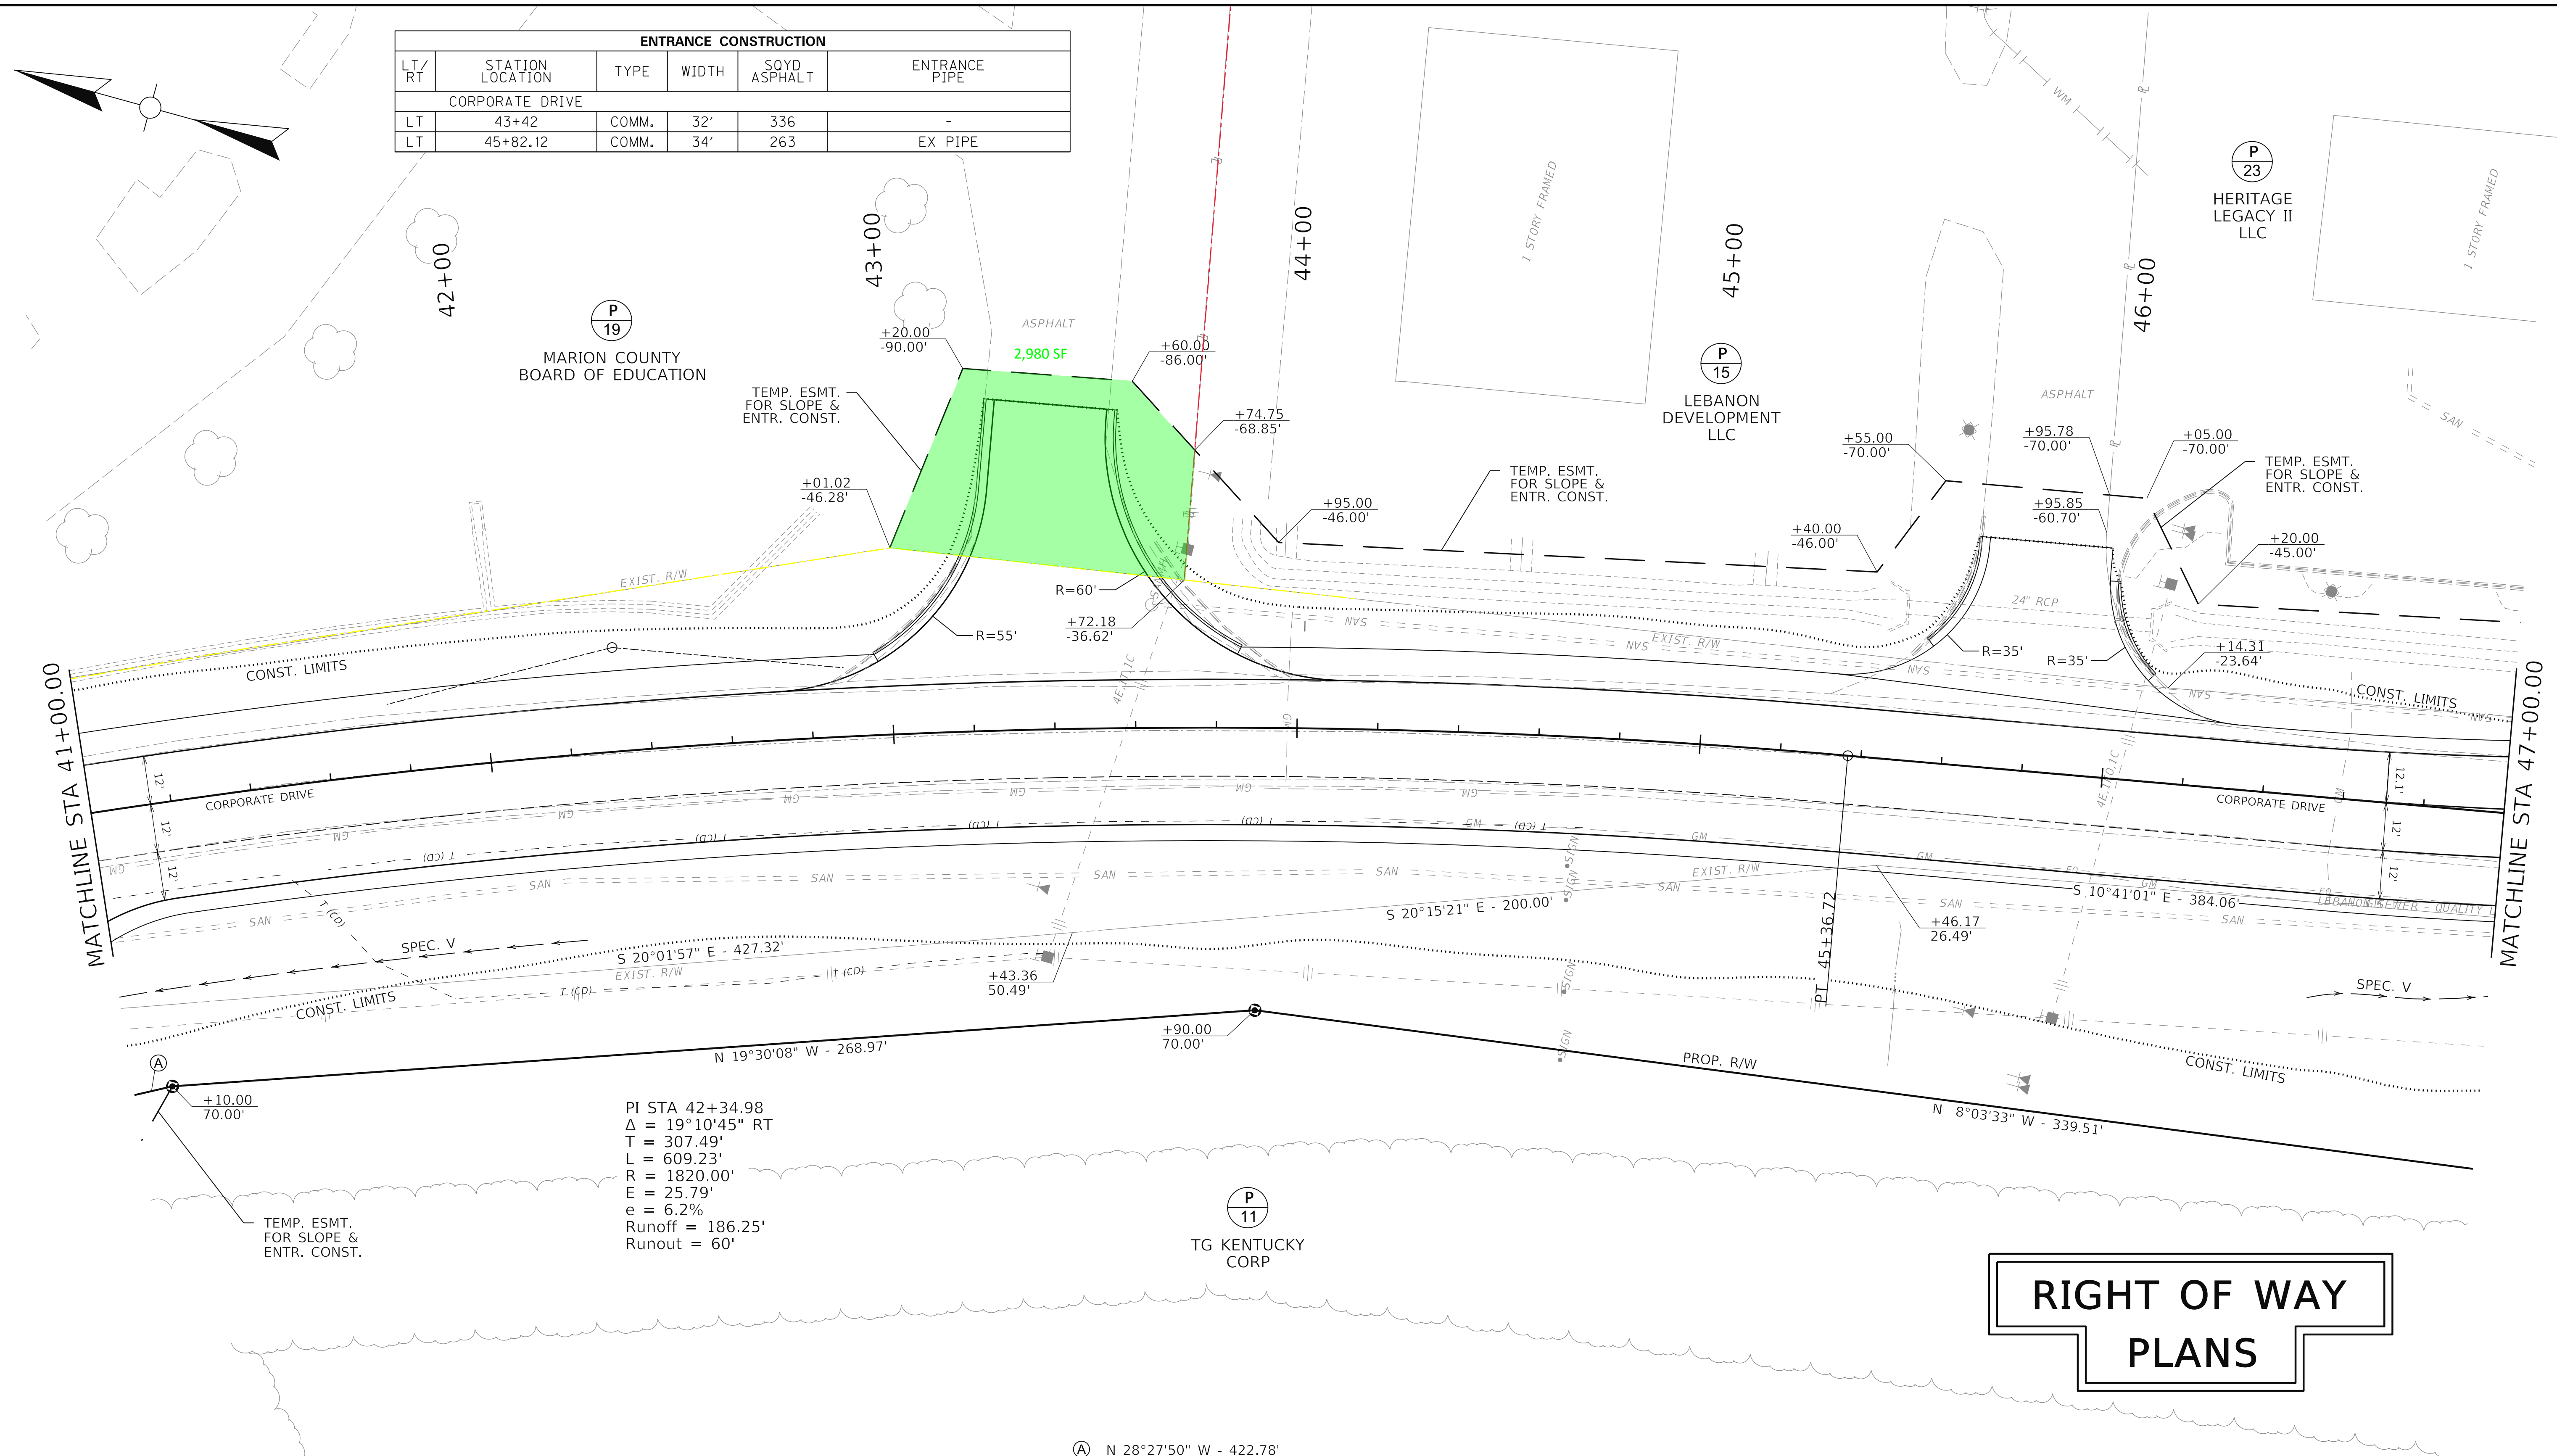

PI STA 42+34.98
 $\Delta = 19^\circ 10' 45''$ RT
 T = 307.49'
 L = 609.23'
 R = 1820.00'
 E = 25.79'
 e = 6.2%
 Runoff = 186.25'
 Runout = 60'

RIGHT OF WAY PLANS