


NEW WORK KEY NOTES

- [illegible]

SYMBOL LEGEND


KEY PLAN

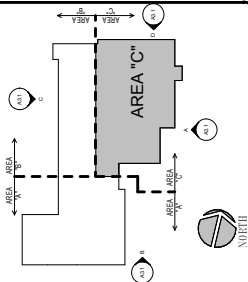

SHEET

A1.2


JOB NO.	10104
DATE	JULY 22, 2010
DRAWN	AJG
CHECKED	-
COPYRIGHT © 2010 SHERMAN / CARTER / BARNHART, PSC	

REVISIONS

ARCHITECTURE • INTERIORS • LANDSCAPE ARCHITECTURE
100 MALLARD CREEK RD. • SUITE 151 • LOUISVILLE, KY 40207-5133 • PHONE: 502.271.6100 • FAX: 502.271.6111

PARTIAL FIRST FLOOR PLAN - AREA "C"

INNOVATION TO RADCLIFF ELEMENTARY - PHASE 3

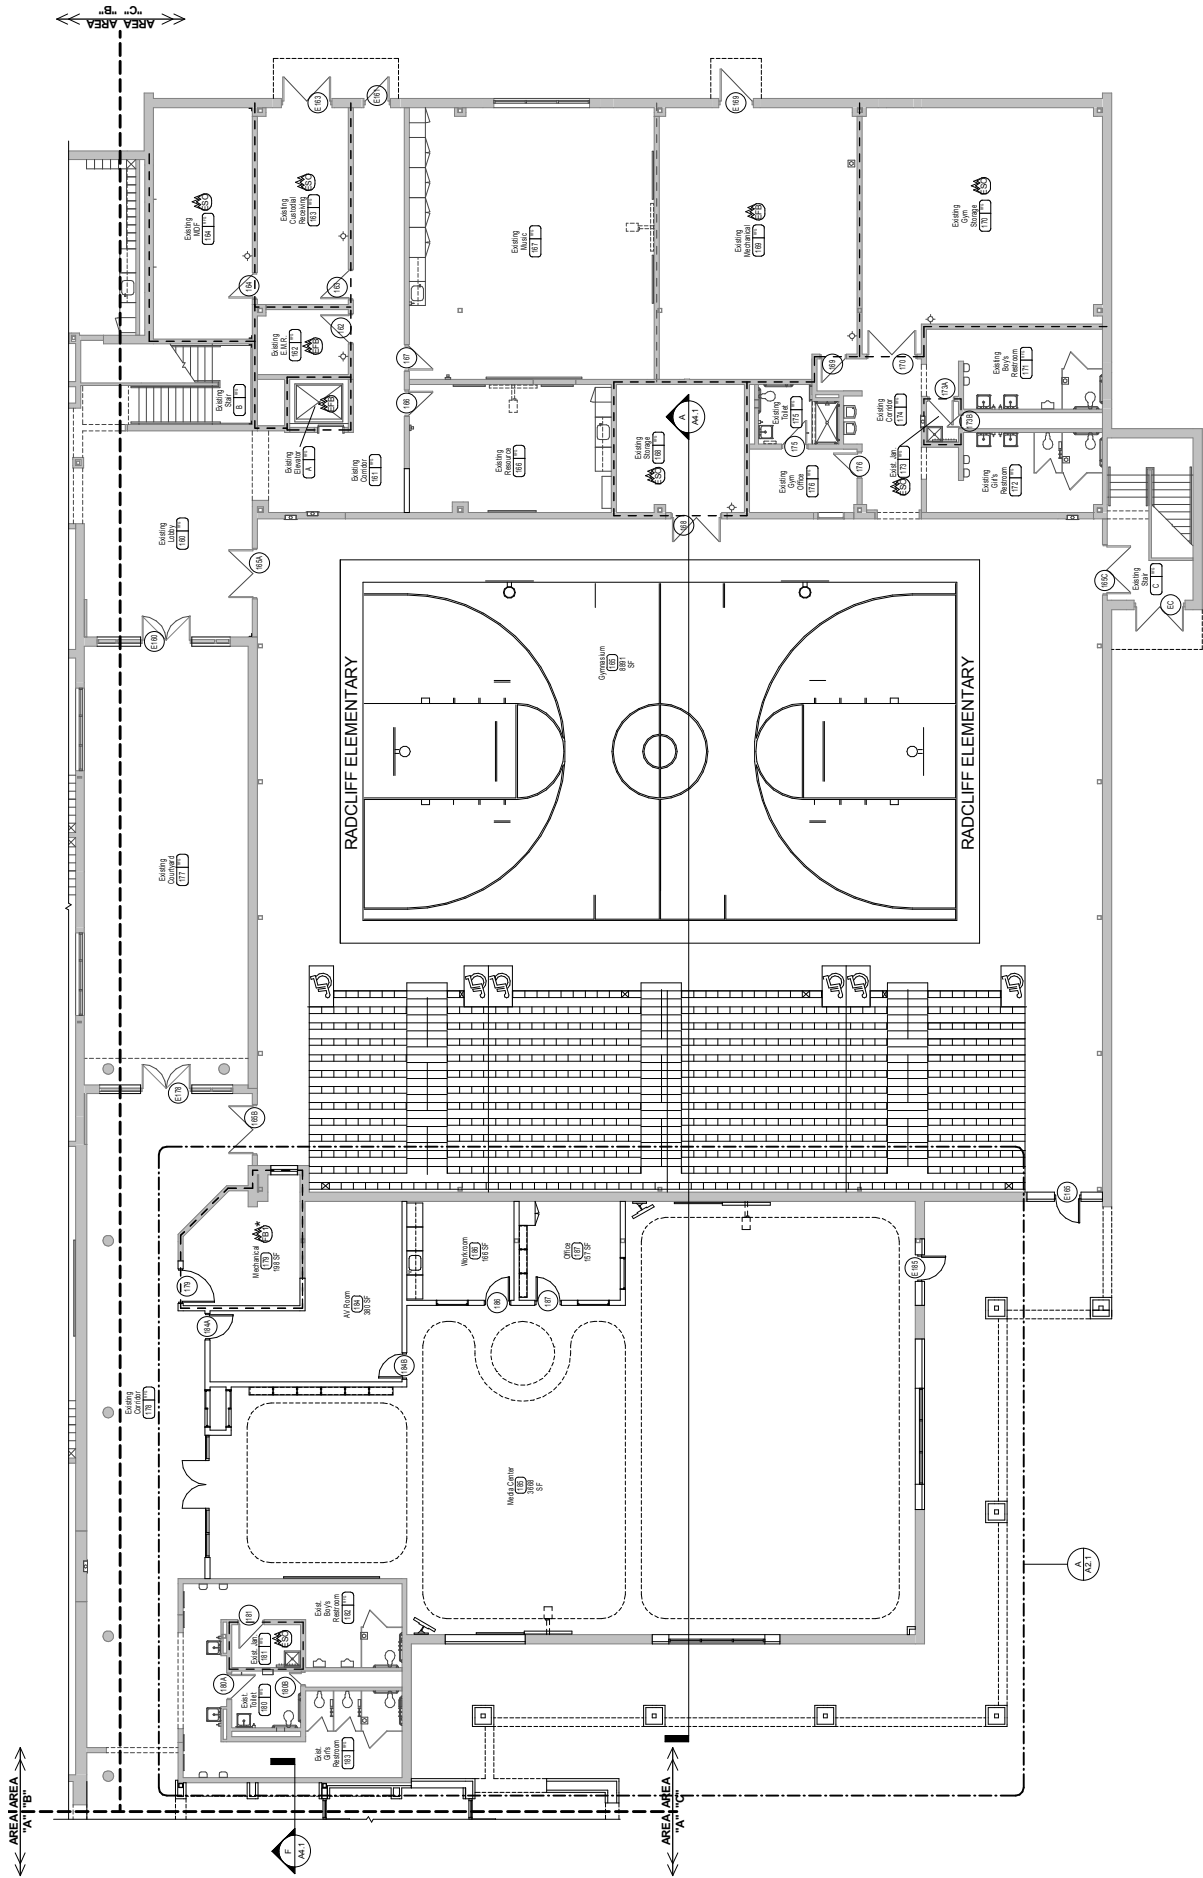

A PARTIAL FIRST FLOOR PLAN - AREA "C"
