

2" FILLER


5" FILLER

4" X 4" JUT OUT

CUT OUT SINK IN
STONE
25 X 22 X 6 9/16

4" X 4" JUT OUT

5" FILLER

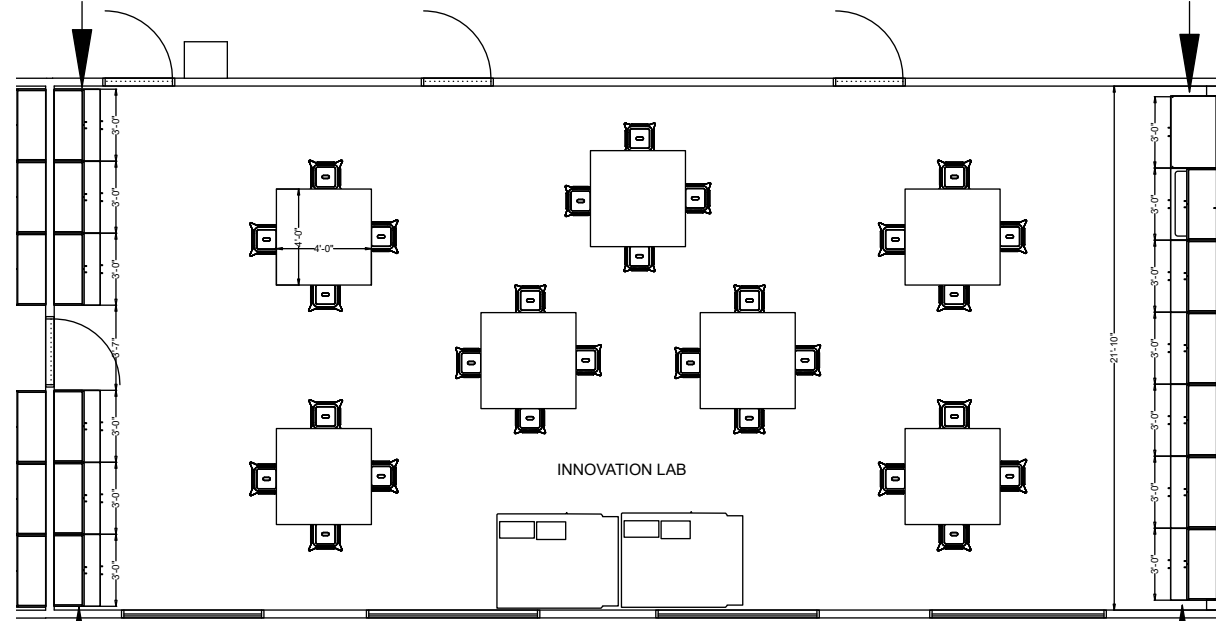

INNOVATION LAB

2" FILLER

CUT OUT SINK IN
STONE
25 X 22 X 6 9/16



Munson Business Interiors

ANCHORAGE
INNOVATION LAB

- These drawings are for design purposes only and are not to be used as construction drawings.

- The information contained within this drawing is the sole property of Munson Business Interiors and any use or reproduction of these is expressly prohibited without the consent of Munson Business Interiors.

Fax: (502) 589-1317

2307 River Road, Louisville, KY 40206
www.munsoninteriors.com

Tel: (502) 589-1236

Scale: 1/8" = 1'0"


5/21/2025

Revisions:

Drawn By: AK

Project No: 2549


Approved By: _____
Date: _____

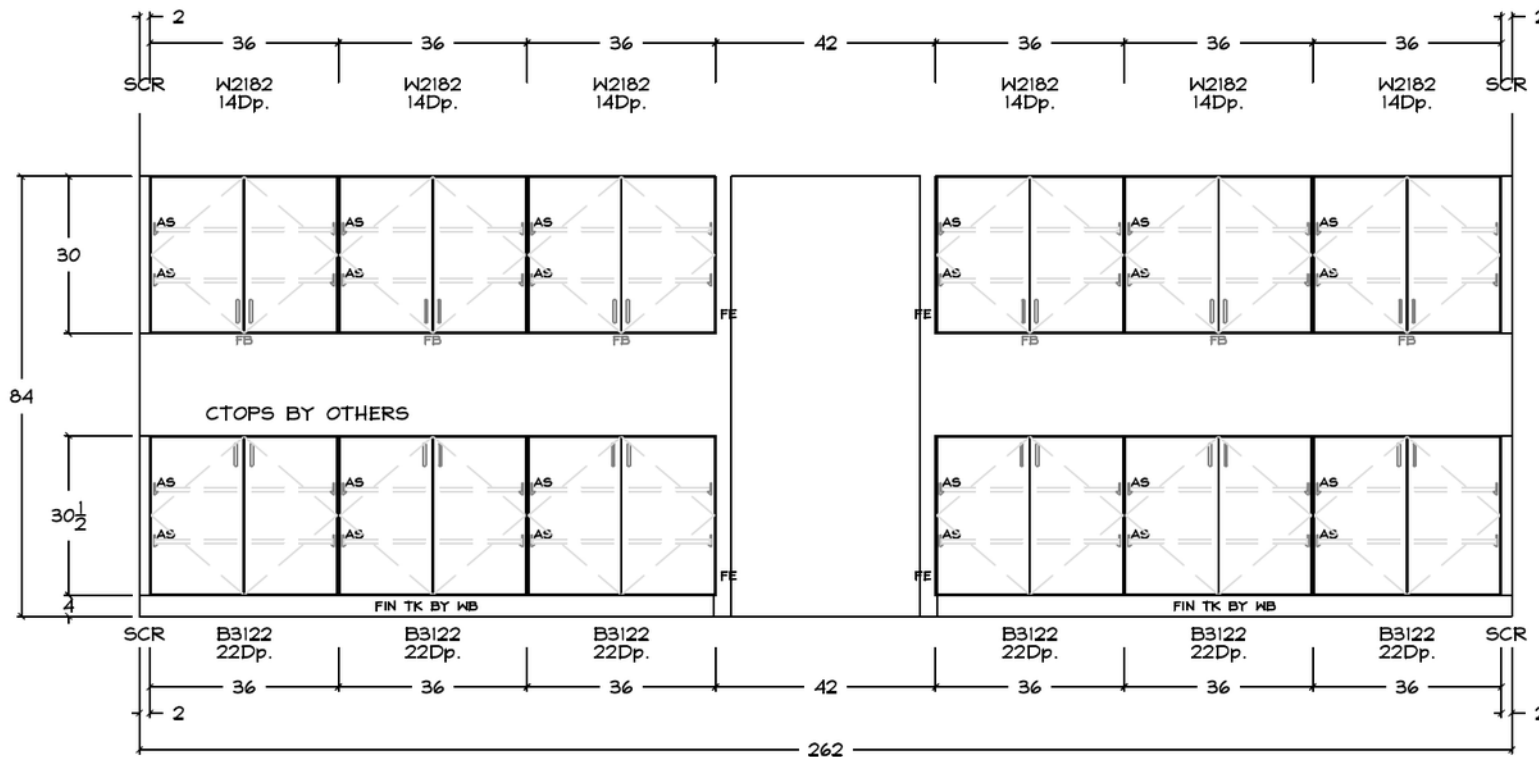

1	INNOVATION LAB WEST WALL
C1	SCALE: 3/8" = 1'-0" ARCHITECTURAL REF: CUSTOMER NOTES

CABINET EXTERIOR: HPL HEAD OVER HEELS
 CABINET INT. (CLOSED): WHITE
 CABINET INT. (OPEN): MATCHING
 COUNTERTOP COLOR: BY OTHERS
 COUNTERTOP EDGE: BY OTHERS

SOLID SURFACE TUMBLED GLASS COUNTER TOPS
 BLACK TOE KICK ON BOTTOM

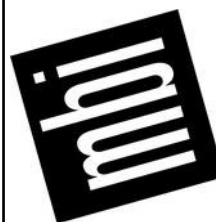

Munson Business Interiors

ANCHORAGE INNOVATION LAB

- These drawings are for design purposes only and are not to be used as construction drawings.

- The information contained within this drawing is the sole property of Munson Business Interiors and any use or reproduction of these is expressly prohibited without the consent of Munson Business Interiors.

Approved By: _____
 Date: _____

Fax: (502) 589-1317

2307 River Road, Louisville, KY 40206
 www.munsoninteriors.com

Tel: (502) 589-1236

Scale: 1/8" = 1'-0"

5/21/2025


Revisions:

Drawn By: AK

Project No: 2549


2" FILLER

2" FILLER

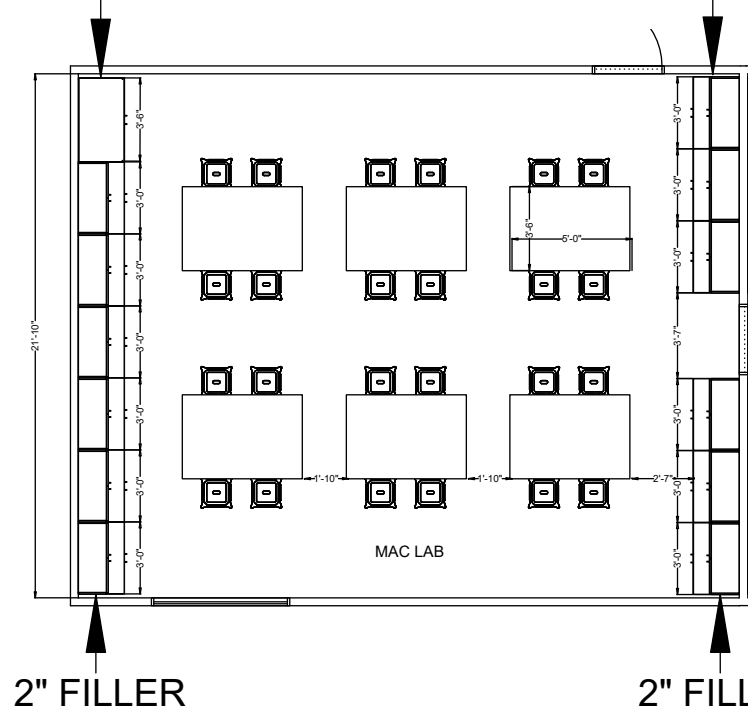

2" FILLER

2" FILLER

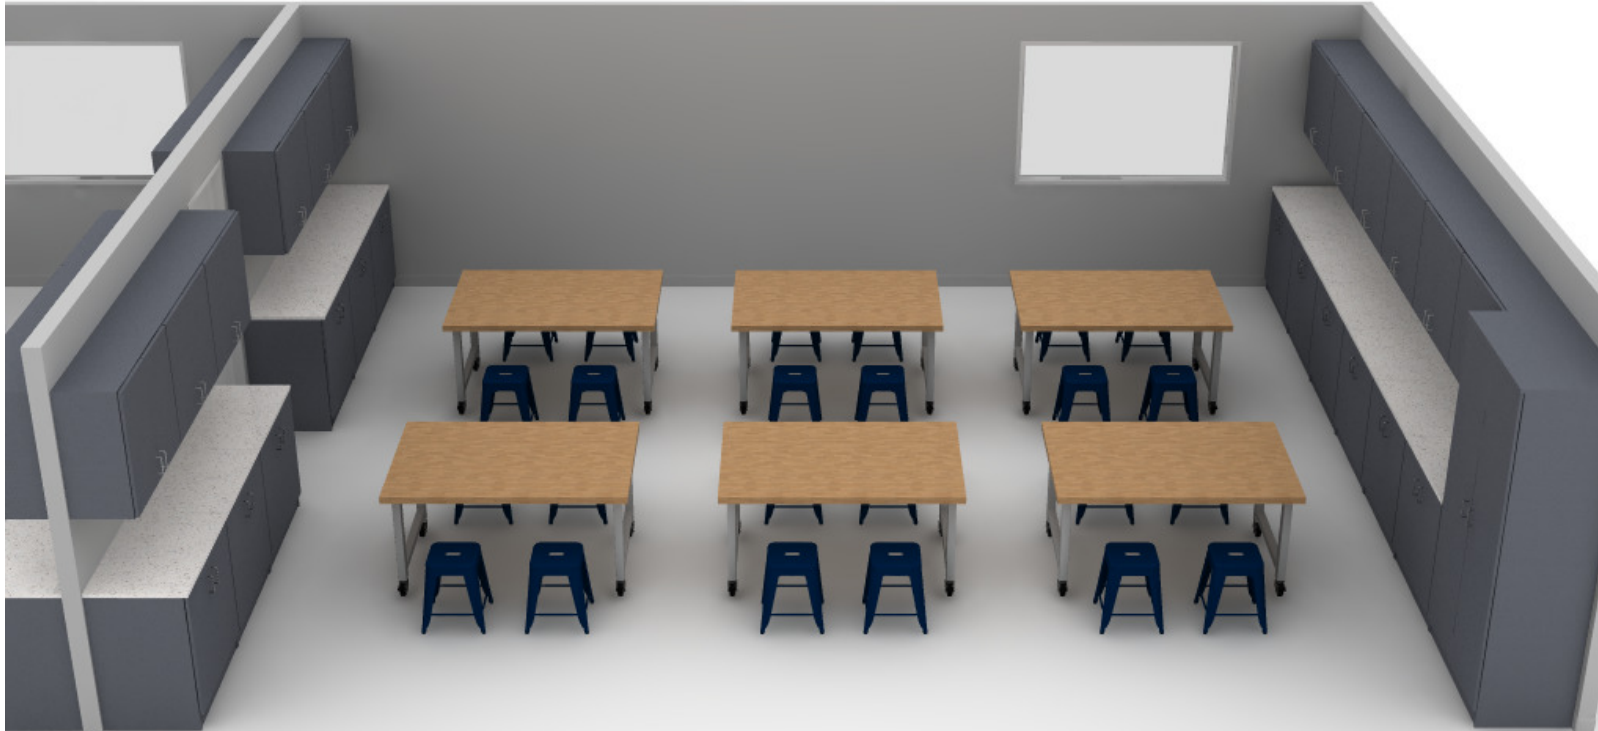

Munson Business Interiors

ANCHORAGE MAC LAB

- These drawings are for design purposes only and are not to be used as construction drawings.
- The information contained within this drawing is the sole property of Munson Business Interiors and any use or reproduction of these is expressly prohibited without the consent of Munson Business Interiors.

Scale: 1/8" = 1'0"

5/21/2025

Revisions:


Drawn By: AK

Project No: 2549

Approved By: _____
Date: _____


2307 River Road, Louisville, KY 40206
www.munsoninteriors.com
ANCHORAGE MAC LAB

Tel: (502) 589-1236

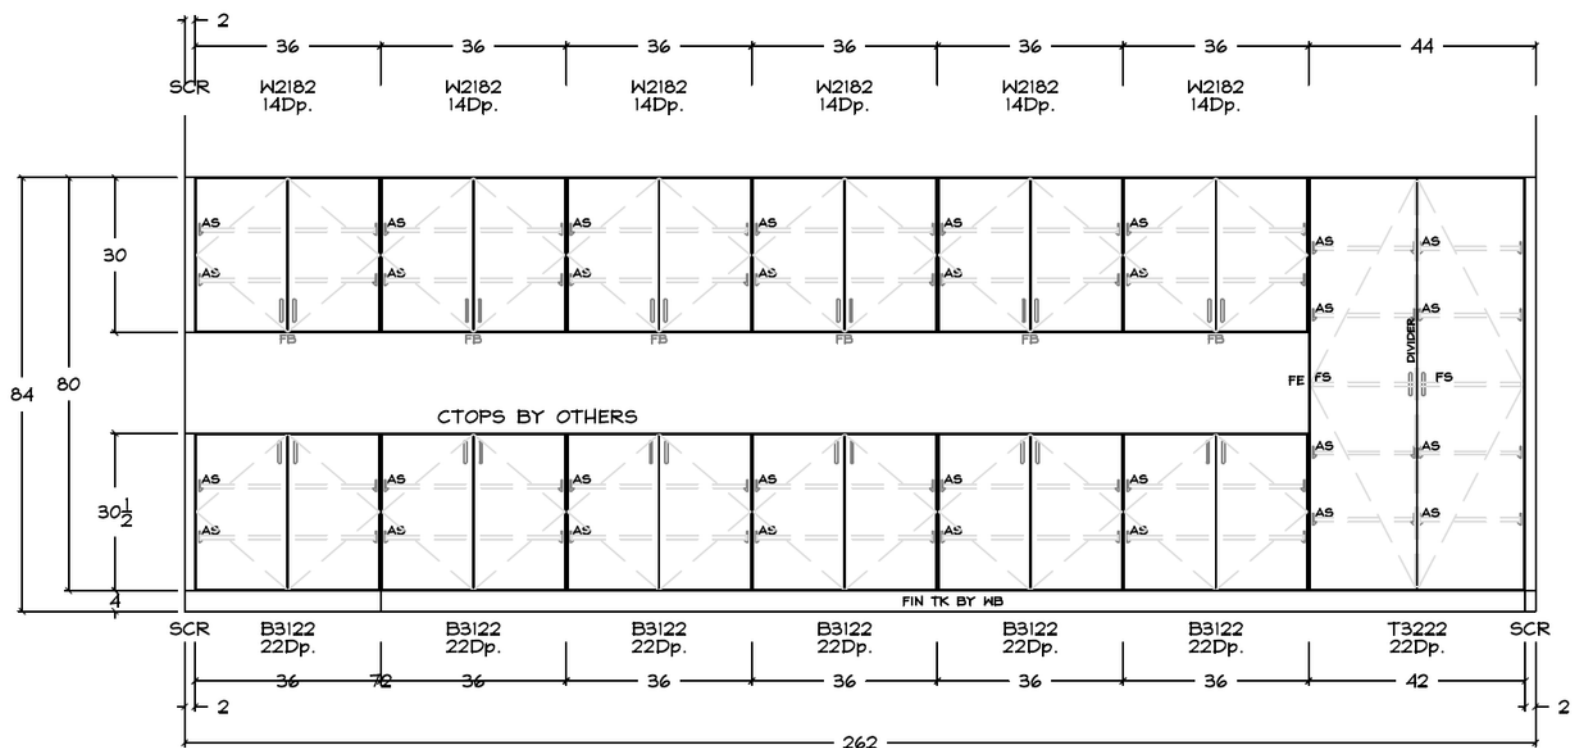

3	MAC LAB WEST WALL
C3	SCALE: 3/8" = 1'-0" ARCHITECTURAL REF: CUSTOMER NOTES
	CABINET EXTERIOR: HPL HEAD OVER HEELS
	CABINET INT. (CLOSED): WHITE
	CABINET INT. (OPEN): MATCHING
	COUNTERTOP COLOR: BY OTHERS
	COUNTERTOP EDGE: BY OTHERS

SOLID SURFACE TUMBLED GLASS COUNTER TOPS
BLACK TOE KICK ON BOTTOM

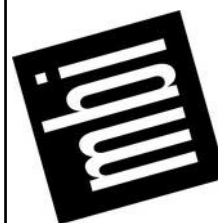

Munson Business Interiors

ANCHORAGE
MAC LAB

- These drawings are for design purposes only and are not to be used as construction drawings.

- The information contained within this drawing is the sole property of Munson Business Interiors and any use or reproduction of these is expressly prohibited without the consent of Munson Business Interiors.

Approved By: _____
Date: _____

2307 River Road, Louisville, KY 40206
www.munsoninteriors.com
ANCHORAGE MAC LAB

Tel: (502) 589-1236


Scale: 1/8" = 1'-0"

5/21/2025

Revisions:

Drawn By: AK

Project No: 2549

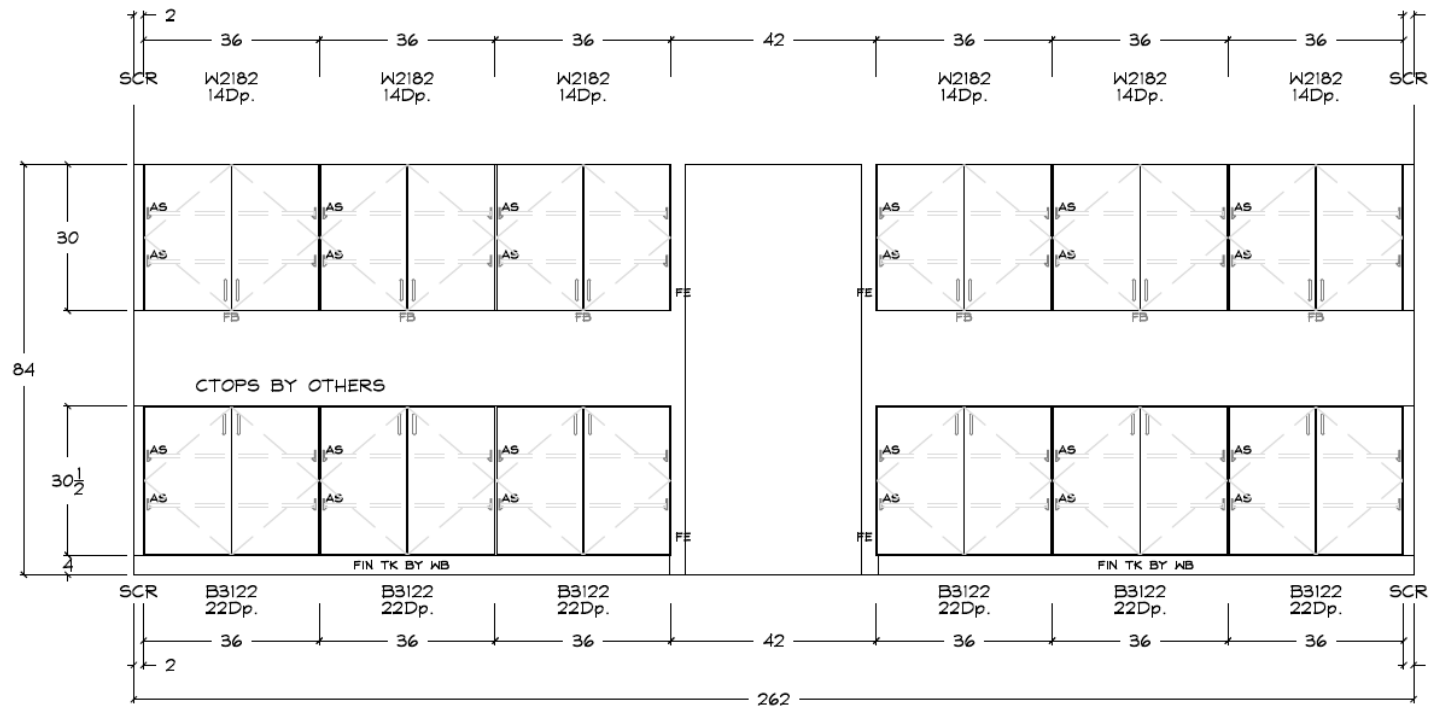

4	MAC LAB EAST WALL
C4	SCALE: 3/8" = 1'-0" ARCHITECTURAL REF: CUSTOMER NOTES
	CABINET EXTERIOR: HPL HEAD OVER HEELS
	CABINET INT. (CLOSED): WHITE
	CABINET INT. (OPEN): MATCHING
	COUNTERTOP COLOR: BY OTHERS
	COUNTERTOP EDGE: BY OTHERS

SOLID SURFACE TUMBLED GLASS COUNTER TOPS
BLACK TOE KICK ON BOTTOM



Munson Business Interiors

ANCHORAGE
MAC LAB

- These drawings are for design purposes only and are not to be used as construction drawings.
- The information contained within this drawing is the sole property of Munson Business Interiors and any use or reproduction of these is expressly prohibited without the consent of Munson Business Interiors.

Scale: 1/8" = 1'0"

5/21/2025

Revisions:

Drawn By: AK

Project No: 2549

Approved By: _____
Date: _____

Fax: (502) 589-1317

2307 River Road, Louisville, KY 40206
www.munsoninteriors.com

Tel: (502) 589-1236

ANCHORAGE MAC LAB