



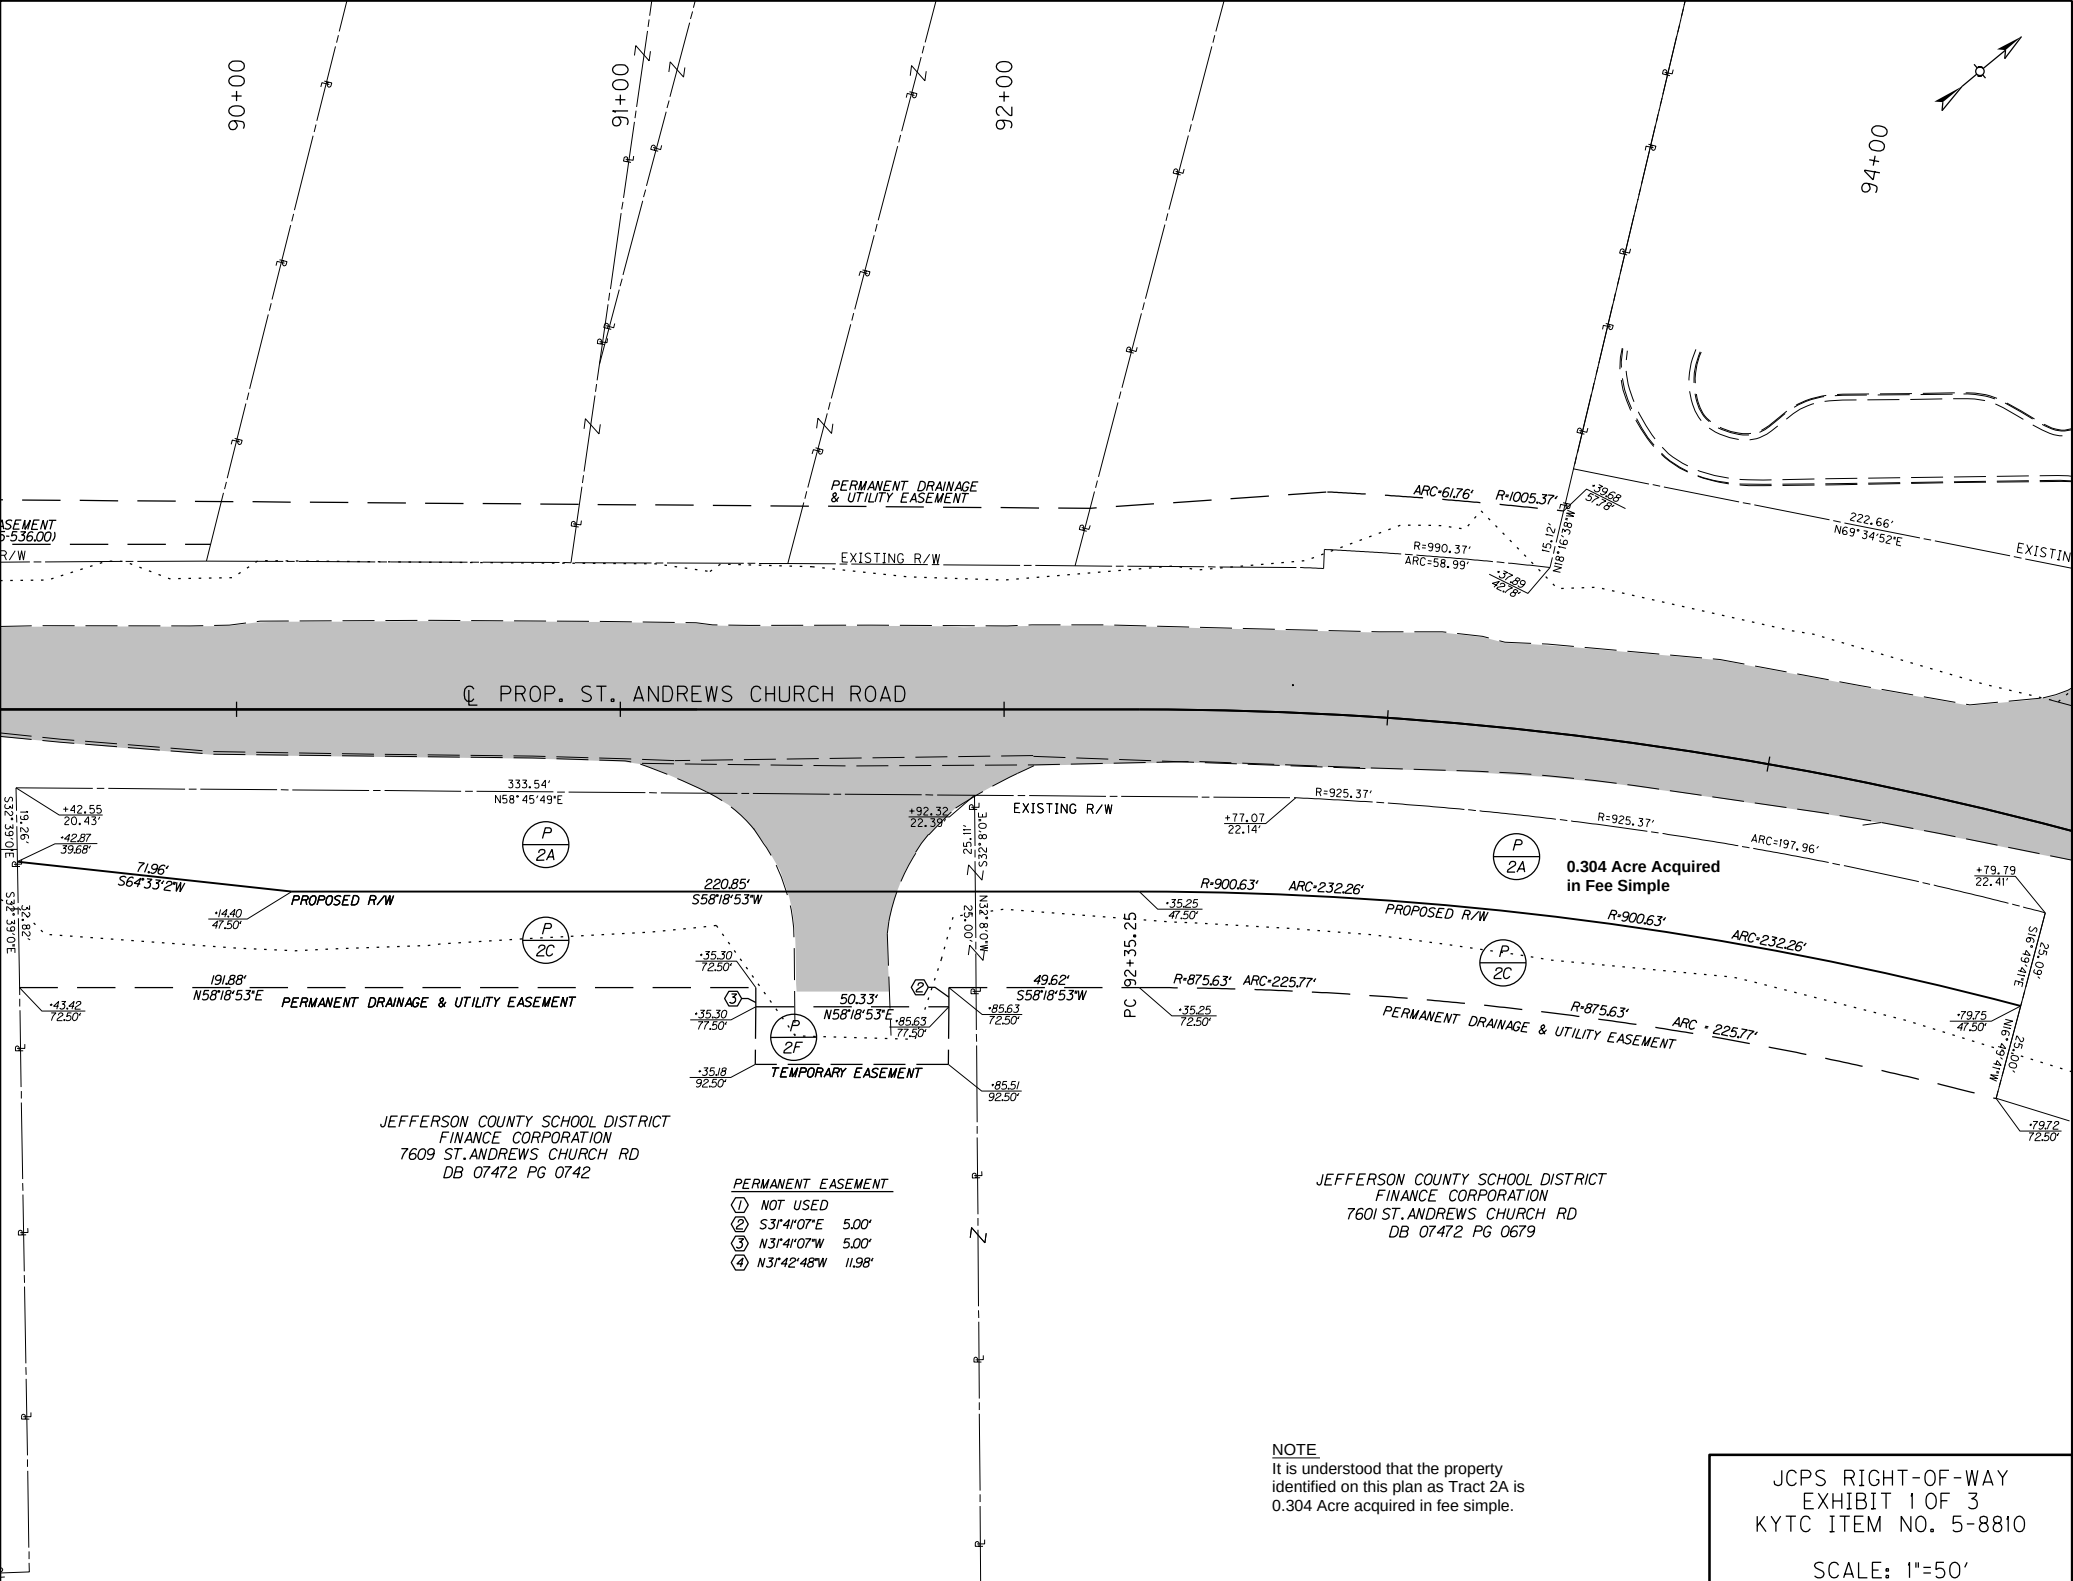

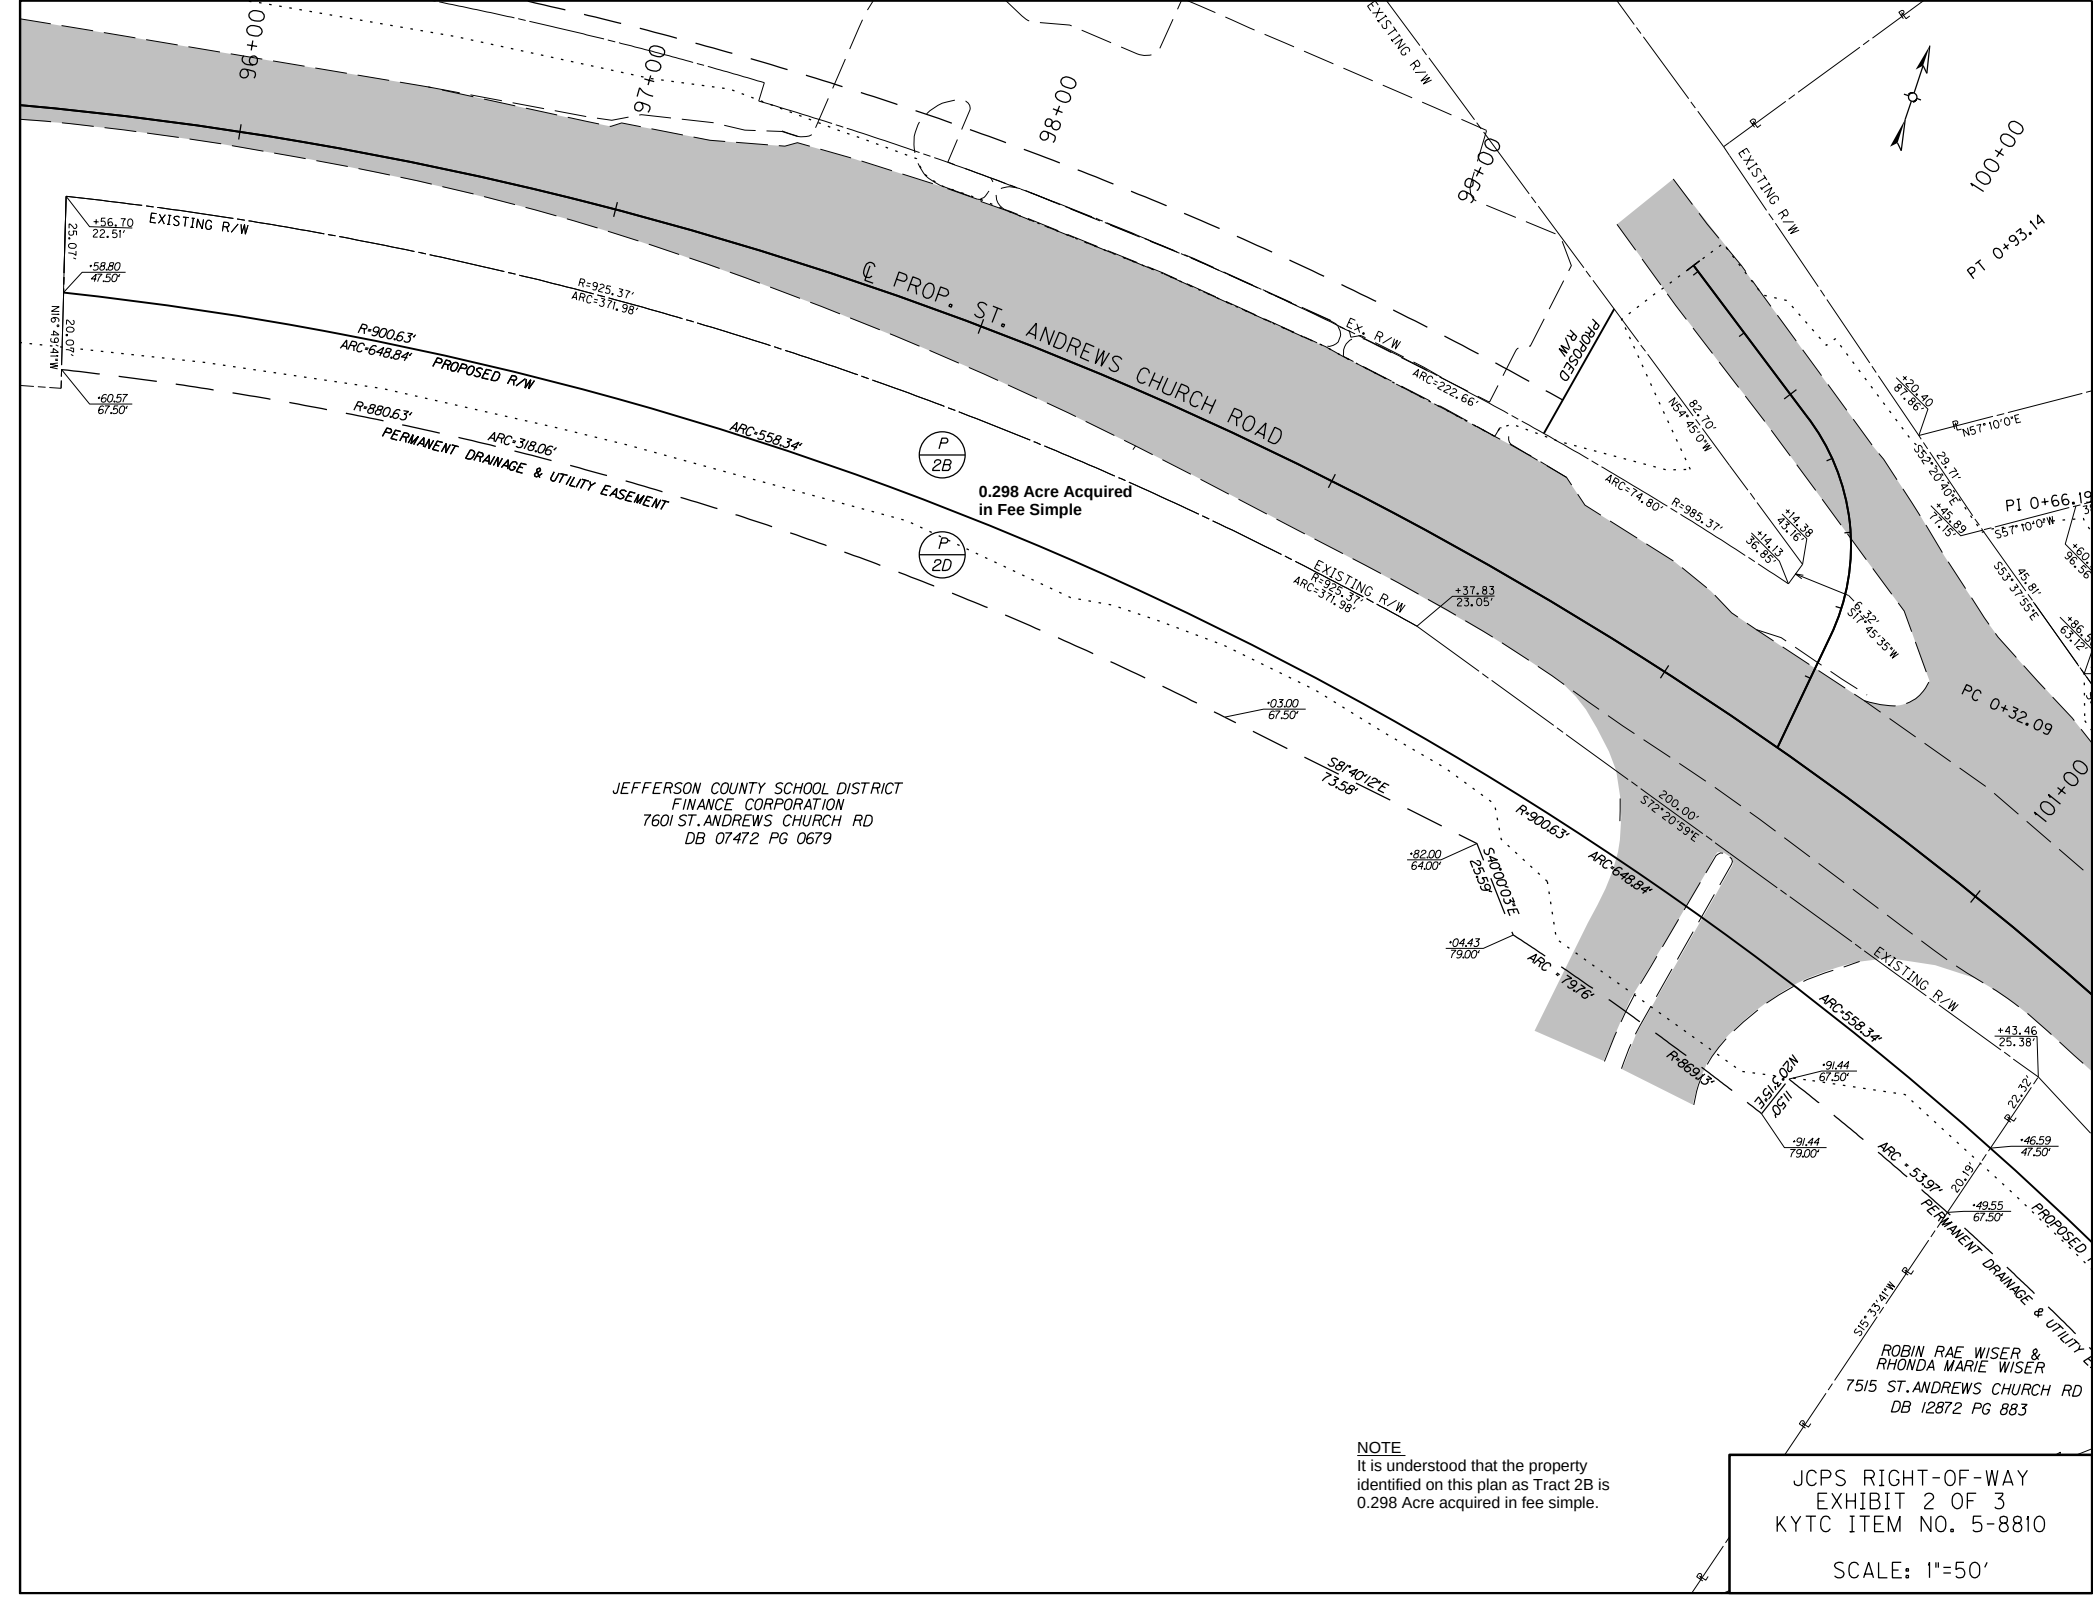

JEFFERSON COUNTY SCHOOL DISTRICT
FINANCE CORPORATION
7601 ST. ANDREWS CHURCH RD
DB 07472 PG 0679

ROBIN RAE WISER &
RHONDA MARIE WISER
7515 ST. ANDREWS CHURCH RD
DB 12872 PG 883

NOTE
It is understood that the property
identified on this plan as Tract 2B is
0.298 Acre acquired in fee simple.

JCPS RIGHT-OF-WAY
EXHIBIT 2 OF 3
KYTC ITEM NO. 5-8810
SCALE: 1"=50'


106+00

107+00

108+00

109+00

110+00

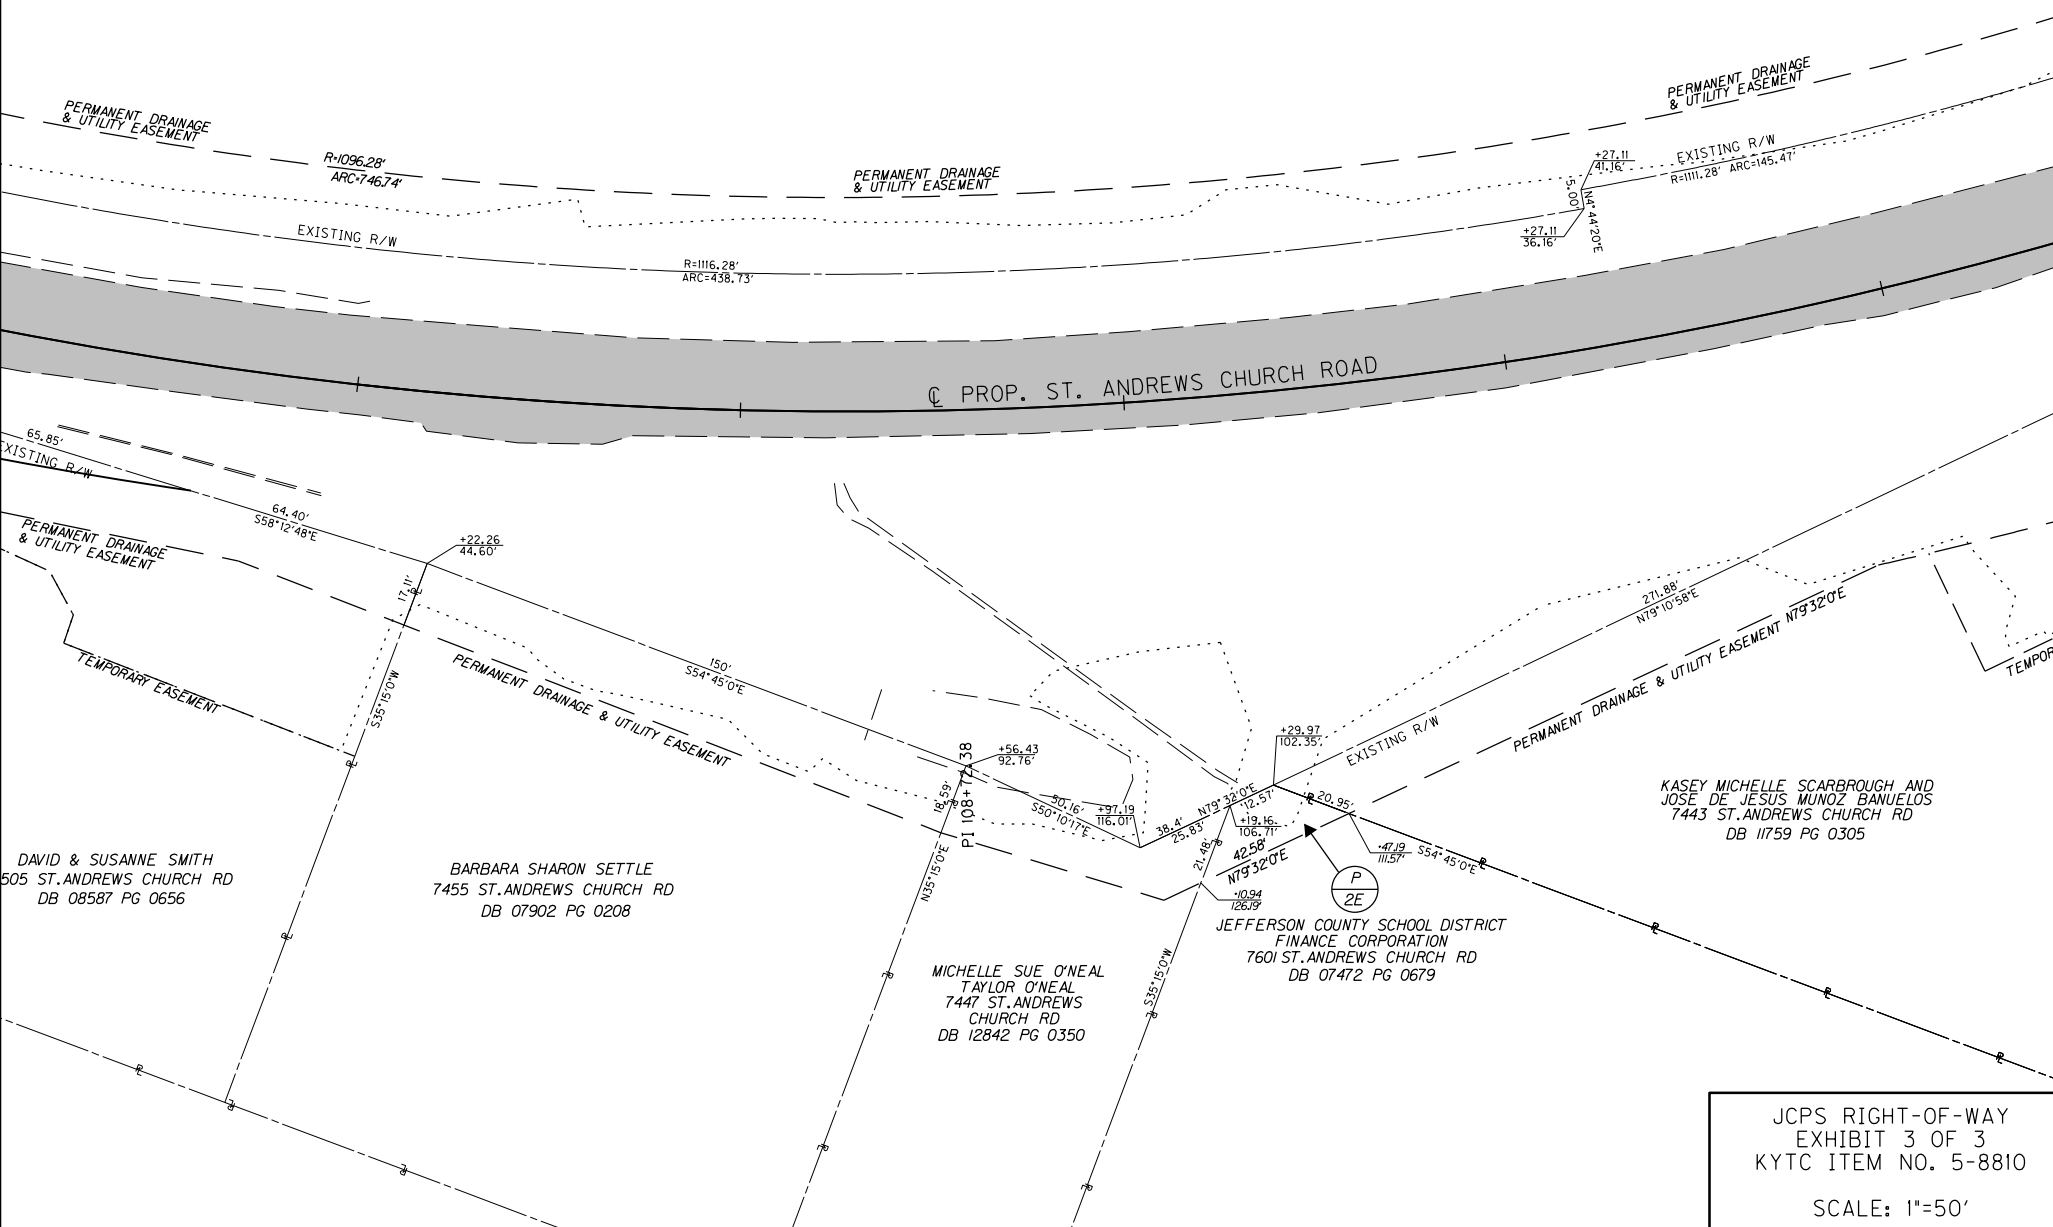

KYCS RIGHT-OF-WAY
EXHIBIT 3 OF 3
KYTC ITEM NO. 5-8810
SCALE: 1"=50'