



**SCHEMATIC DESIGN FLOOR PLAN -  
HOME BLEACHERS:**

SEAT COUNT - 1,048 SEATS

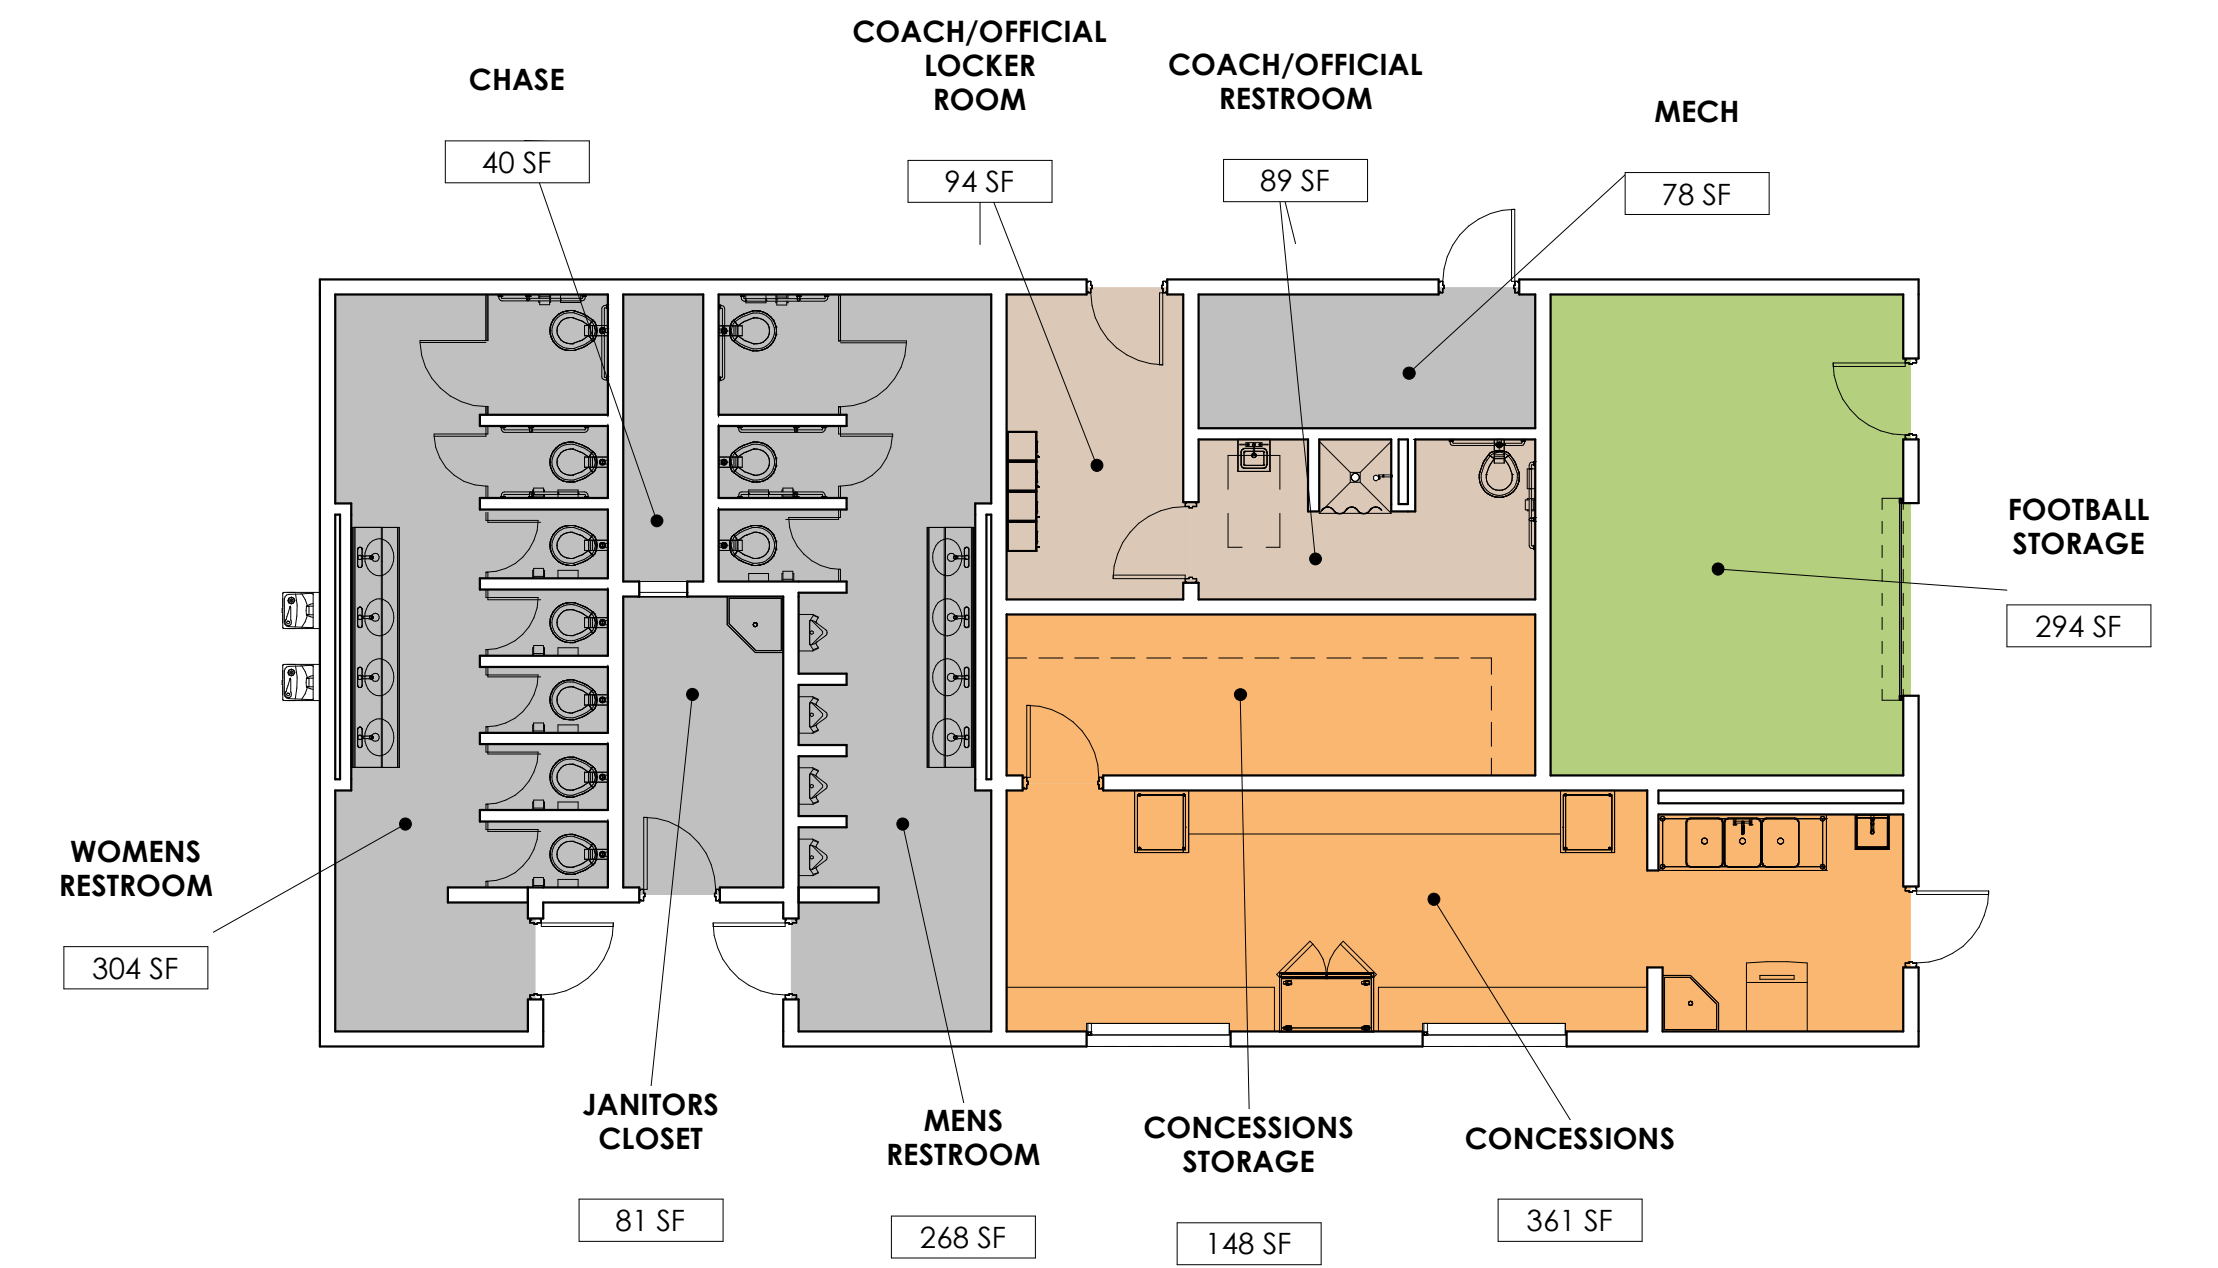

**SCHEMATIC DESIGN FLOOR PLAN -  
CONCESSIONS/RESTROOM:**

OVERALL BUILDING FOOTPRINT - 2,130 SF

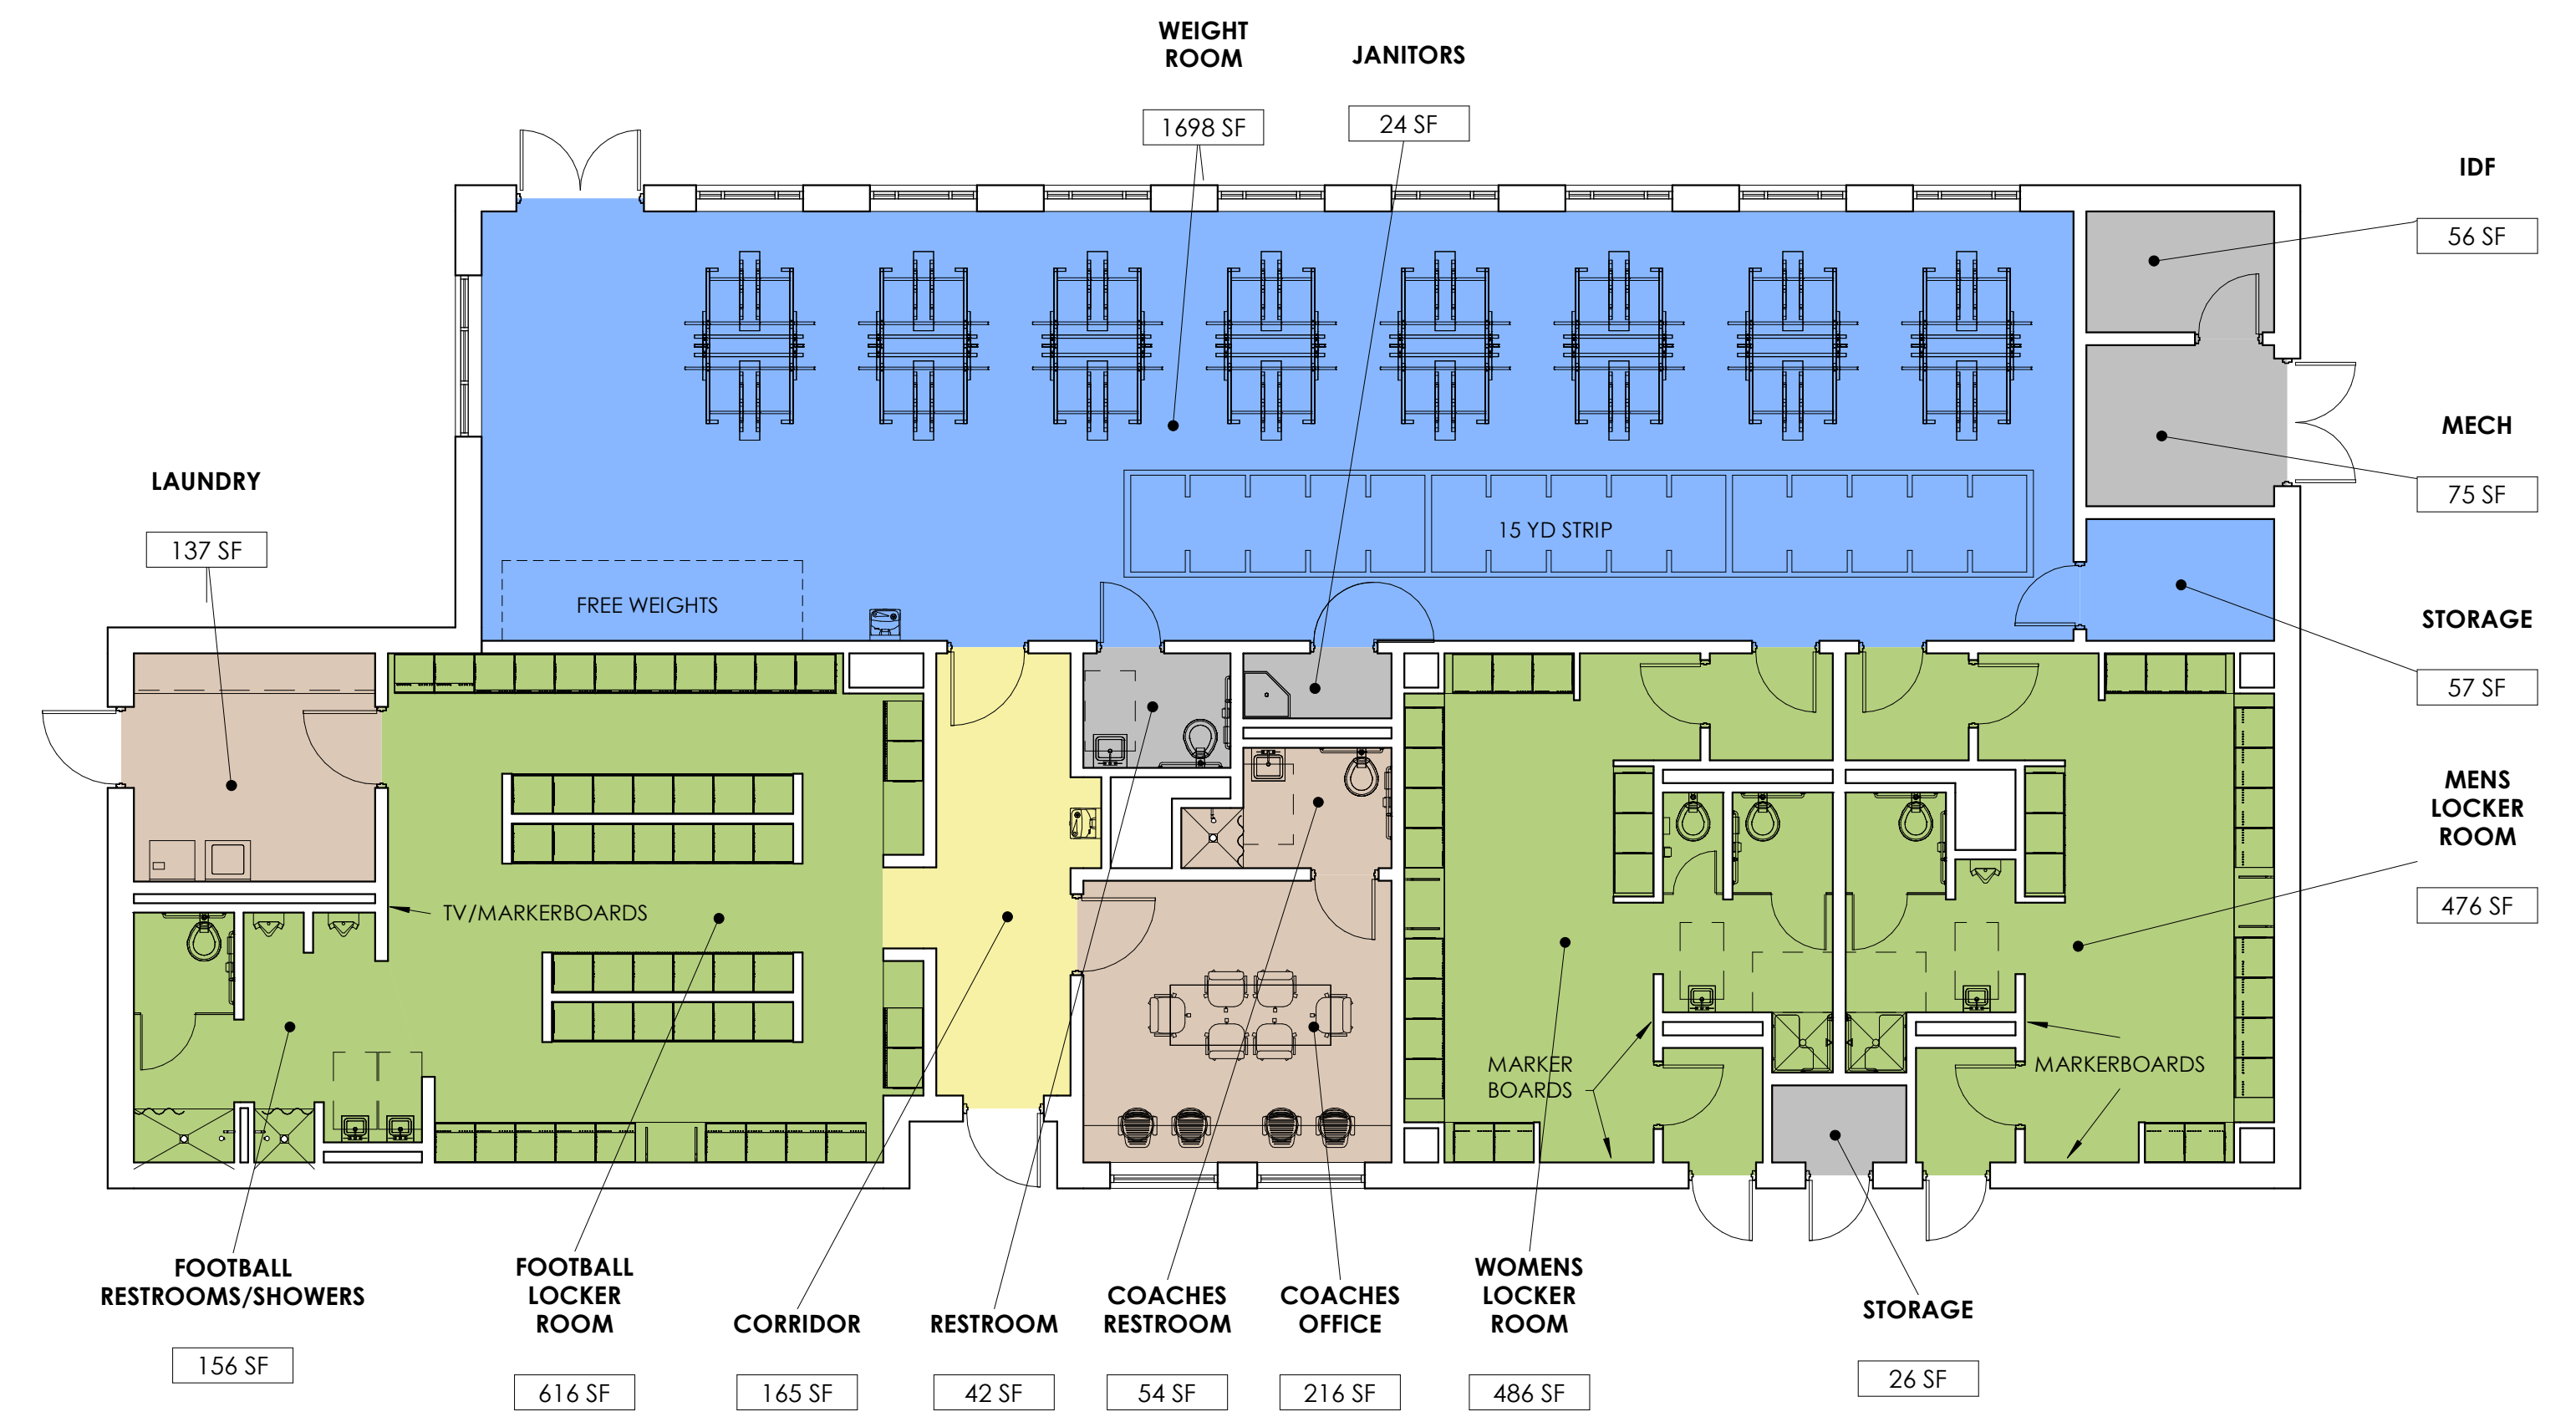

**SCHEMATIC DESIGN FLOOR PLAN -  
LOCKER/WEIGHT ROOM:**

OVERALL BUILDING FOOTPRINT - 5,083 SF

Alternates

