


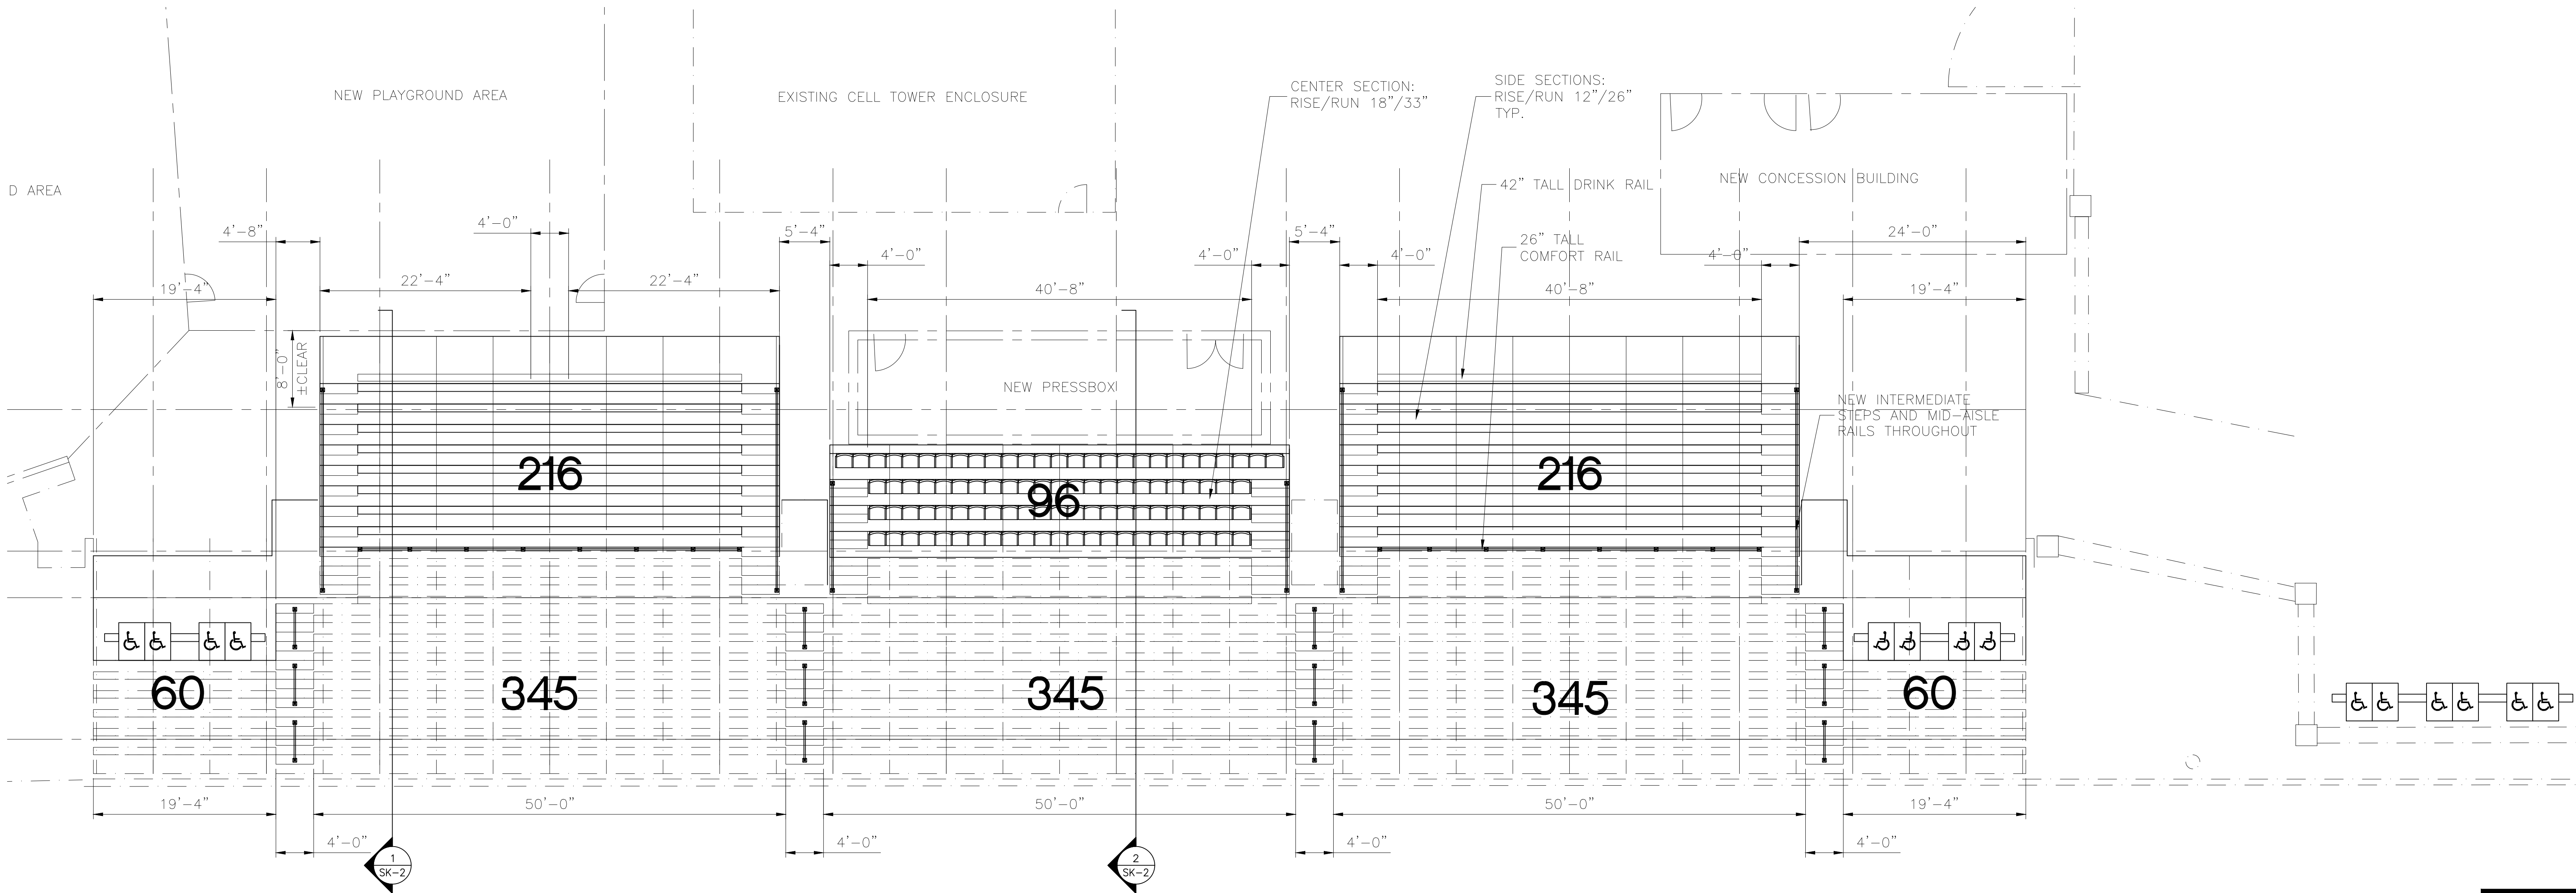

1 SEATING PLAN
ALTERNATE ADA LAYOUT

APPROXIMATE ORIGINAL SEAT COUNT	
BENCH SEATING CAPACITY	1506
CHAIR SEATING CAPACITY	0
WHEELCHAIR SEATING CAPACITY	0
COMPANION SEATING CAPACITY	0
TOTAL SEATING CAPACITY	1506

PROPOSED SEAT COUNT - MAX SEATS	
BENCH SEATING CAPACITY	1587
CHAIR SEATING CAPACITY	96
WHEELCHAIR SEATING CAPACITY	14
COMPANION SEATING CAPACITY	14
TOTAL SEATING CAPACITY	1711

OPTION: A

ENGINEERING SEAL

TOADVINE

SEATING, ATHLETIC EQUIPMENT, VIDEO SCOREBOARDS

14800 TAYLORSVILLE RD. FISHERVILLE, KY 40023

PHONE 502-241-6010

www.toadvine.com

PROJECT INFO

BEECHWOOD HS FB

FT MITCHELL, KY

DATE


12/19/2025

BY

JHINTON

SKETCH ID: SK-1A

OPTION: B

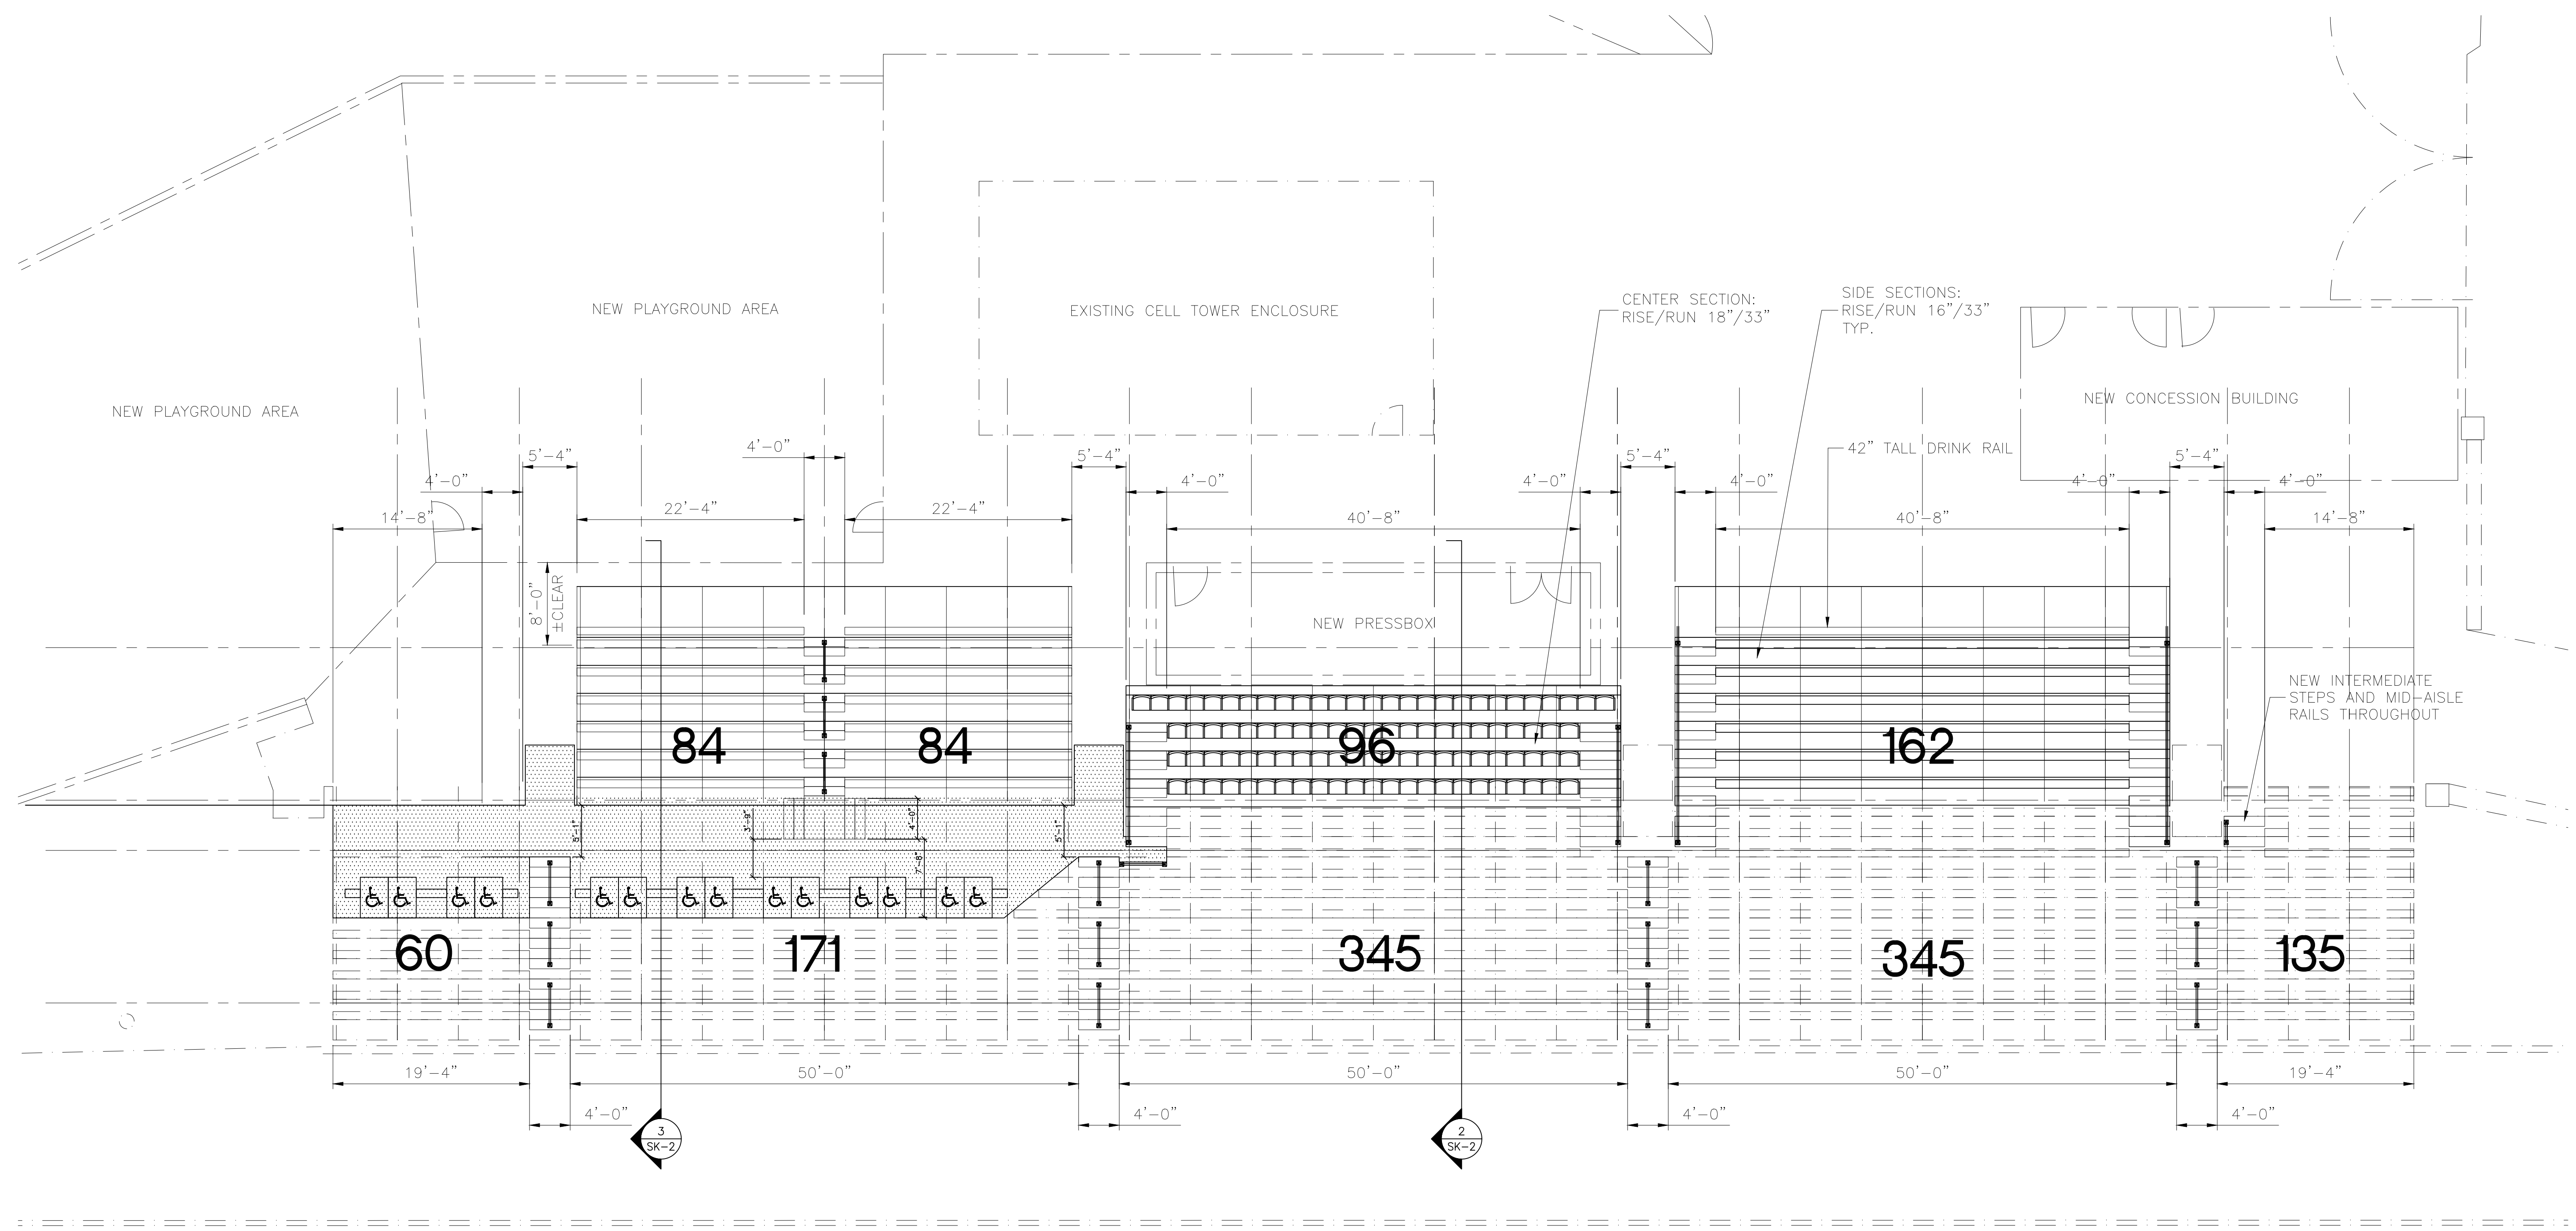

1 SEATING PLAN
MAXIMIZING SEATCOUNT
SCALE: 1/8" = 1'-0"

APPROXIMATE ORIGINAL SEAT COUNT	
BENCH SEATING CAPACITY	1506
CHAIR SEATING CAPACITY	0
WHEELCHAIR SEATING CAPACITY	0
COMPANION SEATING CAPACITY	0
TOTAL SEATING CAPACITY	1506

PROPOSED SEAT COUNT - MAX SEATS	
BENCH SEATING CAPACITY	1386
CHAIR SEATING CAPACITY	96
WHEELCHAIR SEATING CAPACITY	14
COMPANION SEATING CAPACITY	14
TOTAL SEATING CAPACITY	1510

ENGINEERING SEAL

TOADVINE
SEATING, ATHLETIC EQUIPMENT, VIDEO SCOREBOARDS
14800 TAYLORSVILLE RD., FISHERVILLE, KY 40023
PHONE 502-241-6010
www.toadvine.com


PROJECT INFO

BEECHWOOD HS FB
FT MITCHELL, KY

BY
JHINTON
12/19/2025

SKETCH ID:
SK-1B

OPTION: C

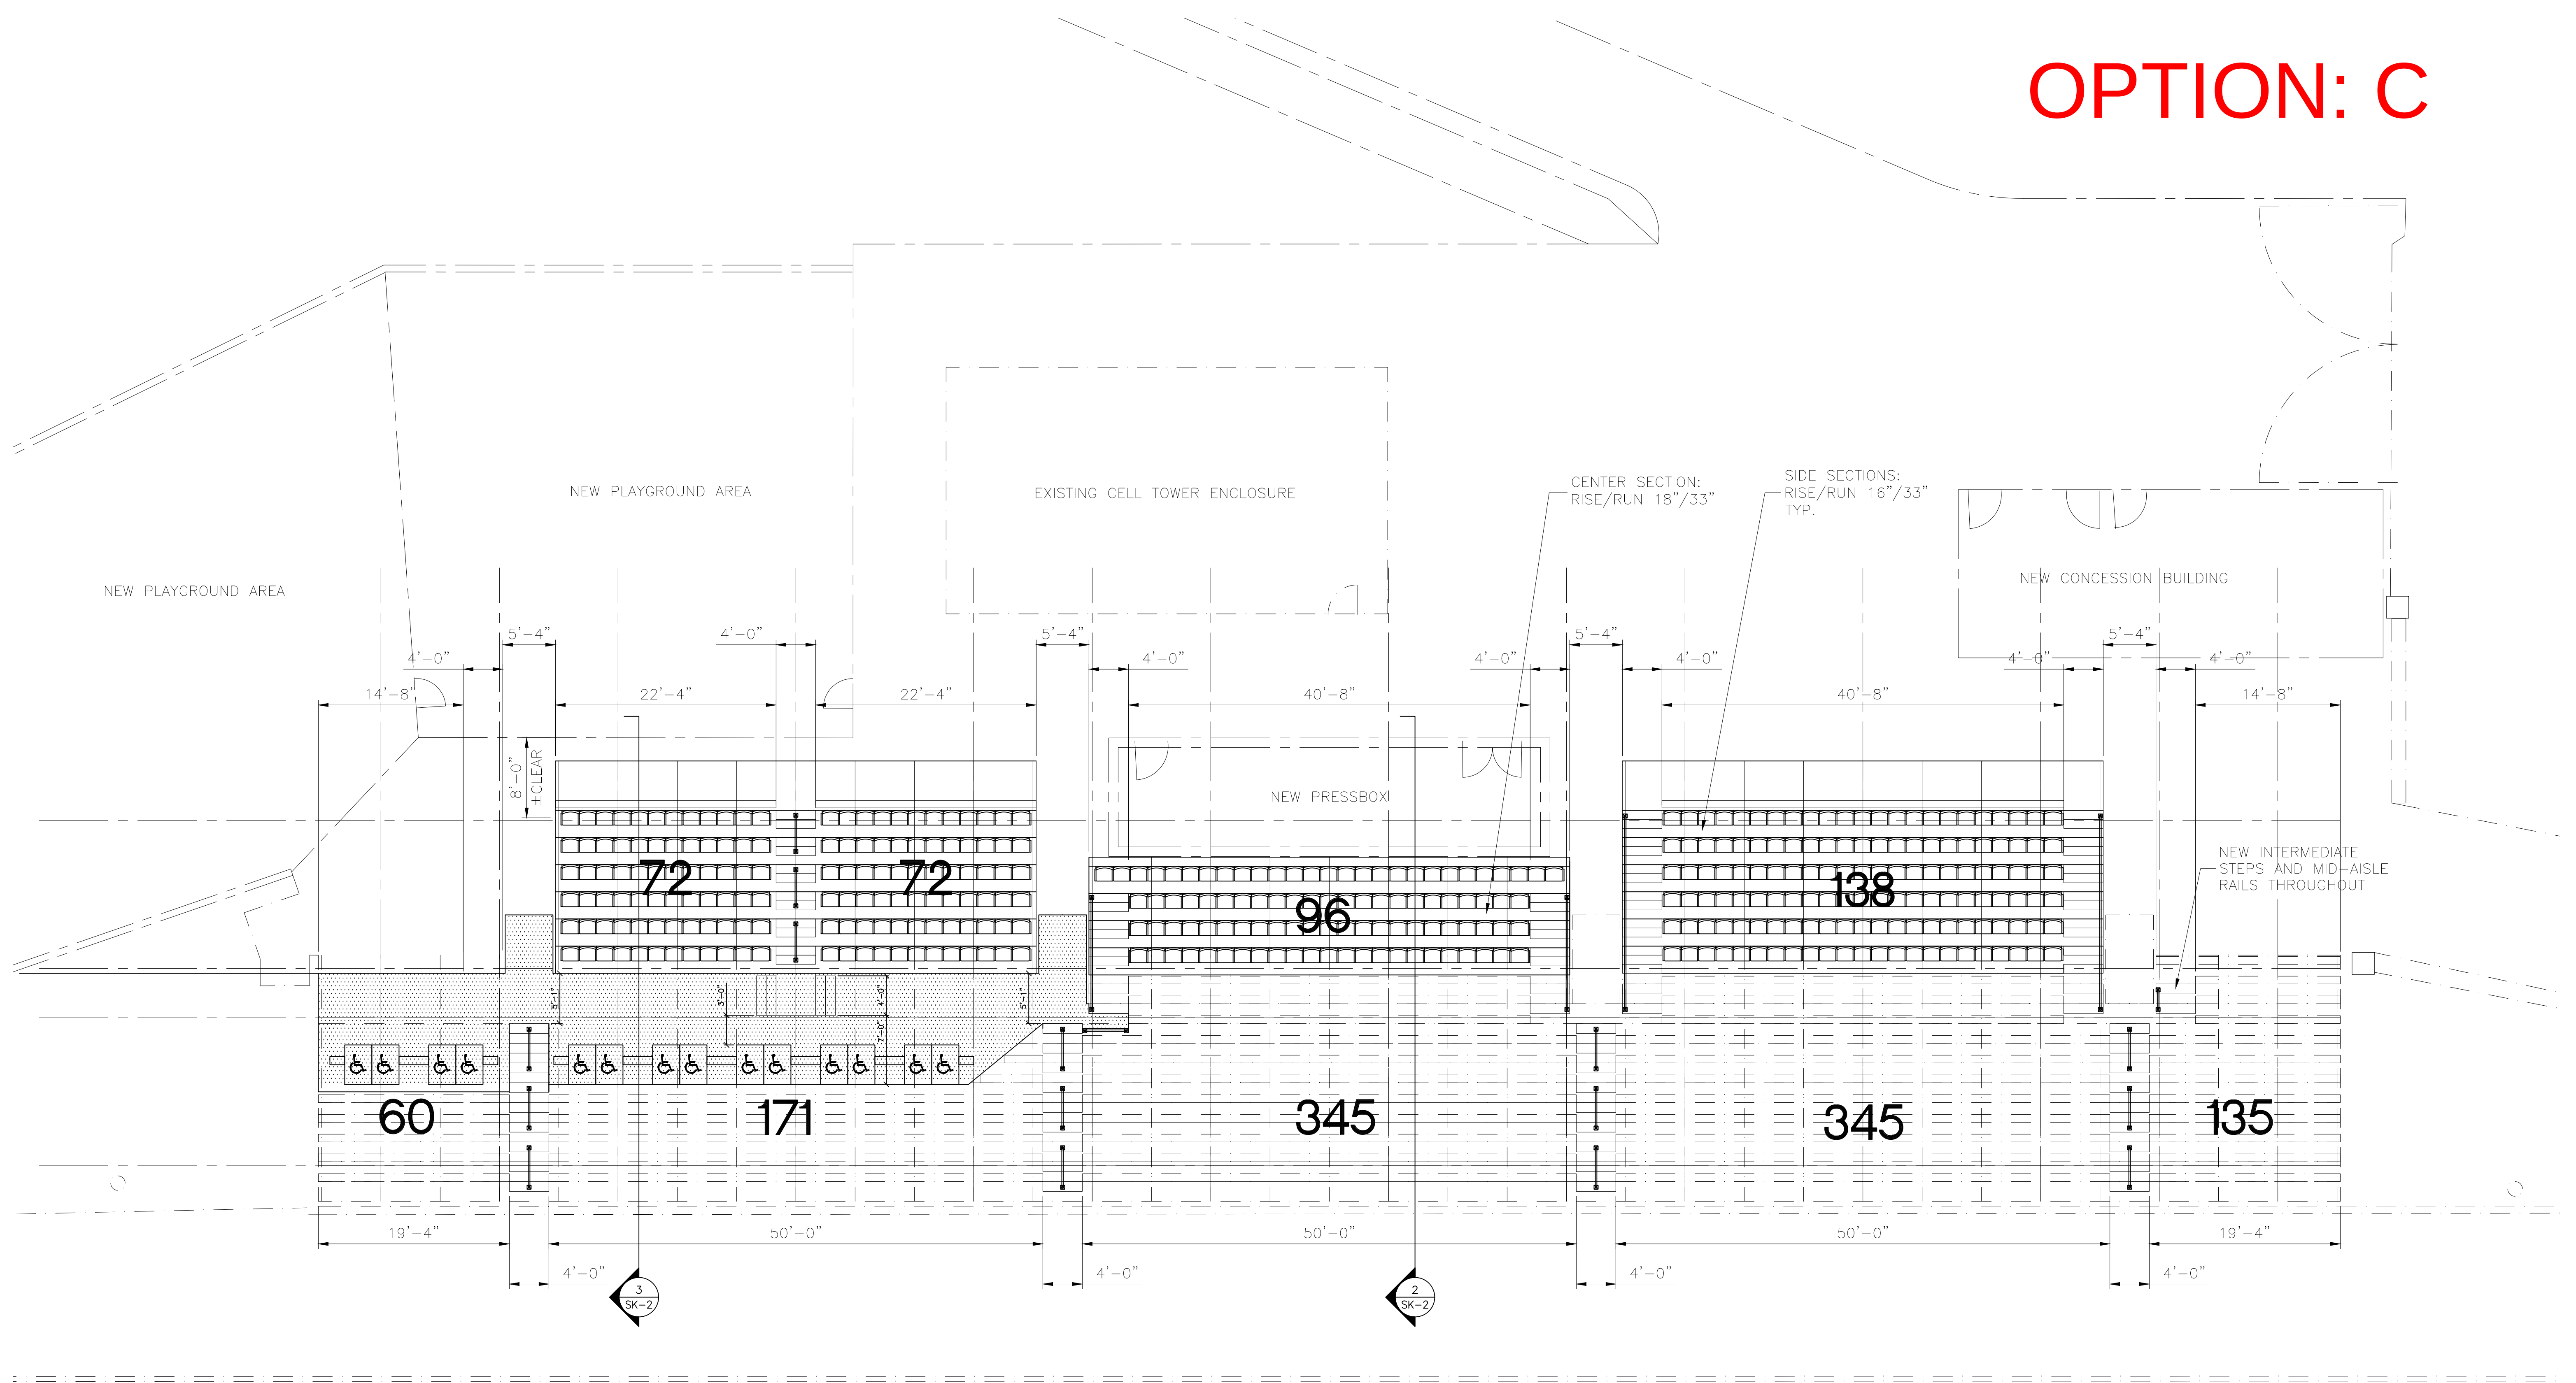

1 SEATING PLAN
MAXIMIZING CHAIRBACKS

SCALE: 1/8" = 1'-0"

APPROXIMATE ORIGINAL SEAT COUNT	
BENCH SEATING CAPACITY	1506
CHAIR SEATING CAPACITY	0
WHEELCHAIR SEATING CAPACITY	0
COMPANION SEATING CAPACITY	0
TOTAL SEATING CAPACITY	1506

PROPOSED SEAT COUNT – MAX CHAIRS	
BENCH SEATING CAPACITY	1056
CHAIR SEATING CAPACITY	378
WHEELCHAIR SEATING CAPACITY	14
COMPANION SEATING CAPACITY	14
TOTAL SEATING CAPACITY	1462

ENGINEERING SEAL

TOADVINE
SEATING • ATHLETIC EQUIPMENT • VIDEO SCOREBOARDS
14800 TAYLORSVILLE RD FISHKILL NY 12531


LOADVINE
EQUINE ATHLETIC EQUIPMENT • VIDEO SCOREBOARD
14800 TAYLORSVILLE RD. FISHERVILLE, KY 40023
PHONE: 502-241-6010
www.loadvine.com

BEECHWOOD FOOTBALL
FORT MITCHELL, KY


NAME
JHINTON
DATE
12/19/2025

ETCH ID:


SK-1C

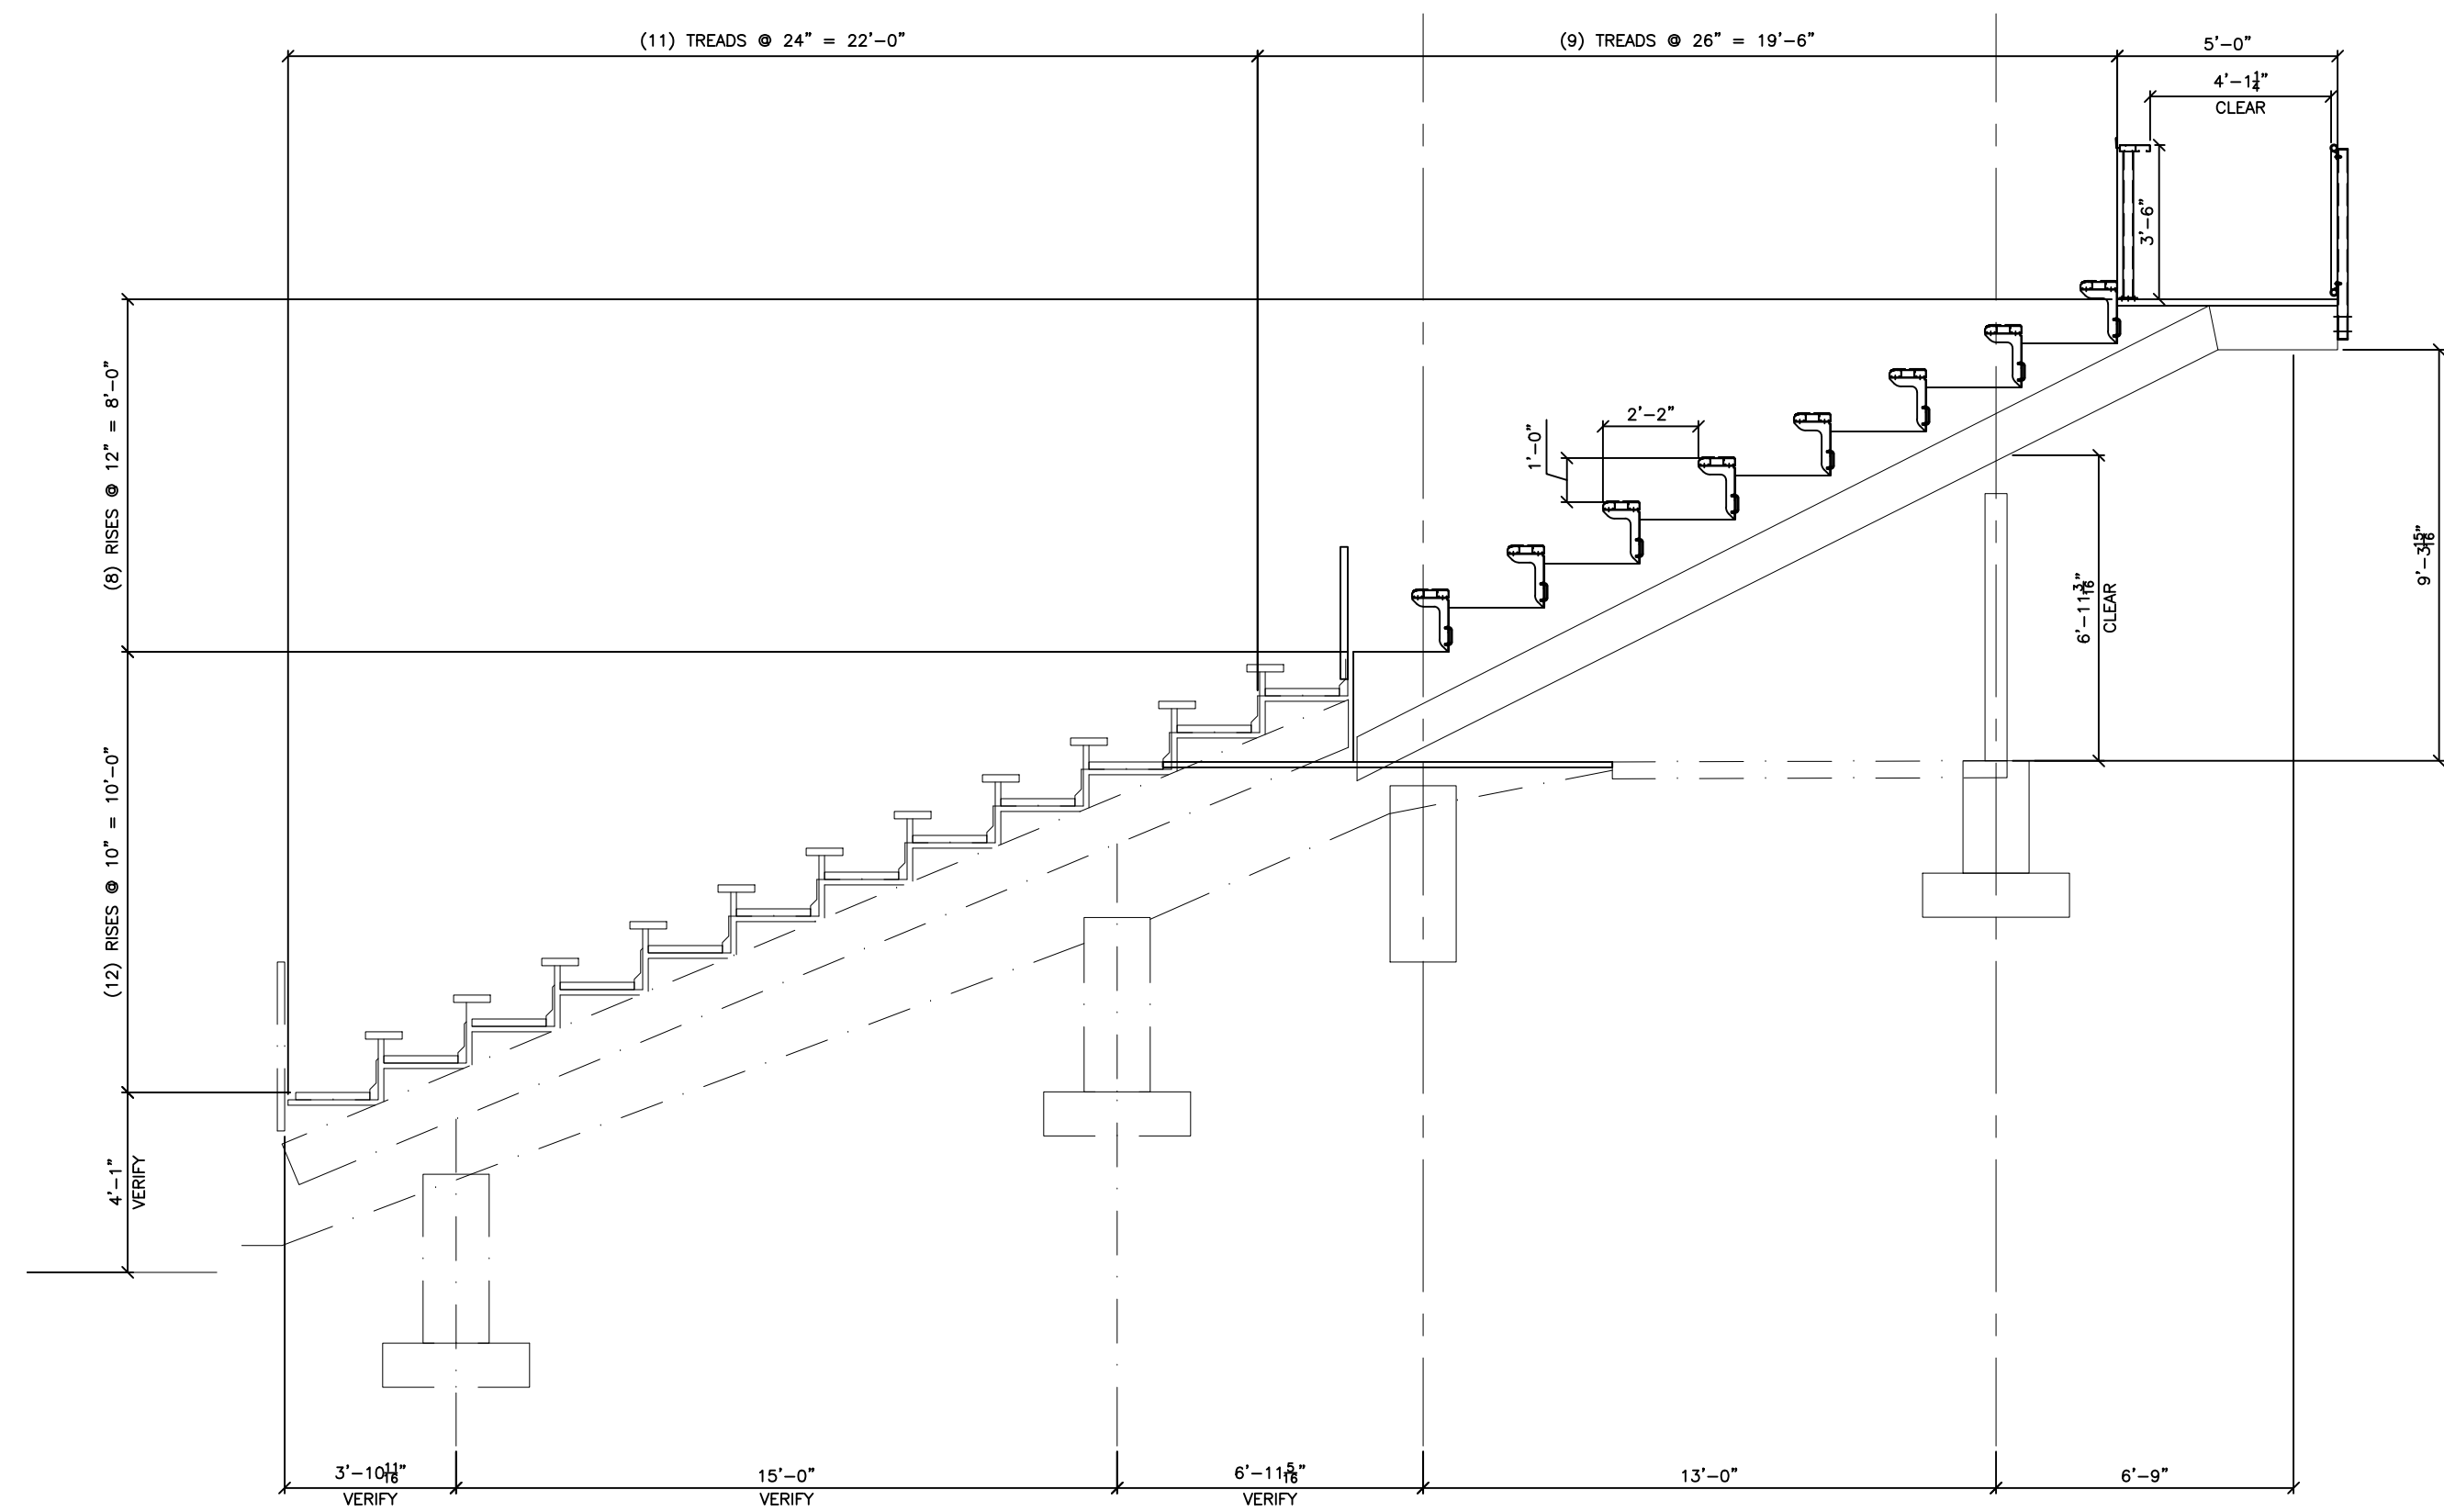

1 SECTION THRU WINGS
12" / 26" RISE/RUN
SCALE: 1/4" = 1'-0"

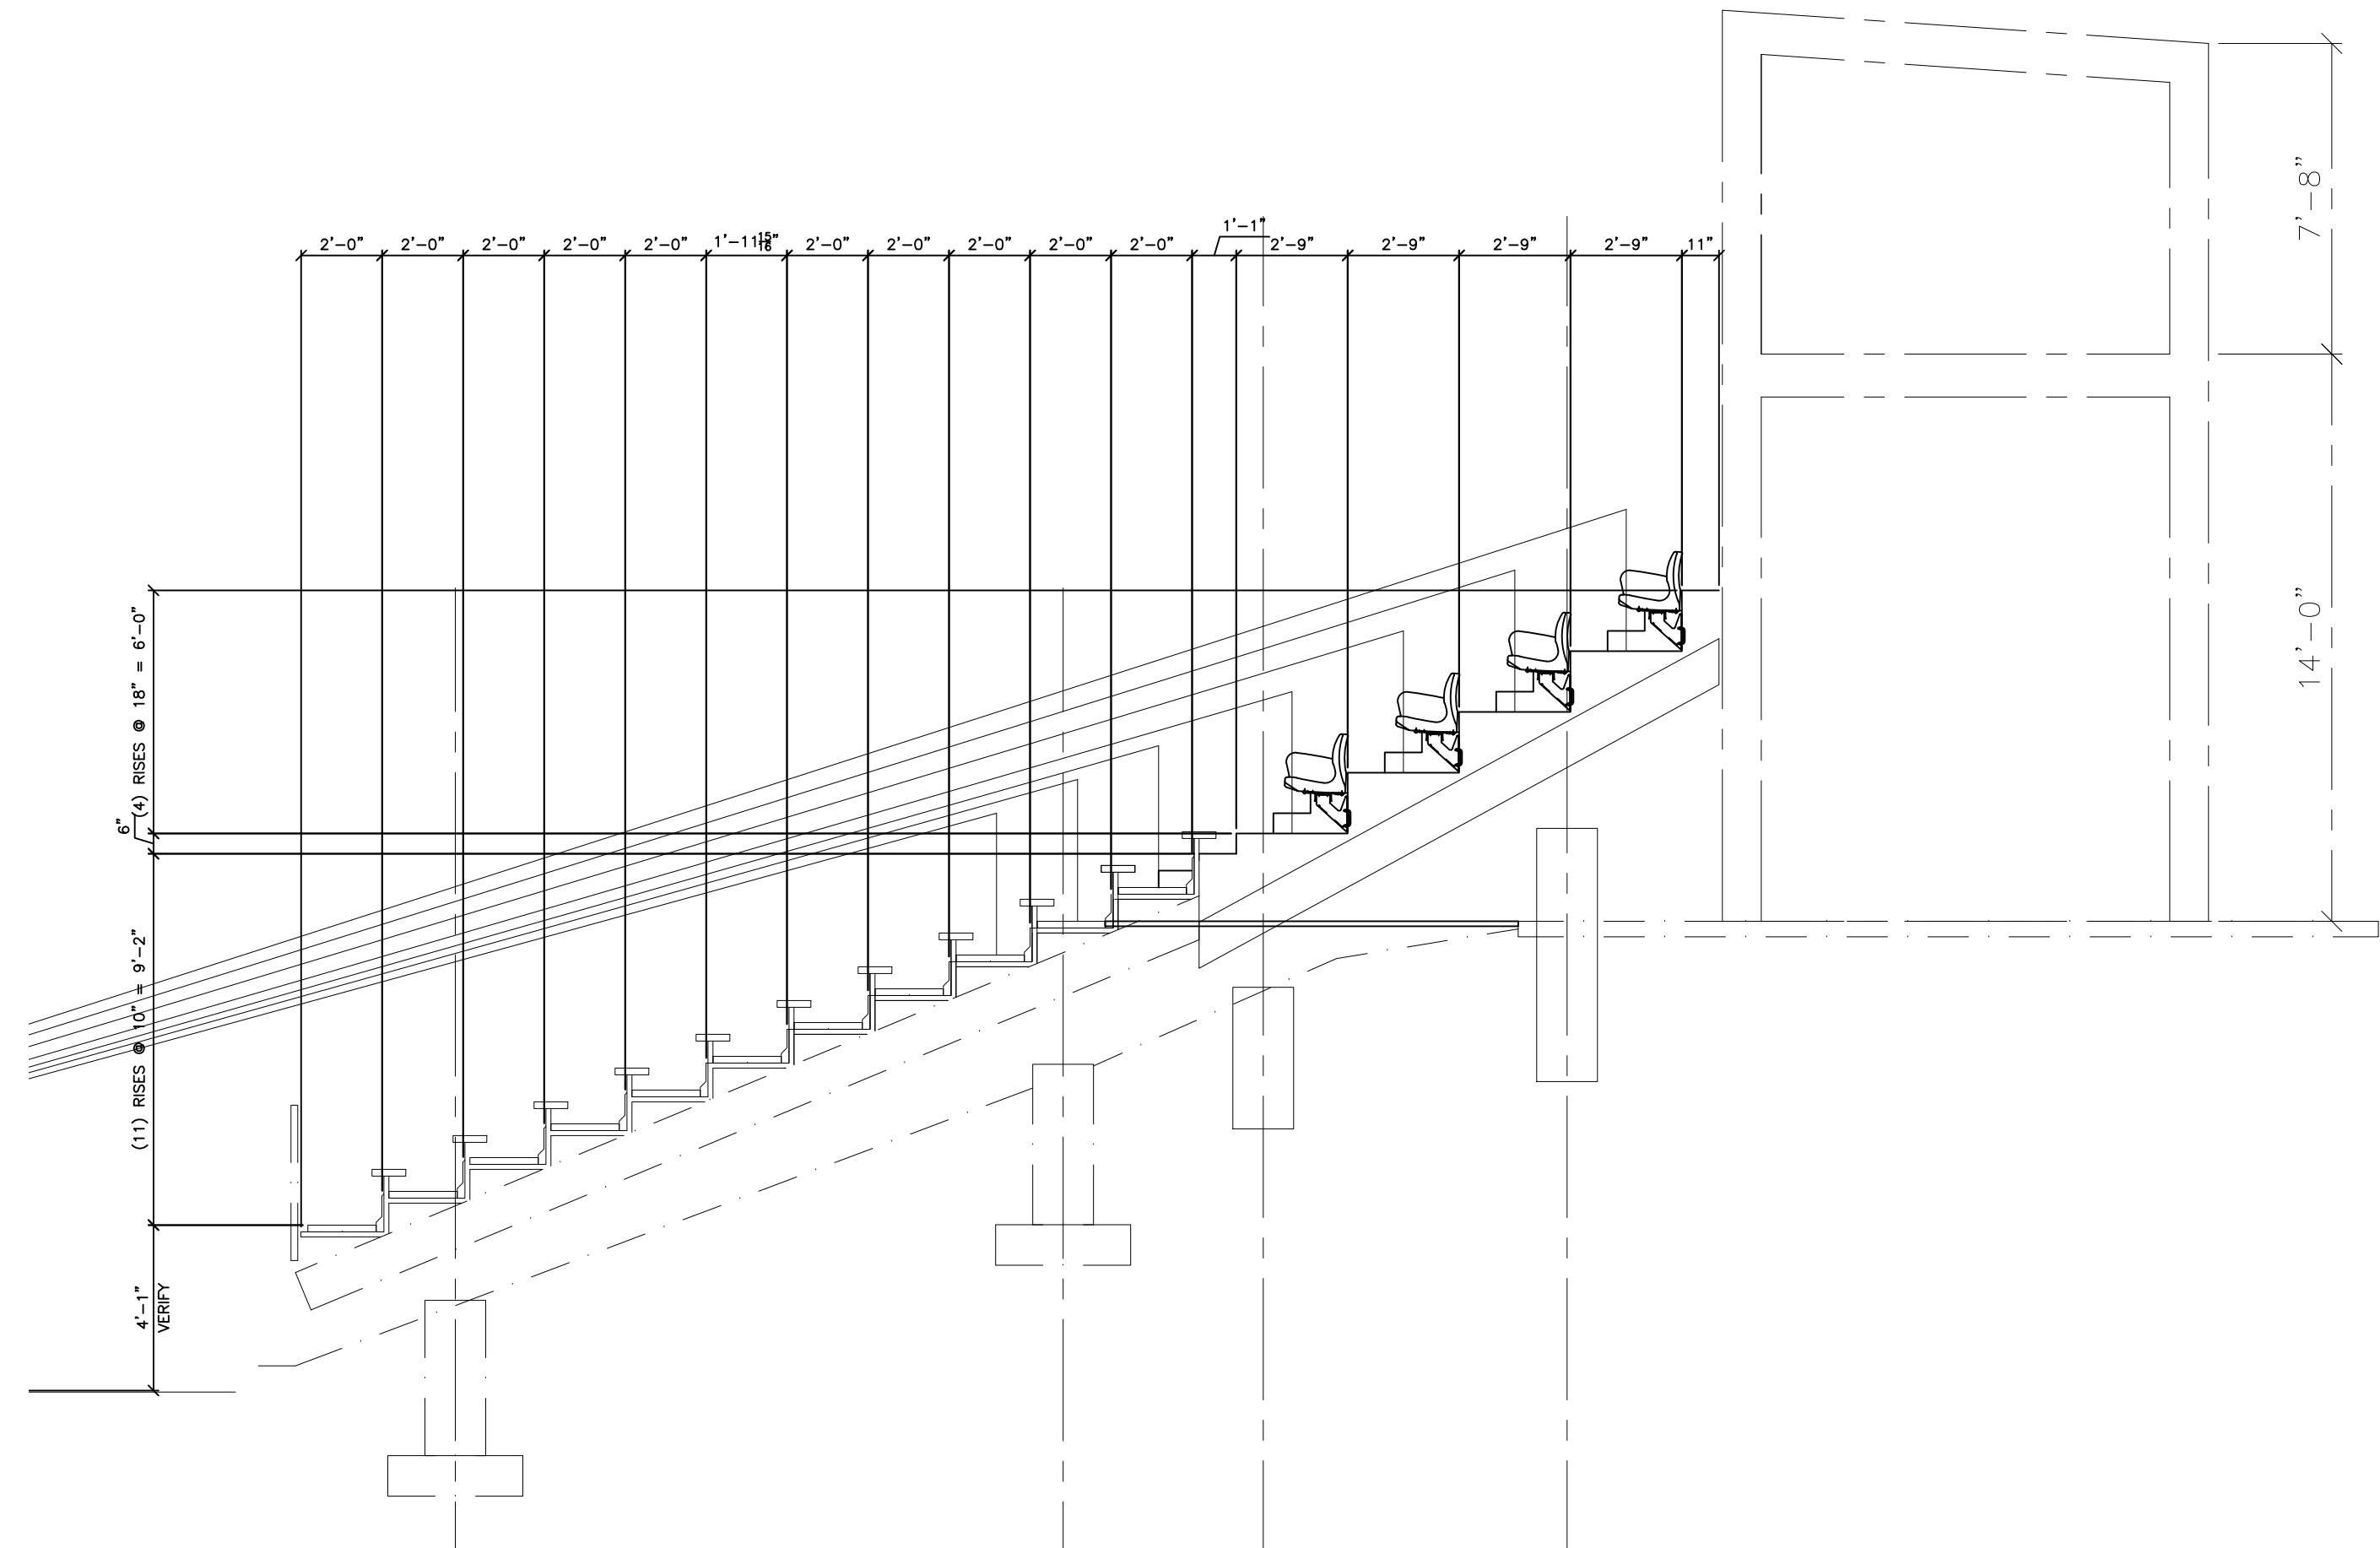

2 SECTION THRU CENTER GRANDSTAND
AT PRESSBOX
SCALE: 1/4" = 1'-0"

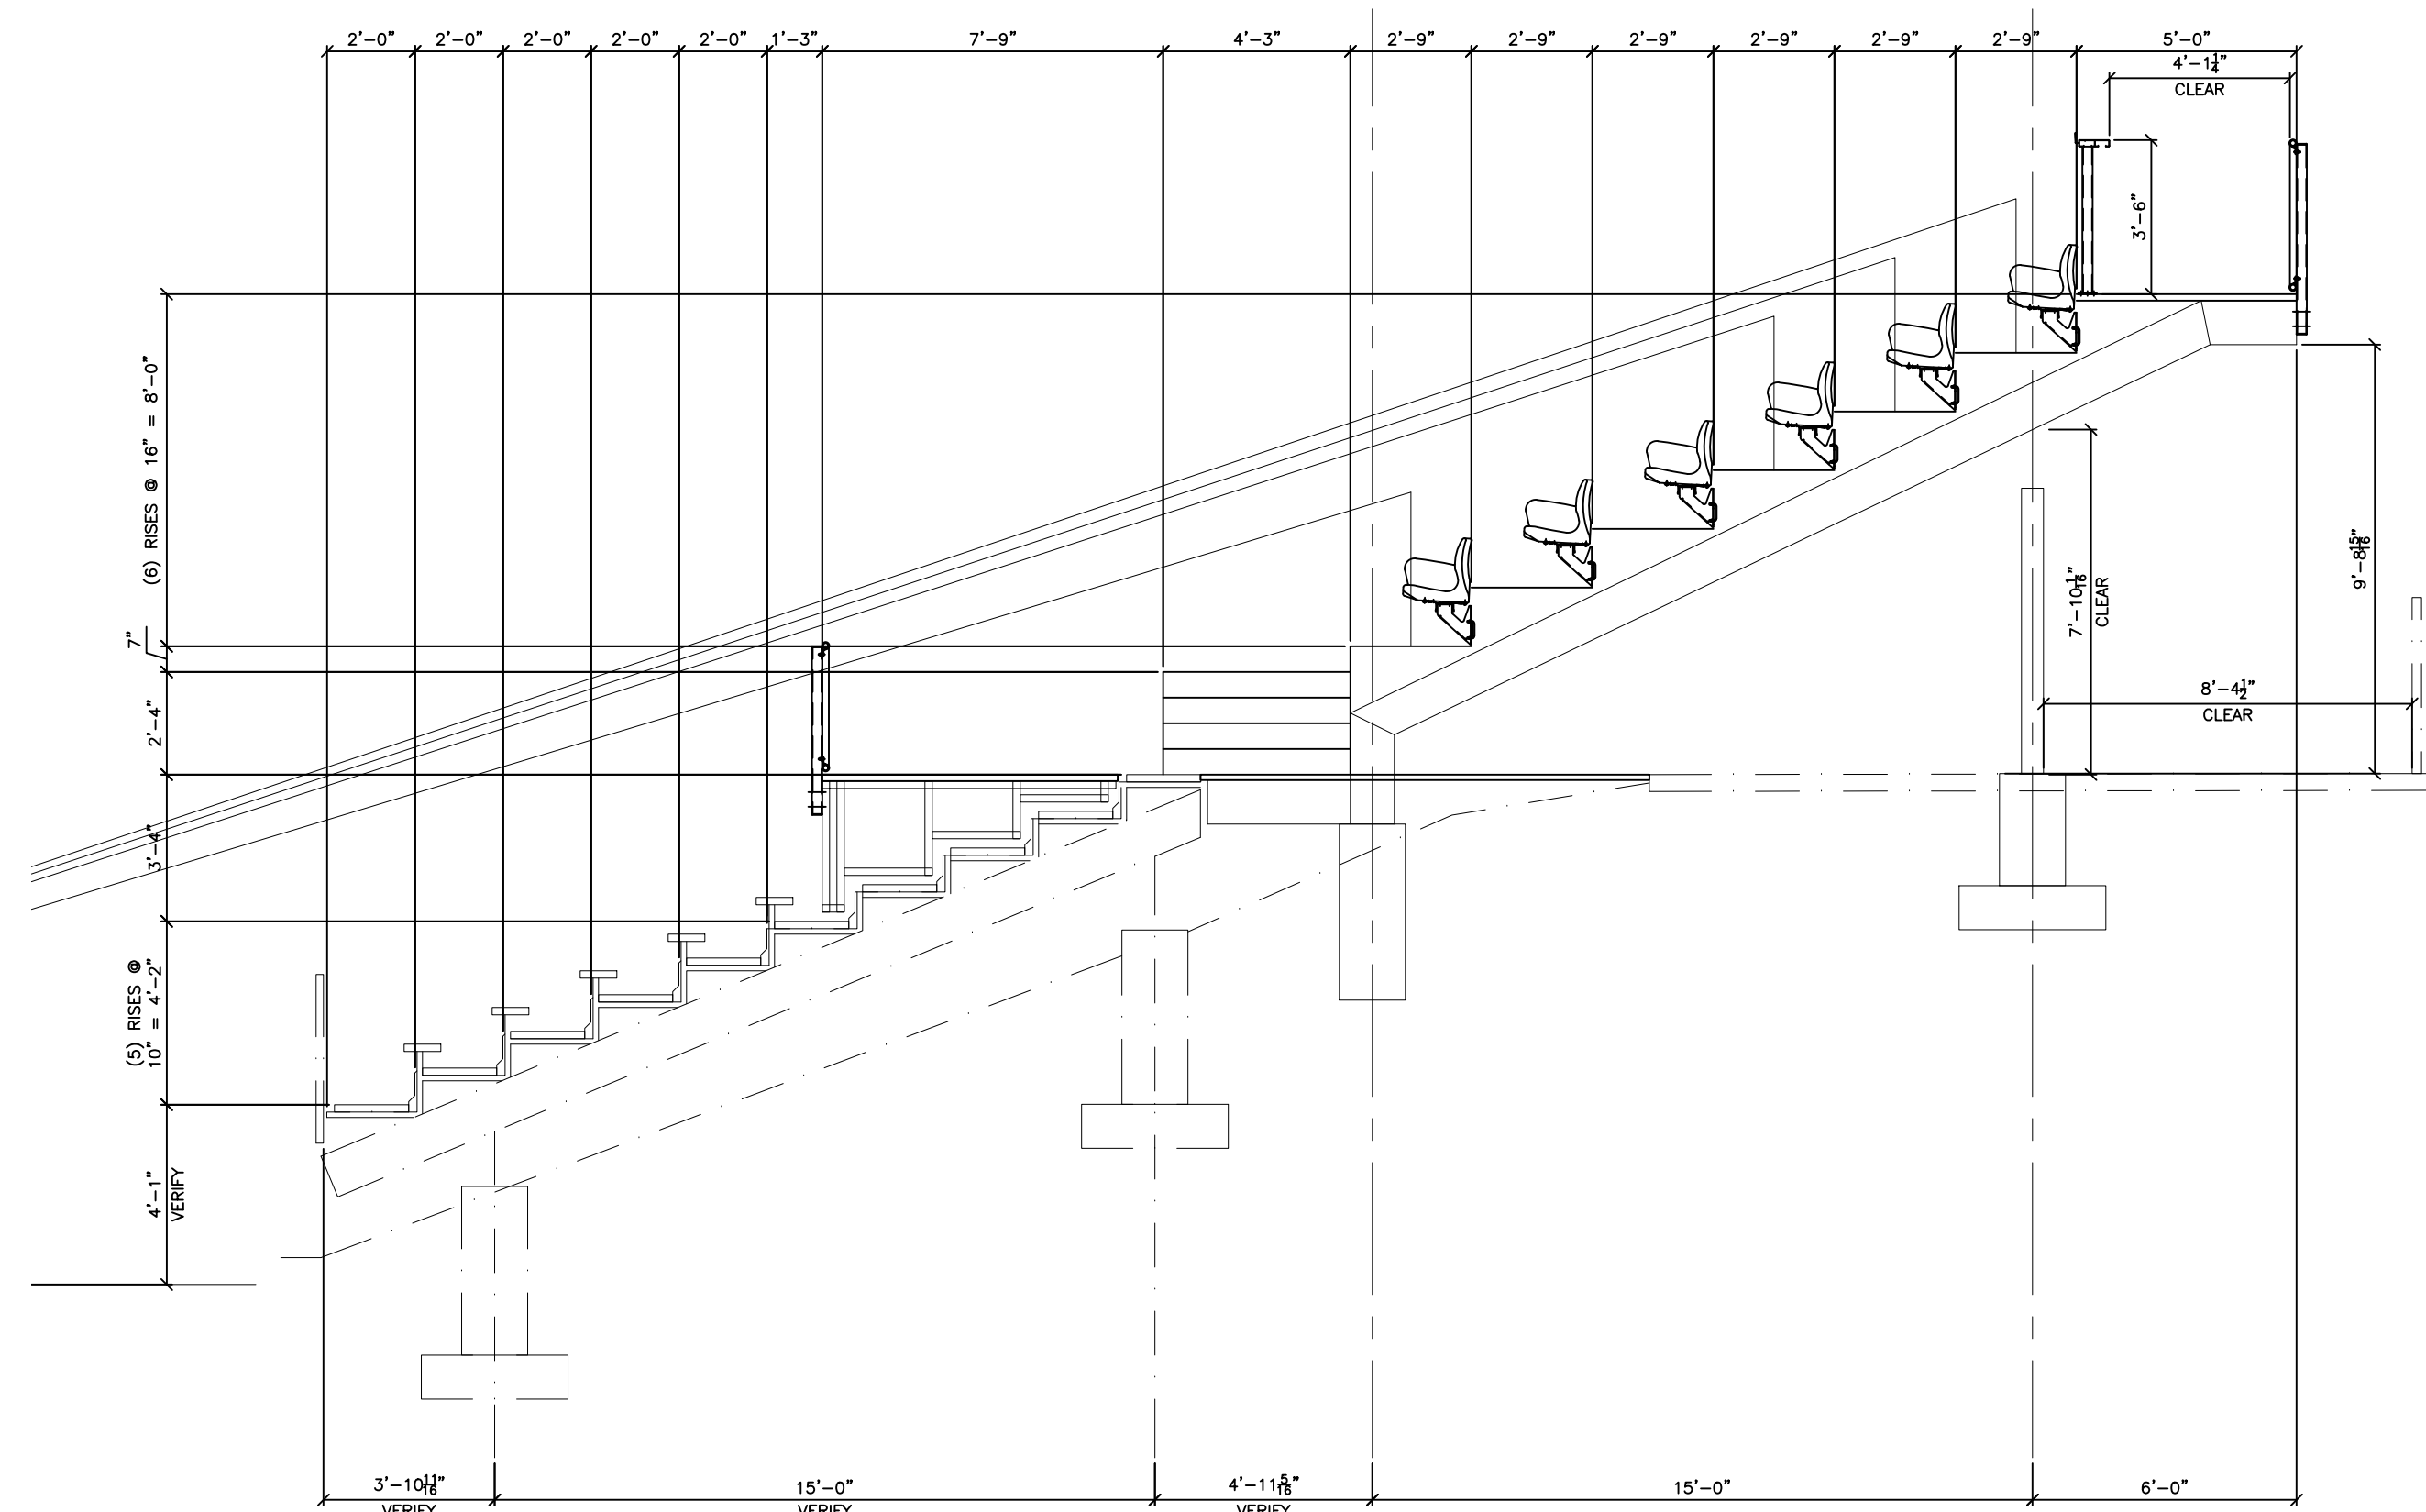

3 SECTION THRU WINGS
16" / 33" RISE/RUN
SCALE: 1/4" = 1'-0"

ENGINEERING SEAL

TOADVINE
SEATING - ATHLETIC EQUIPMENT - VIDEO SCOREBOARDS

14800 TAYLORSVILLE RD. FISHERVILLE, KY 40023
PHONE 502-241-6010
www.toadvine.com

PROJECT INFO

BEECHWOOD HS FB
FT MITCHELL, KY

DATE
JHINTON
12/19/2025

SKETCH ID:

SK-2