


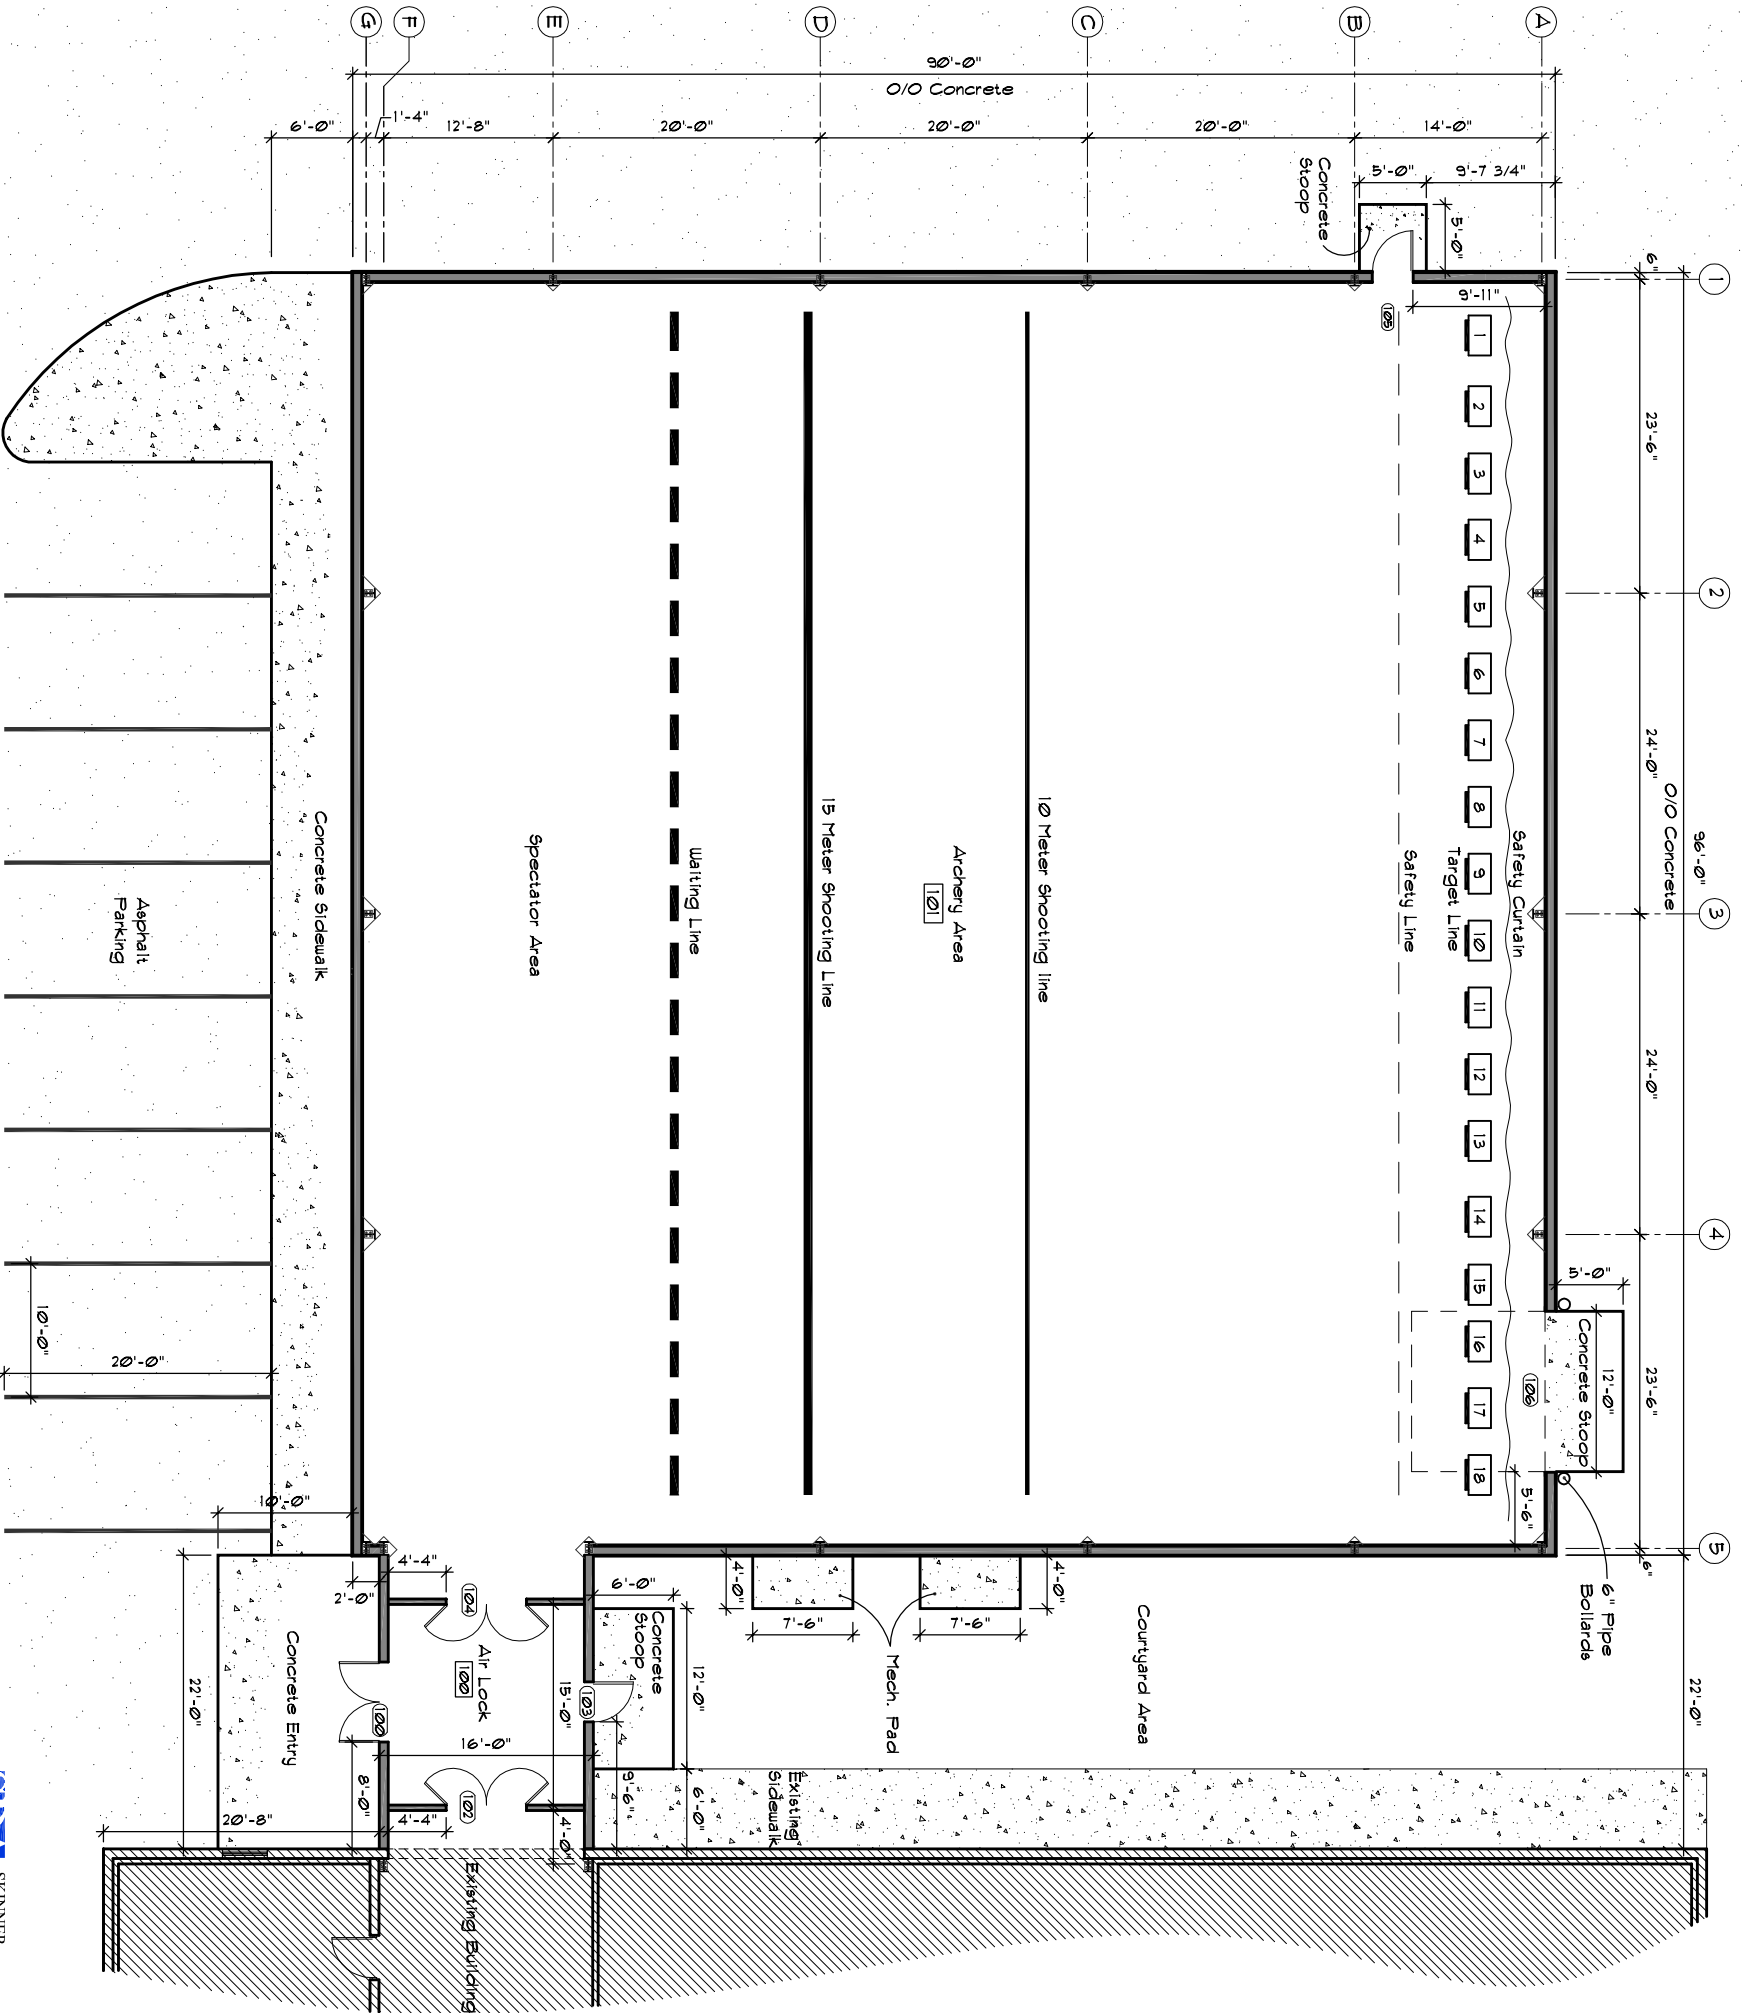

Floor Plan

