



Every Child Every Day

SUPERINTENDENT
TONYA HORNE-WILLIAMS

BOARD CHAIR DISTRICT 1
LINDA GEARHEART

VICE CHAIR DISTRICT 4
KEITH SMALLWOOD

MEMBER DISTRICT 2
DR. CHANDRA VARIA

MEMBER DISTRICT 3
WILLIAM NEWSOME, JR

MEMBER DISTRICT 5
STEVE SLONE

Consent Agenda Item (Action Item): Consider/Approve the construction documents and authorize the request to advertise for bids for the conversion of the baseball and softball infields to synthetic turf and the correction of ongoing drainage issues at Floyd Central High School, pending KDE approval.

Applicable State Law or Regulation: General Powers and Duties of the Board / Capital Construction Process, 702 KAR 4:160.

Fiscal/Budgetary Impact: This project will be funded through the FSPK bond sale.

History/Background: The baseball and softball facilities at Floyd Central High School serve student-athletes from three feeder elementary/middle schools, as well as Floyd Central High School. Since the construction of the Floyd Central athletic complex, the fields have experienced significant wear due to heavy usage and weather-related conditions, resulting in the loss of valuable practice and game time.

The proposed project will enhance both the baseball and softball programs throughout the attendance area by improving field durability, correcting persistent drainage issues, and reducing maintenance requirements, increasing field availability, and, most importantly, promoting student-athlete safety.

Ongoing drainage issues have resulted in frequent game cancellations due to standing water and unstable field conditions. Additionally, ground settling has created potential safety hazards for student-athletes and has limited the overall functionality of the facilities.

Project History:

- January 28, 2026: Approved the BG-1 for the Floyd Central High School and Betsy Layne High School Athletic Turf Projects.
- June 22, 2026: Approved the revised BG-1.

Recommended Action: Approve the construction documents and authorize the request to advertise for bids for the project, pending KDE approval.

Contact Person: Kevin O'Quinn, Director of Facilities

Director

Superintendent

Date: July 15, 2026

The Floyd County Board of Education does not discriminate on the basis of race, color, national origin, age, religion, marital status, sex, or disability in employment, educational programs, or activities as set forth in Title IX & VI, and in Section 504.

442 KY ROUTE 550, EASTERN KY, 41622
TEL: 606.886.2354 FAX: 606.886.4550

Floyd Co. Athletics - Floyd Central Baseball/Softball

Eastern, Kentucky

for the

Floyd County Board of Education
442 KY Route 550, Eastern, Kentucky 41622
p 606.886.2354

RTA # 26004

BG# 26-382

rosstarrant | a **MORE**group brand


101 Old Lafayette Avenue
Lexington, Kentucky 40502
p. 859.254.4018

enhancing **education** through **great design**


Project Site Address

651 KY-680
Eastern, Kentucky
41622

Vicinity Map

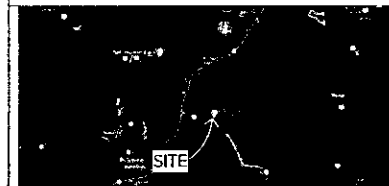

Project Vicinity Map

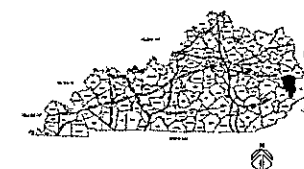

INDEX OF DRAWINGS

rosstarrant architects
a MOREgroup brand

NOT FOR
CONSTRUCTION



COVER SHEET
FLOYD CO. ATHLETICS - FLOYD CENTRAL BASEBALL/SOFTBALL
FOR
FLOYD COUNTY BOARD OF EDUCATION
442 KY-550, EASTERN, KENTUCKY, 41622


BG 26-382
Project No. 26004

JOB NUMBER 5483
DRAWING
DATE 04-24-2025
DRAWING FILE
5483_Plan_10-Prod_Corral Rd
SCALE: 1" = 20'
0 20'

Floyd Central Athletic Fields
651 KY-680
Eastern, Floyd County, Kentucky 41622
Floyd County Schools - 442 KY Route 250 - Eastern, KY


ENDRIS engineering

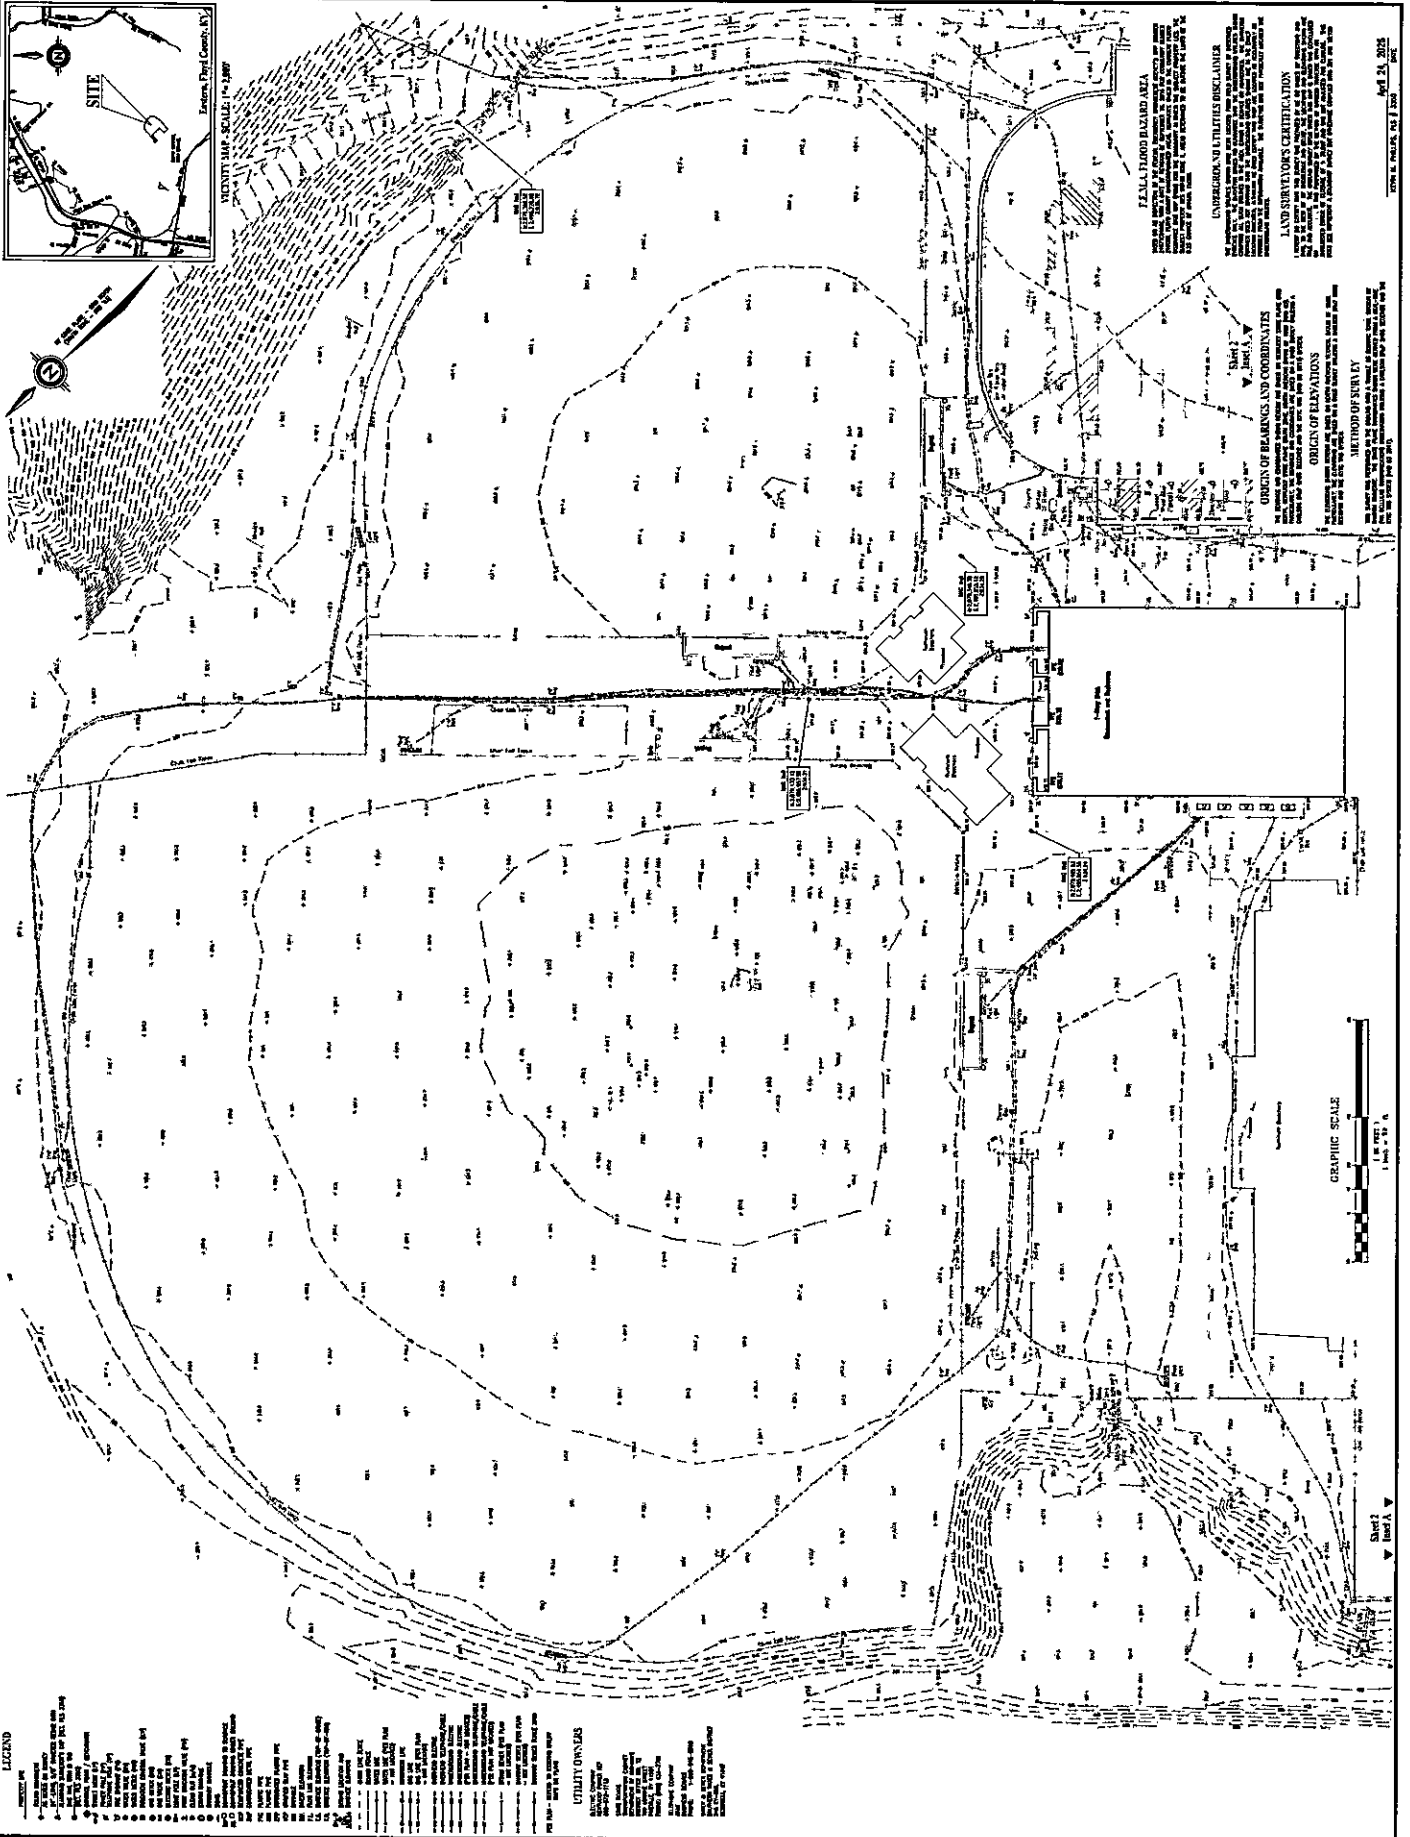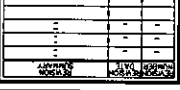

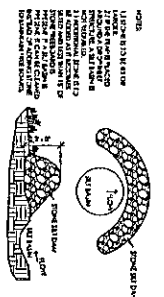


SLIT CHECK DAM


NOTES:

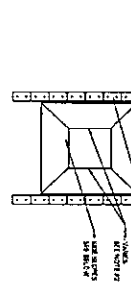

CONCRETE WASHOUT AREA

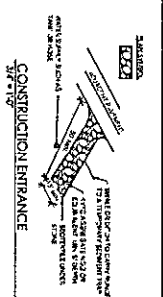

CONSTRUCTION ENTRANCE

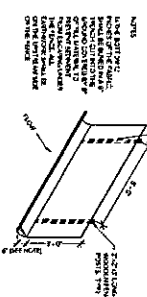

SILT FENCE

GENERAL BMP NOTES

NOT FOR CONSTRUCTION

EROSION POLLUTION AND SEDIMENT CONTROL PLAN
FLOYD CO. ATHLETICS - FLOYD CENTRAL BASEBALL/SOFTBALL
FOR:
FLOYD COUNTY BOARD OF EDUCATION
442 KY-550, EASTERN, KENTUCKY, 41622

EPSC LEGEND

SYMBOL	DESCRIPTION






SD0.1

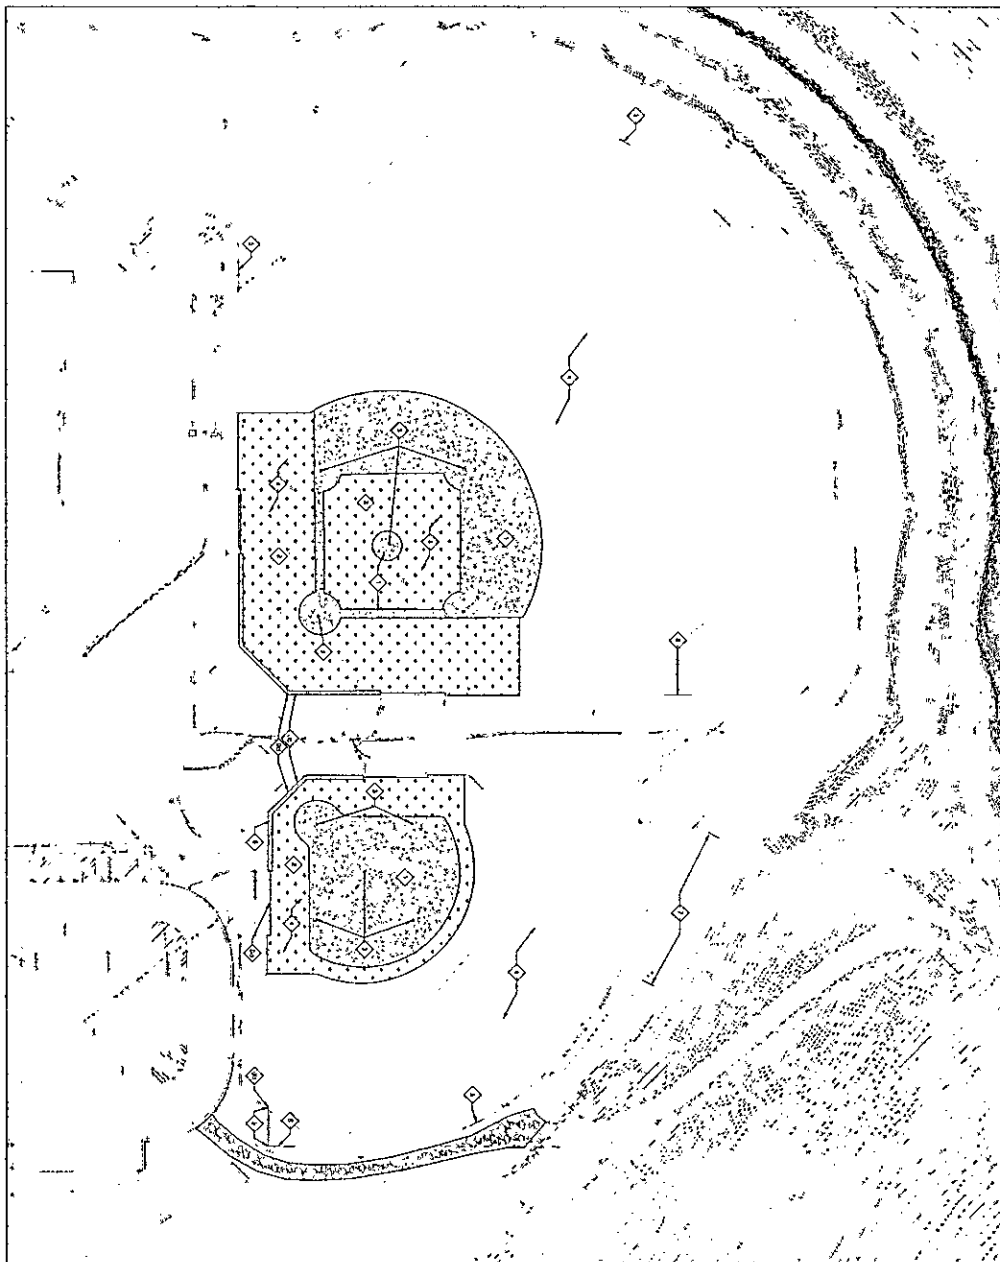

SITE DEMOLITION PLAN

1" = 30'



GENERAL DEMOLITION NOTES


SITE DEMOLITION PLAN
FLOYD CO. ATHLETICS - FLOYD CENTRAL BASEBALL/SOFTBALL
FOR:
FLOYD COUNTY BOARD OF EDUCATION
442 KY-550, EASTERN, KENTUCKY, 41622

SD0.2
REVISED
DATE

rossant architects
a MORE Group Limited

NOT FOR
CONSTRUCTION

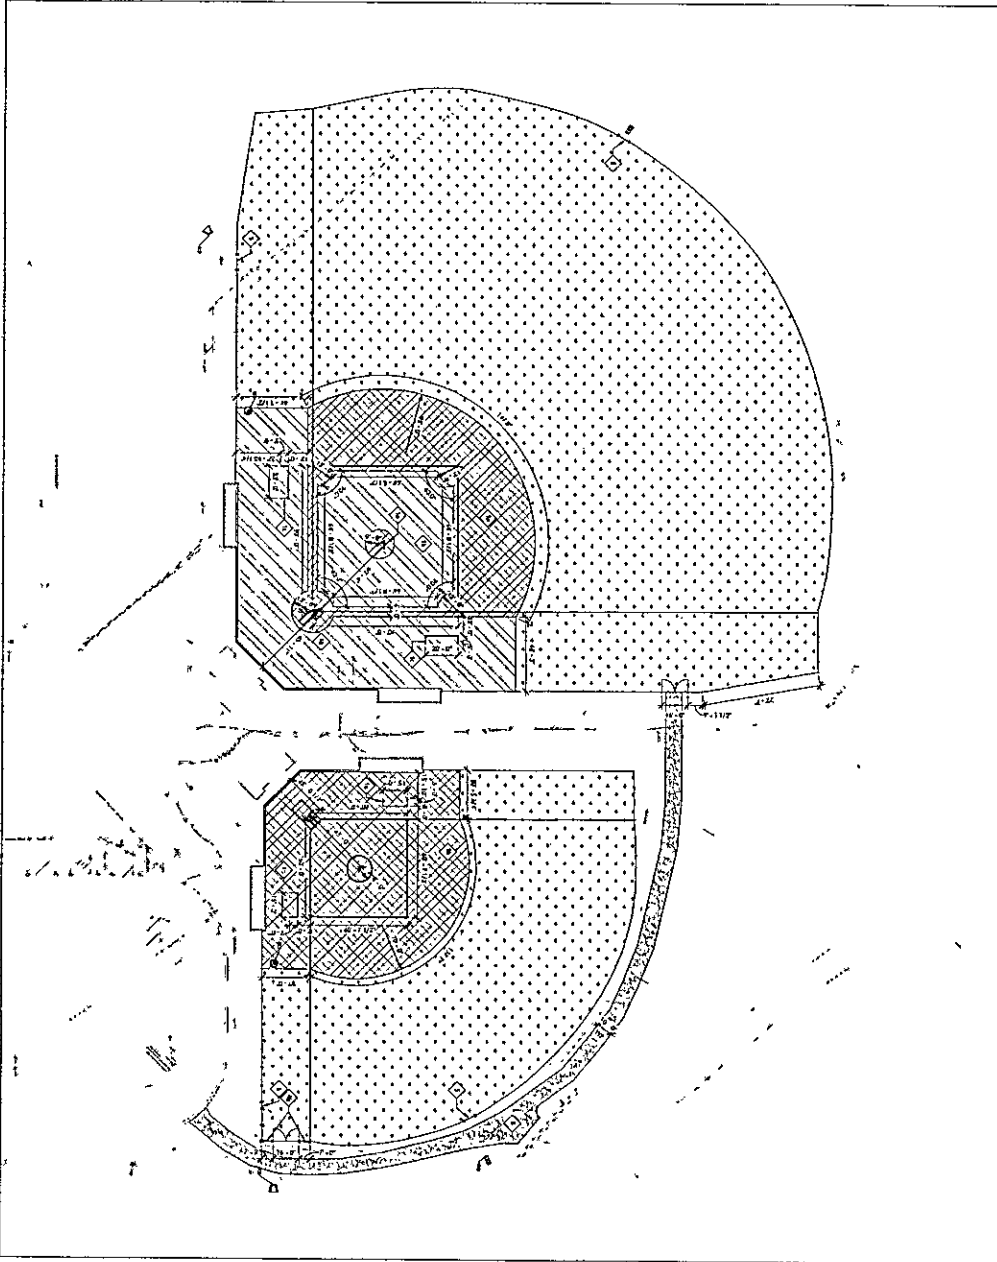

OVERALL SITE DEVELOPMENT AND LAYOUT PLAN
1"=30'-0"

GENERAL SITE NOTES

1. THE CONTRACTOR SHALL BE RESPONSIBLE FOR OBTAINING ALL NECESSARY PERMITS AND APPROVALS FROM THE APPROPRIATE AGENCIES AND AGENCIES.
DEVELOPMENT LEGEND

NOT FOR
CONSTRUCTION

SITE DEVELOPMENT AND LAYOUT
FLOYD CO. ATHLETICS - FLOYD CENTRAL BASEBALL/SOFTBALL
FOR:
FLOYD COUNTY BOARD OF EDUCATION
442 KY-550, EASTERN, KENTUCKY, 41622

SD1.1
SITING AND LAYOUT
SHEET 1 OF 1

[illegible]

rosARRANT architects

SITE GRADING NOTES

- [illegible]

SITE STORM DRAINAGE NOTES


LEGEND


SITE GRADING AND DRAINAGE PLAN
FLOYD CO. ATHLETICS - FLOYD CENTRAL BASEBALL/SOFTBALL
FOR
FLOYD COUNTY BOARD OF EDUCATION
442 KY-550, EASTERN, KENTUCKY, 41622

SITE GRADING AND DRAINAGE PLAN



SD2.1

Client # 26-382	
Project No.	25006
Created By	MP
Revised By	MLC/WW
Sheet Details	
1	
2	
775	</



rosstarrant architects





Client # 26-382	
Project No.	26004
Design By	JG
1	
2	
3	
4	
5	
6	
7	
8	

ENLARGED SITE GRADING AND DRAINAGE PLAN
FLOYD CO. ATHLETICS - FLOYD CENTRAL BASEBALL/SOFTBALL
FOR:
FLOYD COUNTY BOARD OF EDUCATION
442 KY-550, EASTERN, KENTUCKY, 41622

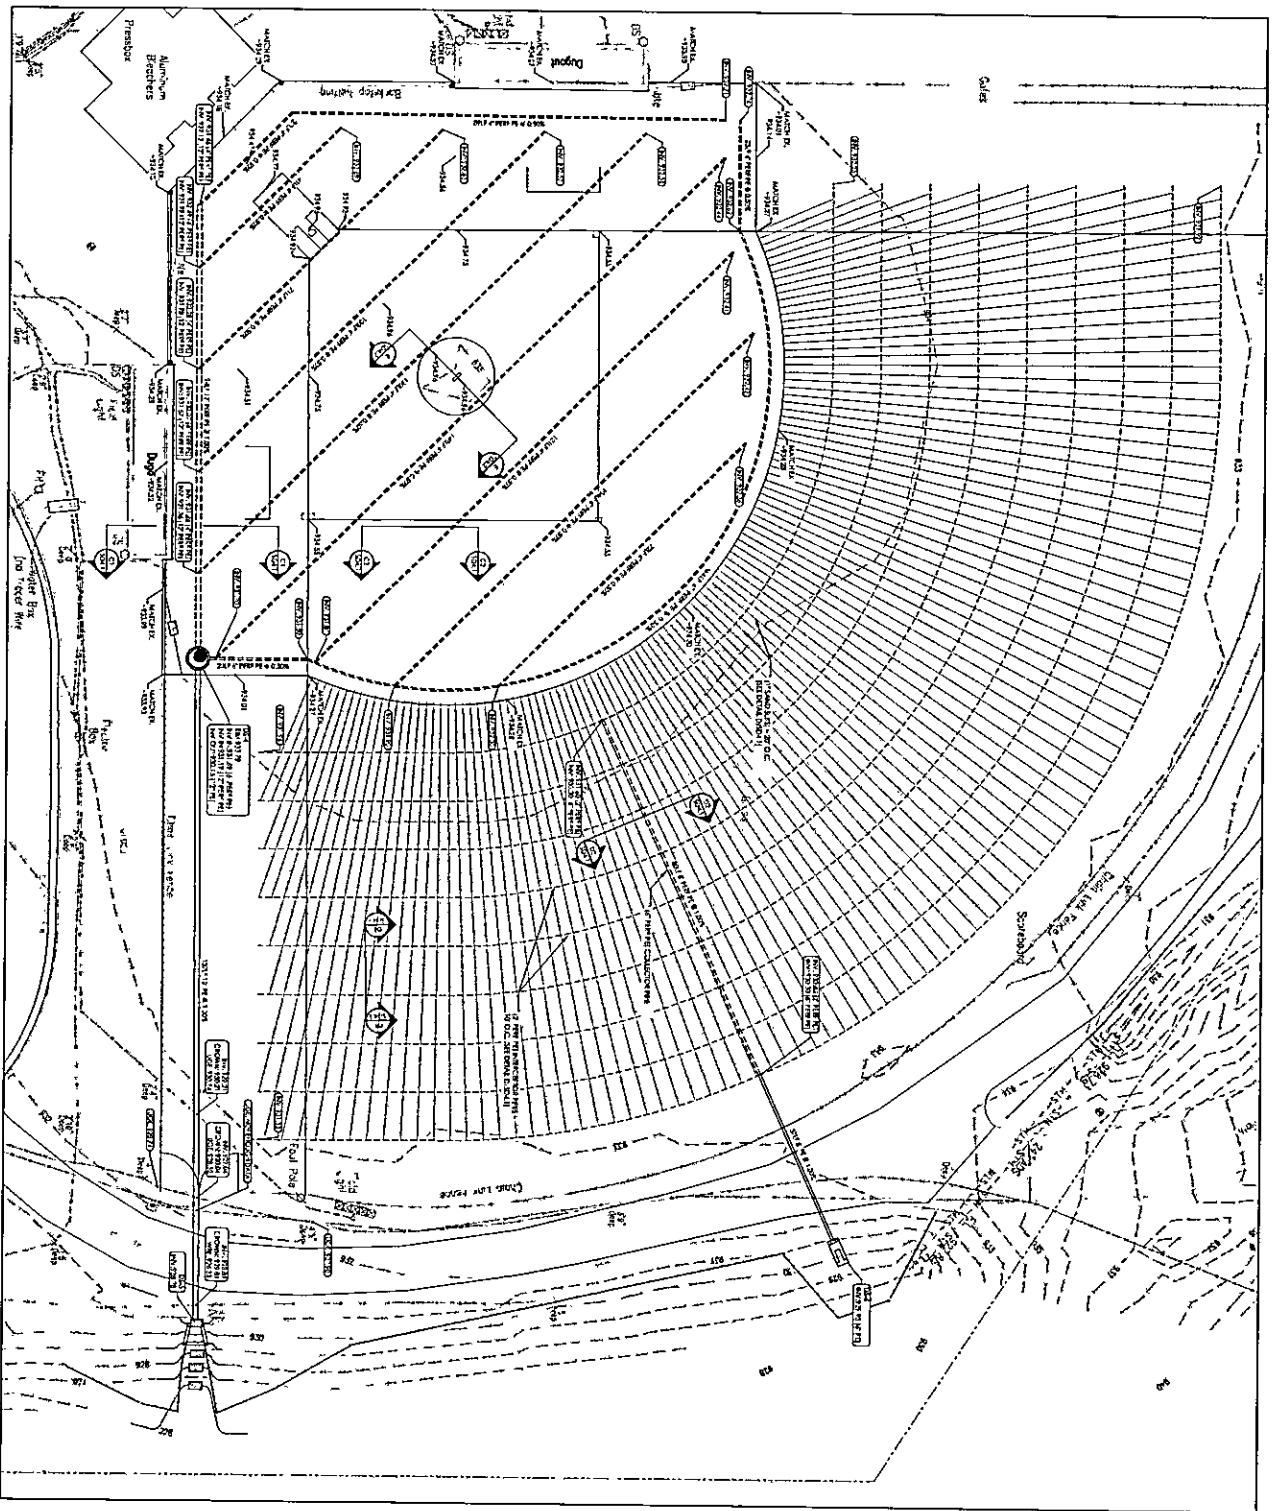

GENERAL SITE NOTES

ENLARGED SITE GRADING AND DRAINAGE PLAN
 FLOYD CO. ATHLETICS - FLOYD CENTRAL BASEBALL/SOFTBALL
 FOR:
 FLOYD COUNTY BOARD OF EDUCATION
 442 KY-550, EASTERN, KENTUCKY, 41622



ENLARGED SITE GRADING AND DRAINAGE PLAN



SD3.2

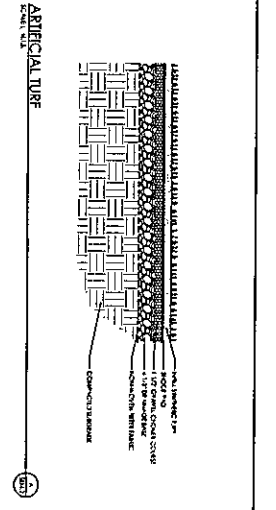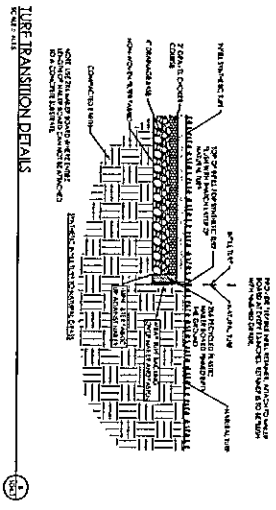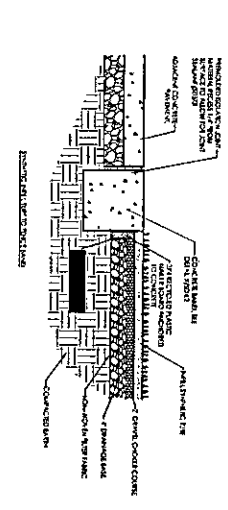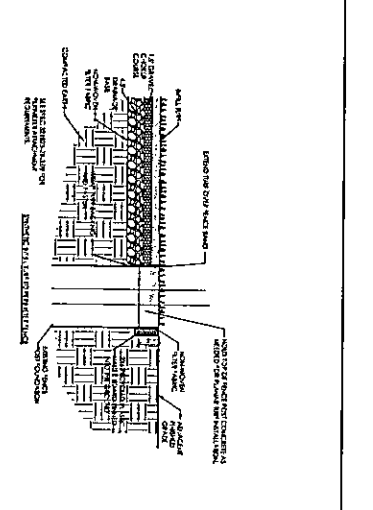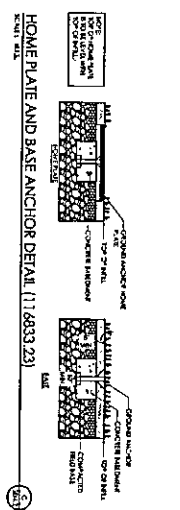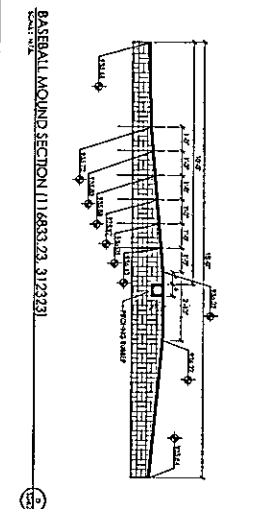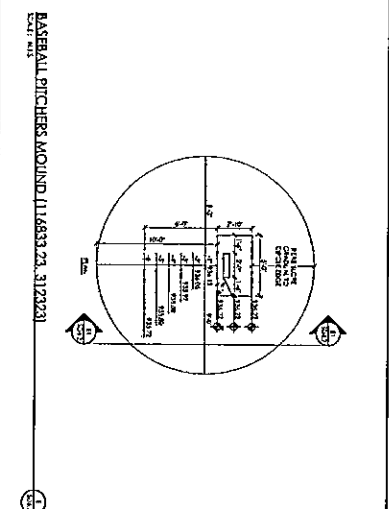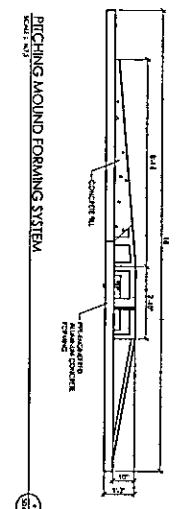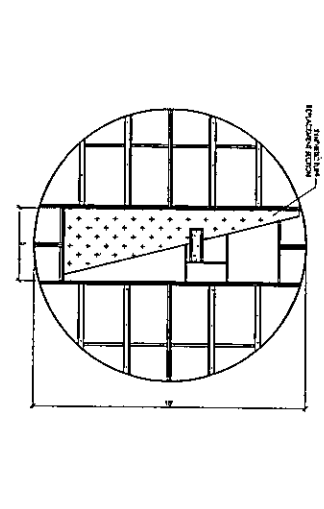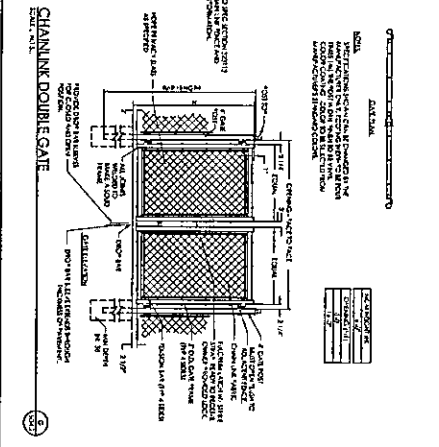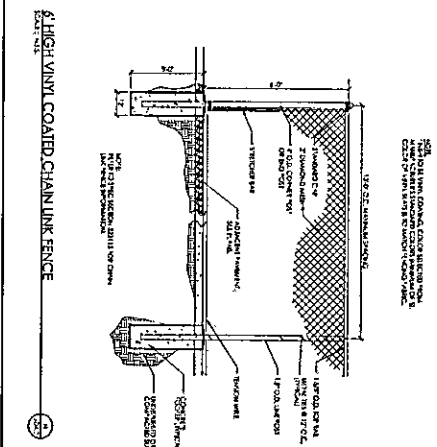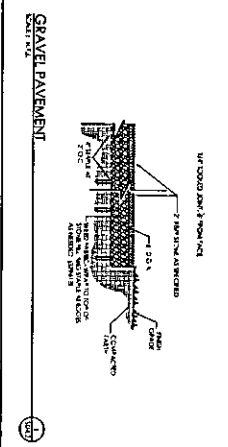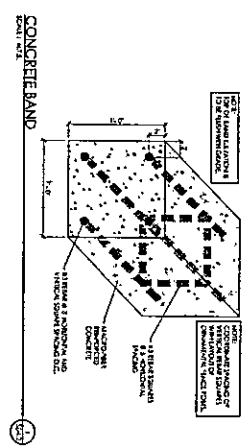

SITE DETAILS
FLOYD CO. ATHLETICS - FLOYD CENTRAL BASEBALL/SOFTBALL
 FOR:
FLOYD COUNTY BOARD OF EDUCATION
 442 KY-550, EASTERN, KENTUCKY, 41622

rossfarrant architects

SD4.2

Sheet No.	SD4.2
Revision	1
Scale	AS SHOWN
Notes	SEE SHEET SD4.1 FOR GENERAL NOTES