


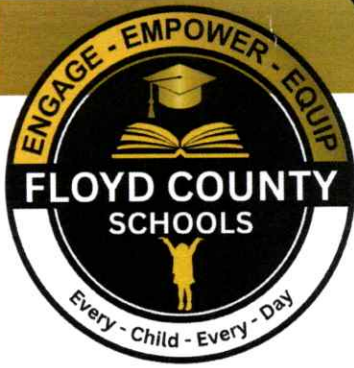

Every Child Every Day

SUPERINTENDENT
TONYA HORNE-WILLIAMS

BOARD CHAIR DISTRICT 1
LINDA GEARHEART

VICE CHAIR DISTRICT 4
KEITH SMALLWOOD

MEMBER DISTRICT 2
DR. CHANDRA VARIA

MEMBER DISTRICT 3
WILLIAM NEWSOME, JR

MEMBER DISTRICT 5
STEVE SLONE

Consent Agenda Item (Action Item): Consider/Approve Change Order No. 1 and Change Order No. 2 for the Betsy Layne High School (BLHS) Athletic Improvements Project

Applicable State Law or Regulations: Capital Construction Process, 702 KAR 4:160

Fiscal/Budgetary Impact: Change Order No. 1 is \$75,313.81 and Change Order No. 2 is \$102,385.00. These costs will be funded from the project's existing bonded project budget.

History/Background: The Floyd County Board of Education is currently completing athletic improvements at Betsy Layne High School, including the replacement of the existing synthetic turf field. The current field was installed in 2012 and has exceeded the typical 8–10-year lifespan of synthetic turf. Because elementary, middle, and high school athletic programs heavily utilize the facility, replacing the field is necessary to provide a safe, durable, and reliable playing surface.

The proposed change orders address additional improvements identified during construction and necessary site remediation.

Change Order No. 1 (CO-001):

- Repair the perimeter fence.
- Replace the asphalt access drive.
- Revise the center field logo to the district's preferred design.
- Add additional team benches.

Change Order No. 2 (CO-002):

- Remediate the stone drainage base by installing a 15-foot-wide strip around the perimeter of the field and two 5-foot-wide drainage strips that divide the field into thirds to improve drainage performance and long-term field stability.


Recommended Action:

Approve Change Order No. 1 and Change Order No. 2 for the Betsy Layne High School Athletic Improvements Project.

Contact Person(s):

Kevin O'Quinn, Facilities Director


Director

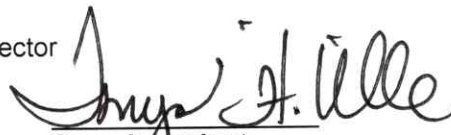
Superintendent

Date: July 15, 2026

The Floyd County Board of Education does not discriminate on the basis of race, color, national origin, age, religion, marital status, sex, or disability in employment, educational programs, or activities as set forth in Title IX & VI, and in Section 504.

442 KY ROUTE 550, EASTERN KY, 41622
TEL: 606.886.2354 FAX: 606.886.4550

FACPAC Contract Change Order Supplemental Information Form (Ref# 65413)

Form Status: Saved

Tier 3 Project: BLHS Athletic Improvements

BG Number: 26-275

District: Floyd County (HB727) (175)

Status: Active

Phase: 0 (View Checklist)

Contract: A-Turf, Inc., 0001, Betsy Layne Synthetic Turf Replacement

Type: General Contractor

Proposed

Change Order Number	2
Time Extension Required	No
Date Of Change Order	7/13/2026
Change Order Amount To Date	Increase

Construction Contingency

Calculations below are project wide. Remaining negative Construction Contingency may require the submission of a revised BG1.

Current Approved Amount	\$29,945.00
Net Approved COs	\$0.00
Remaining After Approved COs	\$29,945.00
Net All COs	\$177,698.81
Remaining After All COs	\$-147,753.81

This Requested Change Order Amount \$102,385.00

+/-

Change In A/E Fee This Change Order \$9,854.55

+/-

Change In CM Fee This Change Order

+/-

Remaining Construction Contingency

Balance

Contract Change Requested By Architect/Engineer

Contract Change Reason Code Found Condition

Change Order Description And Justification

Addition of new drainage zones within the existing base stone to allow stormwater to infiltrate into the existing drainage system. Work required following failed percolation tests of the existing base stone.

Cost Benefit To Owner

Work will allow for synthetic turf system to function as designed and will protect districts investment.

Contract unit prices have been utilized No
to support the cost associated with this
change order.

Detailed Cost Breakdown

Contract unit prices have not been utilized, provide a detailed cost breakdown which
separates labor, material, profit and overhead.

Detail Item	Amount	Percent of Total
Labor	\$24,000.00	23.44%
Materials	\$78,385.00	76.56%
Profit and Overhead		0.00%
Bond Insurance		0.00%
Cost Breakdown Total:	\$102,385.00	
Cost for this Change Order supported by an alternate bid or competitive price quote	No	
Explain Why		

**Change Order Supplemental Information Form Signature
Page (Online Form Ref# 65413)**

Architect

Date

Construction Manager

Date

Finance Officer

Date

Local Board of Education Designee

Date

rosstarrant architects | a MORE group brand

CHANGE ORDER

DATE: 7/10/2026
TO: A-Turf, Inc.
PO Box 157
Williamsville, NY 14231

CO #: CO-002
PROJECT: 26004

CONTRACT DATE: May 5, 2026

CONTRACT FOR: General Construction

THE CONTRACT IS CHANGED AS FOLLOWS:

(Include, where applicable, any undisputed amount attributable to previously executed Construction Change Directives.)

PR-004: Remediation of drainage base stone - \$102,385.00

TOTAL AMOUNT OF THIS CHANGE ORDER: **\$102,385.00**

The original Contract Sum was	\$598,900.00
The net change by previously authorized Change Orders	\$75,313.81
The Contract Sum prior to this Change Order was	\$674,213.81
The Contract Sum will be Increased by this Change Order in the amount of	\$102,385.00
The new Contract Sum including this Change Order will be	\$776,598.81
The Contract Time will be Unchanged	0 Days
The Date of Substantial Completion as of the date of this Change Order is therefore	8/11/2026

NOTE: This Change Order does not include changes in the Contract Sum, Contract Time or Guaranteed Maximum Price which have been authorized by Construction Change Directive until the cost and time have been agreed upon by both the Owner and Contractor, in which case a Change Order is executed to supersede the Construction Change Directive.

NOT VALID UNTIL SIGNED BY THE ARCHITECT, CONTRACTOR AND OWNER.

RossTarrant Architects
101 Old Lafayette Avenue
Lexington, Kentucky 40502

ARCHITECT *(Firm name and address)*



BY *(Signature)*

Kevin McCalla

(Typed or printed name)

07/12/2026

DATE

A-Turf, Inc.
PO Box 157
Williamsville, NY 14231

CONTRACTOR *(Firm name and address)*



BY *(Signature)*

Moira McMahon

(Typed or printed name)

7/13/26

DATE

Floyd Co. Board of Education
442 KY-550
Eastern, KY 41622

OWNER *(Firm name and address)*

BY *(Signature)*

(Typed or printed name)

DATE

WE ARE MORE

CHANGE ORDER REQUEST



DATE: 7/7/2026 **JOB #** AT-1720 KY

TO: rosstarrant - Kevin McCalla

FROM: A-Turf

PROJECT: Floyd County - Betsy Layne Turf Replacement

LOCATION: 554 Bobcat Blvd.

Stanville, KY 41659

Installation	
Site Work	
Change Order	X
Warranty	
Backcharge	
Contract	
Other	
NUMBER	5B

DESCRIPTION OF WORK: a. Remove 15'-0" of existing stone from the perimeter of the field as indicated and to a depth that allows for visual inspection of the existing panel drainage system and to the collector pipe system.

b. Provide new drainage stone consisting of new #57 stone with a 1" layer of clean cap stone.

Mats & Equipment: \$61,005

Labor: \$14,500

CONTRACT RECALCULATION

Orig Contract	\$598,900.00
Previous CO Total	\$0.00
This CO	\$75,505.00
New Contract	<u>\$674,405.00</u>

Total for Items B & C Combined **\$102,385.00**

CHANGE ORDER REQUEST



DATE: 7/7/2026 **JOB #** AT-1720 KY

TO: rosstarrant - Kevin McCalla

FROM: A-Turf

PROJECT: Floyd County - Betsy Layne Turf Replacement

LOCATION: 554 Bobcat Blvd.

Stanville, KY 41659

Installation	
Site Work	
Change Order	X
Warranty	
Backcharge	
Contract	
Other	
NUMBER	5C

**DESCRIPTION
OF WORK:**

a. Remove 5'-0" of existing stone as indicated and to a depth that exposes the existing panel drainage system.

b. Provide new drainage stone consisting of new #57 stone with a 1" layer of clean cap stone.

Mats & Equipment: \$17,380

Labor: \$9,500

CONTRACT RECALCULATION

Orig Contract	\$598,900.00
Previous CO Total	\$0.00
This CO	\$26,880.00
New Contract	<u>\$625,780.00</u>

Total for Items B & C Combined **\$102,385.00**

PROPOSAL REQUEST

DATE: 07/06/2026

PR #: 004

TO: A-Turf
PO Box 157
Williamsville, NY 14231

RE: Betsy Layne Synthetic Turf Replacement
RTA#26004

Please submit an itemized quotation for changes in the Contract Sum and/or Time incidental to proposed modifications to the Contract Documents described therein.

THIS IS NOT A CHANGE ORDER NOR A DIRECTION TO PROCEED WITH THE WORK DESCRIBED HEREIN.

DESCRIPTION

1. Option 1:
 - a. Remove all the existing stone and existing panel drains.
 - b. Install new drainage system at the same spacing as the existing panel drainage system and provide new #57 drainage stone with a 1" layer of clean cap stone.
 - c. Install 6 oz/sqft geotextile fabric over the entire field area to separate new stone from soil subgrade.
 - d. Connect new pipes to the collector pipe system.
2. Option 2: Refer to sheet SD1.1 – Site Layout & Development Plan:
 - a. Remove 15'-0" of existing stone from the perimeter of the field as indicated and to a depth that allows for visual inspection of the existing panel drainage system and to the collector pipe system.
 - b. Provide new drainage stone consisting of new #57 stone with a 1" layer of clean cap stone.
3. Option 2b: Refer to sheet SD1.1 – Site Layout & Development Plan:
 - a. Remove 5'-0" of existing stone as indicated and to a depth that exposes the existing panel drainage system.
 - b. Provide new drainage stone consisting of new #57 stone with a 1" layer of clean cap stone.


ATTACHMENTS

SD1.1

BY: Kevin McCalla

c: Sam Pauly, Michael Hughes, Sarah
Lamere - RTA

BETSY LAYNE HIGH SCHOOL
1 F.L. 28.4.15

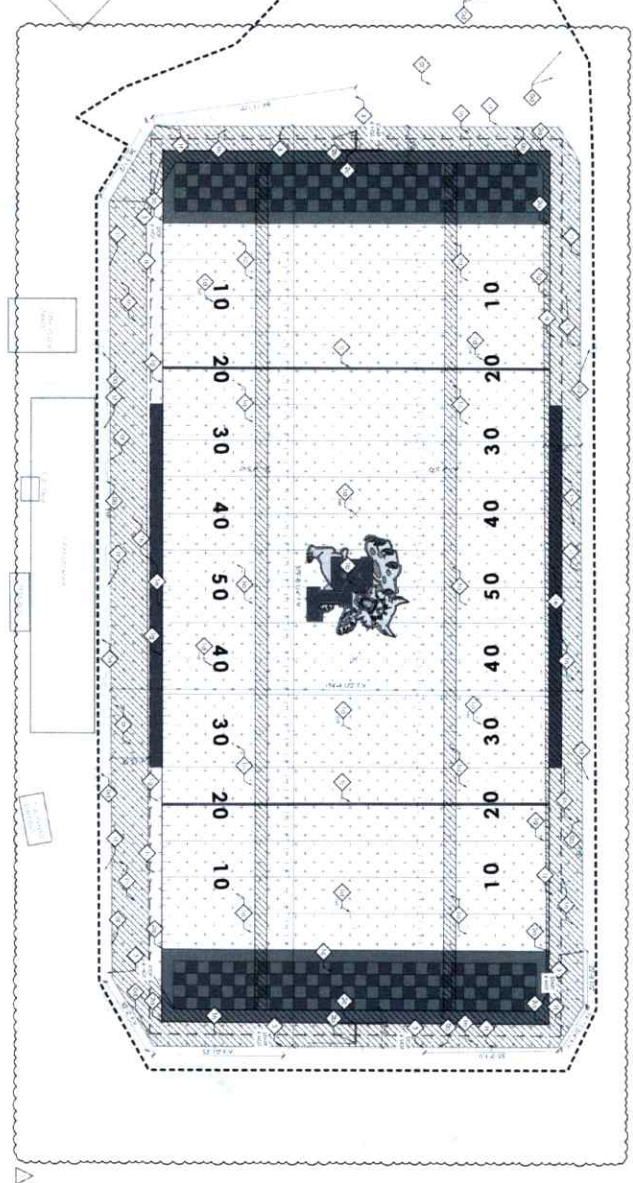

GENERAL SITE NOTES


SITE LAYOUT & DEVELOPMENT PLAN
Floyd County Athletics - Betsy Layne Synthetic Turf Replacement
for
Floyd County Board of Education
442 KY-550, Eastern, Kentucky, 41622

SITE LAYOUT & DEVELOPMENT PLAN



Scale: 1" = 100'

SD1.1

FACPAC Contract Change Order Supplemental Information Form (Ref# 65412)

Form Status: Saved

Tier 3 Project: BLHS Athletic Improvements

BG Number: 26-275

Status: Active

District: Floyd County (HB727) (175)

Phase: 0 (View Checklist)

Contract: A-Turf, Inc., 0001, Betsy Layne Synthetic Turf Replacement

Type: General Contractor

Proposed

Change Order Number 1
 Time Extension Required No
 Date Of Change Order 7/13/2026
 Change Order Amount To Date

Construction Contingency

Calculations below are project wide. Remaining negative Construction Contingency may require the submission of a revised BG1.

Current Approved Amount	\$29,945.00
Net Approved COs	\$0.00
Remaining After Approved COs	\$29,945.00
Net All COs	\$75,313.81
Remaining After All COs	\$-45,368.81

This Requested Change Order Amount \$75,313.81

+/-

Change In A/E Fee This Change Order \$7,248.95

+/-

Change In CM Fee This Change Order

+/-

Remaining Construction Contingency

Balance

Contract Change Requested By

General Contractor; Local Board of Education

Contract Change Reason Code

Expansion of Scope

Change Order Description And Justification

Repairs to existing facilities within the construction area including areas directly impacted by construction access.

Cost Benefit To Owner

Repairs completed by contractors performing work on site at the same time as project work.

Contract unit prices have been utilized No

to support the cost associated with this

change order.

Detailed Cost Breakdown

Contract unit prices have not been utilized, provide a detailed cost breakdown which separates labor, material, profit and overhead.

Detail Item	Amount	Percent of Total
Labor	\$24,698.37	32.79%
Materials	\$43,453.56	57.70%
Profit and Overhead	\$7,161.88	9.51%
Bond Insurance		0.00%

Cost Breakdown Total:

\$75,313.81

Cost for this Change Order supported No
by an alternate bid or competitive price
quote
Explain Why

**Change Order Supplemental Information Form Signature
Page (Online Form Ref# 65412)**

Architect

Date

Construction Manager

Date

Finance Officer

Date

Local Board of Education Designee

Date

rosstarrant architects | a MOREgroup brand

CHANGE ORDER

DATE: 7/10/2026
TO: A-Turf, Inc.
PO Box 157
Williamsville, NY 14231

CO #: CO-001
PROJECT: 26004

CONTRACT DATE: May 5, 2026

CONTRACT FOR: General Construction

THE CONTRACT IS CHANGED AS FOLLOWS:

(Include, where applicable, any undisputed amount attributable to previously executed Construction Change Directives.)

PR-001: Repair of existing chain link fence to allow for the installation of new wall pads - \$555.00

PR-002: Replace the existing asphalt drive - \$67,804.67

PR-003: Replace Center Field logo with updated owner design - \$3,690.00

COP-001: Provide additional team benches - \$3,264.14

TOTAL AMOUNT OF THIS CHANGE ORDER:

\$75,313.81

The original Contract Sum was	\$598,900.00
The net change by previously authorized Change Orders	\$0.00
The Contract Sum prior to this Change Order was	\$598,900.00
The Contract Sum will be Increased by this Change Order in the amount of	\$75,313.81
The new Contract Sum including this Change Order will be	\$674,213.81
The Contract Time will be Unchanged	0 Days
The Date of Substantial Completion as of the date of this Change Order is therefore	8/11/2026

NOTE: This Change Order does not include changes in the Contract Sum, Contract Time or Guaranteed Maximum Price which have been authorized by Construction Change Directive until the cost and time have been agreed upon by both the Owner and Contractor, in which case a Change Order is executed to supersede the Construction Change Directive.

NOT VALID UNTIL SIGNED BY THE ARCHITECT, CONTRACTOR AND OWNER.

RossTarrant Architects
101 Old Lafayette Avenue
Lexington, Kentucky 40502

ARCHITECT *(Firm name and address)*



BY *(Signature)*

Kevin McCalla

(Typed or printed name)

07/12/2026

DATE

A-Turf, Inc.
PO Box 157
Williamsville, NY 14231

CONTRACTOR *(Firm name and address)*



BY *(Signature)*

Moira McMahon

(Typed or printed name)

7/13/26

DATE

Floyd County Board of Education
442 KY-550
Eastern, KY 41622

OWNER *(Firm name and address)*

BY *(Signature)*

DATE

CHANGE ORDER REQUEST



DATE: 6/18/2026 **JOB #** AT-1720 KY

TO: rosstarrant - Kevin McCalla

FROM: A-Turf

PROJECT: Floyd County - Betsy Layne Turf Replacement

LOCATION: 554 Bobcat Blvd.

Stanville, KY 41659

Installation	
Site Work	
Change Order	X
Warranty	
Backcharge	
Contract	
Other	
NUMBER	3

DESCRIPTION OF WORK: Repairs to Fencing:
Installation: \$500.00
Profit: \$55.00
Total: \$555.00

CONTRACT RECALCULATION

Orig Contract	\$598,900.00
Previous CO Total	\$0.00
This CO	\$555.00
New Contract	<u>\$599,455.00</u>

Contract Total if all 4 Items approved: \$674,483.81

Kristopher R. Schmitt

From: Jose Galeana <jgaleana@vdiamondturf.com>
Sent: Thursday, June 18, 2026 3:28 PM
To: Kristopher R. Schmitt
Subject: Re: Fence Repair Work Betsy Layne

Kris,

Yes sir that'll work.

Best Regards,

Jose Galeana
Business & Operations Director
661.236.6833
jgaleana@vdiamondturf.com



www.vdiamondturf.com

From: Kristopher R. Schmitt <krschmitt@aturf.com>
Sent: Thursday, June 18, 2026 2:26 PM
To: Jose Galeana <jgaleana@vdiamondturf.com>
Subject: Fence Repair Work Betsy Layne

Hi Jose,

Can you confirm work to fix fence poles at Betsy Layne as discussed would be \$500.

Thanks

Kristopher Schmitt
A-TURF, INC.
Synthetic Turf Athletic Field Builder
National Headquarters: PO Box 157, Williamsville, NY 14231
Phone: 716-298-7483 • Cell: 716-289-2531 • Fax: 716-204-0189
Toll-Free: 888-777-6910
krschmitt@aturf.com • www.aturf.com

PROPOSAL REQUEST

DATE: 05/22/2026

PR #: 001

TO: A-Turf
PO Box 157
Williamsville, NY 14231

RE: Betsy Layne Synthetic Turf Replacement
RTA#26004

Please submit an itemized quotation for changes in the Contract Sum and/or Time incidental to proposed modifications to the Contract Documents described therein.

THIS IS NOT A CHANGE ORDER NOR A DIRECTION TO PROCEED WITH THE WORK DESCRIBED HEREIN.

DESCRIPTION

Repair chain link fencing as shown on SD1.1 as necessary for installation of new wall padding.

ATTACHMENTS

SD1.1

BY: Sam Pauly


c: Kevin McCalla, Michael Hughes, Sarah
Lamere
File 26004-155-PR-001
PR#-001 New Chain Link Fencing

GENERAL SITE NOTES


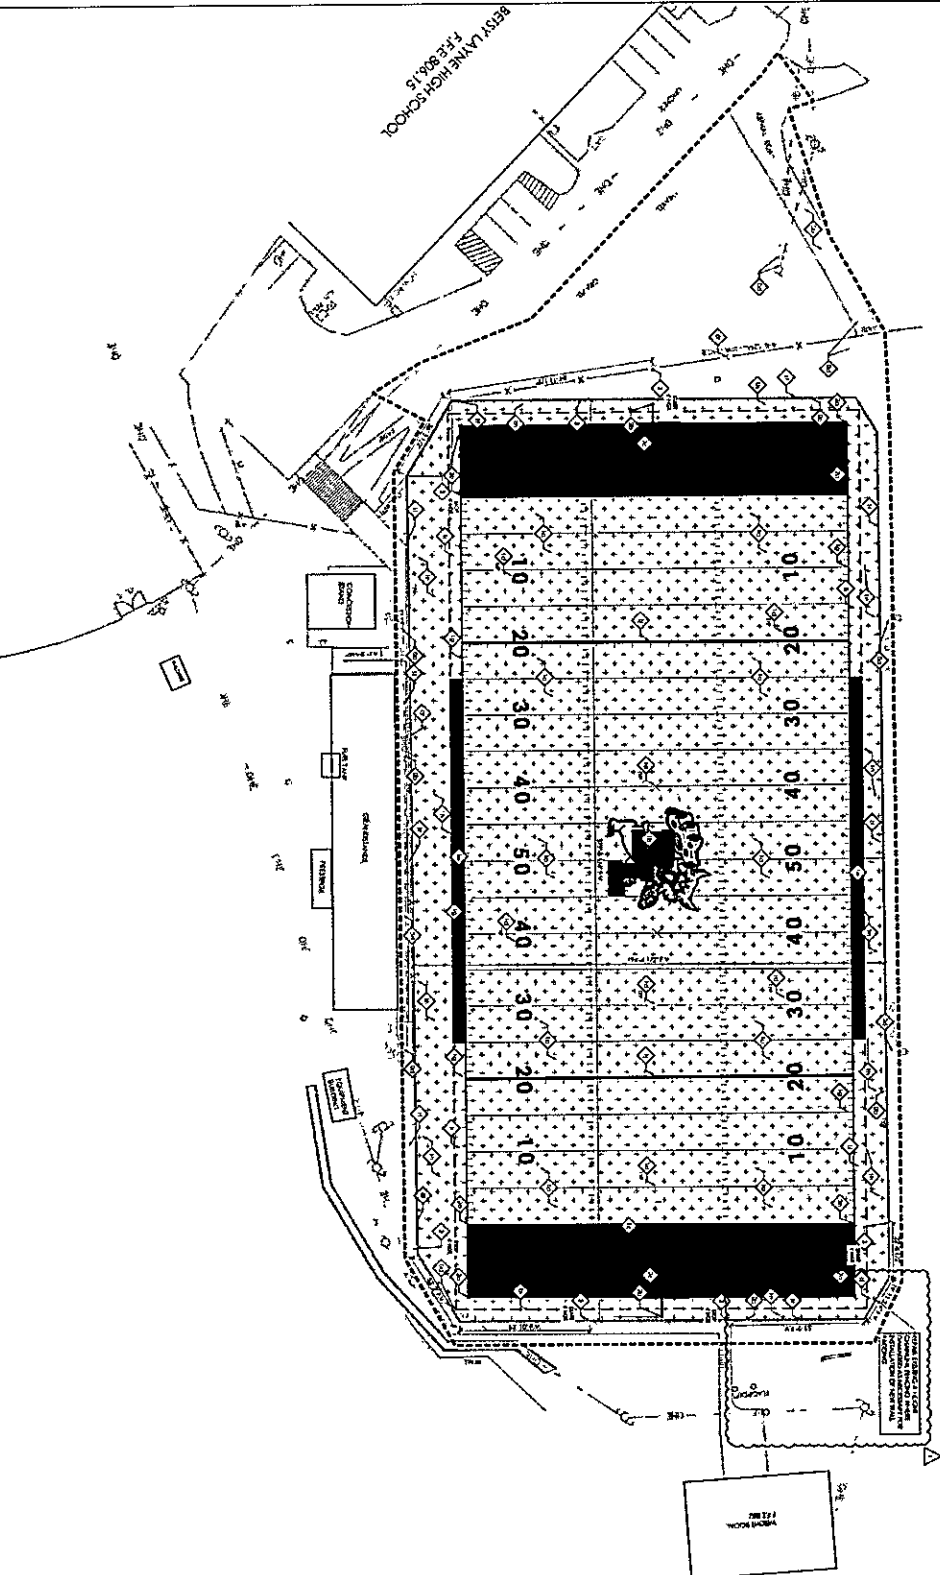

LEGEND


SITE LAYOUT & DEVELOPMENT PLAN
 Floyd County Athletics - Betsy Layne Synthetic Turf Replacement
 FOR:
 Floyd County Board of Education
 442 KY-550, Eastern, Kentucky, 41622



CHANGE ORDER REQUEST



DATE: 7/1/2026 **JOB #** AT-1720 KY

TO: rosstarrant - Kevin McCalla

FROM: A-Turf

PROJECT: Floyd County - Betsy Layne Turf Replacement

LOCATION: 554 Bobcat Blvd.

Stanville, KY 41659

Installation	
Site Work	
Change Order	X
Warranty	
Backcharge	
Contract	
Other	
NUMBER	4

DESCRIPTION OF WORK: Approx 1,900 sq ft of Asphalt, remove old and provide / install new materials:

Labor: \$15,782.51

Materials \$36,825.84

Mobilization: \$8,415.86

Profit: \$6,780.46

Total: \$67,804.67

CONTRACT RECALCULATION

Orig Contract	\$598,900.00
Previous CO Total	\$0.00
This CO	\$67,804.67
New Contract	<u>\$666,704.67</u>

Contract Total if all 4 Items approved: \$674,483.81



A CRH COMPANY

P.O. Box 13130

Lexington KY 40583-3130

859-299-7001 (p)

859-299-2385 (f)

Submitted To:

Customer	A-TURF, INC.
Address	
Phone	
Fax	

CONSTRUCTION PROPOSAL

Project Name	BETSY LAYNE - FOOTBALL FIELD	Proposal Date	06/30/2026
Job Site Address		Expiration Date	07/30/2026
CID/Call #		County	

Mountain Enterprises, Inc is pleased to quote the following prices for the above referenced project.

BID ITEM	UNIT	QUANTITY	LABOR	MATERIAL	BID TOTAL
1 ASPHALT DEMO	SQYD	215.00	\$4,455.66	\$10,396.54	\$14,852.20
2 DGA - 8"	SQYD	215.00	\$5,296.74	\$12,359.06	\$17,655.80
3 ASPHALT BASE - 3"	SQYD	215.00	\$3,143.73	\$7,335.37	\$10,479.10
4 ASPHALT SURFACE - 1.5"	SQYD	215.00	\$2,886.38	\$6,734.87	\$9,621.25
5 MOBILIZATION	LS	1.00			\$8,415.86
				TOTAL →	\$61,024.21


*Subject to Terms and Conditions on reverse page

This quote is subject to Fuel and Asphalt Adjustment: Yes ☒

Project Description:

This is a unit-based quotation. Final Billings will be generated from actual quantities placed on this project. All material will be delivered, placed, and compacted per KYTC Standard Specifications, 2019 Edition.

Acceptance - This quotation will remain valid for the period of time set forth above. In order to make this a binding agreement the customer must agree, in writing or by accepting products sold by Mountain Enterprises, Inc., within the given time period. Any quotation that does not become binding prior to the quote expiration date will lapse. All material is subject to terms and conditions listed on the reverse side.

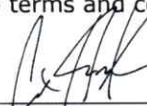
Alex Holbrook, Commercial Estimator & Project Manager
Mountain Enterprises, Inc.

Signature (Owner)

06/30/2026

Date

Date

TERMS AND CONDITIONS

Scope of Work

Contractor shall furnish all necessary labor, supervision, safety protection, insurance, materials, equipment, tools, supplies, and perform all work as set forth in the plans and specifications signed by both the Owner and Contractor. Such plans and specifications are hereby made a part of this Contract and may contain pictures, diagrams or measurements of the work area together with a description of the work to be done, materials to be used, and the equipment to be used or installed.

Changes to Scope of Work

This proposal is a package. Owner may not add or delete any items. Owner may make changes to the scope of work, including changes to the plans and specifications during the construction of the Project. However, any such change or modification shall only be made by written "Change Order" signed by both parties. Such Change Orders shall be made part of this contract. Owner agrees to pay any increase in the cost of the Project as a result of a Change Order. In the event the cost of a Change Order is unknown at the time a Change Order is executed, the Contractor shall estimate the cost thereof and Owner shall pay the actual cost whether or not it is in excess of the estimated cost.

Survey and Title

If project is near the Owner's property boundary, Owner will point out property lines to Contractor. If the Owner or Contractor has any doubt about the location of the property lines and/or project location, Owner shall provide Contractor with boundary stakes through a licensed surveyor. In addition, Owner shall provide Contractor documentation that Owner has title to the Work Site and shall provide Contractor copies of any covenants, conditions, or restrictions that affect the Work Site.

Subgrade Conditions

Contractor shall have no responsibility for the condition of the subgrade at the Work Site unless specified within Proposal. The Owner will be responsible for the compaction, alignment and elevation of the subgrade, unless specified within Proposal. The subgrade shall meet applicable specifications for the acceptance of aggregate base and/or asphalt pavement. Any excavation, filling, paving or other work required by the Owner not specified in this agreement other than the usual and customary excavation, grading and paving shall be agreed to in a Change Order for an amount in addition to the Contract Price. Contractor shall not be responsible for any damages suffered by the Owner as a result of the soil or subgrade conditions at the Work Site.

Damages

If the project is destroyed or damaged for any reason, except where such destruction or damage was caused by the sole negligence of the Contractor or its subcontractors, Owner shall pay Contractor for any additional work done by Contractor in rebuilding or restoring the Project to its condition prior to such destruction or damage, and for any other incidental work done by Contractor in connection therewith.

Delays

The Owner may order the Contractor in writing to suspend, delay or interrupt all or part of the work. If Contractor believes that additional compensation is due as a result of such suspension or delay, the Contractor shall submit to the Owner, in writing, a request for adjustment within seven business days of receipt of notice to resume work. The request for adjustment shall set forth the reasons and support for such adjustment.

Assignment

Neither party may assign this Contract, or payments due under this Contract, without the other party's written consent. Any such assignment shall be void and of no effect.

Interpretation

The Contract, plans, special notes and specifications are intended to supplement one another. In the event of a conflict, the plans shall control the special notes and the special notes shall control the specifications. This contract constitutes the entire agreement of the parties. No other agreements, oral or written, pertaining to the work to be performed under this Contract exists between the parties. This Contract may only be modified by a written agreement signed by both parties.

This Contract shall be interpreted and governed in accordance with the laws of the Commonwealth of Kentucky.

Dispute Resolution

Any controversy or claim arising out of or relating to this contract, or the breach thereof, shall be settled by arbitration administered by the American Arbitration Association under its Construction Industry Arbitration Rules, and judgment on the award rendered by the arbitrator(s) may be entered in any court having jurisdiction thereof. The Owner and the Contractor agree that this agreement to arbitrate shall be specifically enforceable, and shall be a condition precedent to pursuit of any other remedy.

The Demand for Arbitration shall in all cases be made within a reasonable time after the claim, dispute, or other matter in question arises and unless mutually agreed in writing, the Contractor shall continue to perform the work and the Owner shall continue to make payment as provided herein during the pendency of any such dispute. Should Contractor employ an attorney to demand arbitration or otherwise to protect its interests arising under this contract, it shall be entitled to recover its reasonable attorney's fees and expenses expended or incurred therein.

Performance

Contractor may, at its discretion, engage licensed subcontractors to perform work pursuant to this contract provided Contractor shall remain fully responsible for the proper completion of the Project.

Mountain Enterprises, Inc. is a pre-qualified contractor with the Kentucky Transportation Cabinet. All materials and workmanship shall comply with the current Kentucky Transportation Cabinet, Department of Highways' Standard Specifications for Road and Bridge Construction. Work included herein shall be completed during the normal paving season of April 15th - November 15th.

Fuel and Asphalt Adjustment

The price adjustment provisions do not serve to relieve the Contractor of risks associated with fluctuation in prices beyond the amount adjusted by the provisions. This adjustment shall be full compensation for any and all fuel and asphalt price fluctuations, including but not limited to taxes and transportation.

Contractor will compare the current monthly Kentucky Asphalt Price Index (KAPI) at the time of this Agreement with the current monthly KAPI at the time the Asphalt Pavement is placed. Contractor shall adjust the price for all asphalt pavement placed based on a 5.6% Asphalt Content.

Contractor will compare the current monthly OPIS fuel index at the time of this Agreement with the current monthly OPIS index at the time any asphalt pavement or stone is placed. Contractor shall adjust the price for any asphalt pavement placed using a fuel to work ratio of 3.00 and a 0.52 fuel to work ratio for all stone placed.

The KAPI and OPIS index can be found at <https://transportation.ky.gov/Construction/Pages/Fuel-and-Asphalt-Adjustments.aspx>

MONTH/YEAR (BASE/CURRENT INDEX)	CURRENT ASPHALT INDEX	CURRENT FUEL INDEX
06/26	690.71	TBD

*Proposal Based on Estimated Quantities

If this contract is based on Unit Pricing, any over or under run of estimated quantities will be adjusted accordingly. Final payment will be based on actual quantities placed at the agreed upon unit prices and any applicable adjustments shall be determined by actual truck weigh tickets.

Credit and Payment Terms

Owner is subject to credit approval. Payment: Net 30 days

Initial _____

PROPOSAL REQUEST

DATE: 05/22/2026

PR #: 002

TO: A-Turf
PO Box 157
Williamsville, NY 14231

RE: Betsy Layne Synthetic Turf Replacement
RTA#26004

Please submit an itemized quotation for changes in the Contract Sum and/or Time incidental to proposed modifications to the Contract Documents described therein.

THIS IS NOT A CHANGE ORDER NOR A DIRECTION TO PROCEED WITH THE WORK DESCRIBED HEREIN.

DESCRIPTION

1. Refer to sheet SD0.2 – Site Demolition Plan:
 - a. Demolish and remove existing asphalt drive as shown.
2. Refer to sheet SD1.1 – Site Development and Layout Plan:
 - a. Install new asphalt drive as shown
3. Refer to Sheet SD4.1 – Site Details:
 - a. Add detail H/SD4.1 – Asphalt Drive.
4. Add specification section 321123 – Aggregate Base Course to the project.
5. Add specification section 321216 – Asphalt Pavement to the project.

ATTACHMENTS






SD0.2
SD1.1
SD4.1
321123 – Aggregate Base Course
321216 – Asphalt Paving

BY: Sam Pauly


c: Kevin McCalla, Michael Hughes, Sarah
Lamere - RTA



PERIMETER TURF ATTACHMENT

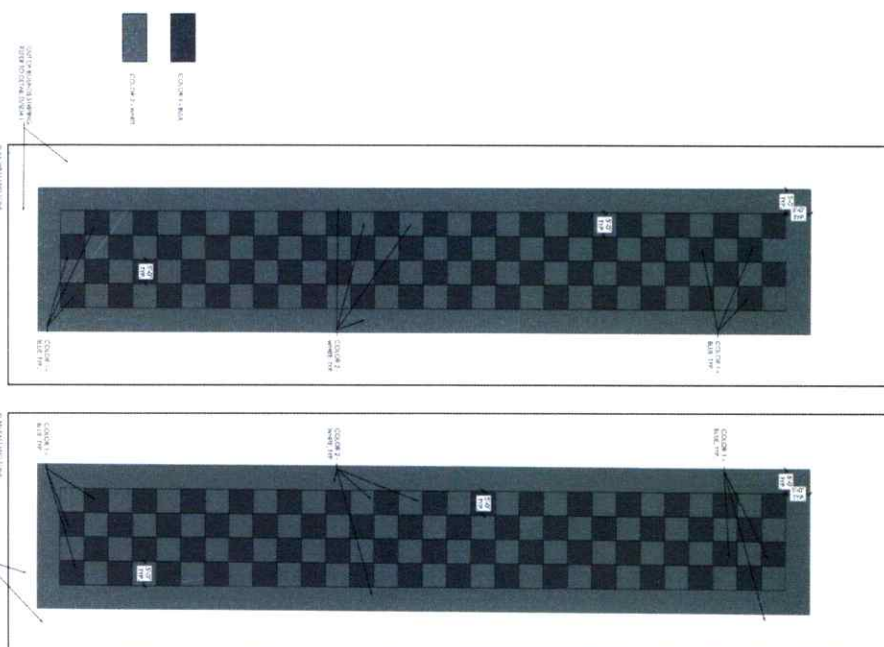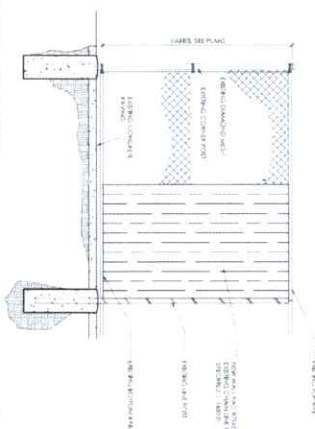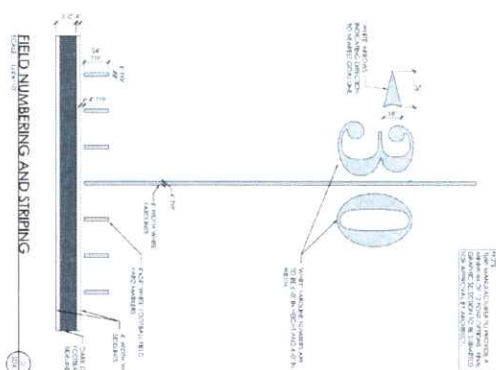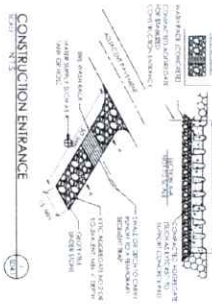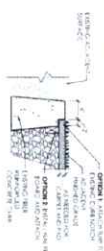

END ZONE GRAPHIC

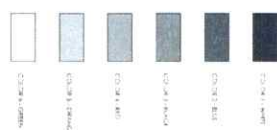

CENTER FIELD LOGO
SCALE: 1"=10'-0"

SECTION 321123 - AGGREGATE BASE COURSE**PART 1 GENERAL****1.01 SECTION INCLUDES**

- A Aggregate base course.
- B Paving aggregates.

1.02 RELATED REQUIREMENTS

- A Section : Preparation of site for base course.
- B Section : Finish asphalt courses.

1.03 REFERENCE STANDARDS

- A AASHTO M 147 - Standard Specification for Materials for Aggregate and Soil-Aggregate Subbase, Base and Surface Courses; 1965 (2004).
- B AASHTO T 180 - Standard Specification for Moisture-Density Relations of Soils Using a 4.54 kg (10-lb) Rammer and a 457 mm (18 in.) Drop; 2010.
- C ASTM C136/C136M - Standard Test Method for Sieve Analysis of Fine and Coarse Aggregates; 2014.
- D ASTM D698 - Standard Test Methods for Laboratory Compaction Characteristics of Soil Using Standard Effort (12,400 ft-lbf/ft³ (600 kN-m/m³)); 2012.
- E ASTM D1557 - Standard Test Methods for Laboratory Compaction Characteristics of Soil Using Modified Effort (56,000 ft-lbf/ft³ (2,700 kN m/m³)); 2012.
- F ASTM D2487 - Standard Practice for Classification of Soils for Engineering Purposes (Unified Soil Classification System); 2011.
- G ASTM D3017 - Standard Test Method for Water Content of Soil and Rock in Place by Nuclear Methods (Shallow Depth); 2005.
- H ASTM D4318 - Standard Test Methods for Liquid Limit, Plastic Limit, and Plasticity Index of Soils; 2010.

1.04 SUBMITTALS

- A See Division 1 Sections for submittal procedures.
- B Materials Sources: Submit name of imported materials source.
- C Aggregate Composition Test Reports: Results of laboratory tests on actual materials used.
- D Compaction Density Test Reports.

1.05 DELIVERY, STORAGE, AND HANDLING

- A When necessary, store materials on site in advance of need.
- B Aggregate Storage, General:
 - 1. Separate differing materials with dividers or stockpile separately to prevent intermixing.
 - 2. Prevent contamination.
 - 3. Protect stockpiles from erosion and deterioration of materials.

PART 2 PRODUCTS**2.01 MATERIALS**

- A Coarse Aggregate Type #2 Crushed Limestone: Coarse aggregate, conforming to State of Kentucky Highway Department standard.
- B Blended Aggregate Type DGA: Pug DGA conforming to State of Kentucky Highway Department standard.
- C Herbicide:

2.02 SOURCE QUALITY CONTROL

- A See Division 1 for Quality Requirements for testing and analysis of aggregate materials.

- B Where aggregate materials are specified using ASTM D2487 classification, test and analyze samples for compliance.
- C If tests indicate materials do not meet specified requirements, change material and retest.
- D Provide materials of each type from same source throughout the Work.

PART 3 EXECUTION

3.01 EXAMINATION

- A Verify that survey bench marks and intended elevations for the work are as indicated.
- B Verify substrate has been inspected, gradients and elevations are correct, and is dry.
- C Proof-roll areas to receive aggregate base course material and have proof-roll approved by the soils testing agent.
- D Due to the type of soils encountered on the site, proof-rolling during wet periods or when the existing soils are above optimum moisture content will not be acceptable. All proof-rolling will need to be done during dry conditions.

3.02 PREPARATION

- A Correct irregularities in substrate gradient and elevation by scarifying, reshaping, and re-compacting.
- B Do not place aggregate on soft, muddy, or frozen surfaces.

3.03 INSTALLATION

- A Under :
 - 1. Place Blended Aggregate Type DGA to thickness identified on the drawings.
 - 2. Compact to percent of maximum dry density.
- B Place aggregate in maximum layers and compact to specified density.
- C Level and contour surfaces to elevations and gradients indicated.
- D Add small quantities of fine aggregate to coarse aggregate as appropriate to assist compaction.
- E Add water to assist compaction. If excess water is apparent, remove aggregate and aerate to reduce moisture content.
- F Use mechanical tamping equipment in areas inaccessible to compaction equipment.
- G Apply herbicide to finished surface.

3.04 TOLERANCES

- A Flatness: Maximum variation of measured with straight edge.
- B Scheduled Compacted Thickness: Within .

3.05 FIELD QUALITY CONTROL

- A See Division 1 Sections for general requirements for field inspection and testing.
- B on compacted aggregate base course in accordance with .
- C in relation to compaction curve determined by testing uncompacted material in accordance with .
- D If tests indicate work does not meet specified requirements, .
- E Frequency of Tests:
- F Proof roll compacted aggregate at surfaces that will be under .

3.06 CLEANING

- A Remove unused stockpiled materials, leave area in a clean and neat condition. Grade stockpile area to prevent standing surface water.

END OF SECTION

SECTION 321216 - ASPHALT PAVING**PART 1 GENERAL****1.01 SECTION INCLUDES**

- A Double course bituminous concrete paving.

1.02 RELATED REQUIREMENTS

- A Section 312200 - Grading: Preparation of site for paving and base.
- B Section 321123 - Aggregate Base Course: Aggregate base course.

1.03 REFERENCE STANDARDS

- A AI MS-2 - Mix Design Methods for Asphalt Concrete and Other Hot-Mix Types; 1997.
- B ASTM D946 - Standard Specification for Penetration-Graded Asphalt Cement for Use in Pavement Construction; 2009a.

1.04 QUALITY ASSURANCE

- A Perform Work in accordance with State of Kentucky Highways standard.
- B Mixing Plant: Conform to State of Kentucky Highways standard.
- C Obtain materials from same source throughout.

1.05 FIELD CONDITIONS

- A Do not place asphalt when ambient air or base surface temperature is less than 40 degrees F, or surface is wet or frozen.
- B Place bitumen mixture when temperature is not more than 15 F degrees below bitumen supplier's bill of lading and not more than maximum specified temperature.

PART 2 PRODUCTS**2.01 MATERIALS**

- A Asphalt Cement: ASTM D946.
- B Aggregate for Base Course: In accordance with State of Kentucky Highways standards.
- C Aggregate for Binder Course: In accordance with State of Kentucky Highways standards.
- D Aggregate for Wearing Course: In accordance with State of Kentucky Highways standards.
- E Fine Aggregate: In accordance with State of Kentucky Highways standards.
- F Tack Coat: Homogeneous, medium curing, liquid asphalt in accordance with Kentucky Transportation Cabinet Standard Specifications Section 406.

2.02 ASPHALT PAVING MIXES AND MIX DESIGN

- A Use dry material to avoid foaming. Mix uniformly.
- B Asphalt Pavement:
 - 1. Binder Course: State of Kentucky Highways standards for CL2 BASE 0.75 D PG 64-22.
 - 2. Wearing Course: State of Kentucky Highways standards for CL2 SURF 0.38 D PG 64-22.
- C Recycled Asphalt Pavement (RAP): In accordance with State of Kentucky Highway Department Section 409 with a maximum of 15 percent RAP for PG 64-22.
- D Submit proposed mix design of each class of mix for review prior to beginning of work.

PART 3 EXECUTION**3.01 EXAMINATION**

- A Verify that compacted subgrade is dry and ready to support paving and imposed loads.
- B Verify gradients and elevations of base are correct.
- C Asphalt Pavement may be placed between November 15th and April 1st if the ambient temperature requirements are met or if approved by the architect/engineer.

3.02 BASE COURSE

- A Place and compact base course.

3.03 PREPARATION - TACK COAT

- A Apply tack coat in accordance with manufacturer's instructions.
- B Comply with provisions in KTC Standard Specifications Section 406
- C Apply tack coat on asphalt or concrete surfaces over subgrade surface at uniform rate of 1/3 gal/sq yd.
- D Coat surfaces of storm and sanitary sewer structure frames with oil to prevent bond with asphalt pavement. Do not tack coat these surfaces.

3.04 PLACING ASPHALT PAVEMENT - DOUBLE COURSE

- A Place asphalt binder course within 24 hours of applying primer or tack coat.
- B Place binder course to compacted thickness identified on the contract drawings.
- C Place wearing course within 72 hours of placing and compacting binder course. If the wearing course is placed more than 72 hours after the binder course, the binder course is to be cleaned and a tack coat installed prior to the wearing course installation.
- D Place wearing course to compacted thickness identified on the contract drawings.
- E Compact pavement by rolling to specified density. Do not displace or extrude pavement from position. Hand compact in areas inaccessible to rolling equipment.
- F Perform rolling with consecutive passes to achieve even and smooth finish, without roller marks.
- G Average Density: 92 percent of reference maximum theoretical density according to ASTM D 2041, but not less than 90 percent.

3.05 TOLERANCES

- A Flatness: Maximum variation of 1/4 inch measured with 10 foot straight edge.
- B Compacted Thickness: Within 1/4 inch of specified or indicated thickness.
- C Variation from True Elevation: Within 1/2 inch.
- D Texture: Surface is to have a tight, smooth, uniform finish. Areas that have an abundance of exposed aggregate or porous texture, as determined by the Architect, shall be re-compacted or replaced as required by the Architect.

3.06 FIELD QUALITY CONTROL

- A See Division 1 Sections for general requirements for testing and inspections.
- B Provide field inspection and testing. Take samples and perform tests in accordance with AI MS-2.

3.07 PROTECTION

- A Immediately after placement, protect pavement from mechanical injury for 2 days or until surface temperature is less than 140 degrees F.
- B All pavements that are soiled or otherwise dirty are to be pressure washed and rinsed upon completion of the construction and landscaping work.

END OF SECTION

CHANGE ORDER REQUEST



DATE: 6/18/2026 **JOB #** AT-1720 KY

TO: rosstarrant - Kevin McCalla

FROM: A-Turf

PROJECT: Floyd County - Betsy Layne Turf Replacement

LOCATION: 554 Bobcat Blvd.

Stanville, KY 41659

Installation	
Site Work	
Change Order	X
Warranty	
Backcharge	
Contract	
Other	
NUMBER	1

DESCRIPTION OF WORK: Logo change to larger logo:
Materials: \$3,690.00
Profit: \$0
Total: \$3,690.00

CONTRACT RECALCULATION

Orig Contract	\$598,900.00
Previous CO Total	\$0.00
This CO	\$3,690.00
New Contract	<u>\$602,590.00</u>

Contract Total if all 4 Items approved: \$674,483.81

Kristopher R. Schmitt

From: Shawn Keeter <shawn.keeter@recreationalgroup.com>
Sent: Thursday, June 18, 2026 4:35 PM
To: Kristopher R. Schmitt; Joshua J. Schaner; Diana Guzman
Cc: Cole Godfrey
Subject: RE: Betsy Layne
Attachments: BETSY LAYNE CF V3.pdf

Hey Kris,

The original CF logo is in attachment and it was priced out at \$12,000. Thanks

Shawn Keeter | Vice President
c: 706-847-1111 o: 706-529-5728



From: Kristopher R. Schmitt <krschmitt@aturf.com>
Sent: Thursday, June 18, 2026 3:22 PM
To: Shawn Keeter <shawn.keeter@recreationalgroup.com>; Joshua J. Schaner <jjschaner@aturf.com>; Diana Guzman <diana.guzman@cpturf.com>
Cc: Cole Godfrey <Cole.godfrey@polygreenfoam.com>
Subject: RE: Betsy Layne

Hi Shawn,

Putting together some change orders for this project, can you confirm our original cost for the logo here was \$11,000 before the change.

Thanks

Kristopher Schmitt

A-TURF, INC.

Synthetic Turf Athletic Field Builder

National Headquarters: PO Box 157, Williamsville, NY 14231
Phone: 716-298-7483 • Cell: 716-289-2531 • Fax: 716-204-0189
Toll-Free: 888-777-6910
krschmitt@aturf.com • www.aturf.com

From: Kristopher R. Schmitt
Sent: Thursday, June 4, 2026 3:25 PM
To: 'Shawn Keeter' <shawn.keeter@recreationalgroup.com>; Joshua J. Schaner <jjschaner@aturf.com>; Diana Guzman <diana.guzman@cpturf.com>
Cc: Cole Godfrey <Cole.godfrey@polygreenfoam.com>
Subject: RE: Betsy Layne

Hi Shawn,

See attached.

Thanks

Kristopher Schmitt

A-TURF, INC.

Synthetic Turf Athletic Field Builder

National Headquarters: PO Box 157, Williamsville, NY 14231

Phone: 716-298-7483 • Cell: 716-289-2531 • Fax: 716-204-0189

Toll-Free: 888-777-6910

krschmitt@aturf.com • www.aturf.com

From: Shawn Keeter <shawn.keeter@recreationalgroup.com>

Sent: Thursday, June 4, 2026 2:44 PM

To: Kristopher R. Schmitt <krschmitt@aturf.com>; Joshua J. Schaner <jjshchaner@aturf.com>; Diana Guzman <diana.guzman@cpturf.com>

Cc: Cole Godfrey <Cole.godfrey@polygreenfoam.com>

Subject: RE: Betsy Layne

Here you go Kris. The price on the Betsy Lane CF logo is \$16,087.50

Shawn Keeter | Vice President

c: 706-847-1111 o: 706-529-5728



From: Kristopher R. Schmitt <krschmitt@aturf.com>

Sent: Thursday, June 4, 2026 12:00 PM

To: Joshua J. Schaner <jjshchaner@aturf.com>; Shawn Keeter <shawn.keeter@recreationalgroup.com>; Diana Guzman <diana.guzman@cpturf.com>

Subject: RE: Betsy Layne

Hi Shawn and Diana,

This is our updated version, only change here is they have added a mid field logo if you can generate a signoff for that, this will not affect tufting at all. Josh can send along additional drawings for the logo as well.

Kristopher Schmitt

A-TURF, INC.

Synthetic Turf Athletic Field Builder

National Headquarters: PO Box 157, Williamsville, NY 14231

Phone: 716-298-7483 • Cell: 716-289-2531 • Fax: 716-204-0189

Toll-Free: 888-777-6910

krschmitt@aturf.com • www.aturf.com

From: Joshua J. Schaner <jjshchaner@aturf.com>

Sent: Tuesday, June 2, 2026 9:38 AM

To: Shawn Keeter <shawn.keeter@recreationalgroup.com>; Diana Guzman <diana.guzman@cpturf.com>

Cc: Kristopher R. Schmitt <krschmitt@aturf.com>

Subject: Betsy Layne

Hey Shawn,

Can you please complete the tufting sheet for Betsy Layne.

See attached for the full packet and CAD file.

Let me know if you have any questions.

Thanks !

Josh Schaner • Sales & Senior Project Manager

A-TURF, INC.

Synthetic Turf Athletic Field Builder

National Headquarters: PO Box 157, Williamsville, NY 14231

Phone: 888-777-6910 • Fax: 716-204-0189 • Cell 716-260-3298

jschaner@aturf.com • www.aturf.com

***** CAUTION EXTERNAL EMAIL *** STOP -- ASSESS -- VERIFY *****

Were you expecting this email? Are grammar and spelling correct? Does it appear urgent and/or require an action? Can you verify the sender?

If suspicious, report it to helpdesk@recreationalgroup.com. If in doubt, do NOT click links, open attachments, scan QR codes, or enter your username or password.

***** CAUTION EXTERNAL EMAIL *** STOP -- ASSESS -- VERIFY *****

Were you expecting this email? Are grammar and spelling correct? Does it appear urgent and/or require an action? Can you verify the sender?

If suspicious, report it to helpdesk@recreationalgroup.com. If in doubt, do NOT click links, open attachments, scan QR codes, or enter your username or password.

PROPOSAL REQUEST

DATE: 05/28/2026

PR #: 003

TO: A-Turf
PO Box 157
Williamsville, NY 14231

RE: Betsy Layne Synthetic Turf Replacement
RTA#26004

Please submit an itemized quotation for changes in the Contract Sum and/or Time incidental to proposed modifications to the Contract Documents described therein.

THIS IS NOT A CHANGE ORDER NOR A DIRECTION TO PROCEED WITH THE WORK DESCRIBED HEREIN.

DESCRIPTION

1. Refer to sheet SD1.1 – Site Layout & Development Plan:
 - a. Revise size and color of both coaches' boxes as shown on plan.
 - b. Add player's boxes as shown on plan.
 - c. Revise 50-yard logo as shown on plan.
2. Refer to sheet SD4.1 – Site Details:
 - a. Revise 50 yard logo as shown on detail A/SD4.1.

ATTACHMENTS

SD1.1
SD4.1

BY: Sam Pauly

c: Kevin McCalla, Michael Hughes, Sarah
Lamere - RTA


GENERAL SITE NOTES






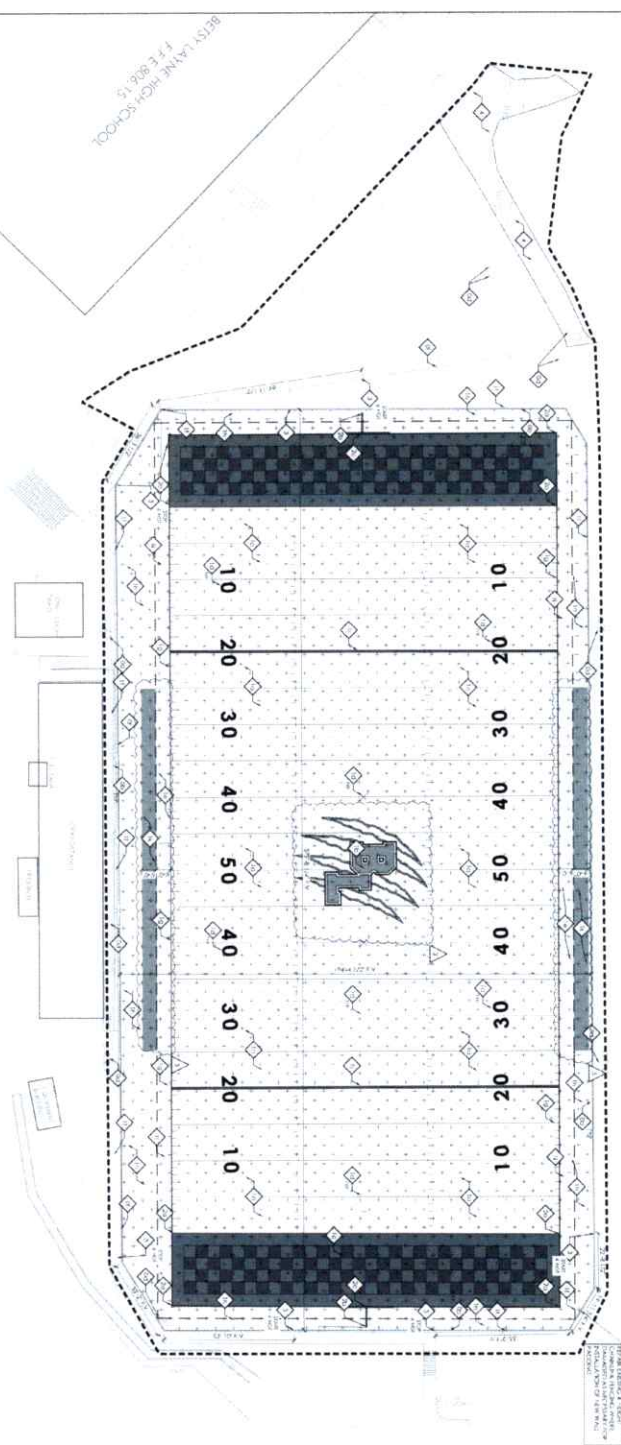

SITE LAYOUT & DEVELOPMENT PLAN
Floyd County Athletics - Betsy Layne Synthetic Turf Replacement
FOR
Floyd County Board of Education
442 KY-550, Eastern, Kentucky, 41622



LEGEND

SD1.1



SILT FENCE DETAIL

SCALE: 1/4" = 1'-0"

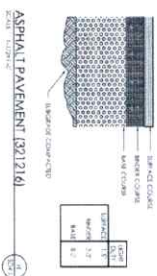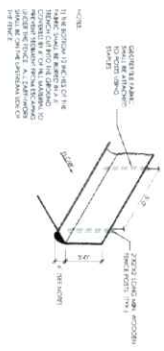


PERIMETER TIRE ATTACHMENT

SCALE: 1/4" = 1'-0"

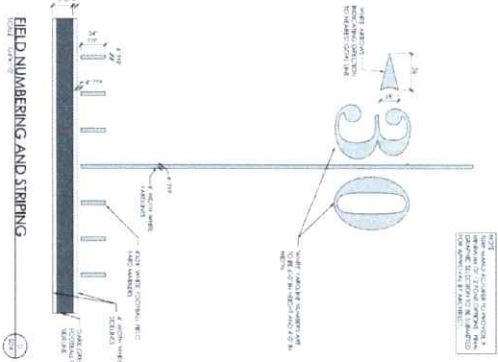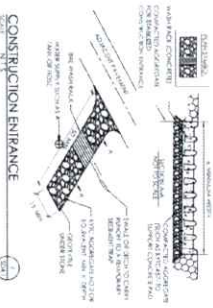

SCALE: 1/4" = 1'-0"


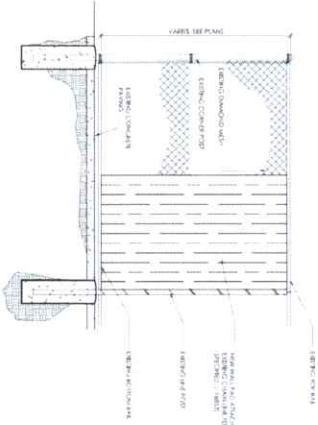


CHAINLINK FENCE PADDING

SCALE: 1/4" = 1'-0"

END ZONE GRAPHIC

SCALE: 1/4" = 1'-0"

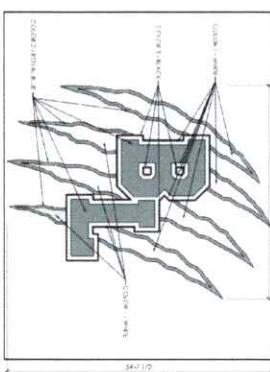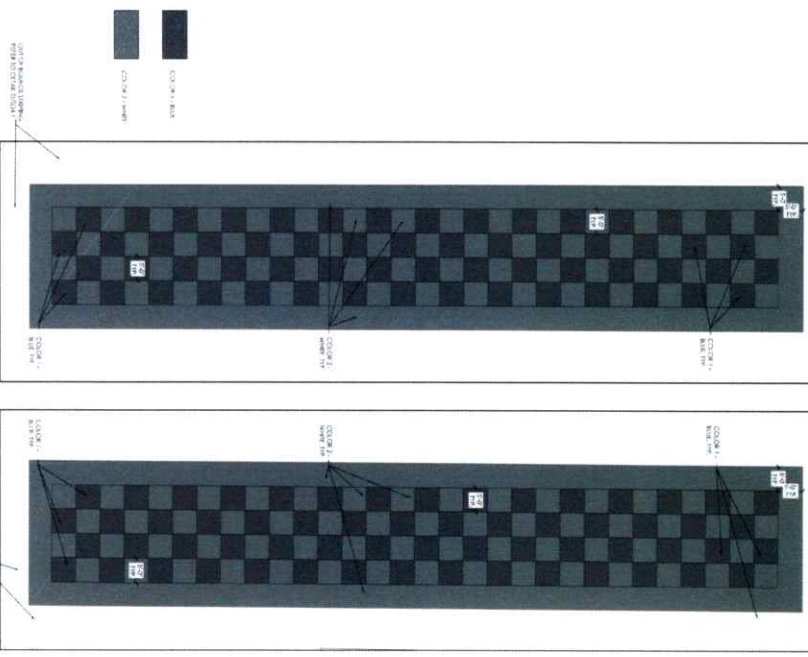

CENTER FIELD LOGO

SCALE: 1/4" = 1'-0"

SITE DETAILS

Floyd County Athletics - Betsy Layne Synthetic Turf Replacement
FOR:
Floyd County Board of Education
442 KY-550, Eastern, Kentucky, 41622




CHANGE ORDER REQUEST



DATE: 6/24/2026 **JOB #** AT-1720 KY

TO: rosstarrant - Kevin McCalla

FROM: A-Turf

PROJECT: Floyd County - Betsy Layne Turf Replacement

LOCATION: 554 Bobcat Blvd.

Stanville, KY 41659

Installation	
Site Work	
Change Order	X
Warranty	
Backcharge	
Contract	
Other	
NUMBER	2

DESCRIPTION OF WORK: Additional Bench Items
Materials: \$2,937.72
Profit: \$326.42
Total: \$3,264.14

CONTRACT RECALCULATION

Orig Contract	\$598,900.00
Previous CO Total	\$0.00
This CO	\$3,264.14
New Contract	<u>\$602,164.14</u>

Contract Total if all 4 Items approved: \$674,483.81



Remit To:
Sportsfield Specialties
PO Box 231
Delhi, NY 13753

Billing Questions:
Phone: 607.746.8911
Email: billing@sportsfield.com

Sales Order Acknowledgement

Page: 1 of 5

Sales Order: 67766

Sold To:

Floyd County Board of Education
PO Box 157
Williamsville NY 14231
US

Fax: 716.204.0189
Email: christie@aturf.com
Phone: 888.777.6910

Ship To:

Betsey Lane High School
554 Bobcat Blvd.
Stanville KY 41659
US

Order Date: 5/6/2026

PO Number: Betsey Lane HS (Floyd Central)
DPO# 26004-02

FOB:

Need By: 9/4/2026

Sales Person: Terra Erickson

Ship Via: Bestway

Terms: Net 30

Cell: 312-933-9680

Email: terra.erickson@sportsfield.com

Line	Part Number/Description	Rev	Order Qty	Unit Price	Ext. Price
8	GPGS	C	2.00 EA	\$645.00 /1	\$1,290.00
	Ground Sleeve for Football Goal Post, 8" Sch. 40 Steel Pipe (8.625" O.D.), 60"L			Discount	-\$17.80
	Rel Date	Quantity			
	1 9/4/2026	2.00			

Line (8) Line Miscellaneous Charges:

	Quantity	Unit Price	Freq	Description	Ext. Price
1.)	1	\$345.00	(F)	Freight-NY1-Const.-Inground	\$345.00
					<u>\$345.00</u>

9	GPAFIT	B	2.00 EA	\$995.00 /1	\$1,990.00
	Access Frame Kit + with Infill Retainer System for AdjustRight® Ground Sleeve and Base Plate Mount Football Goal Post Installed in a Synthetic Infill Turf Application, Aluminum Construction with Gasket Seal, Includes Synthetic Infill Turf Attachment Ledge and Two (2) Half Moon Blank Filler Plugs to be Field Covered by Synthetic Infill Turf Contractor (GPAFITC Full Size Blank Filler Plug Sold Separately)			Discount	-\$27.46
	Rel Date	Quantity			
	1 9/4/2026	2.00			



Remit To:
Sportsfield Specialties
PO Box 231
Delhi, NY 13753

Billing Questions:
Phone: 607.746.8911
Email: billing@sportsfield.com

Sales Order Acknowledgement

Page: 2 of 5

Sales Order: 67766

10	GPPRDG	SAP	2.00 EA	\$950.00/1	\$1,900.00
	Round Football Goal Post Pad with Custom Digitally Printed Lettering and/or Graphics, 7" I.D., 6'H, 5.5" Thick High Impact Polyurethane Foam, 18 oz. UV Resistant Outdoor Vinyl, Factory Sewn Hook and Loop Attachment, Various Standard Vinyl Colors Available			Discount	-\$26.22

Vinyl Color - ROYAL

Rel	Date	Quantity
1	9/4/2026	2.00

11	FEZP4	EPICOR	1.00 Set	\$89.00/1	\$89.00
	Weighted Football End Zone Pylons - 4"W x 4"L x 18"H, Set of (4)			Discount	-\$1.23

Rel	Date	Quantity
1	9/4/2026	1.00

12	ATBNBPT15	A	4.00 EA	\$2,000.00/1	\$8,000.00
	15'L Aluminum Team Bench without Backrest, Single Tier Seating, Portable, Powder Coated Finish, Various Standard Colors Available, Frame and Extrusion to be the Same Color			Discount	-\$110.40

Rel	Date	Quantity
1	9/4/2026	4.00



Remit To:
Sportsfield Specialties
PO Box 231
Delhi, NY 13753

Billing Questions:
Phone: 607.746.8911
Email: billing@sportsfield.com

Sales Order Acknowledgement

Page: 3 of 5

Sales Order: 67766

13	BFWPCL44	SAP	47.00 EA	\$305.00/1	\$14,335.00
				Discount	-\$197.82

BaseZone® Field Wall Pad - Size: 4'W x 4'H x 3-3/4"D, 3" High Impact Polyurethane Foam, 19 oz.
UV Resistant Premium Outdoor Vinyl Covering,
3/4" Moisture Resistant Composite Backing,
Chain-Link Bolt and Aluminum Back-up Disk
Attachment, 1-Year Manufacturer's Product
Warranty

Vinyl Color - ROYAL

Section 2: 22

Section 3: 25

Rel	Date	Quantity
1	9/4/2026	47.00

Line (13) Line Miscellaneous Charges:

Quantity	Unit Price	Freq	Description	Ext. Price
1.)	1	\$1,245.00 (F)	Freight-NC-Construction	\$1,245.00
				<u>\$1,245.00</u>

14	BFWPCL46	SAP	31.00 EA	\$425.00/1	\$13,175.00
				Discount	-\$181.82

BaseZone® Field Wall Pad - Size: 4'W x 6'H x 3-3/4"D, 3" High Impact Polyurethane Foam, 19 oz.
UV Resistant Premium Outdoor Vinyl Covering,
3/4" Moisture Resistant Composite Backing,
Chain-Link Bolt and Aluminum Back-up Disk
Attachment, 1-Year Manufacturer's Product
Warranty

Vinyl Color - ROYAL

Section 1: 31

Rel	Date	Quantity
1	9/4/2026	31.00



Remit To:
Sportsfield Specialties
PO Box 231
Delhi, NY 13753

Billing Questions:
Phone: 607.746.8911
Email: billing@sportsfield.com

Sales Order Acknowledgement

Page: 4 of 5

Sales Order: 67766

15	GP820HS-W	A	2.00 EA	\$5,925.00/1	\$11,850.00
Sales Kit				Discount	-\$163.53
AdjustRight® High School Football Goal Post, Aluminum, 8' Offset with 20' Uprights, Hardware Kit and Directional Flags, Powder Coated White Finish, GPGS Ground Sleeve Sold Separately					

Kit Components

Kit Seq.	Part Number/Description	Qty. Per Parent
11.001	E-0003-S016-W	1.00 EA
	Crossbar, High School, AdjustRight, White	
11.002	E-0003-S090-W	1.00 EA
	Gooseneck, 8' Offset, Ground Sleeve Mount, White	
11.003	E-0003-S014-W	2.00 EA
	Football Upright, 20' High, White	
11.004	E-0003-HD02-W	1.00 EA
	Hardware Kit, High School/College Football System, Ground Sleeve Mounted, White	

Rel	Date	Quantity
1	9/4/2026	2.00

Line (15)	Quantity	Unit Price	Freq	Description	Ext. Price
	1	\$2,000.00	(F)	Freight-NY1-Const.-Dee Van	\$2,000.00
					\$2,000.00

Line Total:	\$51,902.72
Total Tax	\$0.00
Line Miscellaneous Charges:	\$3,590.00
Order Miscellaneous Charges:	\$0.00
Order Total	\$55,492.72

Date

Signature

Printed Name/Title



Remit To:
Sportsfield Specialties
PO Box 231
Delhi, NY 13753

Billing Questions:
Phone: 607.746.8911
Email: billing@sportsfield.com

Sales Order Acknowledgement

Page: 5 of 5

Sales Order: 67766

1. Orders will not ship without established payment terms.
2. Items will not be fully released into production until all order information is verified. This information includes color choices, bench configurations, field dimensions and any necessary engineering. Custom items and items with digital graphics require a signed rendering prior to release into production. Once color selections are made and material has been ordered for custom or make-to-order items, the order cannot be canceled. Custom and make-to-order items cannot be returned.
3. Applicable State and Local Sales Tax will be added to the final invoice unless a tax exempt or Resale Certificate is provided prior to order shipment.
4. Please inspect all shipments for shortages and damages before accepting them. Please note any shortages or damage on the bill lading or delivery receipt. If possible, document damage with photos. Without this information additional freight expenses may be incurred for the reshipment of goods.
5. For netting systems, the net portion of the order will not be released into fabrication until field measurements are obtained.
6. All freight is FOB Origin. **Freight rates are estimates provided at the time of quotation. Actual freight rates, which include shipping & handling, will be billed at the time of shipment. The customer is responsible for any difference between the quoted freight rate and the actual freight rate at the time of shipment.** The actual freight rates may differ from the estimates as a result of variable factors, such as the change in product quantity and/or material order, state of the national economy, fuel costs, capacity and/or rate levels at the time of shipment. Split orders will require additional freight charges.



Remit To:
Sportsfield Specialties
PO Box 231
Delhi, NY 13753

Billing Questions:
Phone: 607.746.8911
Email: billing@sportsfield.com

Sales Order Acknowledgement

Page: 1 of 2

Sales Order: 68379

Sold To:

A-Turf
P.O. Box 157
A-Turf
Williamsville NY 14231 US

Fax: 716.204.0189
Email: christie@aturf.com
Phone: 888.777.6910

Ship To:

Jose Galeana
Betsey Lane High School
554 Bobcat Blvd.
Stanville KY 41659 US

Phone: 661-236-6833

Order Date: 6/2/2026

PO Number: Betsy Lane - DPO (additional amount)

FOB:

Need By: 9/4/2026

Sales Person: Terra Erickson

Ship Via: Bestway

Terms: Net 30

Cell: 312-933-9680

Email: terra.erickson@sportsfield.com

Line	Part Number/Description	Rev	Order Qty	Unit Price	Ext. Price
1	EXPEDITINGFEE		1.00 EA	\$2,937.90/1	\$2,937.90
	Additional costs for expediting - Overage DPO amount				
	Rel Date	Quantity			
	1 9/4/2026	1.00			

Line Total: \$2,937.90

Total Tax: \$0.00

Line Miscellaneous Charges: \$0.00

Order Miscellaneous Charges: \$0.00

Order Total \$2,937.90

Date

Signature

Printed Name/Title



Remit To:
Sportsfield Specialties
PO Box 231
Delhi, NY 13753

Billing Questions:
Phone: 607.746.8911
Email: billing@sportsfield.com

Sales Order Acknowledgement

Page: 2 of 2

Sales Order: 68379

1. Orders will not ship without established payment terms.
2. Items will not be fully released into production until all order information is verified. This information includes color choices, bench configurations, field dimensions and any necessary engineering. Custom items and items with digital graphics require a signed rendering prior to release into production. Once color selections are made and material has been ordered for custom or make-to-order items, the order cannot be canceled. Custom and make-to-order items cannot be returned.
3. Applicable State and Local Sales Tax will be added to the final invoice unless a tax exempt or Resale Certificate is provided prior to order shipment.
4. Please inspect all shipments for shortages and damages before accepting them. Please note any shortages or damage on the bill lading or delivery receipt. If possible, document damage with photos. Without this information additional freight expenses may be incurred for the reshipment of goods.
5. For netting systems, the net portion of the order will not be released into fabrication until field measurements are obtained.
6. All freight is FOB Origin. **Freight rates are estimates provided at the time of quotation. Actual freight rates, which include shipping & handling, will be billed at the time of shipment. The customer is responsible for any difference between the quoted freight rate and the actual freight rate at the time of shipment.** The actual freight rates may differ from the estimates as a result of variable factors, such as the change in product quantity and/or material order, state of the national economy, fuel costs, capacity and/or rate levels at the time of shipment. Split orders will require additional freight charges.